


FILE NAME: 0653 DA Atmos PRINTED: 3:22 PM 20/07/2019

TENANCIES T10 & T11
SUBJECT TO CHANGE OF
USE LOCATED ON LEVEL
1 SHOWN IN BLUE

EXISTING PARKING
TO BE RETAINED

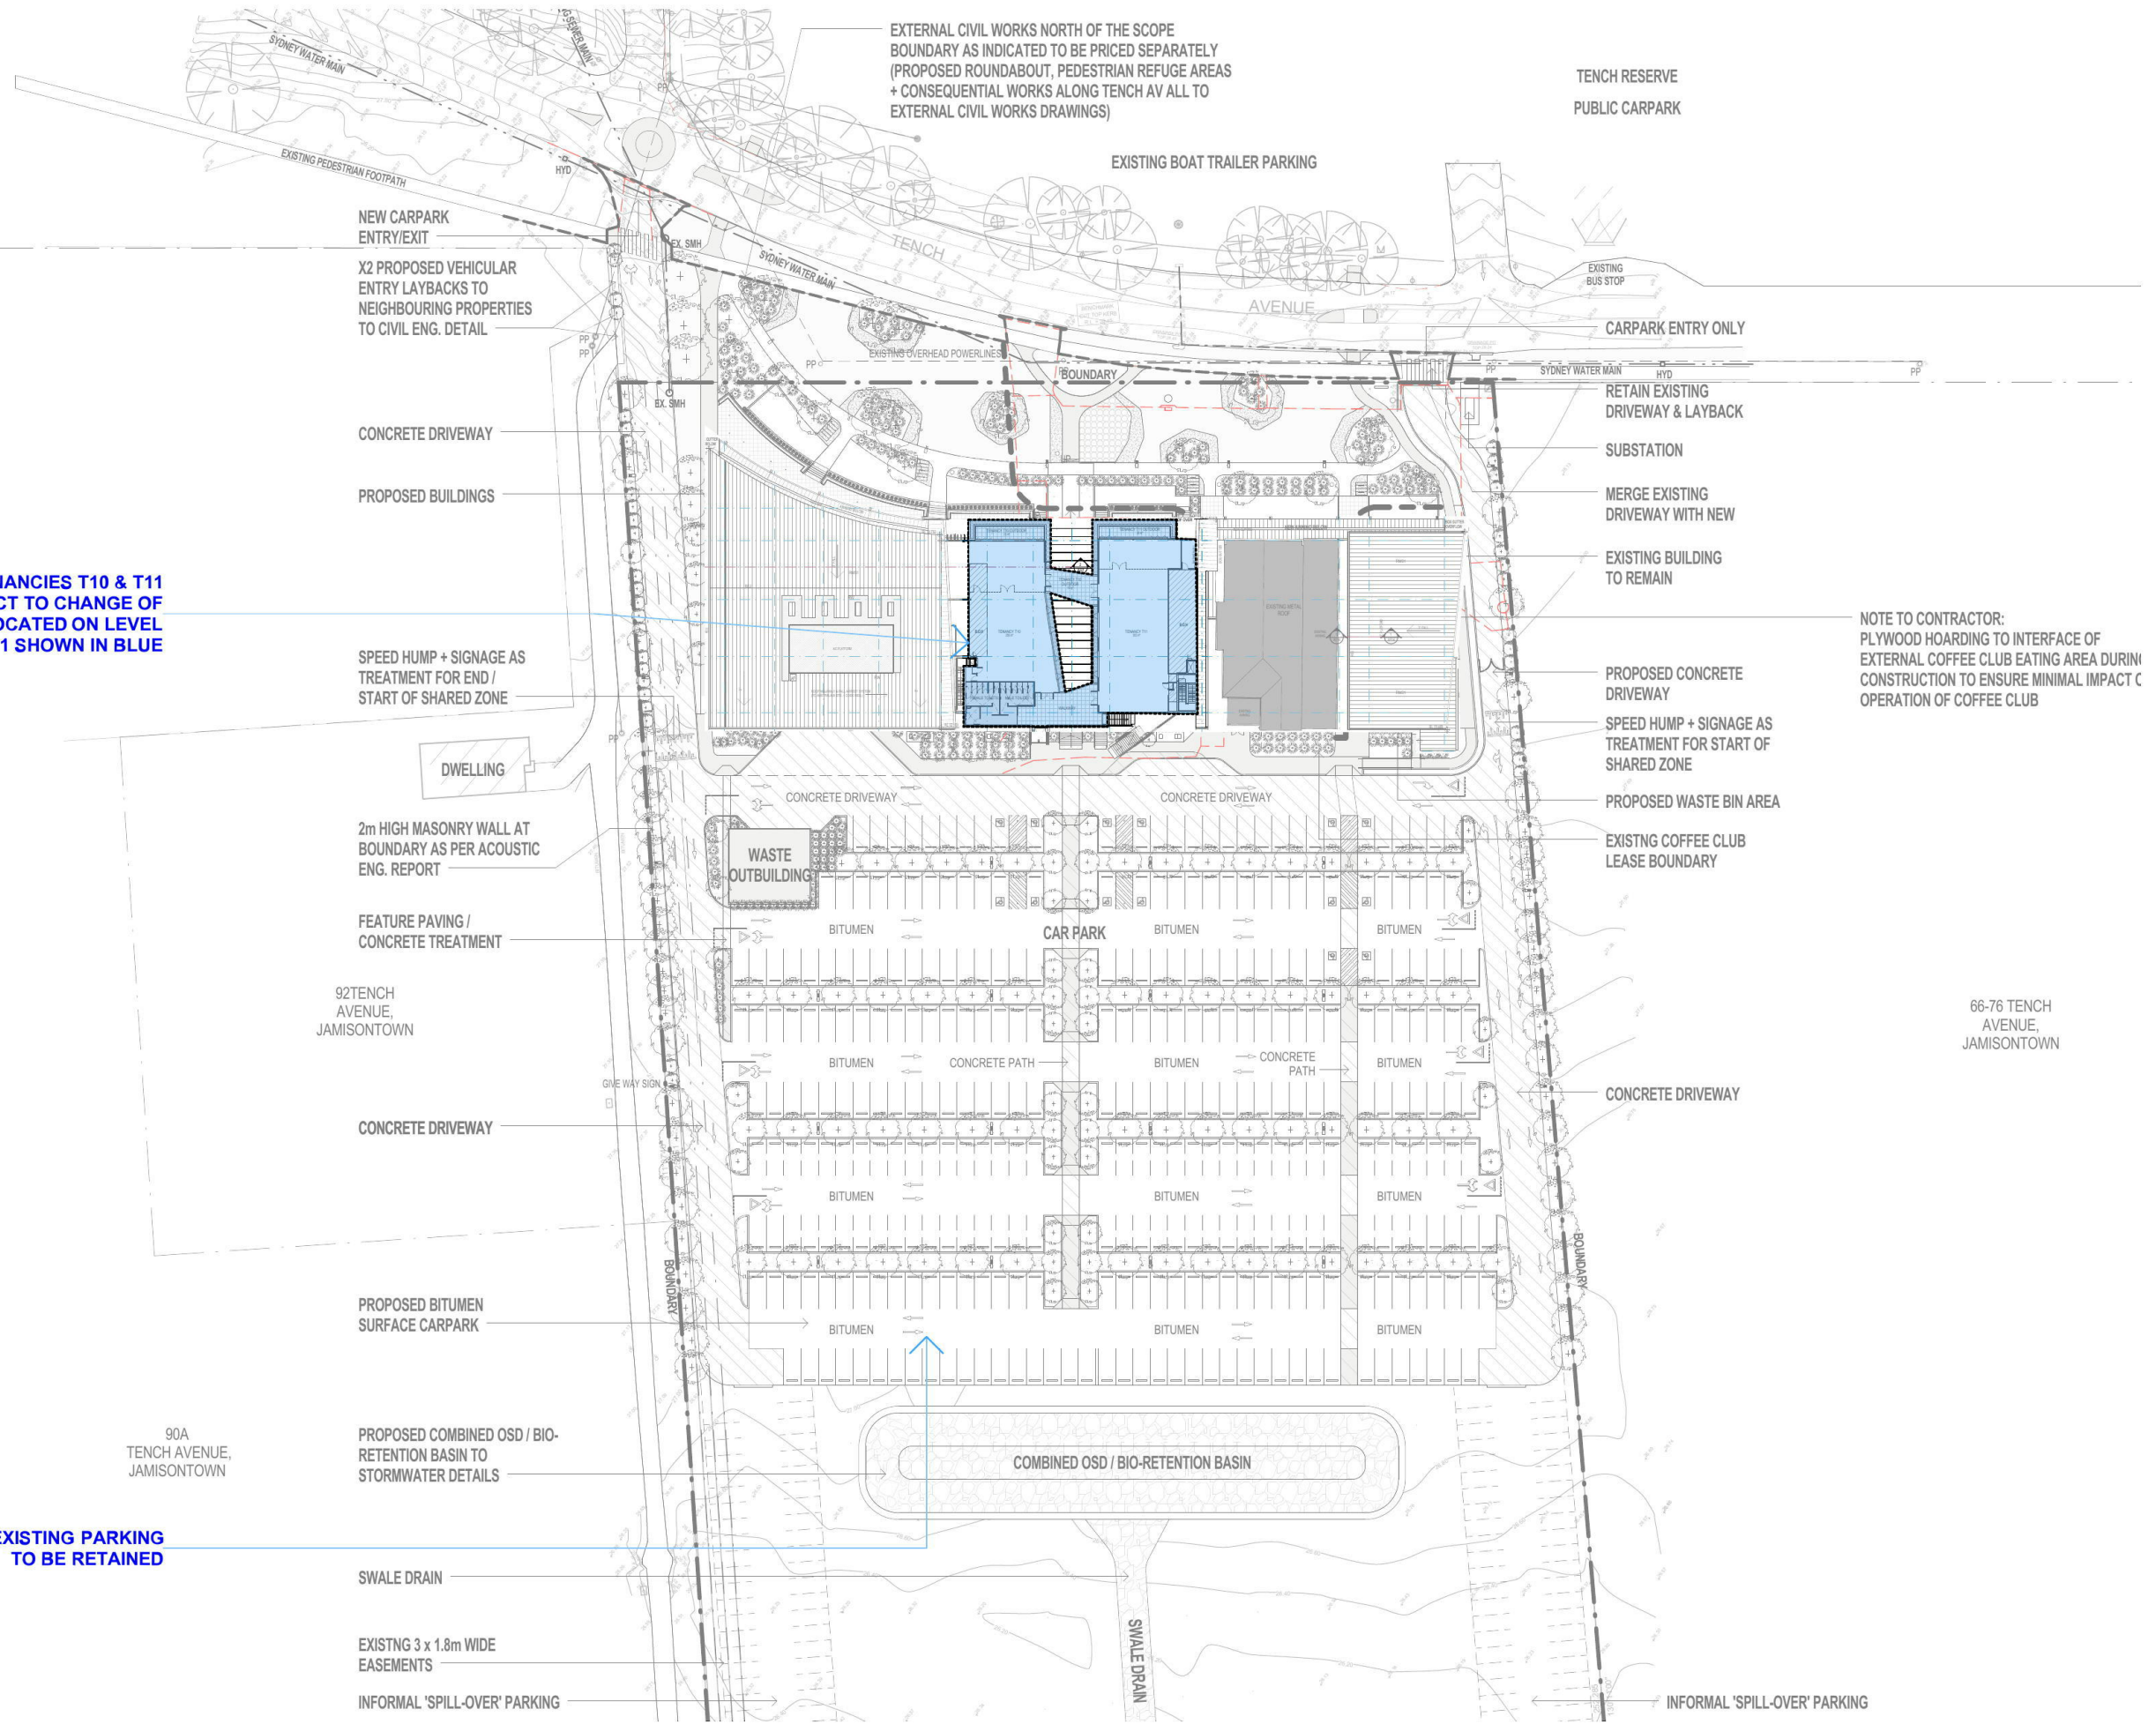

BASE BUILDING DRAWINGS BY
MORSON GROUP Pty Ltd
MORSON GROUP
MORSON GROUP Pty Ltd
150-152 Glen Street
MILSONS POINT NSW 2061
T 02 9955 5604
E info@popovbass.com.au
W popovbass.com.au

PopovBass
Level 3 2 Glen Street
MILSONS POINT NSW 2061
T 02 9955 5604
E info@popovbass.com.au
W popovbass.com.au







Client
Mr & Mrs PETER & KRISTELLE VICARY
Project
ATMOSPHERE GYM CLUB
78-88 TENCH AVE JAMISONTOWN NSW 2750
Status
DEVELOPMENT APPLICATION

Title
Site & Parking Plan
Page
0553-DA101
Revision
01
Scale
1:1000 at A3 size
Date
23/07/2019


Rv	Date	Amendment	Drw	Chk
01	23/07/2019			

This drawing is copyright of Popov Bass Architects. It may not be used without written consent. Do not scale off this drawing. Use figure dimensions only. Verify all dimensions on site. Alex Popov Architects Pty Ltd ABN 91 002 865 264, Brian Bass NGW AFB 6470.

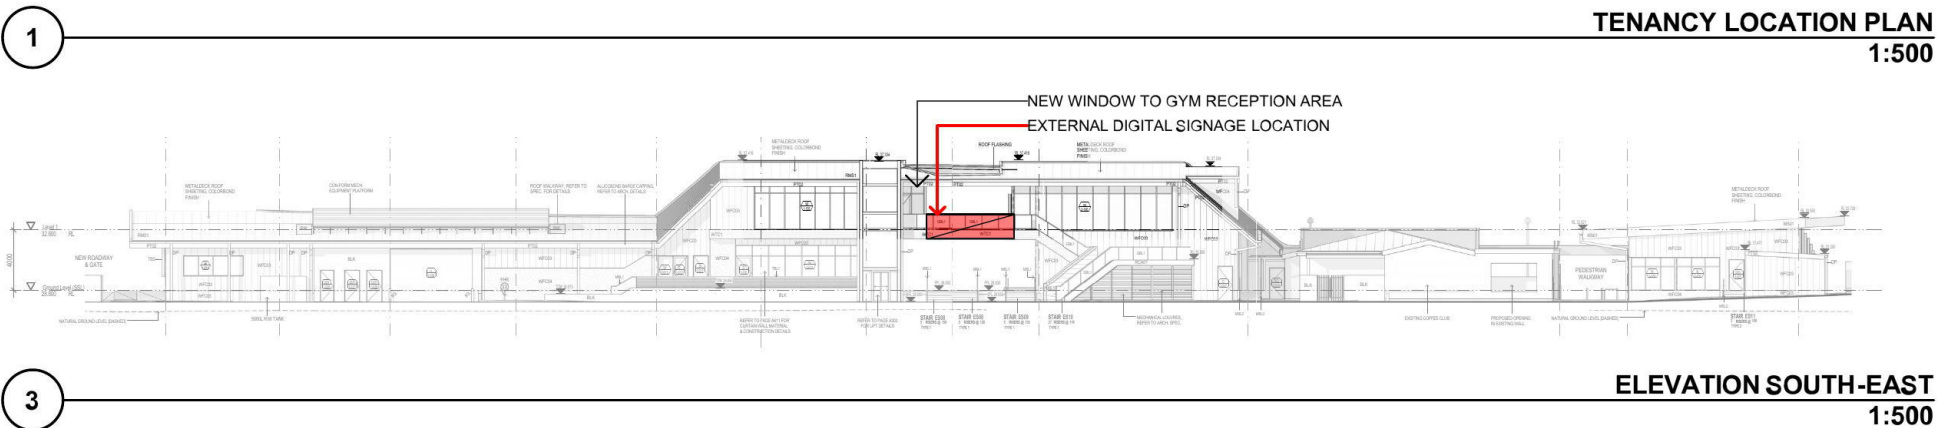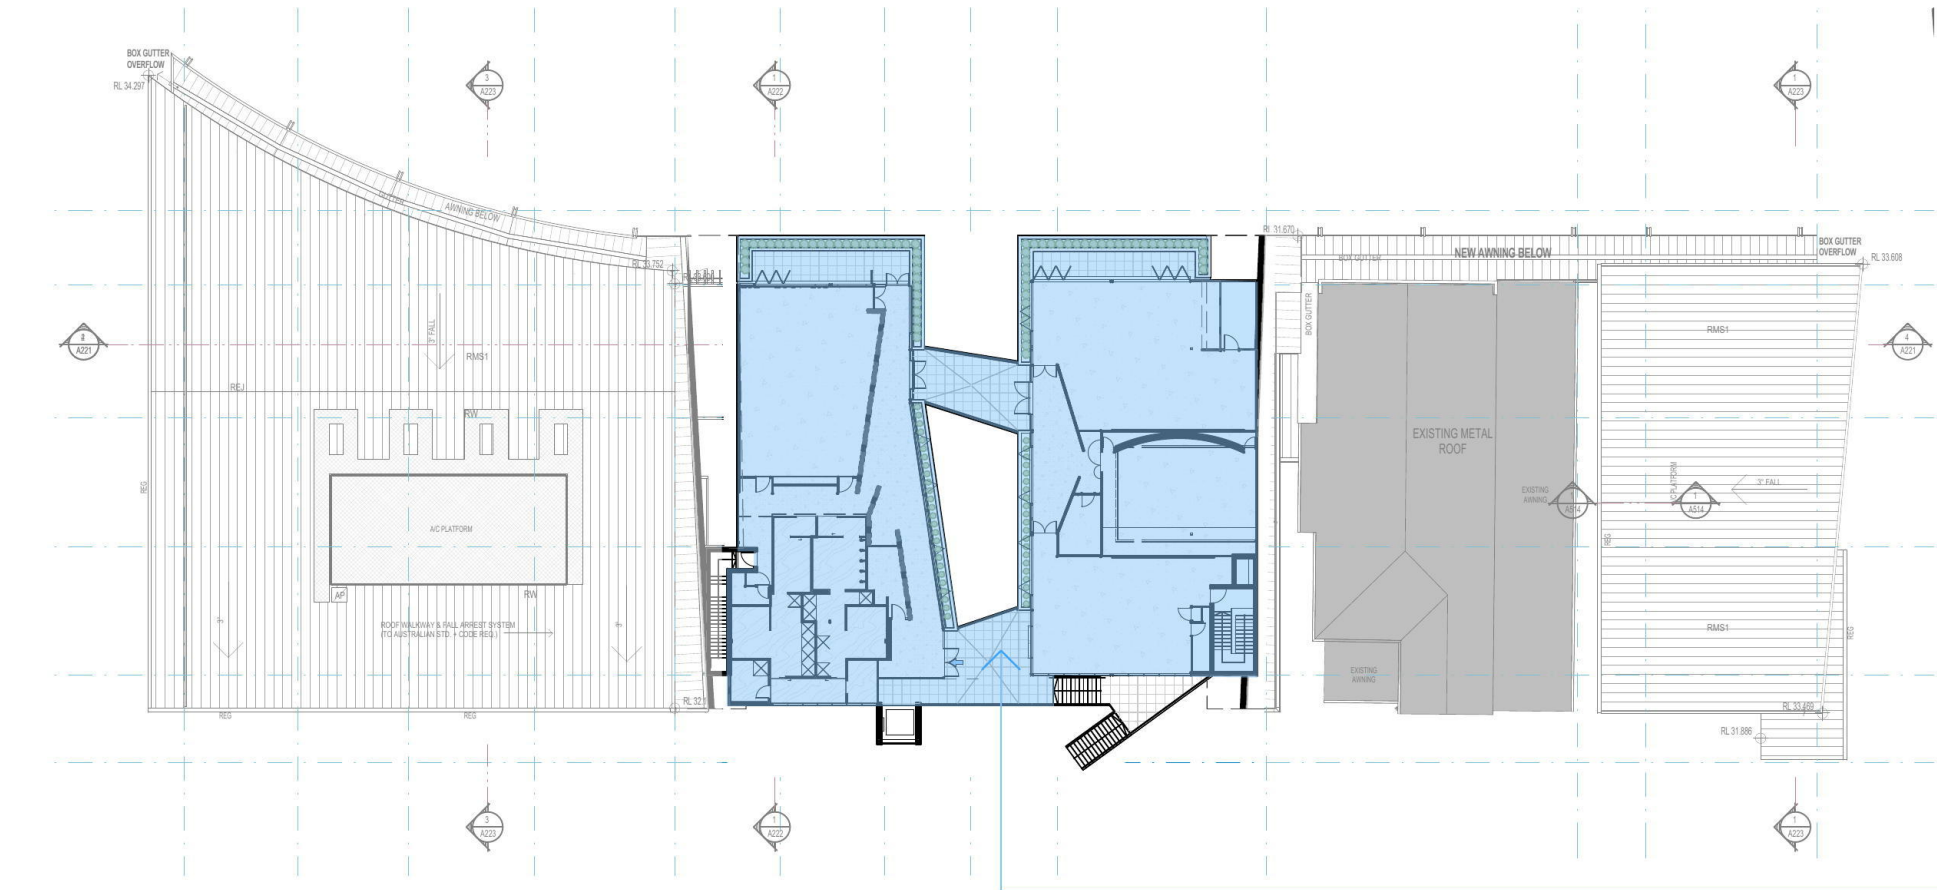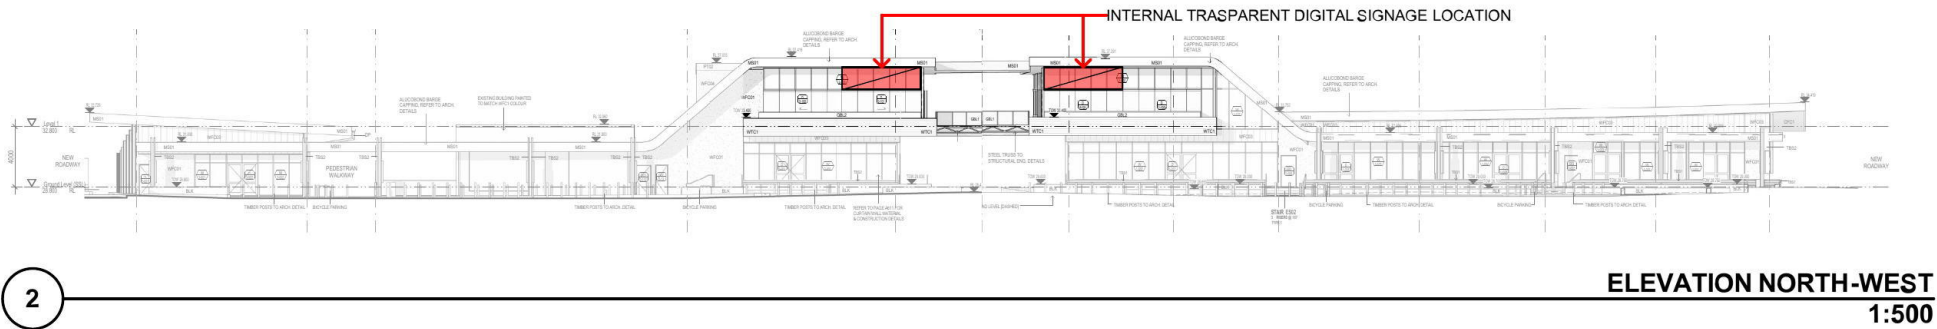

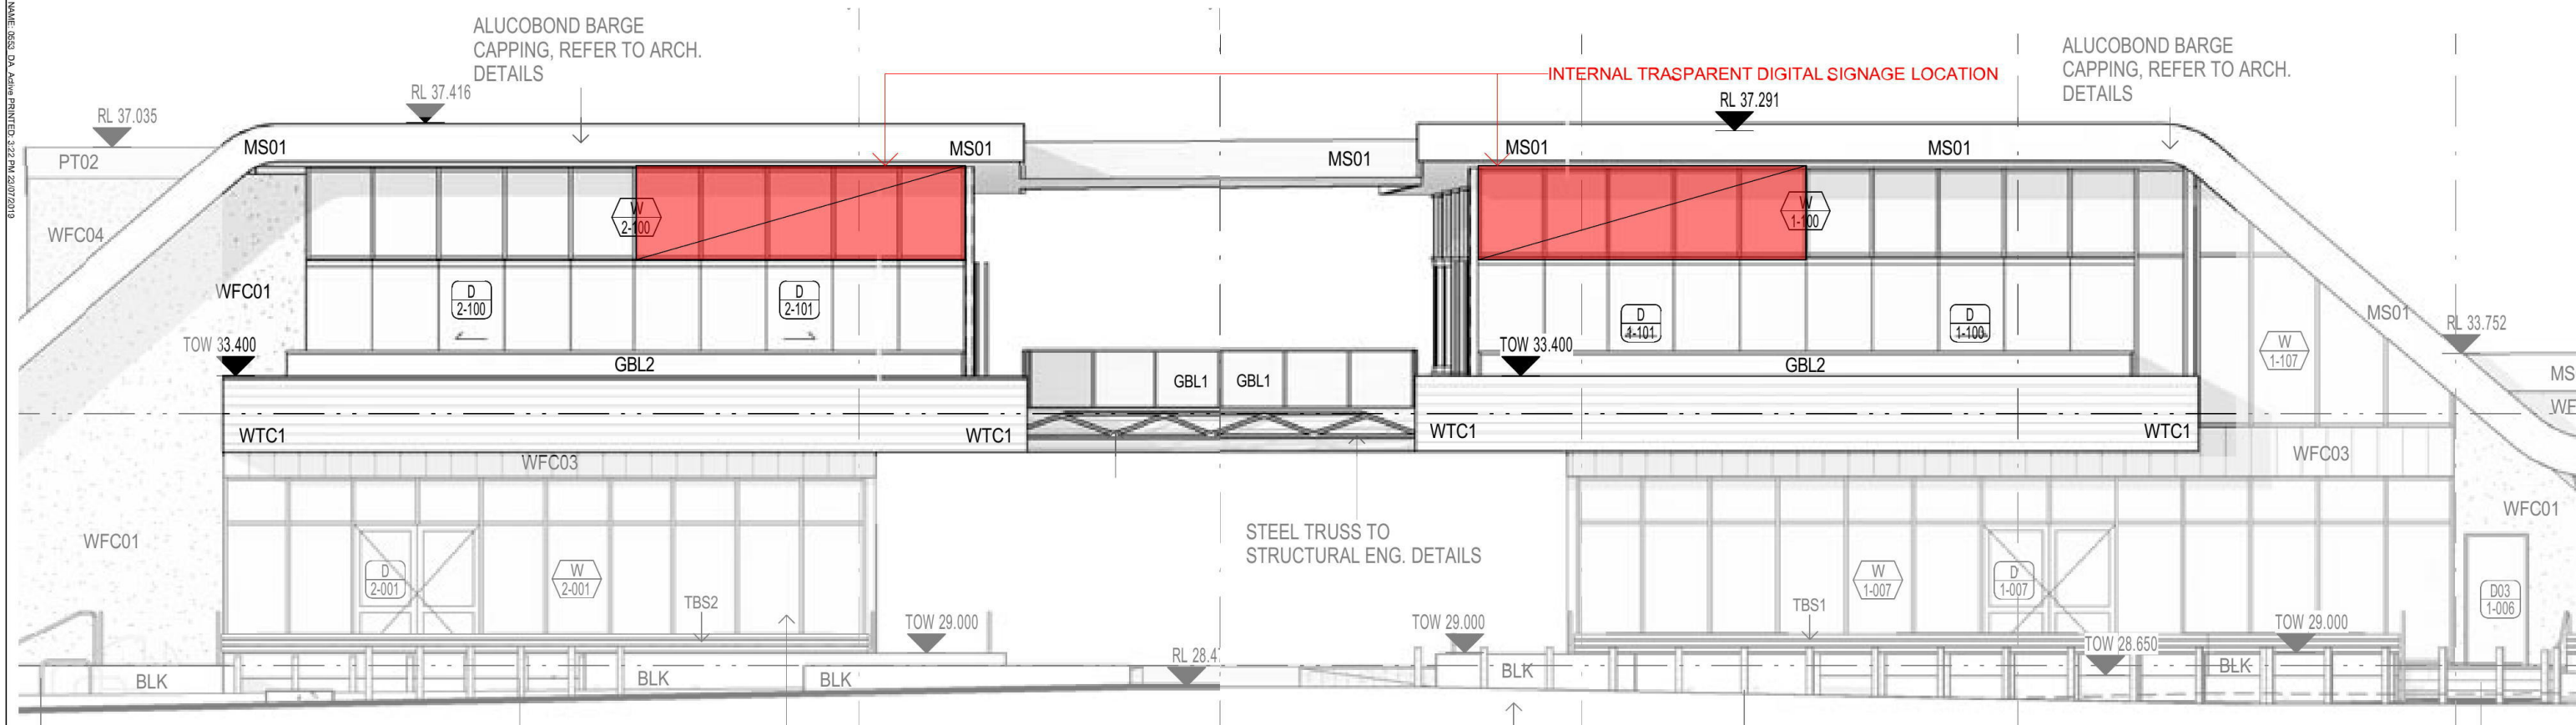

ELEVATION NORTH-WEST
1:100

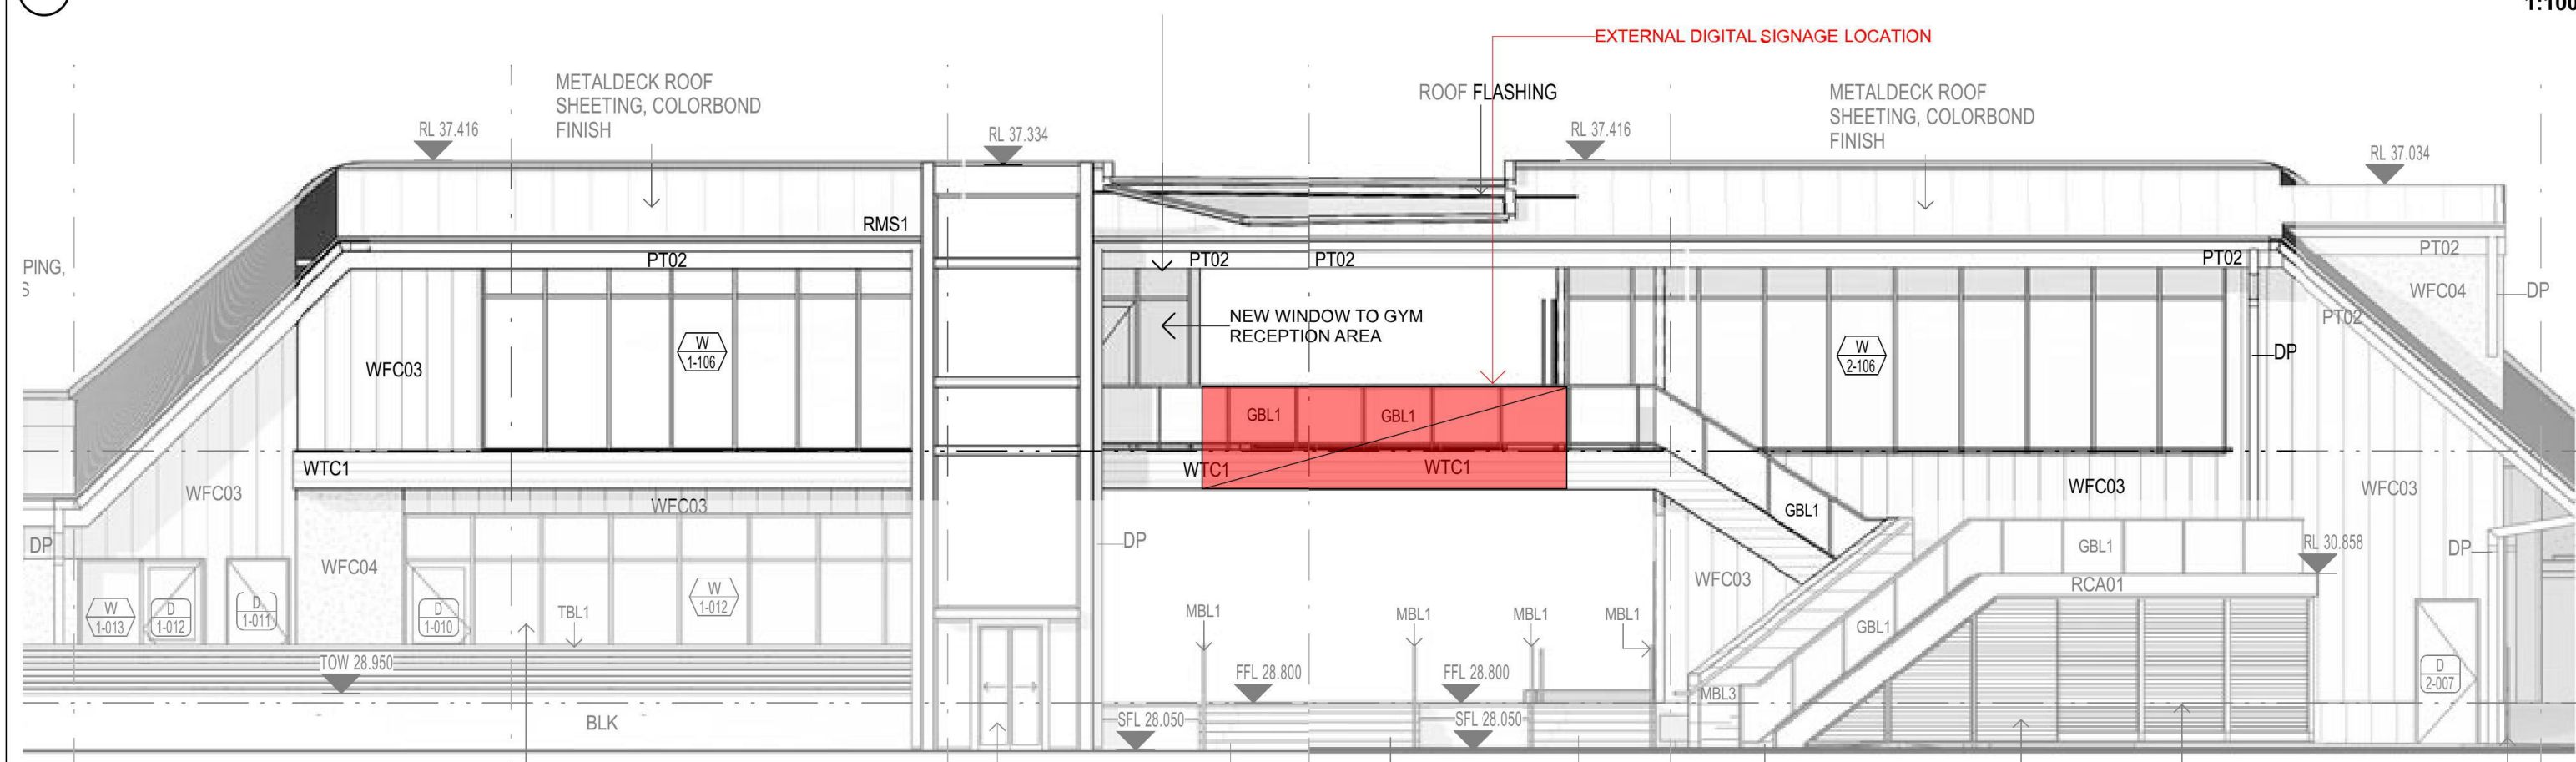


ELEVATION SOUTH-EAST
1:100

FILE NAME: 0553-DA-Atmos PRINTED: 3:28 PM 20/07/2019



1 SECTION AA 1:100

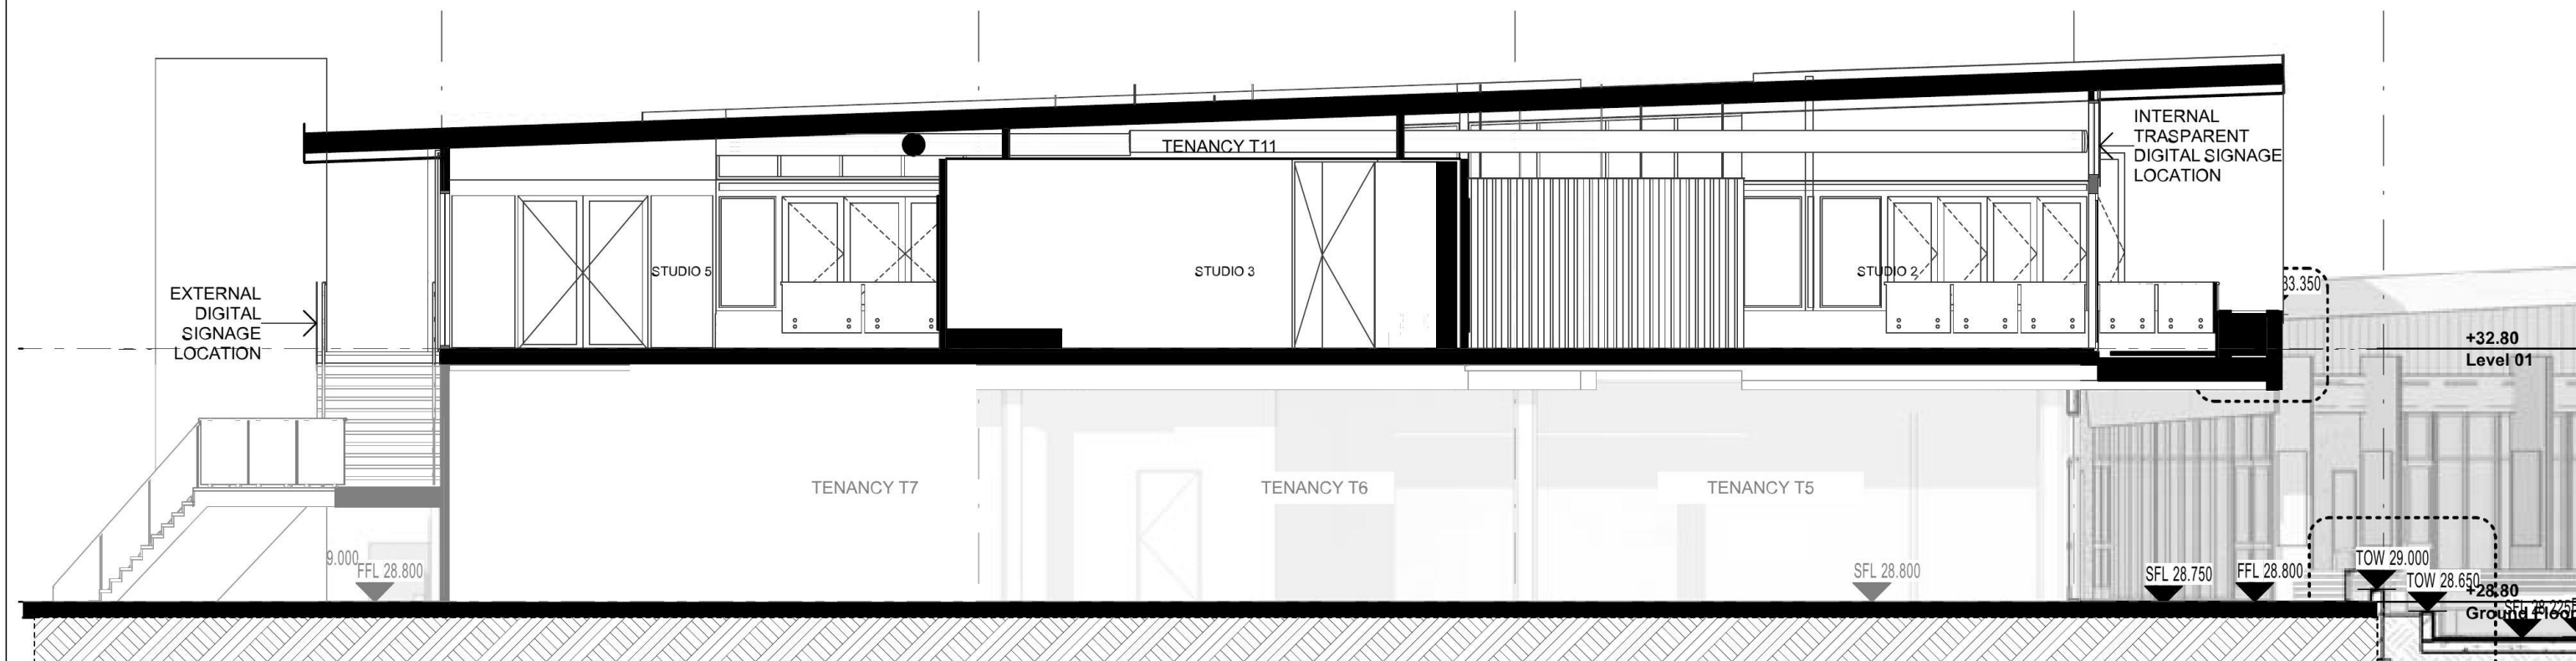

2 SECTION CC 1:100

01	23/07/2019				
Rv	Date	Amendment	Drw	Chk	

This drawing is copyright of Popov Bass Architects. It may not be used without written consent. Do not scale off this drawing. Use figure dimensions only. Verify all dimensions on site. Alex Popov Architects Pty Ltd ABN 91 002 865 264, Brian Bass NSW A98 6470.

BASE BUILDING DRAWINGS BY

MORSON GROUP Pty Ltd © Copyright

These drawings and designs are the property of Morson Group Pty Ltd and must not be used, copied or reproduced in any form without the written permission of Morson Group Pty Ltd.

ABN 41 150 480 038 NOMINATED ARCHITECT (P 150400100)

ACH 150 480 038
ABN 41 150 480 038
info@morsongroup.com.au
PO Box 110
Parramatta NSW 1505

PopovBass

Level 3 2 Glen Street
Milsoms Point NSW 2061

T 02 9955 5604
E info@popovbass.com.au
W popovbass.com.au




Client
Mr & Mrs PETER & KRISTELLE VICARY

Project
ATMOSPHERE GYM CLUB
78-88 TENCH AVE JAMISONTOWN NSW 2750

Status
DEVELOPMENT APPLICATION

Title	Sections
Page	0553-DA105
Revision	01
Scale	1:100 at A3 size
Date	23/07/2019

FILE NAME: 0553-DA-Atmos PRINTED: 3:24 PM 20/07/2019

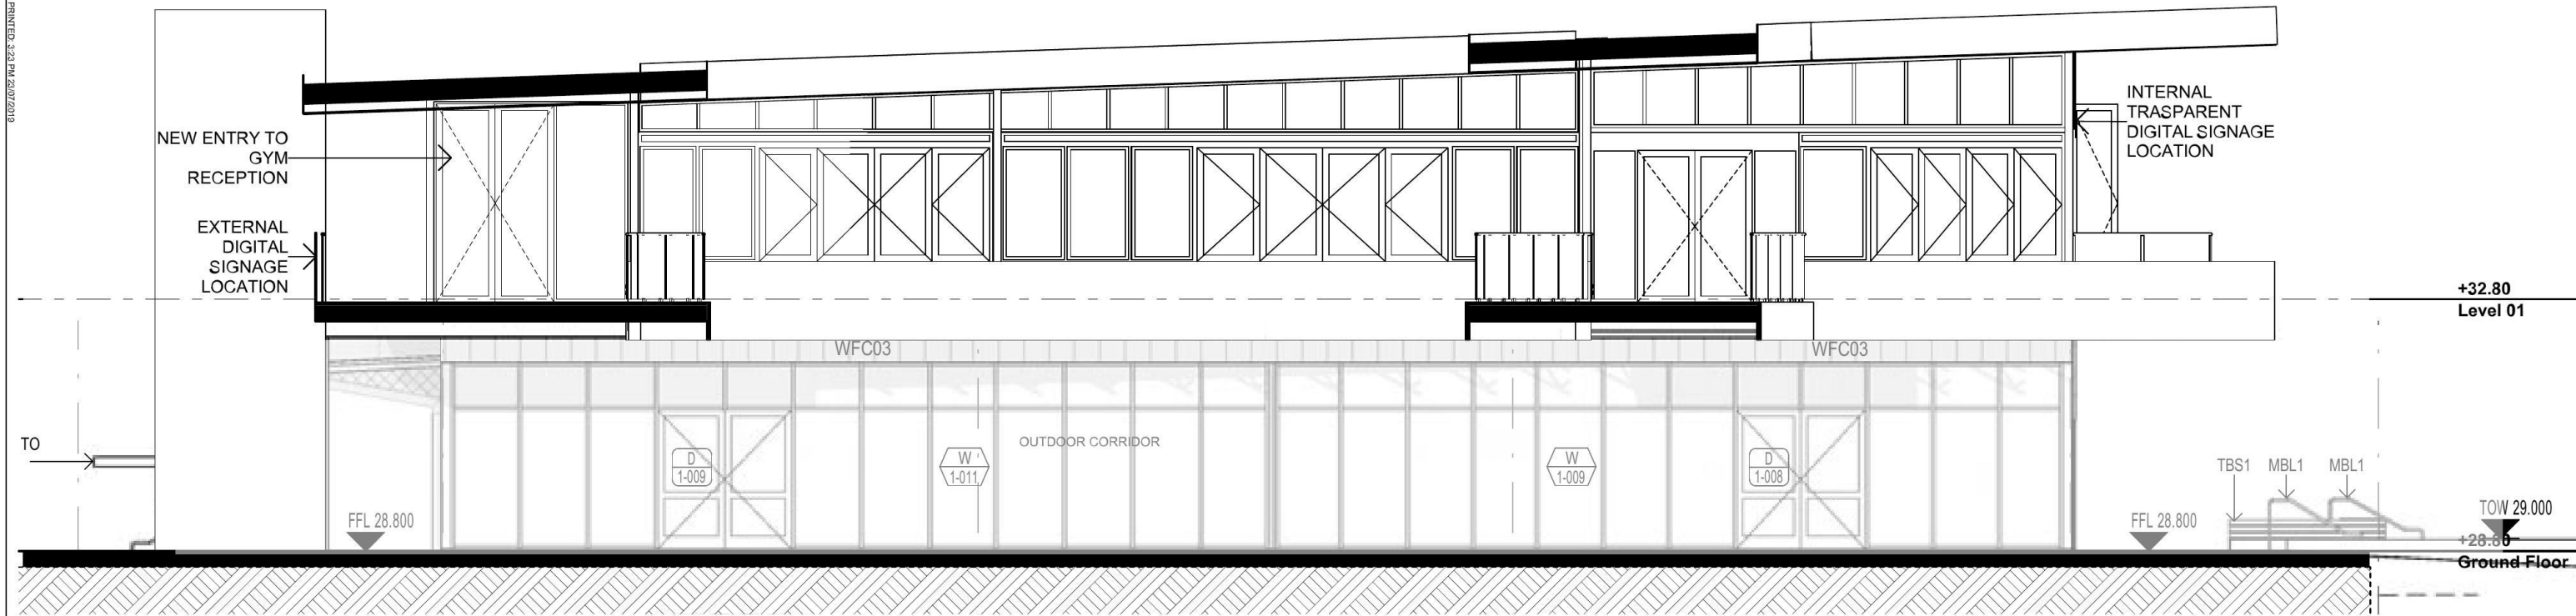

1 SECTION BB
1:100

01	23/07/2019				
Rv	Date	Amendment	Drw	Chk	
This drawing is copyright of Popov Bass Architects. It may not be used without written consent. Do not scale off this drawing. Use figure dimensions only. Verify all dimensions on site. Alex Popov Architects Pty Ltd ABN 91 002 865 264. Brian Bass NQW AFB 6470.					

Document Set ID: 8800199
Version: 1, Version Date: 06/08/2019

BASE BUILDING DRAWINGS BY

MORSON GROUP Pty Ltd © Copyright

MORSON GROUP Pty Ltd
ABN 61 150 482 556
150/482 556
PO Box 115
Parramatta NSW 1500

PopovBass

Level 3 2 Glen Street
Milsoms Point NSW 2061
T 02 9955 5604
E info@popovbass.com.au
W popovbass.com.au



Client
Mr & Mrs PETER & KRISTELLE VICARY

Project
ATMOSPHERE GYM CLUB
78-88 TENCH AVE JAMISONTOWN NSW 2750

Status
DEVELOPMENT APPLICATION

Title
Sections

Page
0553-DA106

Scale
1:100 at A3 size

Revision
01



Date
23/07/2019

NEXNOVO TRANSPARENT LED DISPLAY

This type of display will be located internally on some of the windows facing Tench Avenue.

This product has been picked for the front facade windows as it has a very low visual impact on the cars driving along Tench Avenue, but at the same time still making the new gym visible from the street.

EXAMPLES

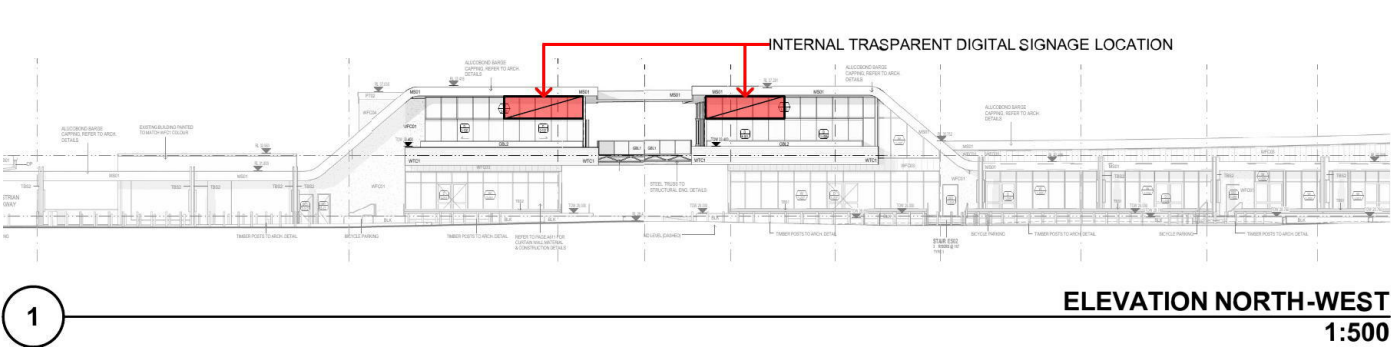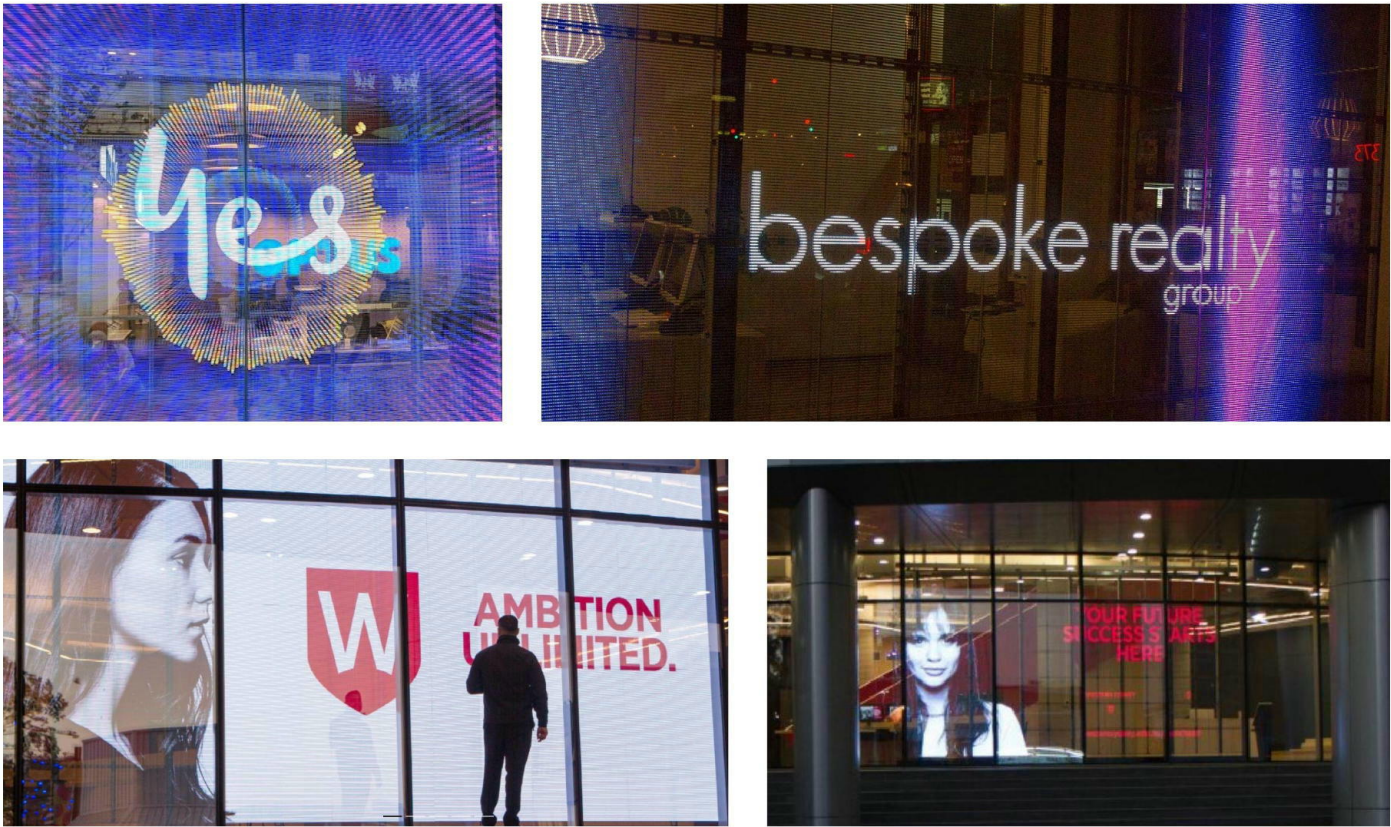

LED/LCD VIDEO WALL

This type of display will be located externally on the balustrade facing the rear carpark.

This product has been picked for the back facade as it is a powerful tool to engage with the intended audience. Indeed, thanks to this signage, people will find the entry to the gym very easily after having parked the car.

EXAMPLES

