




DPI - Recreational Fishing Trusts Funding 2016/2017
 Our River
 Fishing Platform at Regatta Park, Emu Plains
 Penrith City Council

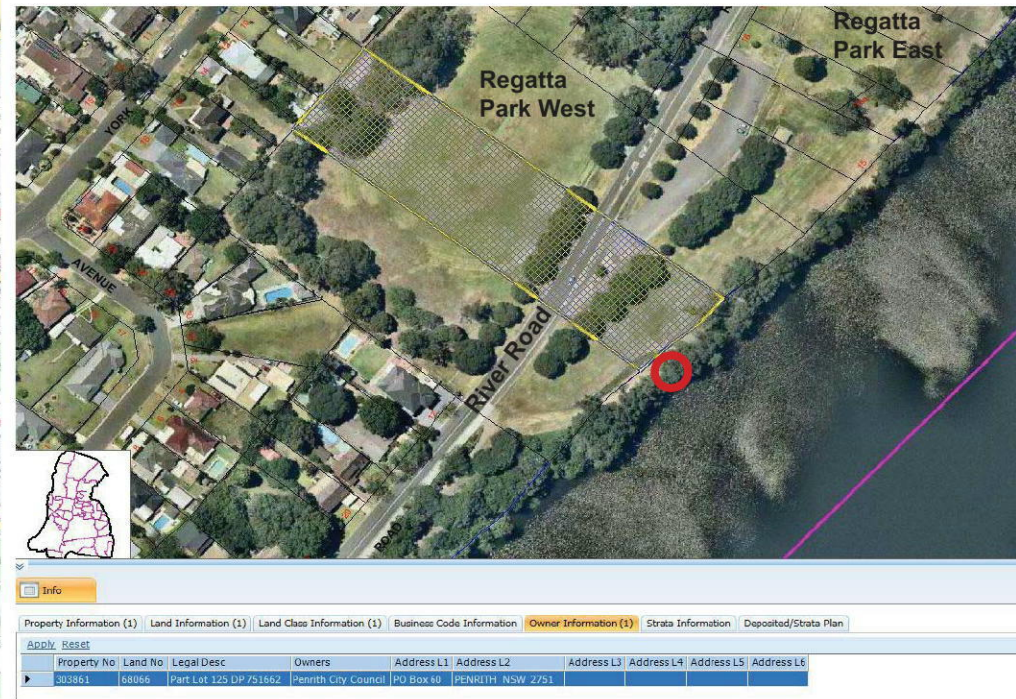

Property no	Land No	Legal Desc	Owners	Address L1	Address L2	Address L3	Address L4	Address L5	Address L6
303861	68866	Part Lot 125 DP 751662	Penrith City Council	PO Box 60	PENRITH NSW 2751				

Fishing platform location




reinforced concrete footing
 fibre reinforced plastic (FRP) decking
 hardwood timber edges & steps
 Galvanised steel deck beams, joists, outriggers & fixings



Design Precedents:
 Existing decks of similar design and construction on the Nepean River (Penrith).

The platform will be designed to have at least one level directly accessible from adjacent ground level.

Note: the final design is subject to detailed geotechnical investigations at the site.

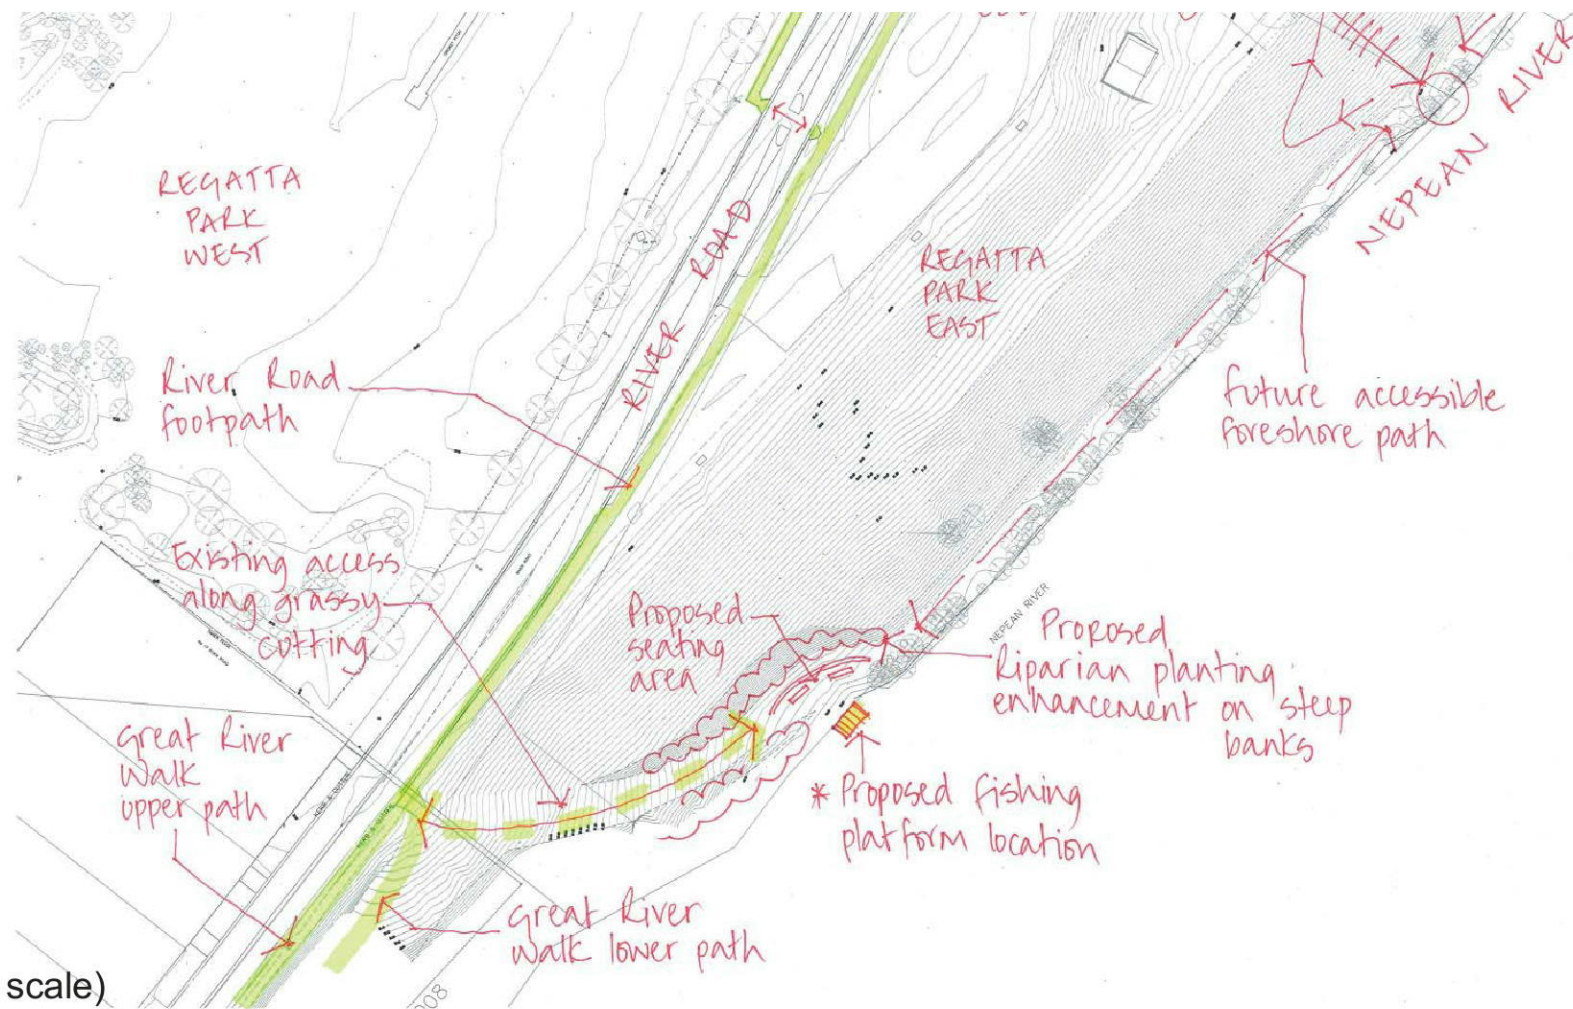

Concept Plan (not to scale)

**Development Application
 Notification Plan**