



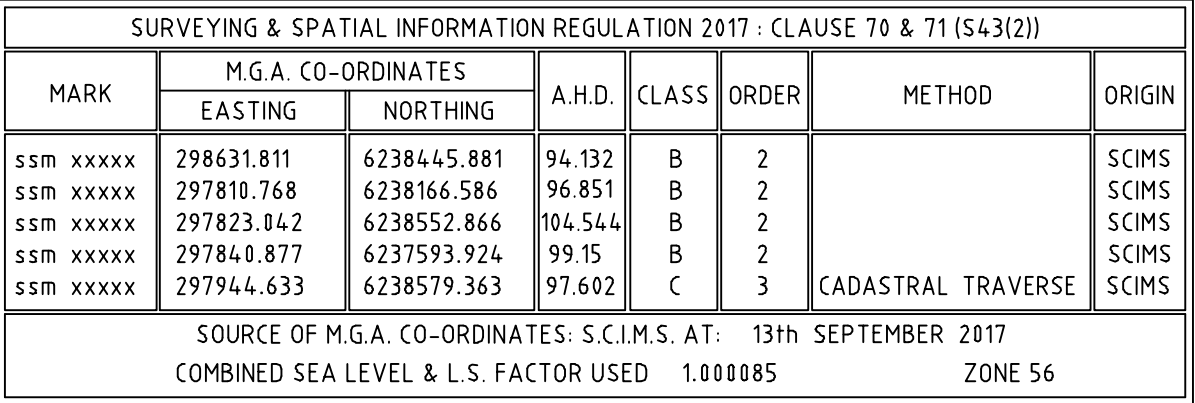

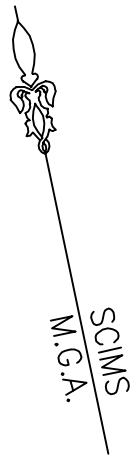


REFERENCE MARKS			
No.	REFERENCE		TYPE
A	160°34'	3.55 & 11.55	DRILL HOLE & WINGS
B	154°46'25"	3.55 & 11.55	DRILL HOLE & WINGS
C	156°46'10"	3.55 & 11.55	DRILL HOLE & WINGS
D	156°46'10"	3.55 & 11.55	DRILL HOLE & WINGS
E	160°26'45"	3.55 & 11.55	DRILL HOLE & WINGS
F	97°40'40"	3.55 & 11.55	DRILL HOLE & WINGS
G	160°34'30"	3.55 & 11.55	DRILL HOLE & WINGS
H	154°46'25"	3.55 & 11.55	DRILL HOLE & WINGS
J	156°46'10"	3.55 & 11.55	DRILL HOLE & WINGS
K	156°46'10"	3.55 & 11.55	DRILL HOLE & WINGS
L	160°26'45"	3.55 & 11.55	DRILL HOLE & WINGS
M	97°40'40"	3.55 & 11.55	DRILL HOLE & WINGS

1
DP 749982



Surveyor: TERRY EDWARD BARTLETT Date of Survey: 25th September 2019 Surveyor's Ref: 80219053 DP-08	PLAN OF SUBDIVISION OF LOT 406 IN DP STAGE 4A	L.G.A.: PENRITH Locality: WERRINGTON Subdivision No: NUMBER Lengths are in metres. Reduction Ratio 1:500	Registered DRAFT 2019.09.25	DP 08 STAGE 4B PPN DP XXXXXX
---	--	--	---	---

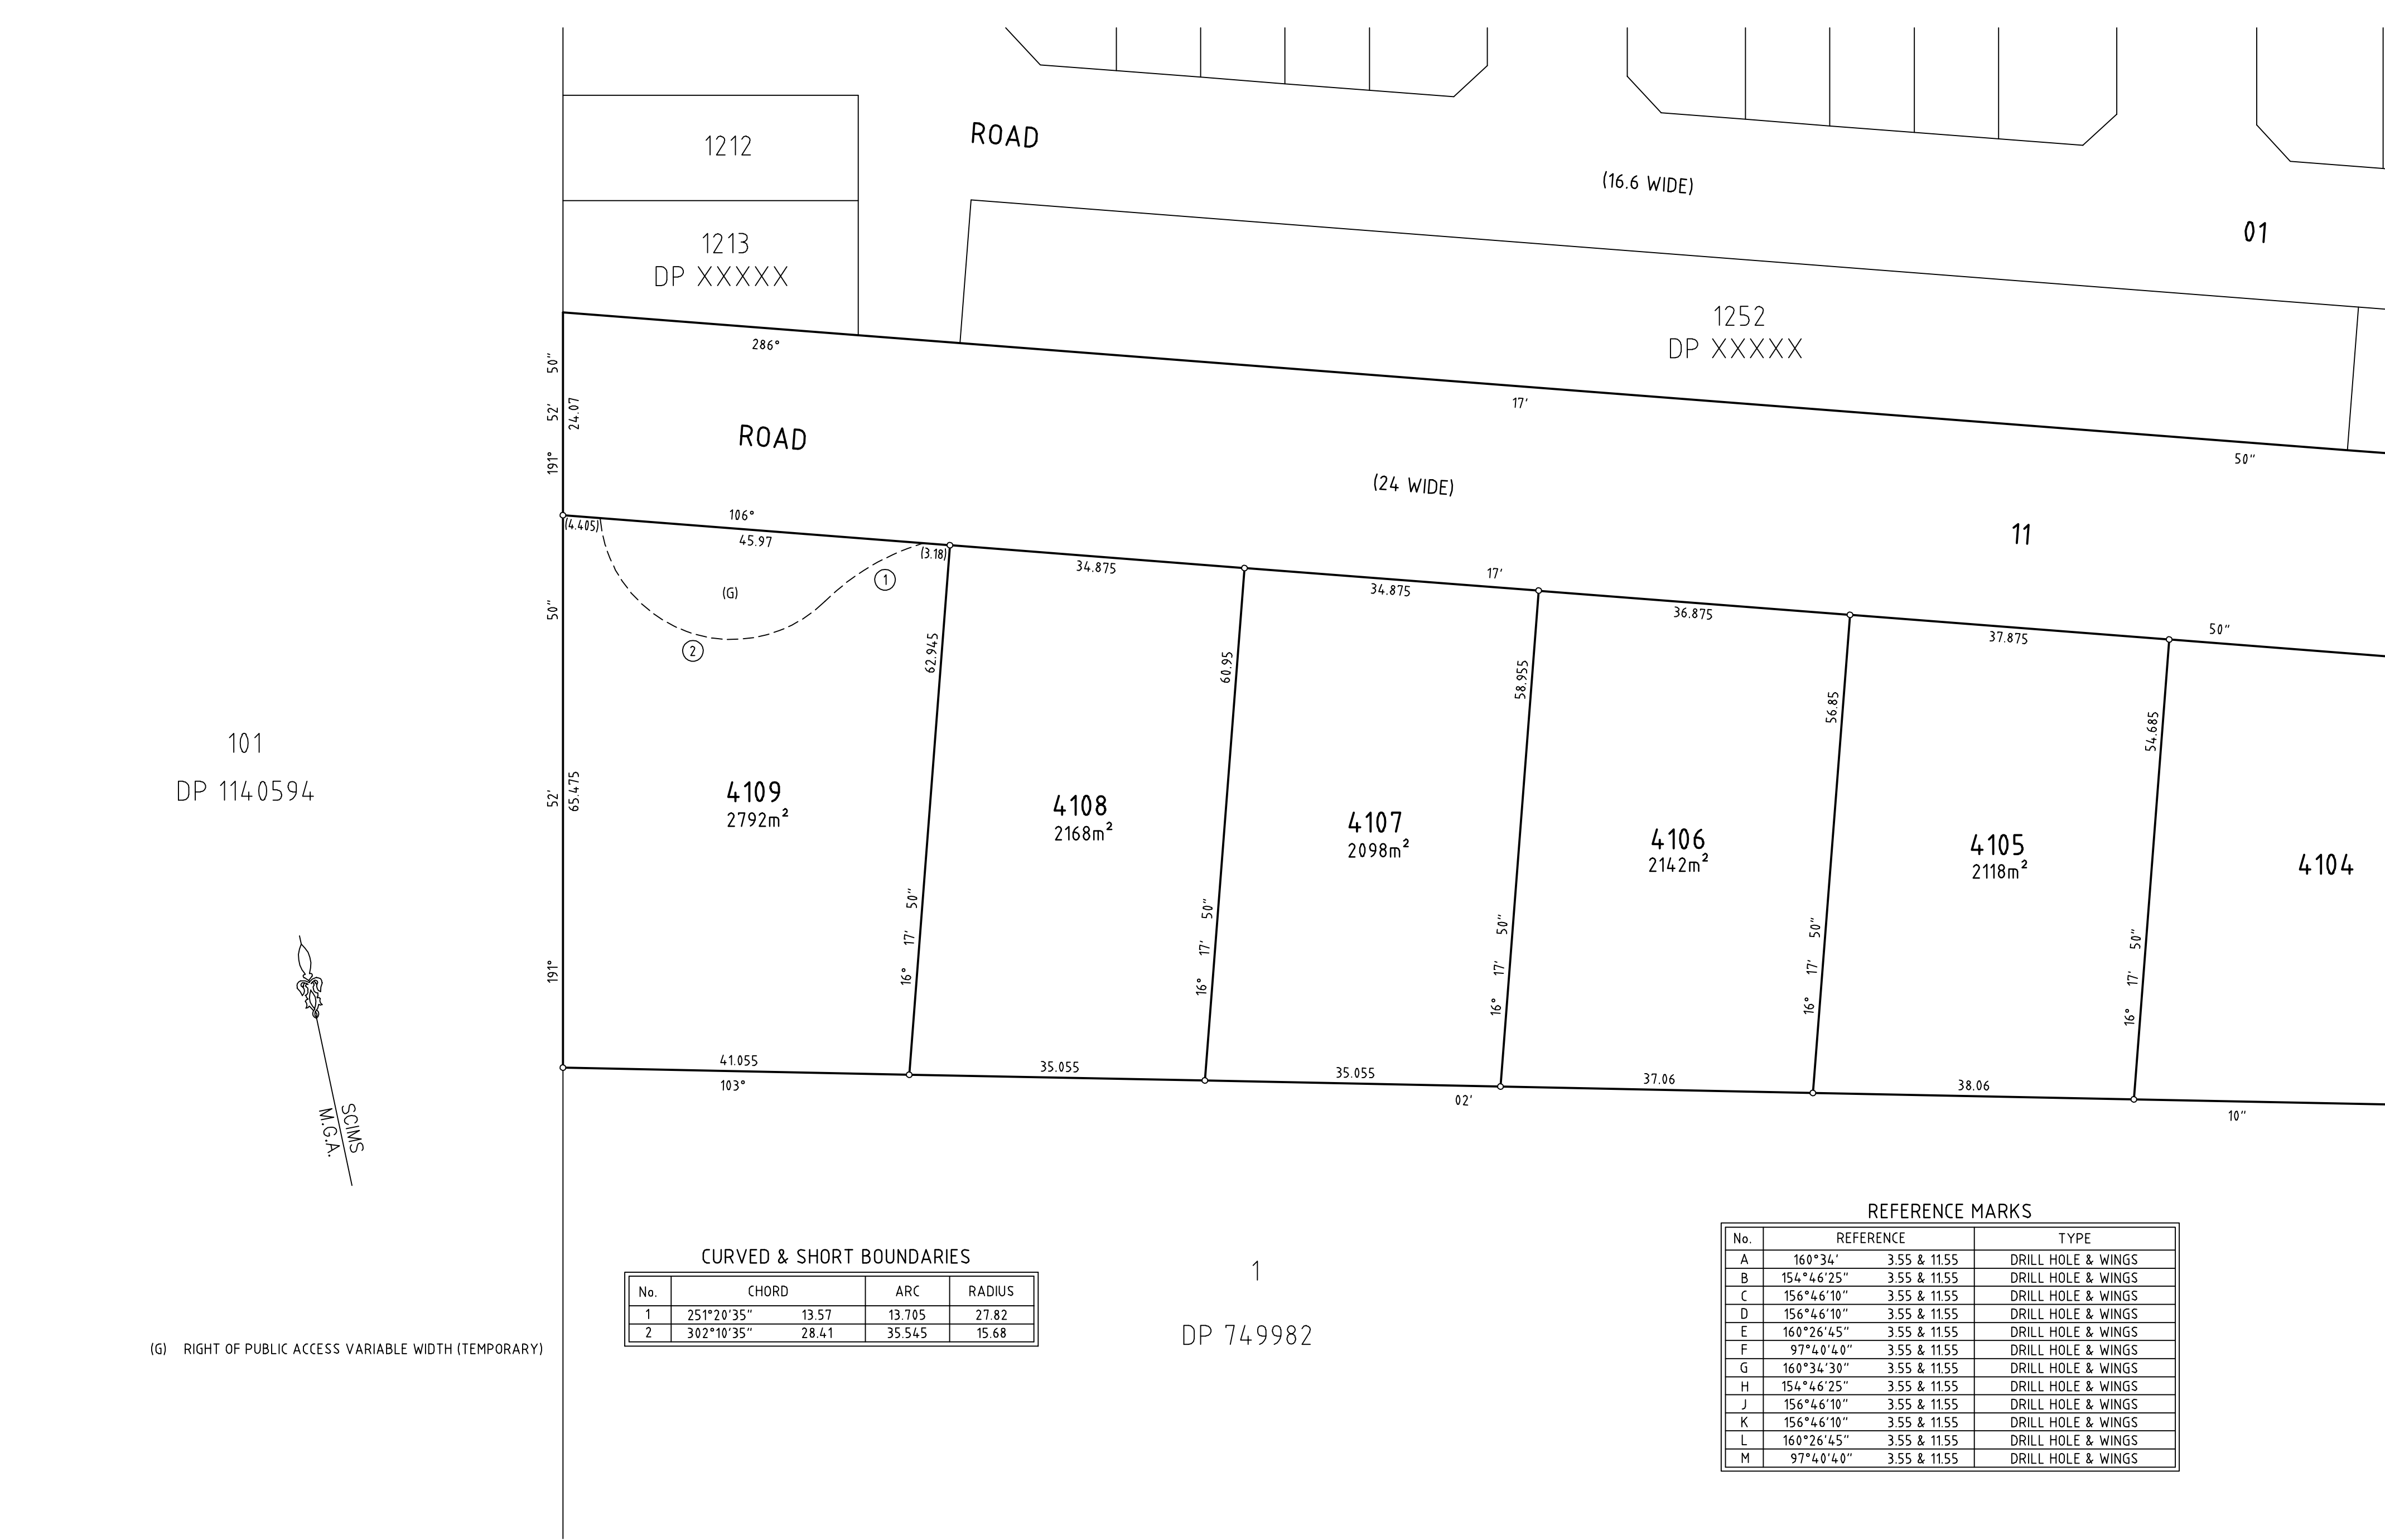

CURVED & SHORT BOUNDARIES				
No.	CHORD		ARC	RADIUS
1	251°20'35"	13.57	13.705	27.82
2	302°10'35"	28.41	35.545	15.68

REFERENCE MARKS			
No.	REFERENCE		TYPE
A	160°34'	3.55 & 11.55	DRILL HOLE & WINGS
B	154°46'25"	3.55 & 11.55	DRILL HOLE & WINGS
C	156°46'10"	3.55 & 11.55	DRILL HOLE & WINGS
D	156°46'10"	3.55 & 11.55	DRILL HOLE & WINGS
E	160°26'45"	3.55 & 11.55	DRILL HOLE & WINGS
F	97°40'40"	3.55 & 11.55	DRILL HOLE & WINGS
G	160°34'30"	3.55 & 11.55	DRILL HOLE & WINGS
H	154°46'25"	3.55 & 11.55	DRILL HOLE & WINGS
J	156°46'10"	3.55 & 11.55	DRILL HOLE & WINGS
K	156°46'10"	3.55 & 11.55	DRILL HOLE & WINGS
L	160°26'45"	3.55 & 11.55	DRILL HOLE & WINGS
M	97°40'40"	3.55 & 11.55	DRILL HOLE & WINGS

Surveyor: **TERRY EDWARD BARTLETT**
Date of Survey: **25th September 2019**
Surveyor's Ref: **80219053 DP-08**

PLAN OF SUBDIVISION
OF LOT 406
IN DP STAGE 4A

L.G.A.: **PENRITH**
Locality: **WERRINGTON**
Subdivision No: **NUMBER**
Lengths are in metres. Reduction Ratio 1:500

Registered
DRAFT
2019.09.25

DP 08 STAGE 4B
PPN DP XXXXXX