



DATE PLOTTED: 12 November 2020 1:14 PM BY: THOMAS BLEASDALE
XREFs: XR-80219053-CI-SURVEY; XR-80219053-CI-BOUNDARY; XR-80219053-001-SK080 LOT LAYOUT; XR-80219053-CH-ROAD; XR-80219053-CH-LOT LAYOUT; XR-80219053-CH-EASEMENT
CAD File: N:\Projects\80219053\Drawings\Build\000 Masterplan\Stitches\80219053-001-SK080-SK082-SK091.dwg

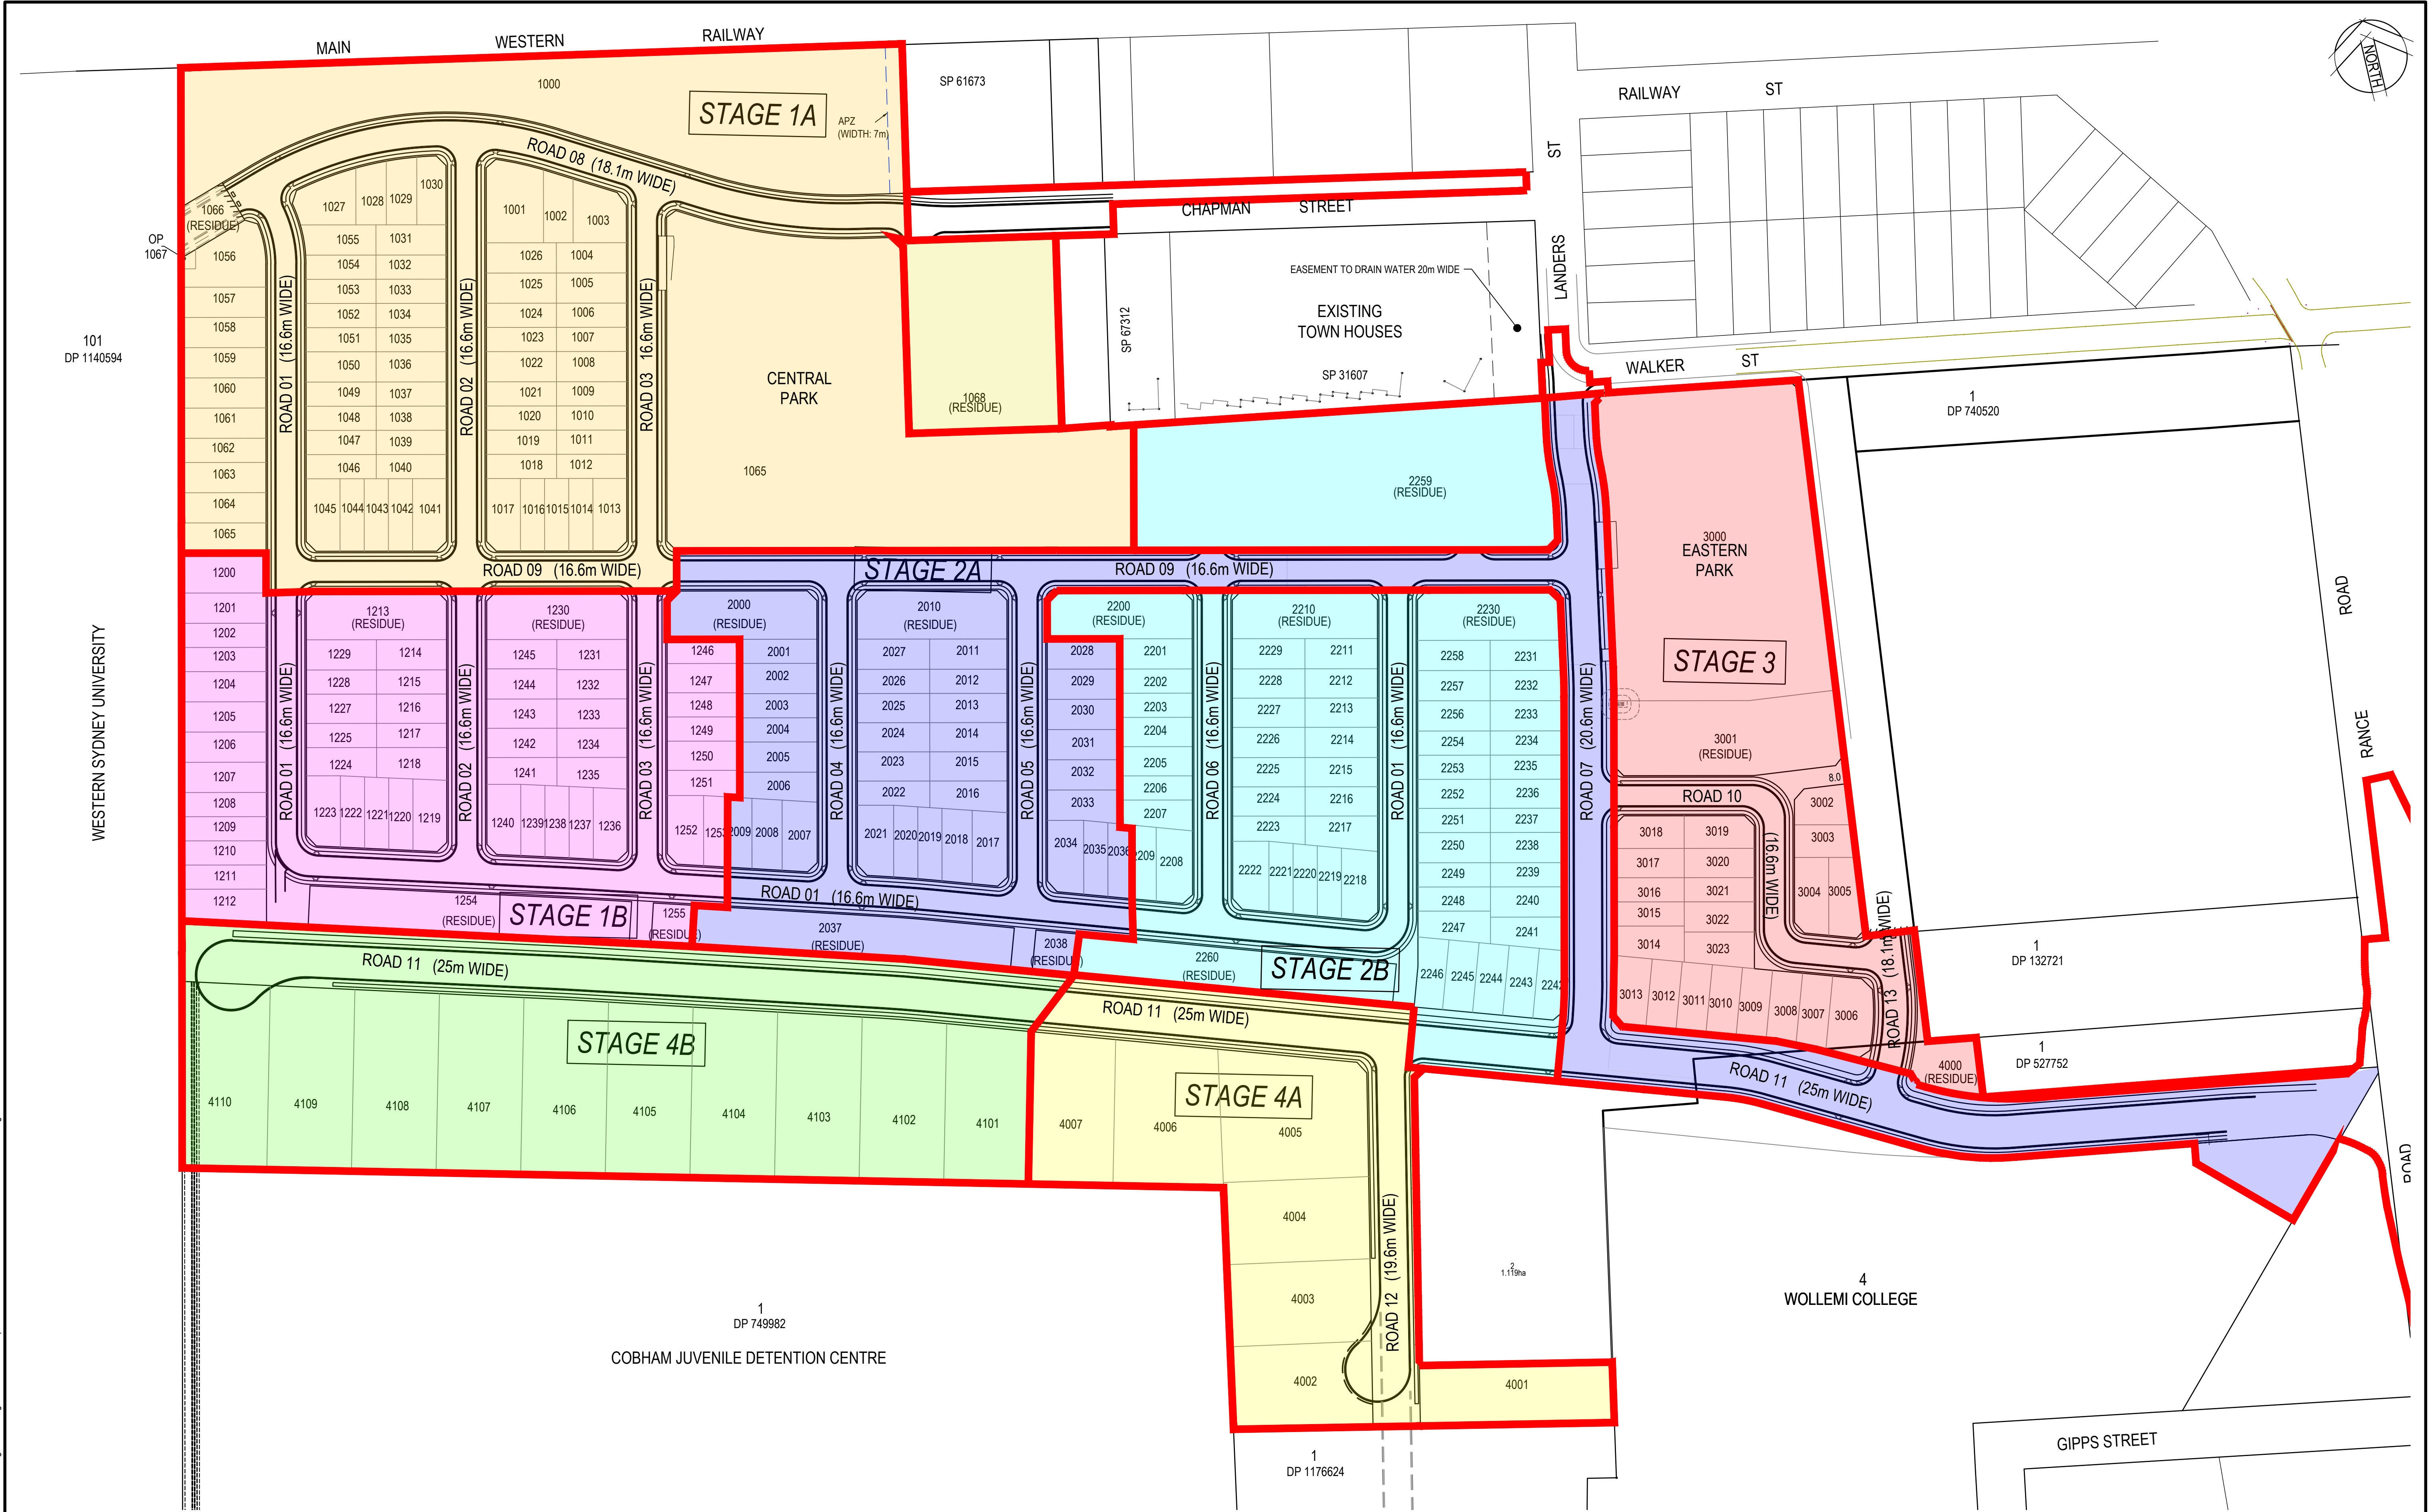


DATE PLOTTED: 12 November 2020 1:14 PM BY: THOMAS BEASDALE

XREFs: XR-80219053-CI-SURVEY; XR-80219053-CI-BOUNDARY; XR-80219053-001-SK080 LOT LAYOUT; XR-80219053-CH-ROAD; XR-80219053-CH-LOT LAYOUT; XR-80219053-CH-EASEMENT
CAD File: N:\Projects\80219053-Chapman St\Werrington\Drawings\Build\000 Masterplan\Stitches\80219053-001-SK080-SK082-SK091.dwg

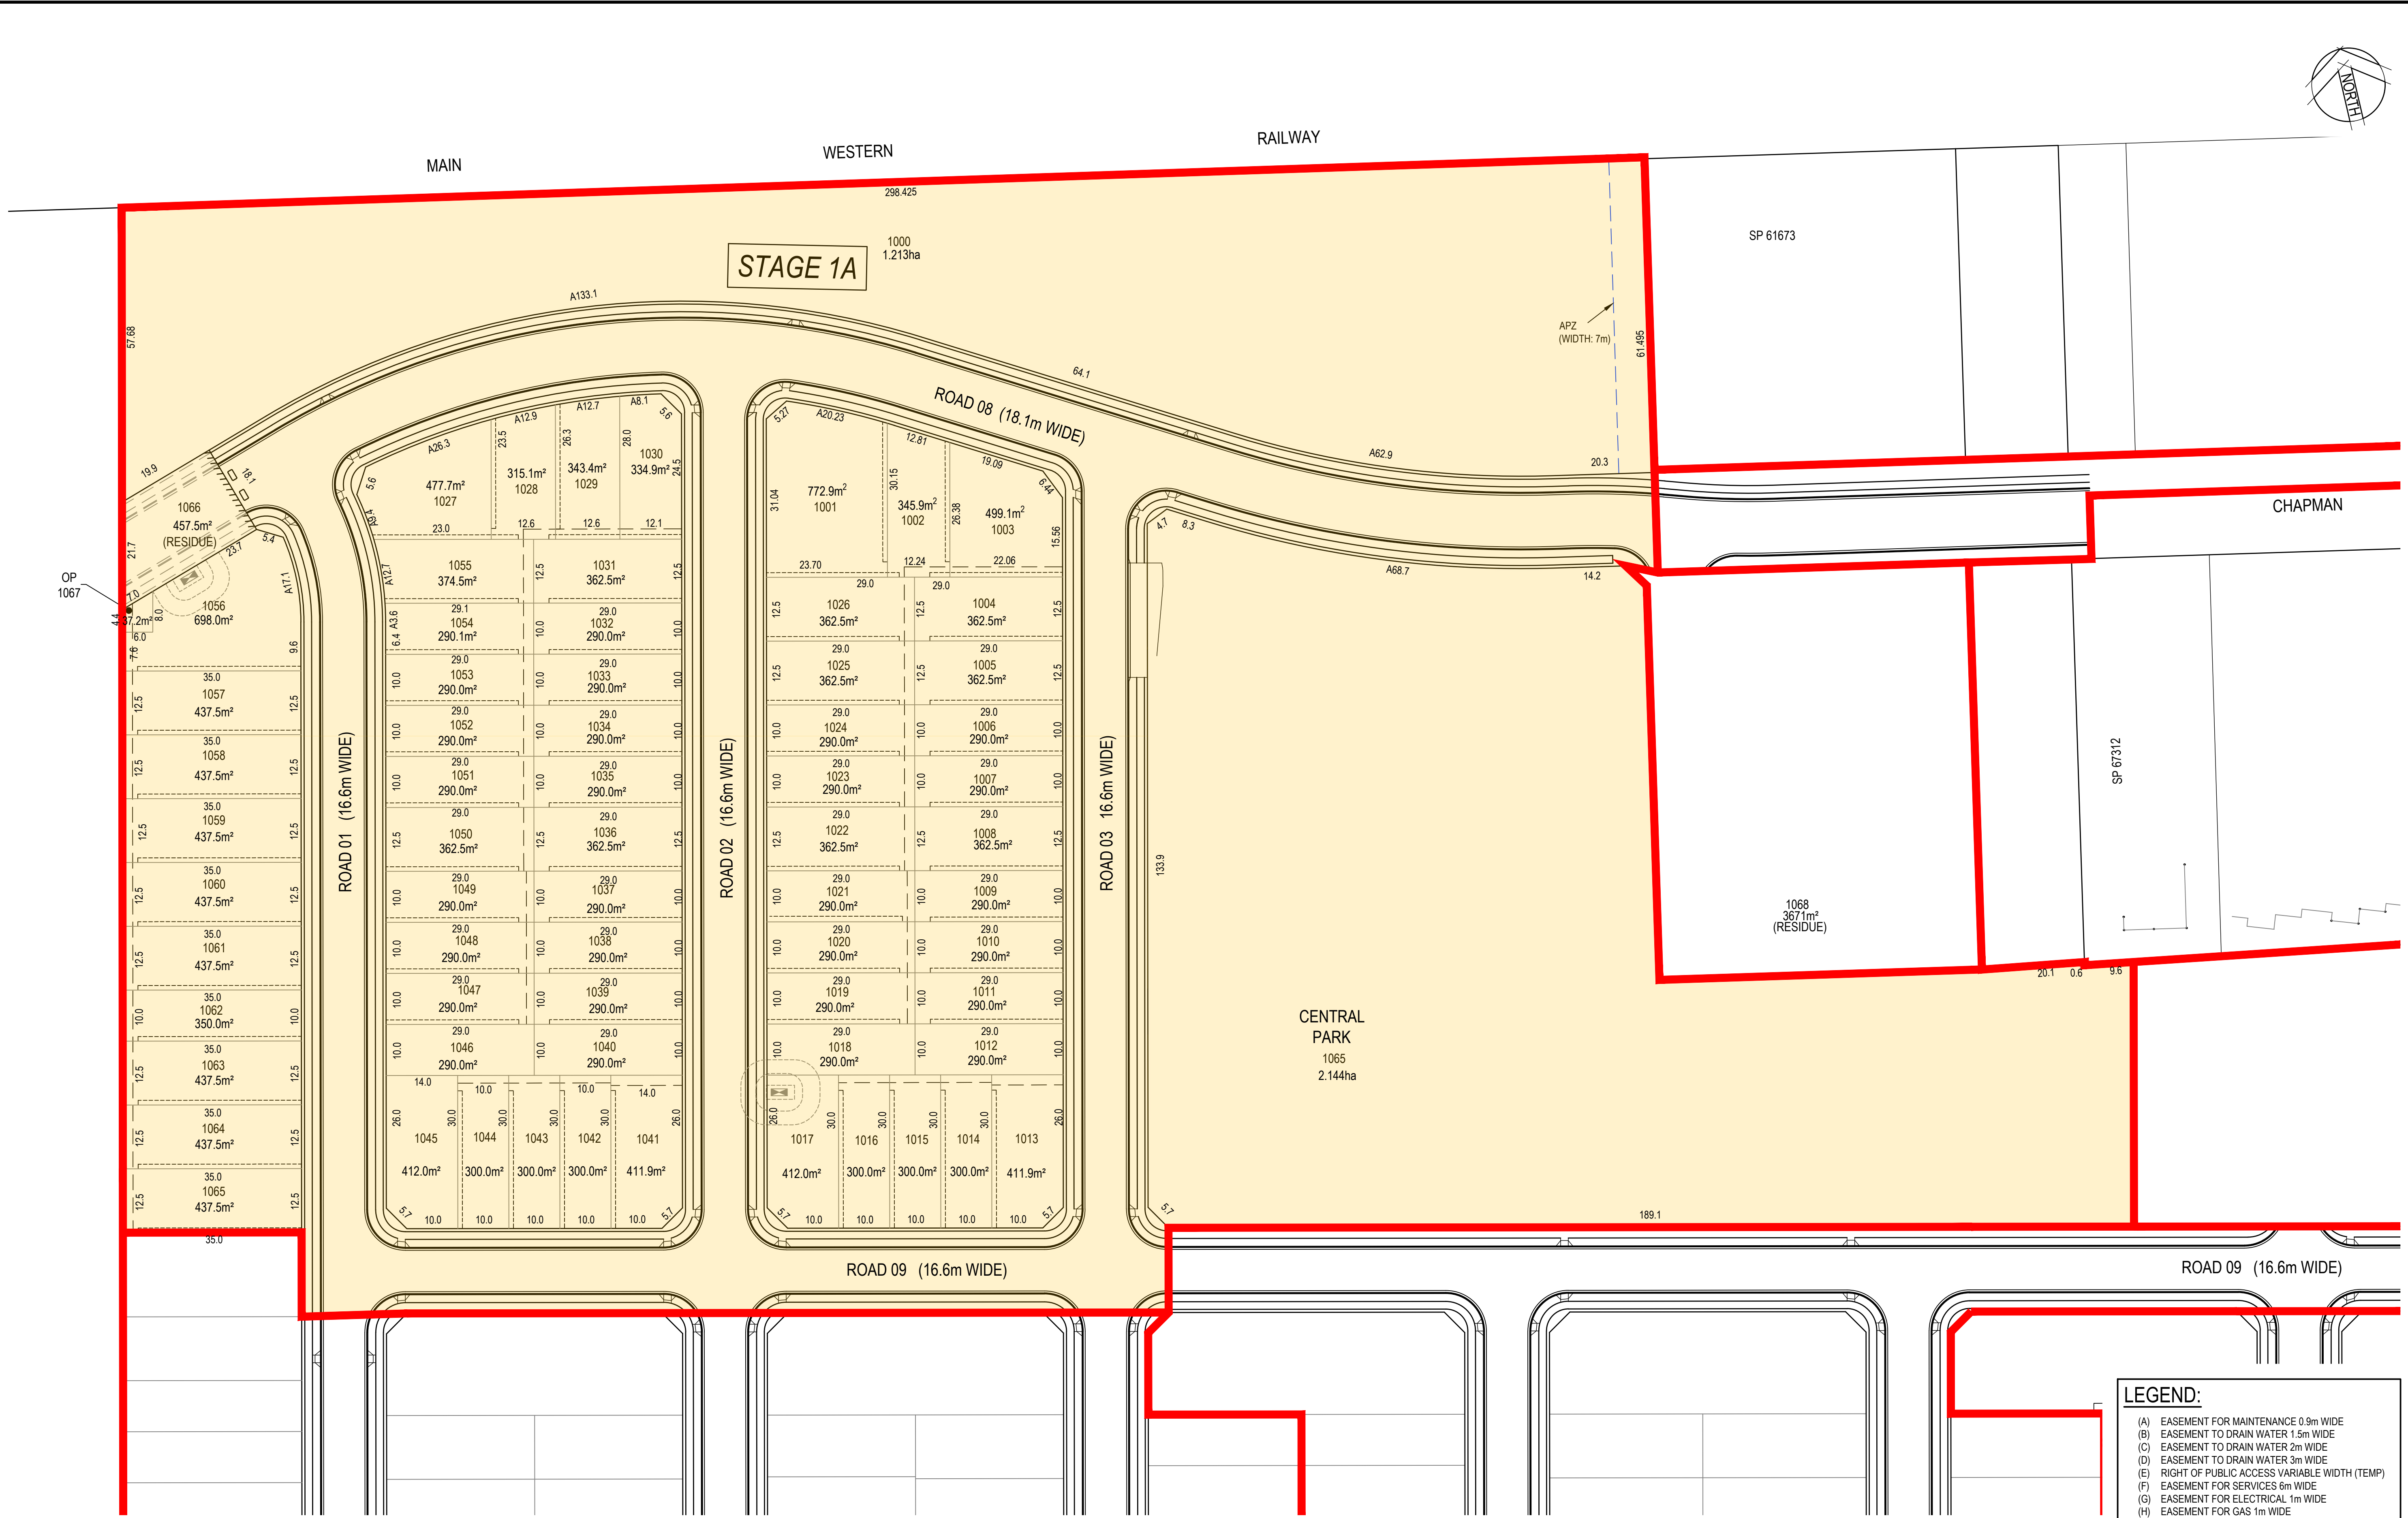

LEGEND:			
(A)	EASEMENT FOR MAINTENANCE 0.9m WIDE		
(B)	EASEMENT TO DRAIN WATER 1.5m WIDE		
(C)	EASEMENT TO DRAIN WATER 2m WIDE		
(D)	EASEMENT TO DRAIN WATER 3m WIDE		
(E)	RIGHT OF PUBLIC ACCESS VARIABLE WIDTH (TEMP)		
(F)	EASEMENT FOR SERVICES 6m WIDE		
(G)	EASEMENT FOR ELECTRICAL 1m WIDE		
(H)	EASEMENT FOR GAS 1m WIDE		

10	4/11/2020	ISSUED FOR CLIENT REVIEW	HLD	AG	
9	18/08/2020	ISSUED FOR CLIENT REVIEW	HLD	AG	
8	20/07/2020	ISSUED FOR CLIENT REVIEW	AG	AG	
7	1/07/2020	ISSUED FOR CLIENT REVIEW	AG	AG	
6	21/04/2020	ISSUED FOR CLIENT REVIEW	HLD	AG	
5	17/03/2020	ISSUED FOR CLIENT REVIEW	HLD	AG	
4	27/02/2020	ISSUED FOR CLIENT REVIEW	AG	AG	
3	6/01/2020	ISSUED FOR CLIENT REVIEW	AG	AG	
2	1/10/2019	FINAL CLIENT REVIEW	AG	AG	
1	26/09/2019	CONSULTANCY ISSUE	AG	AG	
Rev.	Date	Description	Des.	Verif.	Appd.

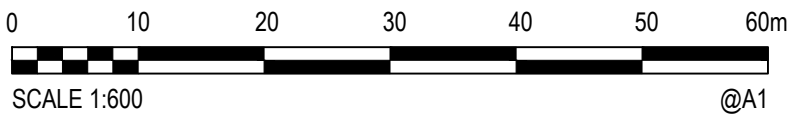

© Cardno Limited All Rights Reserved.
This document is produced by Cardno Limited solely for the benefit of and use by the client in accordance with the terms of the retainer. Cardno Limited does not and shall not assume any responsibility or liability whatsoever to any third party arising out of any use or reliance by third party on the content of this document.

 **Cardno**
Shaping the Future


Cardno (NSW/ACT) Pty Ltd | ABN 95 001 145 035
Level 9, The Forum, 203 Pacific Highway
St Leonards, NSW 2055
Tel: 02 9496 7700 Fax: 02 9439 5170
Web: www.cardno.com.au

Drawn MDH	Date 26/09/2019	Client LENLEASE COMMUNITIES
Checked	Date	Project CHAPMAN STREET WERRINGTON CIVIL WORKS
Designed	Date	
Verified	Date	
Approved	Date	Title SUBDIVISION PLAN STAGE 1A
		Status FOR INFORMATION ONLY NOT TO BE USED FOR CONSTRUCTION PURPOSES
DATUM AHD	SEP'19	Scale 1:600
Drawing Number 80219053-001-SK082	Size A1	Revision 10

DATE PLOTTED: 12 November 2020 1:14 PM BY: THOMAS BLEASDALE


XREFs: XR-80219053-CI-SURVEY; XR-80219053-CI-BOUNDARY; XR-80219053-001-SK080 LOT LAYOUT; XR-80219053-CI-ROAD; XR-80219053-CH LOT LAYOUT; XR-80219053-CI-EASEMENT
CAD File: N:\Projects\90219053 - Chapman St Werrington\Drawings\Build\000 Masterplan\Stitches\80219053-001-SK080 SK082-SK091.dwg

WESTERN SYDNEY UNIVERSITY

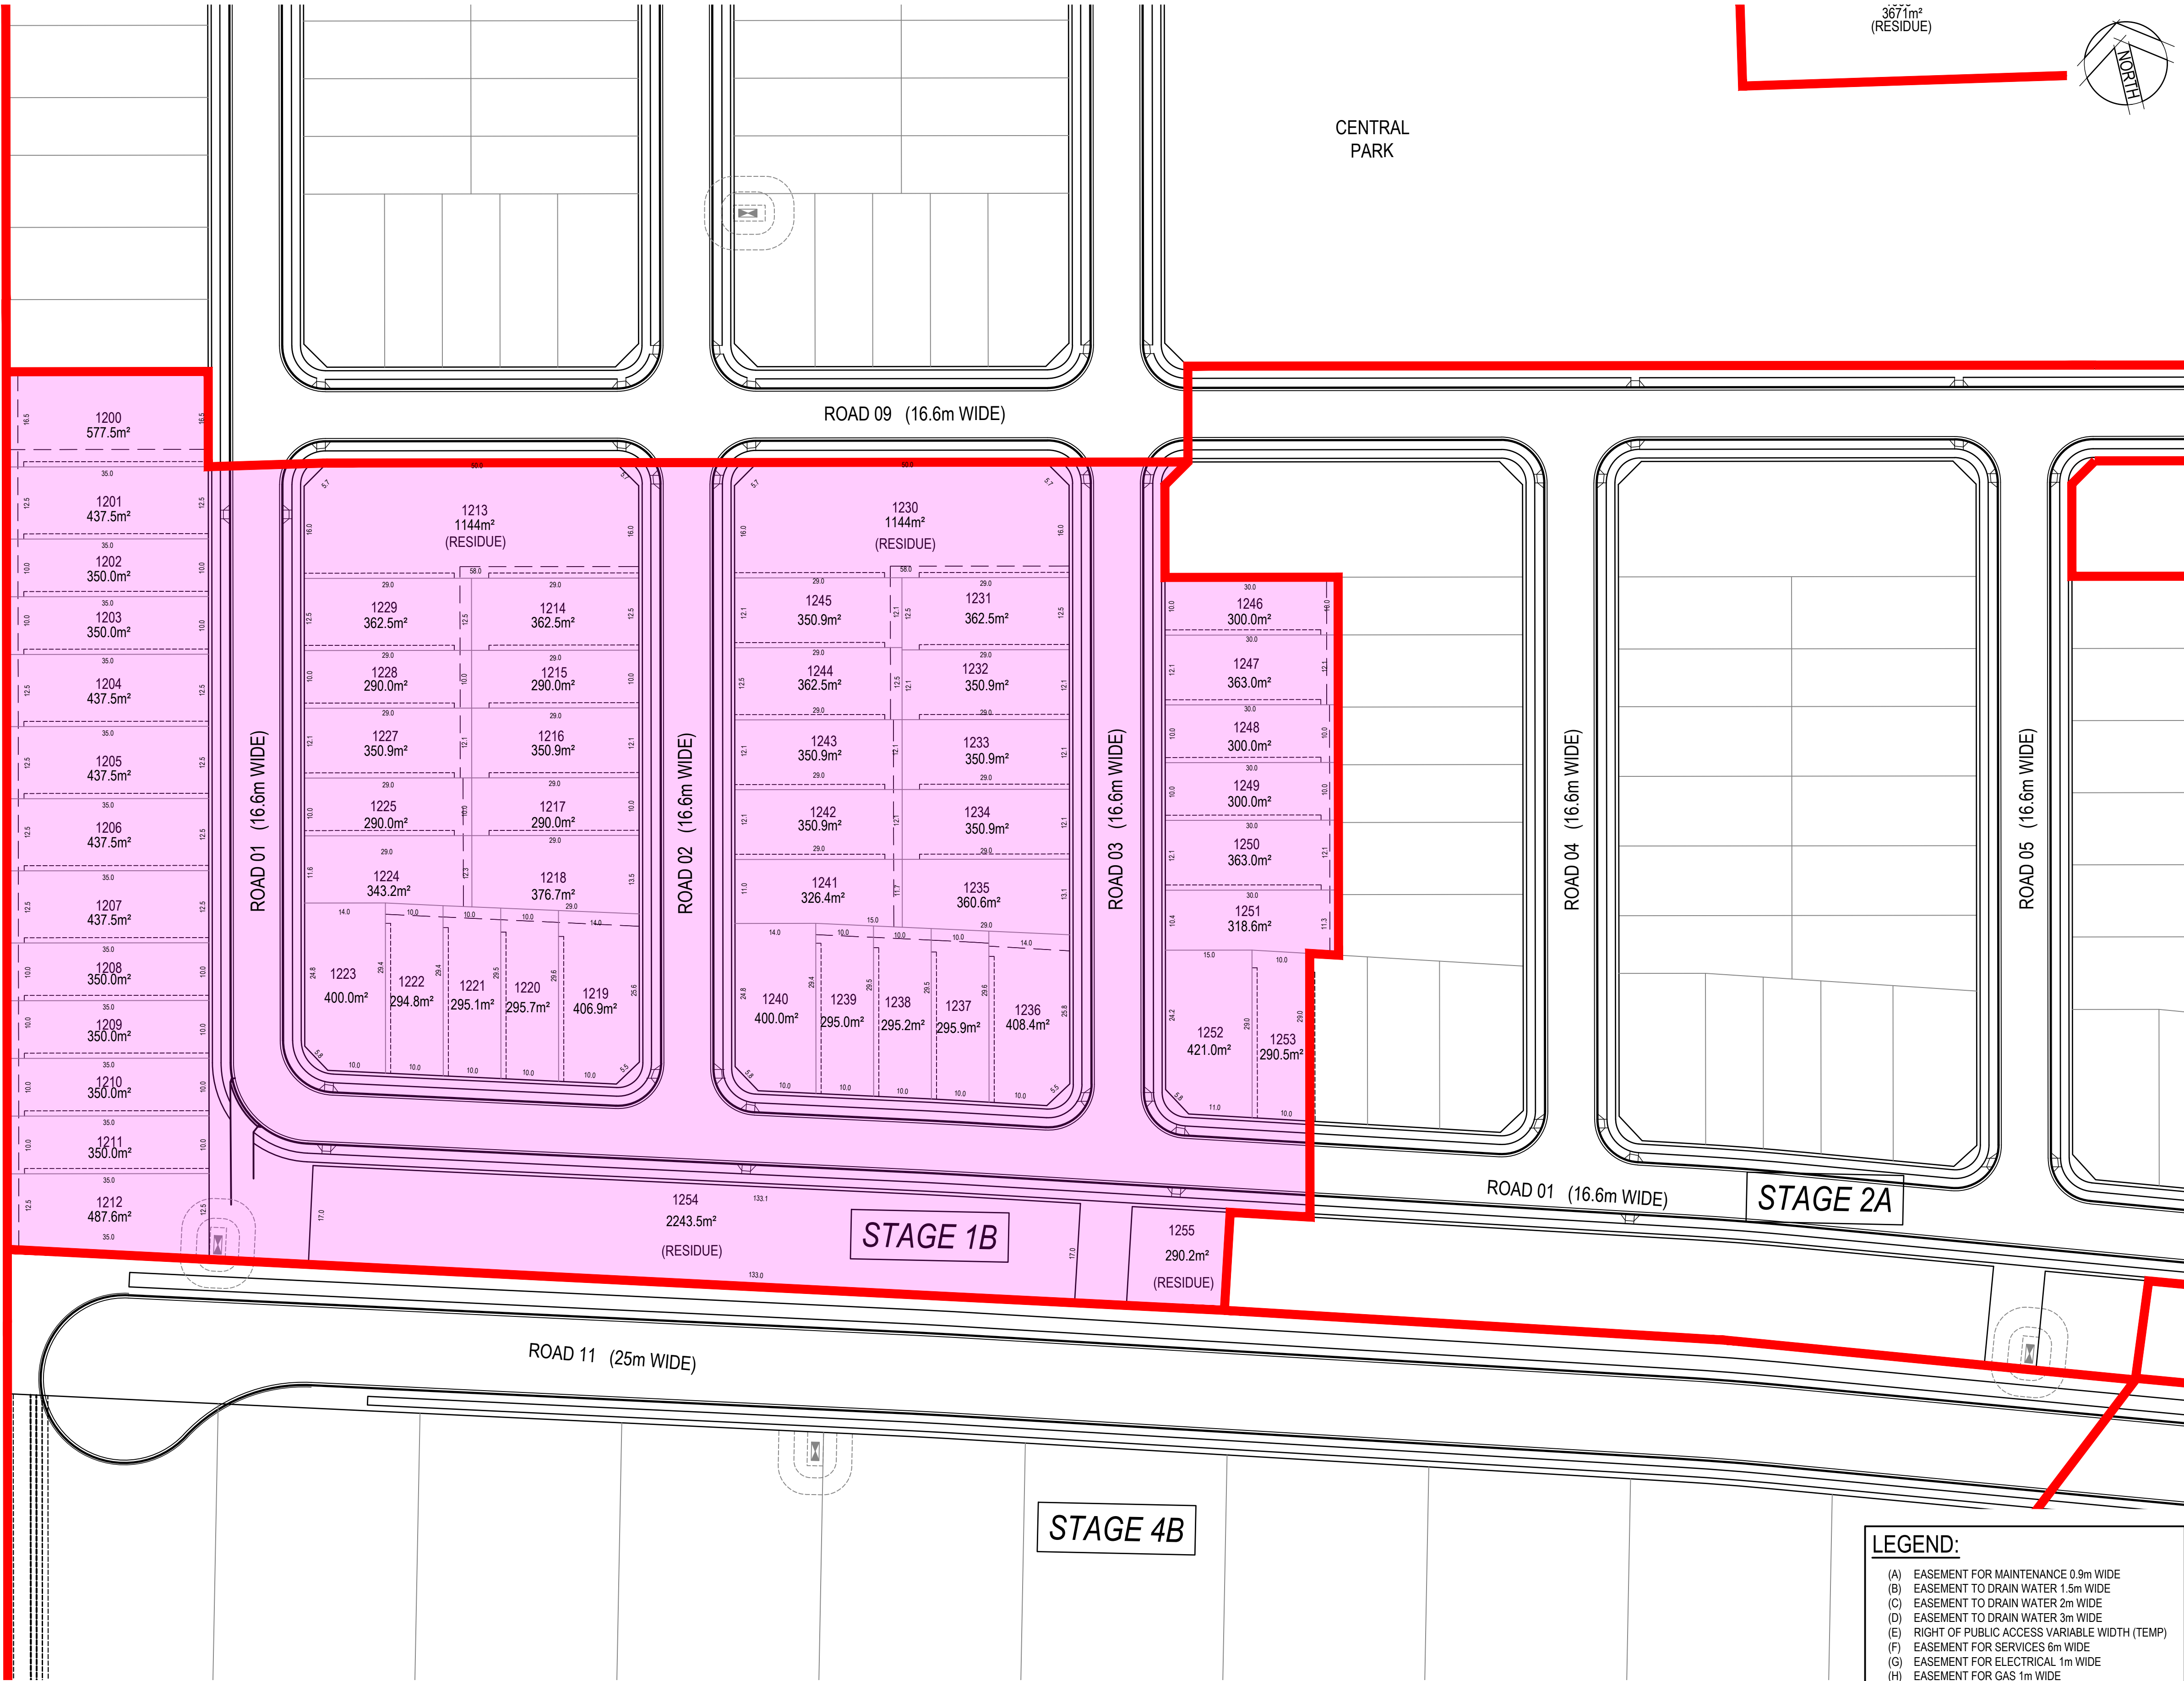

LEGEND:			
(A)	EASEMENT FOR MAINTENANCE 0.9m WIDE		
(B)	EASEMENT TO DRAIN WATER 1.5m WIDE		
(C)	EASEMENT TO DRAIN WATER 2m WIDE		
(D)	EASEMENT TO DRAIN WATER 3m WIDE		
(E)	RIGHT OF PUBLIC ACCESS VARIABLE WIDTH (TEMP)		
(F)	EASEMENT FOR SERVICES 6m WIDE		
(G)	EASEMENT FOR ELECTRICAL 1m WIDE		
(H)	EASEMENT FOR GAS 1m WIDE		

Rev.	Date	Description	Des.	Verif.	Appd.
9	4/11/2020	ISSUED FOR CLIENT REVIEW	HLD	AG	
8	18/08/2020	ISSUED FOR CLIENT REVIEW	HLD	AG	
7	20/07/2020	ISSUED FOR CLIENT REVIEW	AG	AG	
6	1/07/2020	ISSUED FOR CLIENT REVIEW	AG	AG	
5	17/03/2020	ISSUED FOR CLIENT REVIEW	HLD	AG	
4	27/02/2020	ISSUED FOR CLIENT REVIEW	AG	AG	
3	6/01/2020	ISSUED FOR CLIENT REVIEW	AG	AG	
2	1/10/2019	FINAL CLIENT REVIEW	AG	AG	
1	26/09/2019	CONSULTANCY ISSUE	AG	AG	

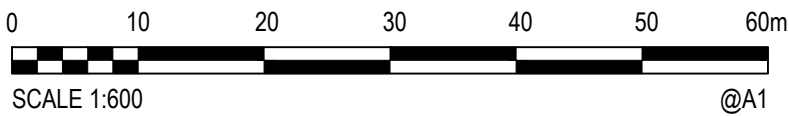

© Cardno Limited All Rights Reserved.
This document is produced by Cardno Limited solely for the benefit of and use by the client in accordance with the terms of the retainer. Cardno Limited does not and shall not assume any responsibility or liability whatsoever to any third party arising out of any use or reliance by third party on the content of this document.




Cardno
Shaping the Future


Cardno (NSW/ACT) Pty Ltd | ABN 95 001 145 035
Level 9, The Forum, 203 Pacific Highway
St Leonards, NSW 2055
Tel: 02 9496 7700 Fax: 02 9439 5170
Web: www.cardno.com.au

Drawn MDH	Date 26/09/2019	Client LENLEASE COMMUNITIES
Checked	Date	Project CHAPMAN STREET WERRINGTON CIVIL WORKS
Designed	Date	Title SUBDIVISION PLAN STAGE 1B
Verified	Date	Status FOR INFORMATION ONLY NOT TO BE USED FOR CONSTRUCTION PURPOSES
Approved	Date	DATUM AHD
		Scale 1:600
		Size A1
		Drawing Number 80219053-001-SK083
		Revision 9

DATE PLOTTED: 12 November 2020 11:14 PM BY: THOMAS BLEASDALE
XREFs: XR-80219053-CI-SURVEY; XR-80219053-CI-BOUNDARY; XR-80219053-001-SK080 LOT LAYOUT; XR-80219053-CH-LOT LAYOUT; XR-80219053-CI-EASEMENT
CAD File: N:\Projects\80219053-Chapman St Werrington\Drawings\Build\000 Masterplan\Stages\80219053-001-SK080 SK082-SK091.dwg

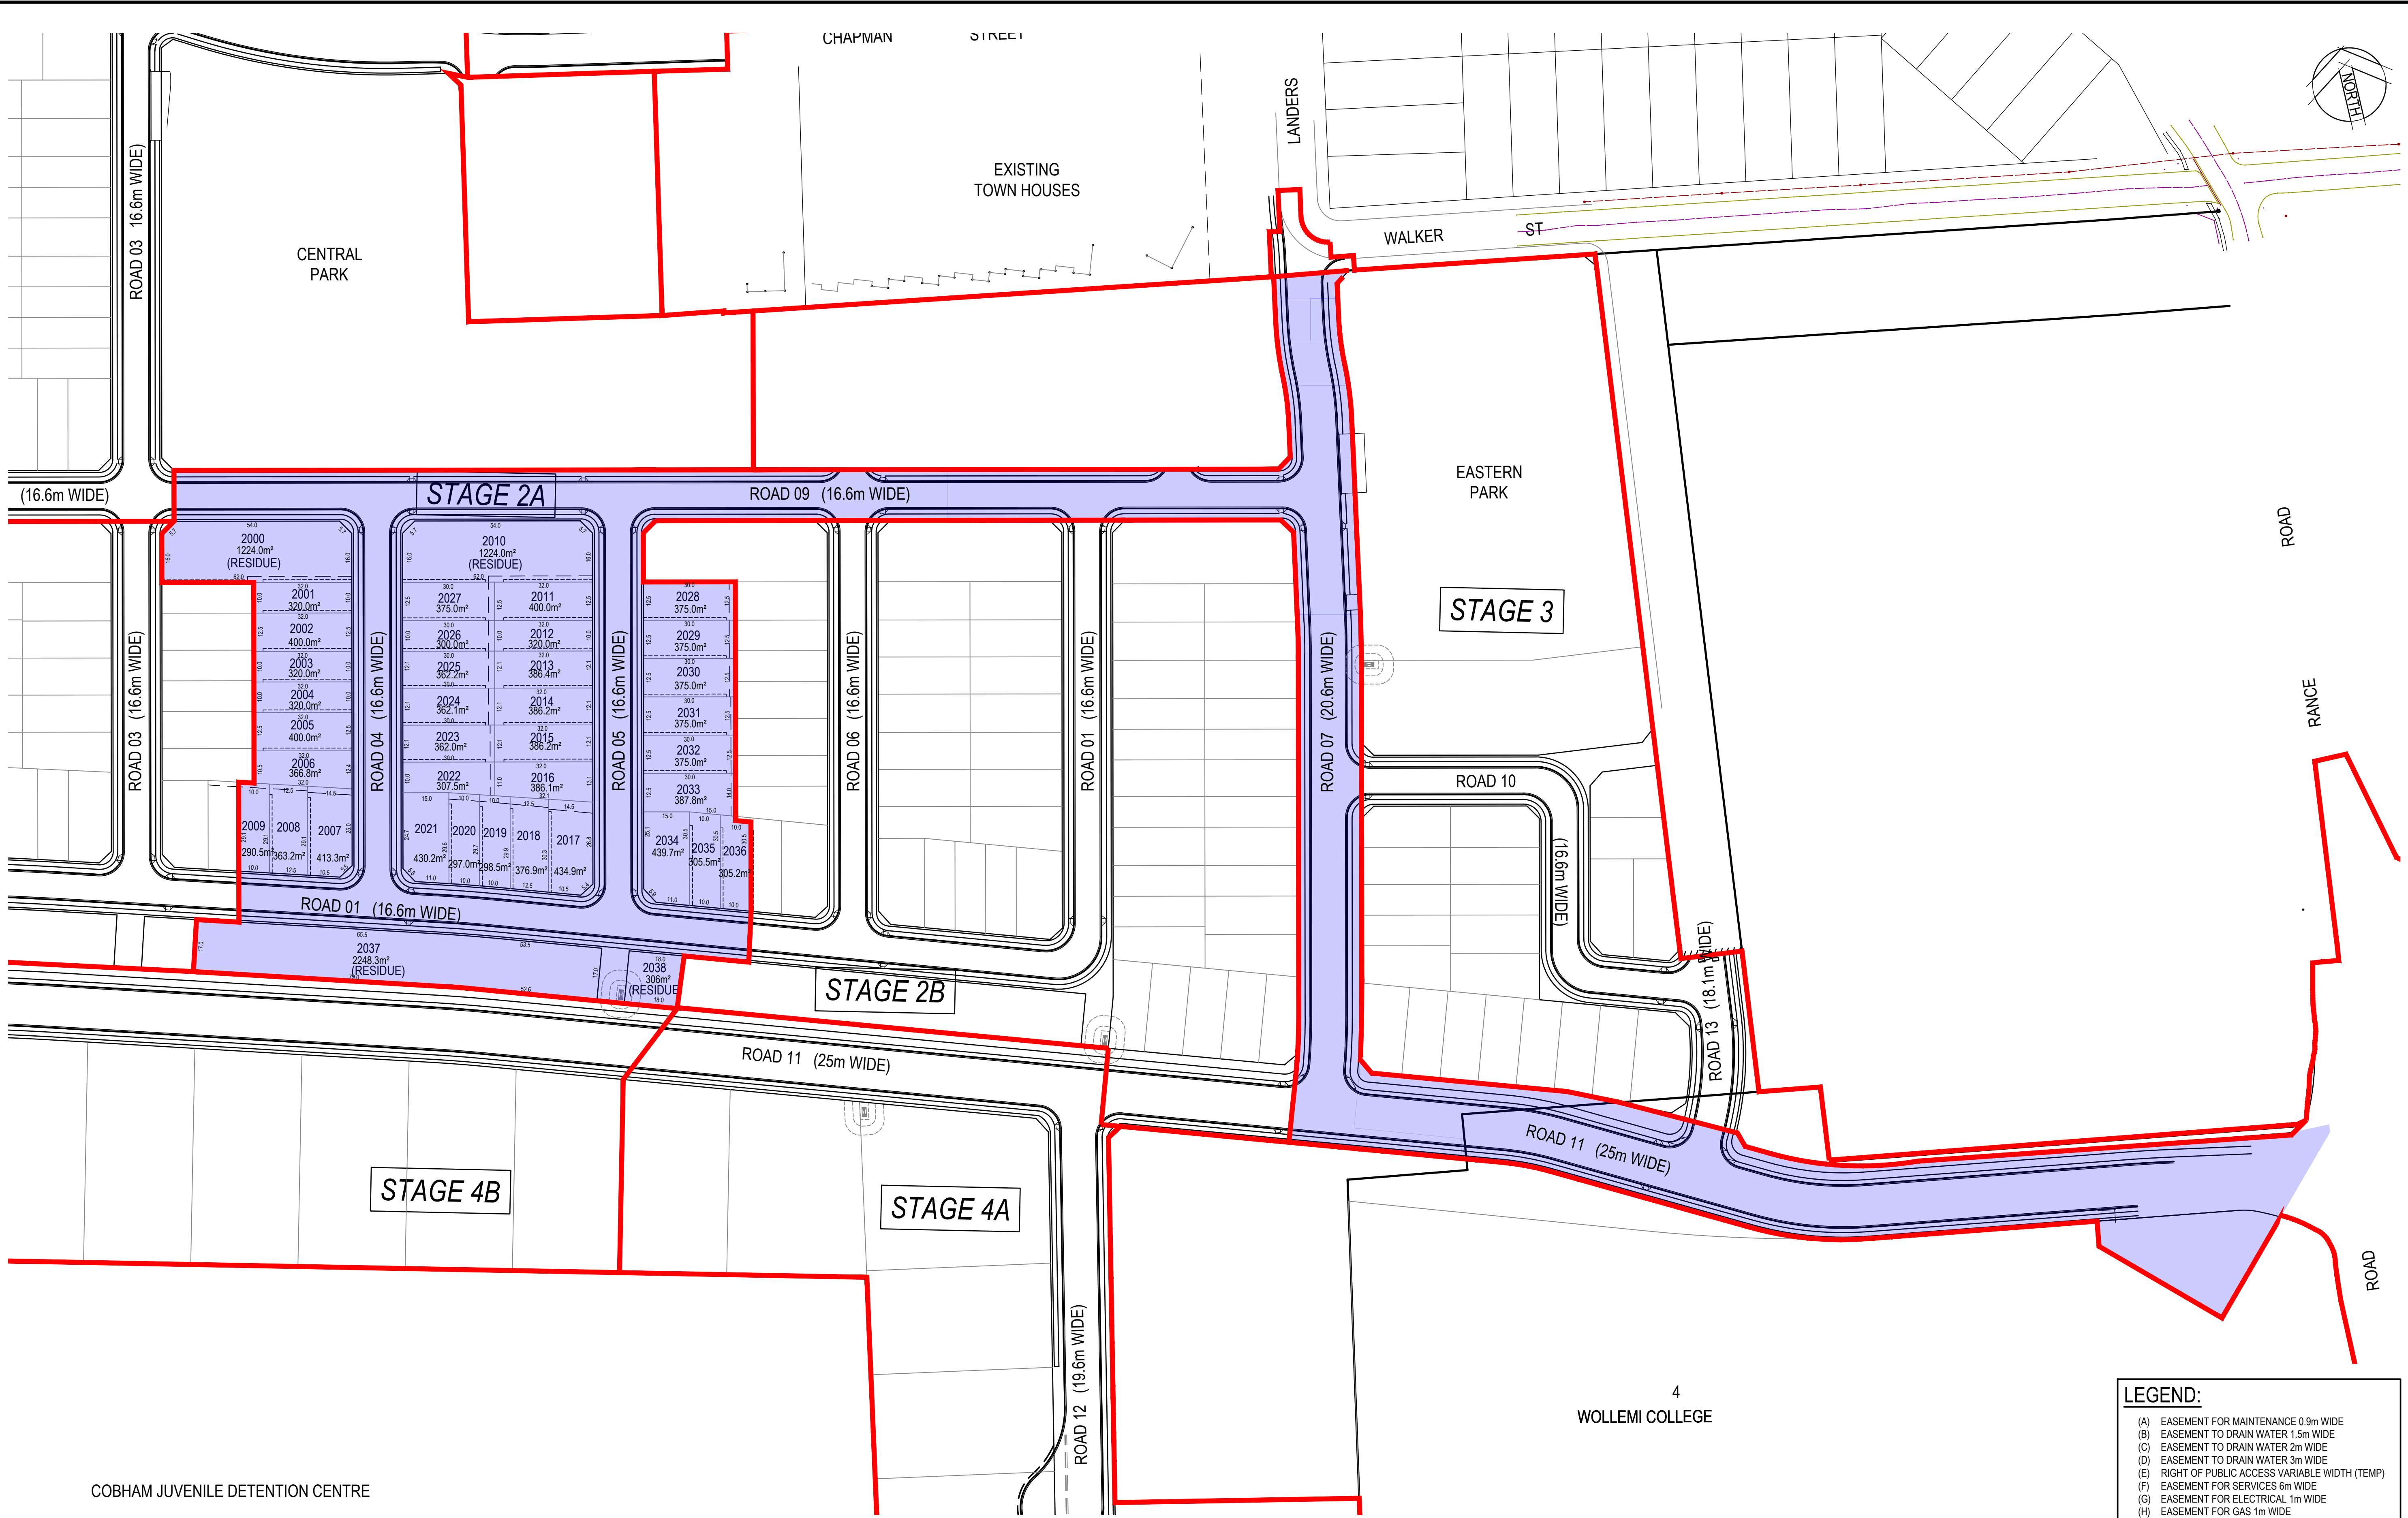

9	4/11/2020	ISSUED FOR CLIENT REVIEW	HLD	AG	
8	18/08/2020	ISSUED FOR CLIENT REVIEW	HLD	AG	
7	20/07/2020	ISSUED FOR CLIENT REVIEW	AG	AG	
6	1/07/2020	ISSUED FOR CLIENT REVIEW	AG	AG	
5	17/03/2020	ISSUED FOR CLIENT REVIEW	HLD	AG	
4	27/02/2020	ISSUED FOR CLIENT REVIEW	AG	AG	
3	6/01/2020	ISSUED FOR CLIENT REVIEW	AG	AG	
2	1/10/2019	FINAL CLIENT REVIEW	AG	AG	
1	26/09/2019	CONSULTANCY ISSUE	AG	AG	
Rev.	Date	Description	Des.	Verif.	Appd.

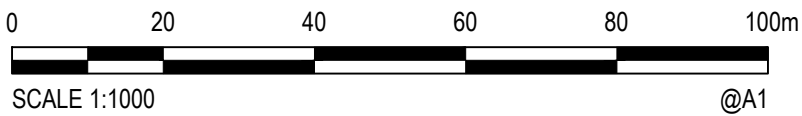


© Cardno Limited All Rights Reserved.
This document is produced by Cardno Limited solely for the benefit of and use by the client in accordance with the terms of the retainer. Cardno Limited does not and shall not assume any responsibility or liability whatsoever to any third party arising out of any use or reliance by third party on the content of this document.

Cardno
Shaping the Future
Cardno (NSW/ACT) Pty Ltd | ABN 95 001 145 035
Level 9, The Forum, 203 Pacific Highway
St Leonards, NSW 2055
Tel: 02 9496 7700 Fax: 02 9439 5170
Web: www.cardno.com.au


Drawn MDH	Date 26/09/2019	Client LENDLEASE COMMUNITIES
Checked	Date	Project CHAPMAN STREET WERRINGTON CIVIL WORKS
Designed	Date	Title SUBDIVISION PLAN STAGE 2A
Verified	Date	Status FOR INFORMATION ONLY NOT TO BE USED FOR CONSTRUCTION PURPOSES
Approved	Date	DATUM AHD SEP'19 Scale 1:1000 Size A1
		Drawing Number 80219053-001-SK084 Revision 9

DATE PLOTTED: 12 November 2020 1:14 PM BY: THOMAS BEASDALE

XREFs: XR-80219053-CI-SURVEY; XR-80219053-CI-BOUNDARY; XR-80219053-001-SK080 LOT LAYOUT; XR-80219053-CH-ROAD; XR-80219053-CH-LOT LAYOUT; XR-80219053-CH-EASEMENT
CAD File: N:\Projects\80219053\Drawings\Build\000 Masterplan\Sketches\80219053-001-SK080-SK082-SK091.dwg

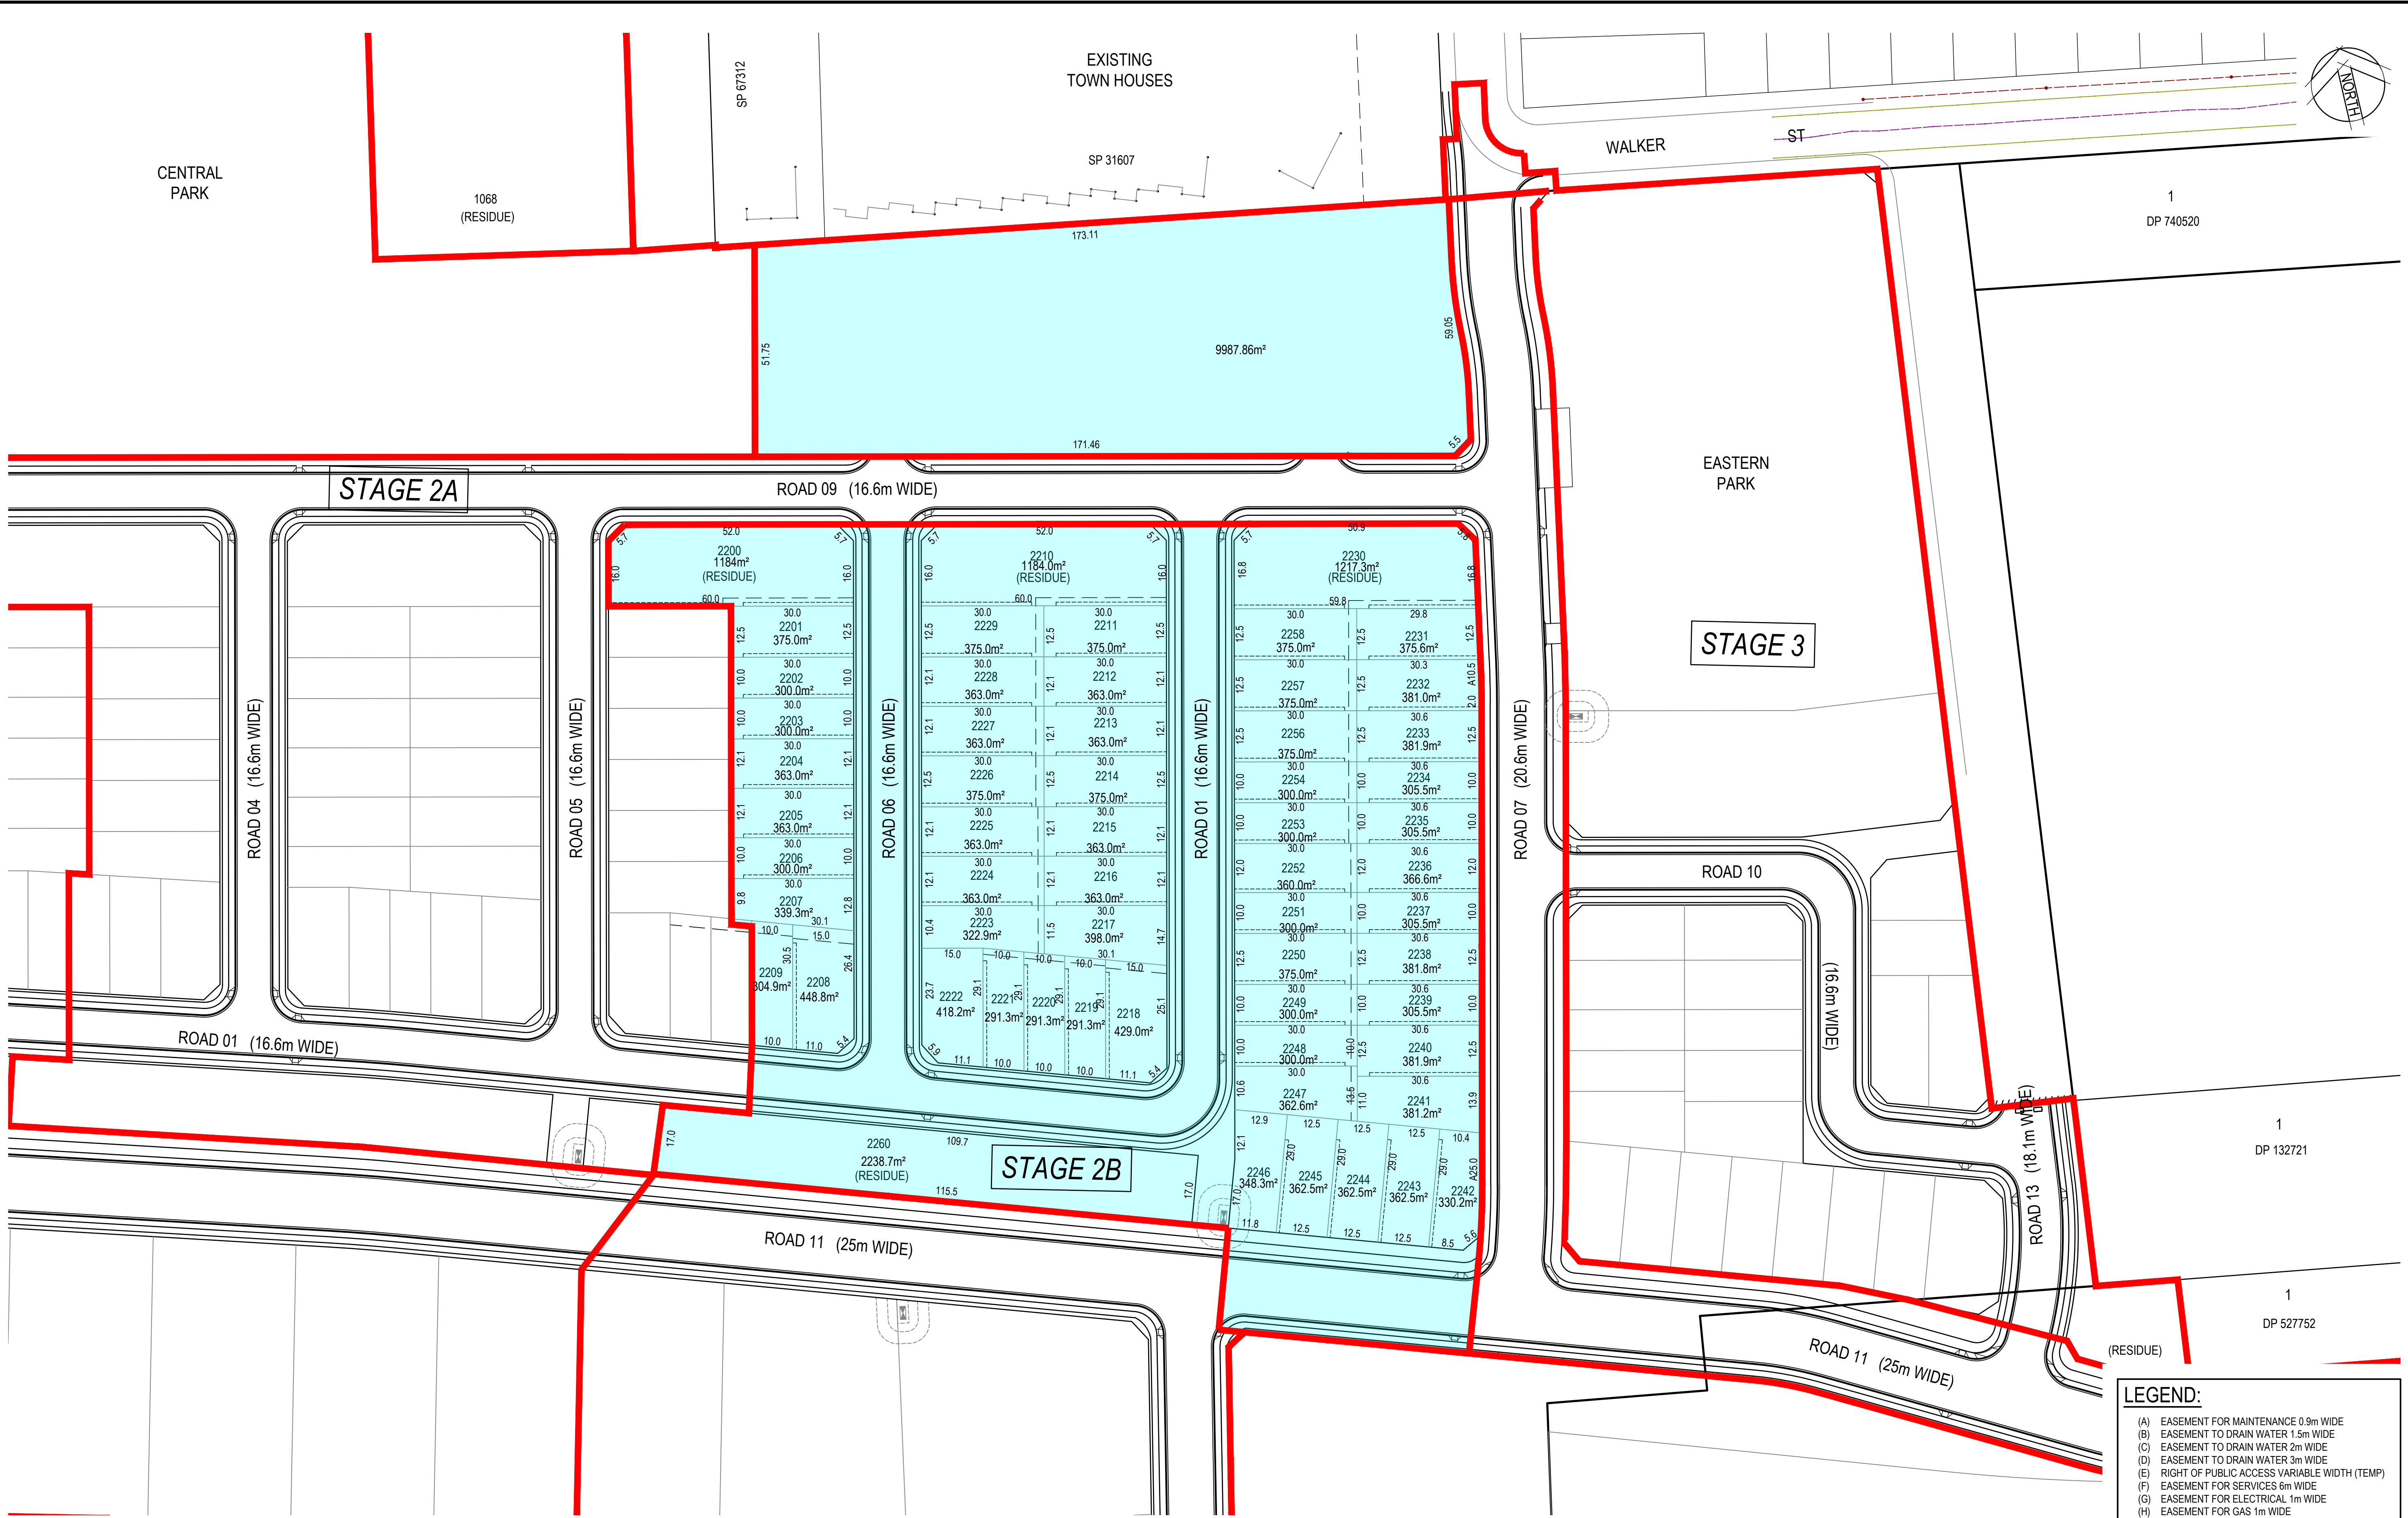

9	4/11/2020	ISSUED FOR CLIENT REVIEW	HLD	AG	
8	18/08/2020	ISSUED FOR CLIENT REVIEW	HLD	AG	
7	20/07/2020	ISSUED FOR CLIENT REVIEW	AG	AG	
6	1/07/2020	ISSUED FOR CLIENT REVIEW	AG	AG	
5	17/03/2020	ISSUED FOR CLIENT REVIEW	HLD	AG	
4	27/02/2020	ISSUED FOR CLIENT REVIEW	AG	AG	
3	6/01/2020	ISSUED FOR CLIENT REVIEW	AG	AG	
2	1/10/2019	FINAL CLIENT REVIEW	AG	AG	
1	26/09/2019	CONSULTANCY ISSUE	AG	AG	
Rev.	Date	Description	Des.	Verif.	Appd.

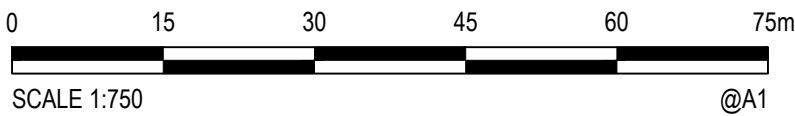

© Cardno Limited All Rights Reserved.
This document is produced by Cardno Limited solely for the benefit of and use by the client in accordance with the terms of the retainer. Cardno Limited does not and shall not assume any responsibility or liability whatsoever to any third party arising out of any use or reliance by third party on the content of this document.




Cardno
Shaping the Future

Cardno (NSW/ACT) Pty Ltd | ABN 95 001 145 035
Level 9, The Forum, 203 Pacific Highway
St Leonards, NSW 2055
Tel: 02 9496 7700 Fax: 02 9439 5170
Web: www.cardno.com.au

Drawn MDH	Date 26/09/2019	Client LENDLEASE COMMUNITIES
Checked	Date	Project CHAPMAN STREET WERRINGTON CIVIL WORKS
Designed	Date	
Verified	Date	Title SUBDIVISION PLAN STAGE 2B
Approved	Date	
Status FOR INFORMATION ONLY NOT TO BE USED FOR CONSTRUCTION PURPOSES		
DATUM AHD	SEP'19	Scale 1:750
Drawing Number 80219053-001-SK085	Size A1	Revision 9


DATE PLOTTED: 12 November 2020 11:14 PM BY: THOMAS BEASDALE

XREFs: XR-80219053-CI-SURVEY; XR-80219053-CI-BOUNDARY; XR-80219053-001-SK080 LOT LAYOUT; XR-80219053-CI-ROAD; XR-80219053-CI-LOT LAYOUT; XR-80219053-CI-EASEMENT
CAD File: N:\Projects\80219053\Drawings\Build\000 Masterplan\Stitches\80219053-001-SK080 SK082-SK091.dwg

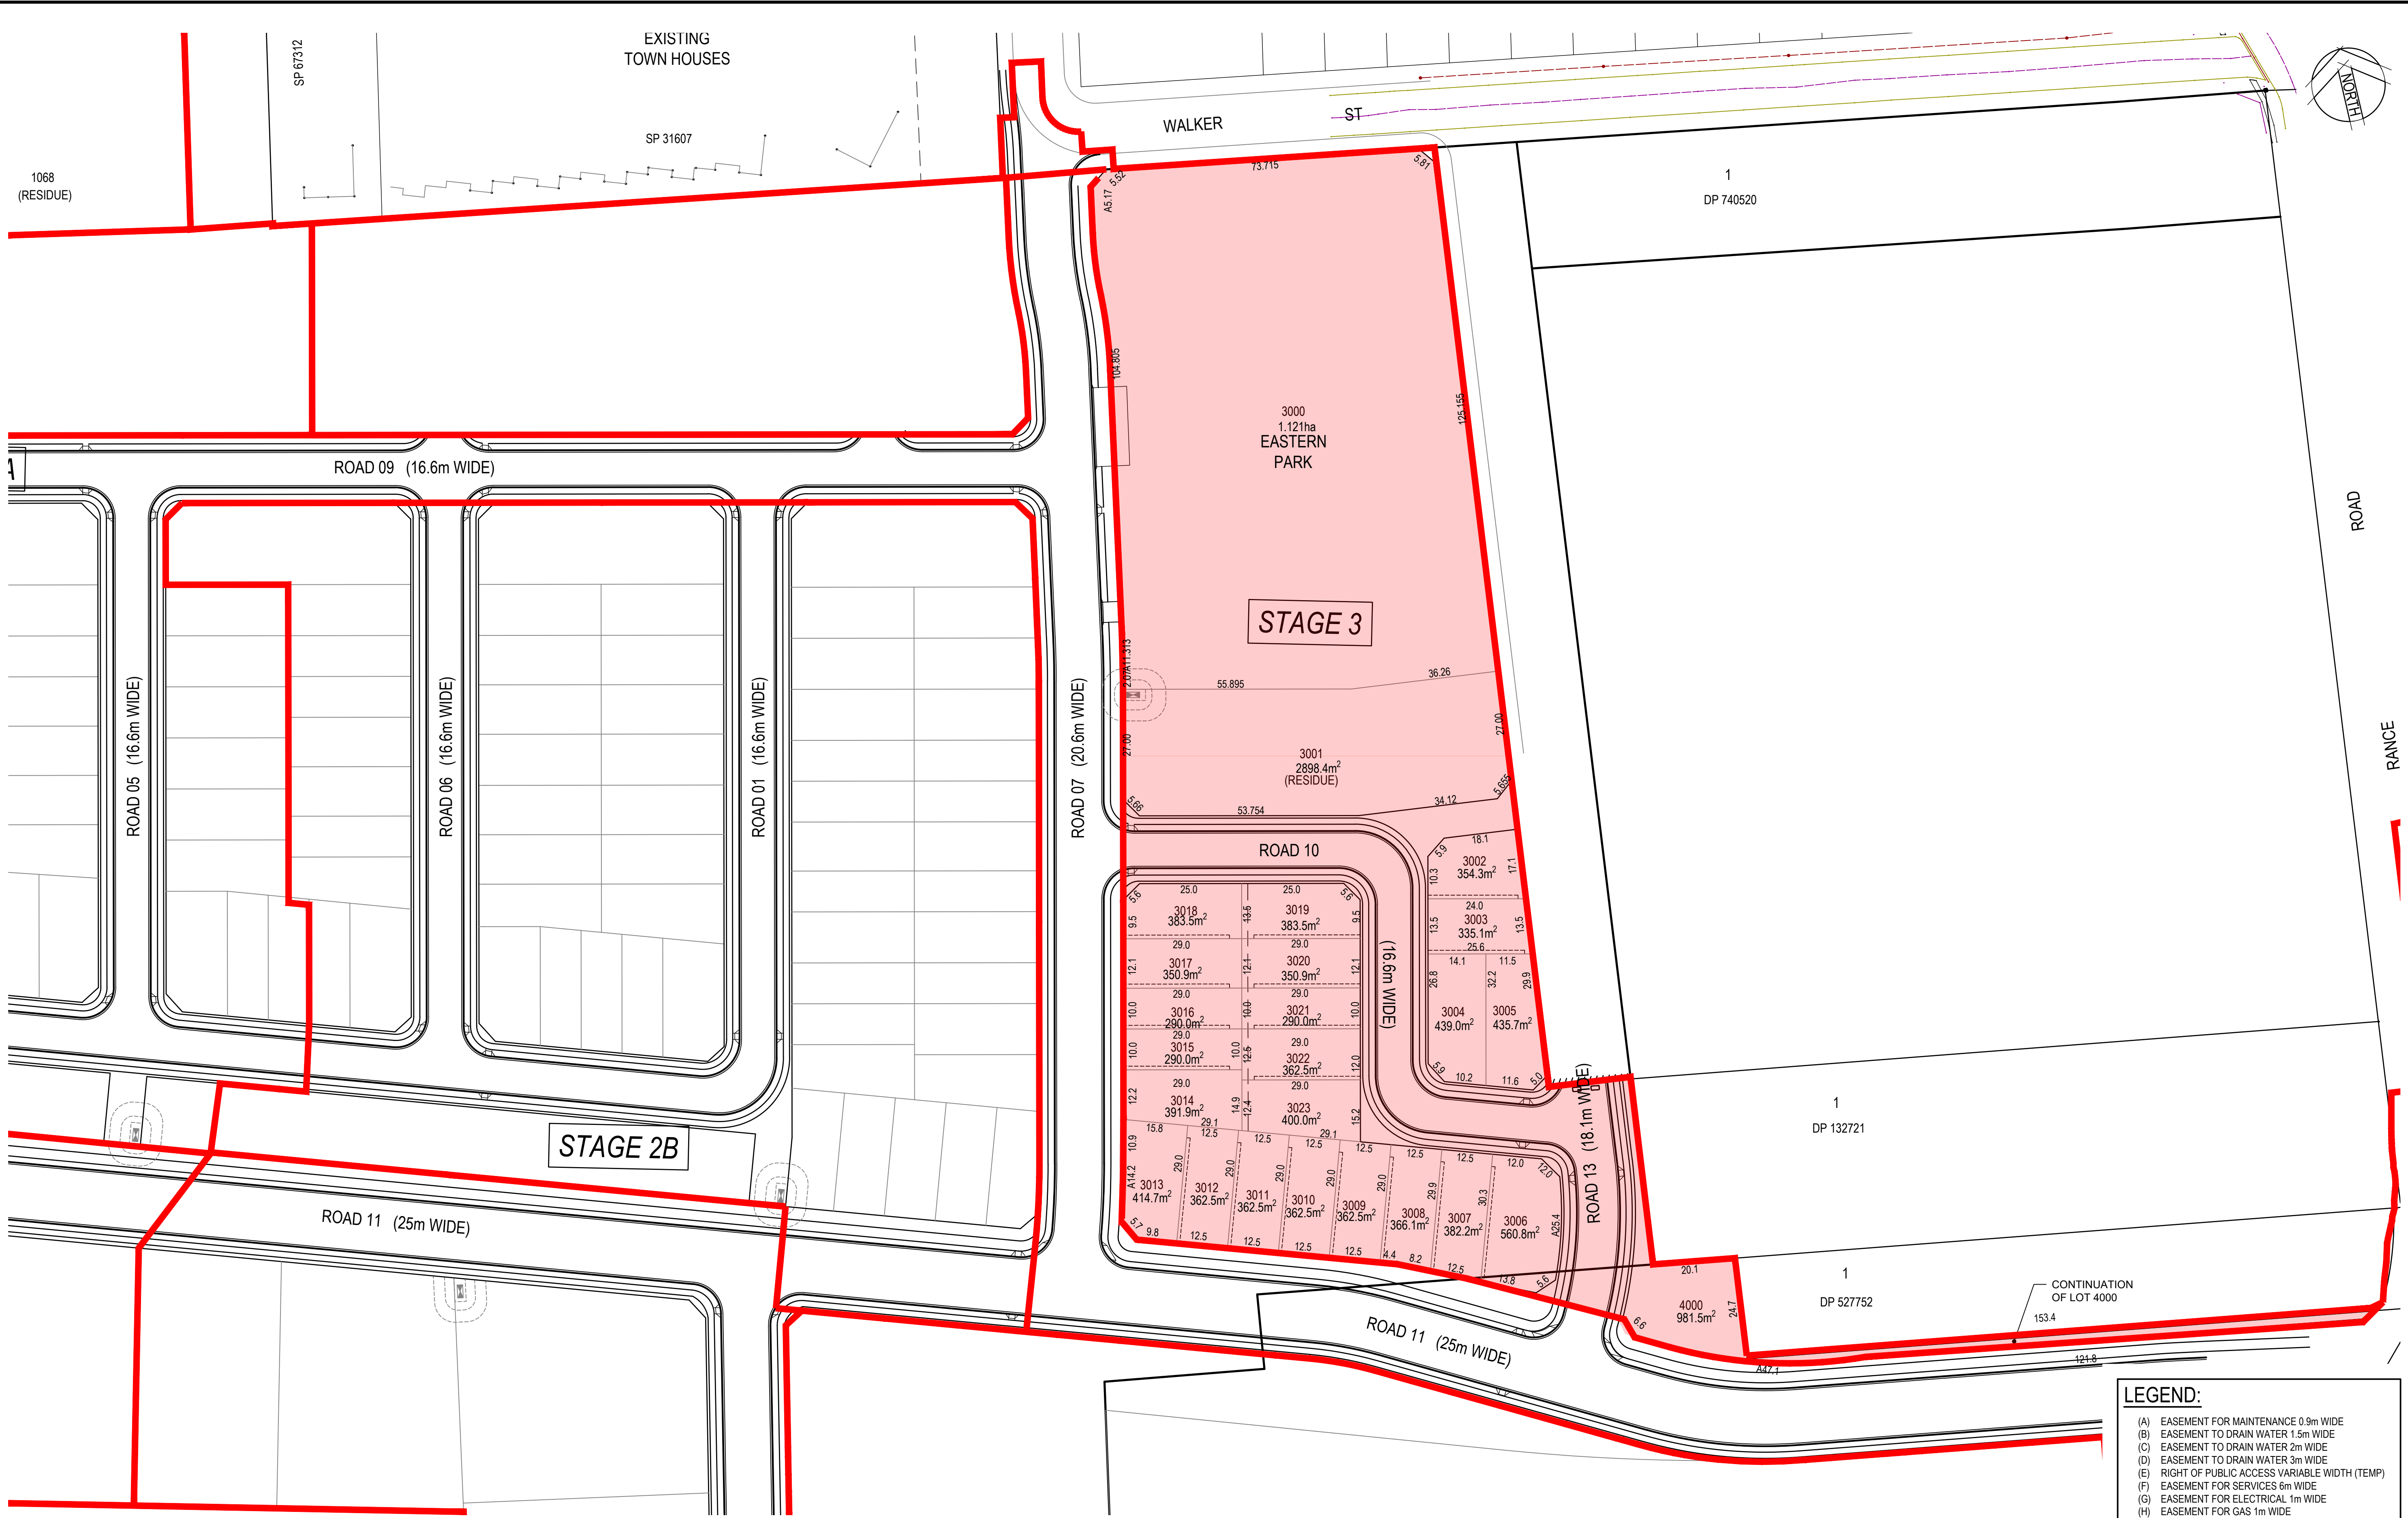

LEGEND:			
(A)	EASEMENT FOR MAINTENANCE 0.9m WIDE		
(B)	EASEMENT TO DRAIN WATER 1.5m WIDE		
(C)	EASEMENT TO DRAIN WATER 2m WIDE		
(D)	EASEMENT TO DRAIN WATER 3m WIDE		
(E)	RIGHT OF PUBLIC ACCESS VARIABLE WIDTH (TEMP)		
(F)	EASEMENT FOR SERVICES 6m WIDE		
(G)	EASEMENT FOR ELECTRICAL 1m WIDE		
(H)	EASEMENT FOR GAS 1m WIDE		

Rev.	Date	Description	Des.	Verif.	Appd.
9	4/11/2020	ISSUED FOR CLIENT REVIEW	HLD	AG	
8	18/08/2020	ISSUED FOR CLIENT REVIEW	HLD	AG	
7	20/07/2020	ISSUED FOR CLIENT REVIEW	AG	AG	
6	1/07/2020	ISSUED FOR CLIENT REVIEW	AG	AG	
5	17/03/2020	ISSUED FOR CLIENT REVIEW	HLD	AG	
4	27/02/2020	ISSUED FOR CLIENT REVIEW	AG	AG	
3	6/01/2020	ISSUED FOR CLIENT REVIEW	AG	AG	
2	1/10/2019	FINAL CLIENT REVIEW	AG	AG	
1	26/09/2019	CONSULTANCY ISSUE	AG	AG	

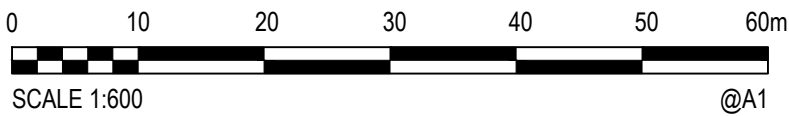

© Cardno Limited All Rights Reserved.
This document is produced by Cardno Limited solely for the benefit of and use by the client in accordance with the terms of the retainer. Cardno Limited does not and shall not assume any responsibility or liability whatsoever to any third party arising out of any use or reliance by third party on the content of this document.


**Cardno®**
Shaping the Future

Cardno (NSW/ACT) Pty Ltd | ABN 95 001 145 035
Level 9, The Forum, 203 Pacific Highway
St Leonards, NSW 2065
Tel: 02 9496 7700 Fax: 02 9439 5170
Web: www.cardno.com.au

Drawn MDH	Date 26/09/2019	Client	LENLEASE COMMUNITIES				
Checked	Date	Project	CHAPMAN STREET WERRINGTON CIVIL WORKS		Status	FOR INFORMATION ONLY NOT TO BE USED FOR CONSTRUCTION PURPOSES	
Designed	Date						
Verified	Date						
Approved	Date	Title	SUBDIVISION PLAN STAGE 3		DATUM	Scale	Size
					AHD	SEP'19	1:750
			Drawing Number		Revision		
			80219053-001-SK086		9		


DATE PLOTTED: 12 November 2020 1:14 PM BY: THOMAS BEASDALE

XREFs: XR-80219053-CI-SURVEY; XR-80219053-CI-BOUNDARY; XR-80219053-001-SK080 LOT LAYOUT; XR-80219053-CI-ROAD; XR-80219053-CI-LOT LAYOUT; XR-80219053-CI-EASEMENT
CAD File: N:\Projects\80219053-Chapman St-Werrington\Drawings\Build\000 Masterplan\Sketches\80219053-001-SK080_SK082-SK091.dwg

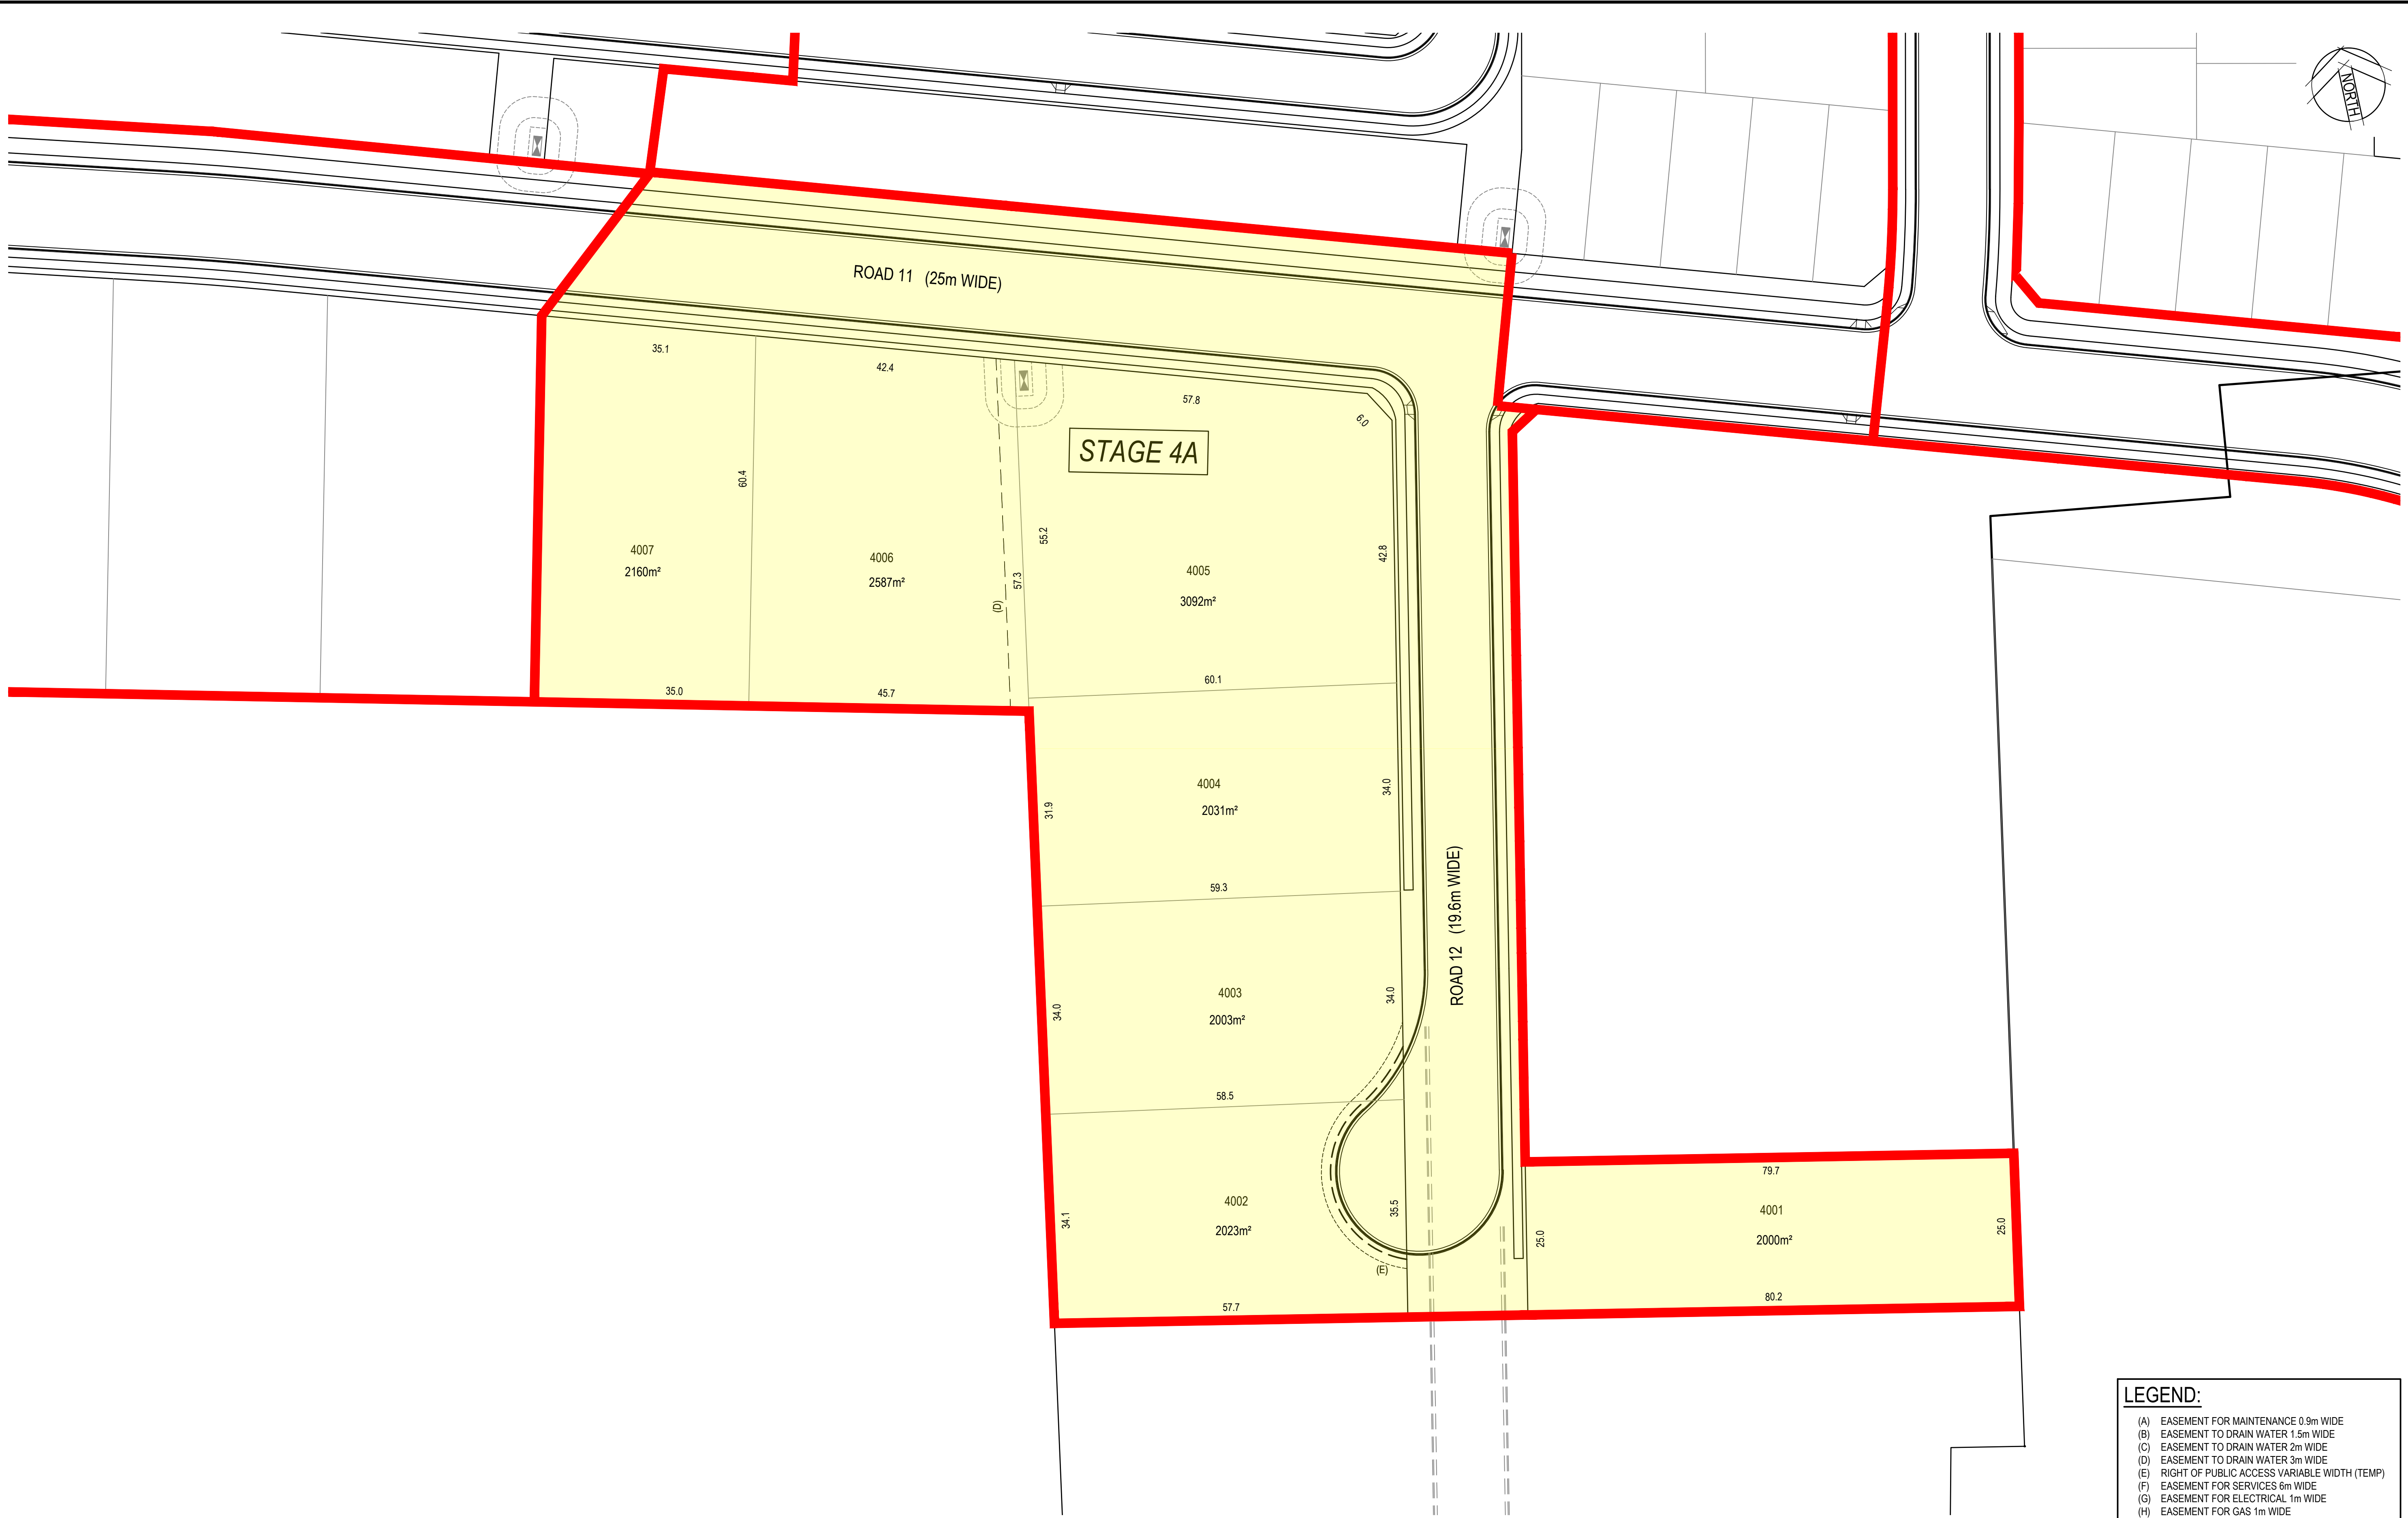

LEGEND:			
(A)	EASEMENT FOR MAINTENANCE	0.9m WIDE	
(B)	EASEMENT TO DRAIN WATER	1.5m WIDE	
(C)	EASEMENT TO DRAIN WATER	2m WIDE	
(D)	EASEMENT TO DRAIN WATER	3m WIDE	
(E)	RIGHT OF PUBLIC ACCESS	VARIABLE WIDTH (TEMP)	
(F)	EASEMENT FOR SERVICES	6m WIDE	
(G)	EASEMENT FOR ELECTRICAL	1m WIDE	
(H)	EASEMENT FOR GAS	1m WIDE	

9	4/11/2020	ISSUED FOR CLIENT REVIEW	HLD	AG	
8	18/08/2020	ISSUED FOR CLIENT REVIEW	HLD	AG	
7	20/07/2020	ISSUED FOR CLIENT REVIEW	AG	AG	
6	1/07/2020	ISSUED FOR CLIENT REVIEW	AG	AG	
5	17/03/2020	ISSUED FOR CLIENT REVIEW	HLD	AG	
4	27/02/2020	ISSUED FOR CLIENT REVIEW	AG	AG	
3	6/01/2020	ISSUED FOR CLIENT REVIEW	AG	AG	
2	1/10/2019	FINAL CLIENT REVIEW	AG	AG	
1	26/09/2019	CONSULTANCY ISSUE	AG	AG	
Rev.	Date	Description	Des.	Verif.	Appd.

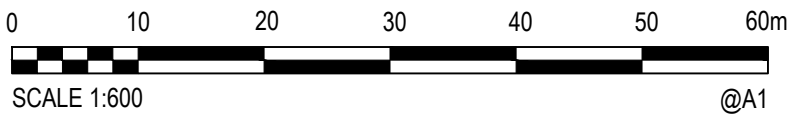

© Cardno Limited All Rights Reserved.
This document is produced by Cardno Limited solely for the benefit of and use by the client in accordance with the terms of the retainer. Cardno Limited does not and shall not assume any responsibility or liability whatsoever to any third party arising out of any use or reliance by third party on the content of this document.

**Cardno®**
Shaping the Future


Cardno (NSW/ACT) Pty Ltd | ABN 95 001 145 035
Level 9, The Forum, 203 Pacific Highway
St. Leonards, NSW 2005
Tel: 02 9496 7700 Fax: 02 9439 5170
Web: www.cardno.com.au

Drawn MDH	Date 26/09/2019	Client	LENLEASE COMMUNITIES				
Checked	Date	Project	CHAPMAN STREET WERRINGTON CIVIL WORKS		Status	FOR INFORMATION ONLY NOT TO BE USED FOR CONSTRUCTION PURPOSES	
Designed	Date						
Verified	Date						
Approved		Title	SUBDIVISION PLAN STAGE 4A		DATUM	Scale	Size
					AHD	SEP'19	1:600
			Drawing Number			Revision	
			80219053-001-SK087			9	

DATE PLOTTED: 12 November 2020 1:14 PM BY: THOMAS BLEASDALE

XREFs: XR-80219053-CI-SURVEY; XR-80219053-CI-BOUNDARY; XR-80219053-001-SK080 LOT LAYOUT; XR-80219053-CH-ROAD; XR-80219053-CH-LOT LAYOUT; XR-80219053-CI-EASEMENT
CAD File: N:\Projects\80219053-Chapman St Werrington\Drawings\Build\000 Masterplan\Sketches\80219053-001-SK080 SK082-SK091.dwg

WESTERN SYDNEY UNIVERSITY

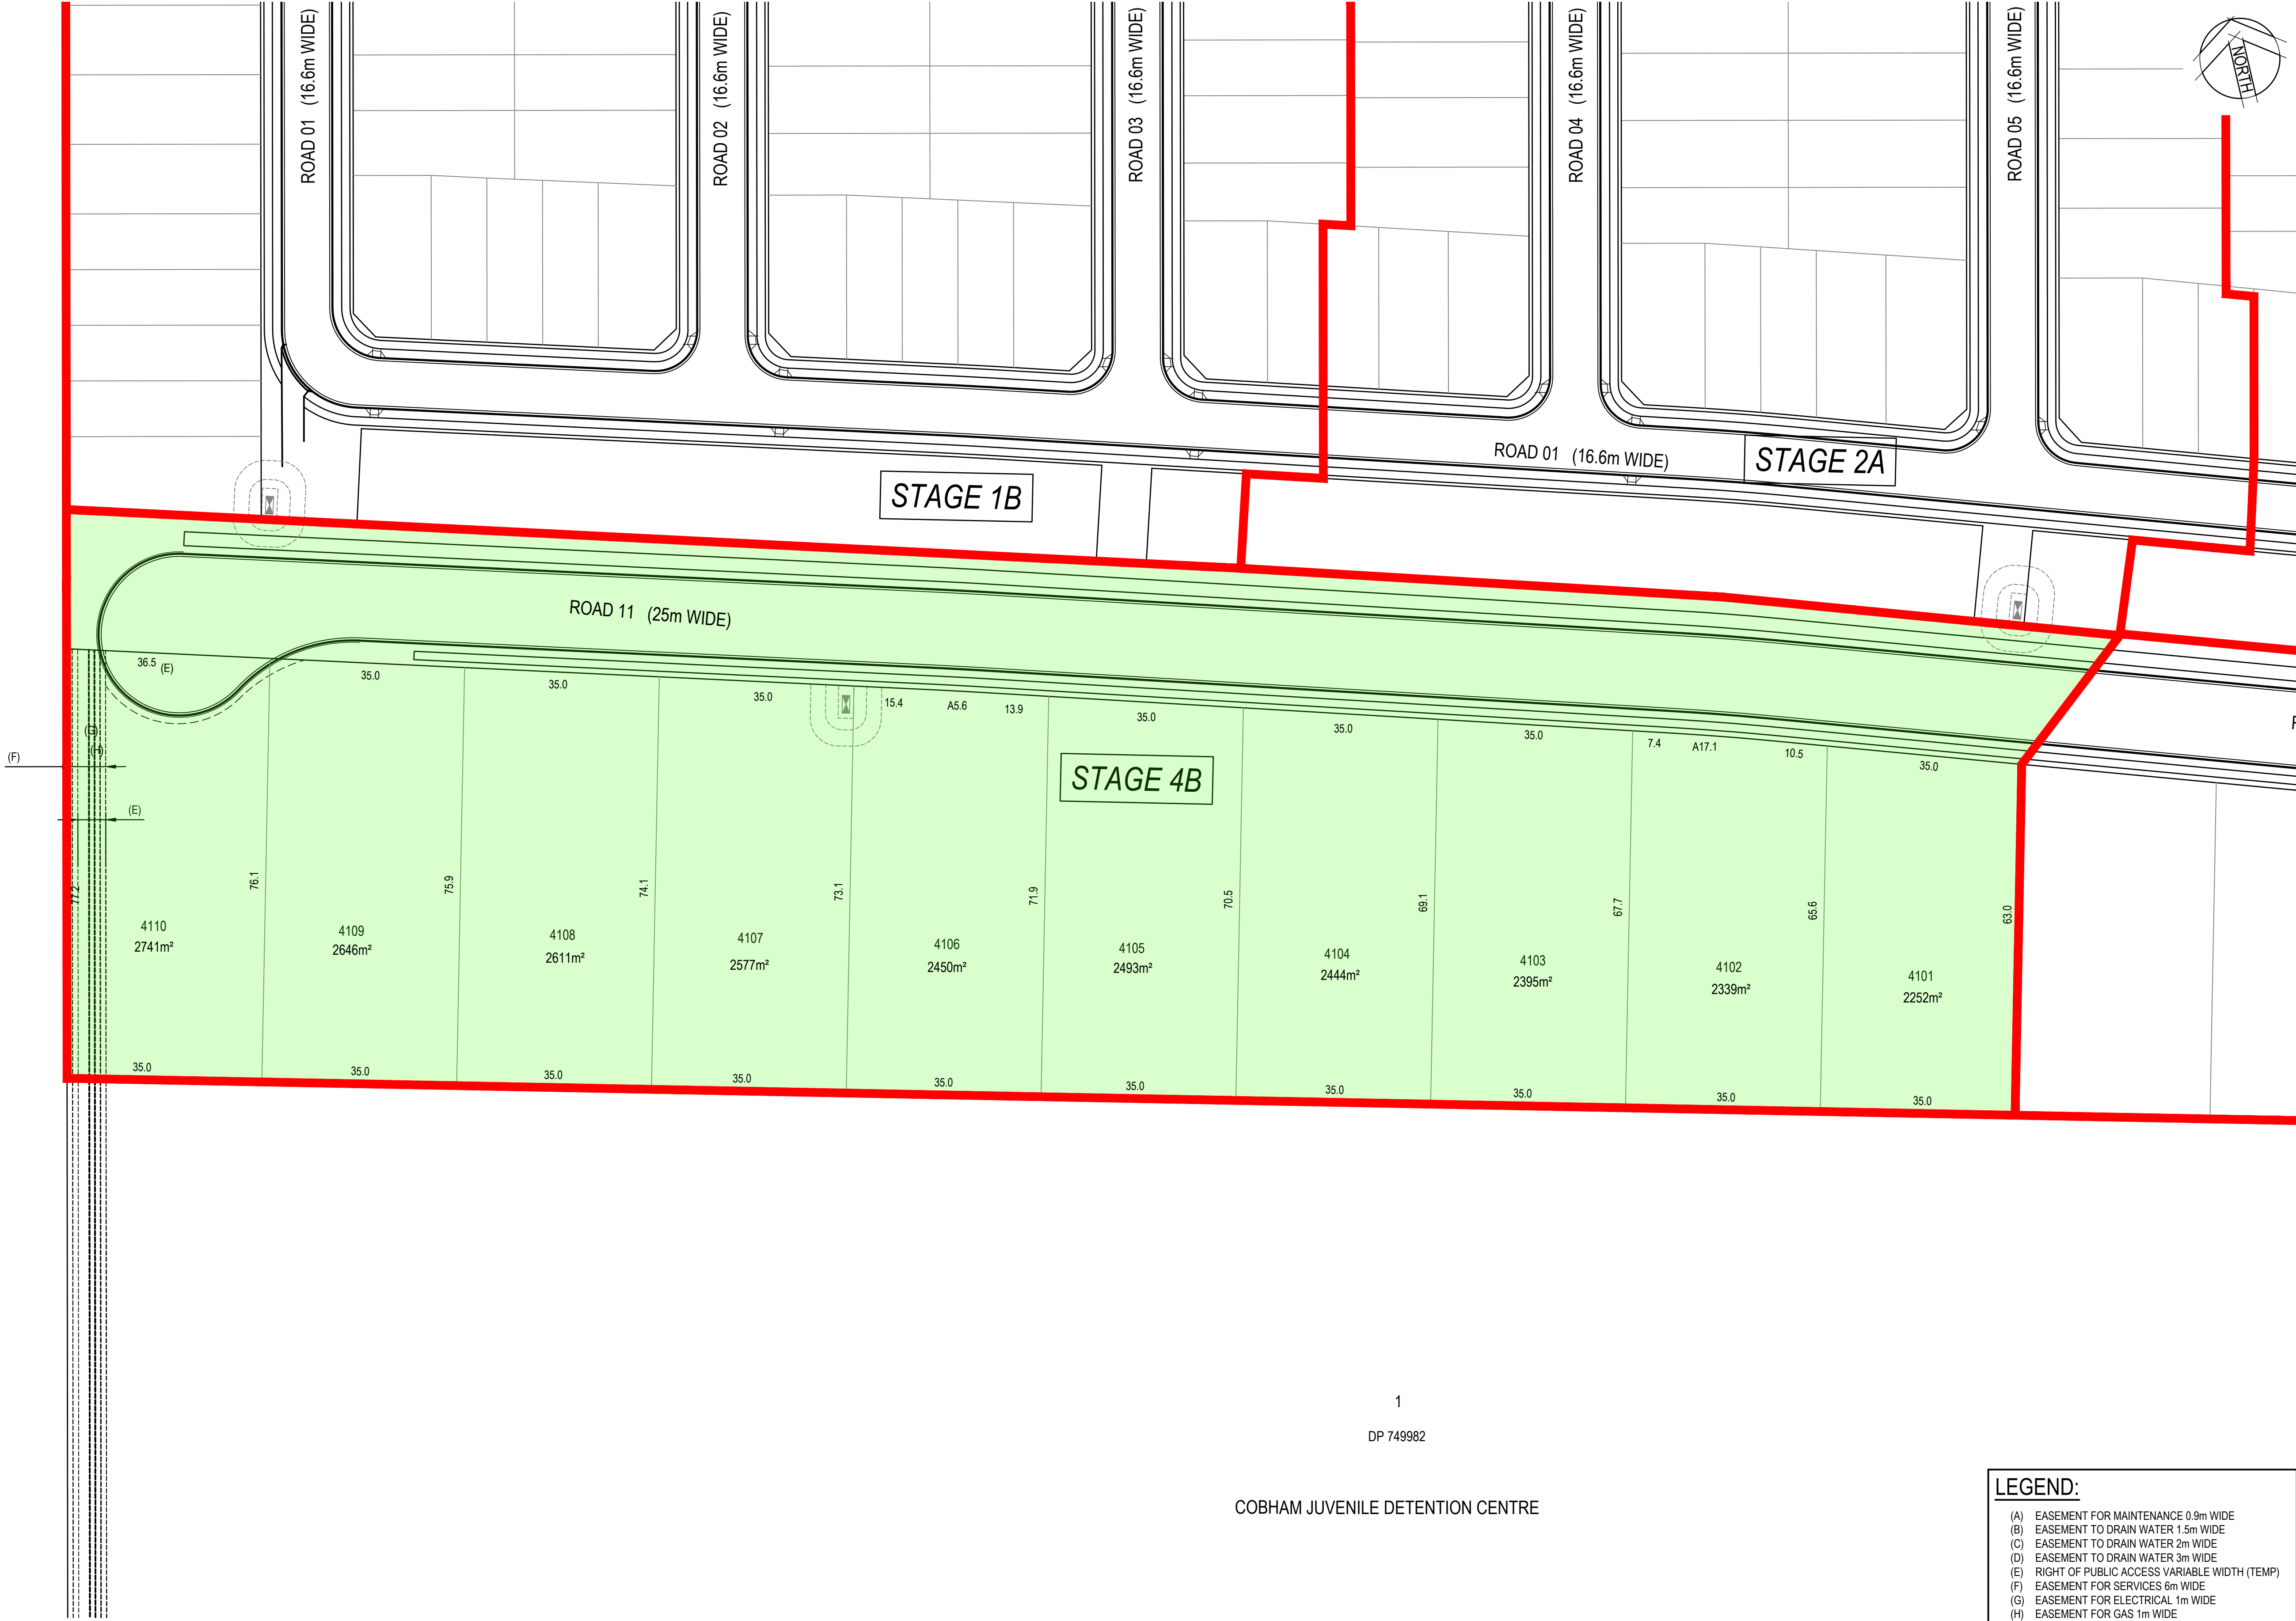


1
DP 749982

COBHAM JUVENILE DETENTION CENTRE

LEGEND:			
(A)	EASEMENT FOR MAINTENANCE 0.9m WIDE		
(B)	EASEMENT TO DRAIN WATER 1.5m WIDE		
(C)	EASEMENT TO DRAIN WATER 2m WIDE		
(D)	EASEMENT TO DRAIN WATER 3m WIDE		
(E)	RIGHT OF PUBLIC ACCESS VARIABLE WIDTH (TEMP)		
(F)	EASEMENT FOR SERVICES 6m WIDE		
(G)	EASEMENT FOR ELECTRICAL 1m WIDE		
(H)	EASEMENT FOR GAS 1m WIDE		

Rev.	Date	Description	Des.	Verif.	Appd.
7	18/08/2020	ISSUED FOR CLIENT REVIEW		HLD	AG
6	20/07/2020	ISSUED FOR CLIENT REVIEW		AG	AG
5	1/07/2020	ISSUED FOR CLIENT REVIEW		AG	AG
4	17/03/2020	ISSUED FOR CLIENT REVIEW		HLD	AG
3	6/01/2020	ISSUED FOR CLIENT REVIEW		AG	AG
2	1/10/2019	FINAL CLIENT REVIEW		AG	AG
1	26/09/2019	CONSULTANCY ISSUE		AG	AG

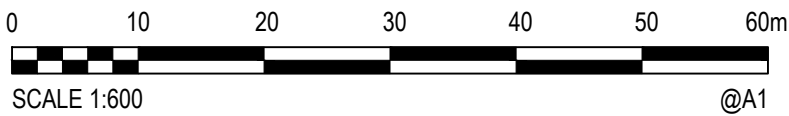

© Cardno Limited All Rights Reserved.
This document is produced by Cardno Limited solely for the benefit of and use by the client in accordance with the terms of the retainer. Cardno Limited does not and shall not assume any responsibility or liability whatsoever to any third party arising out of any use or reliance by third party on the content of this document.



Cardno
Shaping the Future

Cardno (NSW/ACT) Pty Ltd | ABN 95 001 145 035
Level 9, The Forum, 203 Pacific Highway
St Leonards, NSW 2065
Tel: 02 9496 7700 Fax: 02 9439 5170
Web: www.cardno.com.au

Drawn MDH	Date 26/09/2019	Client LENLEASE COMMUNITIES
Checked	Date	Project CHAPMAN STREET WERRINGTON CIVIL WORKS
Designed	Date	
Verified	Date	Title SUBDIVISION PLAN STAGE 4B
Approved		
Status FOR INFORMATION ONLY NOT TO BE USED FOR CONSTRUCTION PURPOSES		
DATUM AHD	Scale 1:600	Size A1
Drawing Number 80219053-001-SK088	Revision 7	