



DATE PLOTTED: 20 JULY 2020 9:22 AM BY: HAYDEN DAVENPORT

XREFs: XR-80219053-CI-SURVEY; XR-80219053-CI-BOUNDARY; XR-80219053-001-SK080 LOT LAYOUT; XR-80219053-CI-ROAD; XR-80219053-CH-LOT LAYOUT; XR-80219053-CI-EASEMENT; XR-80219053-CI-ROAD-STAGE 1C
CAD File: N:\Projects\80219053\80219053_Chapman St Werrington\Drawings\Build\000 Masterplan\Stages\80219053-001-SK080 SK082-SK091.dwg

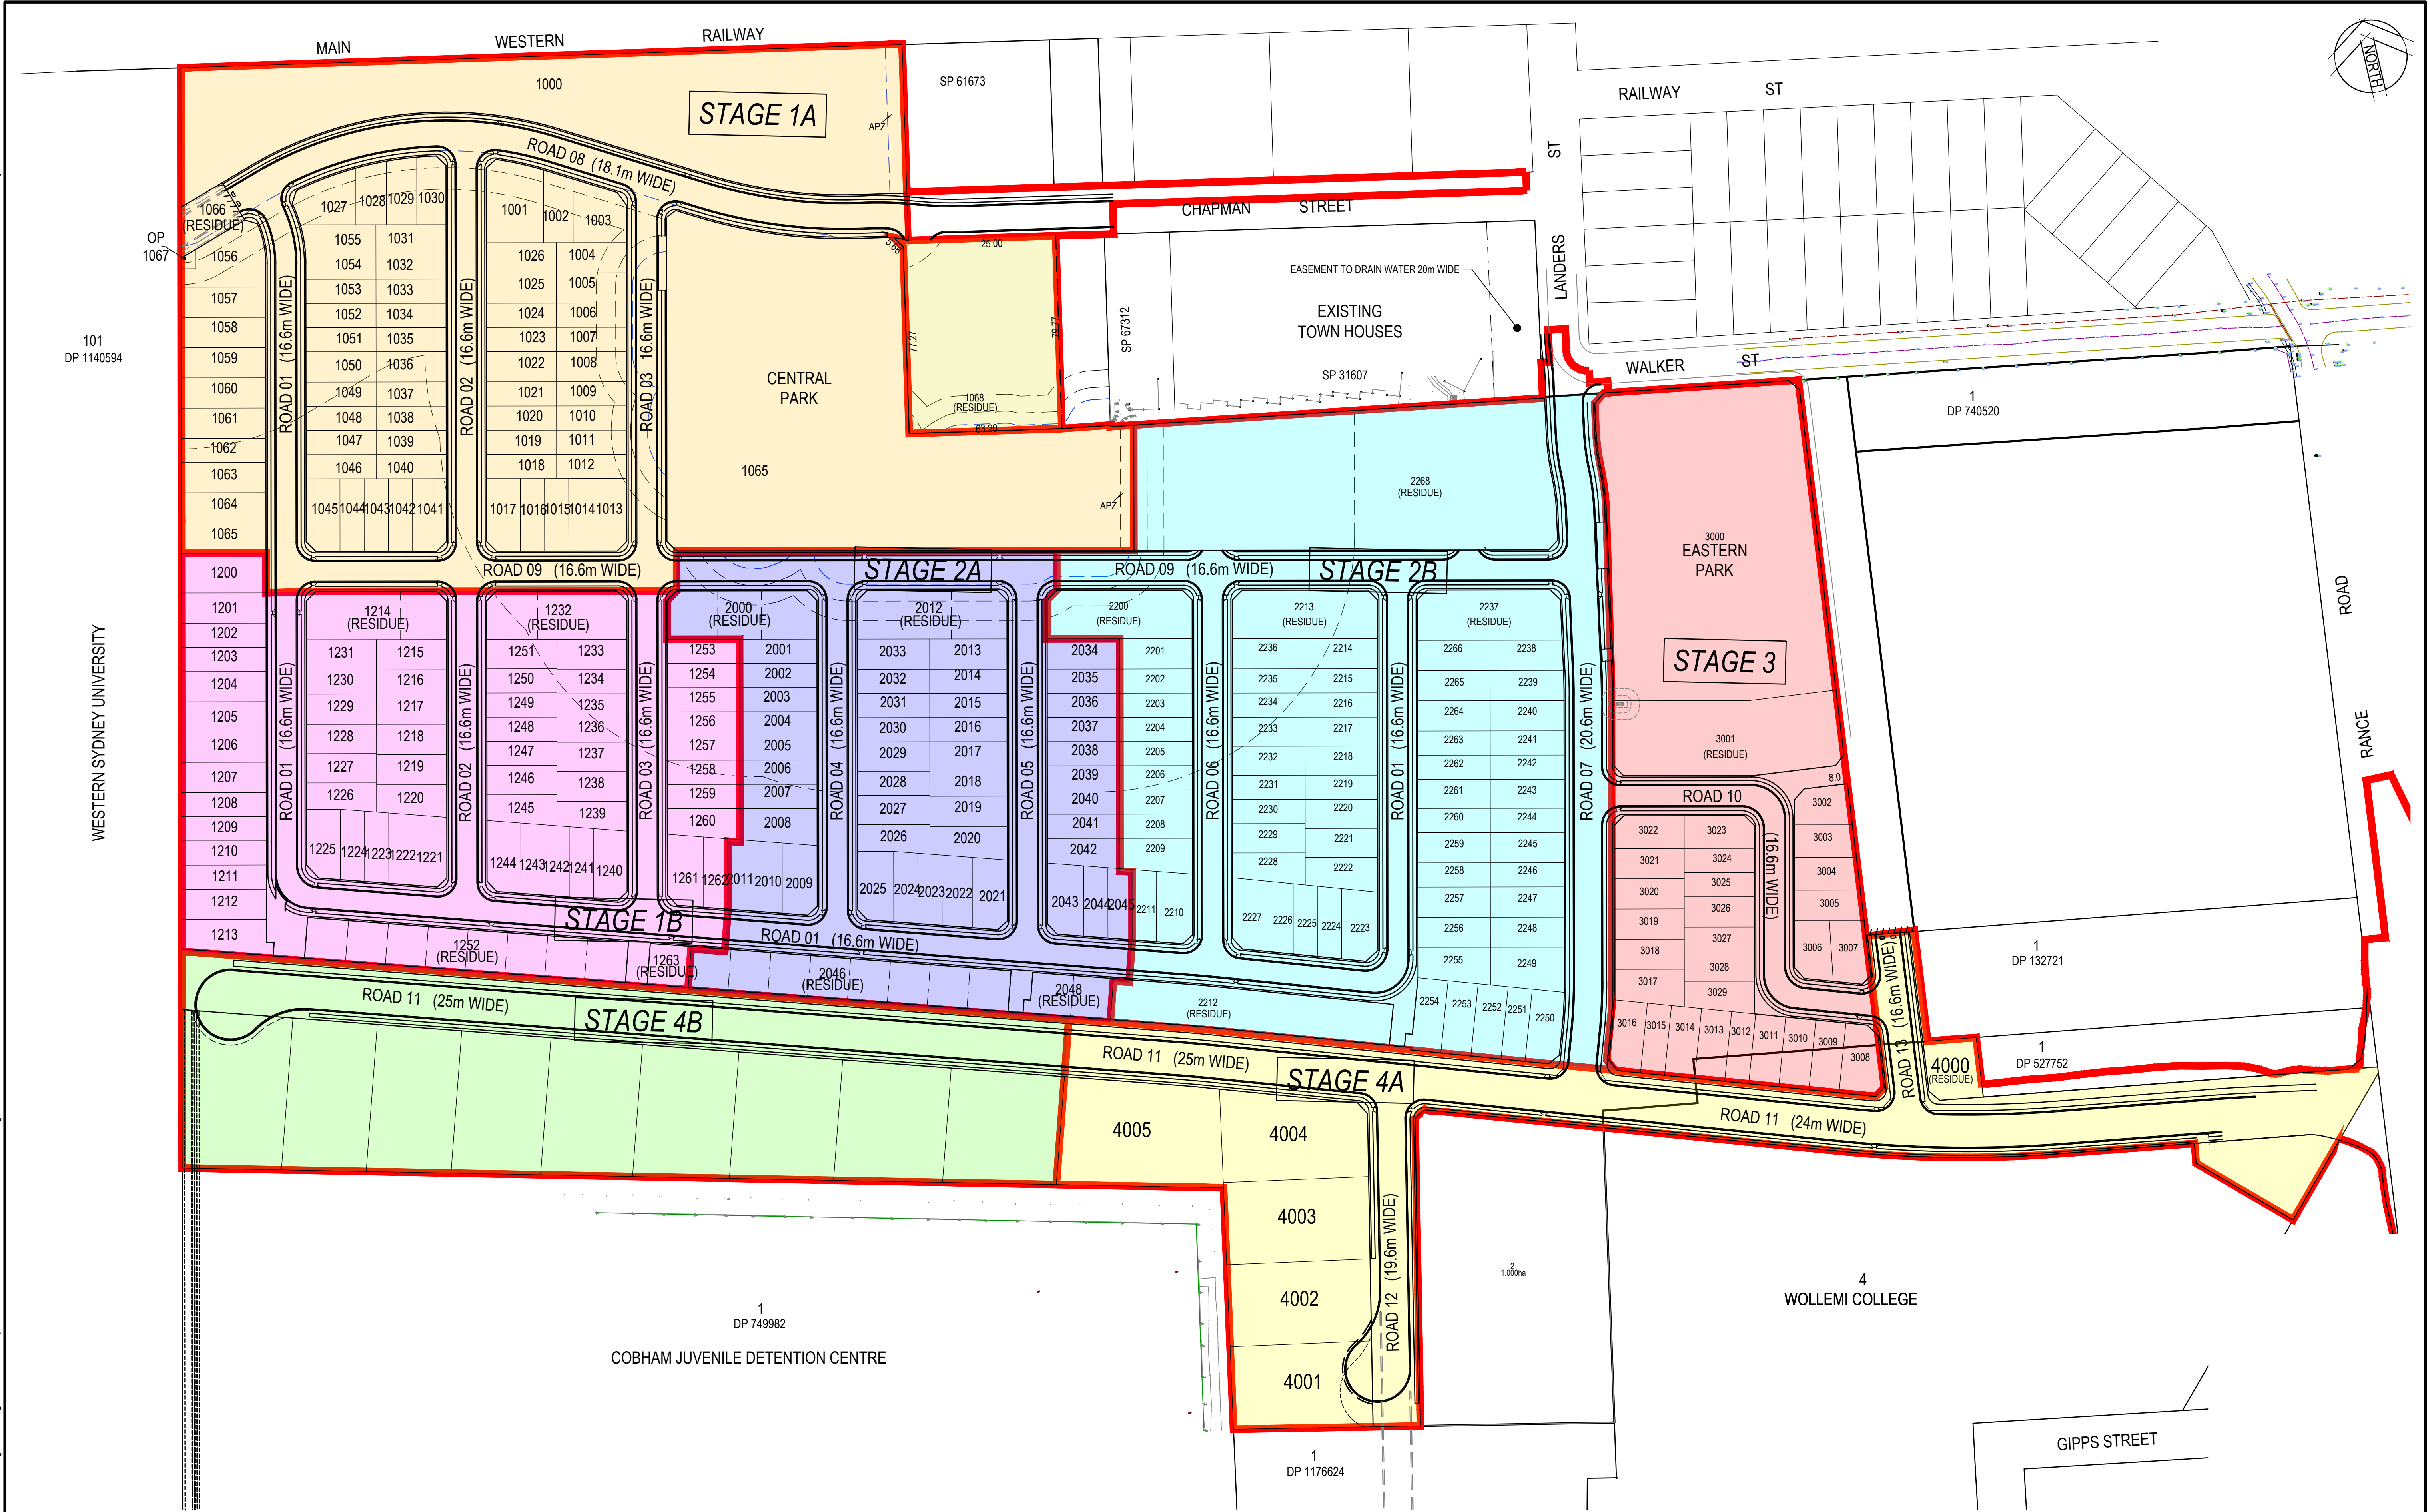

8	1/07/2020	ISSUED FOR CLIENT REVIEW	AG	AG	
7	21/04/2020	ISSUED FOR CLIENT REVIEW	HLD	AG	
6	17/03/2020	ISSUED FOR CLIENT REVIEW	HLD	AG	
5	27/02/2020	ISSUED FOR CLIENT REVIEW	AG	AG	
4	6/01/2020	ISSUED FOR CLIENT REVIEW	AG	AG	
3	1/10/2019	FINAL CLIENT REVIEW	AG	AG	
2	26/09/2019	CONSULTANCY ISSUE	AG	AG	
1	25/09/2019	CONSULTANCY ISSUE	AG	AG	
Rev.	Date	Description	Des.	Verif.	Appd.

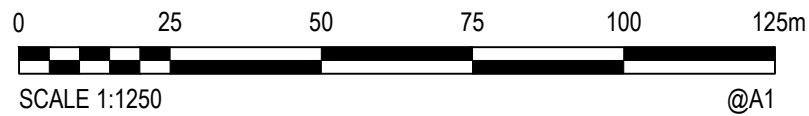


© Cardno Limited All Rights Reserved.
This document is produced by Cardno Limited solely for the benefit of and use by the client in accordance with the terms of the retainer. Cardno Limited does not and shall not assume any responsibility or liability whatsoever to any third party arising out of any use or reliance by third party on the content of this document.




Cardno
Shaping the Future

Cardno (NSW/ACT) Pty Ltd | ABN 95 001 145 035
Level 9, The Forum, 203 Pacific Highway
St Leonards, NSW 2065
Tel: 02 9496 7700 Fax: 02 9439 5170
Web: www.cardno.com.au

Drawn MDH	Date 25/09/2019	Client LENDLEASE COMMUNITIES
Checked	Date	Project CHAPMAN STREET WERRINGTON CIVIL WORKS
Designed	Date	
Verified	Date	Title SUBDIVISION PLAN WITH STAGING
Approved	Date	
Status FOR INFORMATION ONLY	DATUM AHD	SEP'19
NOT TO BE USED FOR CONSTRUCTION PURPOSES	Scale 1:1250	Size A1
Drawing Number 80219053-001-SK080	Revision 8	

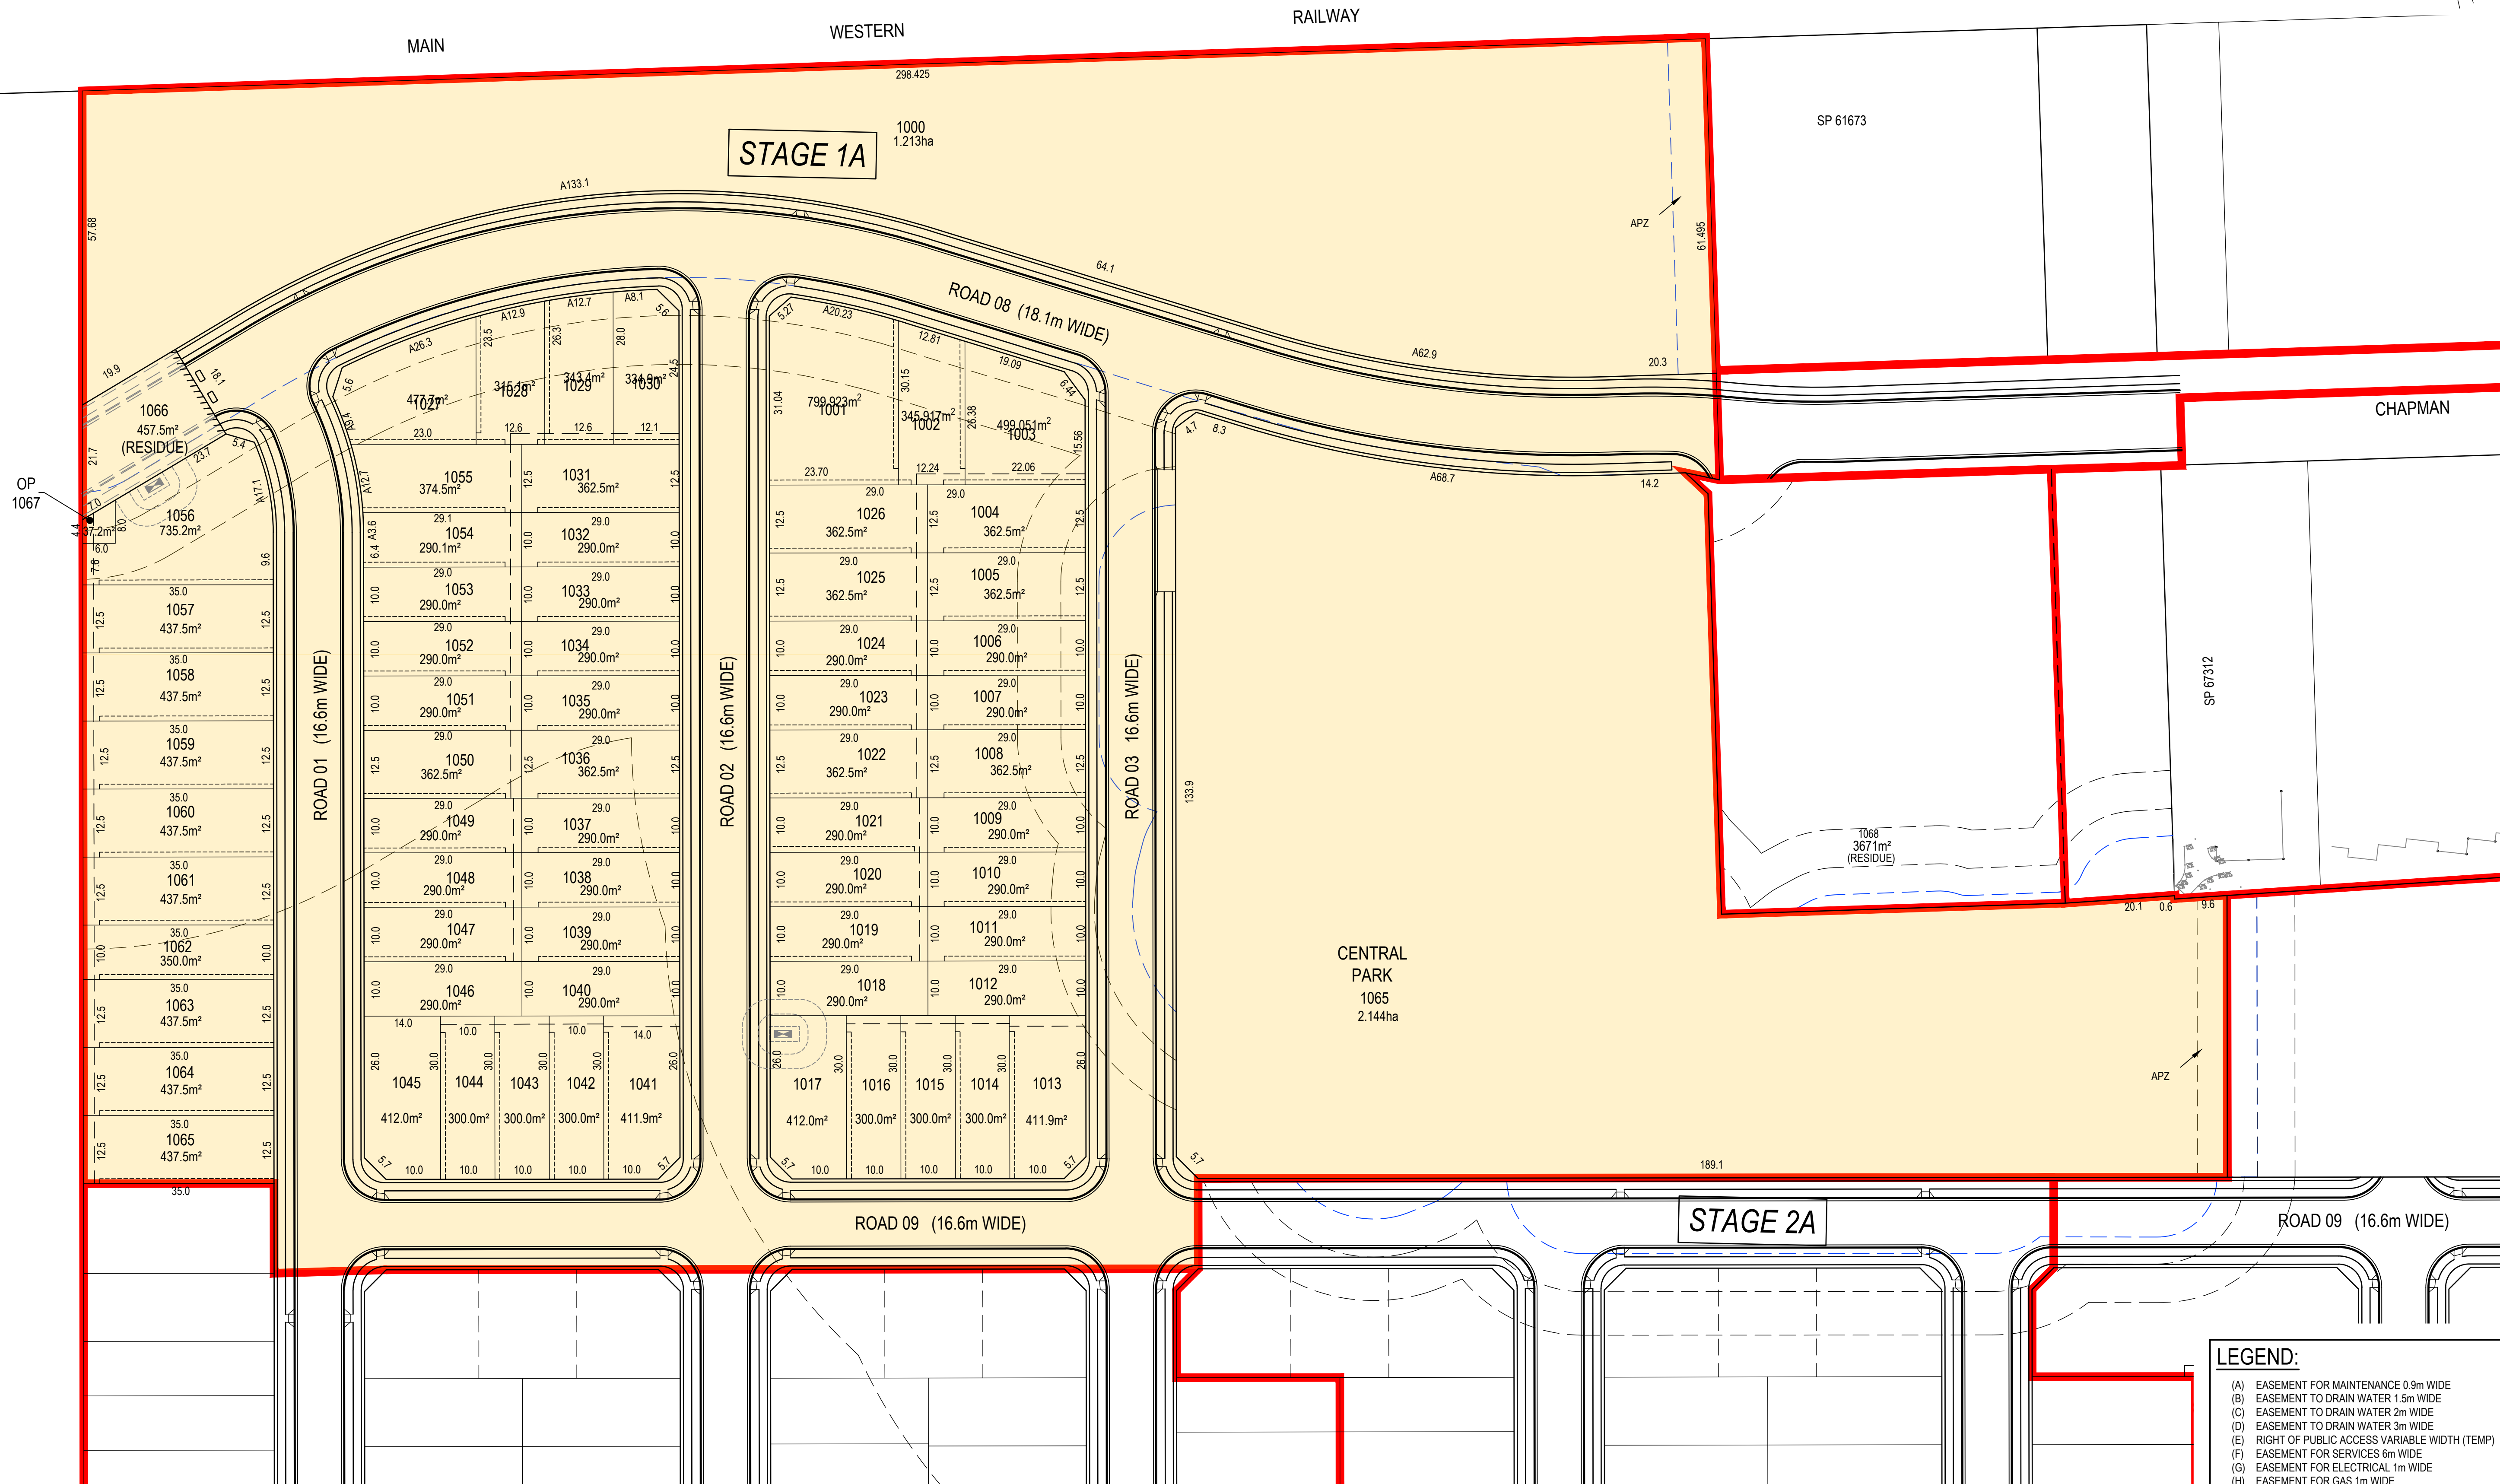

8	20/07/2020	ISSUED FOR CLIENT REVIEW	AG	AG	
7	1/07/2020	ISSUED FOR CLIENT REVIEW	AG	AG	
6	21/04/2020	ISSUED FOR CLIENT REVIEW	HLD	AG	
5	17/03/2020	ISSUED FOR CLIENT REVIEW	HLD	AG	
4	27/02/2020	ISSUED FOR CLIENT REVIEW	AG	AG	
3	6/01/2020	ISSUED FOR CLIENT REVIEW	AG	AG	
2	1/10/2019	FINAL CLIENT REVIEW	AG	AG	
1	26/09/2019	CONSULTANCY ISSUE	AG	AG	
Rev.	Date	Description	Des.	Verif.	Appd.

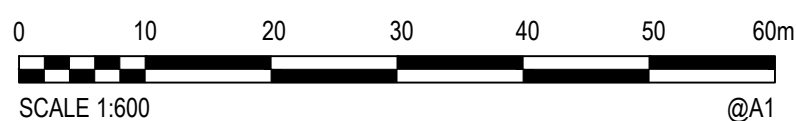


© Cardno Limited All Rights Reserved.
This document is produced by Cardno Limited solely for the benefit of and use by the client in accordance with the terms of the retainer. Cardno Limited does not and shall not assume any responsibility or liability whatsoever to any third party arising out of any use or reliance by third party on the content of this document.




Drawn MDH	Date 26/09/2019	Client LENLEASE COMMUNITIES				
Checked	Date	Project CHAPMAN STREET WERRINGTON CIVIL WORKS	Status FOR INFORMATION ONLY			
Designed	Date		NOT TO BE USED FOR CONSTRUCTION PURPOSES			
Verified	Date		DATUM AHD SEP'19 Scale 1:600 Size A1			
Approved	Date	Title SUBDIVISION PLAN STAGE 1A	Drawing Number 80219053-001-SK082		Revision 8	

WESTERN SYDNEY UNIVERSITY

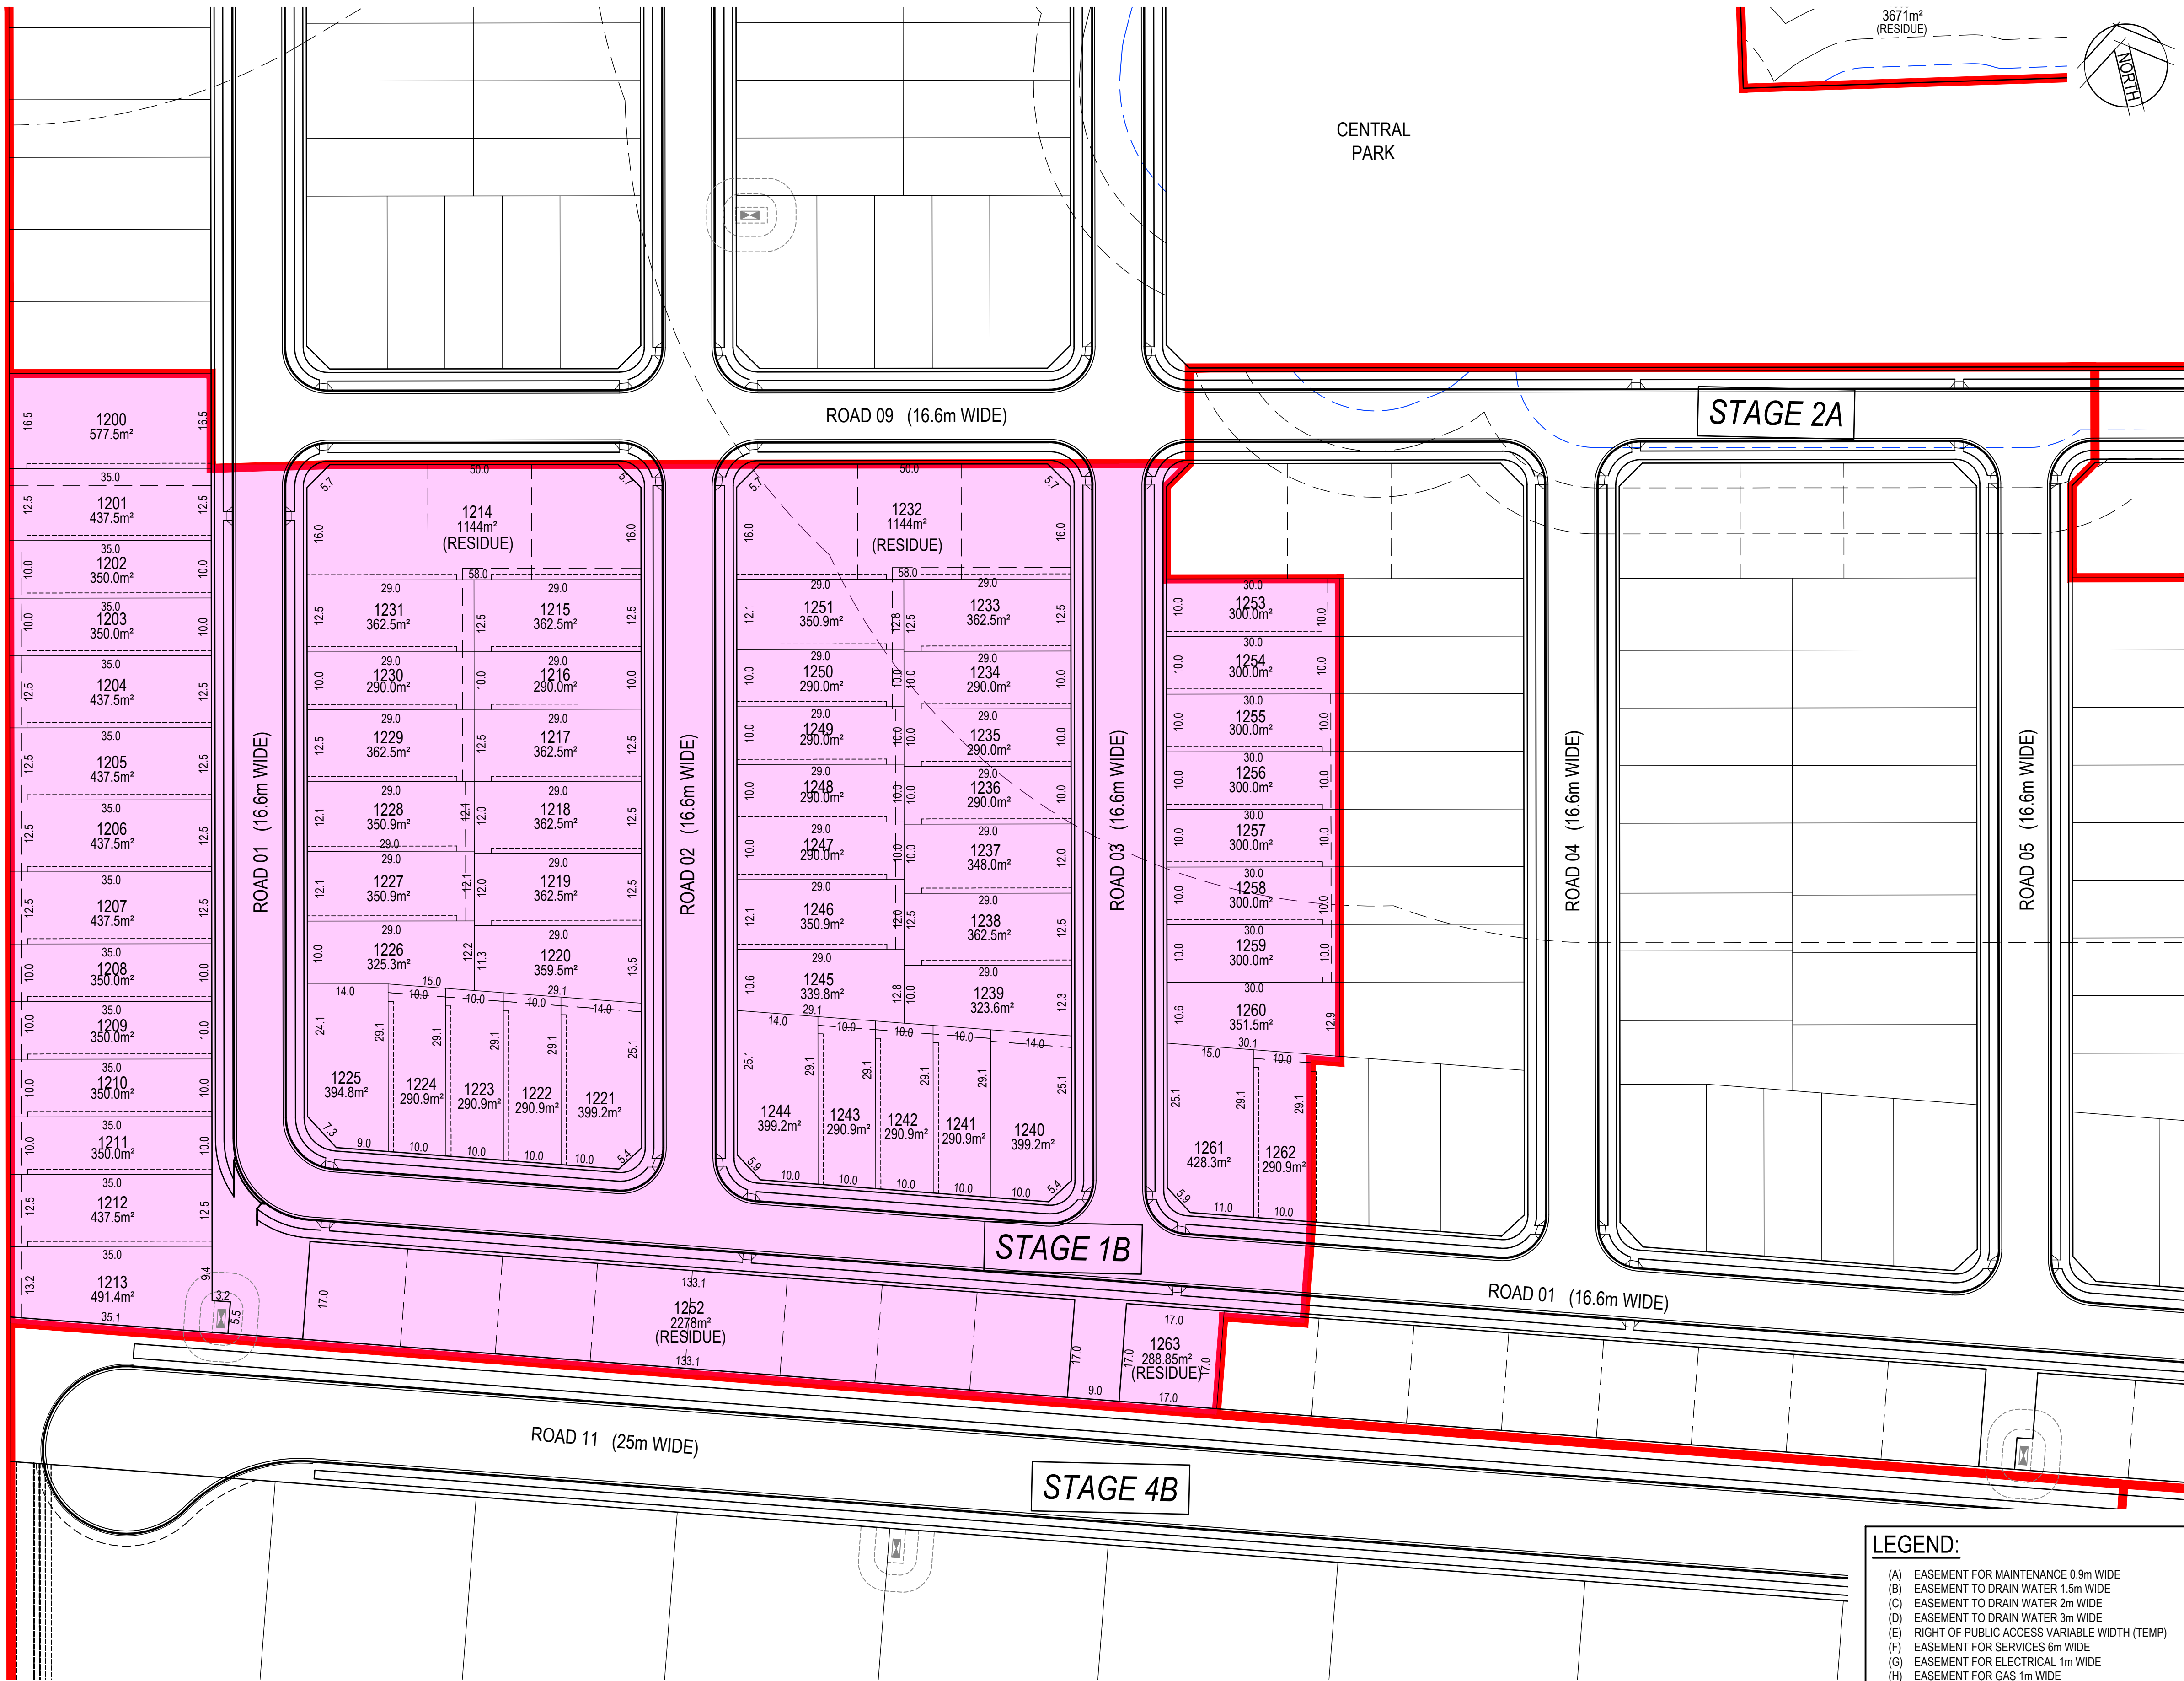

LEGEND:			
(A)	EASEMENT FOR MAINTENANCE 0.9m WIDE		
(B)	EASEMENT TO DRAIN WATER 1.5m WIDE		
(C)	EASEMENT TO DRAIN WATER 2m WIDE		
(D)	EASEMENT TO DRAIN WATER 3m WIDE		
(E)	RIGHT OF PUBLIC ACCESS VARIABLE WIDTH (TEMP)		
(F)	EASEMENT FOR SERVICES 6m WIDE		
(G)	EASEMENT FOR ELECTRICAL 1m WIDE		
(H)	EASEMENT FOR GAS 1m WIDE		

Rev.	Date	Description	Des.	Verif.	Appd.
8	20/07/2020	ISSUED FOR CLIENT REVIEW	AG	AG	
6	1/07/2020	ISSUED FOR CLIENT REVIEW	AG	AG	
5	17/03/2020	ISSUED FOR CLIENT REVIEW	HLD	AG	
4	27/02/2020	ISSUED FOR CLIENT REVIEW	AG	AG	
3	6/01/2020	ISSUED FOR CLIENT REVIEW	AG	AG	
2	1/10/2019	FINAL CLIENT REVIEW	AG	AG	
1	26/09/2019	CONSULTANCY ISSUE	AG	AG	

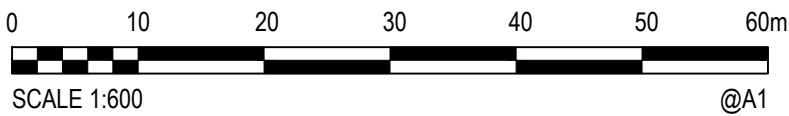


© Cardno Limited All Rights Reserved.
This document is produced by Cardno Limited solely for the benefit of and use by the client in accordance with the terms of the retainer. Cardno Limited does not and shall not assume any responsibility or liability whatsoever to any third party arising out of any use or reliance by third party on the content of this document.



Cardno
Shaping the Future

Cardno (NSW/ACT) Pty Ltd | ABN 95 001 145 035
Level 9, The Forum, 203 Pacific Highway
St Leonards, NSW 2065
Tel: 02 9496 7700 Fax: 02 9439 5170
Web: www.cardno.com.au


Drawn MDH	Date 26/09/2019	Client LENLEASE COMMUNITIES
Checked	Date	Project CHAPMAN STREET WERRINGTON CIVIL WORKS
Designed	Date	Title SUBDIVISION PLAN STAGE 1B
Verified	Date	
Approved	Date	
		Status FOR INFORMATION ONLY NOT TO BE USED FOR CONSTRUCTION PURPOSES
DATUM AHD	Scale 1:600	Size A1
Drawing Number 80219053-001-SK083	Revision 8	

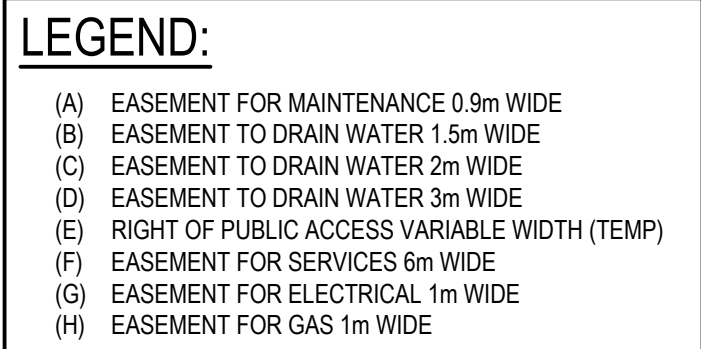


© Cardno Limited All Rights Reserved.
This document is produced by Cardno Limited solely for the benefit of and use by the client in accordance with the terms of the retainer. Cardno Limited does not and shall not assume any responsibility or liability whatsoever to any third party arising out of any use or reliance by third party on the content of this document.



Drawn MDH	Date 26/09/2019	Client LENDEASE COMMUNITIES				
Checked	Date	Project CHAPMAN STREET WERRINGTON CIVIL WORKS	Status FOR INFORMATION ONLY NOT TO BE USED FOR CONSTRUCTION PURPOSES			
Designed	Date					
Verified	Date		DATUM	Scale	Size	
Approved	Date		AHD	SEP'19	1:600	A1
		Title SUBDIVISION PLAN STAGE 2A	Drawing Number 80219053-001-SK084		Revision 9	

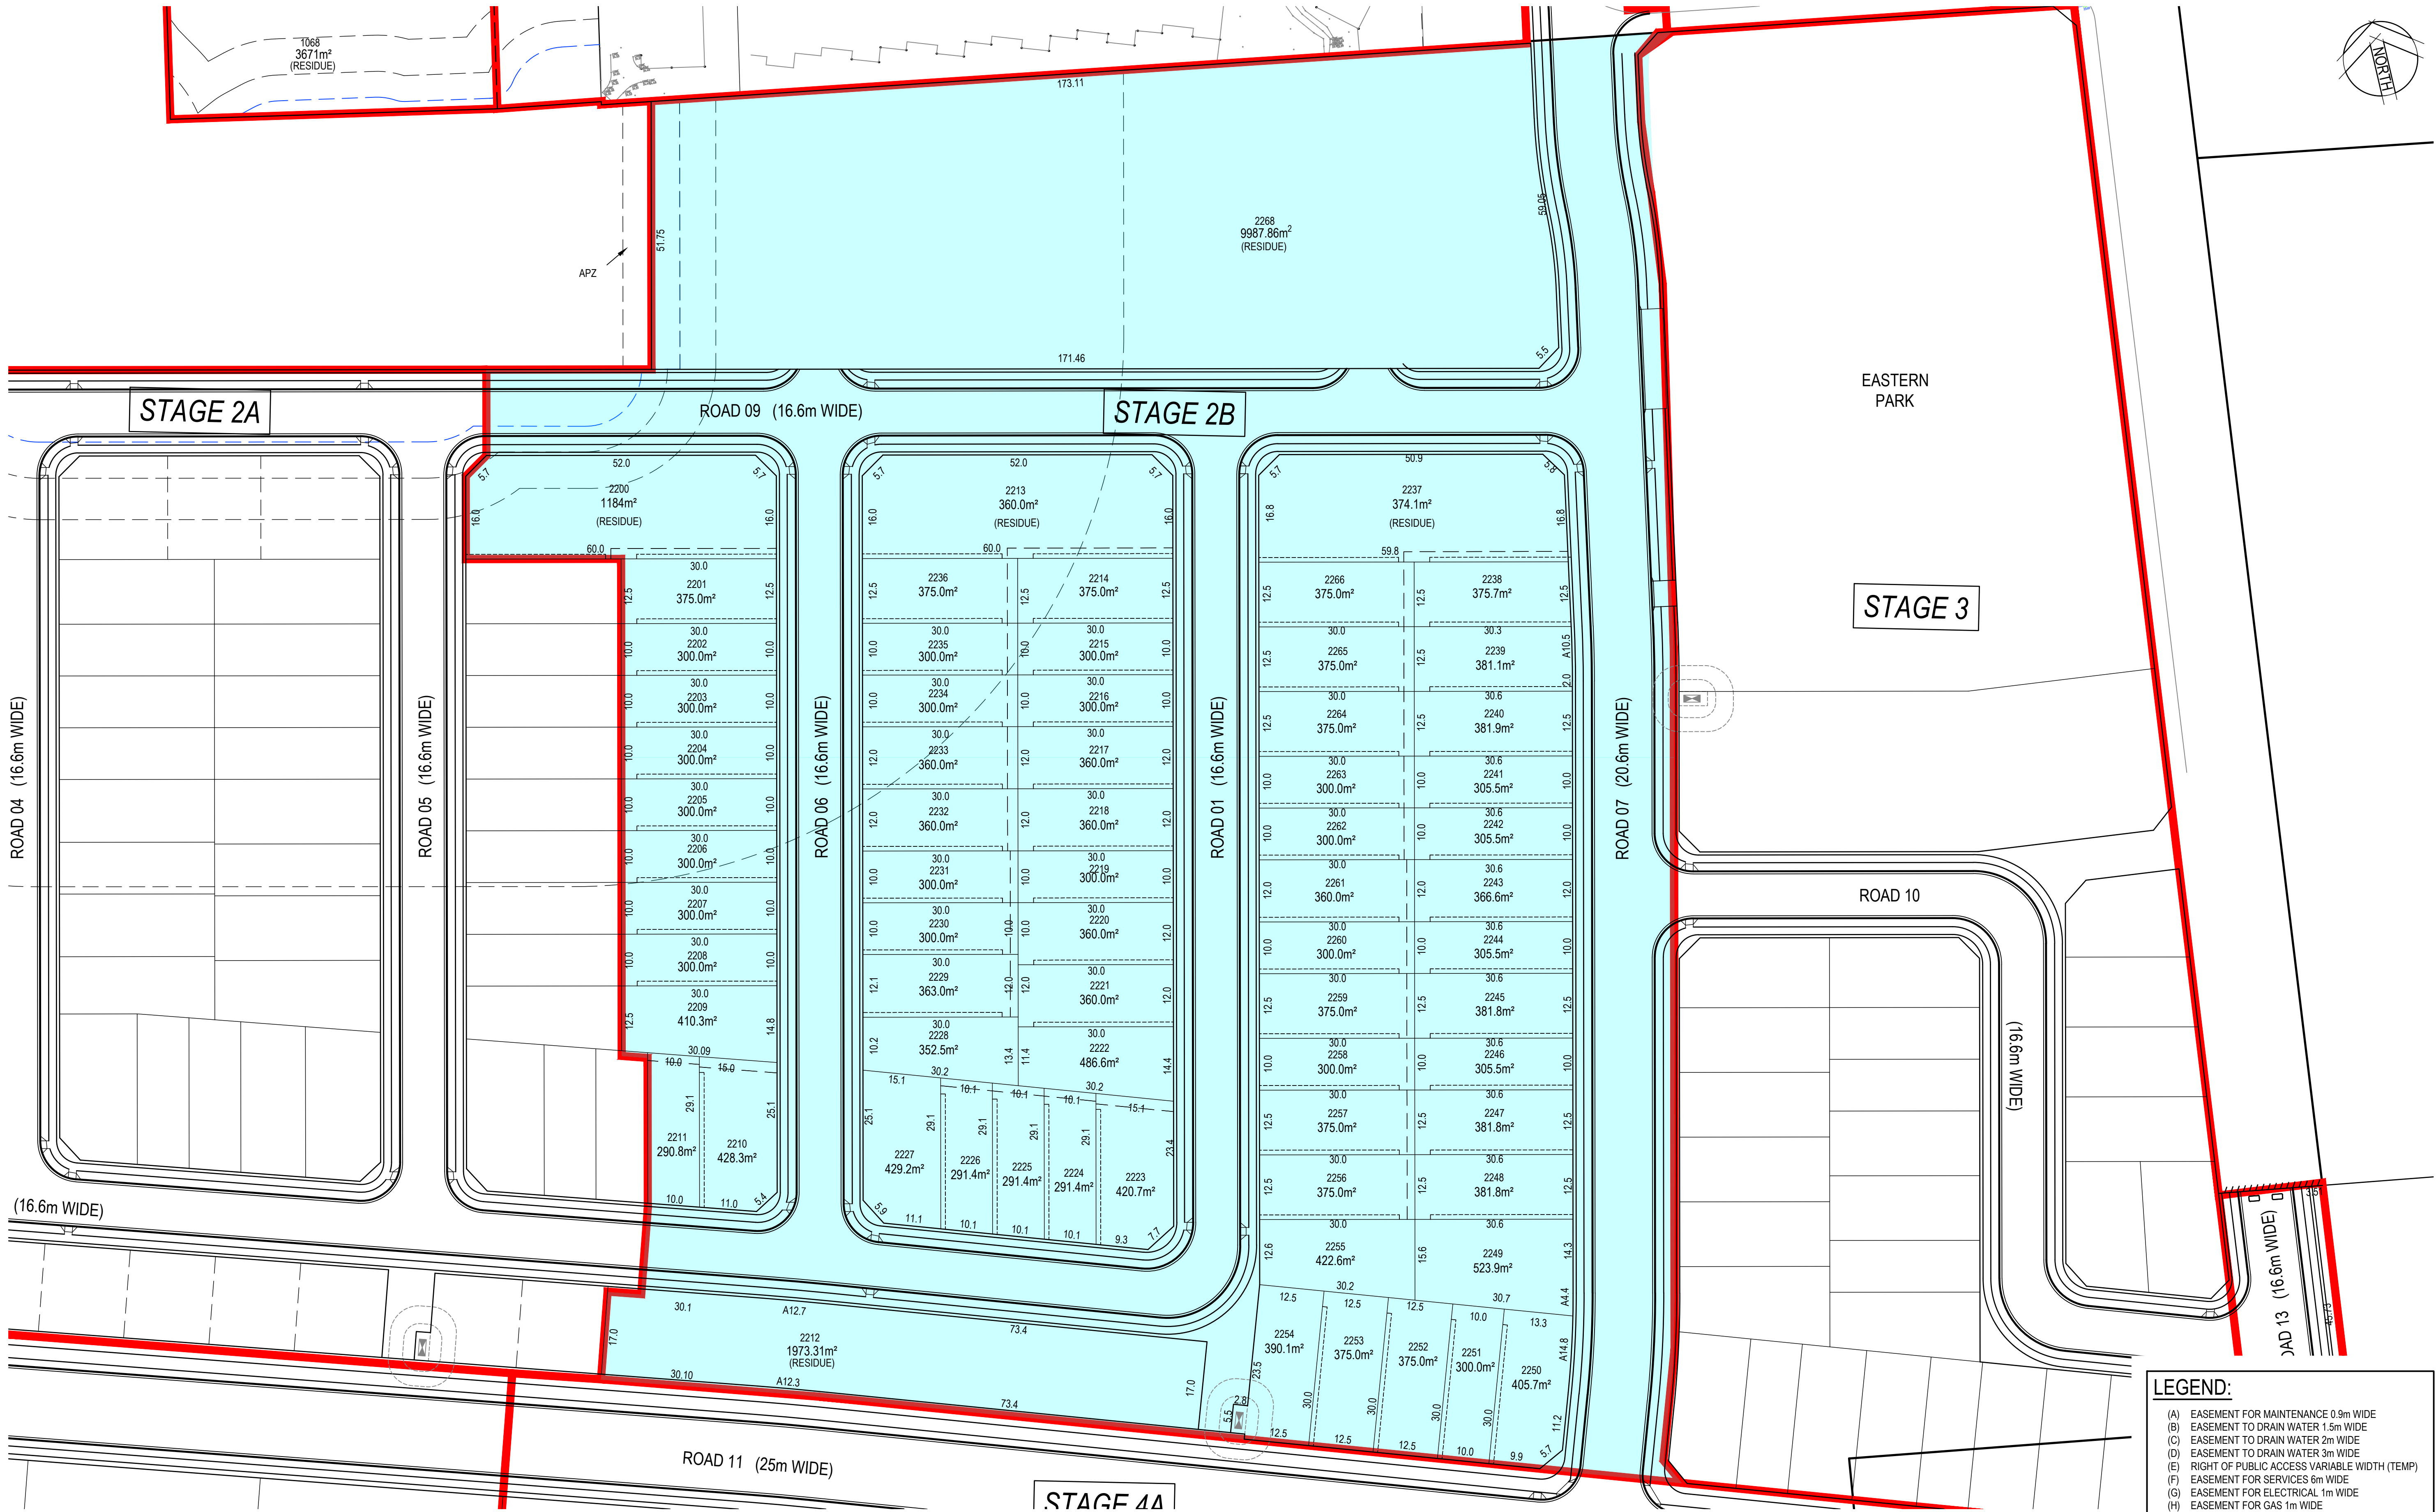

Rev.	Date	Description	Des.	Verif.	Appd.
10	20/07/2020	ISSUED FOR CLIENT REVIEW	AG	AG	
6	1/07/2020	ISSUED FOR CLIENT REVIEW	AG	AG	
5	17/03/2020	ISSUED FOR CLIENT REVIEW	HLD	AG	
4	27/02/2020	ISSUED FOR CLIENT REVIEW	AG	AG	
3	6/01/2020	ISSUED FOR CLIENT REVIEW	AG	AG	
2	1/10/2019	FINAL CLIENT REVIEW	AG	AG	
1	26/09/2019	CONSULTANCY ISSUE	AG	AG	

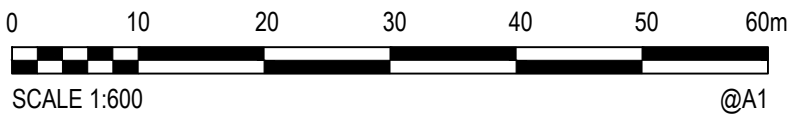


© Cardno Limited All Rights Reserved.
This document is produced by Cardno Limited solely for the benefit of and use by the client in accordance with the terms of the retainer. Cardno Limited does not and shall not assume any responsibility or liability whatsoever to any third party arising out of any use or reliance by third party on the content of this document.

Cardno
Shaping the Future
Cardno (NSW/ACT) Pty Ltd | ABN 95 001 145 035
Level 9, The Forum, 203 Pacific Highway
St Leonards, NSW 2055
Tel: 02 9496 7700 Fax: 02 9439 5170
Web: www.cardno.com.au

Drawn MDH	Date 26/09/2019	Client LENDLEASE COMMUNITIES
Checked	Date	Project CHAPMAN STREET WERRINGTON CIVIL WORKS
Designed	Date	Title SUBDIVISION PLAN STAGE 2B
Verified	Date	
Approved	Date	
Status FOR INFORMATION ONLY	DATUM AHD	Scale 1:600
NOT TO BE USED FOR CONSTRUCTION PURPOSES	SEP'19	Size A1
Drawing Number 80219053-001-SK085	Revision 10	


DATE PLOTTED: 20 JULY 2020 9:22 AM BY: HAYDEN DAVENPORT

XREFs: XR-80219053-CI-SURVEY; XR-80219053-CI-BOUNDARY; XR-80219053-CI-ROAD; XR-80219053-CI-LOT LAYOUT; XR-80219053-CI-EASEMENT; XR-80219053-CI-ROAD-STAGE 1C
CAD File: N:\Projects\80219053\Drawings\Build\000 Masterplan\Stages\80219053-001-SK086-SK082-SK091.dwg

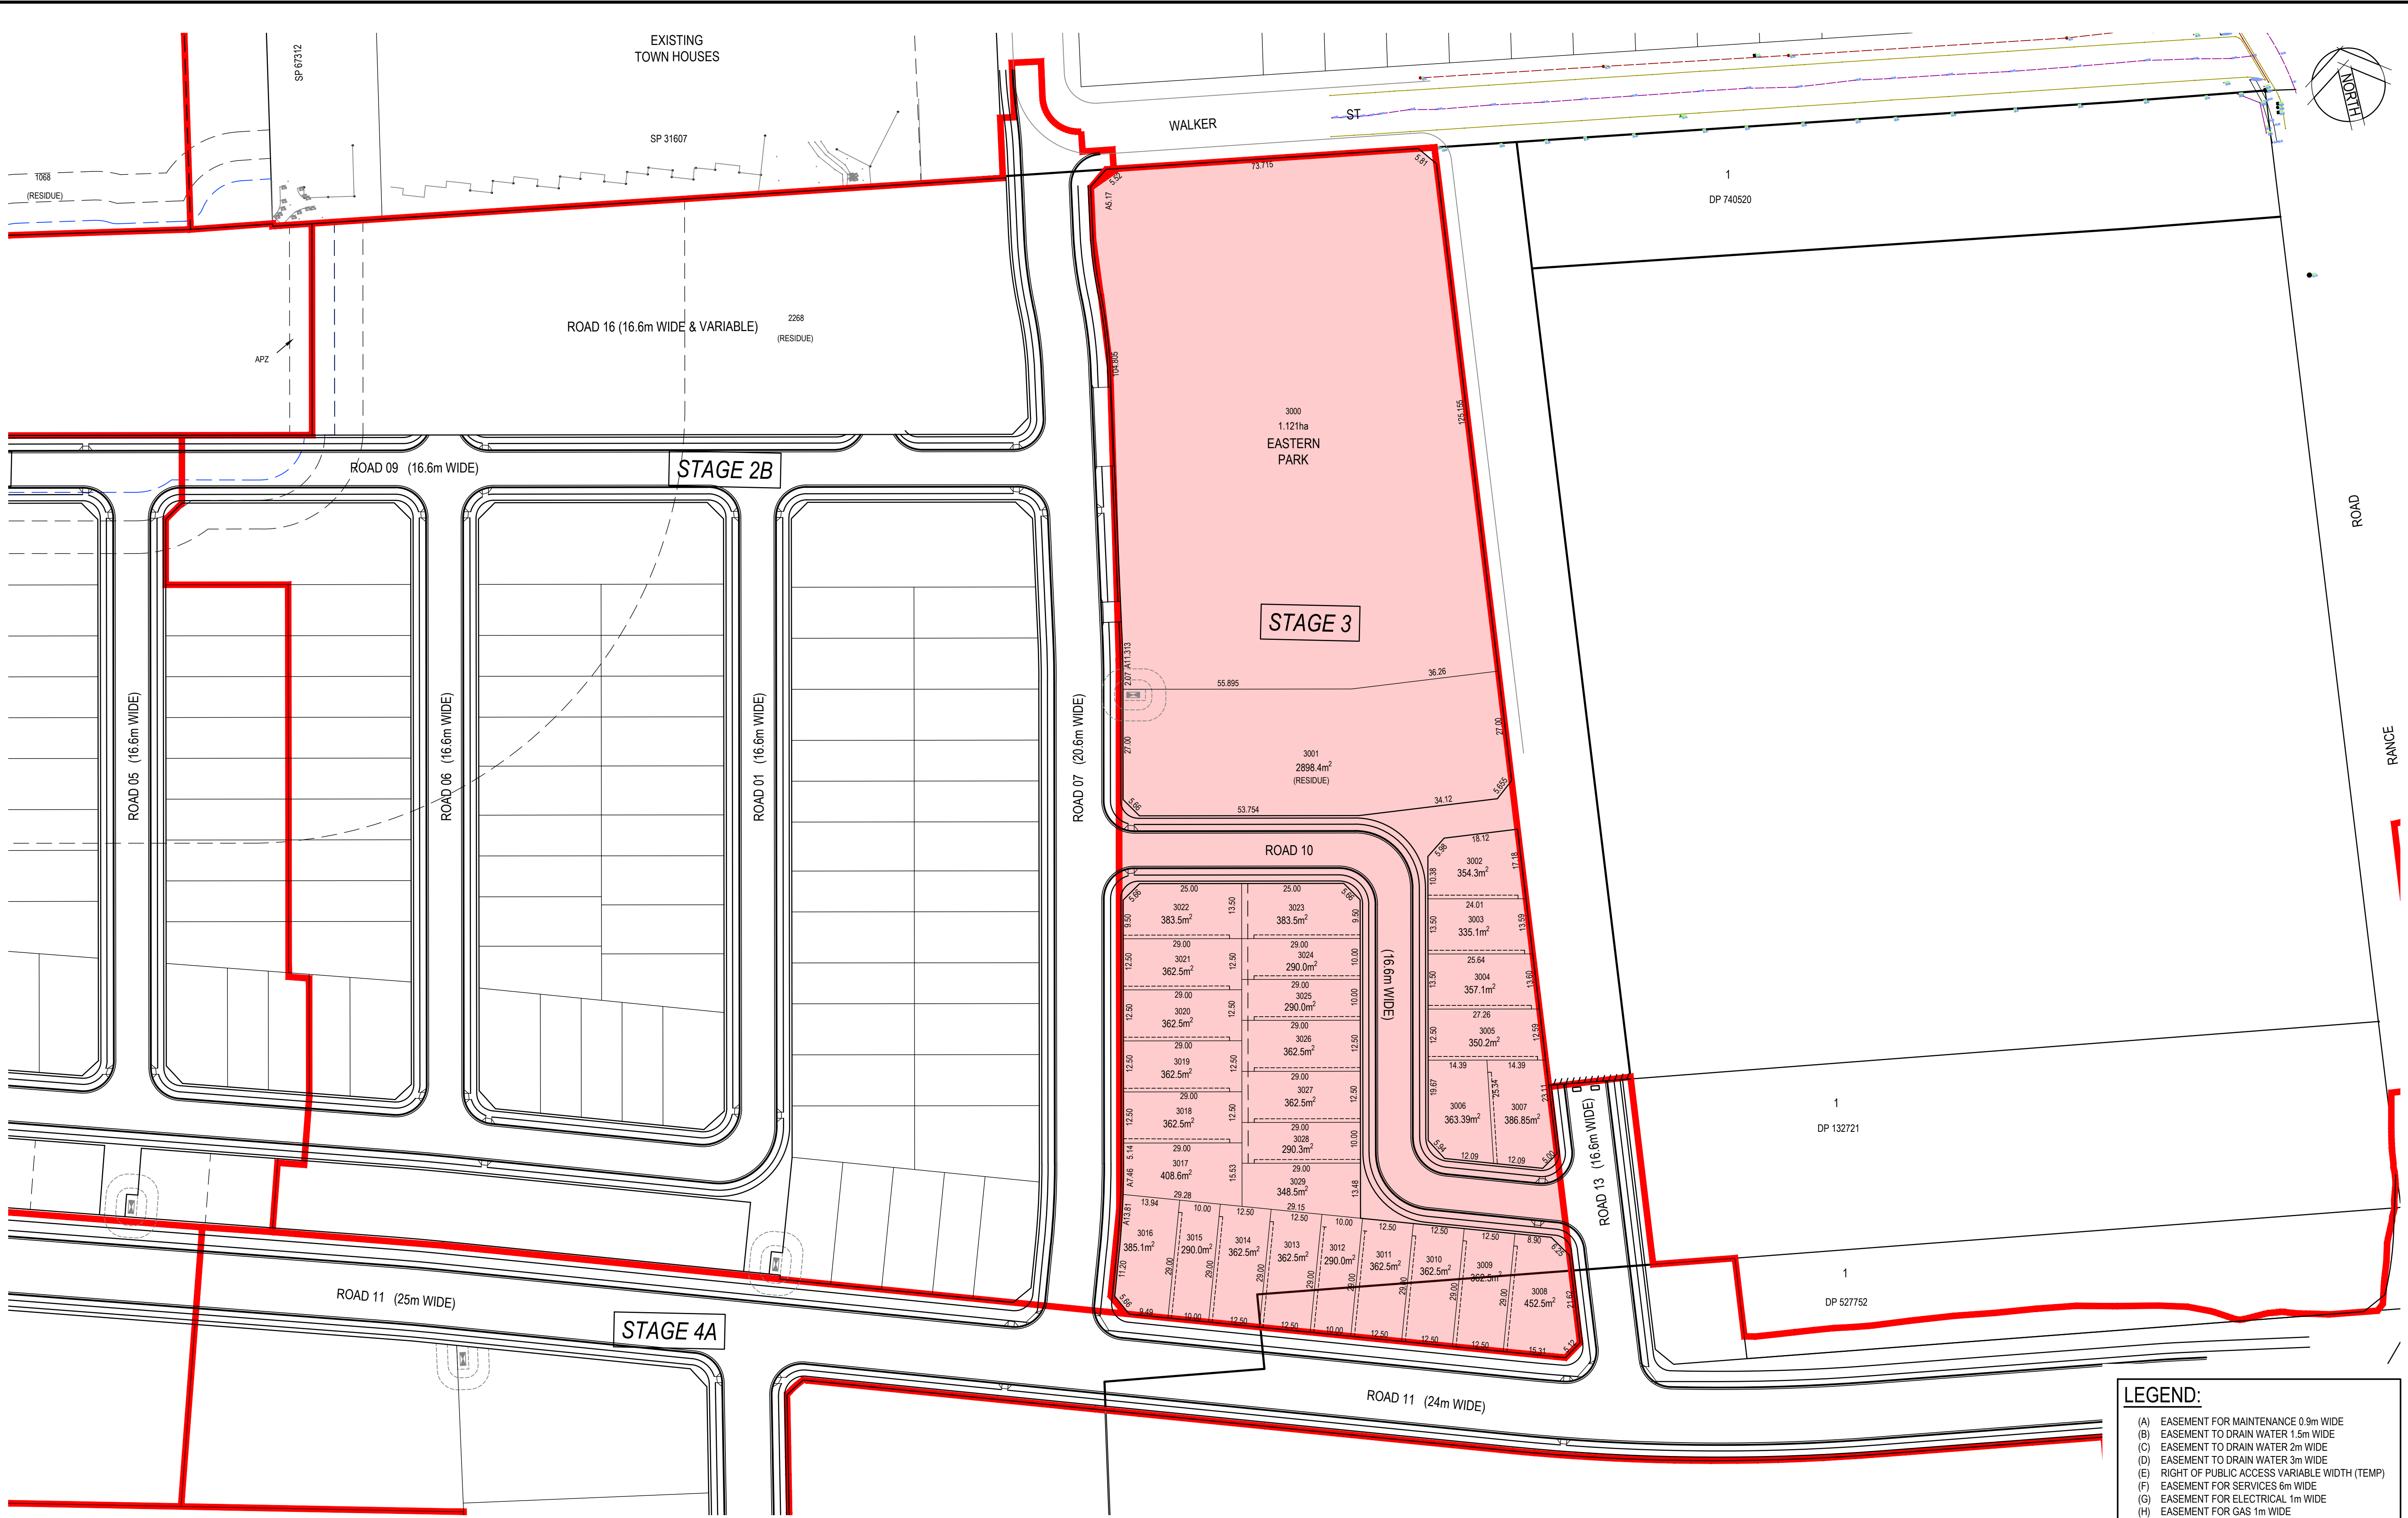

LEGEND:			
(A)	EASEMENT FOR MAINTENANCE 0.9m WIDE		
(B)	EASEMENT TO DRAIN WATER 1.5m WIDE		
(C)	EASEMENT TO DRAIN WATER 2m WIDE		
(D)	EASEMENT TO DRAIN WATER 3m WIDE		
(E)	RIGHT OF PUBLIC ACCESS VARIABLE WIDTH (TEMP)		
(F)	EASEMENT FOR SERVICES 6m WIDE		
(G)	EASEMENT FOR ELECTRICAL 1m WIDE		
(H)	EASEMENT FOR GAS 1m WIDE		

Rev.	Date	Description	Des.	Verif.	Appd.
11	20/07/2020	ISSUED FOR CLIENT REVIEW	AG	AG	
6	1/07/2020	ISSUED FOR CLIENT REVIEW	AG	AG	
5	17/03/2020	ISSUED FOR CLIENT REVIEW	HLD	AG	
4	27/02/2020	ISSUED FOR CLIENT REVIEW	AG	AG	
3	6/01/2020	ISSUED FOR CLIENT REVIEW	AG	AG	
2	1/10/2019	FINAL CLIENT REVIEW	AG	AG	
1	26/09/2019	CONSULTANCY ISSUE	AG	AG	

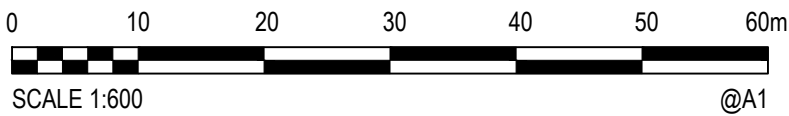

© Cardno Limited All Rights Reserved.
This document is produced by Cardno Limited solely for the benefit of and use by the client in accordance with the terms of the retainer. Cardno Limited does not and shall not assume any responsibility or liability whatsoever to any third party arising out of any use or reliance by third party on the content of this document.


**Cardno**
Shaping the Future

Cardno (NSW/ACT) Pty Ltd | ABN 95 001 145 035
Level 9, The Forum, 203 Pacific Highway
St Leonards, NSW 2065
Tel: 02 9496 7700 Fax: 02 9439 5170
Web: www.cardno.com.au


Drawn MDH	Date 26/09/2019	Client LENDLEASE COMMUNITIES			
Checked	Date	Project CHAPMAN STREET WERRINGTON CIVIL WORKS			
Designed	Date				
Verified	Date				
Approved	Date				
		Title SUBDIVISION PLAN STAGE 3			
		Status FOR INFORMATION ONLY NOT TO BE USED FOR CONSTRUCTION PURPOSES			
		DATUM AHD	Scale SEP'19	Size 1:750	Size A1
		Drawing Number 80219053-001-SK086			Revision 1

DATE PLOTTED: 20 July 2020 9:22 AM BY: HAYDEN DAVENPORT

XREFs: XR-80219053-CI-SURVEY; XR-80219053-CI-BOUNDARY; XR-80219053-001-SK080 LOT LAYOUT; XR-80219053-CI-ROAD; XR-80219053-CI-EASEMENT; XR-80219053-CI-ROAD-STAGE 1C
CAD File: N:\Projects\90219053 - Chapman St Werrington\Drawings\Build\000 Masterplan\Stages\80219053-001-SK080 SK082-SK091.dwg

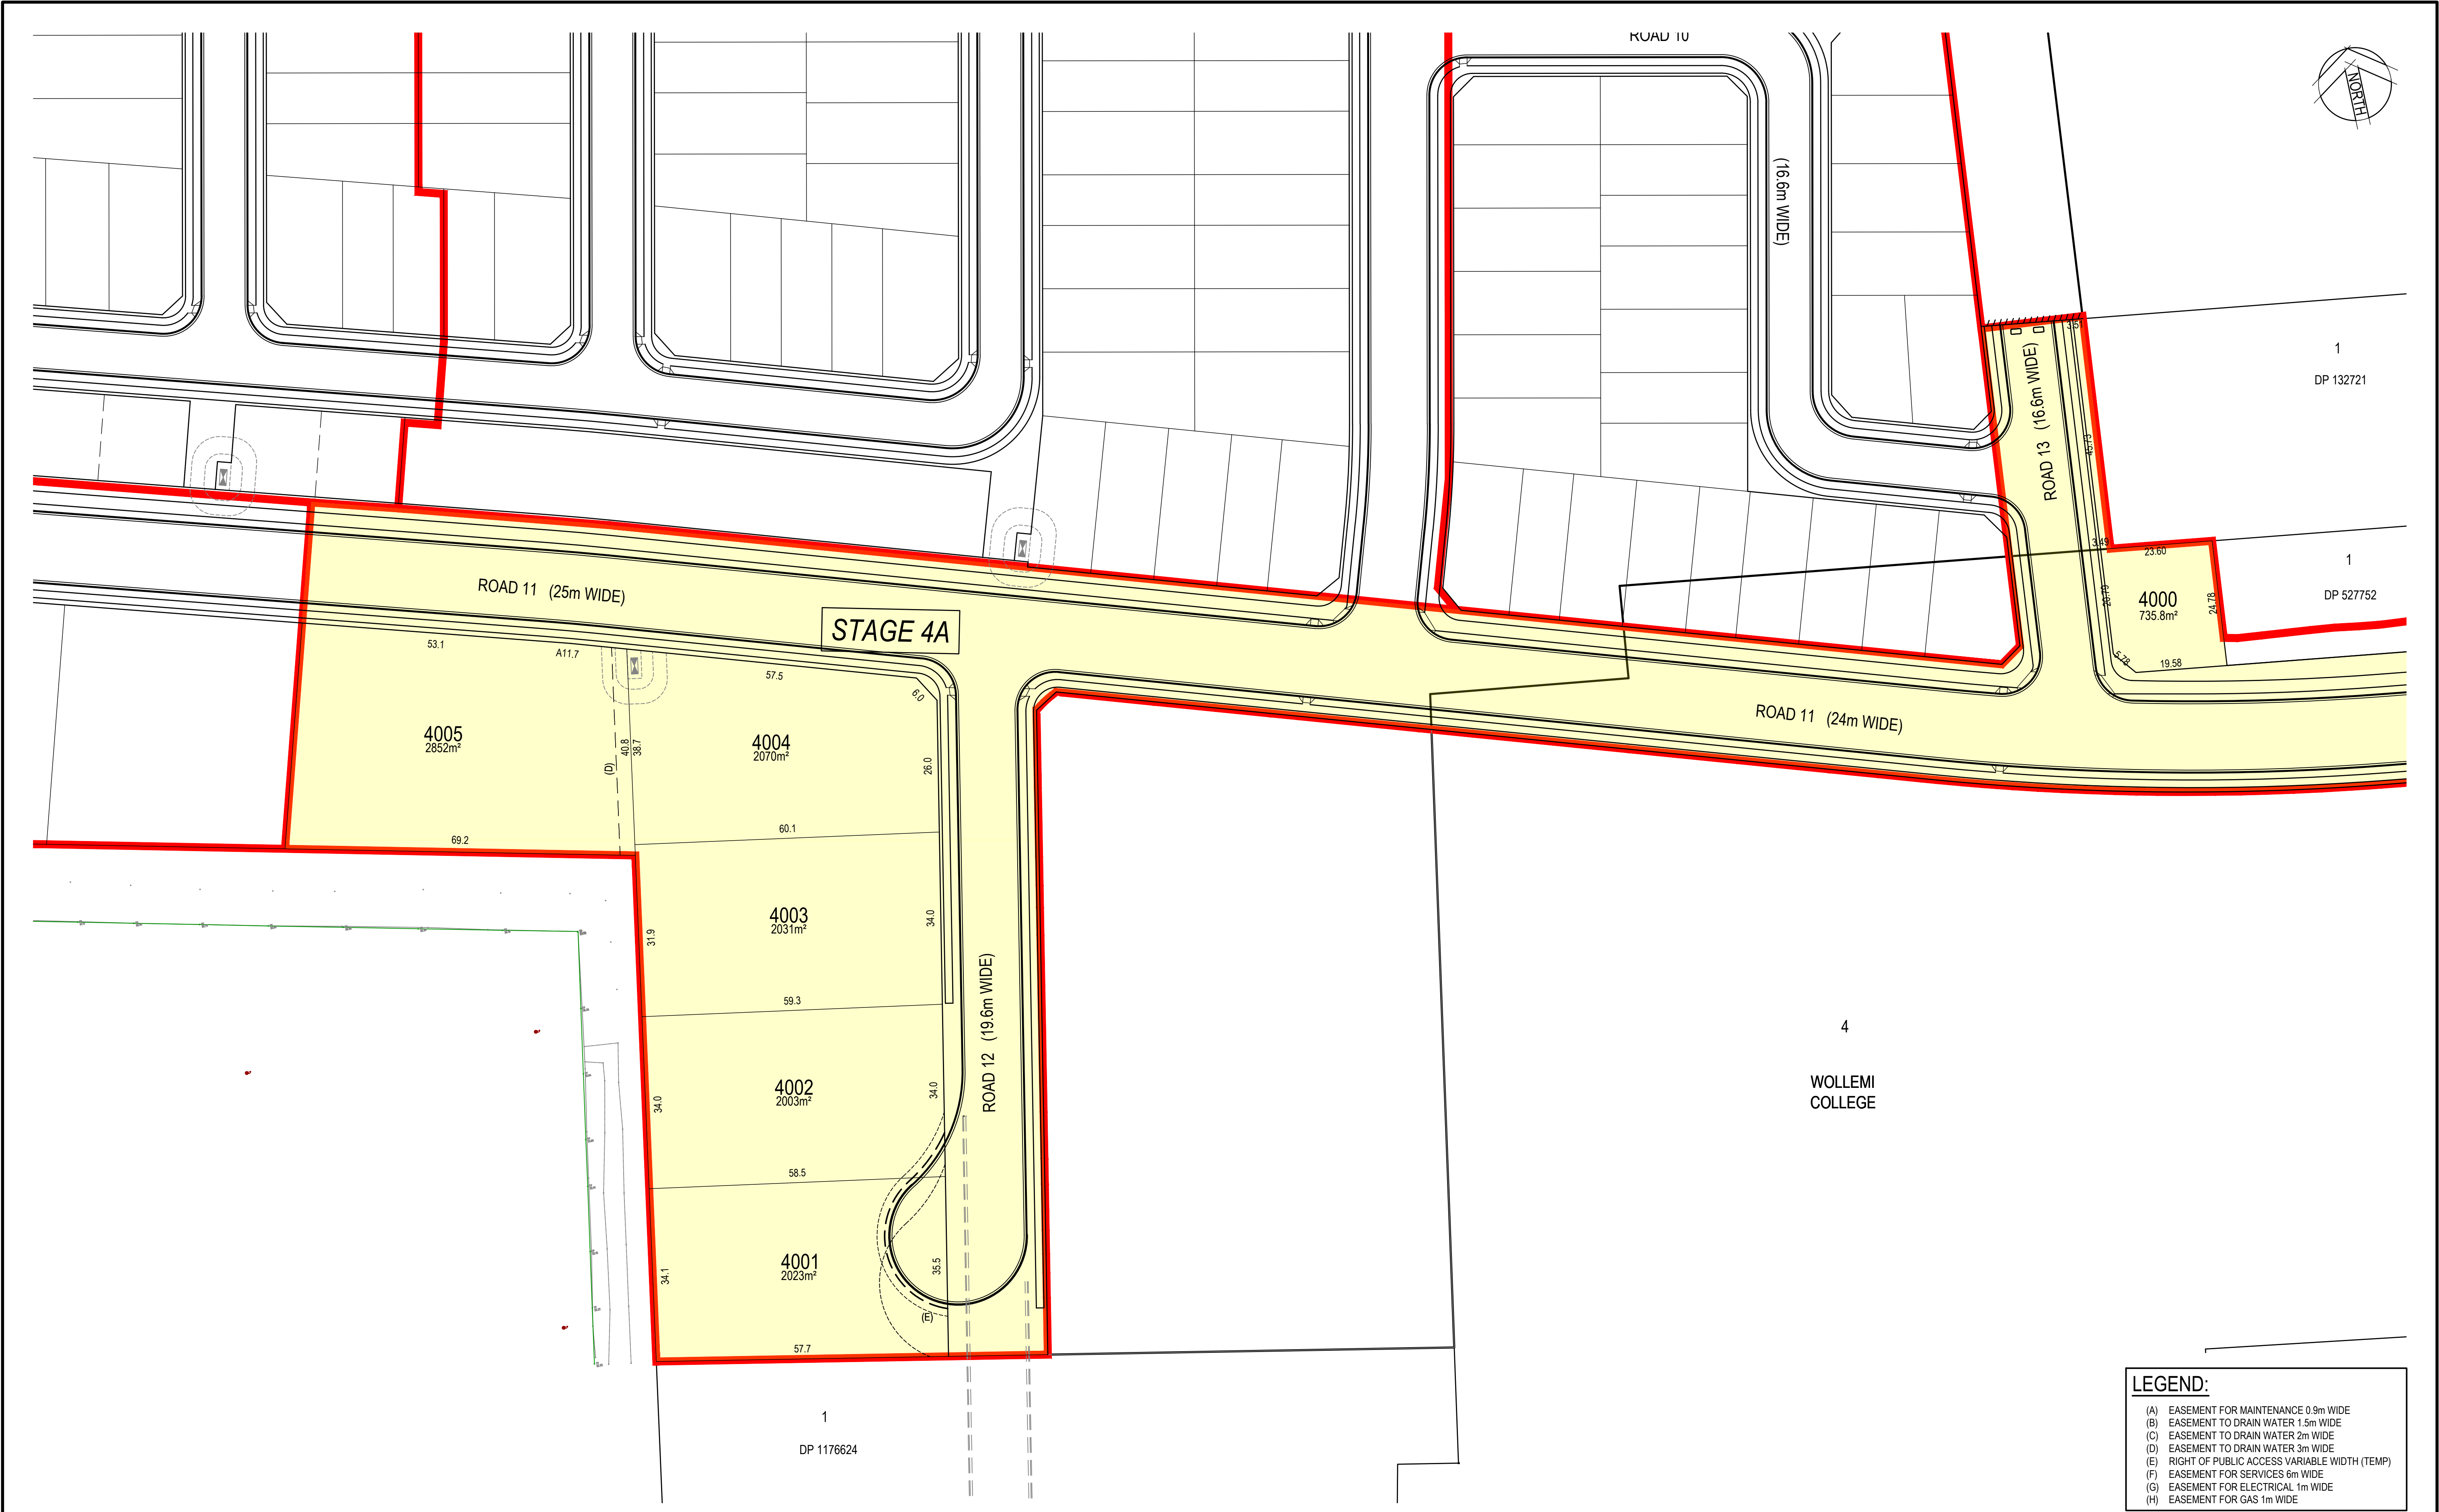

Rev.	Date	Description	Des.	Verif.	Appd.
12	20/07/2020	ISSUED FOR CLIENT REVIEW	AG	AG	
6	1/07/2020	ISSUED FOR CLIENT REVIEW	AG	AG	
5	17/03/2020	ISSUED FOR CLIENT REVIEW	HLD	AG	
4	27/02/2020	ISSUED FOR CLIENT REVIEW	AG	AG	
3	6/01/2020	ISSUED FOR CLIENT REVIEW	AG	AG	
2	1/10/2019	FINAL CLIENT REVIEW	AG	AG	
1	26/09/2019	CONSULTANCY ISSUE	AG	AG	

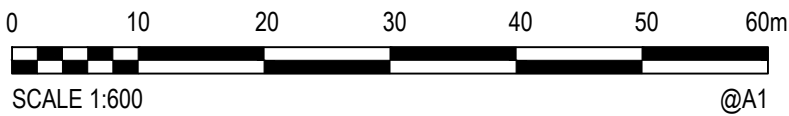

© Cardno Limited All Rights Reserved.
This document is produced by Cardno Limited solely for the benefit of and use by the client in accordance with the terms of the retainer. Cardno Limited does not and shall not assume any responsibility or liability whatsoever to any third party arising out of any use or reliance by third party on the content of this document.




Cardno
Shaping the Future

Cardno (NSW/ACT) Pty Ltd | ABN 95 001 145 035
Level 9, The Forum, 203 Pacific Highway
St Leonards, NSW 2055
Tel: 02 9496 7700 Fax: 02 9439 5170
Web: www.cardno.com.au

Drawn MDH	Date 26/09/2019	Client LENDEASE COMMUNITIES
Checked	Date	Project CHAPMAN STREET WERRINGTON CIVIL WORKS
Designed	Date	Title SUBDIVISION PLAN STAGE 4A
Verified	Date	Status FOR INFORMATION ONLY NOT TO BE USED FOR CONSTRUCTION PURPOSES
Approved	Date	DATUM AHD
		Scale 1:600
		Size A1
		Drawing Number 80219053-001-SK087
		Revision 12

WESTERN SYDNEY UNIVERSITY

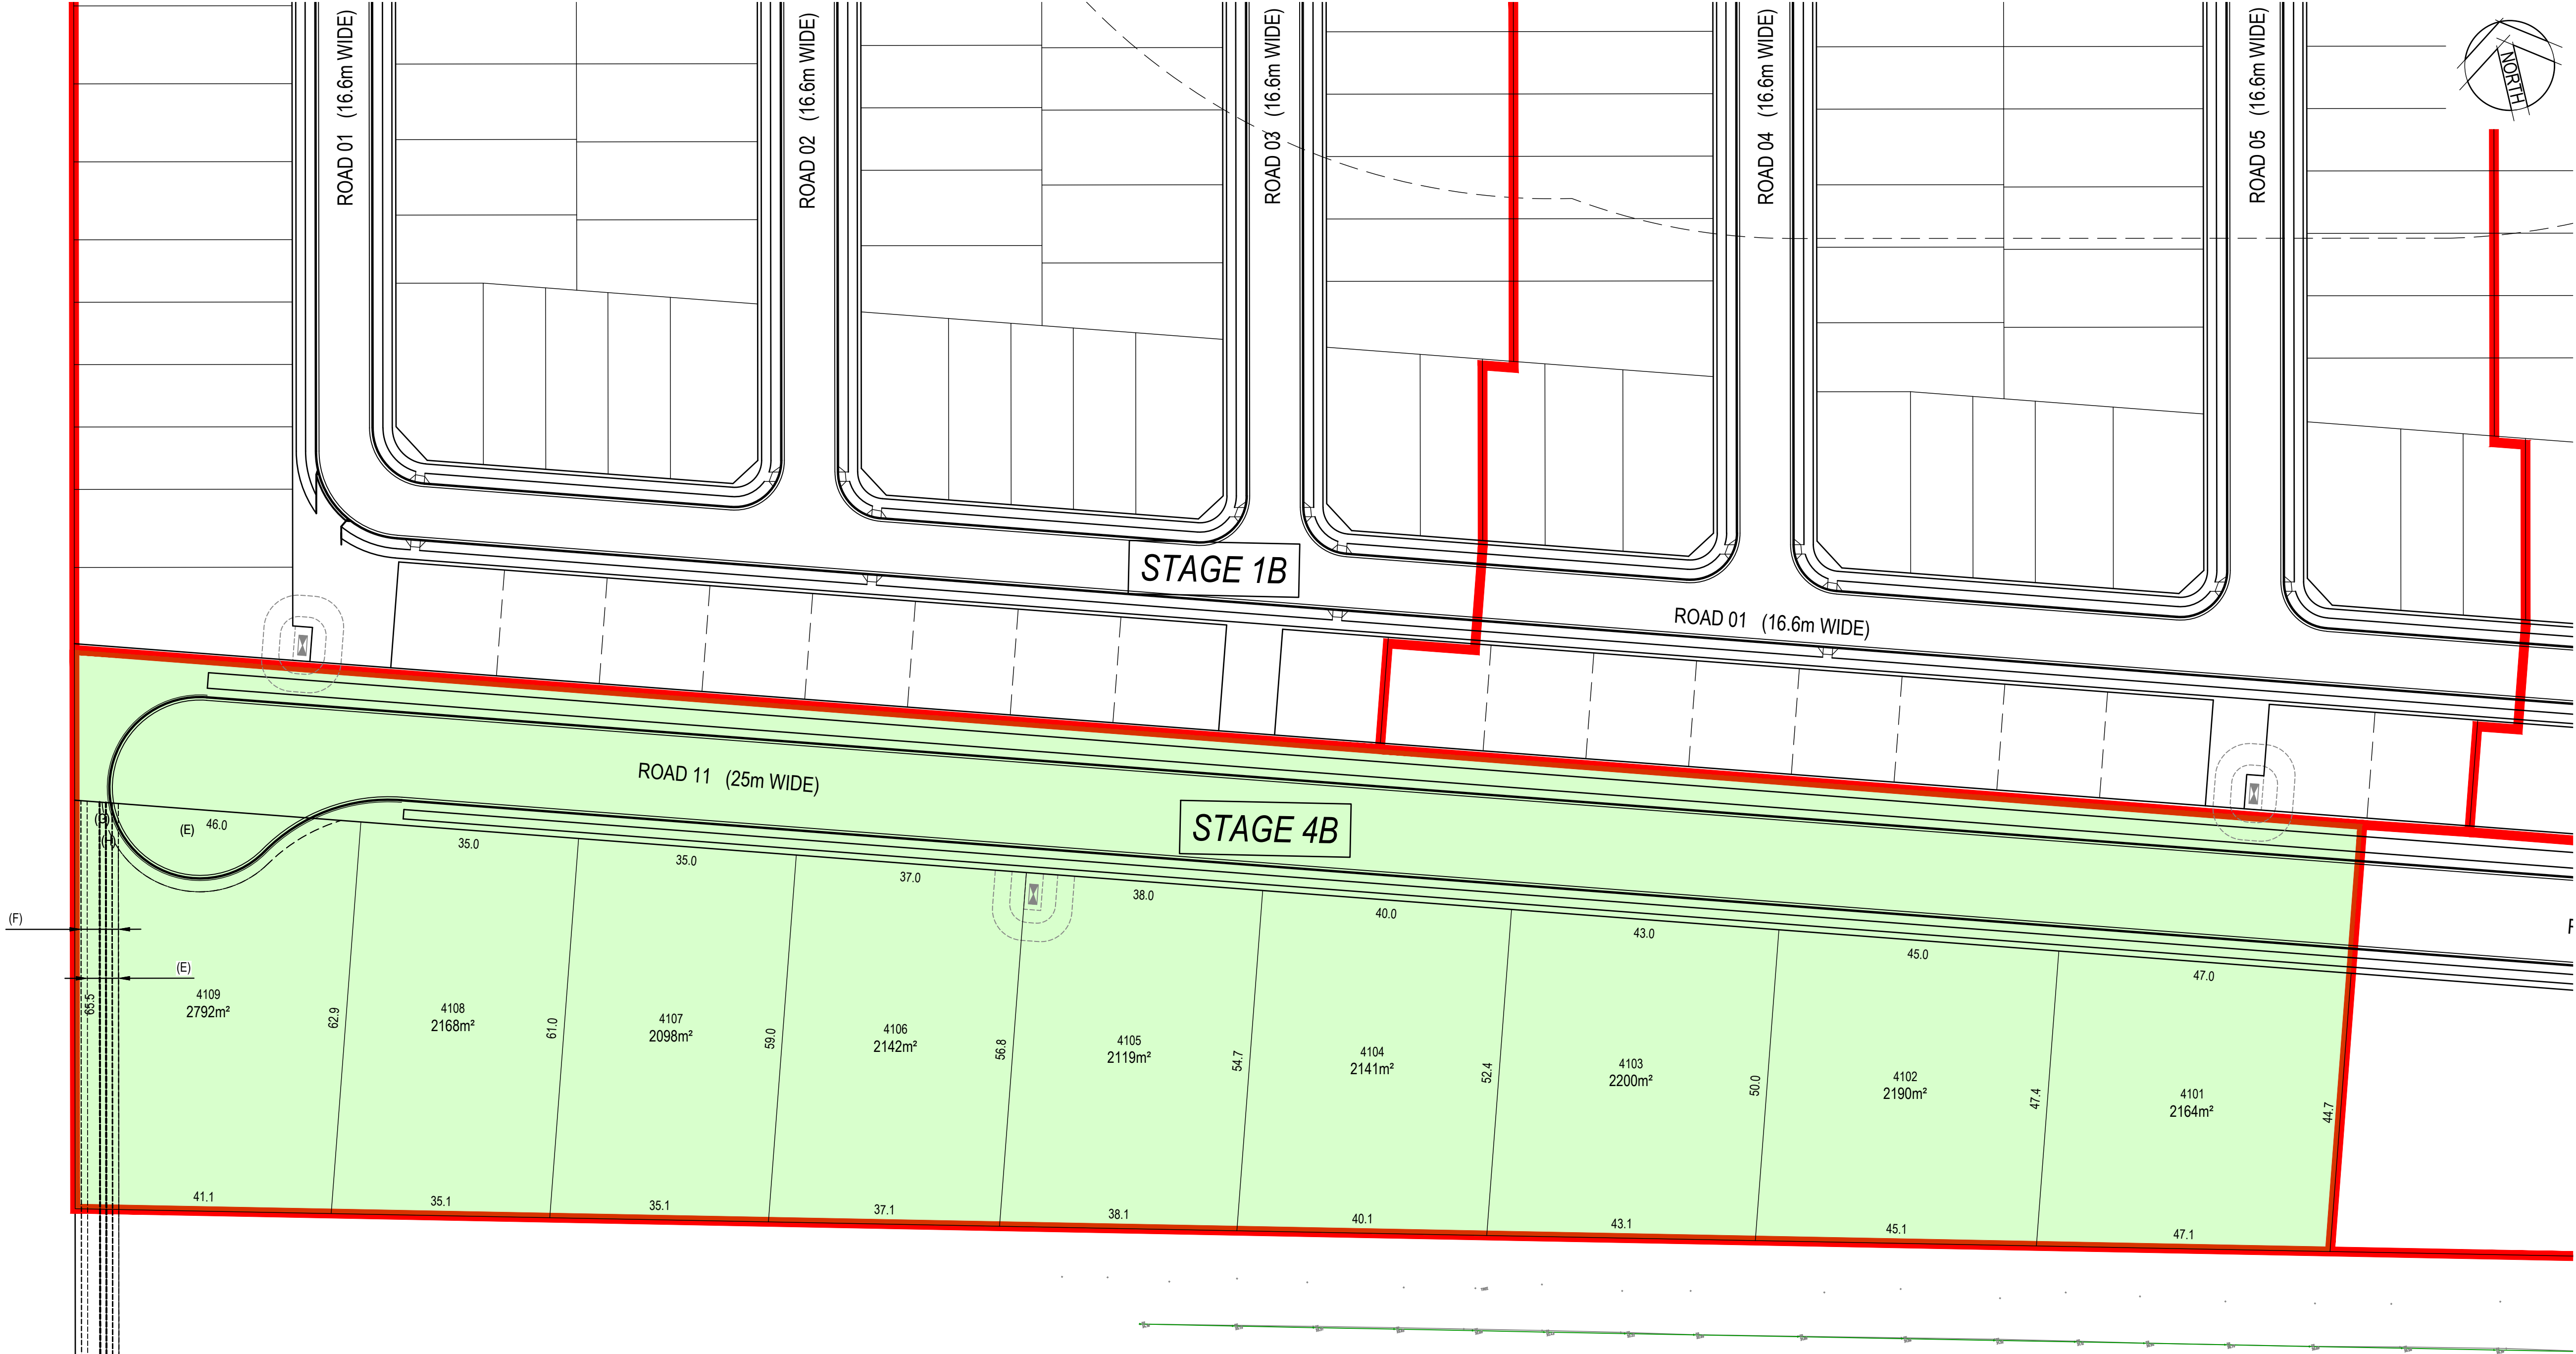


1
DP 749982

COBHAM JUVENILE DETENTION CENTRE

LEGEND:			
(A)	EASEMENT FOR MAINTENANCE 0.9m WIDE		
(B)	EASEMENT TO DRAIN WATER 1.5m WIDE		
(C)	EASEMENT TO DRAIN WATER 2m WIDE		
(D)	EASEMENT TO DRAIN WATER 3m WIDE		
(E)	RIGHT OF PUBLIC ACCESS VARIABLE WIDTH (TEMP)		
(F)	EASEMENT FOR SERVICES 6m WIDE		
(G)	EASEMENT FOR ELECTRICAL 1m WIDE		
(H)	EASEMENT FOR GAS 1m WIDE		

Rev.	Date	Description	Des.	Verif.	Appd.
7	20/07/2020	ISSUED FOR CLIENT REVIEW	AG	AG	
5	1/07/2020	ISSUED FOR CLIENT REVIEW	AG	AG	
4	17/03/2020	ISSUED FOR CLIENT REVIEW	HLD	AG	
3	6/01/2020	ISSUED FOR CLIENT REVIEW	AG	AG	
2	1/10/2019	FINAL CLIENT REVIEW	AG	AG	
1	26/09/2019	CONSULTANCY ISSUE	AG	AG	

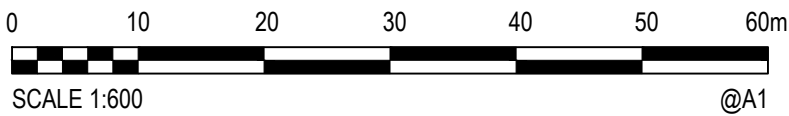

© Cardno Limited All Rights Reserved.
This document is produced by Cardno Limited solely for the benefit of and use by the client in accordance with the terms of the retainer. Cardno Limited does not and shall not assume any responsibility or liability whatsoever to any third party arising out of any use or reliance by third party on the content of this document.

**Cardno**
Shaping the Future

Cardno (NSW/ACT) Pty Ltd | ABN 95 001 145 035
Level 9, The Forum, 203 Pacific Highway
St Leonards, NSW 2005
Tel: 02 9496 7700 Fax: 02 9439 5170
Web: www.cardno.com.au

Drawn MDH	Date 26/09/2019	Client LENLEASE COMMUNITIES
Checked	Date	Project CHAPMAN STREET WERRINGTON CIVIL WORKS
Designed	Date	Title SUBDIVISION PLAN STAGE 4B
Verified	Date	Status FOR INFORMATION ONLY NOT TO BE USED FOR CONSTRUCTION PURPOSES
Approved	Date	DATUM AHD SEP'19 Scale 1:600 Size A1
		Drawing Number 80219053-001-SK088 Revision 7