


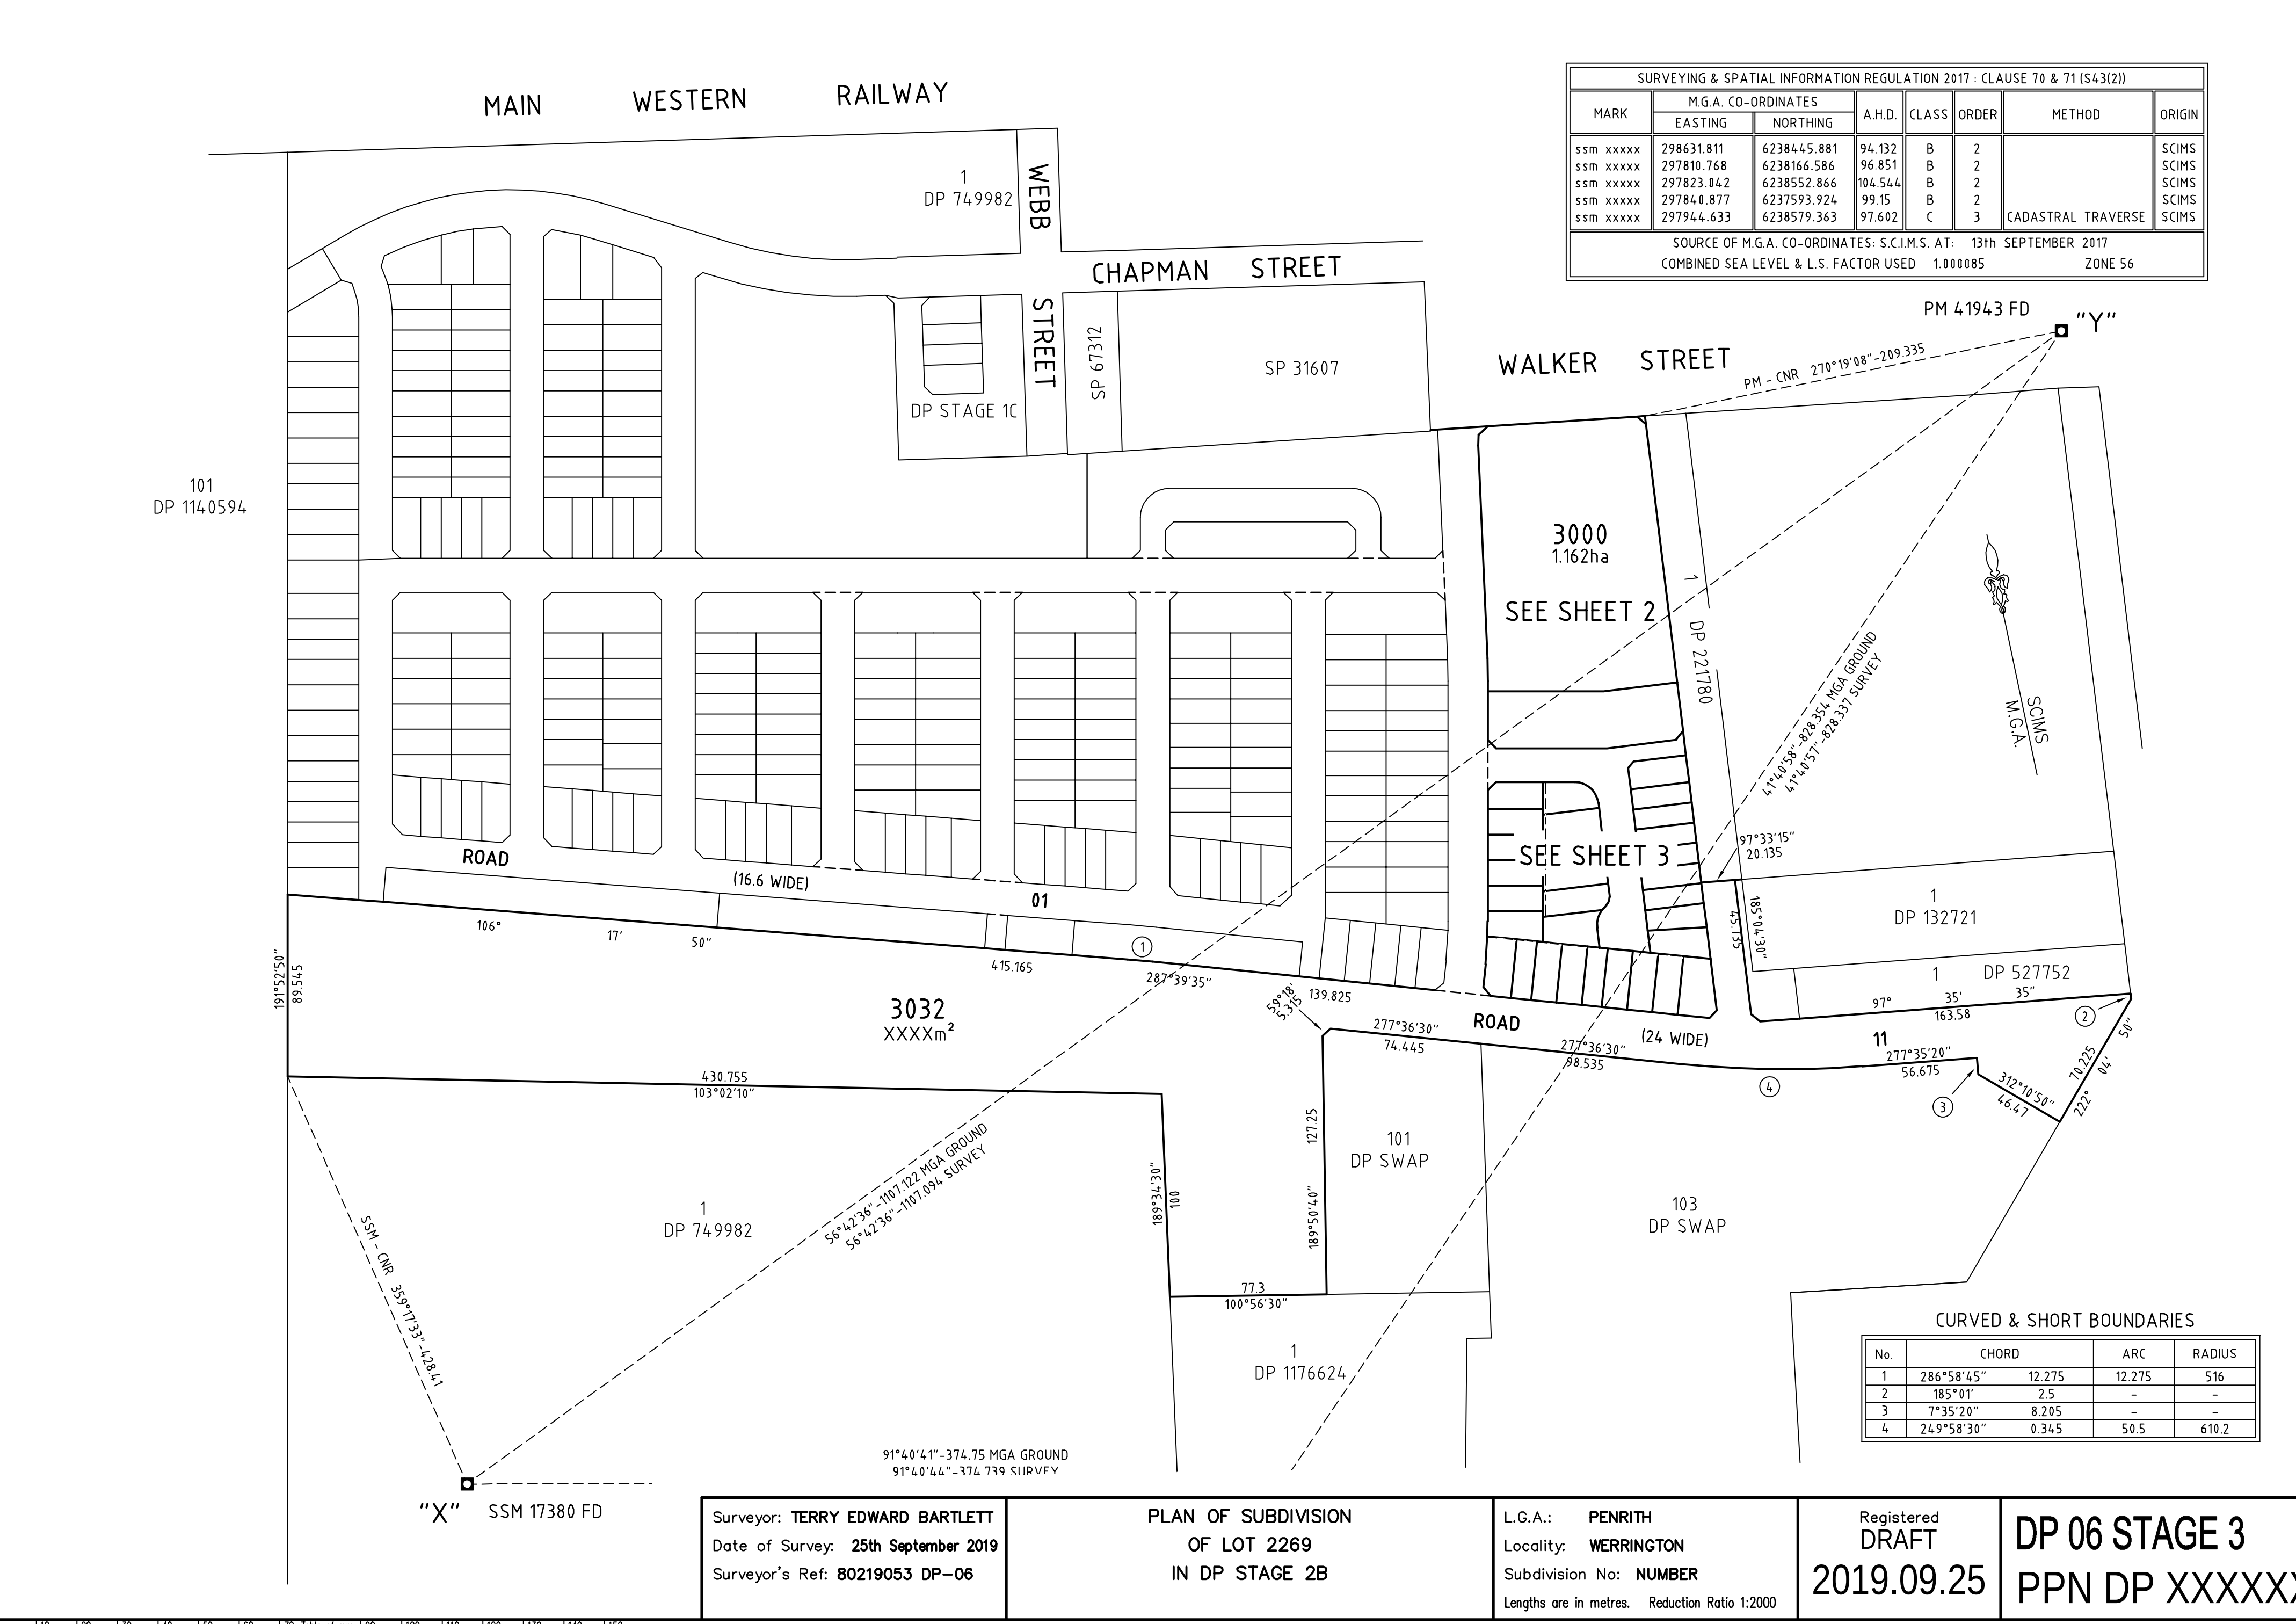

SURVEYING & SPATIAL INFORMATION REGULATION 2017 : CLAUSE 70 & 71 (S43(2))							
MARK	M.G.A. CO-ORDINATES		A.H.D.	CLASS	ORDER	METHOD	ORIGIN
	EASTING	NORTHING					
ssm xxxxx	298631.811	6238445.881	94.132	B	2	CADASTRAL TRAVERSE	SCIMS
ssm xxxxx	297810.768	6238166.586	96.851	B	2		SCIMS
ssm xxxxx	297823.042	6238552.866	104.544	B	2		SCIMS
ssm xxxxx	297840.877	6237593.924	99.15	B	2		SCIMS
ssm xxxxx	297944.633	6238579.363	97.602	C	3		SCIMS
SOURCE OF M.G.A. CO-ORDINATES: S.C.I.M.S. AT: 13th SEPTEMBER 2017							
COMBINED SEA LEVEL & L.S. FACTOR USED				1.000085		ZONE 56	


Surveyor: **TERRY EDWARD BARTLETT**
Date of Survey: **25th September 2019**
Surveyor's Ref: **80219053 DP-06**

**PLAN OF SUBDIVISION
OF LOT 2269
IN DP STAGE 2B**



L.G.A.: **PENRITH**
Locality: **WERRINGTON**
Subdivision No: **NUMBER**
Lengths are in metres. Reduction Ratio 1:2000

Registered
DRAFT
2019.09.25

DP 06 STAGE 3
PPN DP XXXXXX

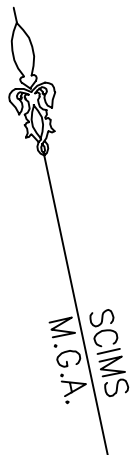


DP 06 STAGE 3
PPN DP XXXXXX

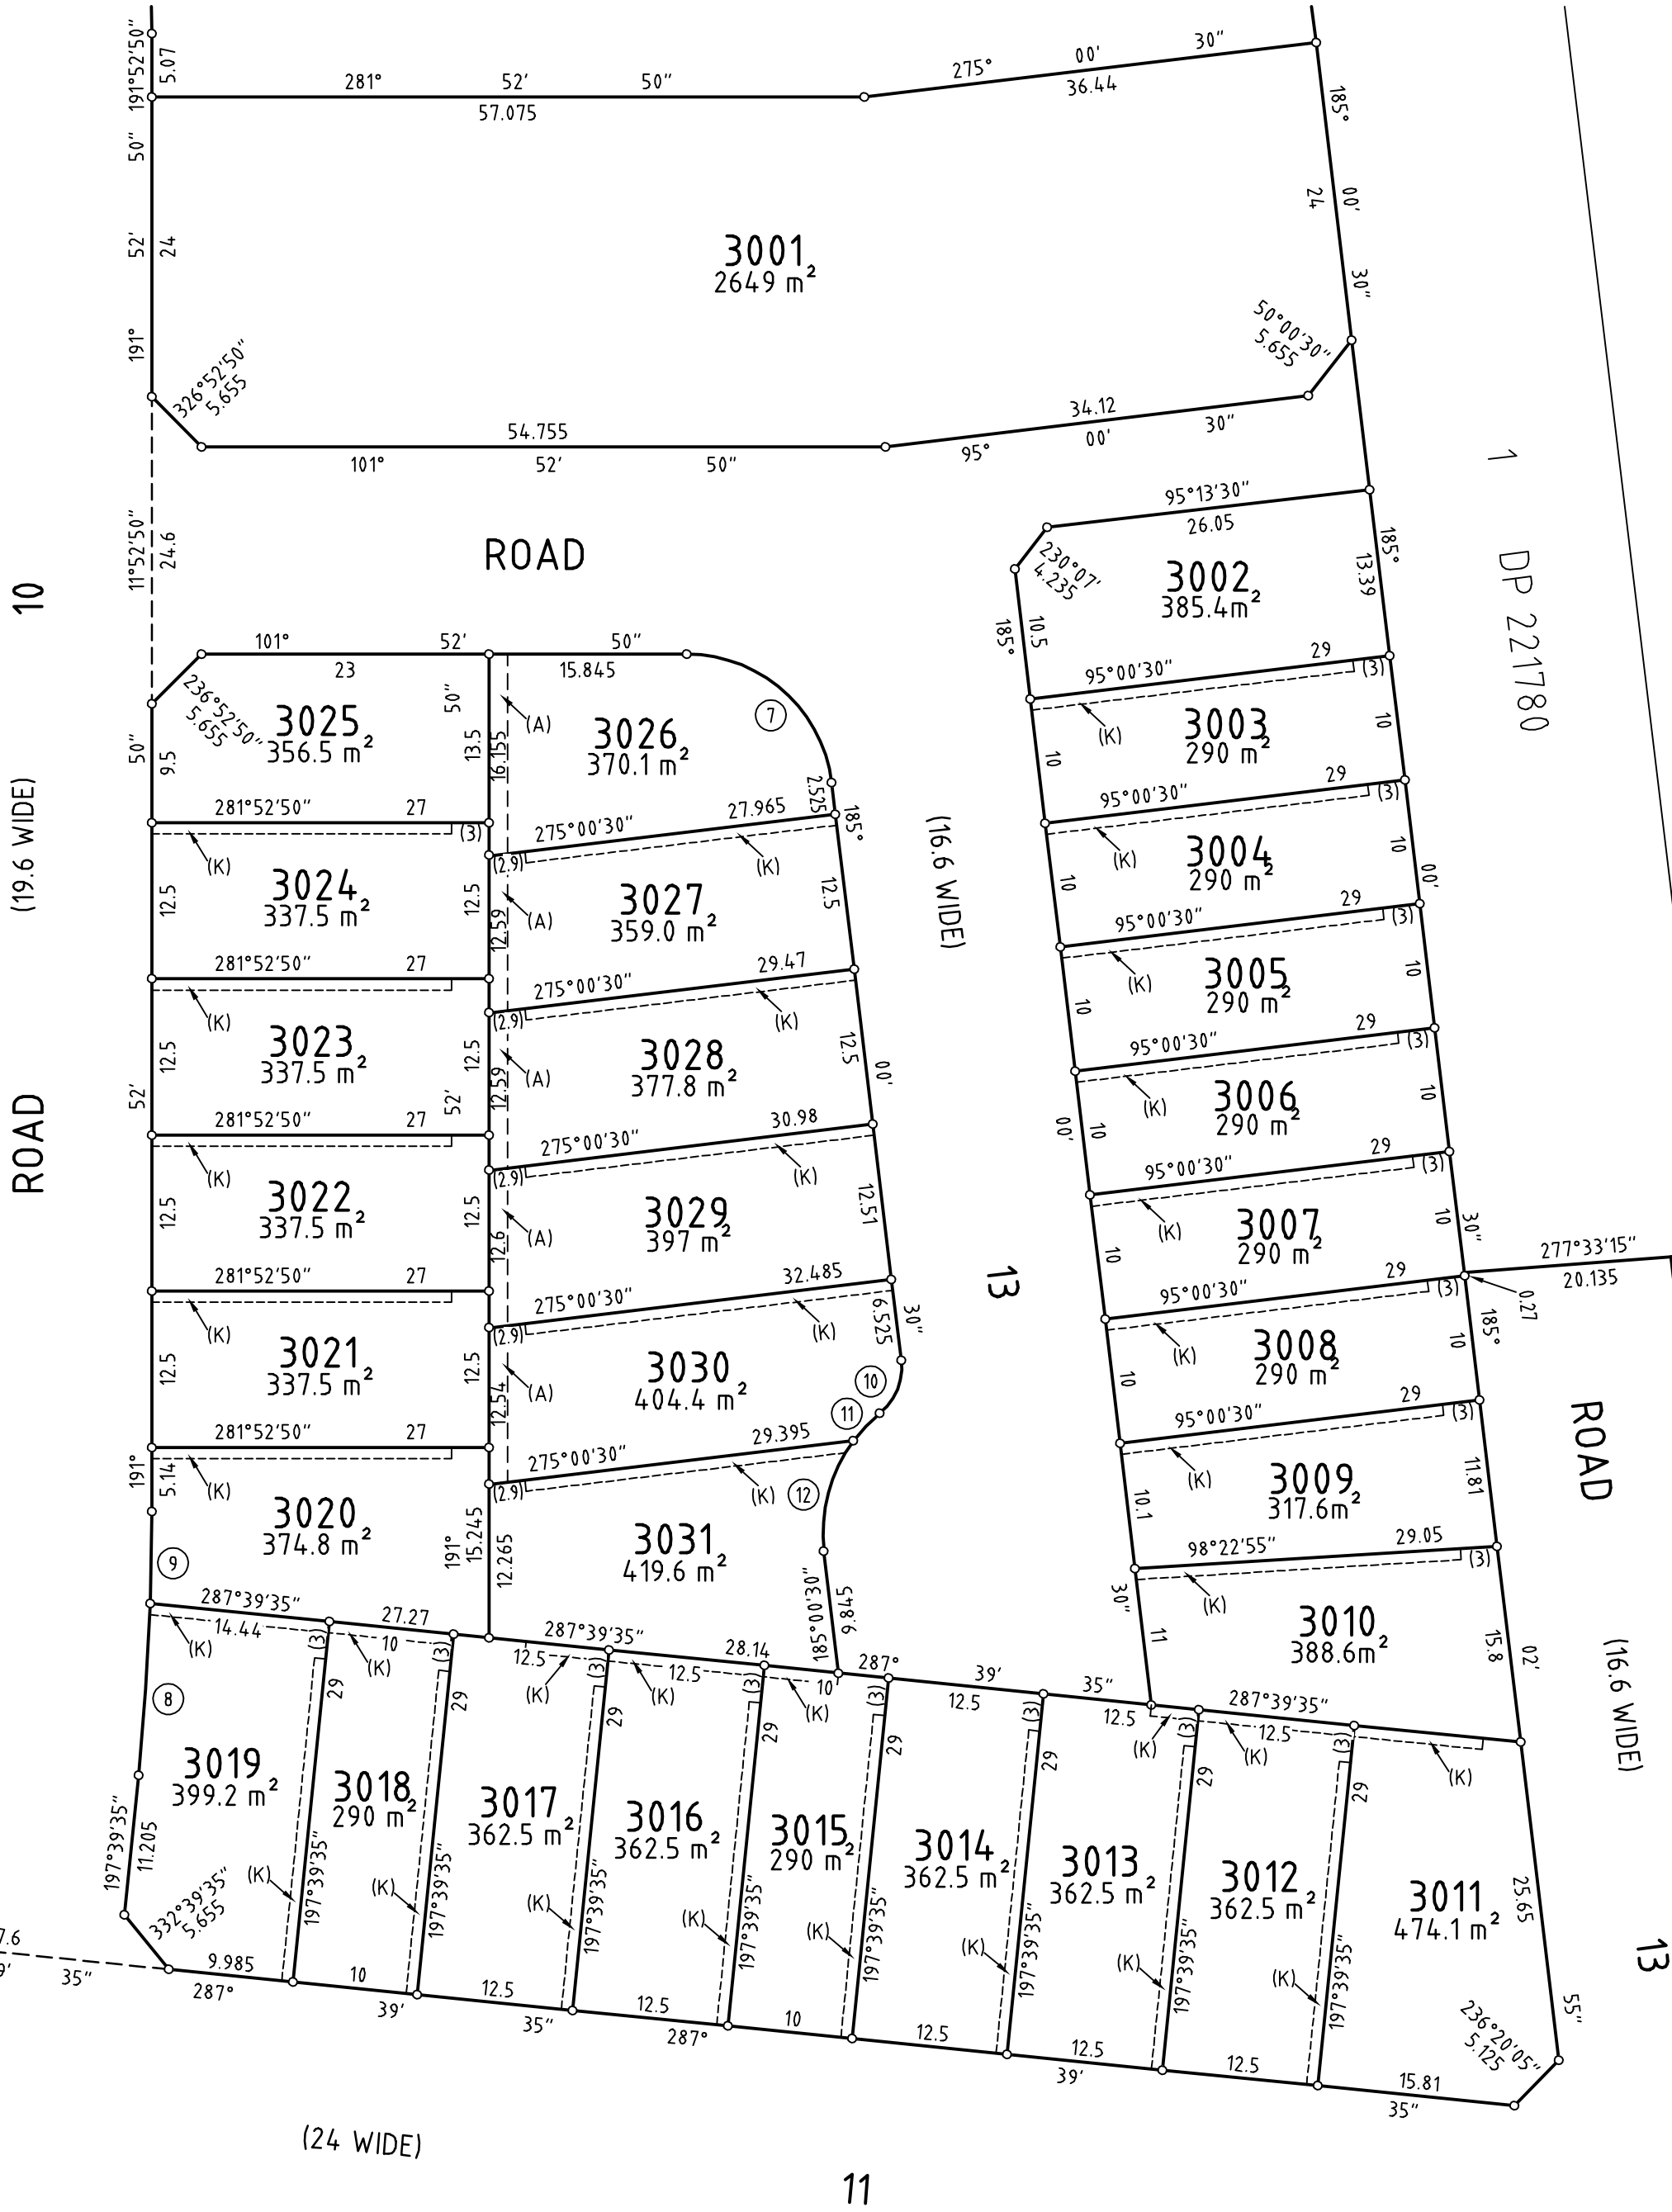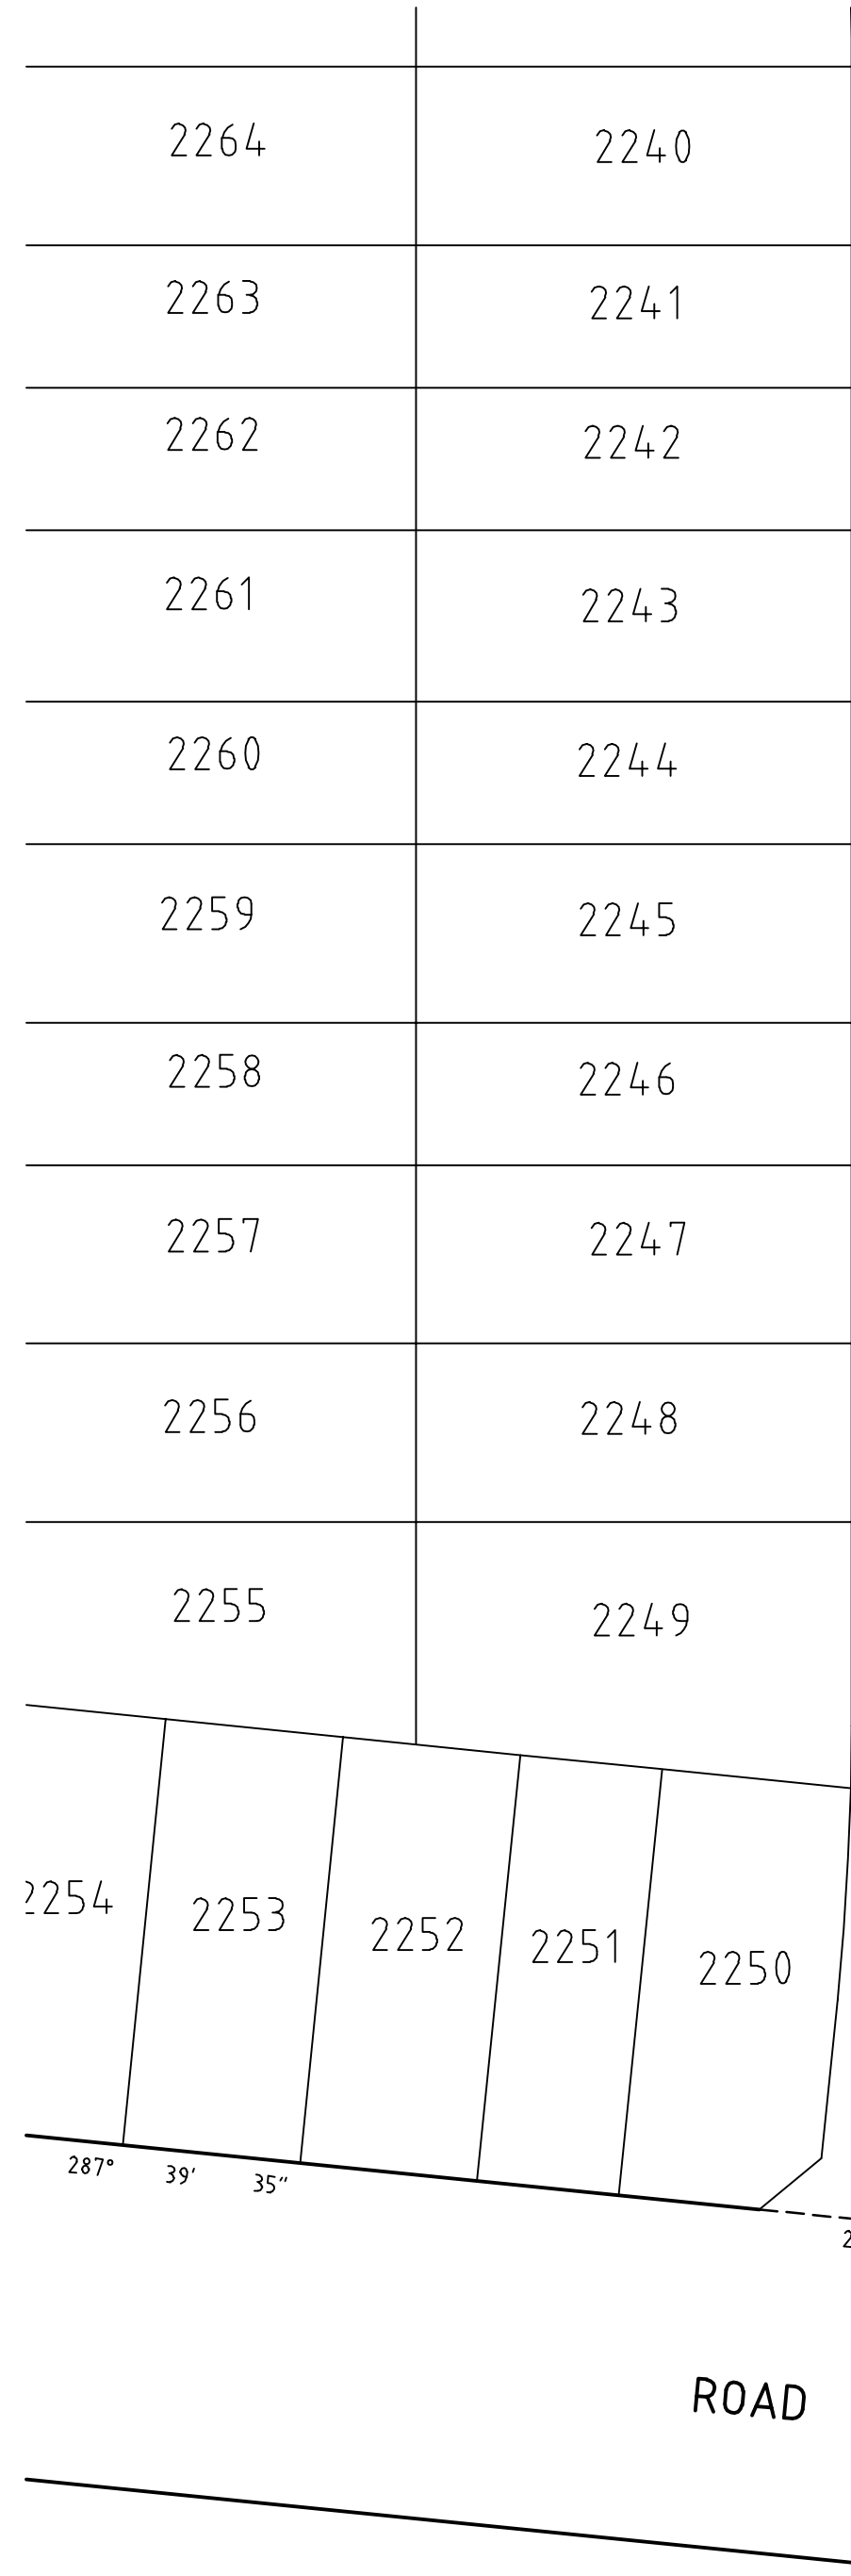

REFERENCE MARKS			
No.	REFERENCE		TYPE
A	160°34'	3.55 & 11.55	DRILL HOLE & WINGS
B	154°46'25"	3.55 & 11.55	DRILL HOLE & WINGS
C	156°46'10"	3.55 & 11.55	DRILL HOLE & WINGS
D	156°46'10"	3.55 & 11.55	DRILL HOLE & WINGS
E	160°26'45"	3.55 & 11.55	DRILL HOLE & WINGS
F	97°40'40"	3.55 & 11.55	DRILL HOLE & WINGS
G	160°34'30"	3.55 & 11.55	DRILL HOLE & WINGS
H	154°46'25"	3.55 & 11.55	DRILL HOLE & WINGS
J	156°46'10"	3.55 & 11.55	DRILL HOLE & WINGS
K	156°46'10"	3.55 & 11.55	DRILL HOLE & WINGS
L	160°26'45"	3.55 & 11.55	DRILL HOLE & WINGS
M	97°40'40"	3.55 & 11.55	DRILL HOLE & WINGS

CURVED & SHORT BOUNDARIES				
No.	CHORD		ARC	RADIUS
7	15°46'30"	13.805	13.805	209.8
8	12°53'05"	7.355	7.355	209.8
9	323°26'40"	15.525	16.975	11.7
10	34°01'30"	4.56	4.76	4.7
11	235°52'20"	3.07	3.08	12.3
12	206°51'20"	9.155	9.38	12.3

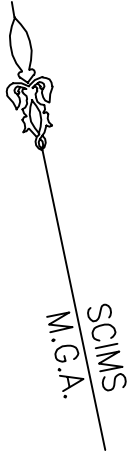

(A) EASEMENT TO DRAIN WATER 1.5 WIDE
(K) EASEMENT FOR MAINTENANCE AND ACCESS 0.9 WIDE

Surveyor: **TERRY EDWARD BARTLETT**
Date of Survey: **25th September 2019**
Surveyor's Ref: **80219053 DP-06**

PLAN OF SUBDIVISION
OF LOT 2269
IN DP STAGE 2B

L.G.A.: **PENRITH**
Locality: **WERRINGTON**
Subdivision No: **NUMBER**
Lengths are in metres. Reduction Ratio 1:500

Registered
DRAFT
2019.09.25

DP 06 STAGE 3
PPN DP XXXXXX