



LEGEND


GENERAL WASTE BIN

RECYCLING BIN

ELECTRICAL PILLAR WITH 1M EXCLUSION ZONE

ELECTRICAL STREET LANTERN WITH 1M EXCLUSION ZONE

Rev.	Date	Description	Des.	Verif.	Appd.
4	14/07/2020	ISSUED FOR INFORMATION	AG	AG	
3	7/07/2020	ISSUED FOR INFORMATION	AG	AG	
2	27/03/2020	MINOR ADJUSTMENT	AG	AG	AG
1	2/03/2020	ISSUED FOR INFORMATION	AG	AG	

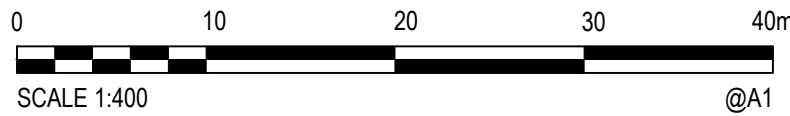


© Cardno Limited All Rights Reserved.
This document is produced by Cardno Limited solely for the benefit of and use by the client in accordance with the terms of the retainer. Cardno Limited does not and shall not assume any responsibility or liability whatsoever to any third party arising out of any use or reliance by third party on the content of this document.

Cardno

Cardno (NSW/ACT) Pty Ltd | ABN 95 001 145 035
Level 9, The Forum, 203 Pacific Highway
St Leonards, NSW 2055
Tel: 02 9496 7700 Fax: 02 9439 5170
Web: www.cardno.com.au


Drawn TPB	Date 2/03/2020	Client LENLEASE COMMUNITIES
Checked AG	Date 2/03/2020	Project CHAPMAN STREET WERRINGTON CIVIL WORKS
Designed AG	Date 2/03/2020	Title STREET TREE & WASTE COLLECTION PLAN SHEET 1 OF 4
Verified	Date	Status FOR INFORMATION ONLY NOT TO BE USED FOR CONSTRUCTION PURPOSES
Approved		DATUM AHD
		Scale 1:350
		Size A1
		Drawing Number 80219053-001-SK155
		Revision 4

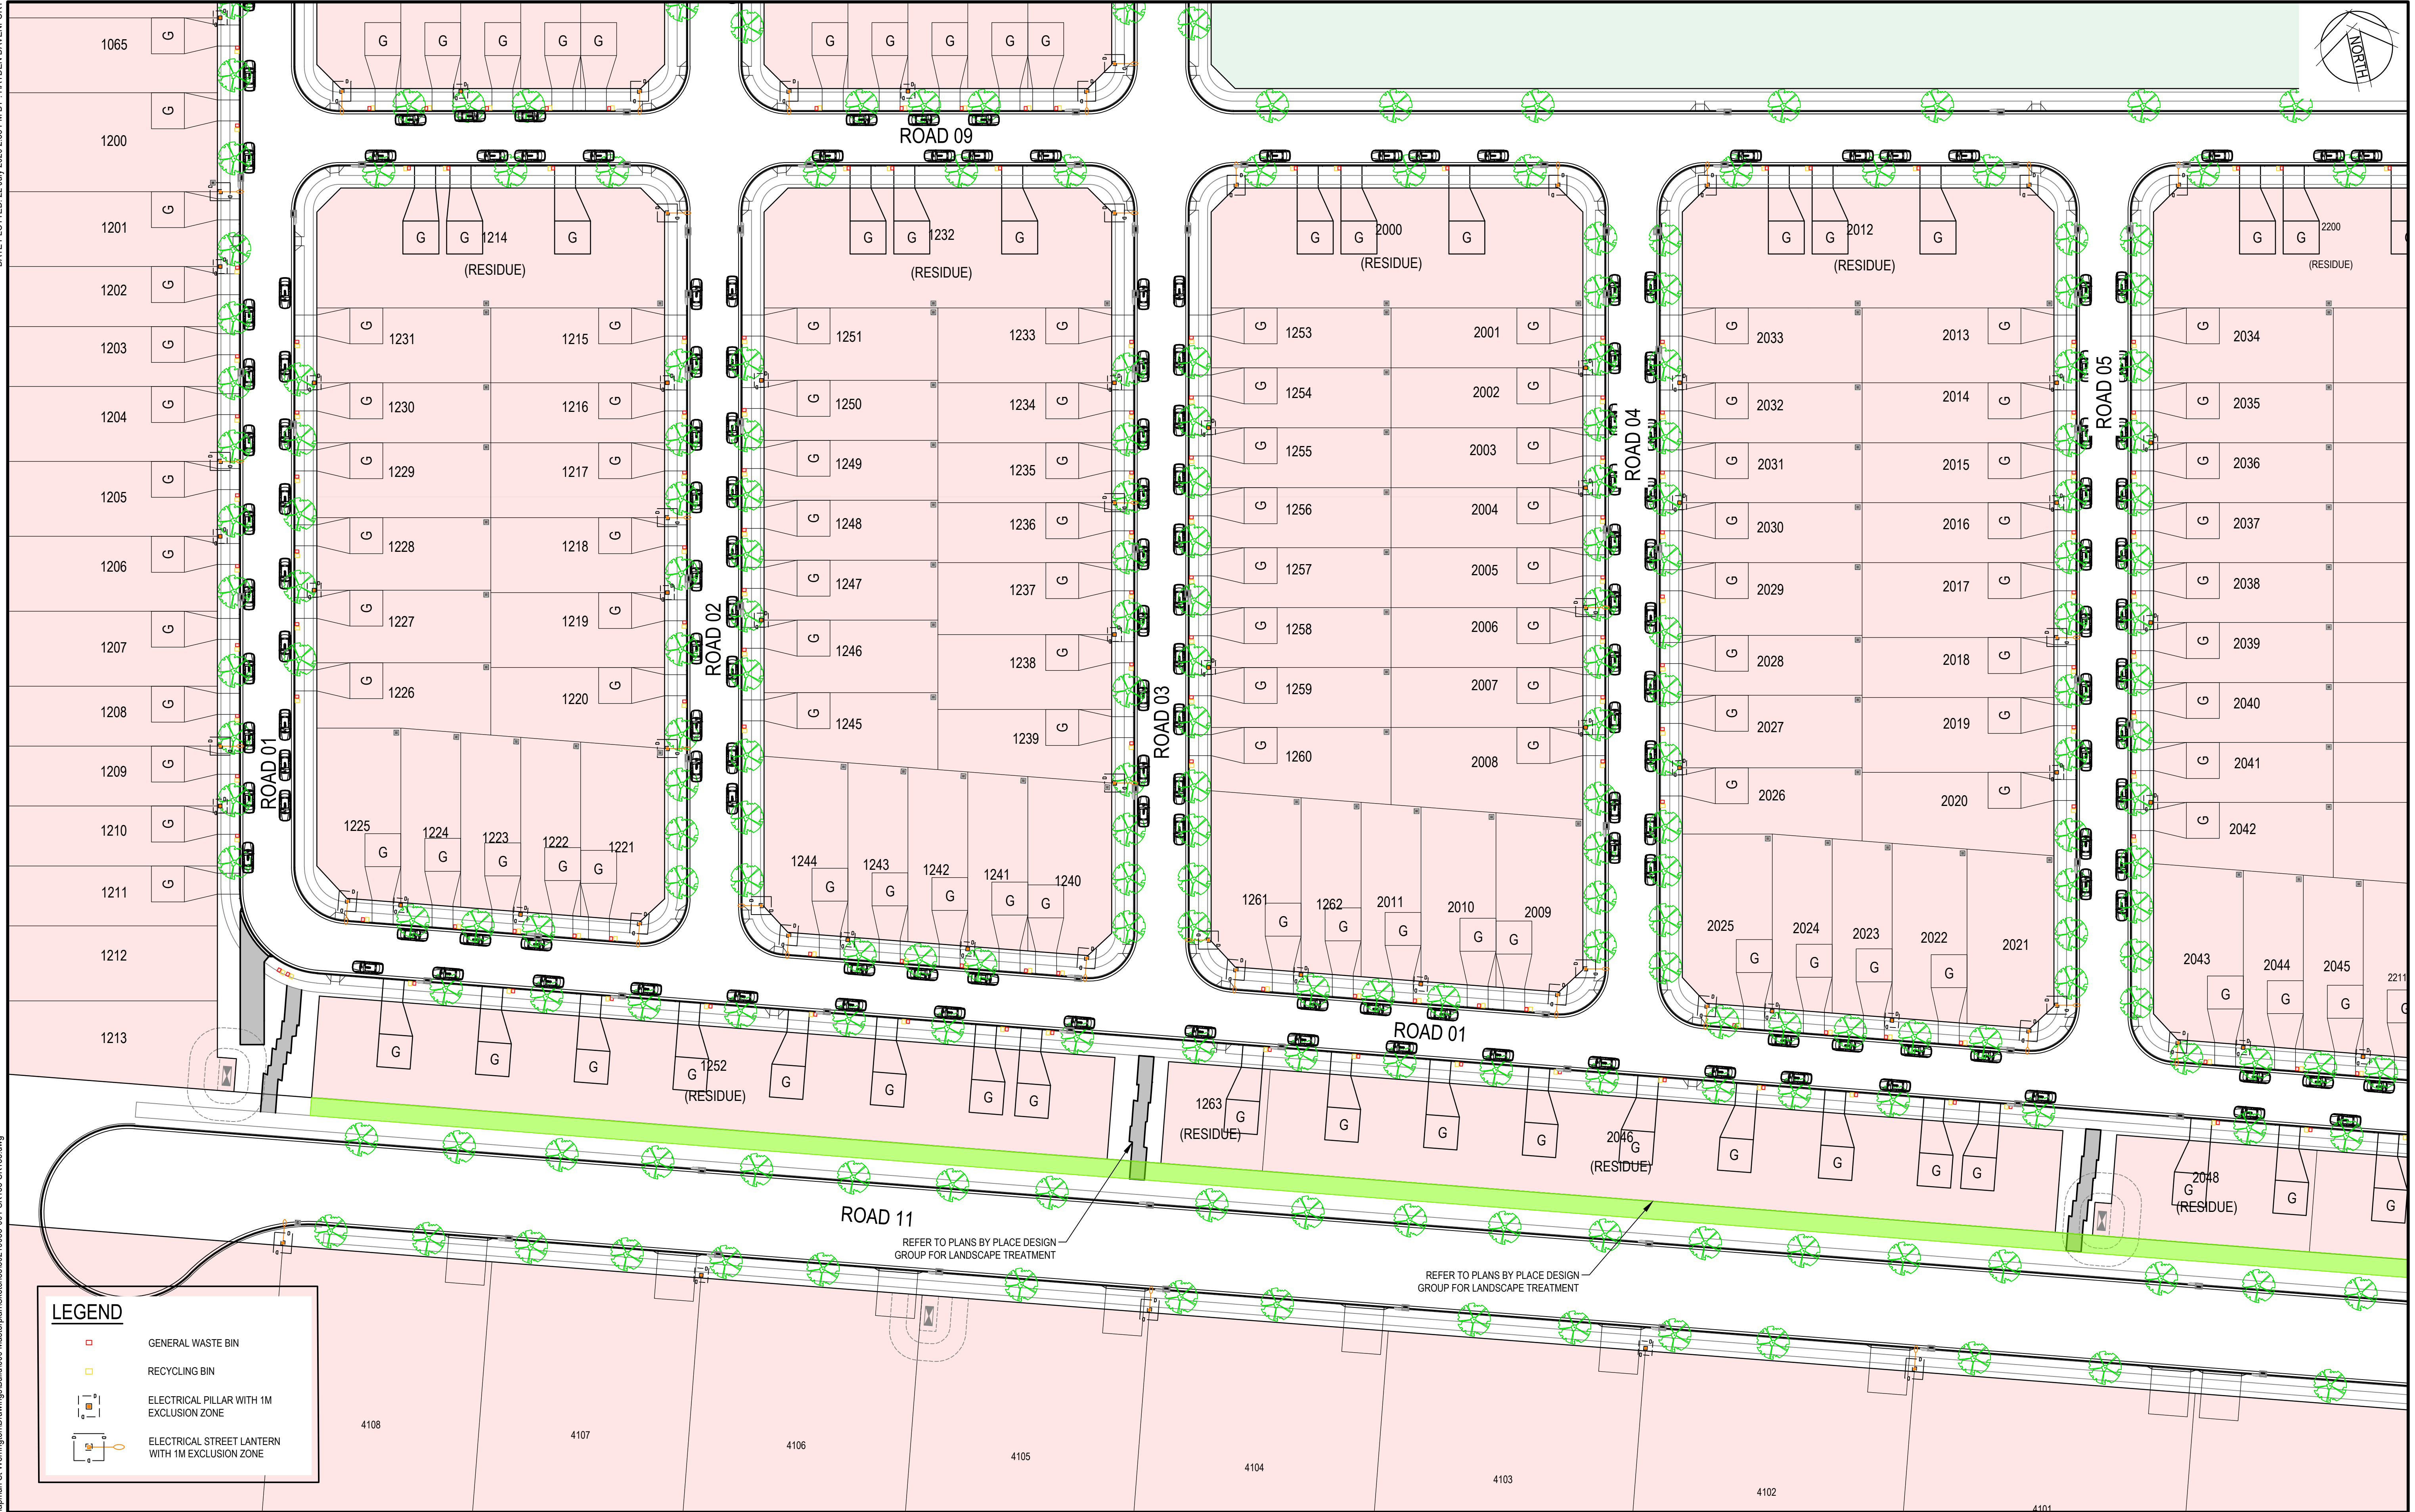

LEGEND

- GENERAL WASTE BIN
- RECYCLING BIN
- ELECTRICAL PILLAR WITH 1M EXCLUSION ZONE
- ELECTRICAL STREET LANTERN WITH 1M EXCLUSION ZONE

Rev.	Date	Description	Des.	Verif.	Appd.
4	14/07/2020	ISSUED FOR INFORMATION	AG	AG	
3	7/07/2020	ISSUED FOR INFORMATION	AG	AG	
2	27/03/2020	MINOR ADJUSTMENT	AG	AG	AG
1	2/03/2020	ISSUED FOR INFORMATION	AG	AG	

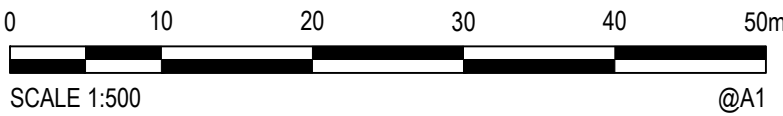

© Cardno Limited All Rights Reserved.
This document is produced by Cardno Limited solely for the benefit of and use by the client in accordance with the terms of the retainer. Cardno Limited does not and shall not assume any responsibility or liability whatsoever to any third party arising out of any use or reliance by any third party on the content of this document.



Cardno (NSW/ACT) Pty Ltd | ABN 95 001 145 035
Level 9, The Forum, 203 Pacific Highway
St Leonards, NSW 2055
Tel: 02 9496 7700 Fax: 02 9439 5170
Web: www.cardno.com.au


Drawn TPB	Date 2/03/2020	Client LENLEASE COMMUNITIES
Checked AG	Date 2/03/2020	Project CHAPMAN STREET WERRINGTON CIVIL WORKS
Designed AG	Date 2/03/2020	Title STREET TREE & WASTE COLLECTION PLAN SHEET 2 OF 4
Verified	Date	Status FOR INFORMATION ONLY NOT TO BE USED FOR CONSTRUCTION PURPOSES
Approved		DATUM AHD
		FEB'20
		Scale 1:500
		Size A1
		Drawing Number 80219053-001-SK156
		Revision 4

DATE PLOTTED: 22 JULY 2020 2:33 PM BY: HAYDEN DAVENPORT

XREFs: XR-80219053-CHROAD, XR-80219053-CLLOT LAYOUT, XR-80219053-001-SK155 in CONTROL, XR-80219053-001-SK155 in STORMWATER
CAD File: N:\Projects\80219053\Drawings\Build\000 Masterplan\Sketches\80219053-001-SK155-SK156.dwg



Rev.	Date	Description	Des.	Verif.	Appd.
5	20/07/2020	ISSUED FOR INFORMATION	AG	AG	
4	14/07/2020	ISSUED FOR INFORMATION	AG	AG	
3	7/07/2020	ISSUED FOR INFORMATION	AG	AG	
2	27/03/2020	MINOR ADJUSTMENT	AG	AG	AG
1	2/03/2020	ISSUED FOR INFORMATION	AG	AG	

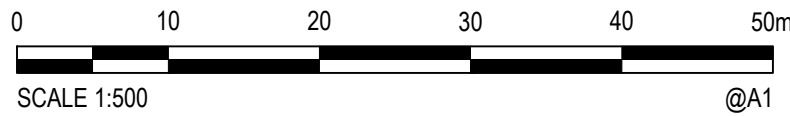

© Cardno Limited All Rights Reserved.
This document is produced by Cardno Limited solely for the benefit of and use by the client in accordance with the terms of the retainer. Cardno Limited does not and shall not assume any responsibility or liability whatsoever to any third party arising out of any use or reliance by third party on the content of this document.



Cardno (NSW/ACT) Pty Ltd | ABN 95 001 145 035
Level 9, The Forum, 203 Pacific Highway
St Leonards, NSW 2055
Tel: 02 9496 7700 Fax: 02 9439 5170
Web: www.cardno.com.au

Drawn TPB	Date 2/03/2020
Checked AG	Date 2/03/2020
Designed AG	Date 2/03/2020
Verified	Date
Approved	


Client LENLEASE COMMUNITIES	Project CHAPMAN STREET WERRINGTON CIVIL WORKS	Title STREET TREE & WASTE COLLECTION PLAN SHEET 3 OF 4
--------------------------------	---	---

Status FOR INFORMATION ONLY NOT TO BE USED FOR CONSTRUCTION PURPOSES	DATUM AHD	FEB'20	Scale 1:500	Size A1
Drawing Number 80219053-001-SK157	Revision 5			

DATE PLOTTED: 22 July 2020 2:33 PM BY: HAYDEN DAVENPORT

XREFs: XR-80219053-CHROAD; XR-80219053-CHLOT LAYOUT; XR-80219053-001-SK155 lot CONTROL; XR-80219053-001-SK155 lot STORMWATER

CAD File: N:\Projects\80219053-Chapman St\Werrington\Drawings\Build\000 Masterplan\Sketches\80219053-001-SK155-SK158.dwg

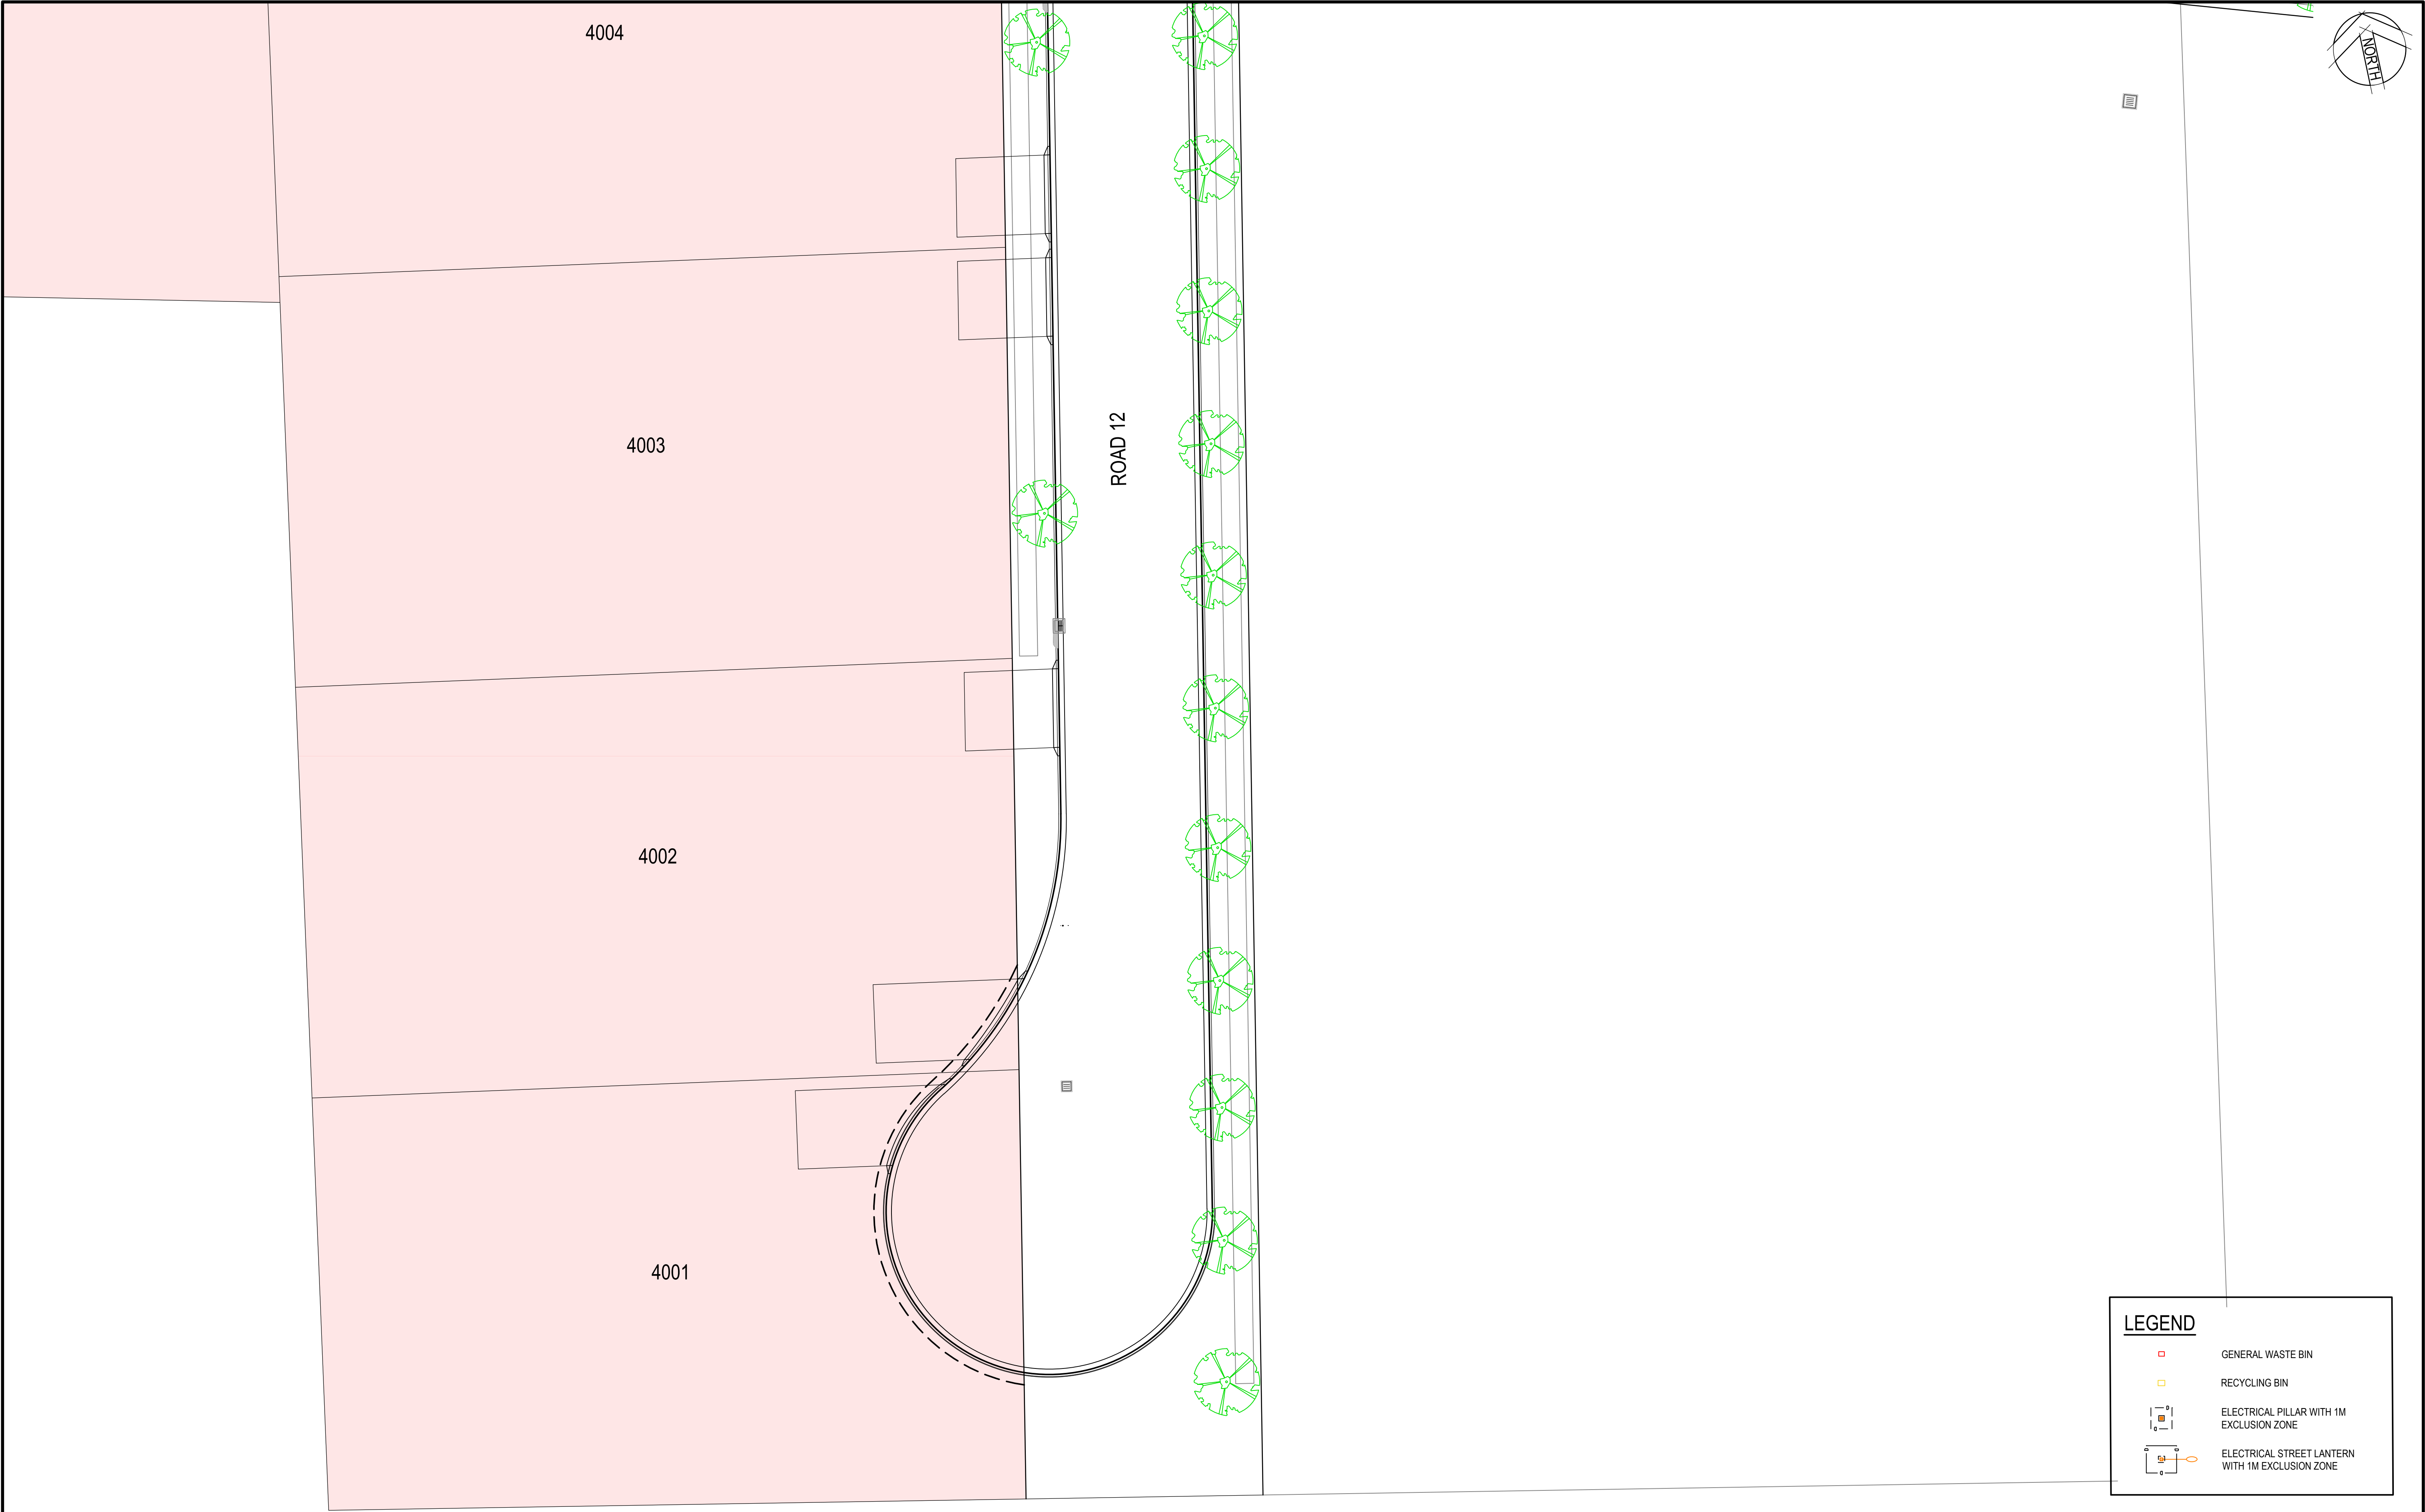

LEGEND

GENERAL WASTE BIN

RECYCLING BIN

ELECTRICAL PILLAR WITH 1M EXCLUSION ZONE

ELECTRICAL STREET LANTERN WITH 1M EXCLUSION ZONE

4	14/07/2020	ISSUED FOR INFORMATION	AG	AG	
3	7/07/2020	ISSUED FOR INFORMATION	AG	AG	
2	27/03/2020	MINOR ADJUSTMENT	AG	AG	AG
1	2/03/2020	ISSUED FOR INFORMATION	AG	AG	
Rev.	Date	Description	Des.	Verif.	Appd.



© Cardno Limited All Rights Reserved.

This document is produced by Cardno Limited solely for the benefit of and use by the client in accordance with the terms of the retainer. Cardno Limited does not and shall not assume any responsibility or liability whatsoever to any third party arising out of any use or reliance by third party on the content of this document.



Cardno (NSW/ACT) Pty Ltd | ABN 95 001 145 035
Level 9, The Forum, 203 Pacific Highway
St. Leonards, NSW 2055
Tel: 02 9496 7700 Fax: 02 9439 5170
Web: www.cardno.com.au

Drawn TPB	Date 2/03/2020	Client LENLEASE COMMUNITIES
Checked AG	Date 2/03/2020	Project CHAPMAN STREET WERRINGTON CIVIL WORKS
Designed AG	Date 2/03/2020	Title STREET TREE & WASTE COLLECTION PLAN SHEET 4 OF 4
Verified	Date	Status FOR INFORMATION ONLY NOT TO BE USED FOR CONSTRUCTION PURPOSES
Approved		DATUM AHD
		FEB'20
		Scale 1:250
		Size A1
		Drawing Number 80219053-001-SK158
		Revision 4