


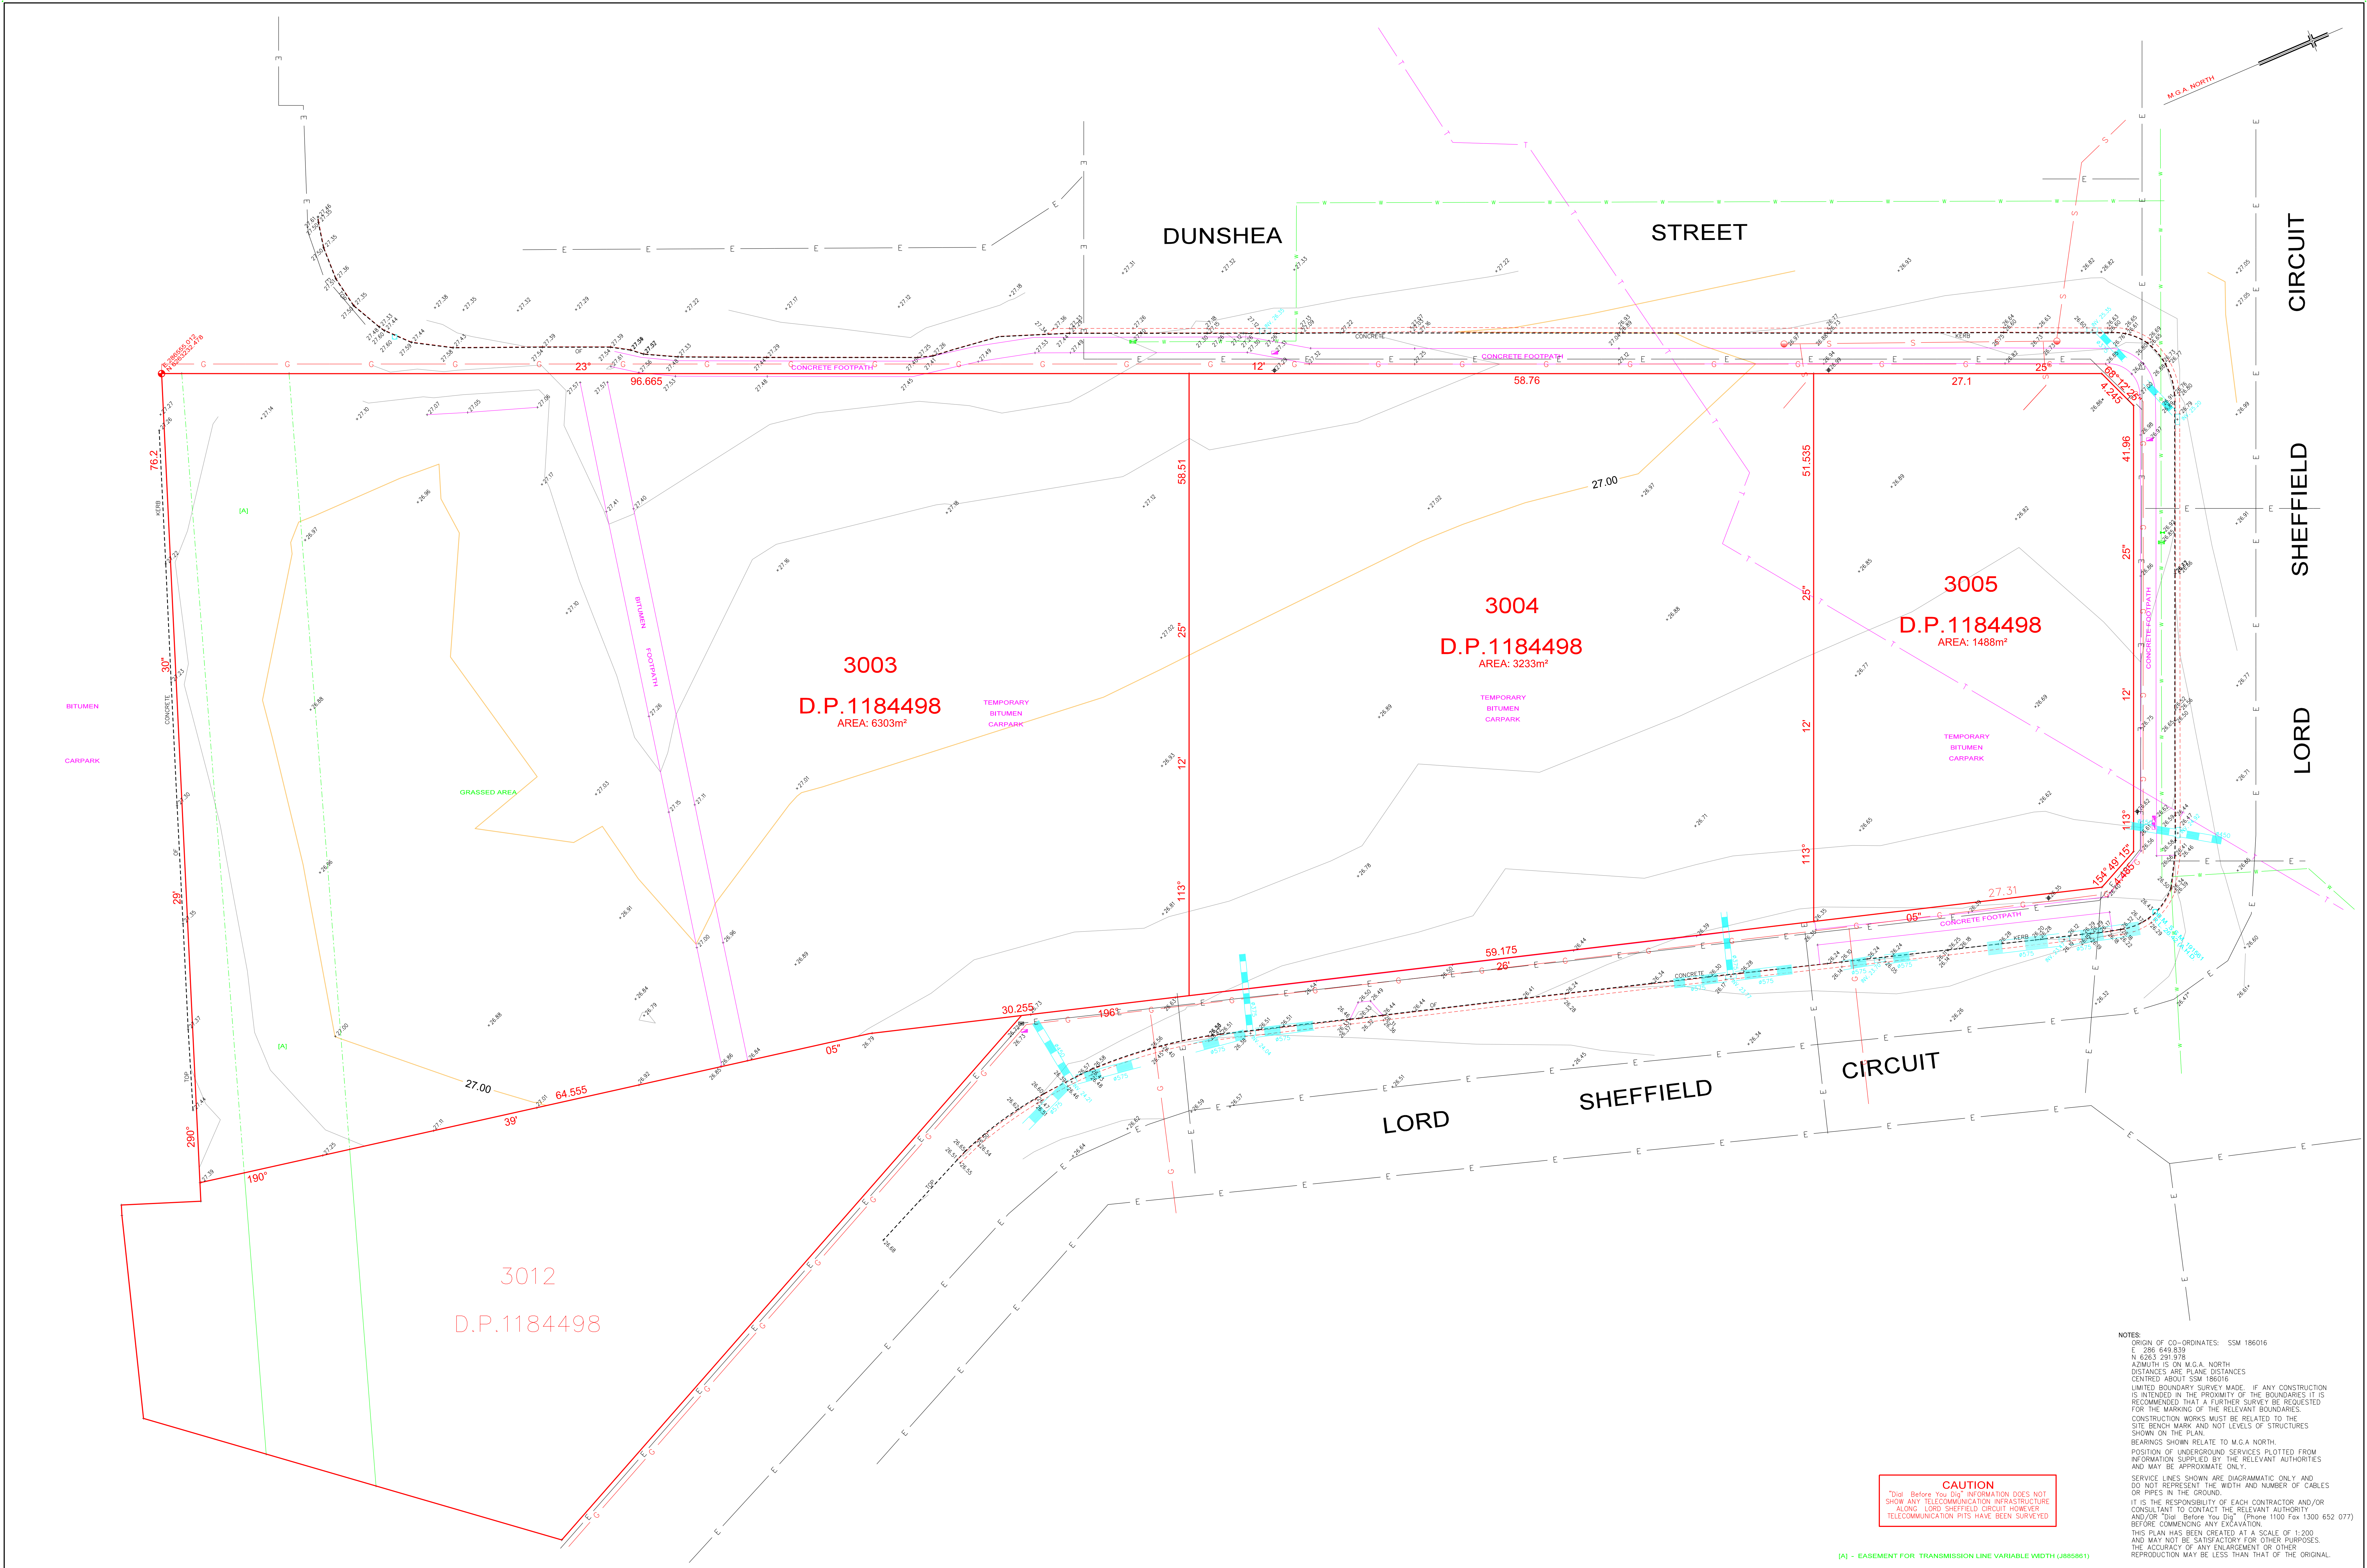

REV	DATE	AMENDMENTS
B	03-02-2017	EXTRA DETAIL ADDED
A	01-02-2017	M.G.A. COORDINATE ADDED

NOTES:

COPYRIGHT © RYGATE & COMPANY PTY. LIMITED 2016.
NO PART OF THIS PLAN MAY BE REPRODUCED, COMMUNICATED, STORED IN A RETRIEVAL SYSTEM OR TRANSMITTED IN ANY FORM WITHOUT THE WRITTEN PERMISSION OF THE COPYRIGHT OWNER EXCEPT AS PERMITTED BY THE COPYRIGHT ACT 1968. ANY PERMITTED DOWNLOADING, ELECTRONIC STORAGE, DISPLAY, PRINT, COPY, REPRODUCTION OR COMMUNICATION OF THIS SURVEY SHOULD CONTAIN NO ALTERATION OR ADDITION TO THE ORIGINAL SURVEY.

0 10 20
REDUCTION RATIO 1: 200 @ A0

DATUM : AUSTRALIAN HEIGHT DATUM
CONTOUR INTERVAL : 0.2m
ORIGIN OF LEVELS : P.M. 29972 R.L.25.477 (A.H.D.)

Rygate & Company Pty Limited
P.W. Rygate & West
+61 2 9202 8800
+61 2 9202 8843
surveys@rygate.com.au
rygate.com.au

SURVEYING SINCE 1893
SUBDIVISION | STRATA PLANS | STRATUM SUBDIVISION | LEASE PLANS | TOPOGRAPHIC SURVEYS | GPS SURVEYS | 3D MODELLING | RACECOURSE DESIGN | PROJECT MANAGEMENT | SUN SHADOW DIAGRAMS

SURVEYOR	DRAWN	CHECKED	APPROVED
D.I.	R.M.		

CLIENT
ST HILLIERS

LOCALITY
PENRITH

L.G.A.
PENRITH

PLAN
SHOWING LIMITED DETAIL AND LEVELS
OVER LOTS 3003, 3004 & 3005
D.P.1184498

REFERENCE No. 77405	PLAN No. 77405.dgn	DATE 16/03/2016	SHEET No. 1 OF 1 SHEETS
------------------------	-----------------------	--------------------	----------------------------