



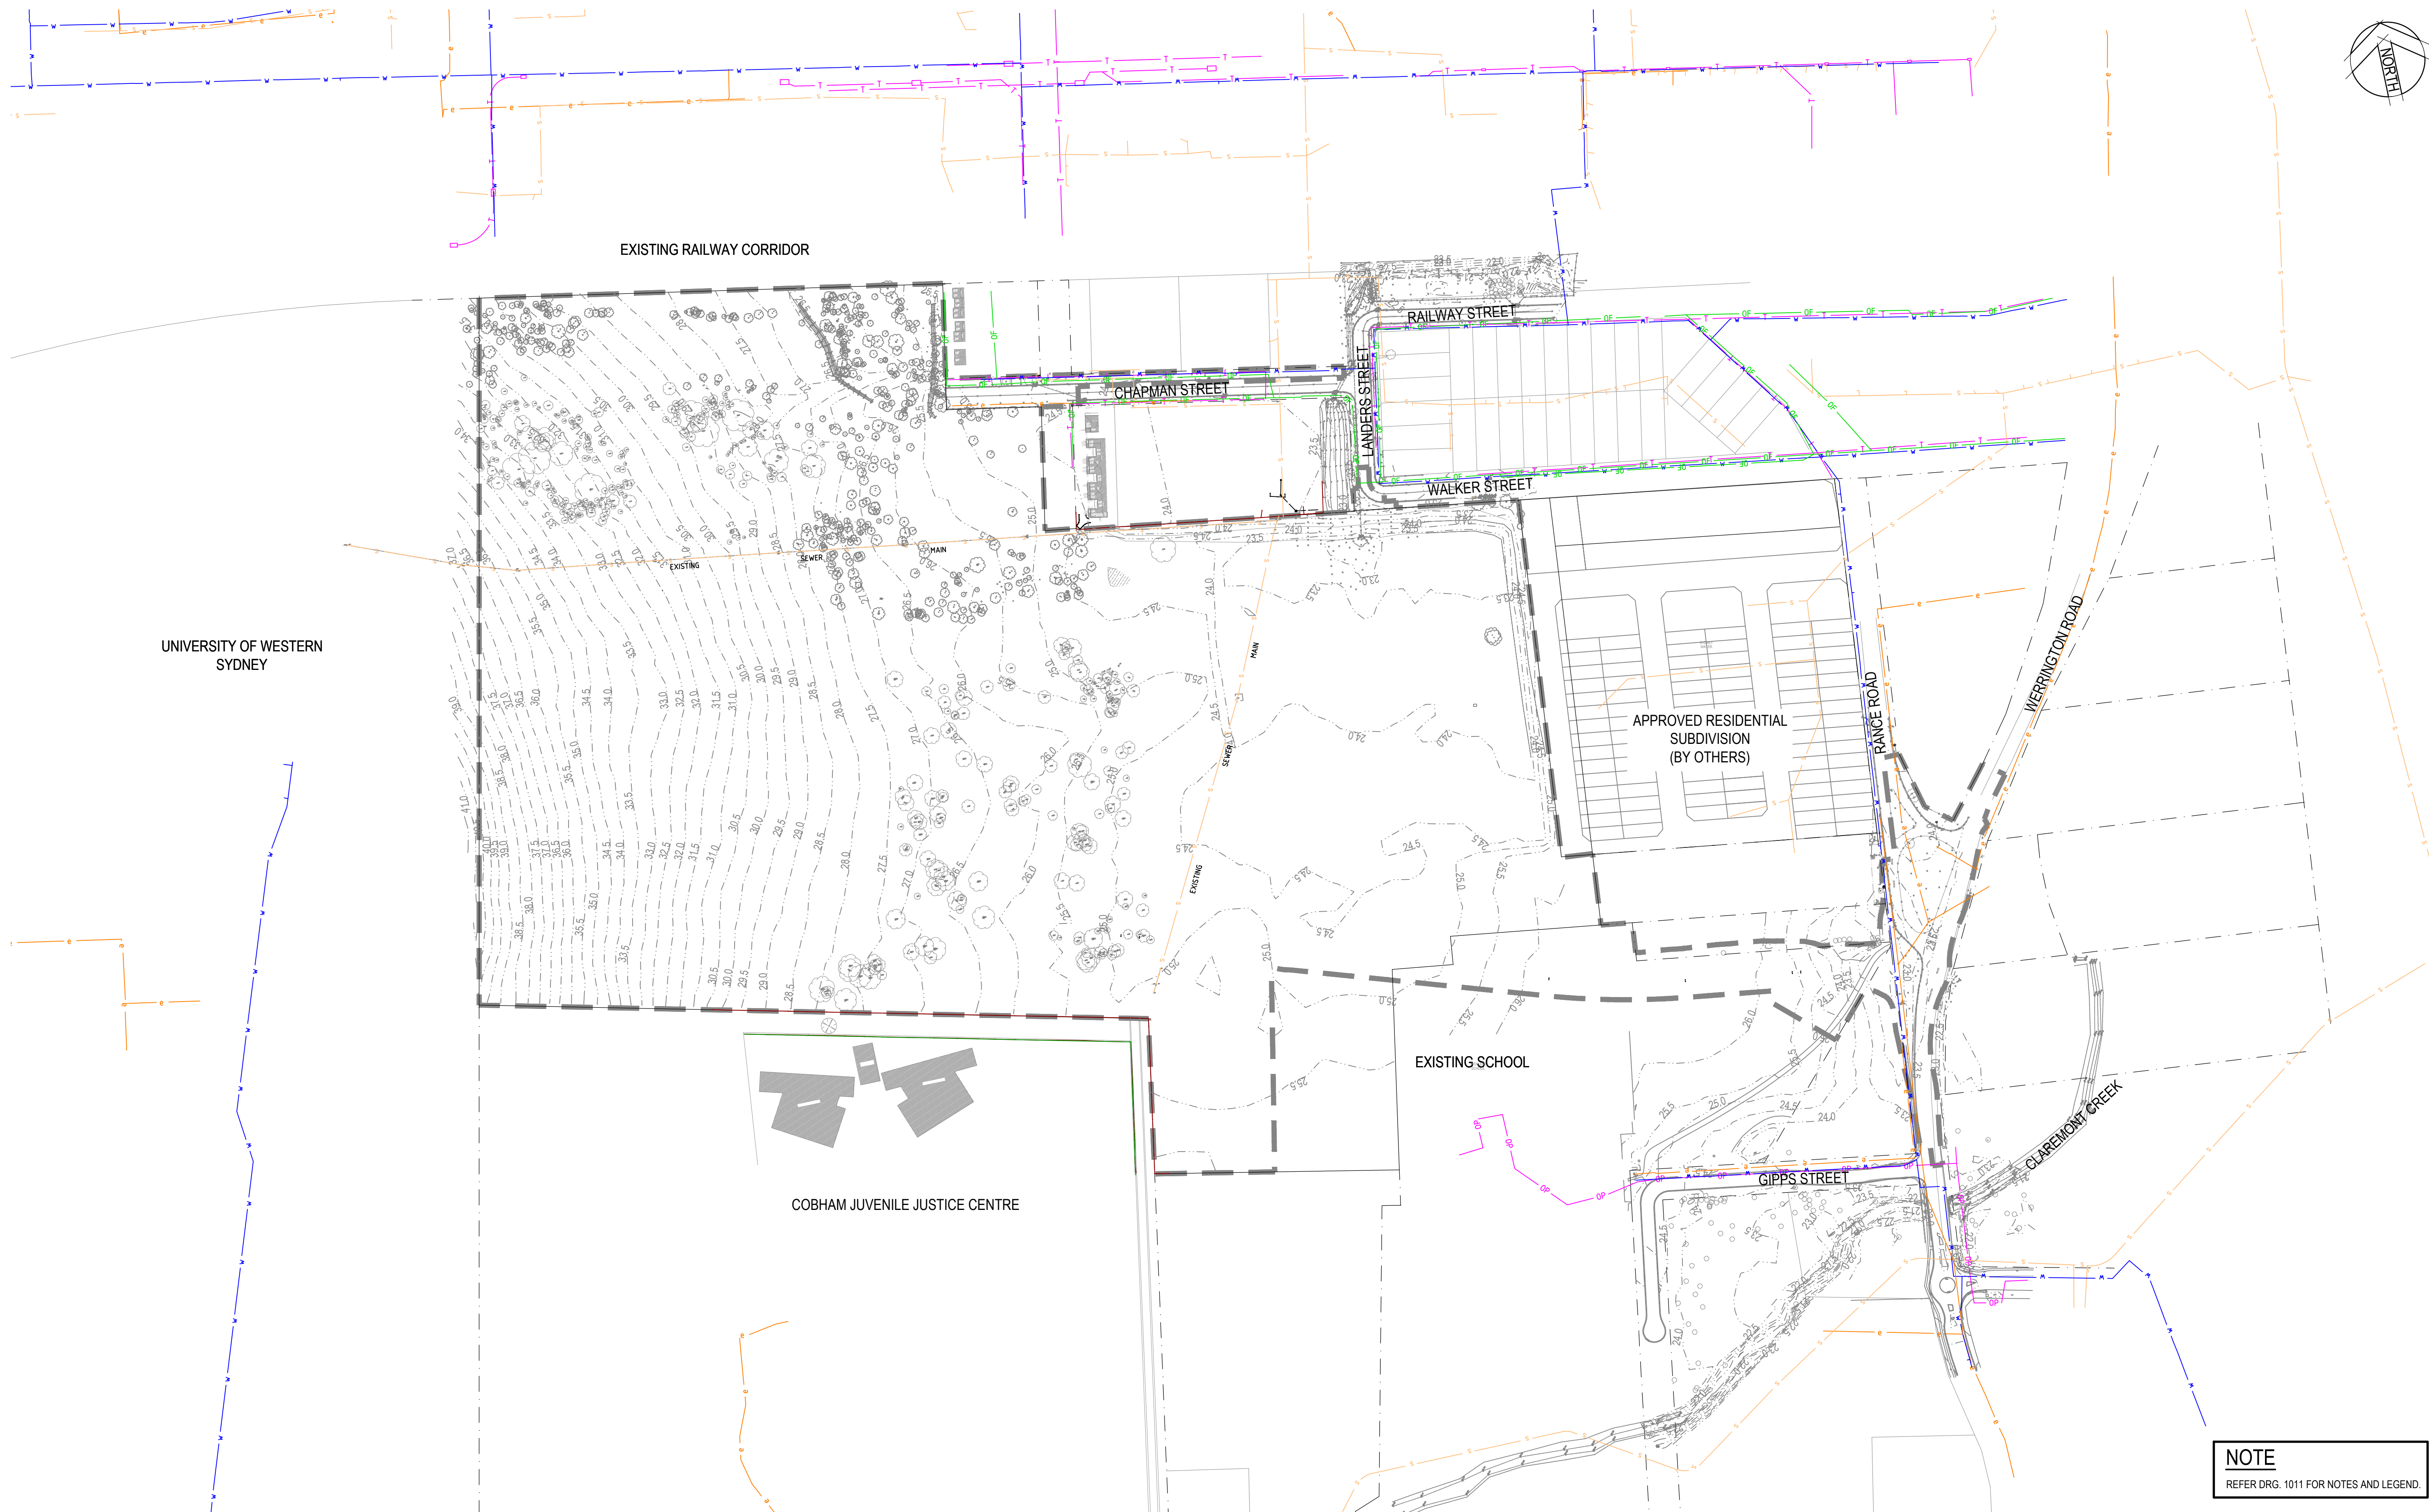

REFER DRG. 1011 FOR NOTES AND LEGEND.

4	4/03/2020	RE-ISSUED FOR DA APPROVAL	HLD	PL	A/JG
3	1/10/2019	ISSUED FOR DA APPROVAL	HLD	PL	A/JG
2	27/09/2019	ISSUED FOR INFORMATION (90% DA)	HLD		
1	9/08/2019	ISSUED FOR INFORMATION (50% DA)	HLD		
Rev.	Date	Description	Des.	Verif.	Appd.

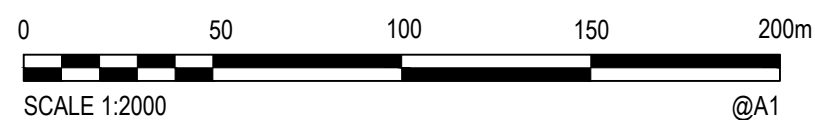

© Cardno Limited All Rights Reserved.
This document is produced by Cardno Limited solely for the benefit of and use by the client in accordance with the terms of the retainer. Cardno Limited does not and shall not assume any responsibility or liability whatsoever to any third party arising out of any use or reliance by third party on the content of this document.



Drawn YNL	Date 1/10/2019
Checked PL	Date 1/10/2019
Designed HLD	Date 1/10/2019
Verified PL	Date 1/10/2019
Approved	
A/JG	1/10/2019

Client	LENLELEASE COMMUNITIES
Project	CHAPMAN STREET WERRINGTON CIVIL WORKS DEVELOPMENT APPLICATION
Title	EXISTING SERVICES AND SURVEY PLAN

Status			
FOR APPROVAL			
NOT TO BE USED FOR CONSTRUCTION PURPOSES			
Date	Date	Scale	Size
A.H.D	Oct' 2019	1:2000	A1
Drawing Number			Revision
80219053-DA001-CI-1051			4