


# Sign 1. Single Sided Vector 100 Series Electra Sign installed in Cyclonic Region A on Solid Firm Natural Ground

Abbot Design Pty Ltd  
(Consulting Civil, Structural & Design Engineers)

PO Box 651 Hornsby NSW 1630  
phone: 1800 027 882 fax: 1800 074 772  
email: admin@abbotdesign.com.au

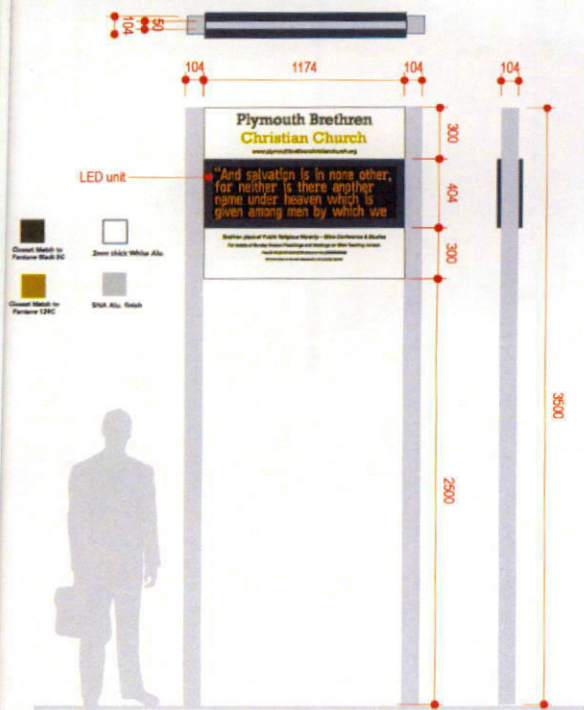

Face and Backing panels are all 2mm thick Aluminium powdercoated White

Vinyl cut and Digitally Printed graphics applied to Face with Anti Graffiti Film on top

All Extrusions are SNA Silver.

Vector Vertical Post are 104x104x3mm thick Aluminium.


Infill Extrusions are designed Slide/Interlock into Vertical Post Extrusion.

Steel posts 2300 long are fixed to Vertical Extrusions by Tek Screws on Bottom Part of the Posts

LED Box is fixed Infill Extrusion by 4xM8 bolts with nuts and washers.

RHS Posts to go 900 deep below GL.


Concrete Piers Footing Ø600x1000 deep.

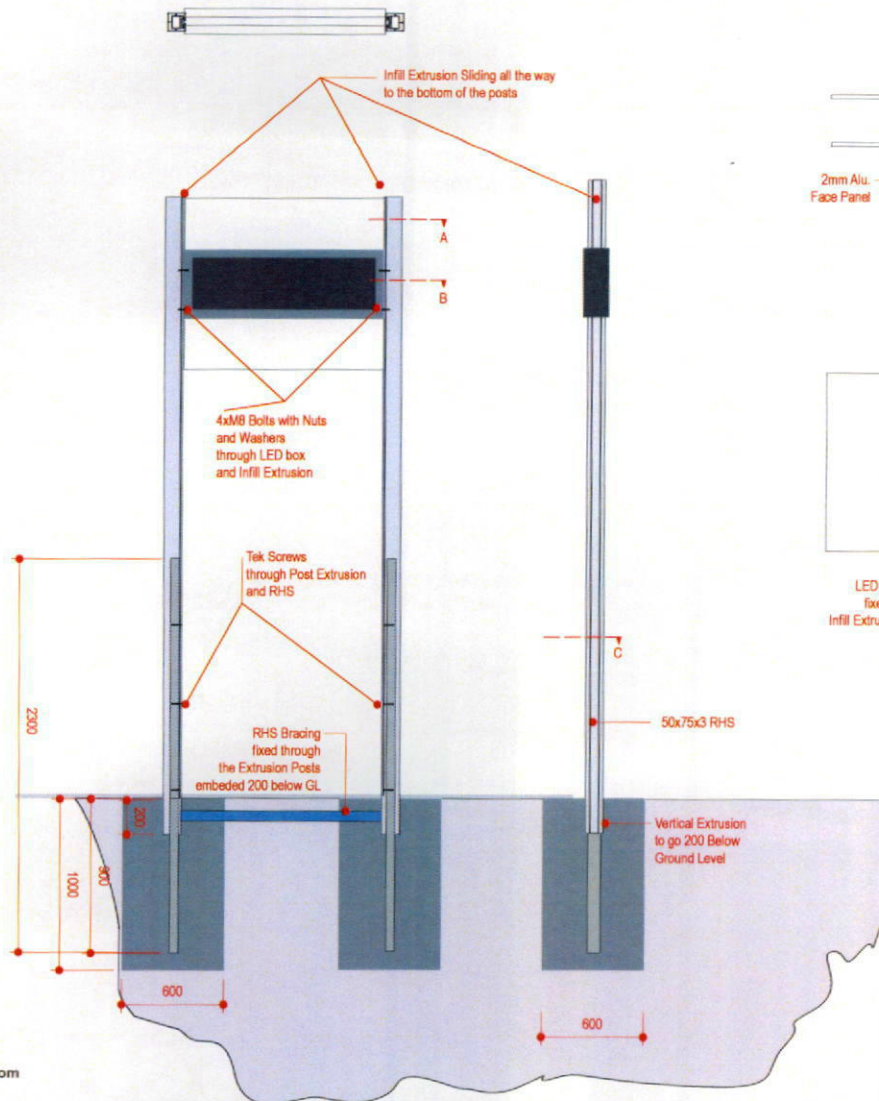


- Vector 100 Extrusion
- 80x40x3 RHS Bracing for extra support
- 50x75x3 RHS steel post
- Concrete

CERTIFIED CORRECT


Registered Professional Engineer 393553  
Mr Maxwell J McDonald  
FIE Aust CPENG (Civil / Structural) NPER  
Signature: [Signature] Date: 3 Apr 13  
Registered on the NPER in the area of practice of  
Civil / Structural  
National Professional Engineers Register

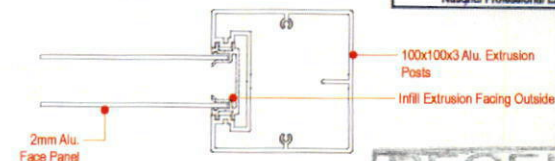

Section A

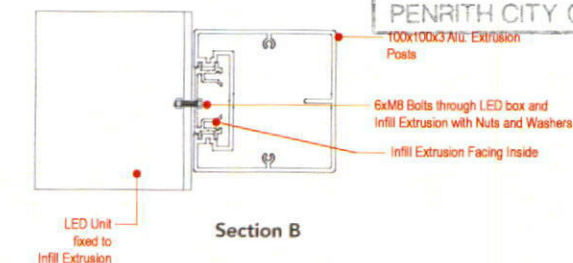

Section B

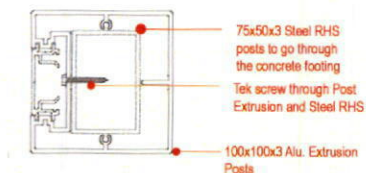

Section C



Sign installed in Cyclonic Region A on Solid Firm Natural Ground

Minimum embedment 1000 deep subject to ground conditions at each site

Installer to determine the final depth



CORPORATE  
SIGN  
INDUSTRIES

AM 78 507 253 047

31 PRINCE WILLIAM DRIVE  
SEVEN HILLS NSW 2147

PO BOX 405  
WINSTON HILLS NSW 2153

T 1300 762 764

T +612 9421 8188

F 1300 762 765

info@cs-ind.com.au

artwork@cs-ind.com.au

COPYRIGHT: THIS DOCUMENT IS OWNED BY, AND THE INFORMATION CONTAINED IN THIS PROPRIETARY TO CORPORATE SIGN INDUSTRIES. BY RECEIPT HERE OF THE HOLDER AGREES NOT TO USE THE INFORMATION DISCLOSED TO ANY THIRD PARTY, NOR REPRODUCE THE DOCUMENT WITHOUT PRIOR WRITTEN CONSENT OF CORPORATE SIGN INDUSTRIES, AND AGREES TO RETURN THIS DOCUMENT UPON REQUEST.

Dwg Date: 08/03/13 Dwg By: RM Chkd By: SG Issue: A Original

Scale 1:30 @ A3

Client: PBCC, 127-131 Bowden St, Meadowbank NSW  
Athol Quinsey Ph: 1300 010 104 athol.quinsey@ulbteam.com

Dwg No: 75731-001

Title: Hall Signs

Address: W-VUBST/Hall Signs