



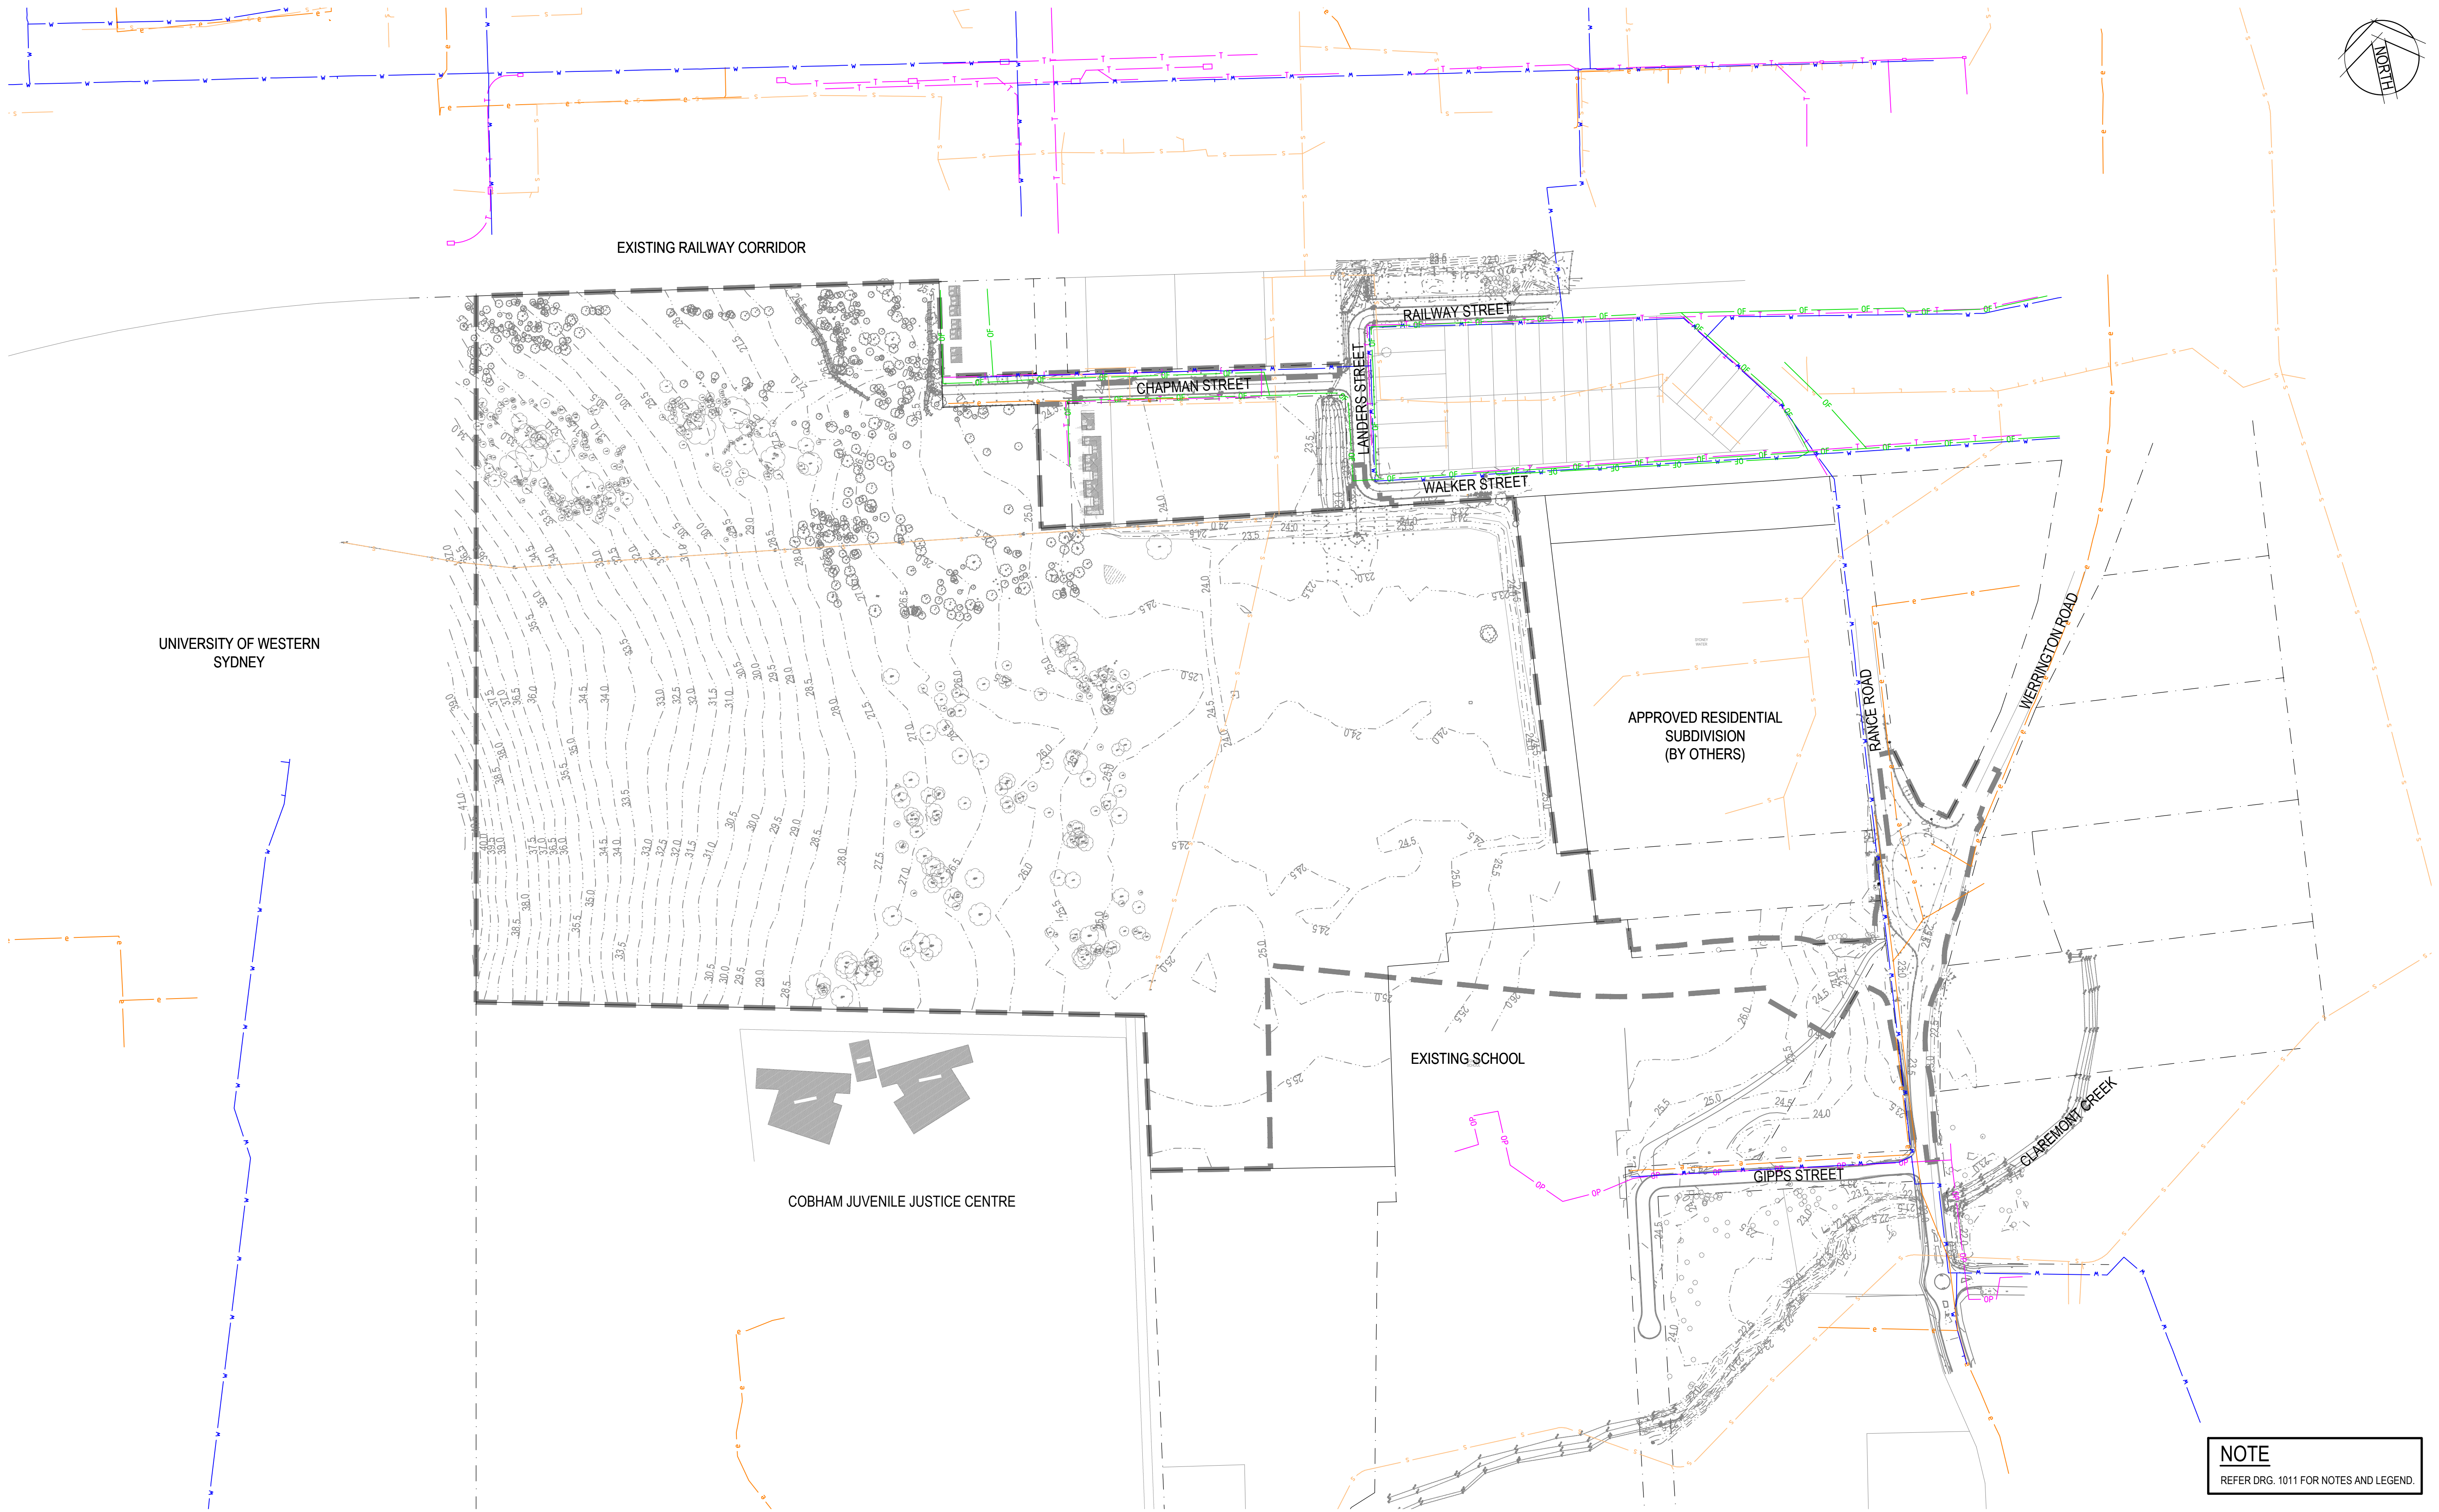

NOTE
REFER DRG. 1011 FOR NOTES AND LEGEND.

Rev.	Date	Description	Des.	Verif.	Appd.
1	13/02/2020	ISSUED FOR INFORMATION			AG

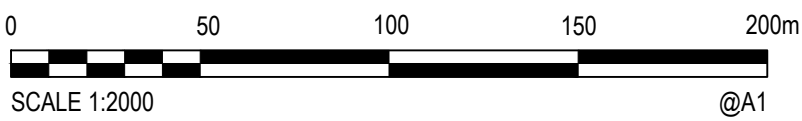

© Cardno Limited All Rights Reserved.
This document is produced by Cardno Limited solely for the benefit of and use by the client in accordance with the terms of the retainer. Cardno Limited does not and shall not assume any responsibility or liability whatsoever to any third party arising out of any use or reliance by third party on the content of this document.

 **Cardno**
Shaping the Future
Cardno (NSW/ACT) Pty Ltd | ABN 95 001 145 035
Level 9, The Forum, 203 Pacific Highway
St. Leonards, NSW 2055
Tel: 02 9496 7700 Fax: 02 9439 5170
Web: www.cardno.com.au

Drawn	YNL	Date	1/10/2019
Checked	PL	Date	1/10/2019
Designed	HLD	Date	1/10/2019
Verified	PL	Date	1/10/2019
Approved	A/JG	Date	1/10/2019

Client	LENLEASE COMMUNITIES
Project	CHAPMAN STREET WERRINGTON CIVIL WORKS
Title	SURVEY PLAN

Status	FOR INFORMATION ONLY NOT TO BE USED FOR CONSTRUCTION PURPOSES			
DATUM	AHD	OCT' 19	Scale 1:2000	Size A1
Drawing Number	80219053-001-SK152			Revision 1