


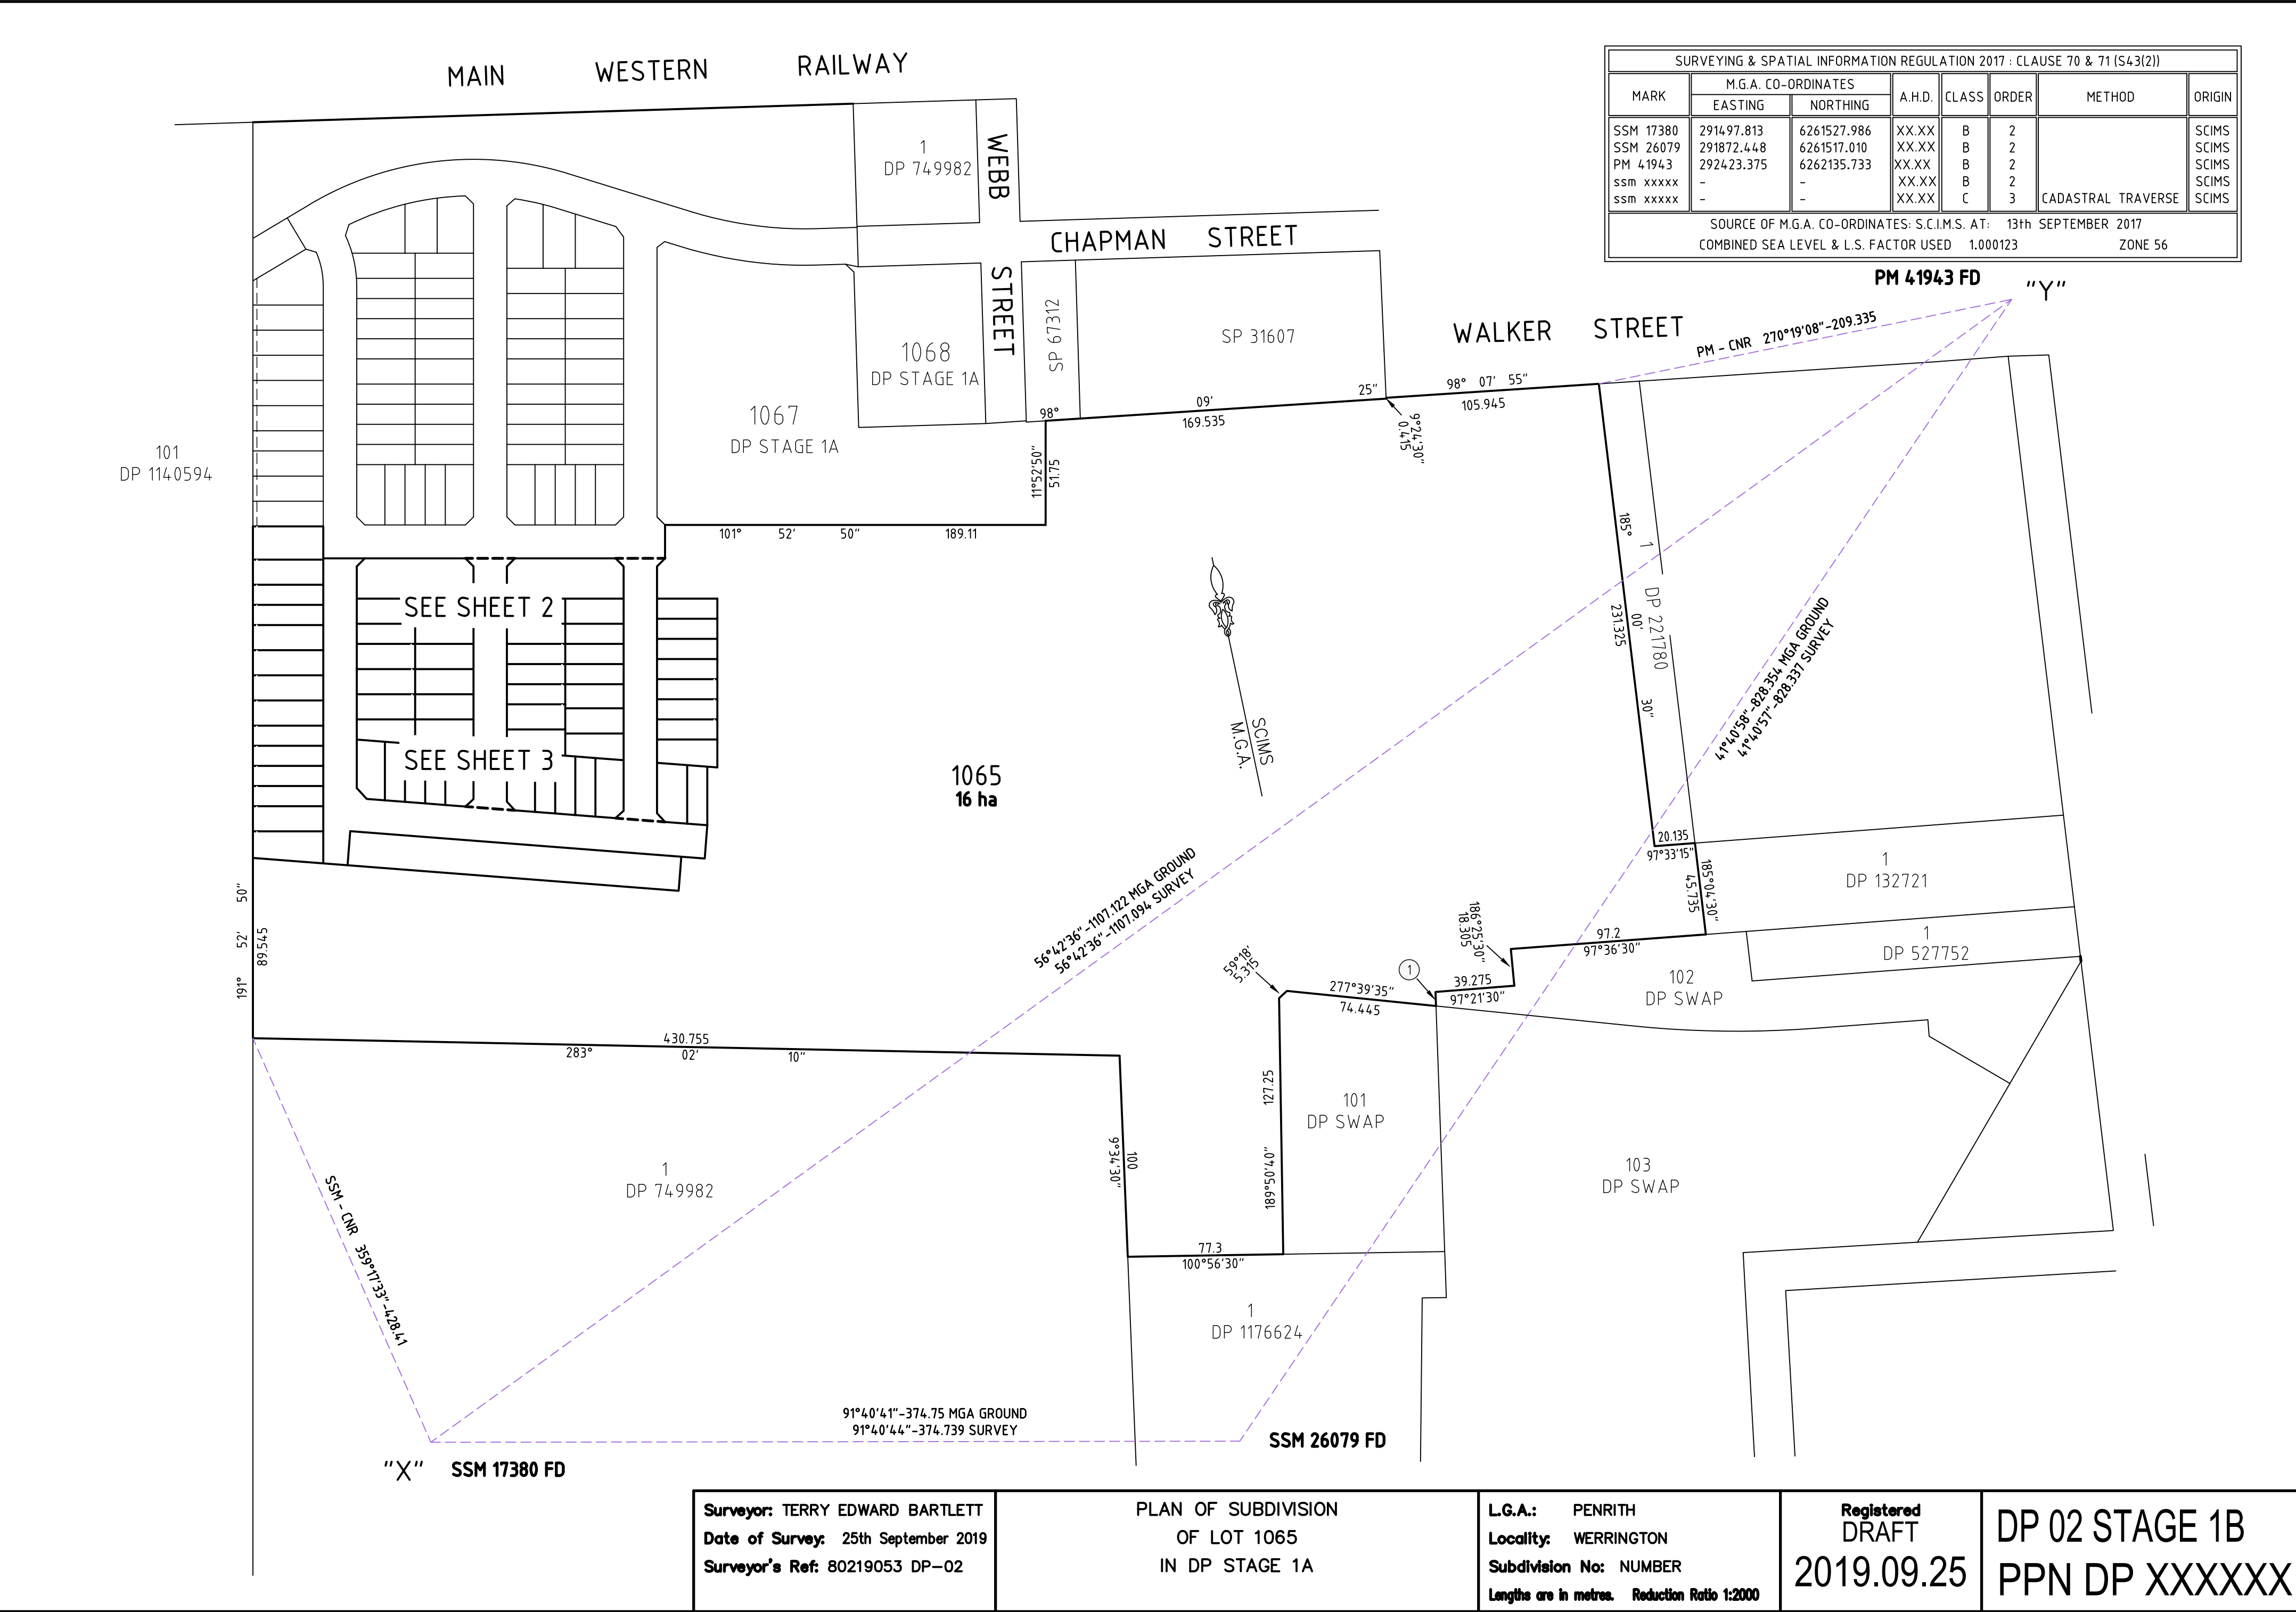


REFERENCE MARKS

No.	REFERENCE		TYPE
A	160°34'	3.55 & 11.55	DRILL HOLE & WINGS
B	154°46'25"	3.55 & 11.55	DRILL HOLE & WINGS
C	156°46'10"	3.55 & 11.55	DRILL HOLE & WINGS
D	156°46'10"	3.55 & 11.55	DRILL HOLE & WINGS
E	160°26'45"	3.55 & 11.55	DRILL HOLE & WINGS
F	97°40'40"	3.55 & 11.55	DRILL HOLE & WINGS
G	160°34'30"	3.55 & 11.55	DRILL HOLE & WINGS
H	154°46'25"	3.55 & 11.55	DRILL HOLE & WINGS
J	156°46'10"	3.55 & 11.55	DRILL HOLE & WINGS
K	156°46'10"	3.55 & 11.55	DRILL HOLE & WINGS
L	160°26'45"	3.55 & 11.55	DRILL HOLE & WINGS
M	97°40'40"	3.55 & 11.55	DRILL HOLE & WINGS

CURVED & SHORT BOUNDARIES

No.	CHORD	ARC	RADIUS
1	XX°XX'XX"	52.36	5.33
2	XX°XX'XX"	5.33	5.545
3	XX°XX'XX"	4.535	5.545
4	XX°XX'XX"	105.265	50.5
5	XX°XX'XX"	20.47	20.67
6	XX°XX'XX"	0.345	50.5
7	XX°XX'XX"	16.635	16.795
8	XX°XX'XX"	5.76	5.765
9	XX°XX'XX"	12.875	12.95
10	XX°XX'XX"	6.01	50.5

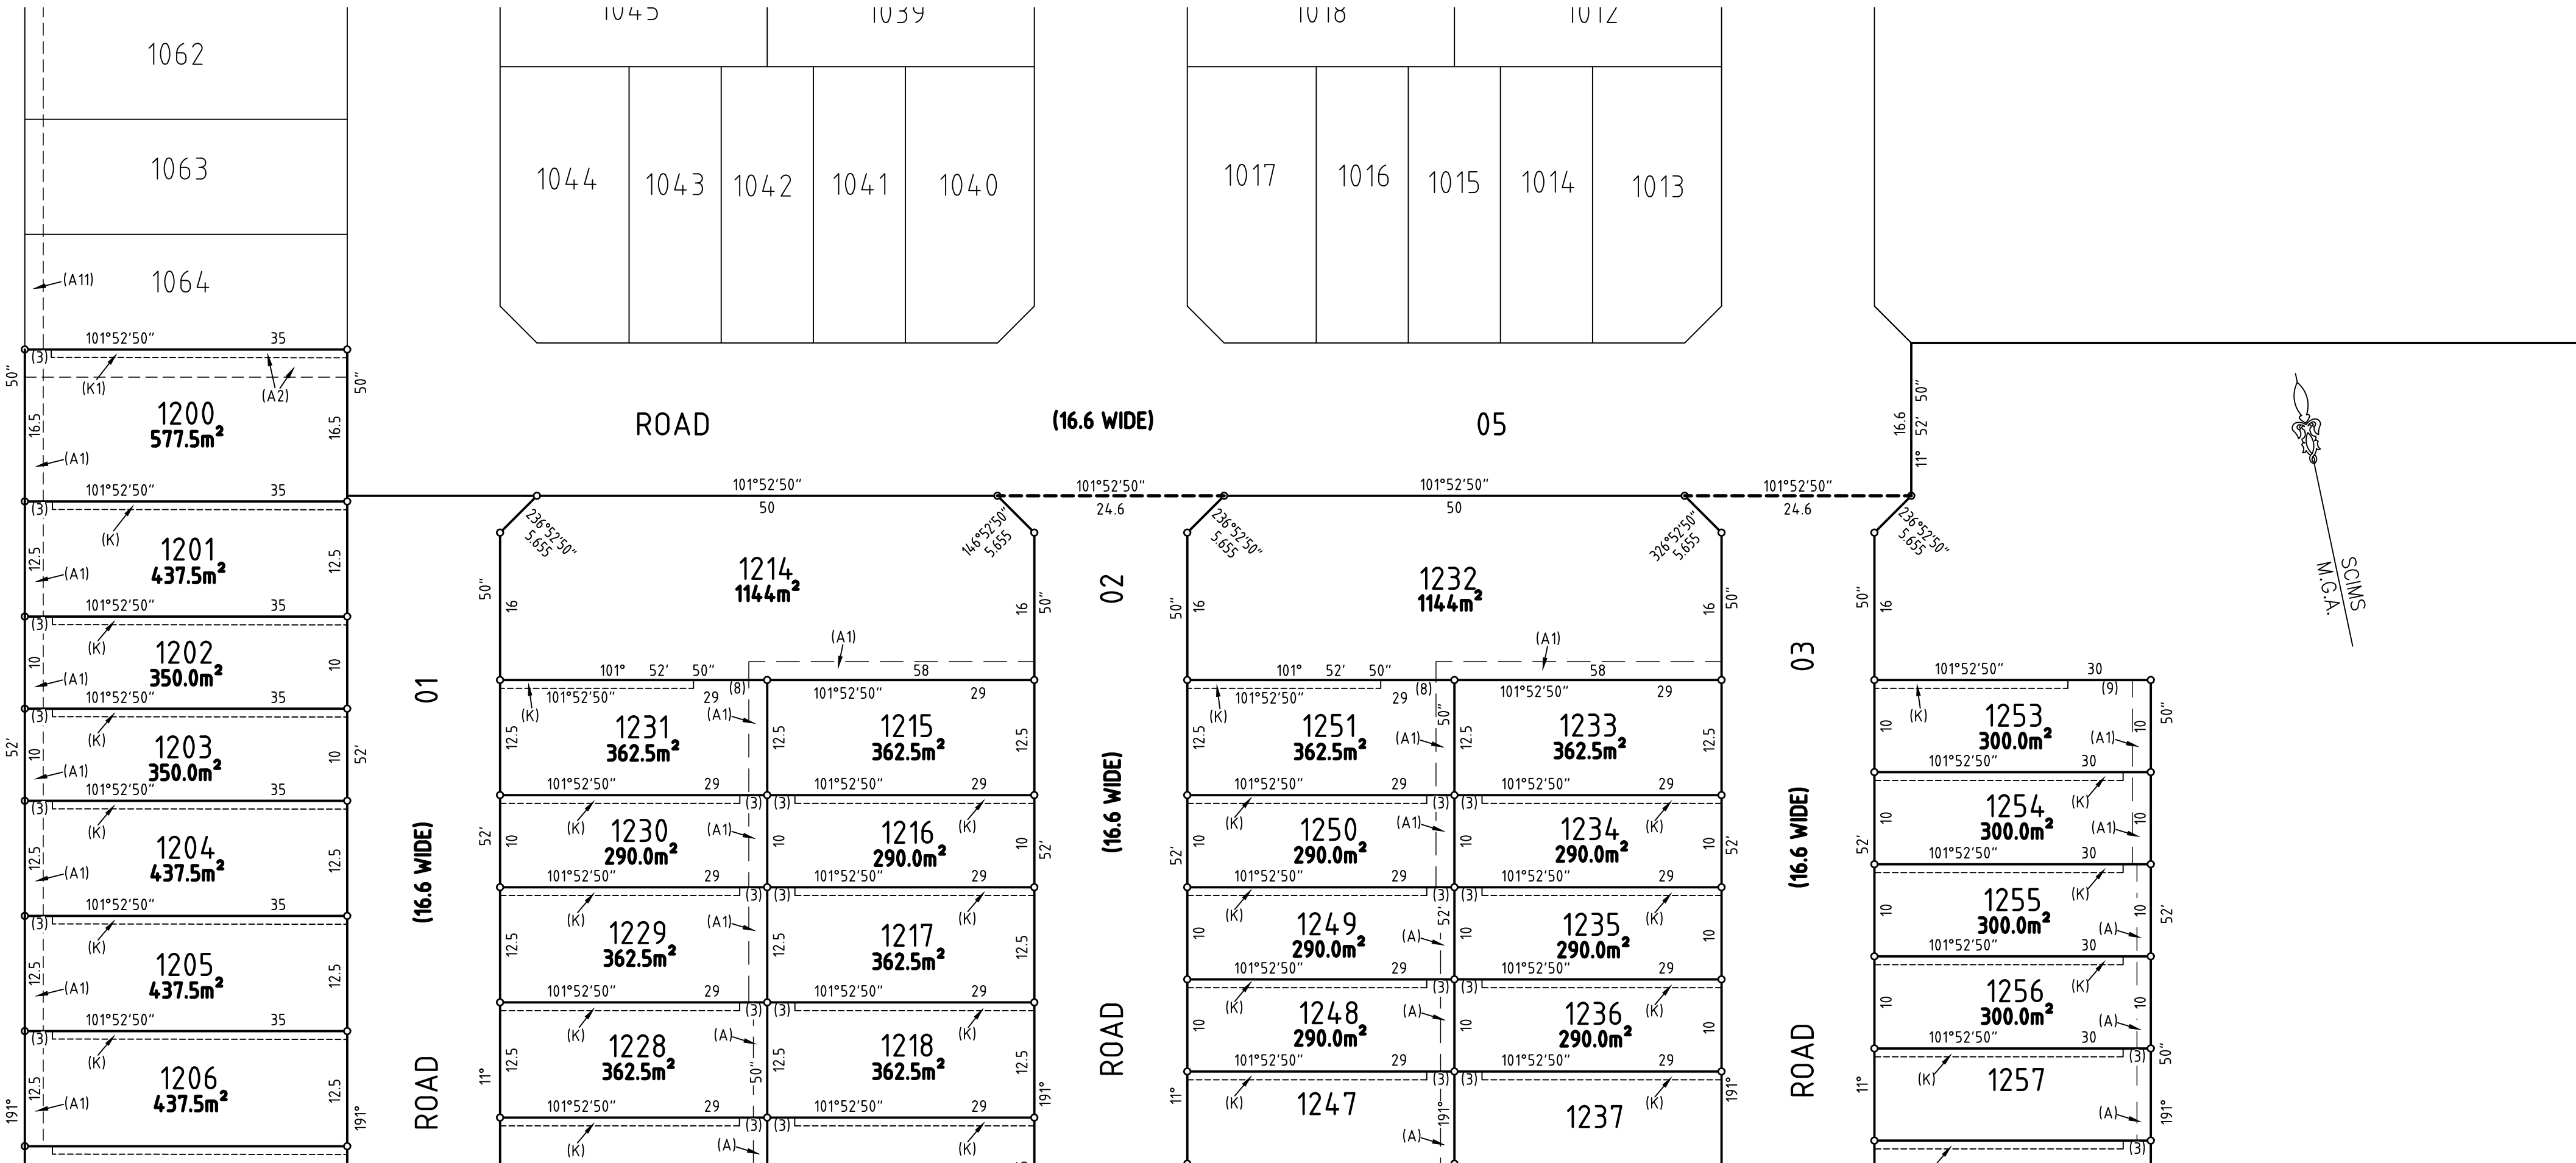

- (A) EASEMENT TO DRAIN WATER 1.5 WIDE
(A1) EASEMENT TO DRAIN WATER 2 WIDE
(A2) EASEMENT TO DRAIN WATER 3 WIDE
(A11) EASEMENT TO DRAIN WATER 2 WIDE(STAGE 1A)
(K) EASEMENT FOR MAINTENANCE AND ACCESS 0.9 WIDE


Surveyor: TERRY EDWARD BARTLETT
Date of Survey: 25th September 2019
Surveyor's Ref: 80219053 DP-02

PLAN OF SUBDIVISION
OF LOT 1065
IN DP STAGE 1A

L.G.A.: PENRITH
Locality: WERRINGTON
Subdivision No: NUMBER
Lengths are in metres. Reduction Ratio 1:500

Registered
DRAFT
2019.09.25

DP 02 STAGE 1B
PPN DP XXXXXX

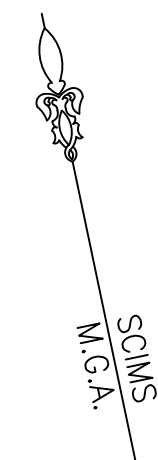

(A) EASEMENT TO DRAIN WATER 1.5 WIDE
(A1) EASEMENT TO DRAIN WATER 2 WIDE
(K) EASEMENT FOR MAINTENANCE AND ACCESS 0.9 WIDE

REFERENCE MARKS

No.	REFERENCE	TYPE
A	160°34" 3.55 & 11.55	DRILL HOLE & WINGS
B	154°46'25" 3.55 & 11.55	DRILL HOLE & WINGS
C	156°46'10" 3.55 & 11.55	DRILL HOLE & WINGS
D	156°46'10" 3.55 & 11.55	DRILL HOLE & WINGS
E	160°26'45" 3.55 & 11.55	DRILL HOLE & WINGS
F	97°40'40" 3.55 & 11.55	DRILL HOLE & WINGS
G	160°34'30" 3.55 & 11.55	DRILL HOLE & WINGS
H	154°46'25" 3.55 & 11.55	DRILL HOLE & WINGS
J	156°46'10" 3.55 & 11.55	DRILL HOLE & WINGS
K	156°46'10" 3.55 & 11.55	DRILL HOLE & WINGS
L	160°26'45" 3.55 & 11.55	DRILL HOLE & WINGS
M	97°40'40" 3.55 & 11.55	DRILL HOLE & WINGS

Surveyor: TERRY EDWARD BARTLETT Date of Survey: 25th September 2019 Surveyor's Ref: 80219053 DP-02	PLAN OF SUBDIVISION OF LOT 1065 IN DP STAGE 1A	L.G.A.: PENRITH Locality: WERRINGTON Subdivision No: NUMBER Lengths are in metres. Reduction Ratio 1:500	Registered DRAFT 2019.09.25	DP 02 STAGE 1B PPN DP XXXXXX
---	--	---	---------------------------------------	---------------------------------