


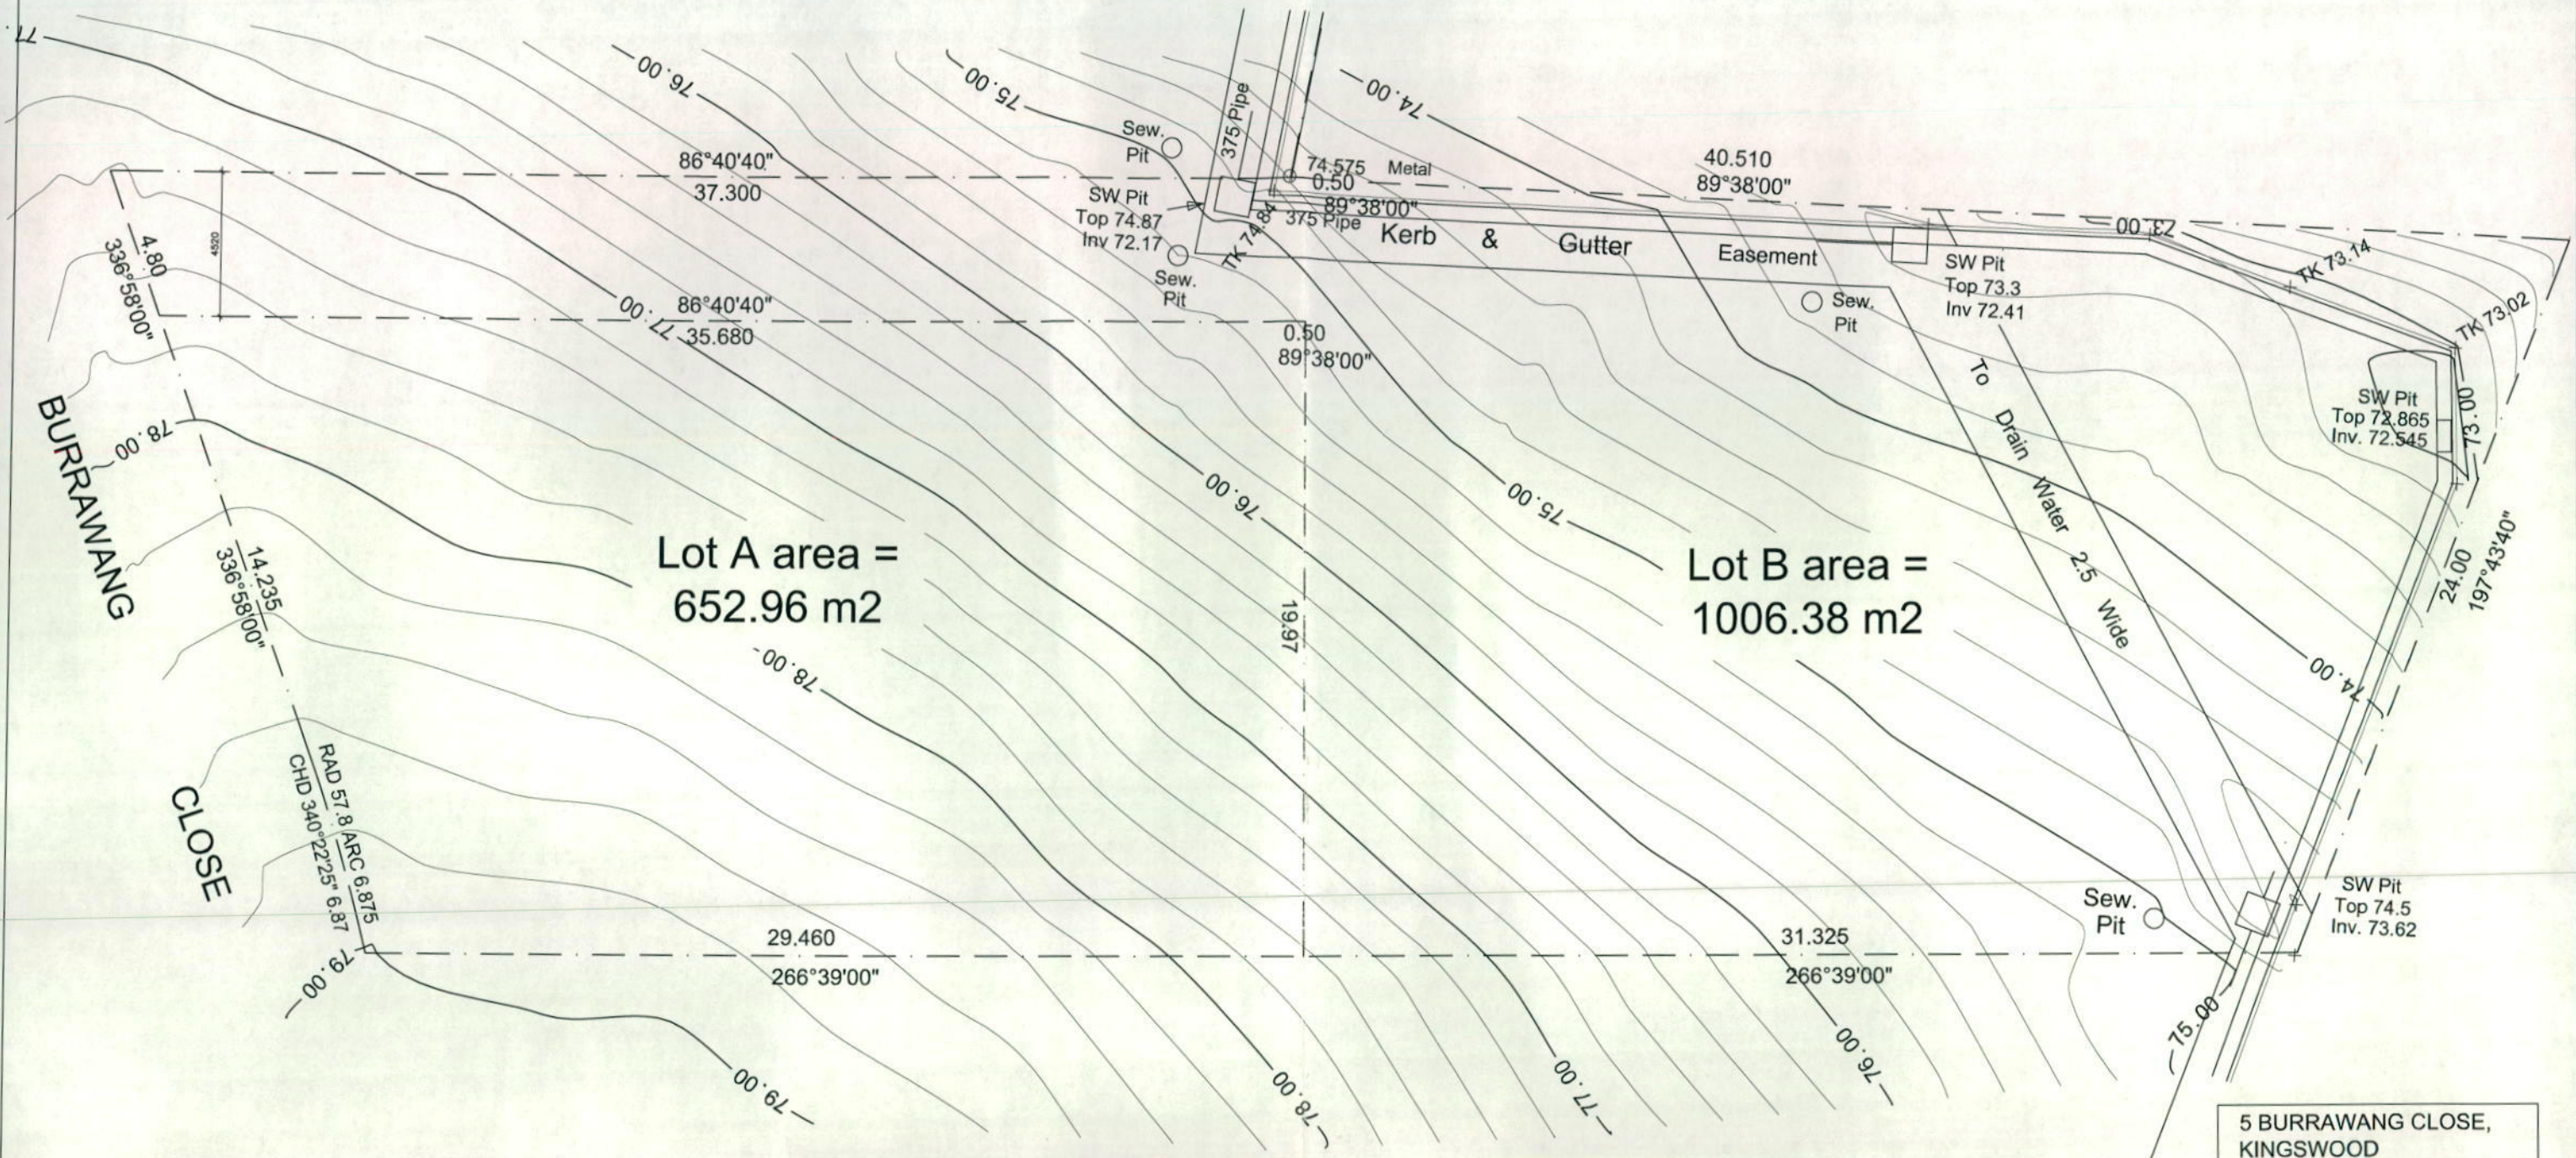

PROPOSED SUBDIVISION PLAN WITH CONTOUR
 SCALE: 1:200 (A1)

5 BURRAWANG CLOSE, KINGSWOOD

LOT 38
DP 1194174
SITE AREA: 1659 m²

PROPOSED :
 LOT A Area = 652.96 m²
 LOT B Area = 1006.38 m²

Designed By: **idizin** sydney

Shop 2, 134 - 136 Woodville Road,
 Merrylands NWS 2160
 m. 0487 434946 (0487 idizin)
 e. admin@idizin.com.au
 PO BOX 604 MERRYLANDS NSW 2160
 www.idizin.com.au

1. DO NOT SCALE FROM DRAWINGS. USE WRITTEN DIMENSIONS ONLY.
 2. BUILDER TO CHECK & VERIFY ALL DIMENSIONS & LEVELS PRIOR TO COMMENCEMENT OF WORK.
 3. IT IS THE OWNERS RESPONSIBILITY TO ENSURE THAT THE ENGINEER HAS INVESTIGATED SUBSOIL CONDITIONS & DESIGNED ALL STRUCTURAL ELEMENTS TO SUIT.
 4. THE DESIGN & DETAILS CONTAINED ON THIS DRAWING IS SUPPLIED IN CONFIDENCE & IS NOT TO BE USED FOR ANY OTHER PURPOSE, EXCEPT THAT AUTHORISED BY idizin sydney.
- © COPYRIGHT 2015 idizin sydney



Issue	Amendment	Initials	CCte
A	Issued for SUBDIVISION APPROVAL	JK	22.07.15

Address:
 LOT: 38
 DP: 1194174
**5 Burrawang Close
 Kingswood NSW**

N

Project:
 Proposed Subdivision into 2 Lots

Title:
 Proposed Subdivision Plan With Contour


Council:
 Penrith City Council
 DA DRAWINGS

Drawn: JK Date: 22.07.15

Checked: JK Scale: 1:200 (A1)

Sheet 01 of 02 Issue A

Project No. Draw. No.
49-2015 DA-101

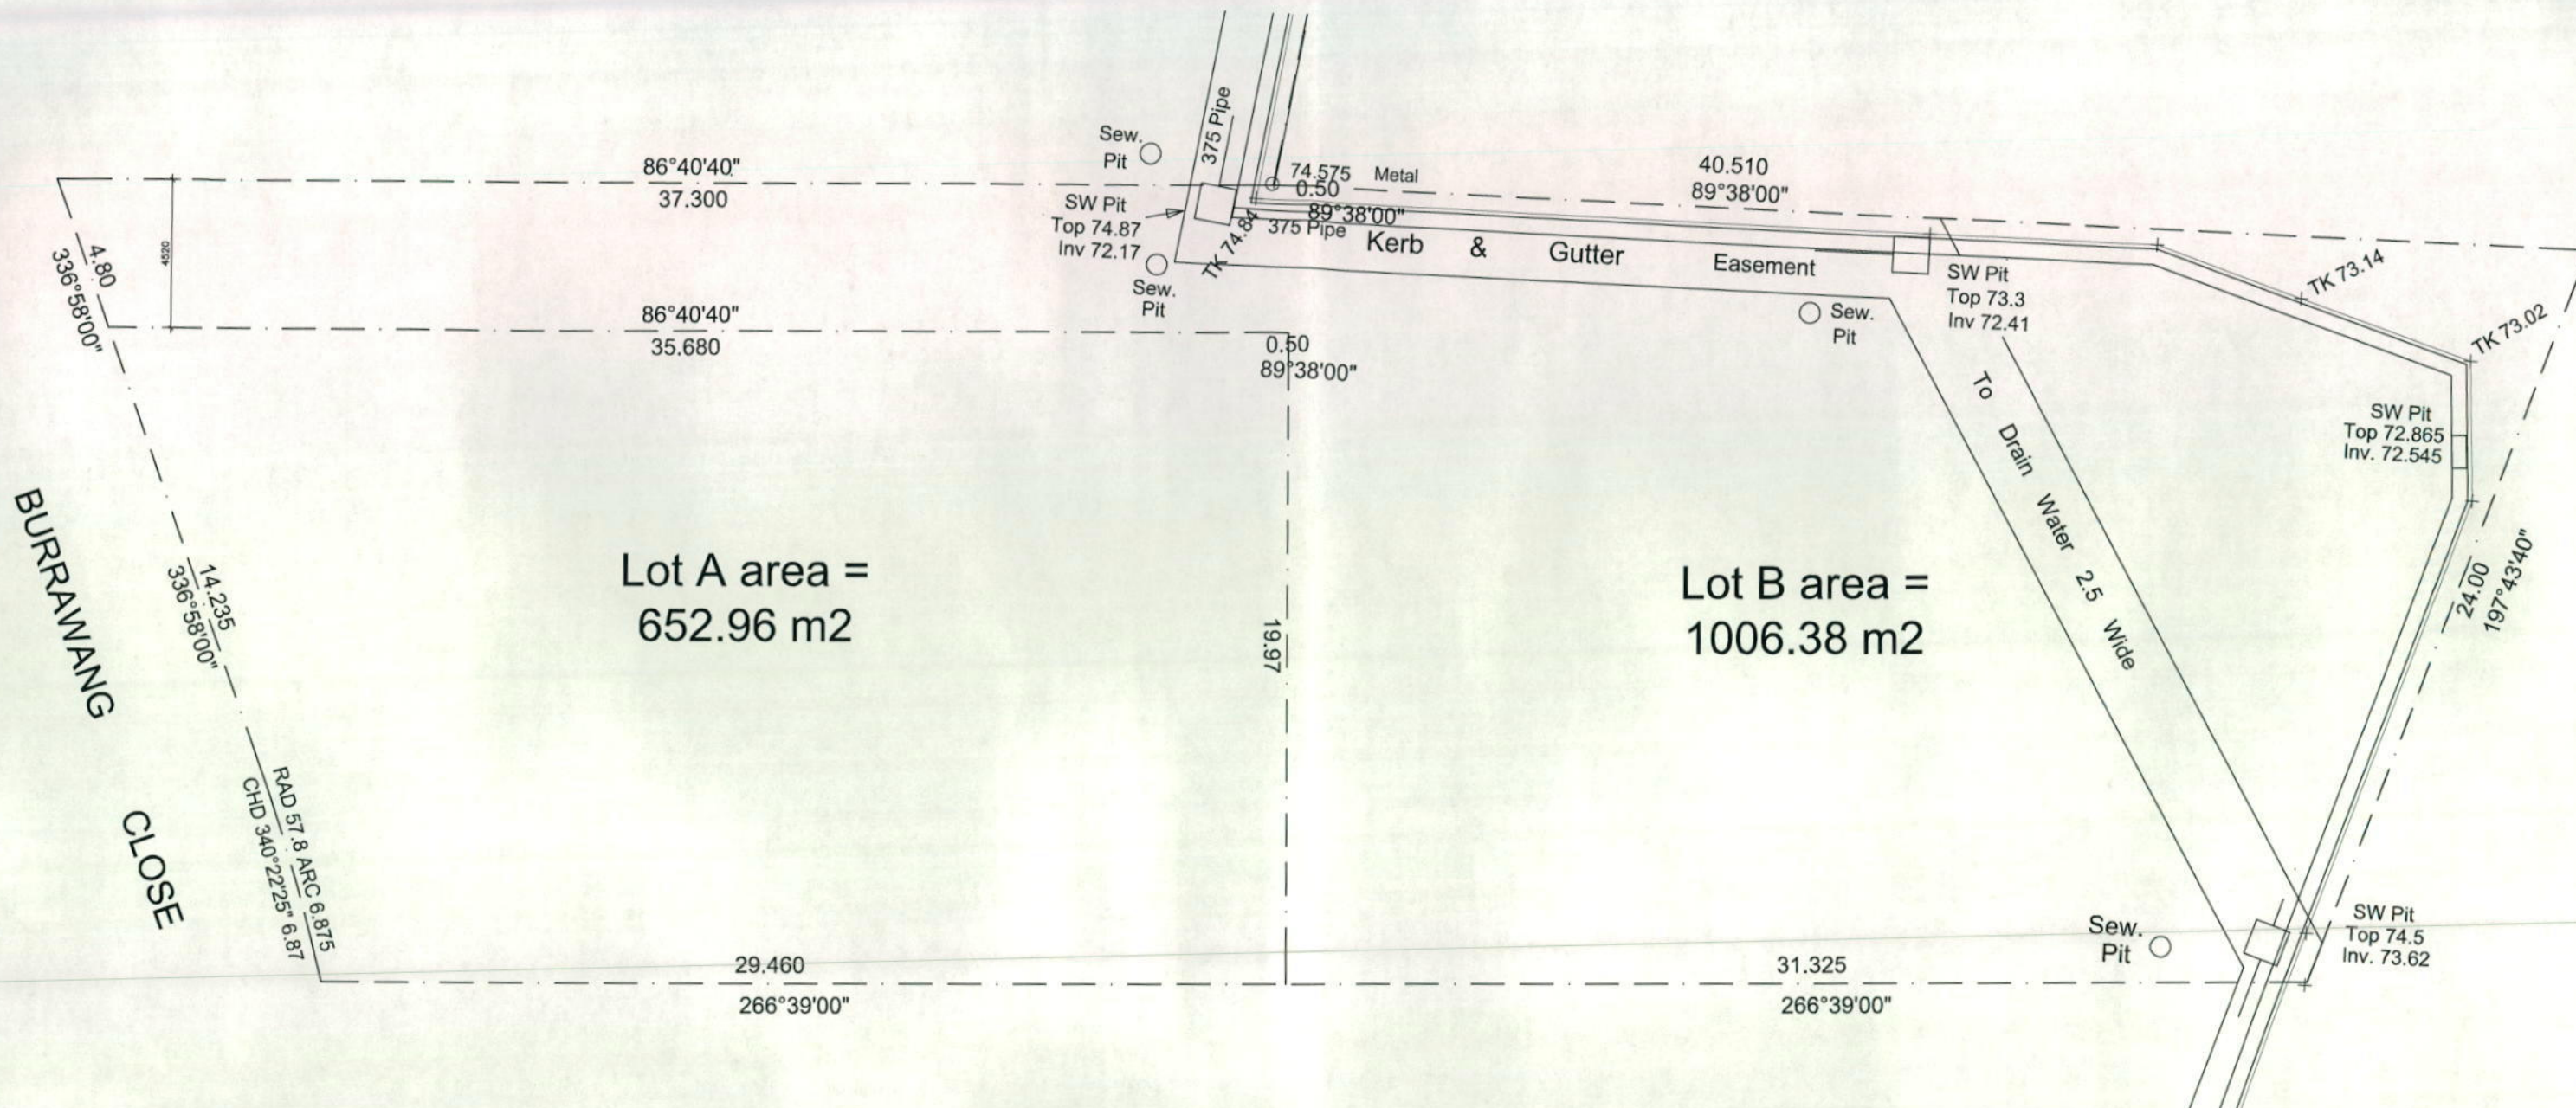

PROPOSED SUBDIVISION PLAN
SCALE: 1:200 (A1)

5 BURRAWANG CLOSE,
KINGSWOOD

LOT 38
DP 1194174
SITE AREA: 1659 m²

PROPOSED :
LOT A Area = 652.96 m2
LOT B Area = 1006.38 m2

Designed By:

idizin
sydney

Shop 2, 134 - 136 Woodville Road,
Merrylands NSW 2160
m. 0487 434946 (0487 idizin)
e. admin@idizin.com.au
PO BOX 604 MERRYLANDS NSW 2160
www.idizin.com.au

1. DO NOT SCALE FROM DRAWINGS. USE WRITTEN DIMENSIONS ONLY.
2. BUILDER TO CHECK & VERIFY ALL DIMENSIONS & LEVELS PRIOR TO COMMENCEMENT OF WORK.
3. IT IS THE OWNERS RESPONSIBILITY TO ENSURE THAT THE ENGINEER HAS INVESTIGATED SUBSOIL CONDITIONS & DESIGNED ALL STRUCTURAL ELEMENTS TO SUIT.
4. THE DESIGN & DETAILS CONTAINED ON THIS DRAWING IS SUPPLIED IN CONFIDENCE & IS NOT TO BE USED FOR ANY OTHER PURPOSE, EXCEPT THAT AUTHORISED BY idizin sydney.

© COPYRIGHT 2015
idizin sydney

www.dialbeforeyoudig.com.au

DIAL1100
BEFORE YOU DIG

Issue	Amendment	Initials	CCte
A	Issued for SUBDIVISION APPROVAL	JK	22.07.15

Address:
LOT: 38
DP: 1194171

**5 Burrawang Close
Kingswood NSW**

N

Project:
Proposed Subdivision into 2 Lots

Title:
Proposed Subdivision Plan

Council:
Penrith City Council
DA DRAWINGS

Drawn: JK Date: 22.07.15

Checked: JK Scale: 1:200 (A1)

Sheet 02 of 02 Issue A

Project No. Draw. No.
49-2015 DA-102