



DATE PLOTTED: 18 February 2020 9:35 AM BY: YIN NWE LWIN
XREFs: XR-80219053-CI-BOUNDARY; XR-80219053-CI-APZ; XR-80219053-CI-ROAD; XR-80219053-CH-LOT LAYOUT; XR-80219053-CH-EASEMENT
CAD File: \\cardno-corporate\au\NSW\Drawings\Build\000 Masterplan\Drawings\80219053-001-SK080-SK082-SK093.dwg

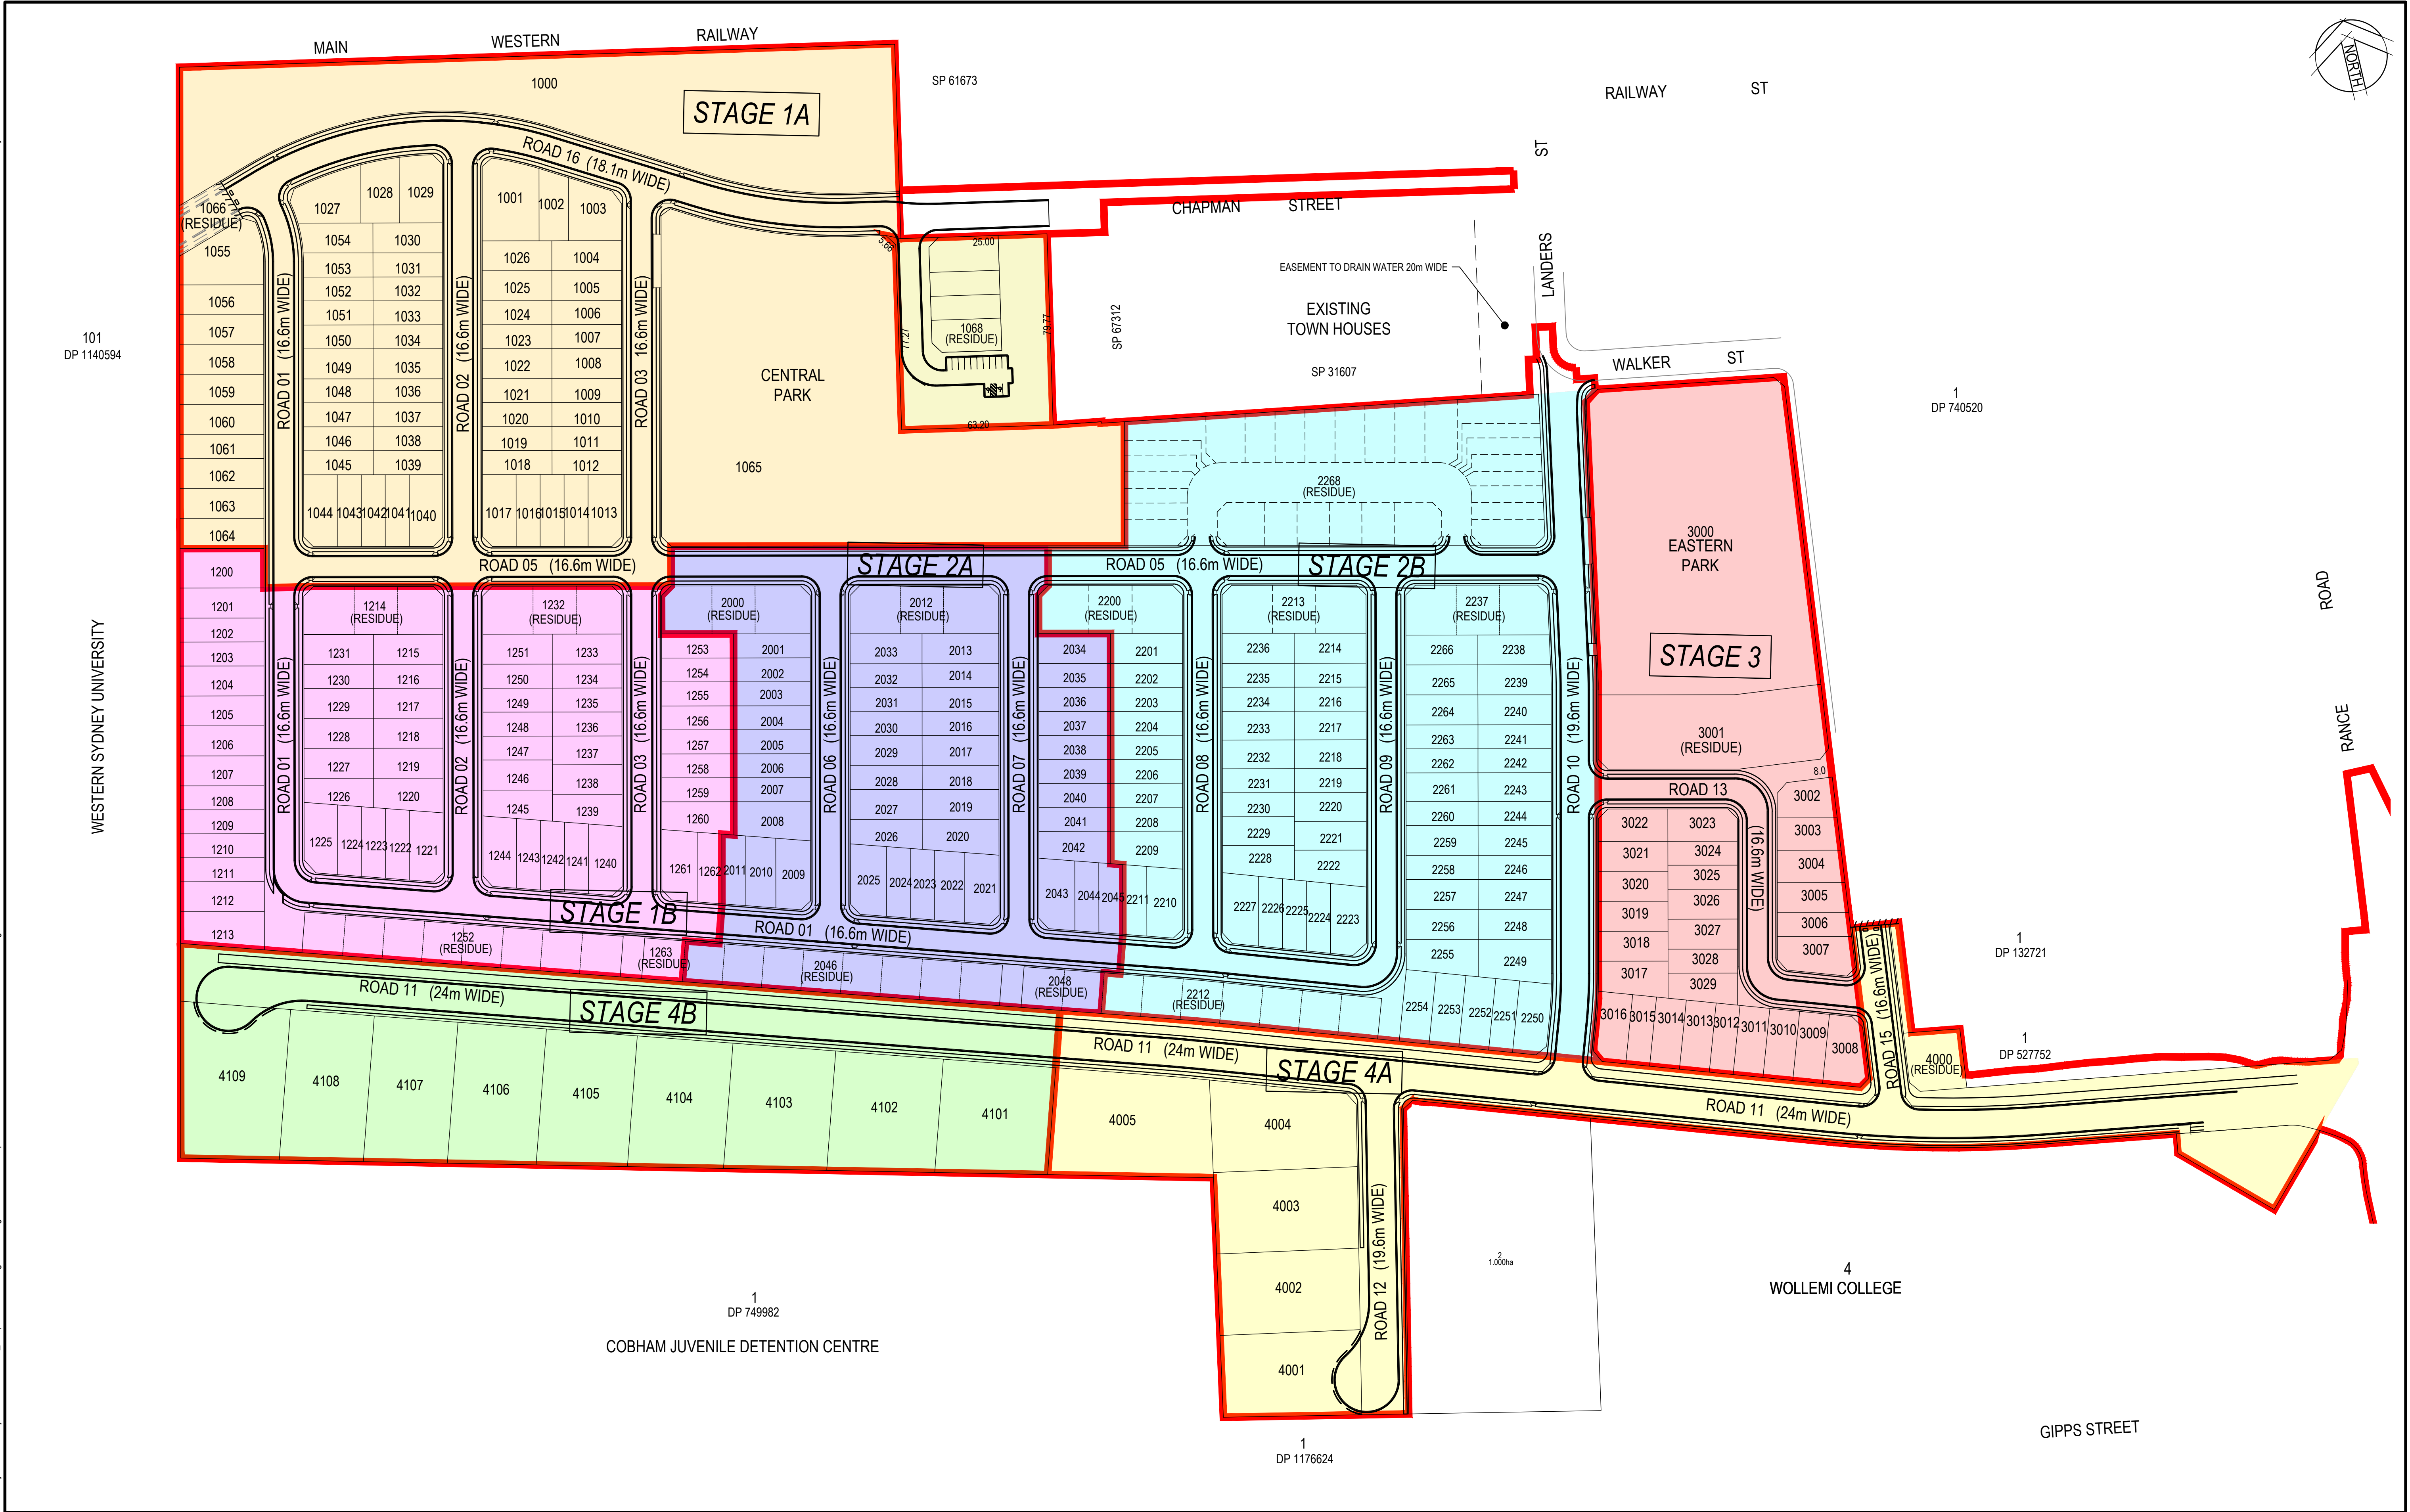

Rev.	Date	Description	Des.	Verif.	Appd.
4	6/01/2020	ISSUED FOR CLIENT REVIEW	AG	AG	
3	1/10/2019	FINAL CLIENT REVIEW	AG	AG	
2	26/09/2019	CONSULTANCY ISSUE	AG	AG	
1	25/09/2019	CONSULTANCY ISSUE	AG	AG	

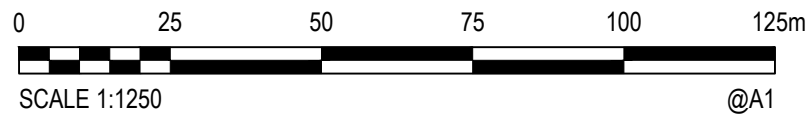


© Cardno Limited All Rights Reserved.
This document is produced by Cardno Limited solely for the benefit of and use by the client in accordance with the terms of the retainer. Cardno Limited does not and shall not assume any responsibility or liability whatsoever to any third party arising out of any use or reliance by third party on the content of this document.




Cardno
Shaping the Future

Cardno (NSW/ACT) Pty Ltd | ABN 95 001 145 035
Level 9, The Forum, 203 Pacific Highway
St Leonards, NSW 2055
Tel: 02 9496 7700 Fax: 02 9439 5170
Web: www.cardno.com.au

Drawn MDH	Date 25/09/2019	Client LENDLEASE COMMUNITIES
Checked	Date	Project CHAPMAN STREET WERRINGTON CIVIL WORKS
Designed	Date	
Verified	Date	Title SUBDIVISION PLAN WITH STAGING
Approved	Date	
		Status FOR INFORMATION ONLY NOT TO BE USED FOR CONSTRUCTION PURPOSES
		DATUM AHD SEP'19 Scale 1:1250 Size A1
		Drawing Number 80219053-001-SK080 Revision 4

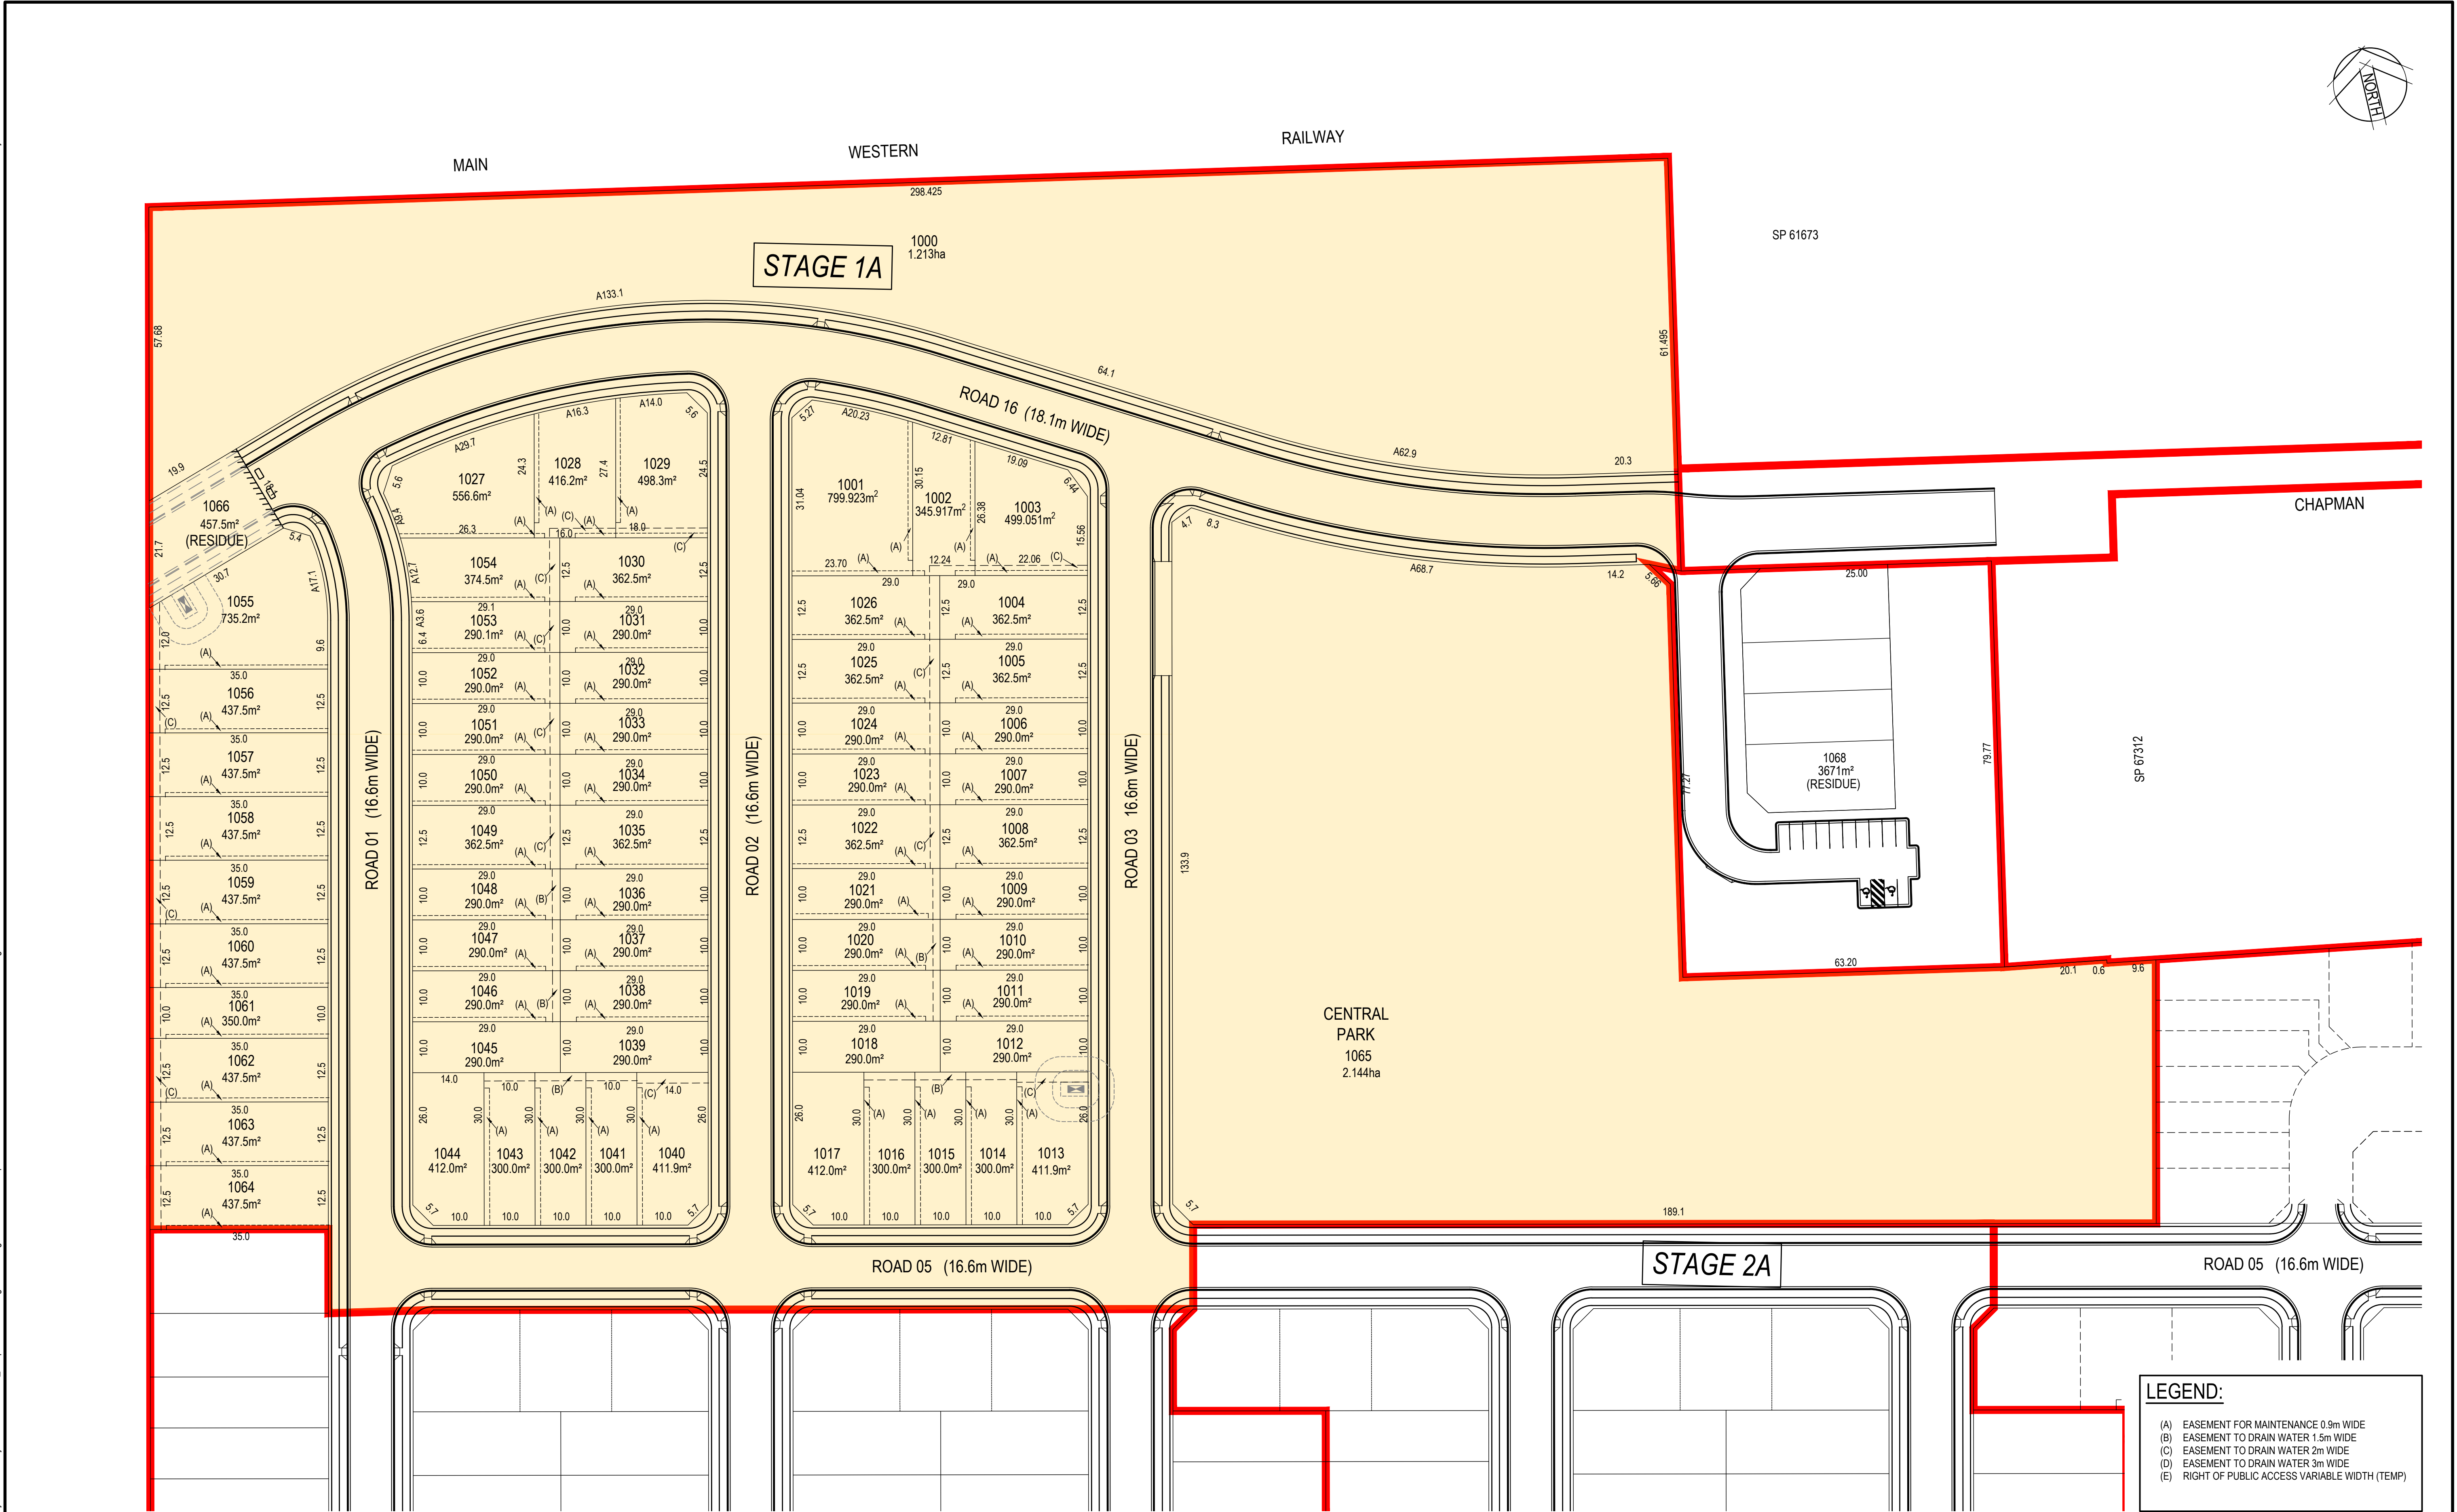

Rev.	Date	Description	Des.	Verif.	Appd.
3	6/01/2020	ISSUED FOR CLIENT REVIEW	AG	AG	
2	1/10/2019	FINAL CLIENT REVIEW	AG	AG	
1	26/09/2019	CONSULTANCY ISSUE	AG	AG	

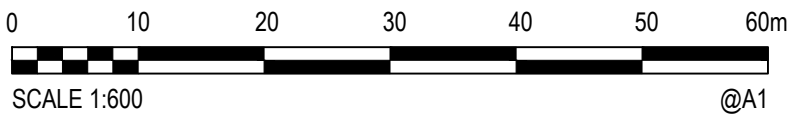


© Cardno Limited All Rights Reserved.
This document is produced by Cardno Limited solely for the benefit of and use by the client in accordance with the terms of the retainer. Cardno Limited does not and shall not assume any responsibility or liability whatsoever to any third party arising out of any use or reliance by third party on the content of this document.



Cardno
Shaping the Future


Cardno (NSW/ACT) Pty Ltd | ABN 95 001 145 035
Level 9, The Forum, 203 Pacific Highway
St Leonards, NSW 2055
Tel: 02 9496 7700 Fax: 02 9439 5170
Web: www.cardno.com.au

Drawn MDH	Date 26/09/2019	Client LENLEASE COMMUNITIES
Checked	Date	Project CHAPMAN STREET WERRINGTON CIVIL WORKS
Designed	Date	Title SUBDIVISION PLAN STAGE 1A
Verified	Date	Status FOR INFORMATION ONLY NOT TO BE USED FOR CONSTRUCTION PURPOSES
Approved	Date	DATUM AHD
		Scale 1:600
		Size A1
		Drawing Number 80219053-001-SK082
		Revision 3

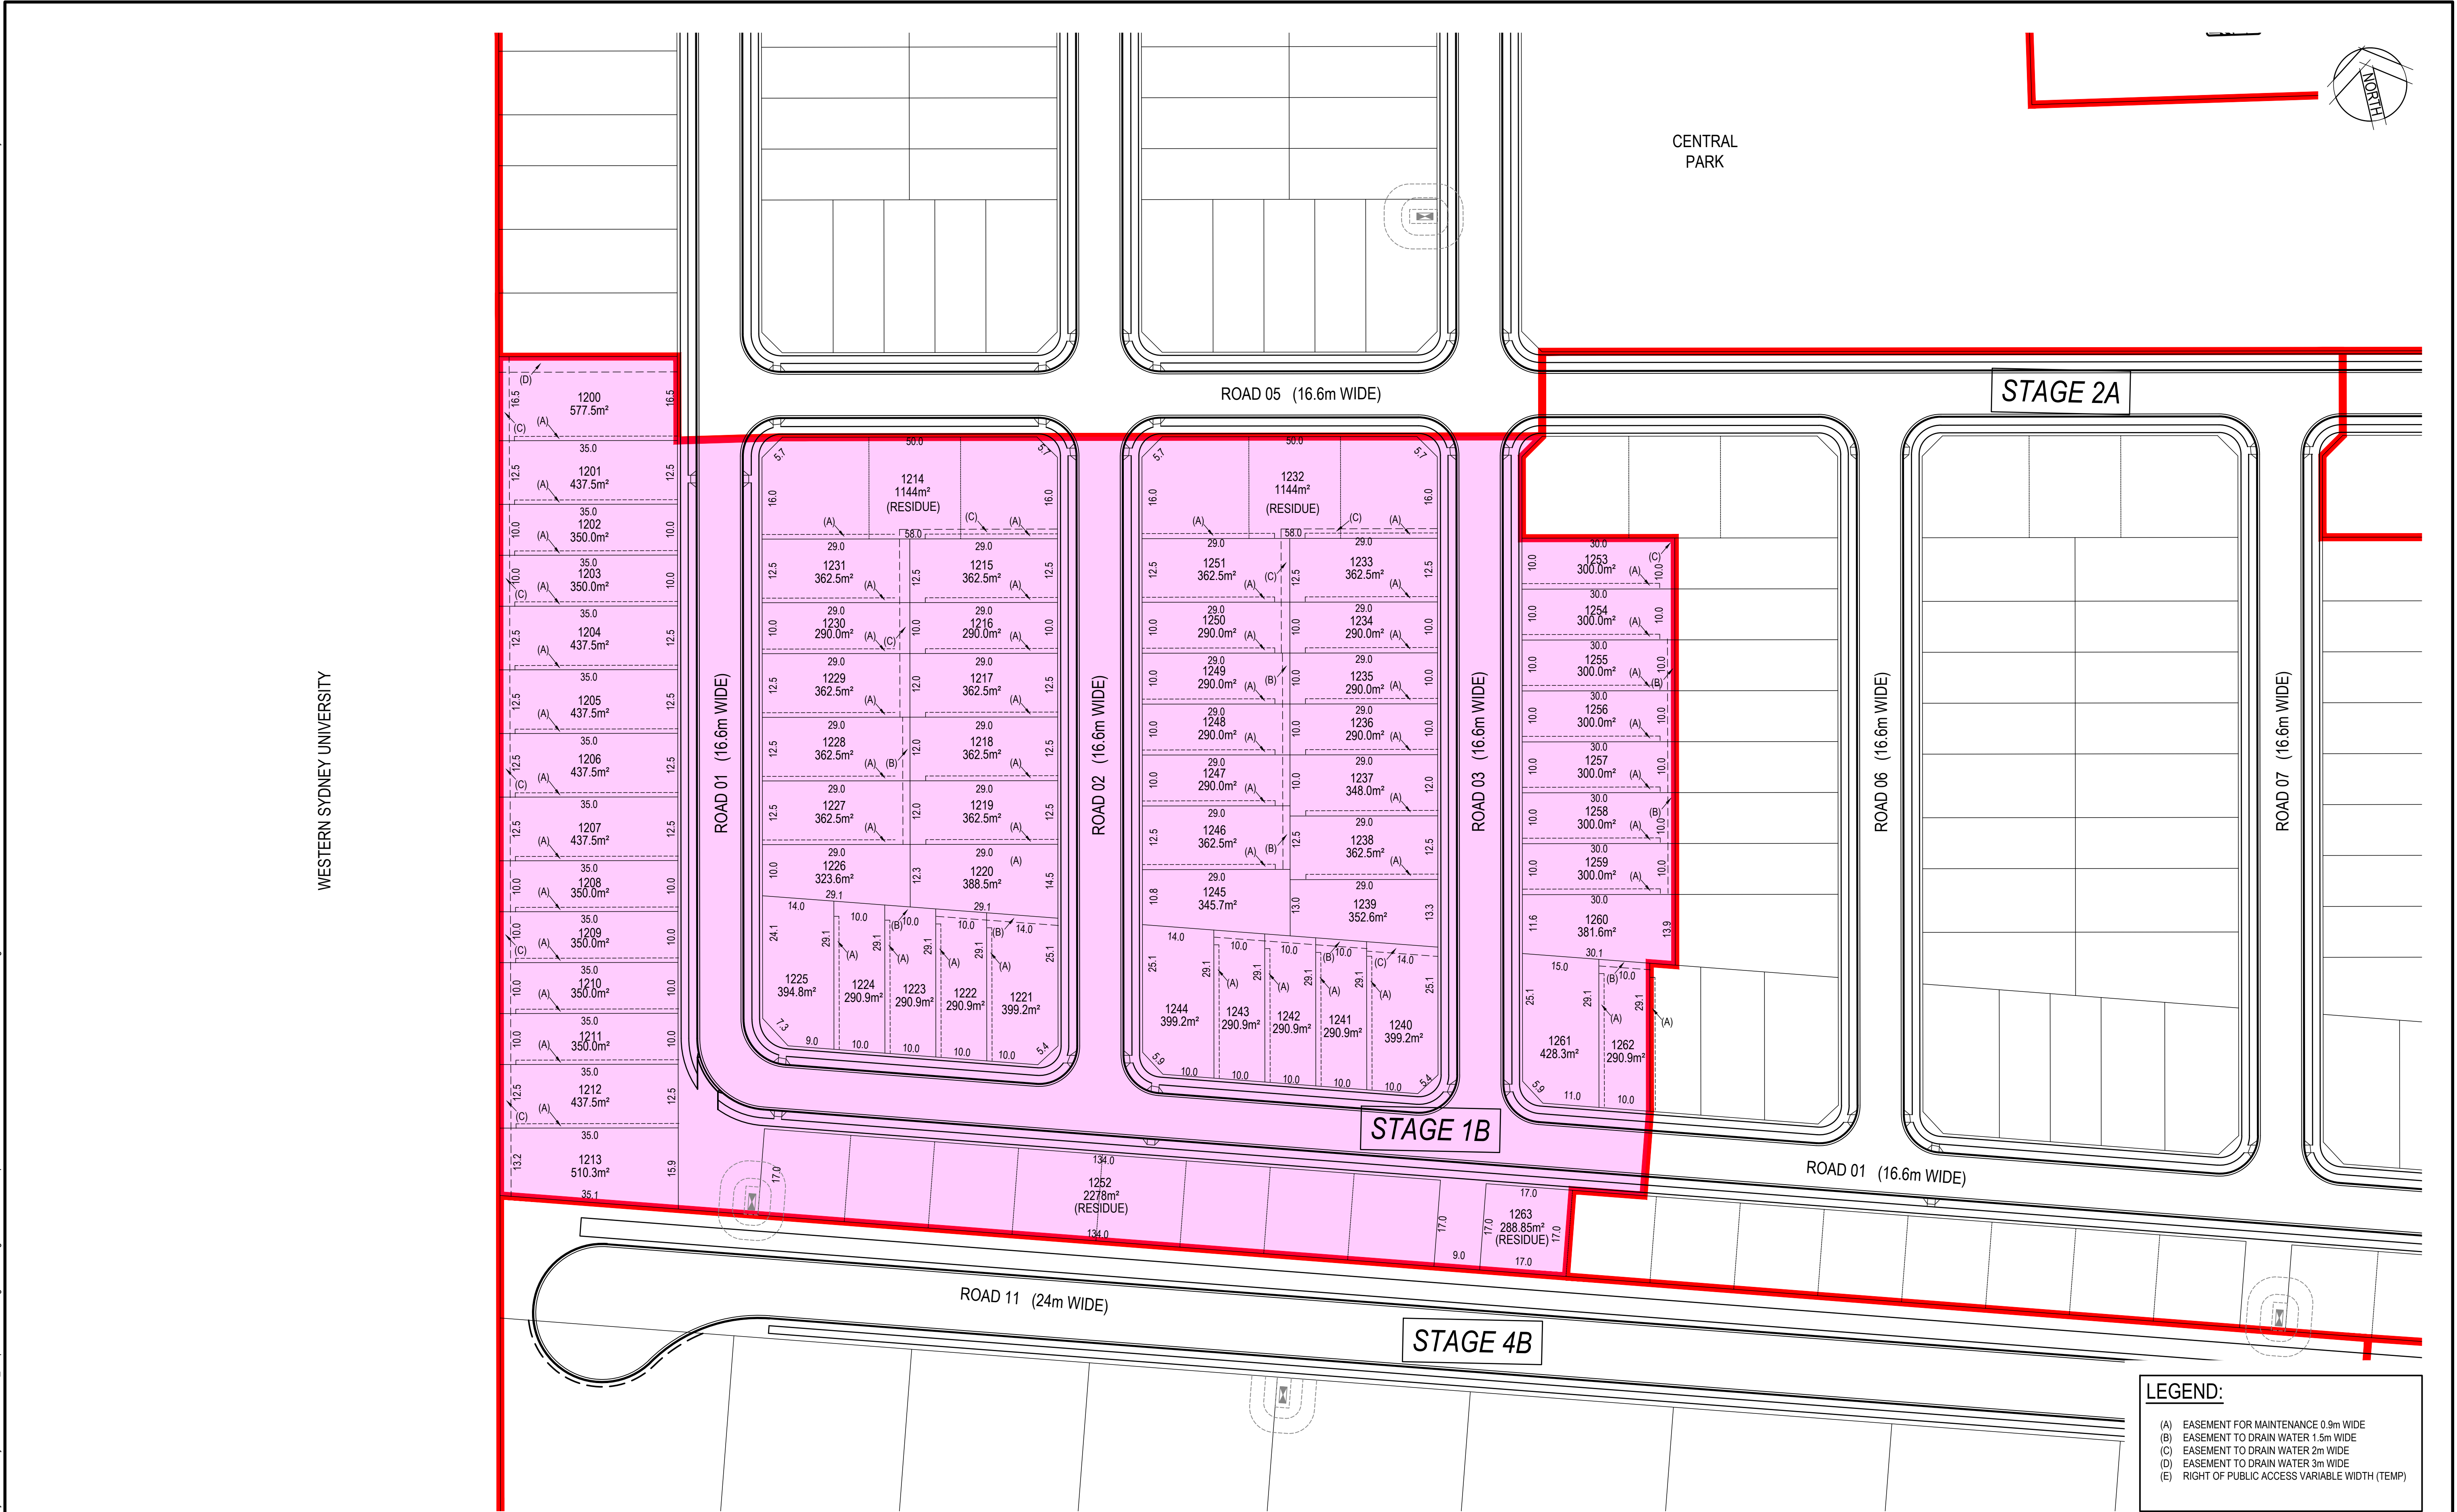

LEGEND:			
(A)	EASEMENT FOR MAINTENANCE 0.9m WIDE		
(B)	EASEMENT TO DRAIN WATER 1.5m WIDE		
(C)	EASEMENT TO DRAIN WATER 2m WIDE		
(D)	EASEMENT TO DRAIN WATER 3m WIDE		
(E)	RIGHT OF PUBLIC ACCESS VARIABLE WIDTH (TEMP)		

Rev.	Date	Description	Des.	Verif.	Appd.
3	6/01/2020	ISSUED FOR CLIENT REVIEW	AG	AG	
2	1/10/2019	FINAL CLIENT REVIEW	AG	AG	
1	26/09/2019	CONSULTANCY ISSUE	AG	AG	

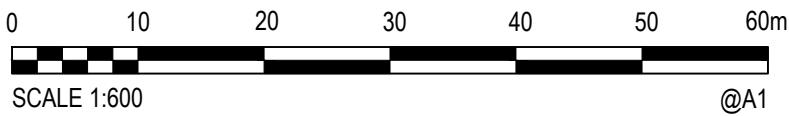

© Cardno Limited All Rights Reserved.
This document is produced by Cardno Limited solely for the benefit of and use by the client in accordance with the terms of the retainer. Cardno Limited does not and shall not assume any responsibility or liability whatsoever to any third party arising out of any use or reliance by third party on the content of this document.




Cardno
Shaping the Future

Cardno (NSW/ACT) Pty Ltd | ABN 95 001 145 035
Level 9, The Forum, 203 Pacific Highway
St Leonards, NSW 2065
Tel: 02 9496 7700 Fax: 02 9439 5170
Web: www.cardno.com.au


Drawn MDH	Date 26/09/2019	Client LENLEASE COMMUNITIES
Checked	Date	Project CHAPMAN STREET WERRINGTON CIVIL WORKS
Designed	Date	Title SUBDIVISION PLAN STAGE 1B
Verified	Date	
Approved		
Status FOR INFORMATION ONLY NOT TO BE USED FOR CONSTRUCTION PURPOSES		DATUM AHD
Scale 1:600		Size A1
Drawing Number 80219053-001-SK083		Revision 3

DATE PLOTTED: 18 February 2020 9:35 AM BY: YIN NWE LWIN

XREFs: XR-80219053-CI-SURVEY; XR-80219053-CI-BOUNDARY; XR-80219053-CI-ROAD; XR-80219053-CH-LOT LAYOUT; XR-80219053-CI-EASEMENT
CAD File: \\cardno-corporate\au\NSW\Drawings\Build\000 Masterplan\Drawings\80219053-001-SK080-SK082-SK083-SK084.dwg

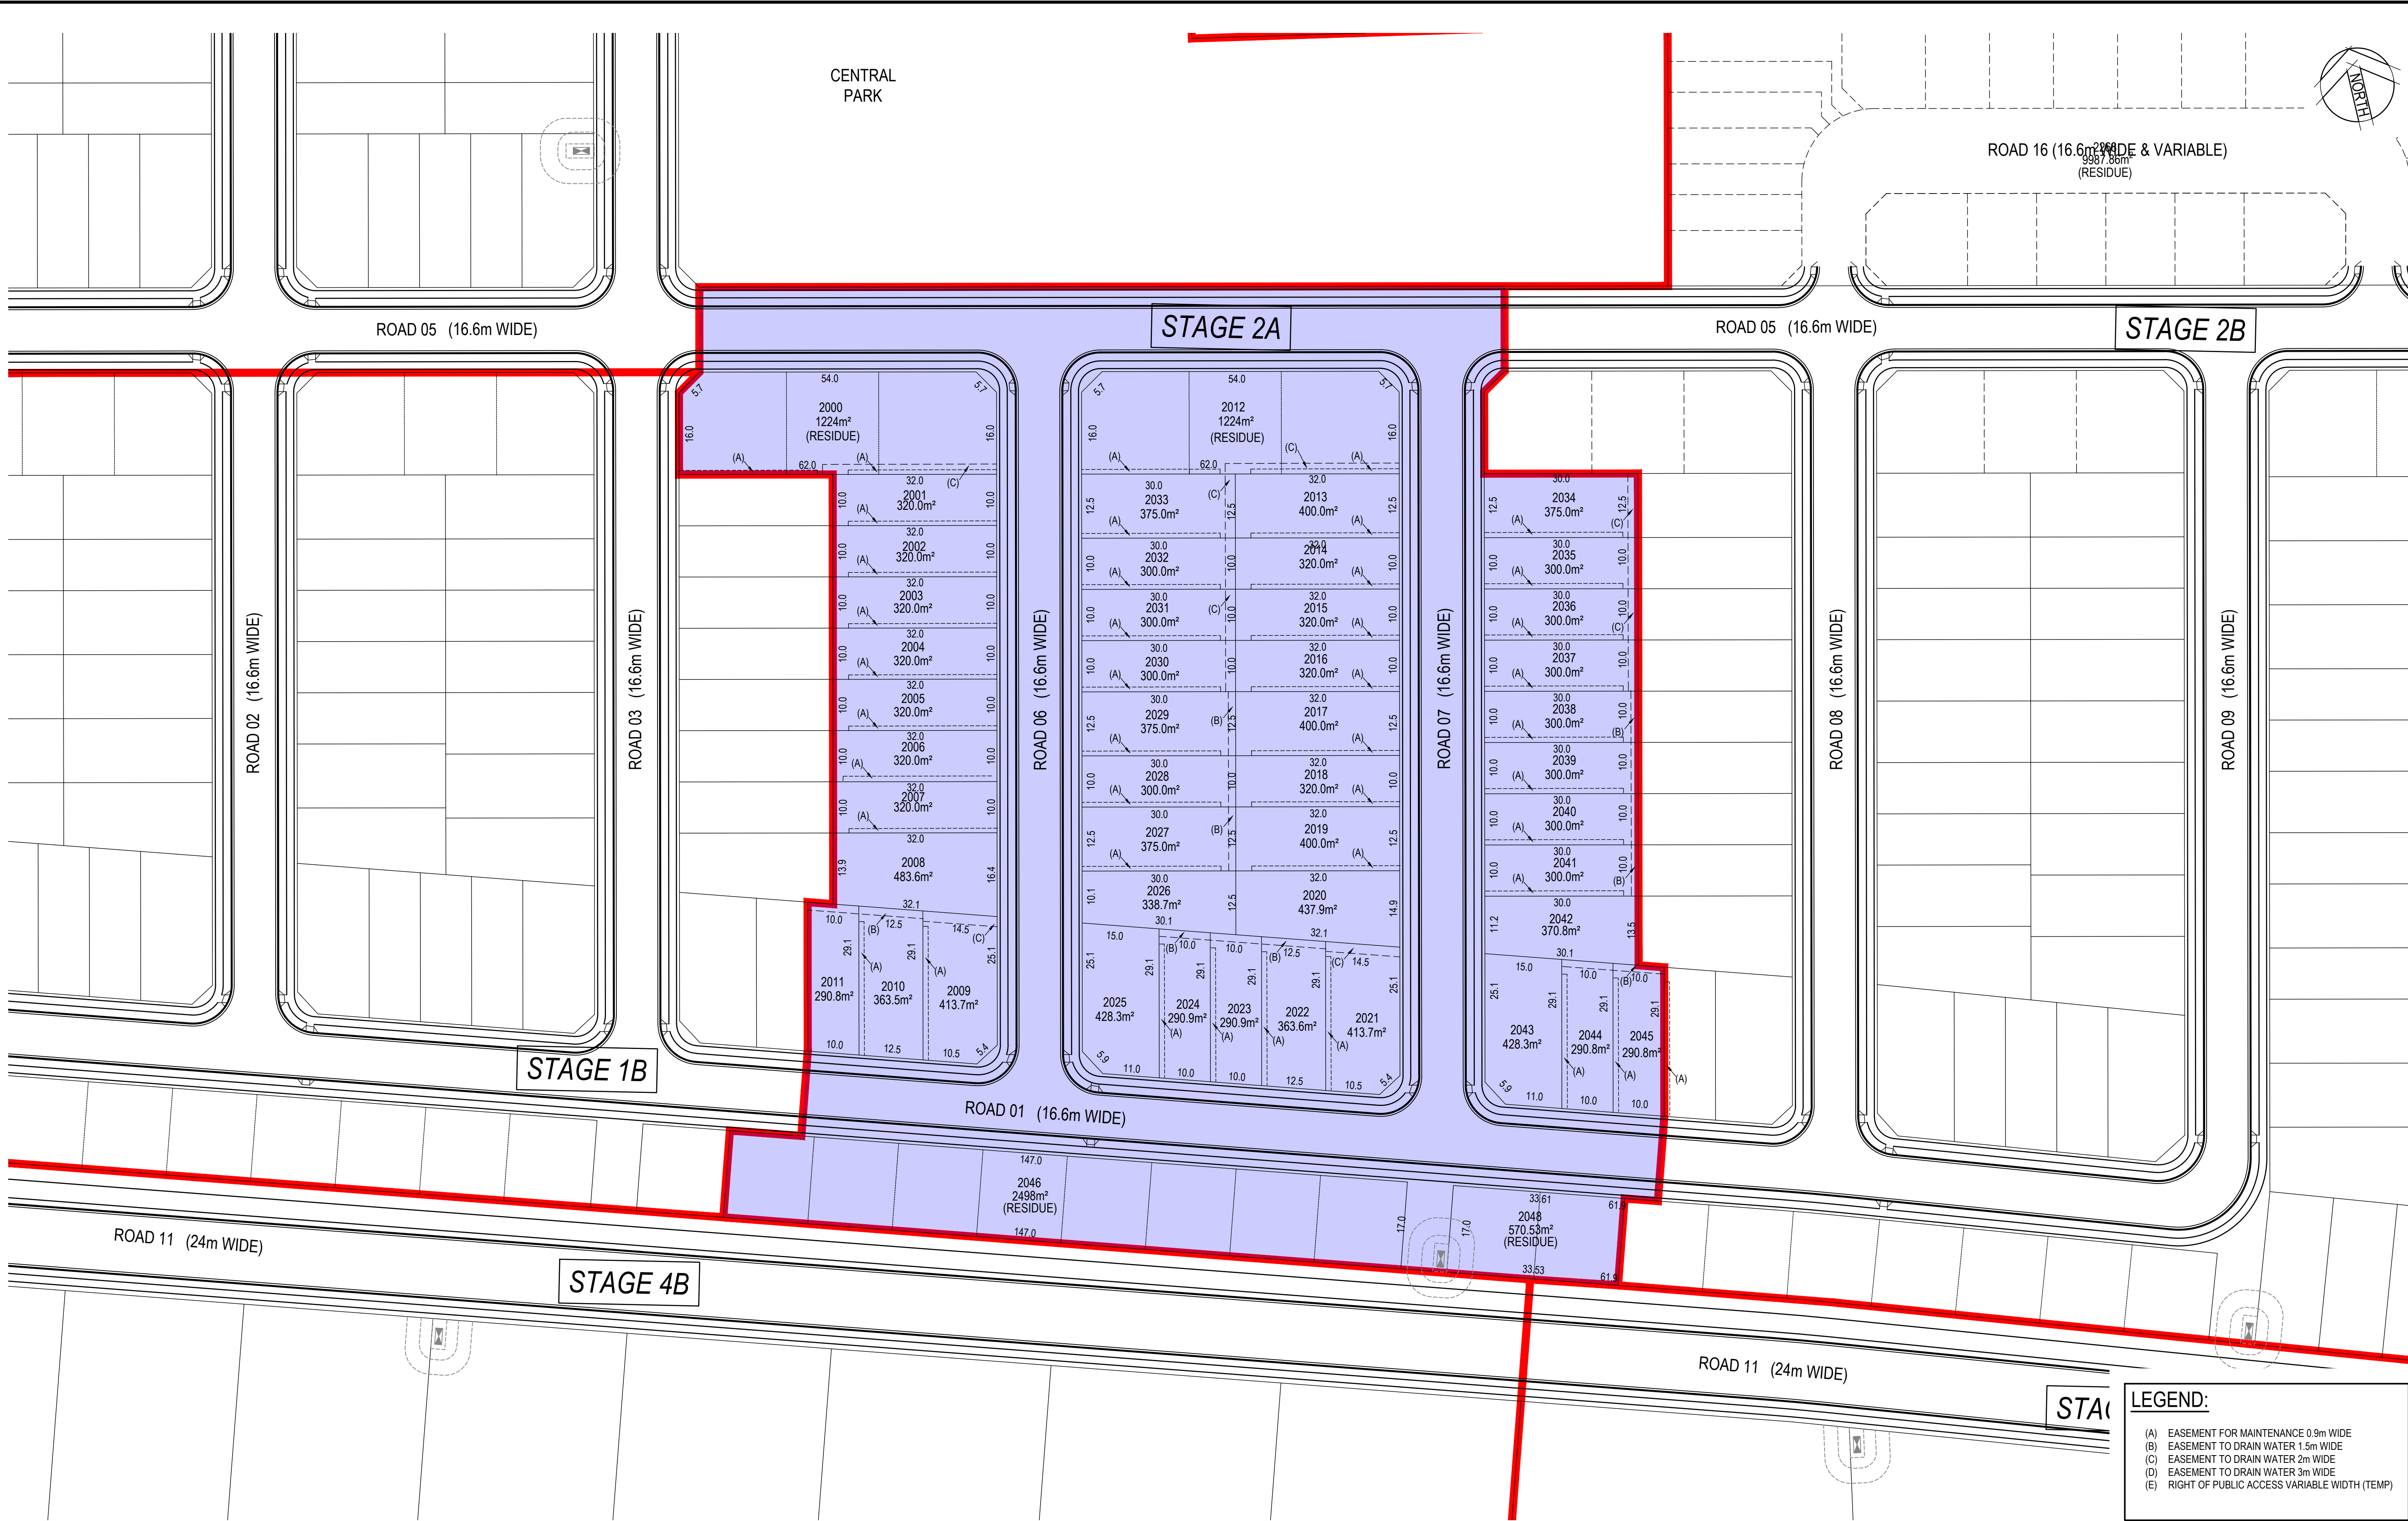

Rev.	Date	Description	Des.	Verif.	Appd.
3	6/01/2020	ISSUED FOR CLIENT REVIEW	AG	AG	
2	1/10/2019	FINAL CLIENT REVIEW	AG	AG	
1	26/09/2019	CONSULTANCY ISSUE	AG	AG	

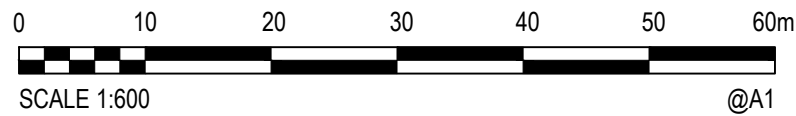

© Cardno Limited All Rights Reserved.
This document is produced by Cardno Limited solely for the benefit of and use by the client in accordance with the terms of the retainer. Cardno Limited does not and shall not assume any responsibility or liability whatsoever to any third party arising out of any use or reliance by third party on the content of this document.

**Cardno**
Shaping the Future

Cardno (NSW/ACT) Pty Ltd | ABN 95 001 145 035
Level 9, The Forum, 203 Pacific Highway
St Leonards, NSW 2055
Tel: 02 9496 7700 Fax: 02 9439 5170
Web: www.cardno.com.au

Drawn MDH	Date 26/09/2019	Client LENDLEASE COMMUNITIES
Checked	Date	Project CHAPMAN STREET WERRINGTON CIVIL WORKS
Designed	Date	Title SUBDIVISION PLAN STAGE 2A
Verified	Date	
Approved	Date	

LEGEND:
(A) EASEMENT FOR MAINTENANCE 0.9m WIDE
(B) EASEMENT TO DRAIN WATER 1.5m WIDE
(C) EASEMENT TO DRAIN WATER 2m WIDE
(D) EASEMENT TO DRAIN WATER 3m WIDE
(E) RIGHT OF PUBLIC ACCESS VARIABLE WIDTH (TEMP)

Status **FOR INFORMATION ONLY**
NOT TO BE USED FOR CONSTRUCTION PURPOSES

DATUM AHD	Scale 1:600	Size A1
Drawing Number 80219053-001-SK084	Revision 3	

ROAD 06 (16.6m WIDE)

ROAD 07 (16.6m WIDE)

ROAD 08 (16.6m WIDE)

ROAD 09 (16.6m WIDE)

ROAD 10 (19.6m WIDE)

ROAD 13

ROAD 11 (24m WIDE)

(16.6m WIDE)

ROAD 15 (16.6m WIDE)

STAGE 2A


ROAD 05 (16.6m WIDE)

STAGE 2B

STAGE 3


STAGE 4A

EASTERN
PARK

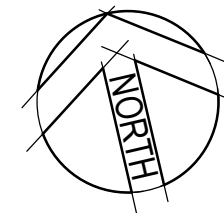

LEGEND:			
(A)	EASEMENT FOR MAINTENANCE 0.9m WIDE		
(B)	EASEMENT TO DRAIN WATER 1.5m WIDE		
(C)	EASEMENT TO DRAIN WATER 2m WIDE		
(D)	EASEMENT TO DRAIN WATER 3m WIDE		
(E)	RIGHT OF PUBLIC ACCESS VARIABLE WIDTH (TEMP)		

Rev.	Date	Description	Des.	Verif.	Appd.
3	6/01/2020	ISSUED FOR CLIENT REVIEW	AG	AG	
2	1/10/2019	FINAL CLIENT REVIEW	AG	AG	
1	26/09/2019	CONSULTANCY ISSUE	AG	AG	

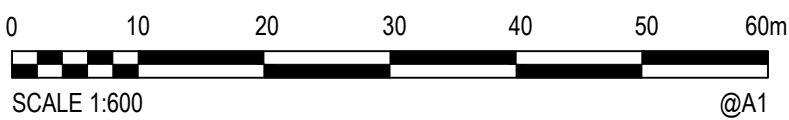

© Cardno Limited All Rights Reserved.
This document is produced by Cardno Limited solely for the benefit of and use by the client in accordance with the terms of the retainer. Cardno Limited does not and shall not assume any responsibility or liability whatsoever to any third party arising out of any use or reliance by third party on the content of this document.


**Cardno**
Shaping the Future

Cardno (NSW/ACT) Pty Ltd | ABN 95 001 145 035
Level 9, The Forum, 203 Pacific Highway
St Leonards, NSW 2055
Tel: 02 9496 7700 Fax: 02 9439 5170
Web: www.cardno.com.au


Drawn MDH	Date 26/09/2019	Client LENLEASE COMMUNITIES
Checked	Date	Project CHAPMAN STREET WERRINGTON CIVIL WORKS
Designed	Date	
Verified	Date	Title SUBDIVISION PLAN STAGE 2B
Approved	Date	
		Status FOR INFORMATION ONLY NOT TO BE USED FOR CONSTRUCTION PURPOSES
		DATUM AHD
		Scale 1:600
		Size A1
		Drawing Number 80219053-001-SK085
		Revision 3

DATE PLOTTED: 18 February 2020 11:47 AM BY: YIN NWE LWIN

XREFs: XR-80219053-CI-SURVEY; XR-80219053-CI-BOUNDARY; XR-80219053-CI-ROAD; XR-80219053-CI-LOT LAYOUT; XR-80219053-CI-EASEMENT
CAD File: \\cardno-corp\global\AU\NSW\Drawings\Drawings\Build\000 Masterplan\Stitches\80219053-001-SK086-SK082-SK093.dwg

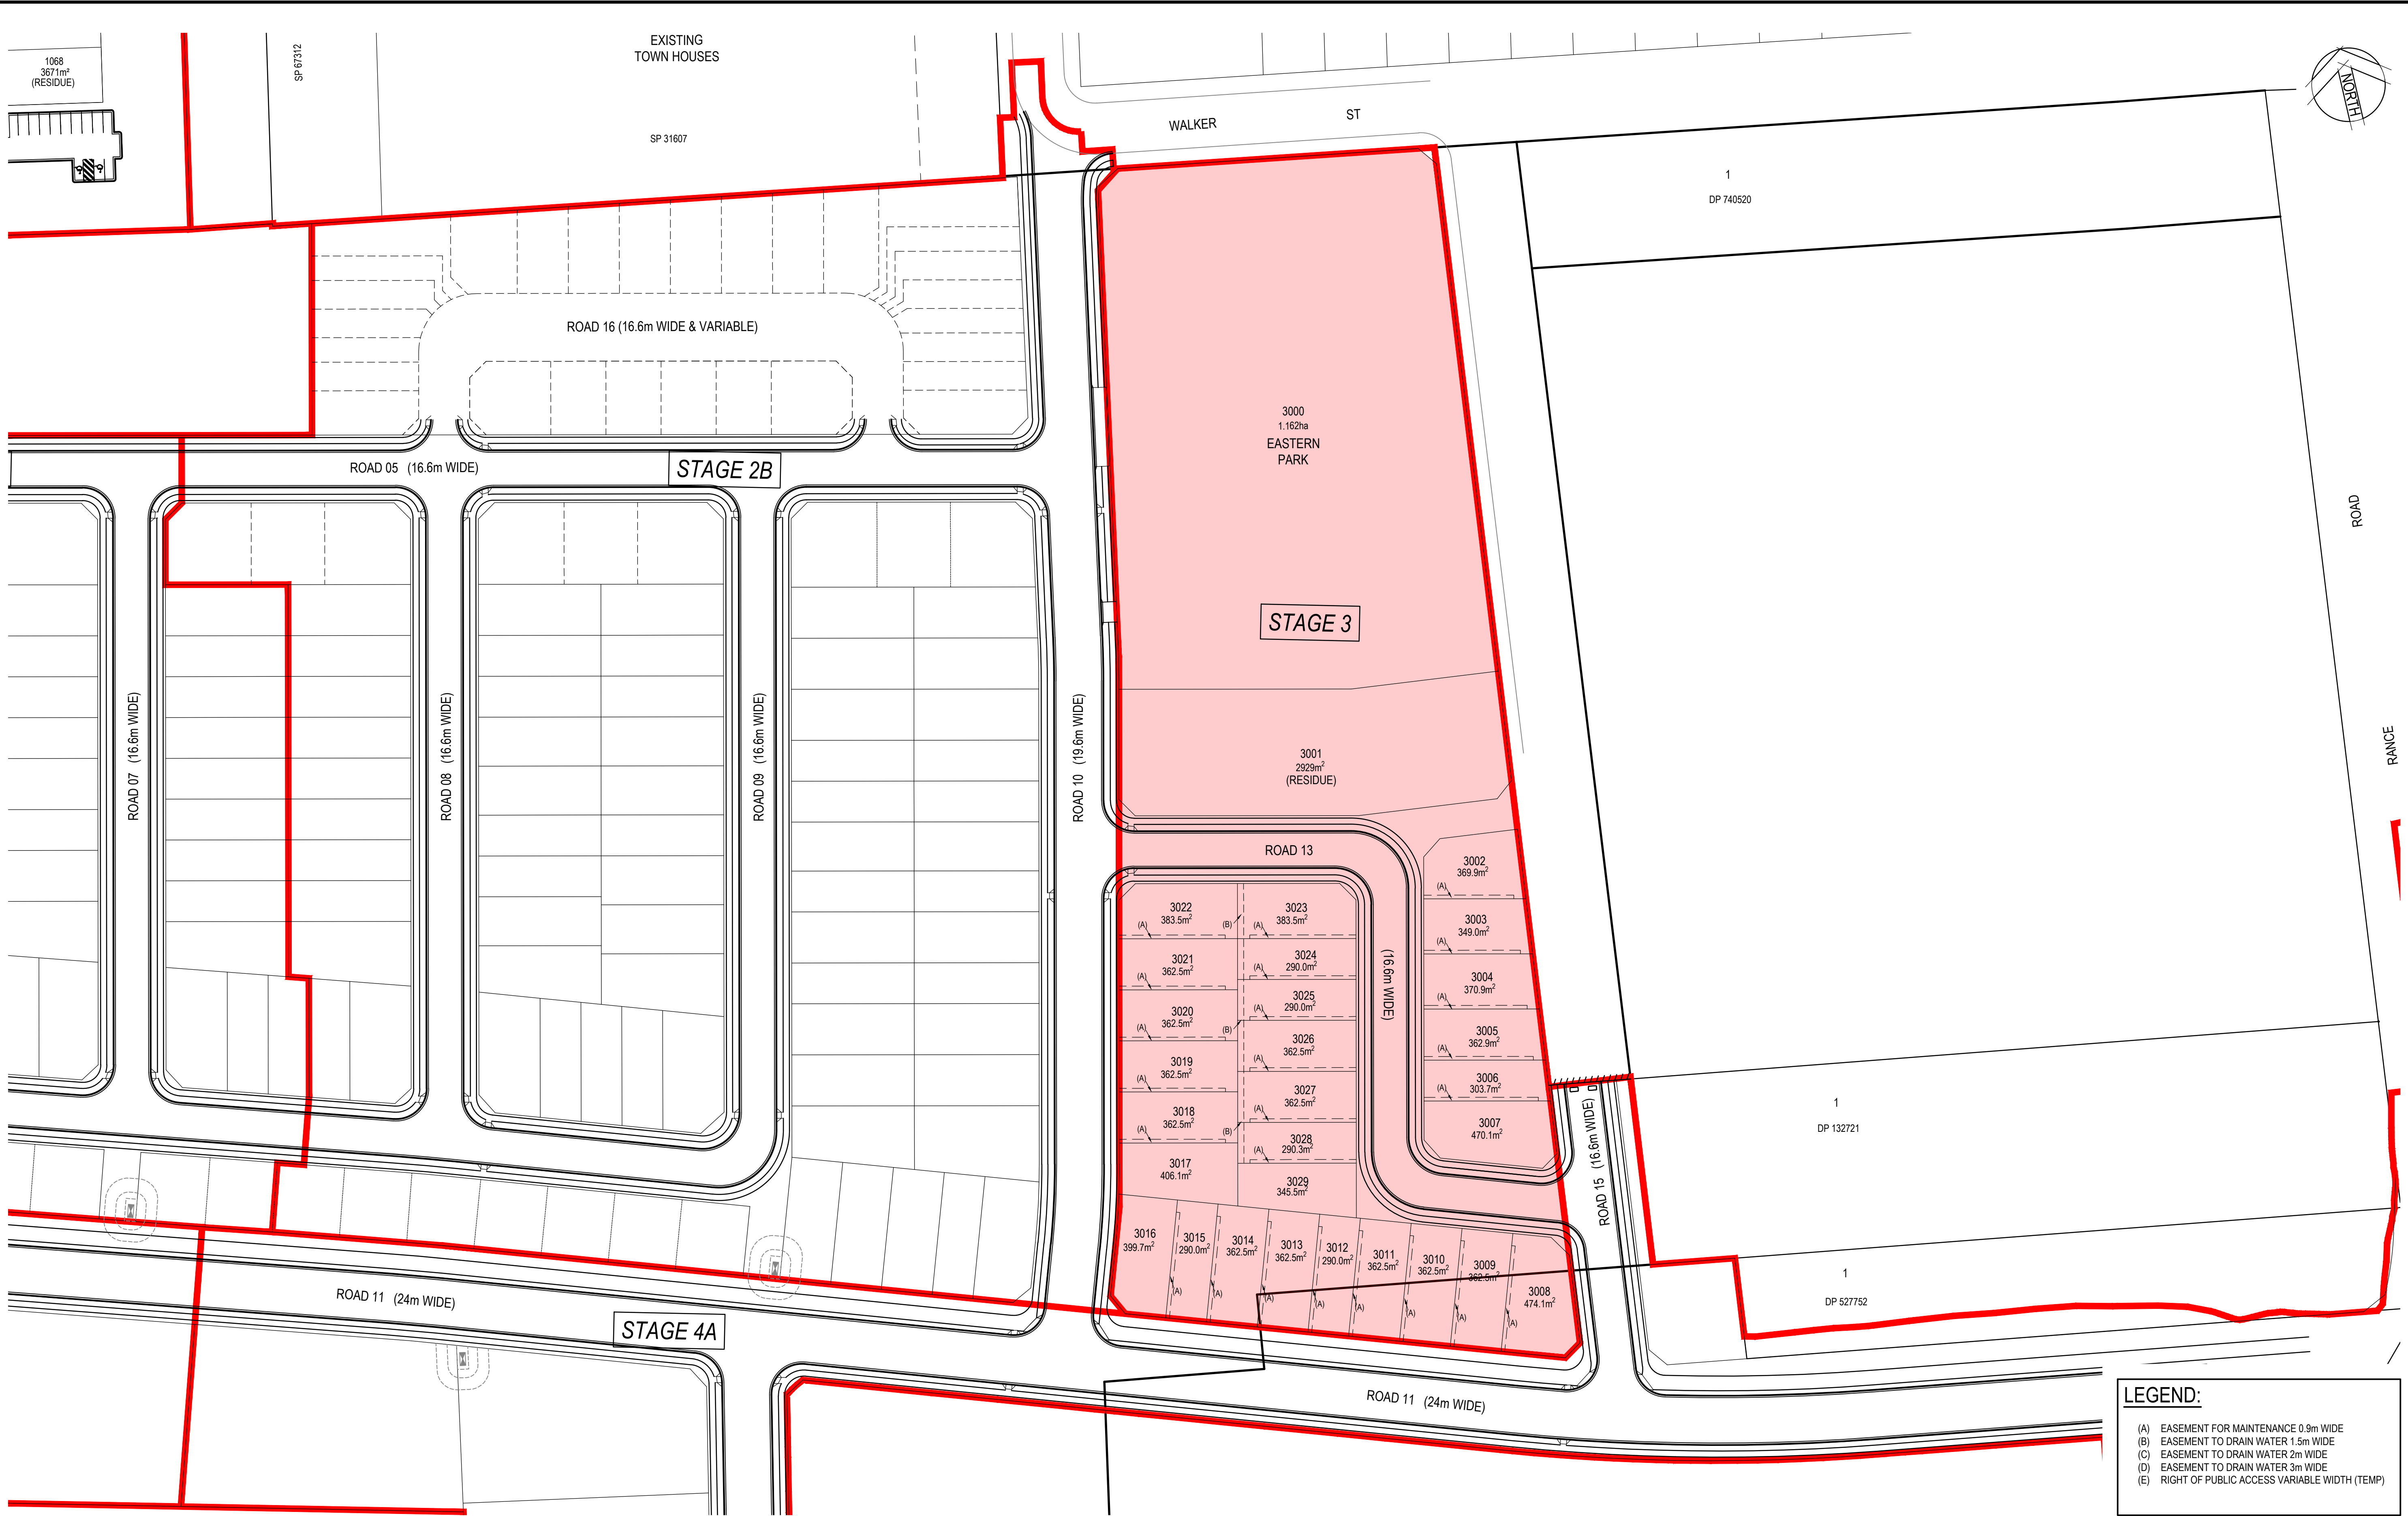

Rev.	Date	Description	Des.	Verif.	Appd.
3	6/01/2020	ISSUED FOR CLIENT REVIEW	AG	AG	
2	1/10/2019	FINAL CLIENT REVIEW	AG	AG	
1	26/09/2019	CONSULTANCY ISSUE	AG	AG	

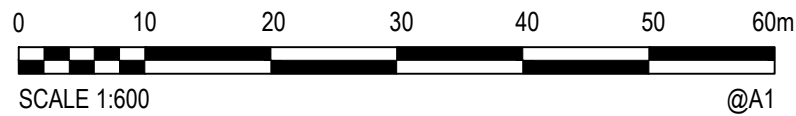


© Cardno Limited All Rights Reserved.
This document is produced by Cardno Limited solely for the benefit of and use by the client in accordance with the terms of the retainer. Cardno Limited does not and shall not assume any responsibility or liability whatsoever to any third party arising out of any use or reliance by third party on the content of this document.


**Cardno**
Shaping the Future

Cardno (NSW/ACT) Pty Ltd | ABN 95 001 145 035
Level 9, The Forum, 203 Pacific Highway
St Leonards, NSW 2055
Tel: 02 9496 7700 Fax: 02 9439 5170
Web: www.cardno.com.au

Drawn MDH	Date 26/09/2019	Client LENDLEASE COMMUNITIES
Checked	Date	Project CHAPMAN STREET WERRINGTON CIVIL WORKS
Designed	Date	Title SUBDIVISION PLAN STAGE 3
Verified	Date	Status FOR INFORMATION ONLY NOT TO BE USED FOR CONSTRUCTION PURPOSES
Approved	Date	DATUM AHD SEP'19 Scale 1:750 Size A1
		Drawing Number 80219053-001-SK086 Revision 3

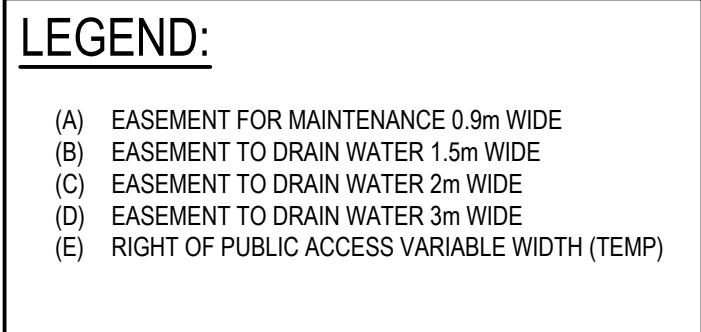

3	6/01/2020	ISSUED FOR CLIENT REVIEW		AG	AG	
2	1/10/2019	FINAL CLIENT REVIEW		AG	AG	
1	26/09/2019	CONSULTANCY ISSUE		AG	AG	
Rev.	Date	Description		Des.	Verif.	Appd.

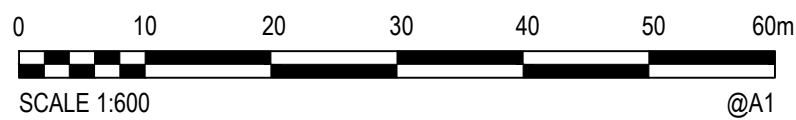


© Cardno Limited All Rights Reserved.
This document is produced by Cardno Limited solely for the benefit of and use by the client in accordance with the terms of the retainer. Cardno Limited does not and shall not assume any responsibility or liability whatsoever to any third party arising out of any use or reliance by third party on the content of this document.



Drawn MDH	Date 26/09/2019	Client LENLEASE COMMUNITIES			
Checked	Date	Project CHAPMAN STREET WERRINGTON CIVIL WORKS	Status FOR INFORMATION ONLY		
Designed	Date		NOT TO BE USED FOR CONSTRUCTION PURPOSES		
Verified	Date		DATUM	Scale	Size
Approved	Date		AHD	SEP'19	1:600 A1
Title SUBDIVISION PLAN STAGE 4A		Drawing Number 80219053-001-SK087		Revision 3	

WESTERN SYDNEY UNIVERSITY

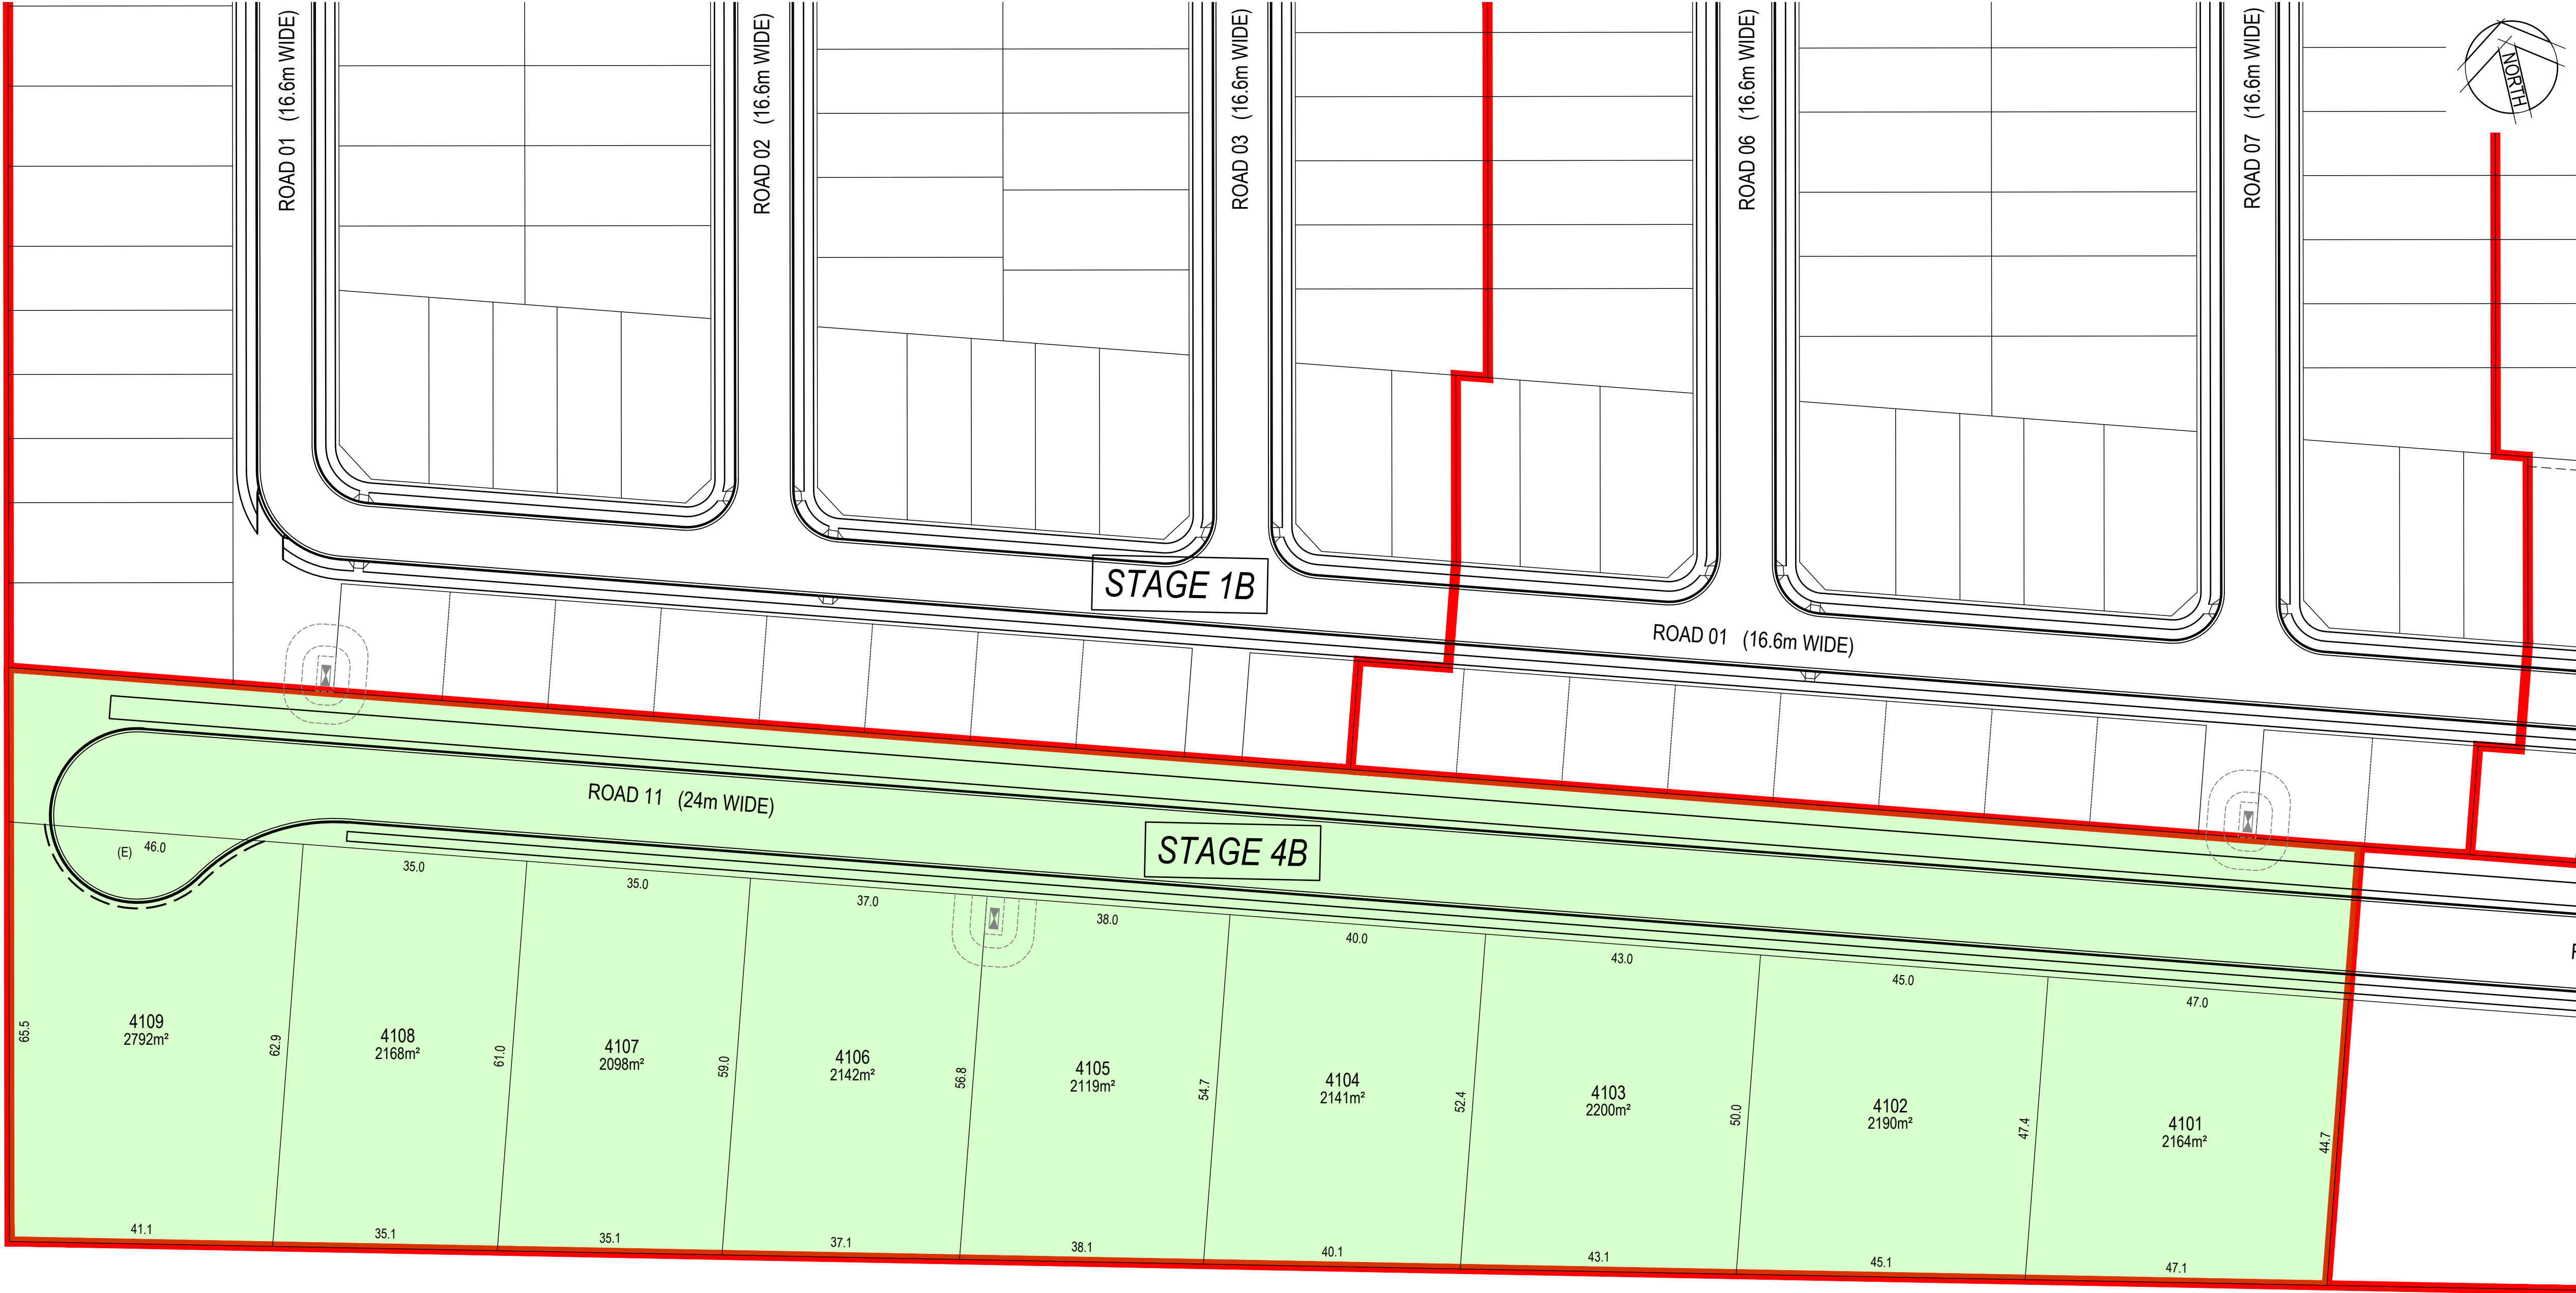


1
DP 749982

COBHAM JUVENILE DETENTION CENTRE

LEGEND:			
(A)	EASEMENT FOR MAINTENANCE 0.9m WIDE		
(B)	EASEMENT TO DRAIN WATER 1.5m WIDE		
(C)	EASEMENT TO DRAIN WATER 2m WIDE		
(D)	EASEMENT TO DRAIN WATER 3m WIDE		
(E)	RIGHT OF PUBLIC ACCESS VARIABLE WIDTH (TEMP)		

Rev.	Date	Description	Des.	Verif.	Appd.
3	6/01/2020	ISSUED FOR CLIENT REVIEW	AG	AG	
2	1/10/2019	FINAL CLIENT REVIEW	AG	AG	
1	26/09/2019	CONSULTANCY ISSUE	AG	AG	

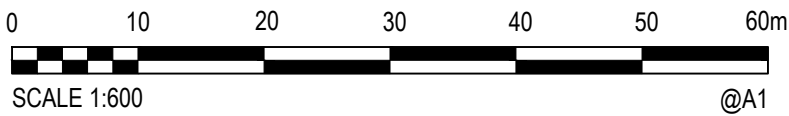

© Cardno Limited All Rights Reserved.
This document is produced by Cardno Limited solely for the benefit of and use by the client in accordance with the terms of the retainer. Cardno Limited does not and shall not assume any responsibility or liability whatsoever to any third party arising out of any use or reliance by third party on the content of this document.



Cardno
Shaping the Future

Cardno (NSW/ACT) Pty Ltd | ABN 95 001 145 035
Level 9, The Forum, 203 Pacific Highway
St Leonards, NSW 2055
Tel: 02 9496 7700 Fax: 02 9439 5170
Web: www.cardno.com.au

Drawn MDH	Date 26/09/2019	Client LENLEASE COMMUNITIES
Checked	Date	Project CHAPMAN STREET WERRINGTON CIVIL WORKS
Designed	Date	
Verified	Date	Title SUBDIVISION PLAN STAGE 4B
Approved		
Status FOR INFORMATION ONLY NOT TO BE USED FOR CONSTRUCTION PURPOSES		
DATUM AHD	Scale 1:600	Size A1
Drawing Number 80219053-001-SK088	Revision 3	