

# WERRINGTON SUPERLOT 1230

## TYPICAL PLANS

### CONTENTS:

- SHEET 1 - LOT 1504 FLOOR PLANS
- SHEET 2 - LOT 1504 ELEVATIONS
- SHEET 3 - LOT 1505 & 1506 GROUND FLOOR PLANS
- SHEET 4 - LOT 1505 & 1506 FIRST FLOOR PLANS
- SHEET 5 - LOT 1505 & 1506 ELEVATIONS
- SHEET 6 - LOT 1505 & 1506 ELEVATIONS
- SHEET 7 - LOT 1507 FLOOR PLANS
- SHEET 8 - LOT 1507 ELEVATIONS




*"It's where you want to live"*


NOTE: PRODUCT PLANS ARE INDICATIVE ONLY AND SUBJECT TO CHANGE WITHOUT NOTICE. THEY ARE TO BE USED AS A GUIDE ONLY AND PURCHASERS SHOULD REFER TO THEIR OWN ENQUIRIES AND THE CONTRACT

THIS DRAWING IS THE PROPERTY OF EDEN BRAE HOMES. REPRODUCTION  
COPYING OR USE IN PART OR WHOLE WITHOUT WRITTEN PERMISSION IS  
STRICTLY PROHIBITED. LEGAL ACTION WILL BE TAKEN AGAINST OFFENDERS.

LOT 1504  
TYPE B  
FACADE 3

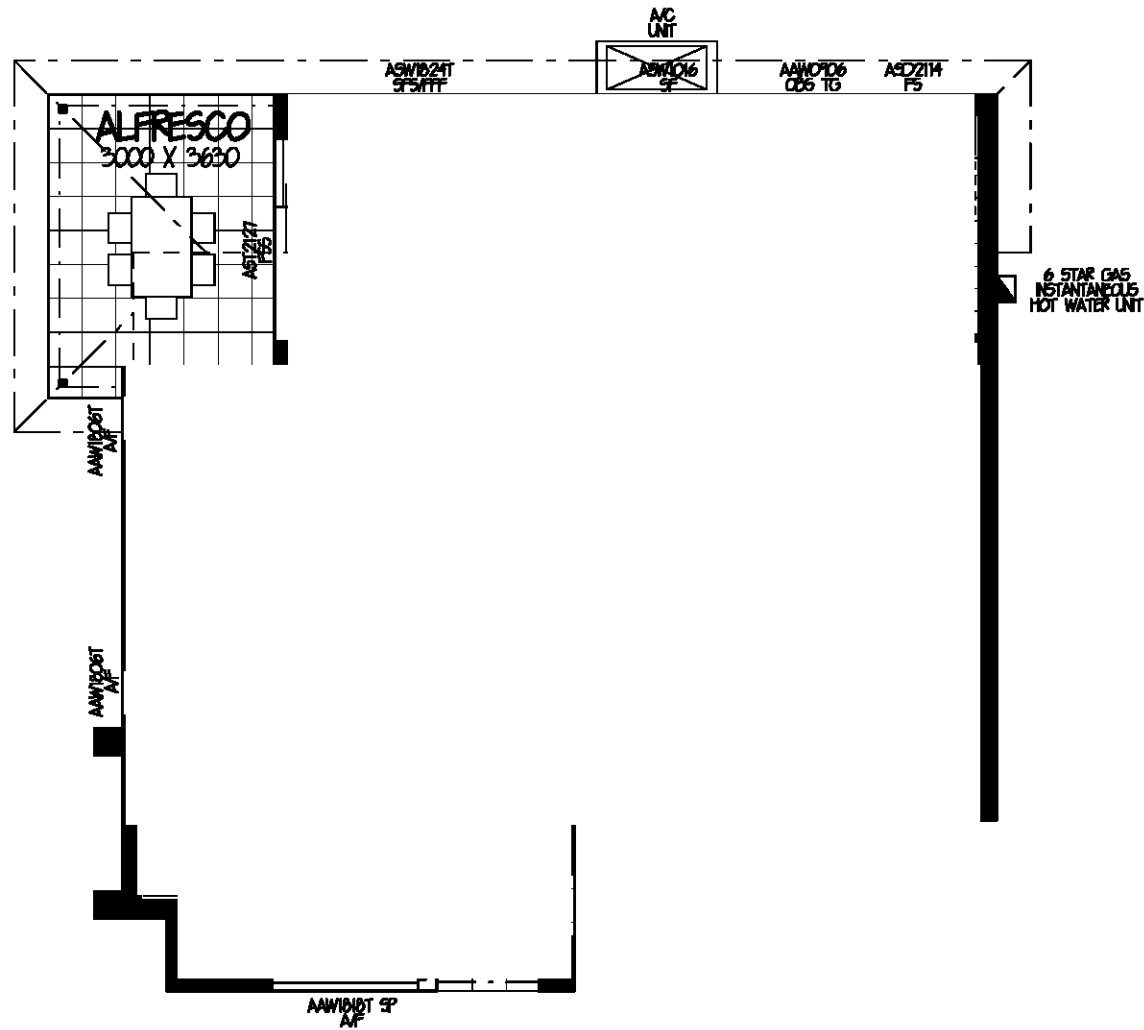

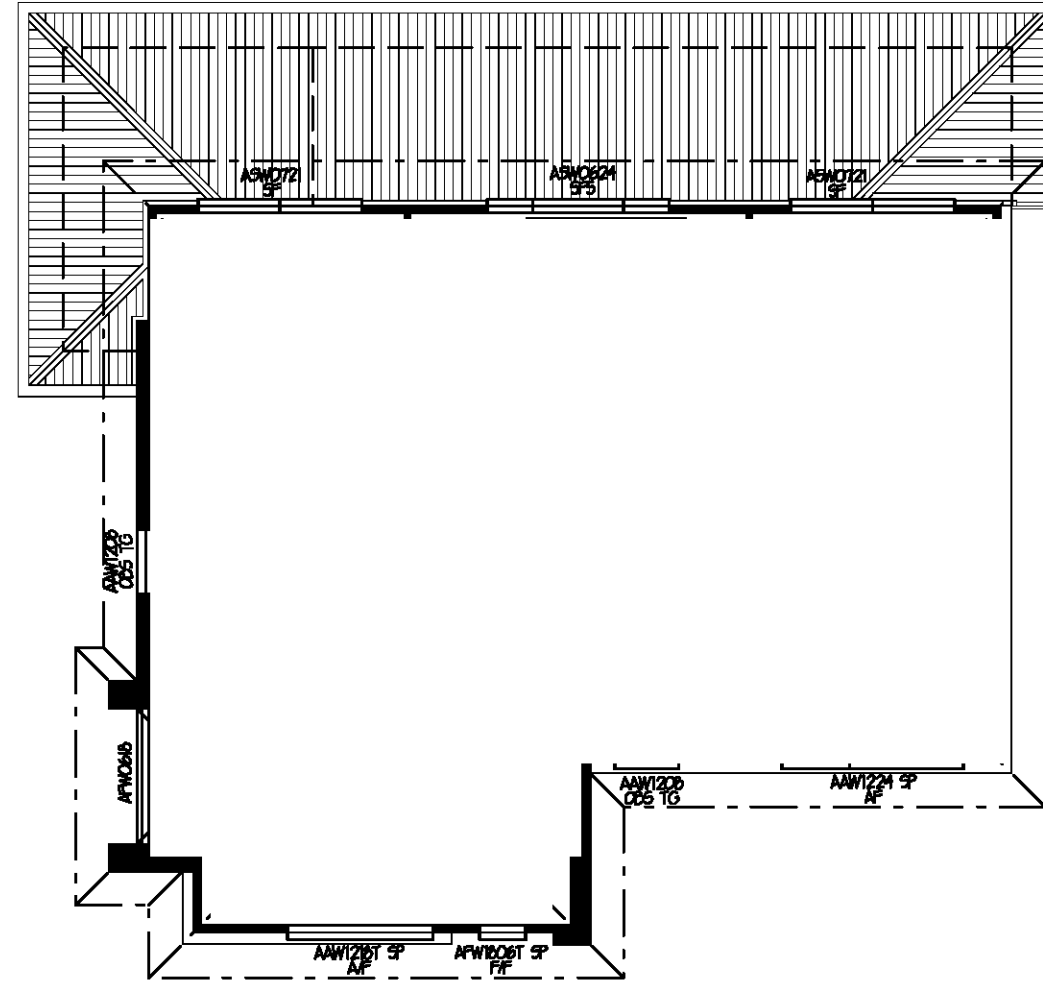


# GROUND FLOOR PLAN 1:100



**FIRST FLOOR  
PLAN 1:100**



	4
	2.5
	2

**CALCULATIONS**  
LIVING 81-3 M<sup>2</sup>  
ALFRESCO 11-2 M<sup>2</sup>  
PORCH 2-8 M<sup>2</sup>  
GARAGE 32-3 M<sup>2</sup>  
FIRST FLOOR 97-6 M<sup>2</sup>

**TOTAL: 227-2 MF OR 24-4 SQS**



***It's where you want to live***

THIS DRAWING IS THE PROPERTY OF  
EDEN BRAE HOMES. REPRODUCTION,  
COPYING OR USE IN PART OR WHOLE  
WITHOUT WRITTEN PERMISSION IS  
STRICTLY PROHIBITED. LEGAL ACTION  
WILL BE TAKEN AGAINST OFFENDERS.

NOTE: PRODUCT PLANS ARE INDICATIVE ONLY AND SUBJECT TO CHANGE WITHOUT NOTICE. THEY ARE TO BE USED AS A GUIDE ONLY AND PURCHASERS SHOULD REFER TO THEIR OWN ENQUIRES AND THE CONTRACT


# LOT 1504

## TYPE B


### FACADE 3




FRONT ELEVATION 1:100

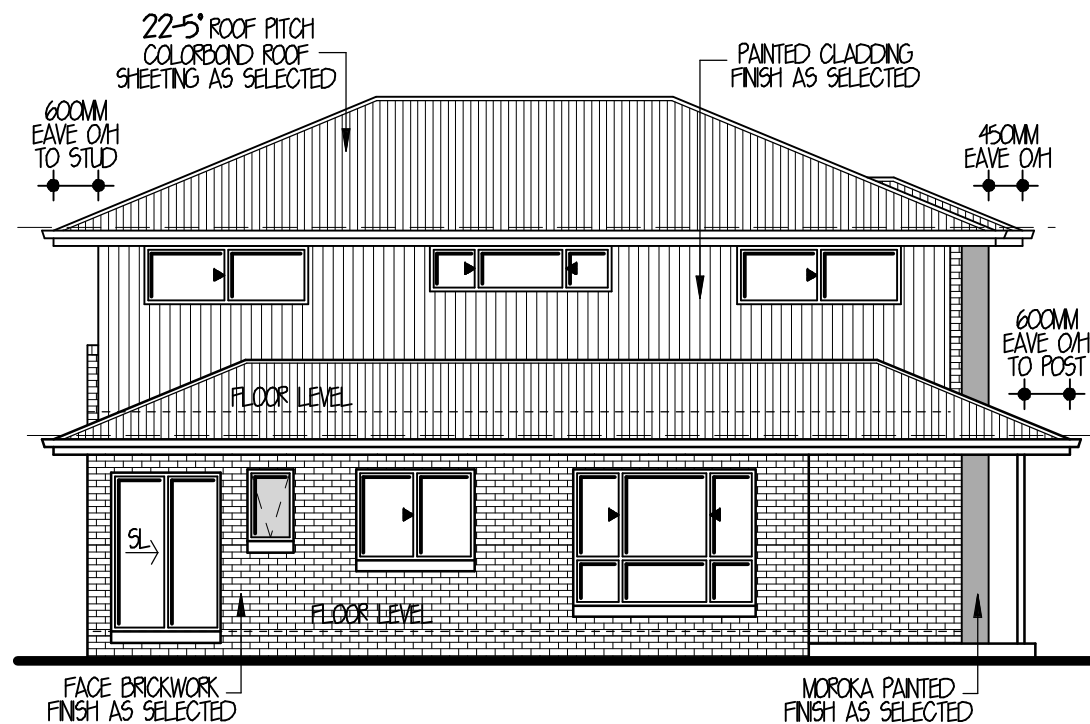

REAR ELEVATION 1:100

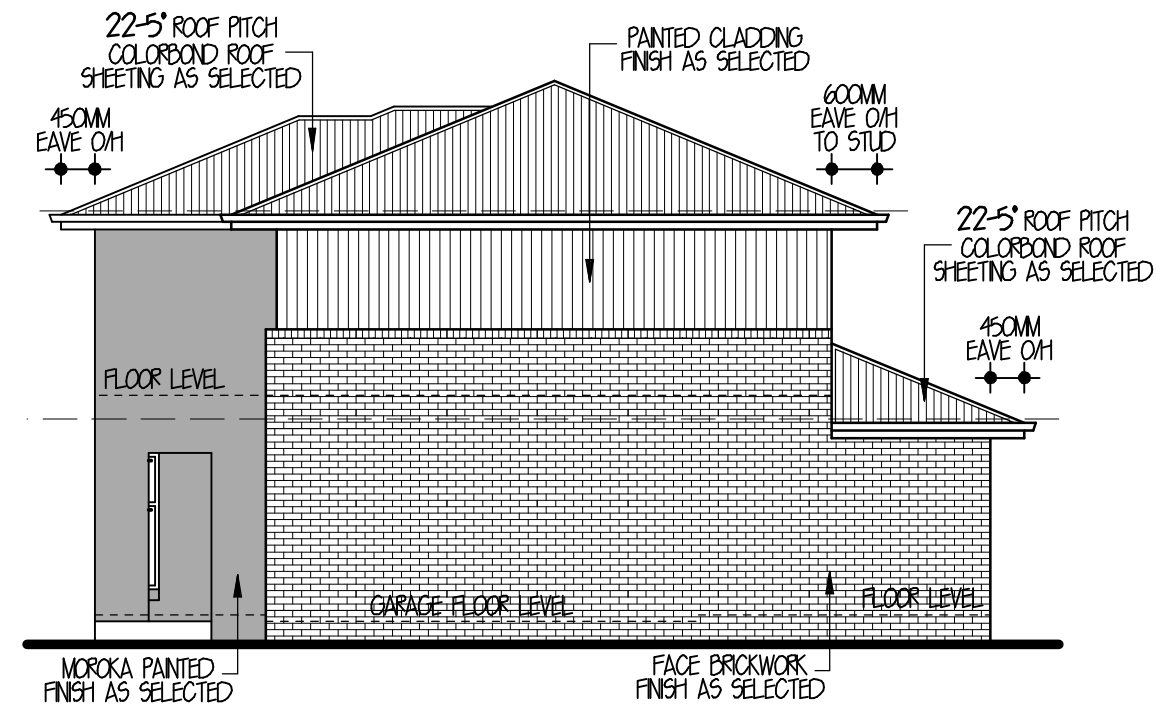

SIDE ELEVATION 1:100

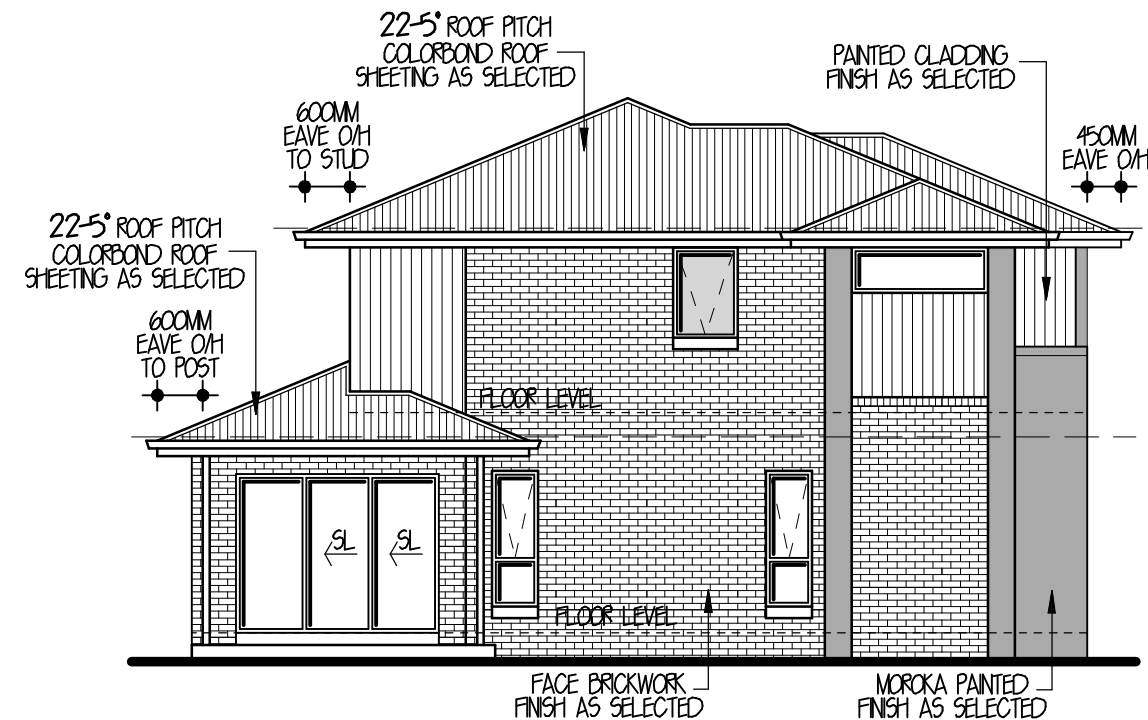

SECONDARY STREET ELEVATION 1:100



	4
	2.5
	2

CALCULATIONS:  
LIVING: 81-3 M<sup>2</sup>  
ALFRESCO: 11-2 M<sup>2</sup>  
PORCH: 2-8 M<sup>2</sup>  
GARAGE: 32-3 M<sup>2</sup>  
FIRST FLOOR: 91-6 M<sup>2</sup>

TOTAL: 221-2 M<sup>2</sup> OR 24-4 SQS




"It's where you want to live"

THIS DRAWING IS THE PROPERTY OF EDEN BRAE HOMES. REPRODUCTION, COPYING OR USE IN PART OR WHOLE WITHOUT WRITTEN PERMISSION IS STRICTLY PROHIBITED. LEGAL ACTION WILL BE TAKEN AGAINST OFFENDERS.

# LOT 1505 & 1506

## TYPE A - FACADE 1 & FACADE 2

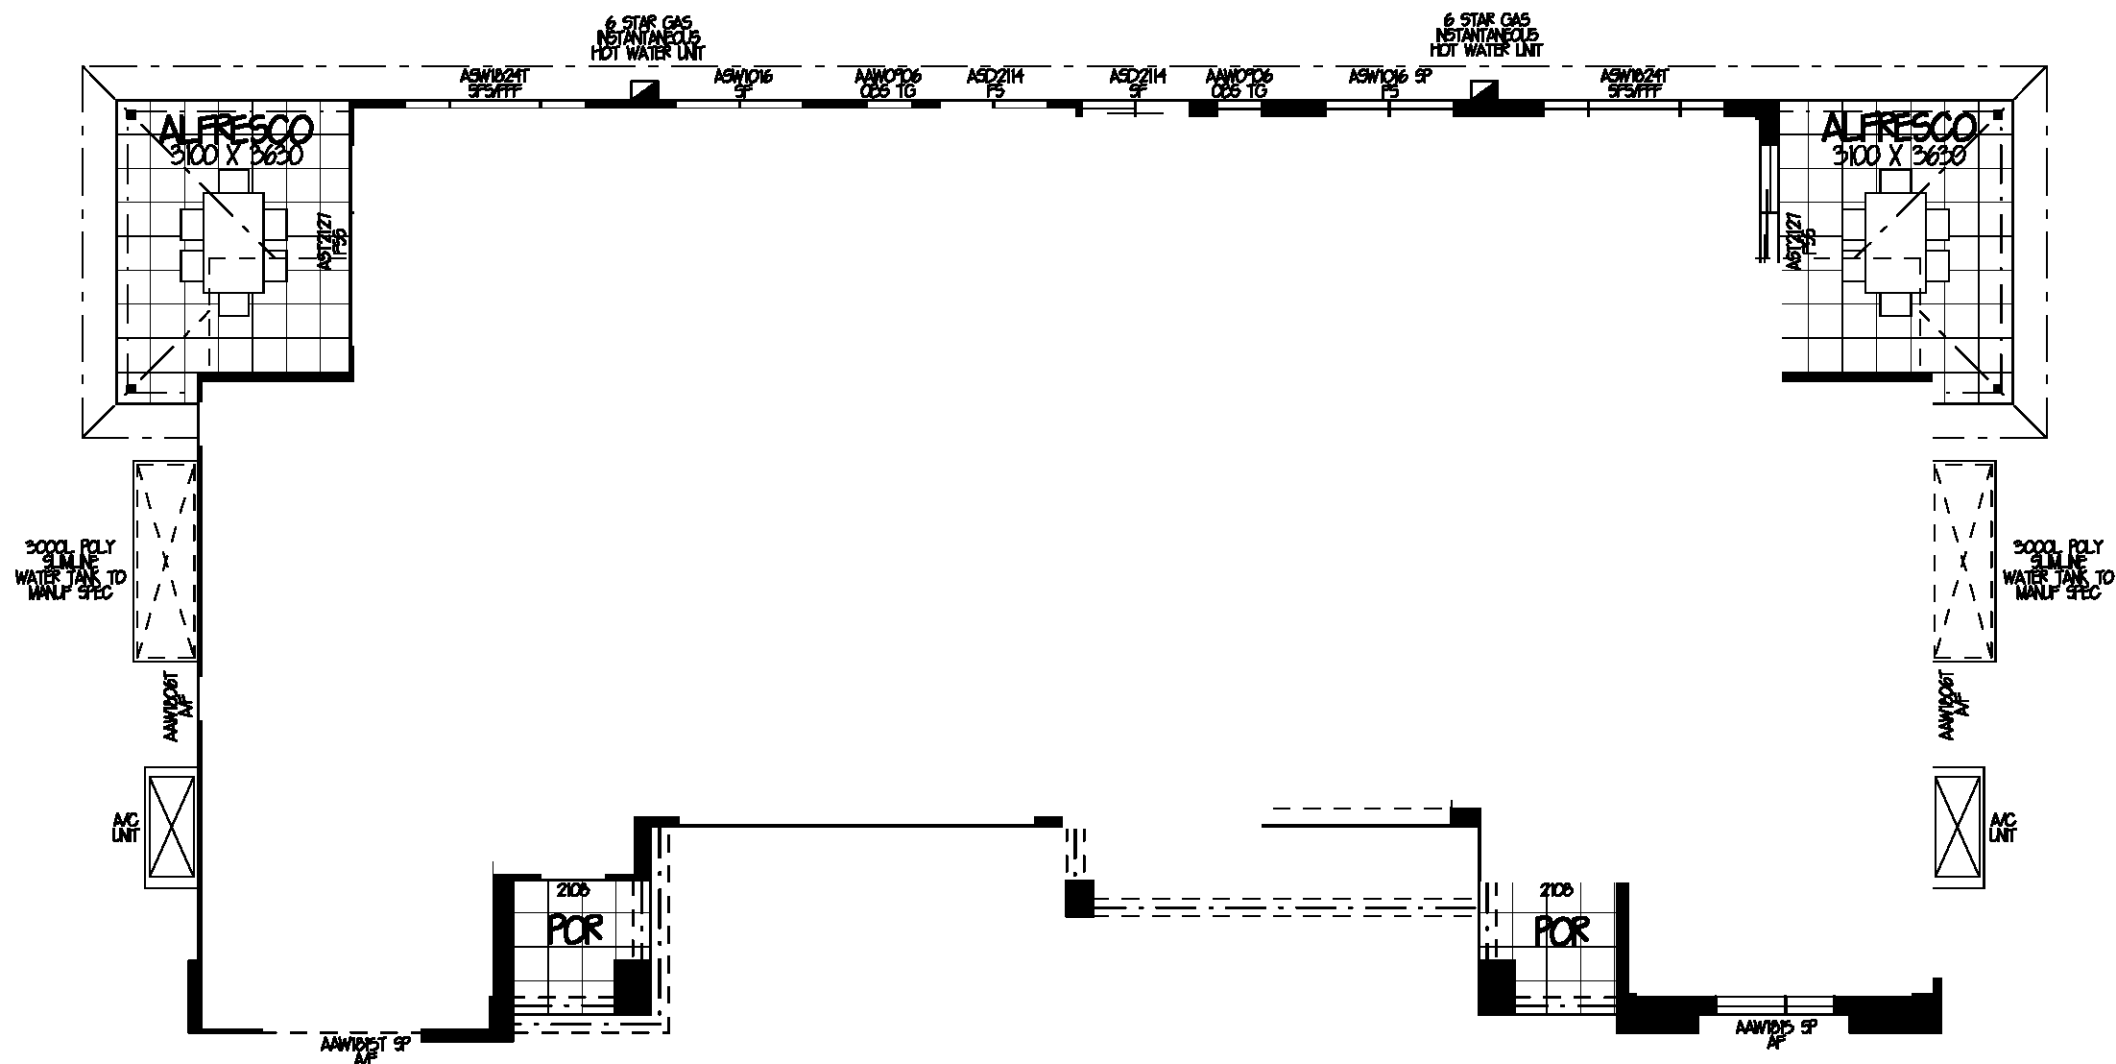

**GROUND FLOOR PLAN 1:100**  
TYPE A - FACADE 1 & TYPE A - FACADE 2

	4
	2.5
	2
CALCULATIONS (FACADE 1) LIVING 82-3 M <sup>2</sup> ALFRESCO 11-7 M <sup>2</sup> PORCH 3-2 M <sup>2</sup> GARAGE 32-3 M <sup>2</sup> FIRST FLOOR 100-8 M <sup>2</sup>	
TOTAL: 230-3 M <sup>2</sup> OR 24-8 SQ5	



NOTE: PRODUCT PLANS ARE INDICATIVE ONLY AND SUBJECT TO CHANGE WITHOUT NOTICE. THEY ARE TO BE USED AS A GUIDE ONLY AND PURCHASERS SHOULD REFER TO THEIR OWN ENQUIRIES AND THE CONTRACT


	4
	2.5
	2
CALCULATIONS (FACADE 2) LIVING 82-3 M <sup>2</sup> ALFRESCO 11-7 M <sup>2</sup> PORCH 3-2 M <sup>2</sup> GARAGE 32-3 M <sup>2</sup> FIRST FLOOR 100-8 M <sup>2</sup> BALCONY 6-5 M <sup>2</sup> TOTAL: 236-8 M <sup>2</sup> OR 25-4 SQ5	




 

*"It's where you want to live"*

THIS DRAWING IS THE PROPERTY OF EDEN BRAE HOMES. REPRODUCTION, COPYING OR USE IN PART OR WHOLE WITHOUT WRITTEN PERMISSION IS STRICTLY PROHIBITED. LEGAL ACTION WILL BE TAKEN AGAINST OFFENDERS.

LOT 1505 & 1506  
TYPE A - FACADE 1 & FACADE 2

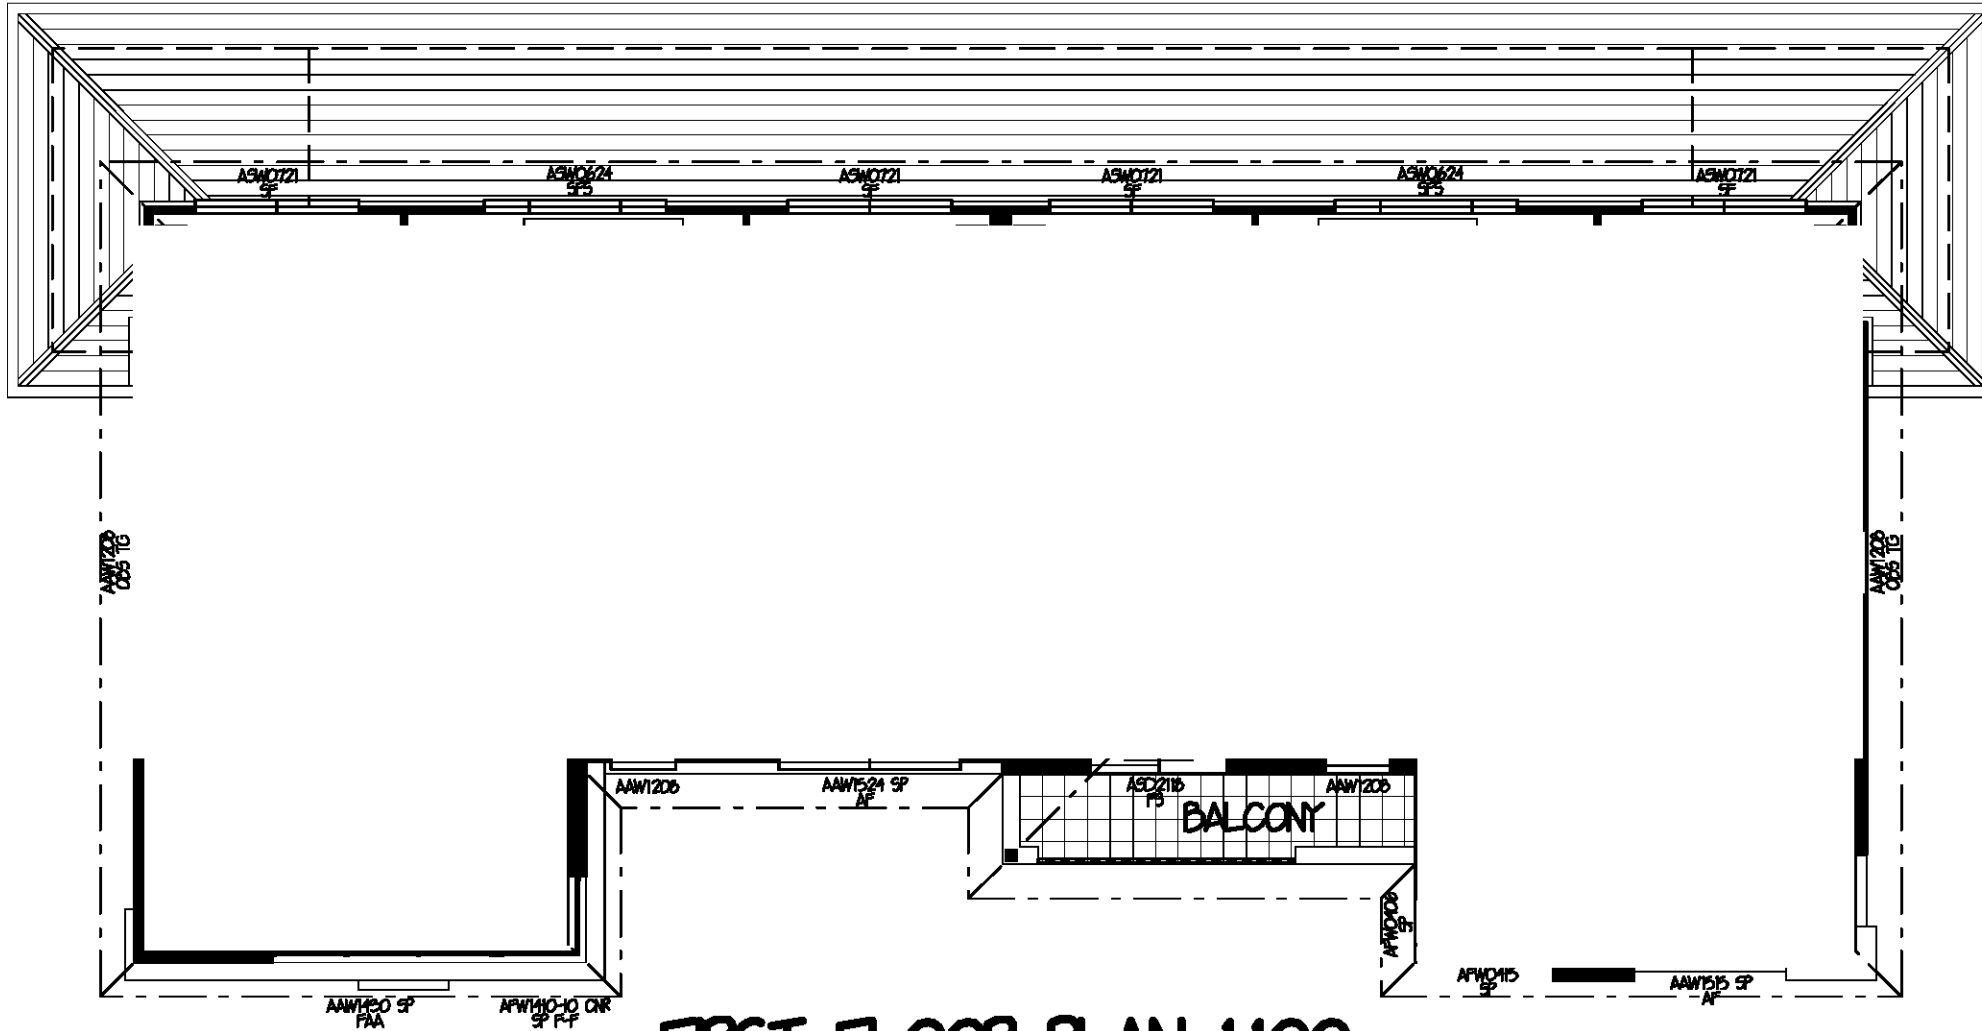




**FIRST FLOOR PLAN 1:100**  
TYPE A - FACADE 1 & TYPE A - FACADE 2

	4
	2.5
	2
<p><b>CALCULATIONS (FACADE 1)</b>          LIVING 82-3 M<sup>2</sup>          ALFRESCO 11-7 M<sup>2</sup>          PORCH 3-2 M<sup>2</sup>          GARAGE 32-3 M<sup>2</sup>          FIRST FLOOR 100-8 M<sup>2</sup>  <b>TOTAL: 230-3 M<sup>2</sup> OR 24-8 505</b></p>	



NOTE: PRODUCT PLANS ARE INDICATIVE ONLY AND SUBJECT TO CHANGE WITHOUT NOTICE. THEY ARE TO BE USED AS A GUIDE ONLY AND PURCHASERS SHOULD REFER TO THEIR OWN ENQUIRES AND THE CONTRACT.

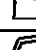	4
	2.5
	2
<p><b>CALCULATIONS FACADE 2)</b>          LIVING: 82-3 M<sup>2</sup>          ALFRESCO: 11-7 M<sup>2</sup>          PORCH: 3-2 M<sup>2</sup>          GARAGE: 32-3 M<sup>2</sup>          FIRST FLOOR: 100-8 M<sup>2</sup>          BALCONY: 6-5 M<sup>2</sup>          TOTAL: 236-8 M<sup>2</sup> OR 25-4 SQS</p>	



***It's where you want to live***


THIS DRAWING IS THE PROPERTY OF EDEN BRAE HOMES. REPRODUCTION, COPYING OR USE IN PART OR WHOLE WITHOUT WRITTEN PERMISSION IS STRICTLY PROHIBITED. LEGAL ACTION WILL BE TAKEN AGAINST OFFENDERS.

# LOT 1505 & 1506

## TYPE A - FACADE 1 & FACADE 2



**FRONT ELEVATION 1:100**  
FACADE 1 - FACADE 2

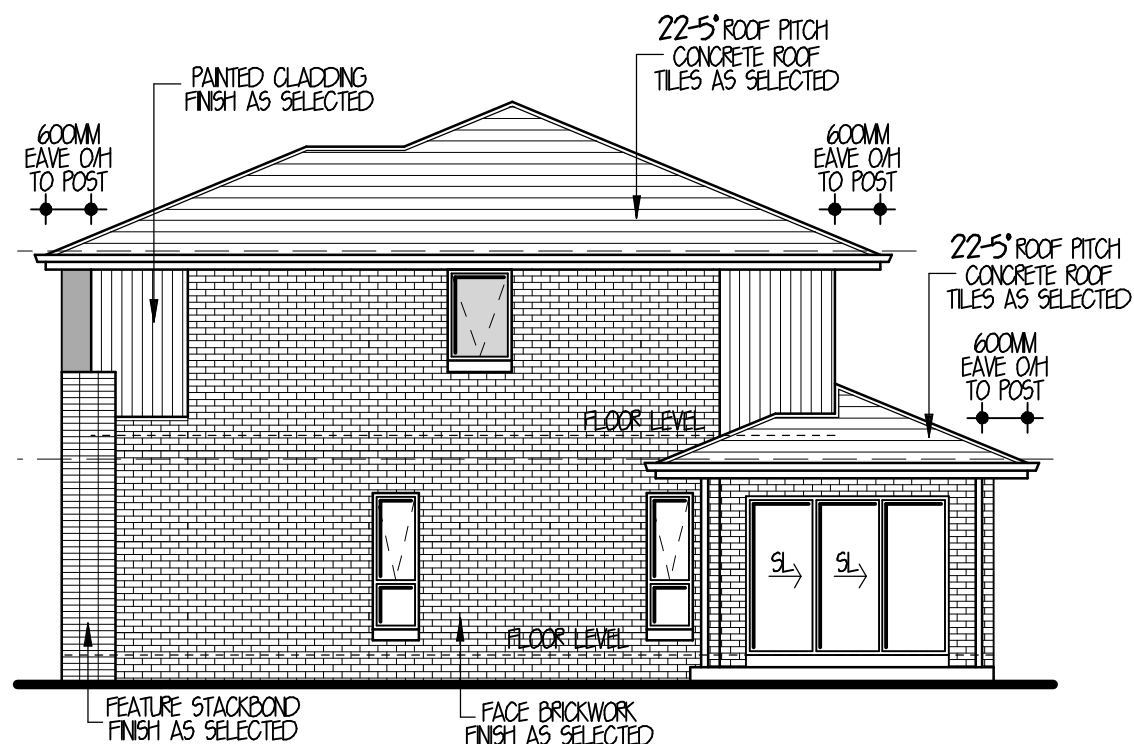


**SIDE ELEVATION 1:100**  
FACADE 2

	4
	2.5
	2
CALCULATIONS (FACADE 1) LIVING: 82-3 M <sup>2</sup> ALFRESCO: 11-7 M <sup>2</sup> PORCH: 3-2 M <sup>2</sup> GARAGE: 32-3 M <sup>2</sup> FIRST FLOOR: 100-8 M <sup>2</sup> TOTAL: 230-3 M <sup>2</sup> OR 24-8 SQS	



	4
	2.5
	2
CALCULATIONS (FACADE 2) LIVING: 82-3 M <sup>2</sup> ALFRESCO: 11-7 M <sup>2</sup> PORCH: 3-2 M <sup>2</sup> GARAGE: 32-3 M <sup>2</sup> FIRST FLOOR: 100-8 M <sup>2</sup> BALCONY: 6-5 M <sup>2</sup> TOTAL: 236-8 M <sup>2</sup> OR 25-4 SQS	


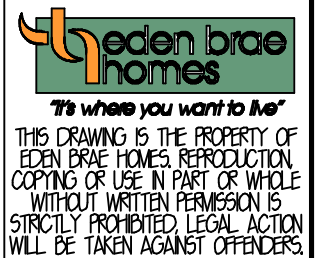





NOTE: PRODUCT PLANS ARE INDICATIVE ONLY AND SUBJECT TO CHANGE WITHOUT NOTICE. THEY ARE TO BE USED AS A GUIDE ONLY AND PURCHASERS SHOULD REFER TO THEIR OWN ENQUIRIES AND THE CONTRACT






# LOT 1505 & 1506

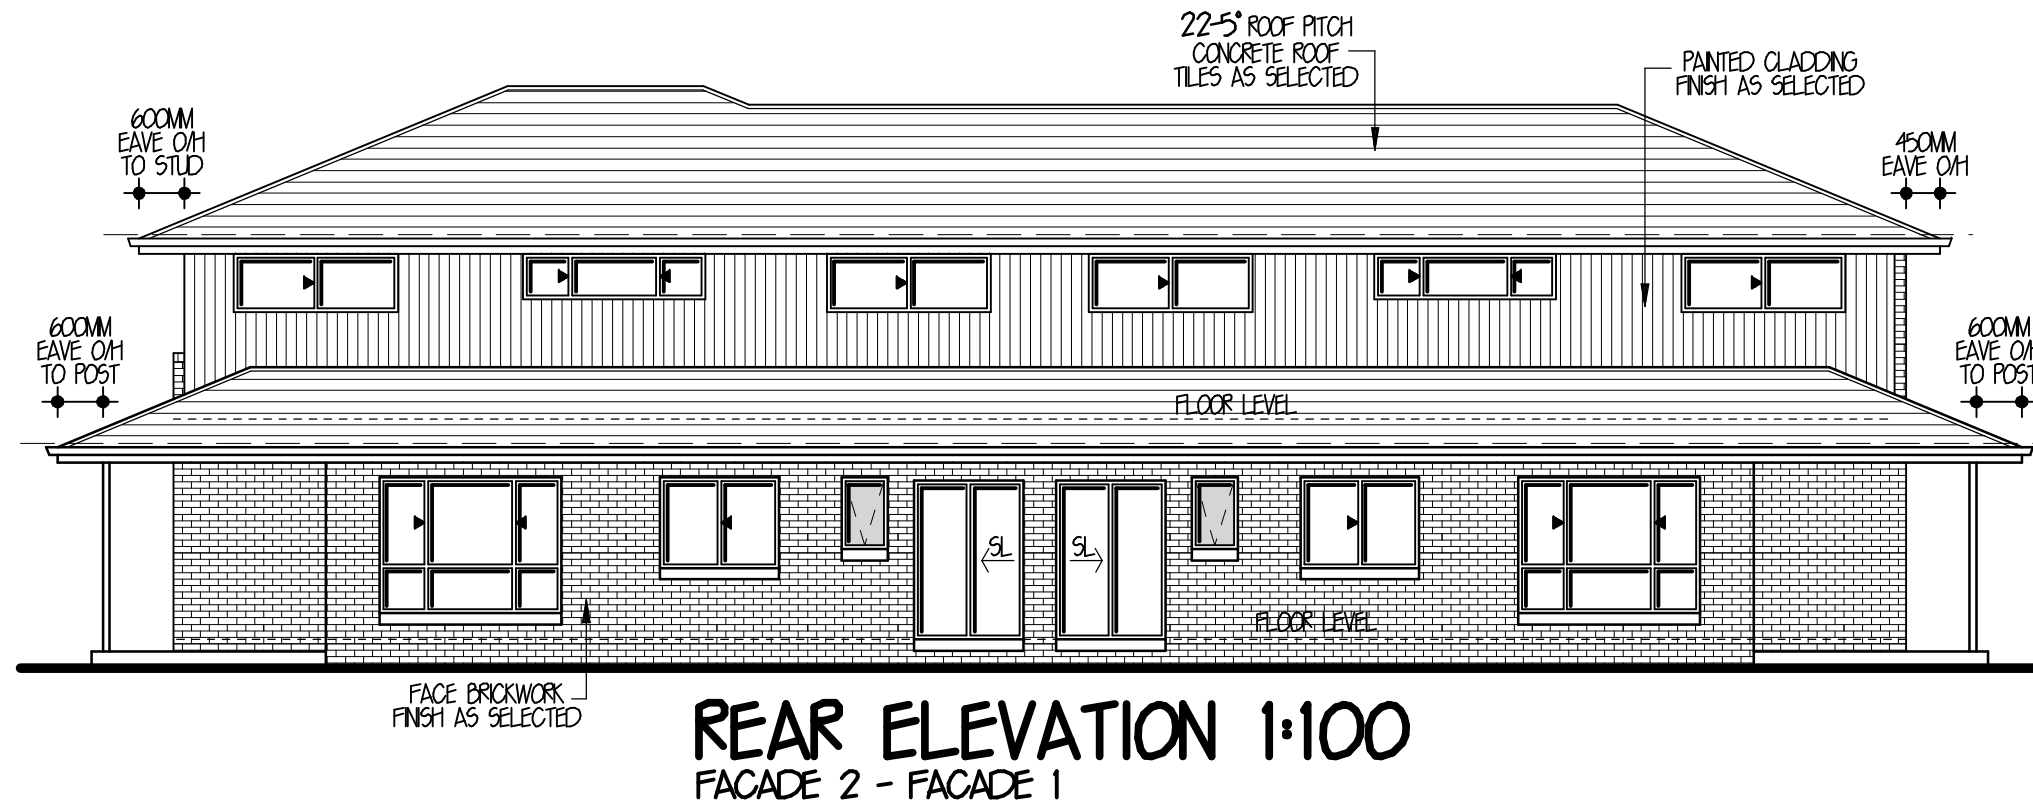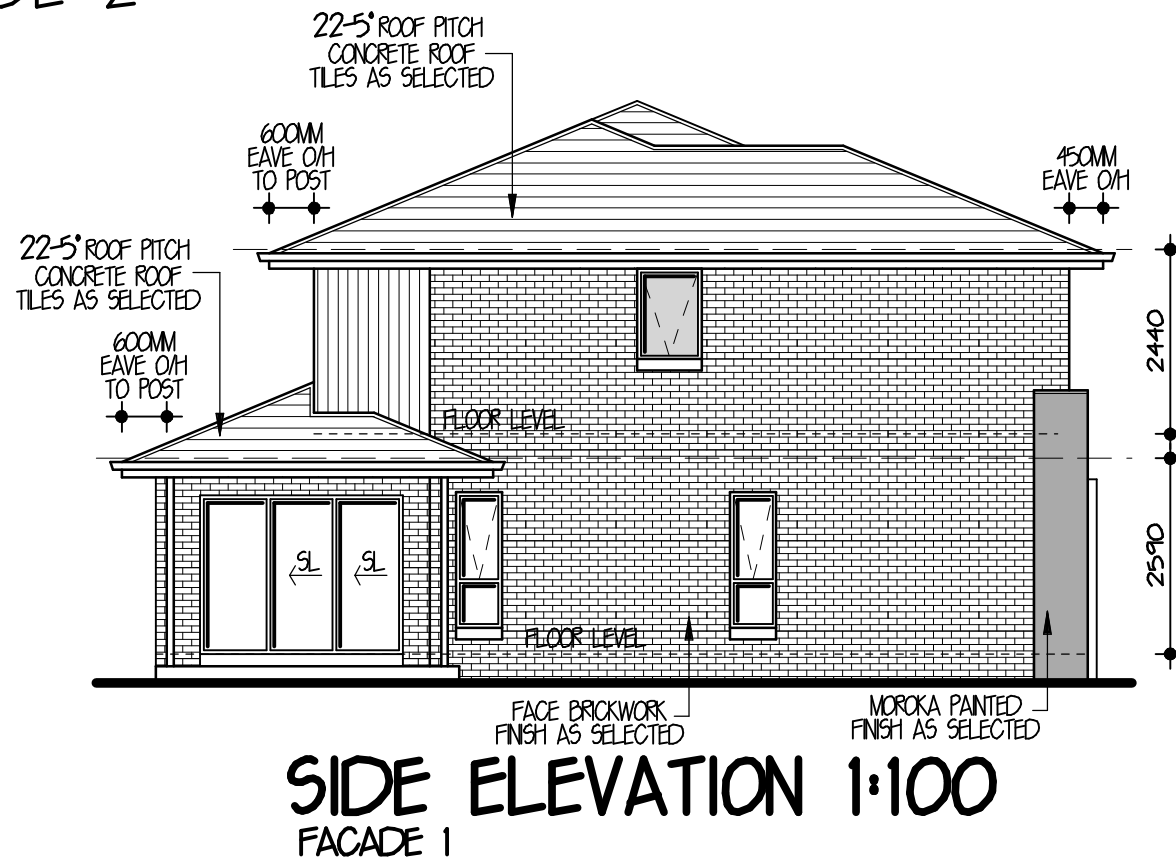
## TYPE A - FACADE 1 & FACADE 2

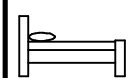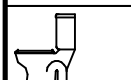

	4
	2.5
	2
CALCULATIONS (FACADE 1) LIVING: 82.3 M² ALFRESCO: 11.7 M² PORCH: 3.2 M² GARAGE: 32.3 M² FIRST FLOOR: 100.8 M² TOTAL: 230.3 M² OR 24.8 SQS	

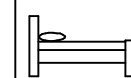

	4
	2.5
	2
CALCULATIONS (FACADE 2) LIVING: 82.3 M² ALFRESCO: 11.7 M² PORCH: 3.2 M² GARAGE: 32.3 M² FIRST FLOOR: 100.8 M² BALCONY: 6.5 M² TOTAL: 236.8 M² OR 25.4 SQS	

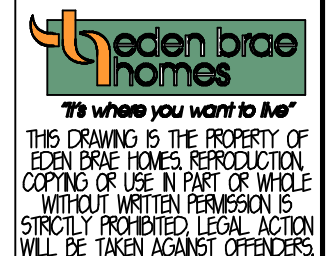


NOTE: PRODUCT PLANS ARE INDICATIVE ONLY AND SUBJECT TO CHANGE WITHOUT NOTICE. THEY ARE TO BE USED AS A GUIDE ONLY AND PURCHASERS SHOULD REFER TO THEIR OWN ENQUIRIES AND THE CONTRACT


# LOT 1507

## TYPE C

### FACADE 4

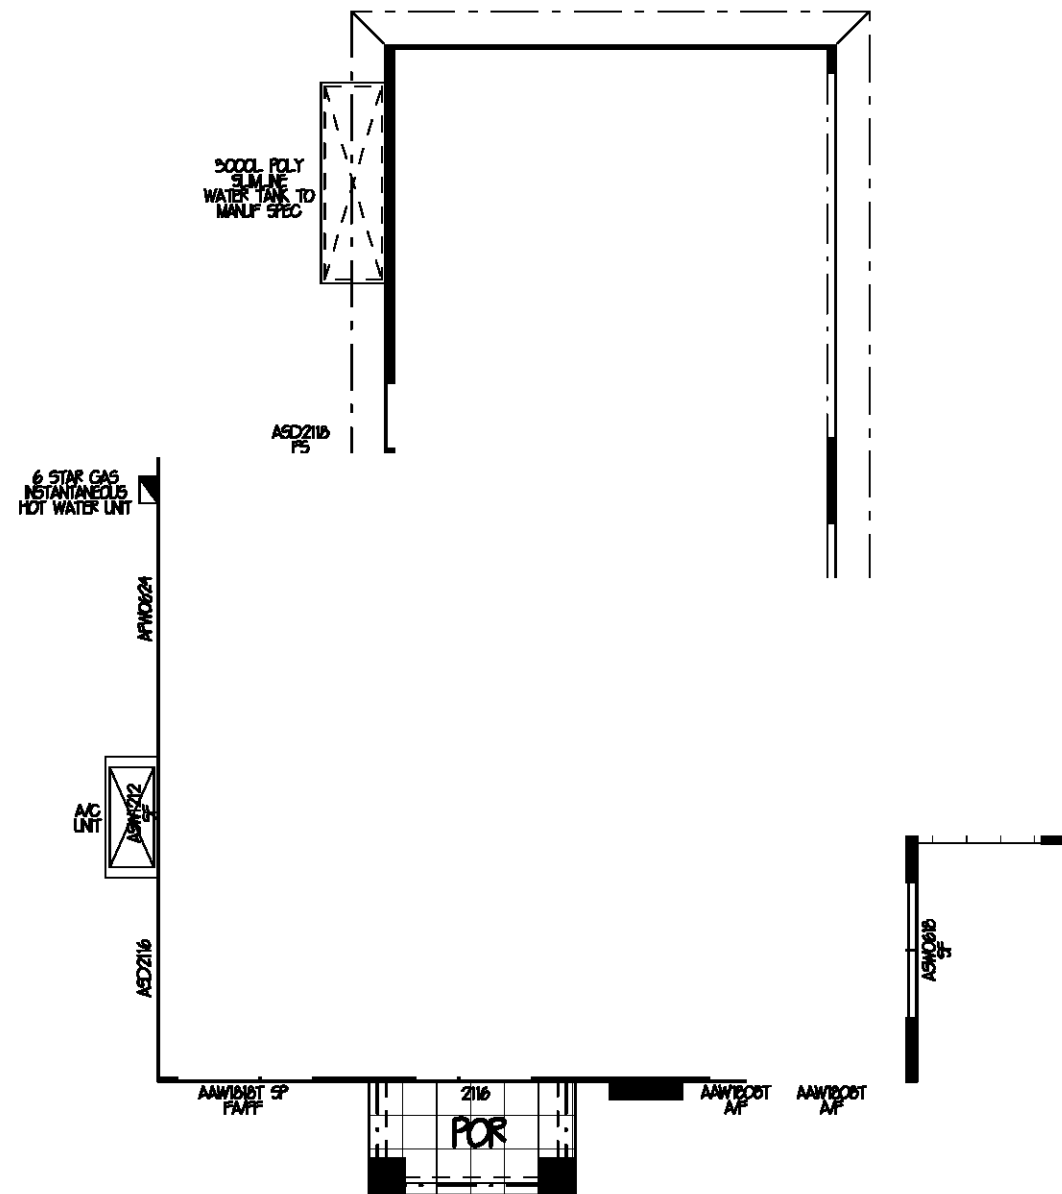

GROUND FLOOR  
PLAN 1:100

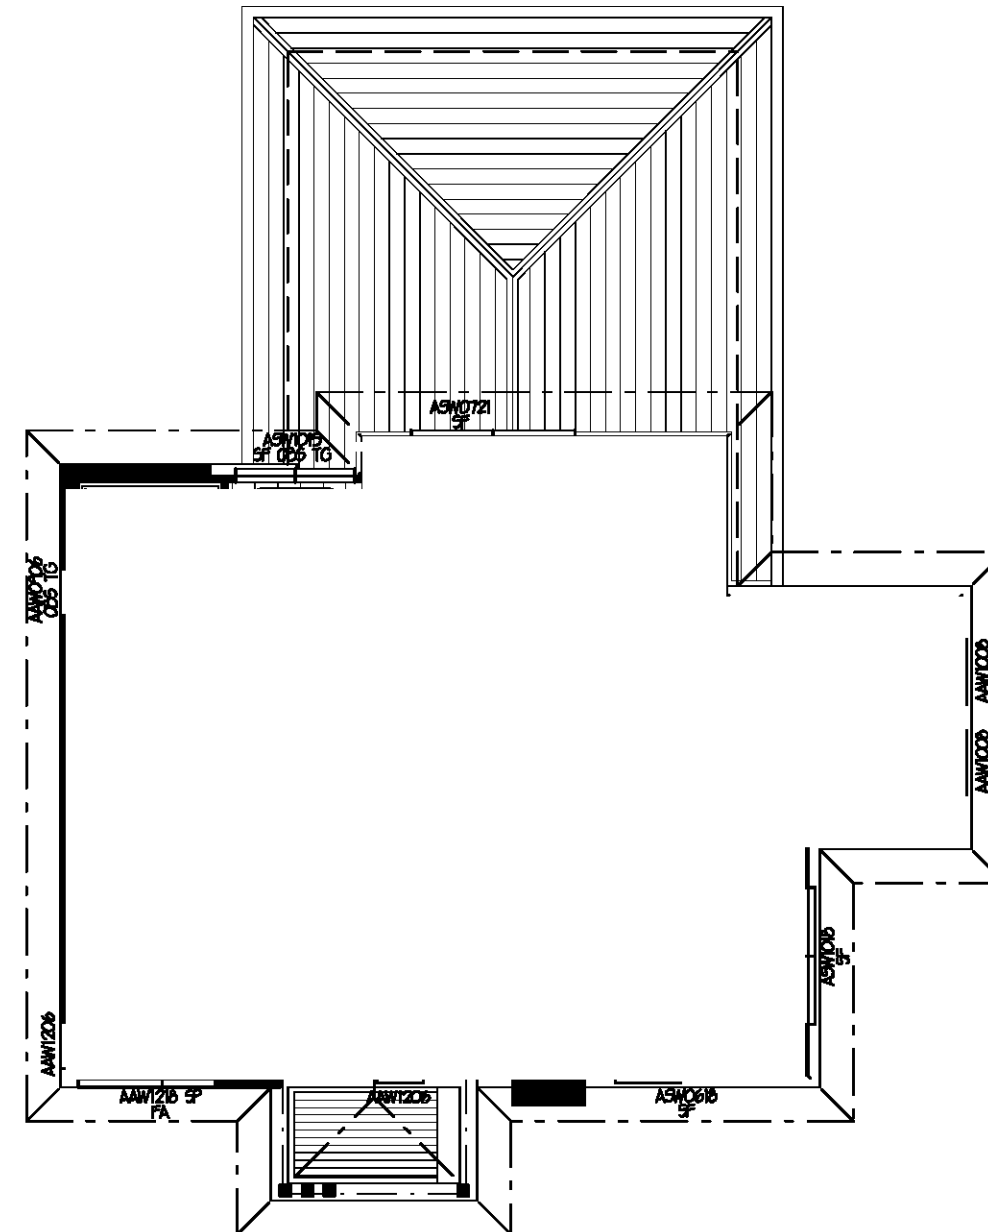

FIRST FLOOR  
PLAN 1:100



	4+5
	2.5
	2

CALCULATIONS:  
LIVING 76.8 M<sup>2</sup>  
ALFRESCO 10.3 M<sup>2</sup>  
PORCH 4.1 M<sup>2</sup>  
GARAGE 38.4 M<sup>2</sup>  
FIRST FLOOR 89.6 M<sup>2</sup>

TOTAL: 214.4 M<sup>2</sup> OR 23-1 SQ5



"It's where you want to live"

THIS DRAWING IS THE PROPERTY OF EDEN BRAE HOMES. REPRODUCTION, COPYING OR USE IN PART OR WHOLE WITHOUT WRITTEN PERMISSION IS STRICTLY PROHIBITED. LEGAL ACTION WILL BE TAKEN AGAINST OFFENDERS.

NOTE: PRODUCT PLANS ARE INDICATIVE ONLY AND SUBJECT TO CHANGE WITHOUT NOTICE. THEY ARE TO BE USED AS A GUIDE ONLY AND PURCHASERS SHOULD REFER TO THEIR OWN ENQUIRIES AND THE CONTRACT.




# LOT 1507

## TYPE C


### FACADE 4




FRONT ELEVATION 1:100

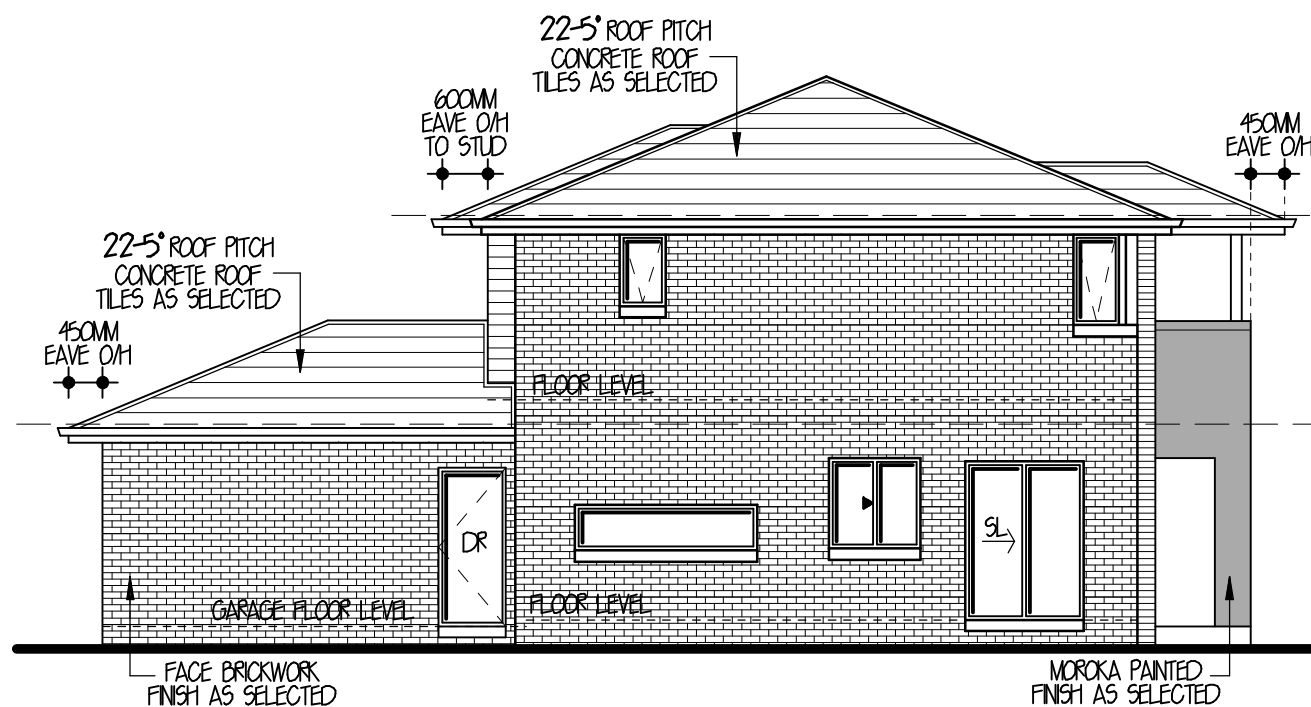

SIDE ELEVATION 1:100

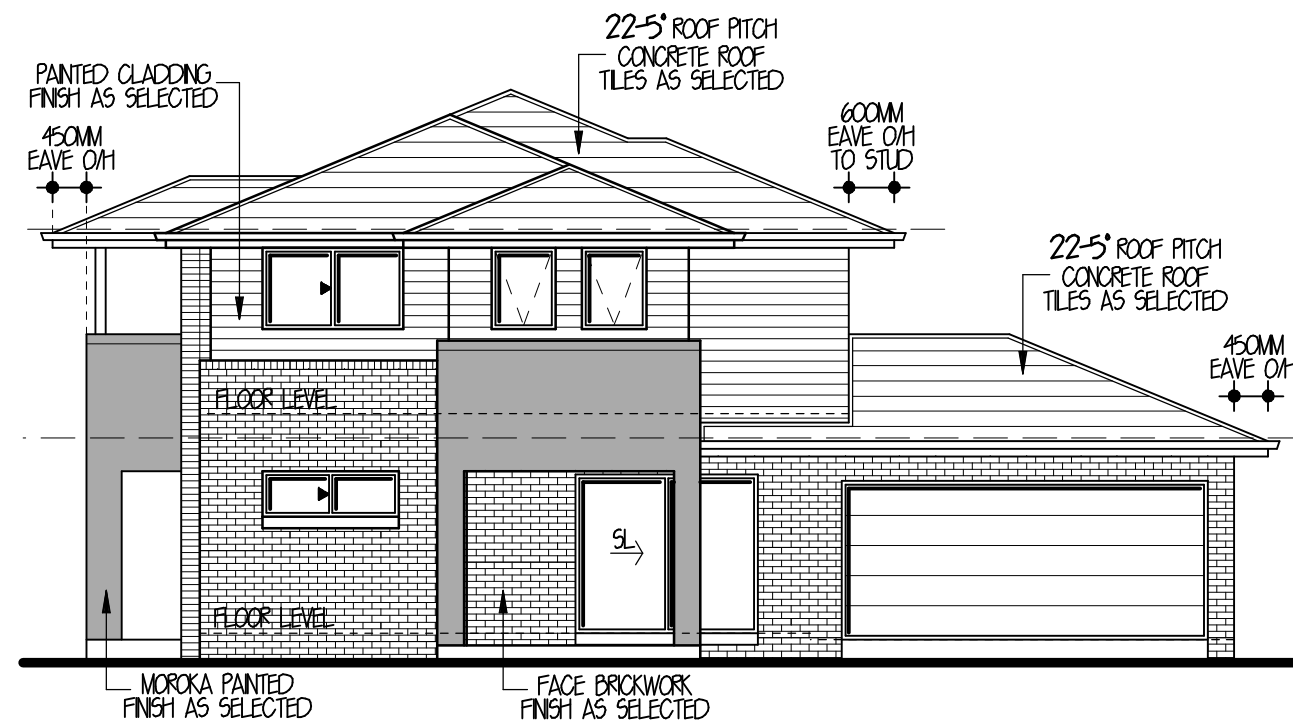

SECONDARY STREET ELEVATION 1:100

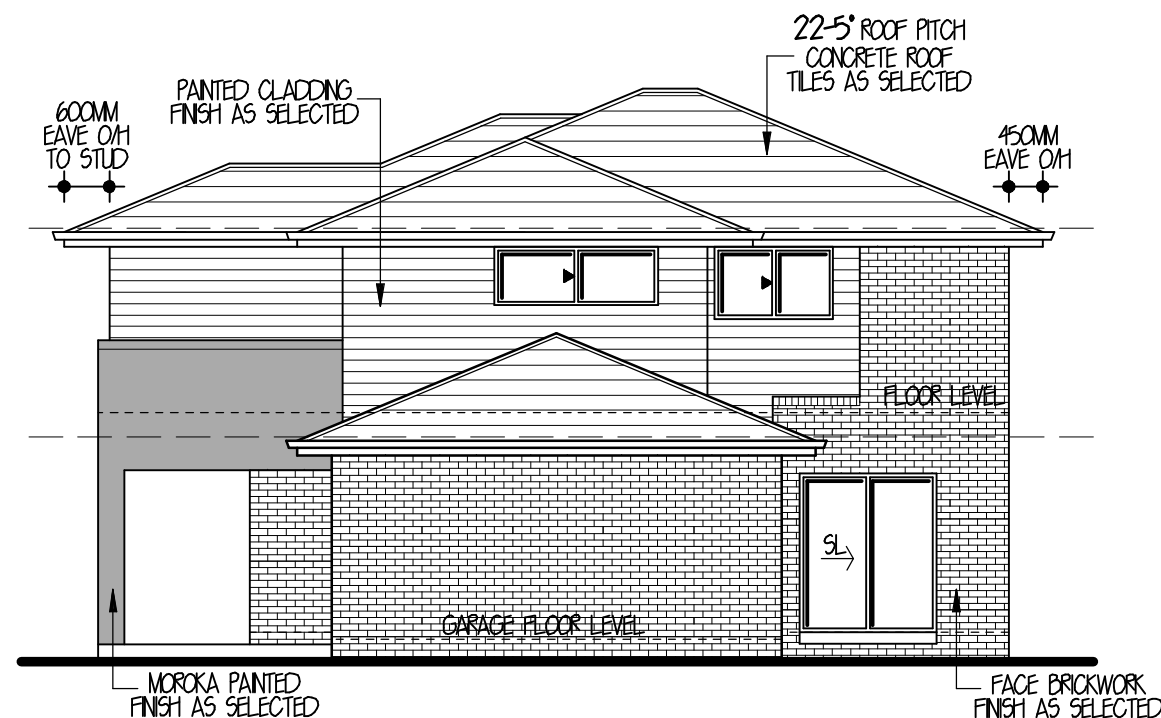

REAR ELEVATION 1:100



	4+5
	2.5
	2

CALCULATIONS:  
LIVING: 76-8 M<sup>2</sup>  
ALFRESCO: 10-3 M<sup>2</sup>  
PORCH: 4-1 M<sup>2</sup>  
GARAGE: 33-4 M<sup>2</sup>  
FIRST FLOOR: 89-8 M<sup>2</sup>

TOTAL: 214-4 M<sup>2</sup> OR 23-1 SQS



THIS DRAWING IS THE PROPERTY OF EDEN BRAE HOMES. REPRODUCTION, COPYING OR USE IN PART OR WHOLE WITHOUT WRITTEN PERMISSION IS STRICTLY PROHIBITED. LEGAL ACTION WILL BE TAKEN AGAINST OFFENDERS.

# WERRINGTON SUPERLOT 2010


## TYPICAL PLANS

### CONTENTS:


SHEET 1 - LOT 1511 FLOOR PLANS  
SHEET 2 - LOT 1511 ELEVATIONS  
SHEET 3 - LOT 1512 FLOOR PLANS  
SHEET 4 - LOT 1512 ELEVATIONS  
SHEET 5 - LOT 1513 FLOOR PLANS  
SHEET 6 - LOT 1513 ELEVATIONS  
SHEET 7 - LOT 1514 FLOOR PLANS  
SHEET 8 - LOT 1514 ELEVATIONS



LOT 1511  
TYPE B  
FACADE 3

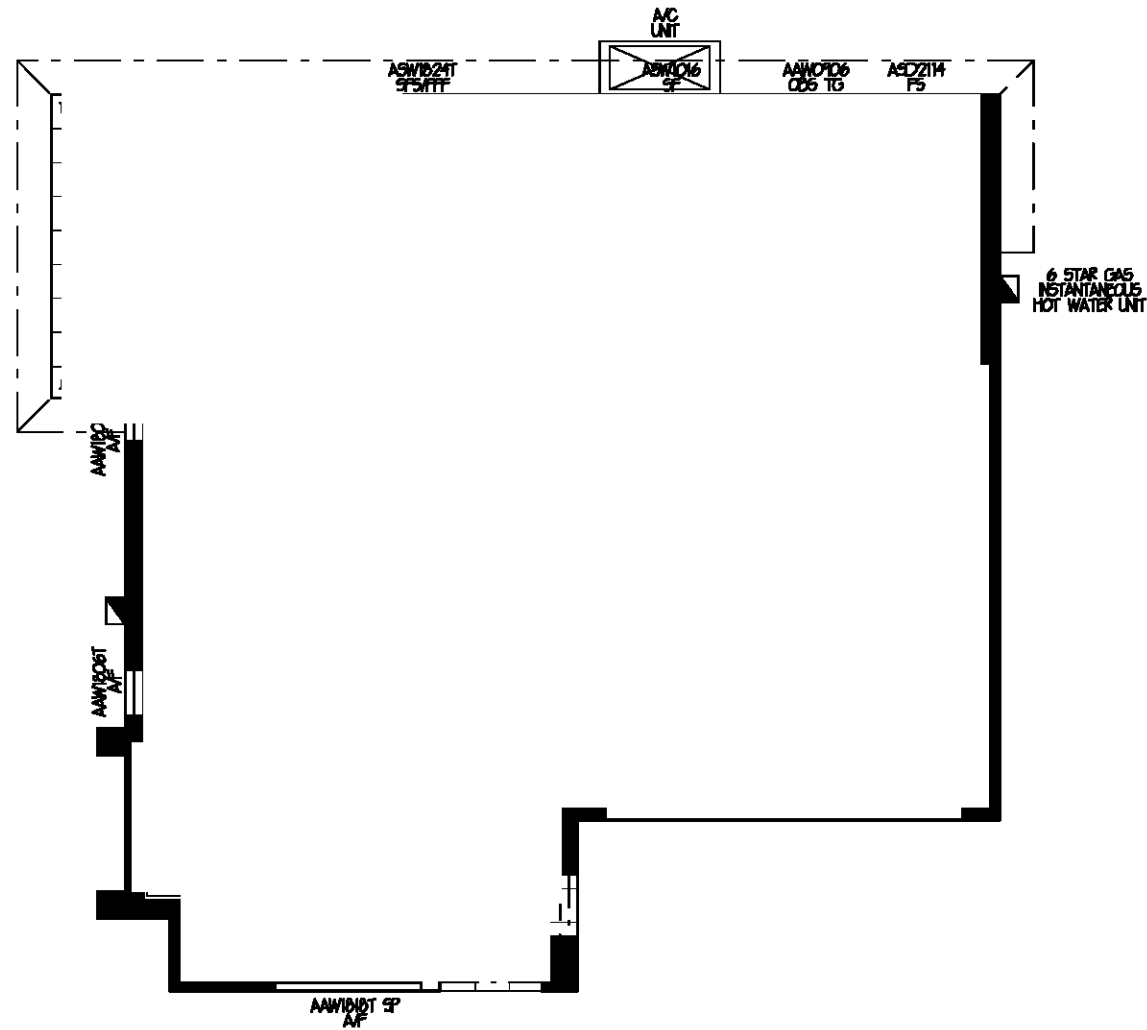

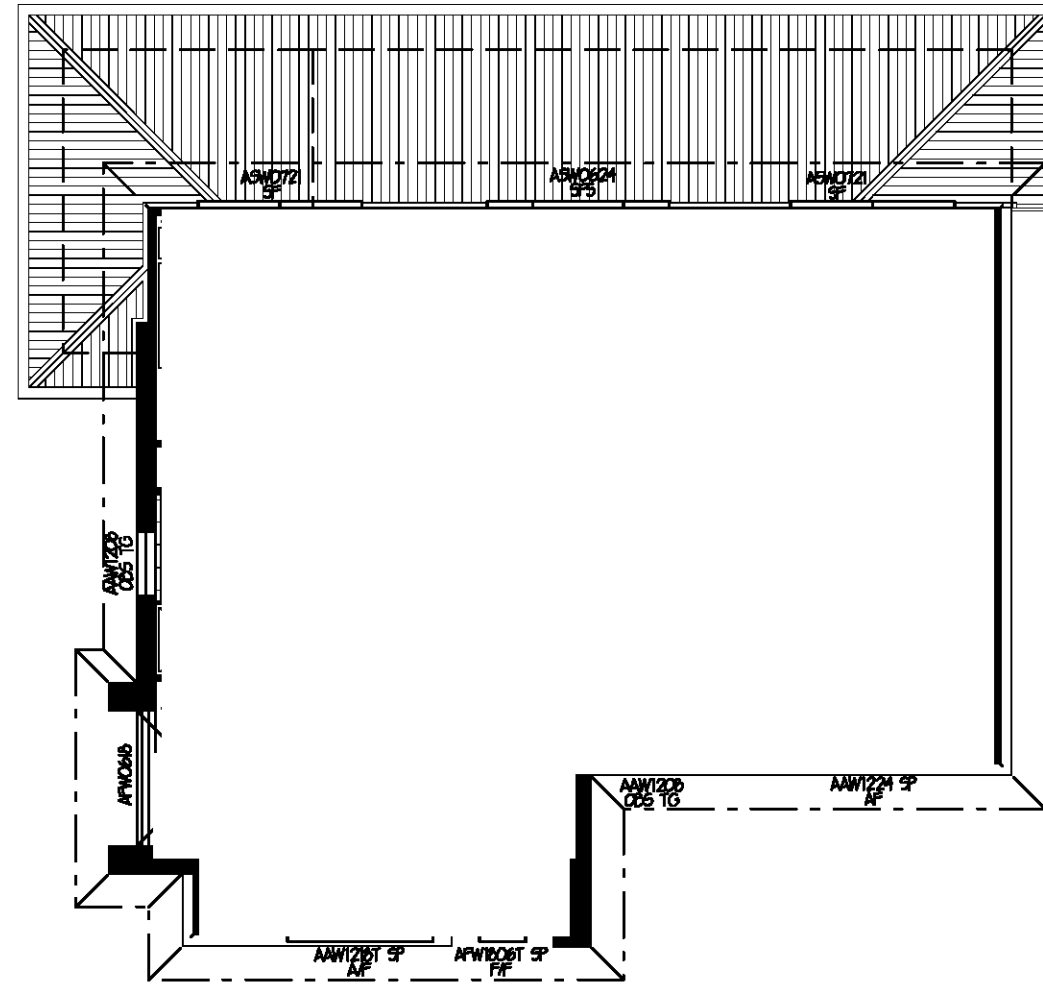


# GROUND FLOOR PLAN 1:100



**FIRST FLOOR  
PLAN 1:100**



	4
	2.5
	2

**CALCULATIONS**  
LIVING 81-3 M<sup>2</sup>  
ALFRESCO 11-2 M<sup>2</sup>  
PORCH 2-8 M<sup>2</sup>  
GARAGE 32-3 M<sup>2</sup>  
FIRST FLOOR 99-6 M<sup>2</sup>

TOTAL: 227-2 MF OR 24-4 SQS



***It's where you want to live***


THIS DRAWING IS THE PROPERTY OF  
EDEN BRAE HOMES. REPRODUCTION,  
COPYING OR USE IN PART OR WHOLE  
WITHOUT WRITTEN PERMISSION IS  
STRICTLY PROHIBITED. LEGAL ACTION  
WILL BE TAKEN AGAINST OFFENDERS.

NOTE: PRODUCT PLANS ARE INDICATIVE ONLY AND SUBJECT TO CHANGE WITHOUT NOTICE. THEY ARE TO BE USED AS A GUIDE ONLY AND PURCHASERS SHOULD REFER TO THEIR OWN ENQUIRES AND THE CONTRACT


# LOT 1511

## TYPE B


### FACADE 3

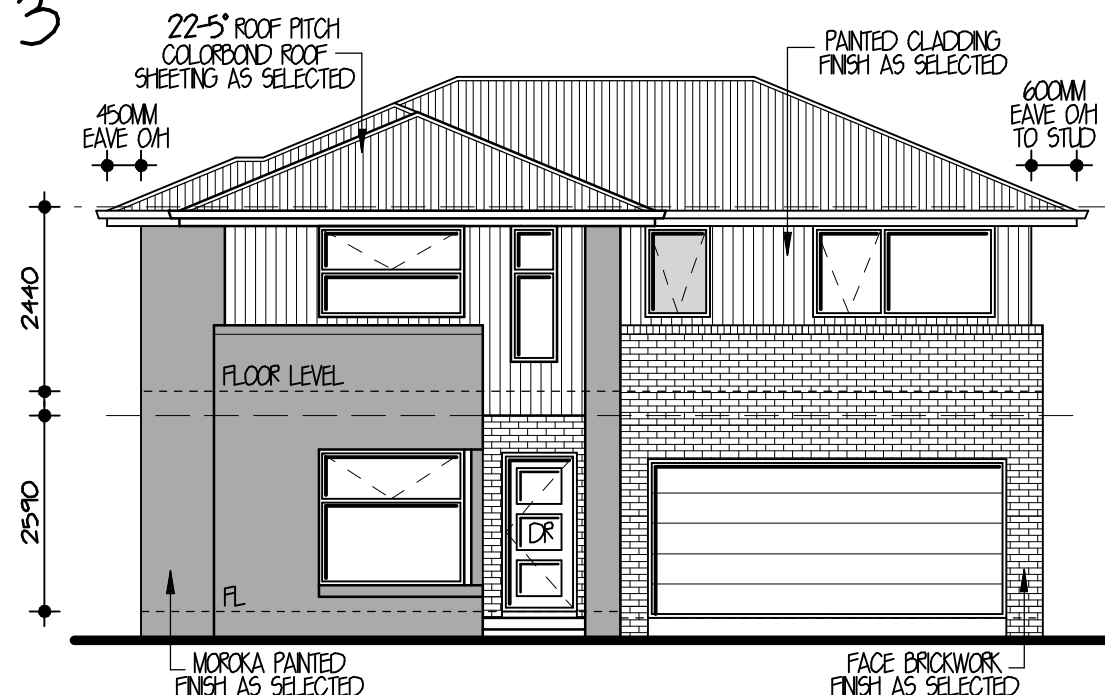


FRONT ELEVATION 1:100

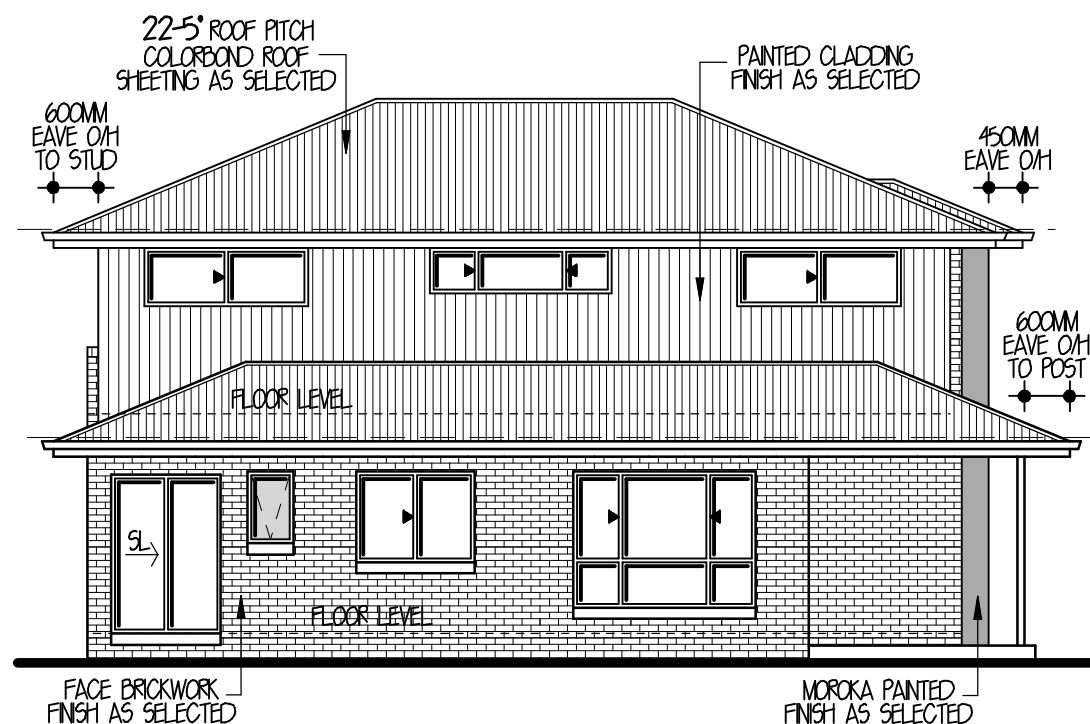

REAR ELEVATION 1:100

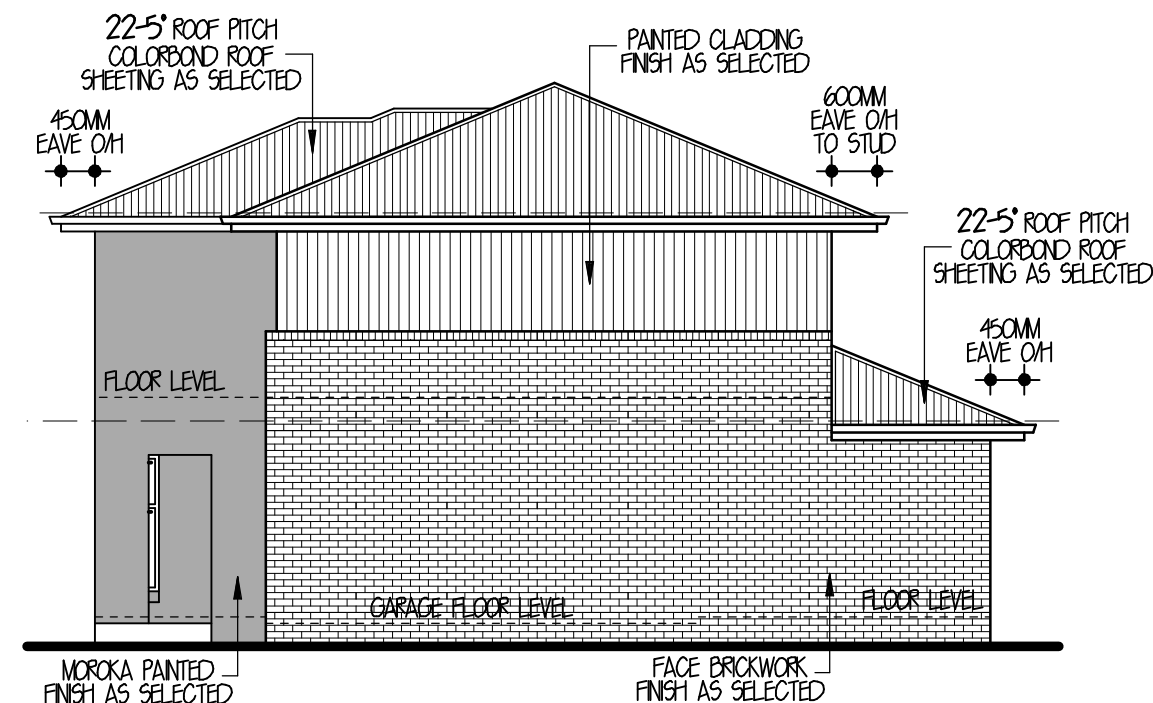

SIDE ELEVATION 1:100

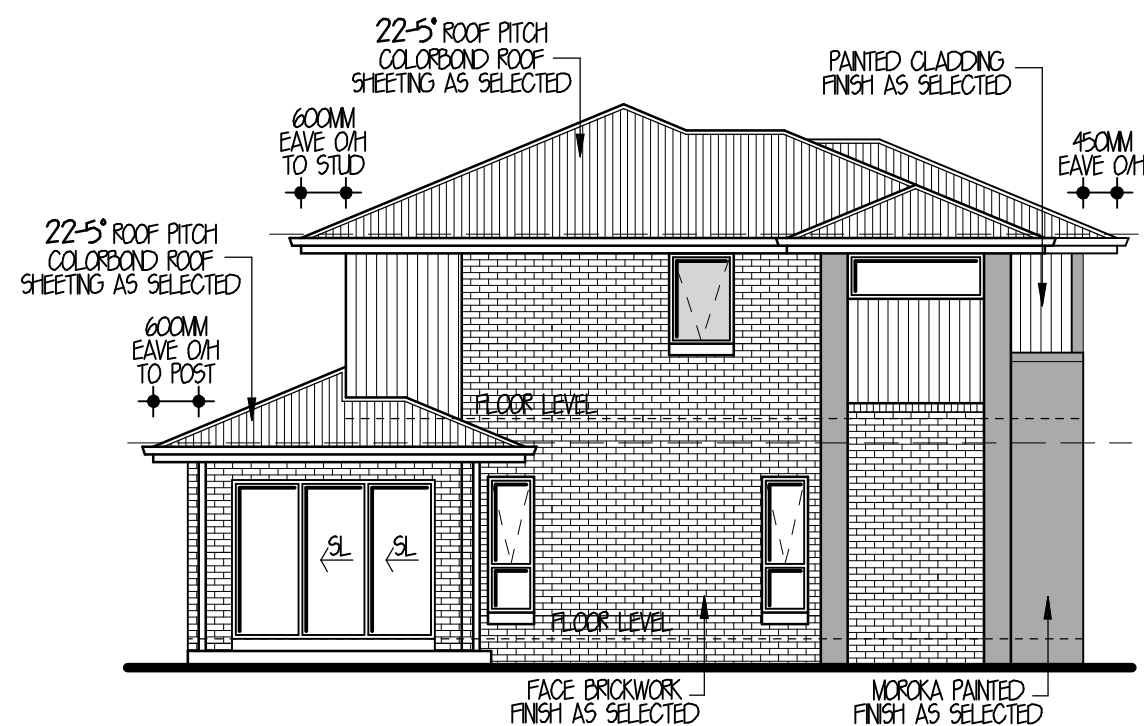

SECONDARY STREET ELEVATION 1:100



	4
	2.5
	2



CALCULATIONS:  
LIVING: 81-3 M<sup>2</sup>  
ALFRESCO: 11-2 M<sup>2</sup>  
PORCH: 2-8 M<sup>2</sup>  
GARAGE: 32-3 M<sup>2</sup>  
FIRST FLOOR: 91-6 M<sup>2</sup>




TOTAL: 221-2 M<sup>2</sup> OR 24-4 SQS



*"It's where you want to live"*  
THIS DRAWING IS THE PROPERTY OF EDEN BRAE HOMES. REPRODUCTION, COPYING OR USE IN PART OR WHOLE WITHOUT WRITTEN PERMISSION IS STRICTLY PROHIBITED. LEGAL ACTION WILL BE TAKEN AGAINST OFFENDERS.

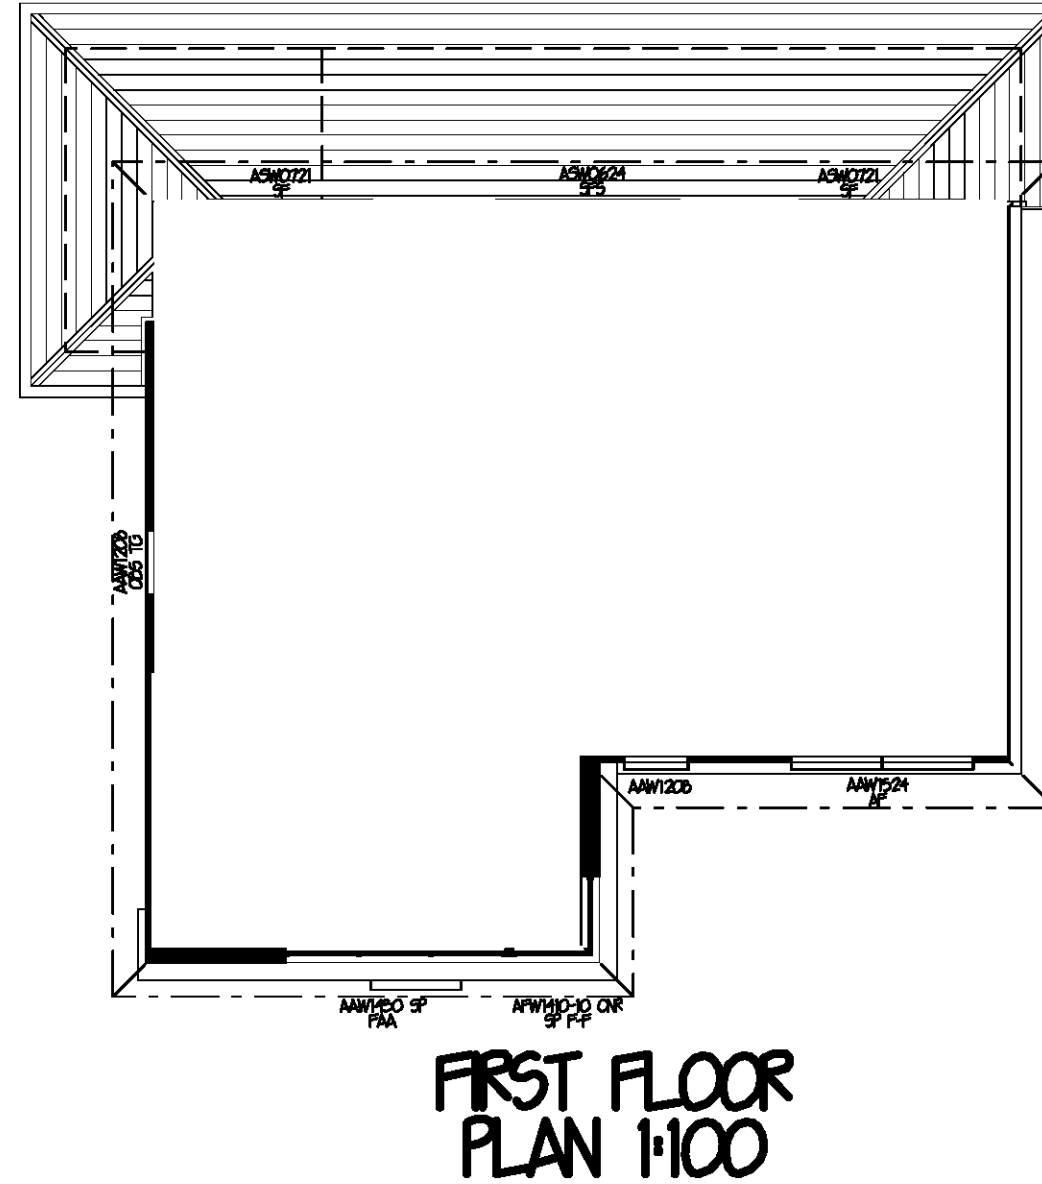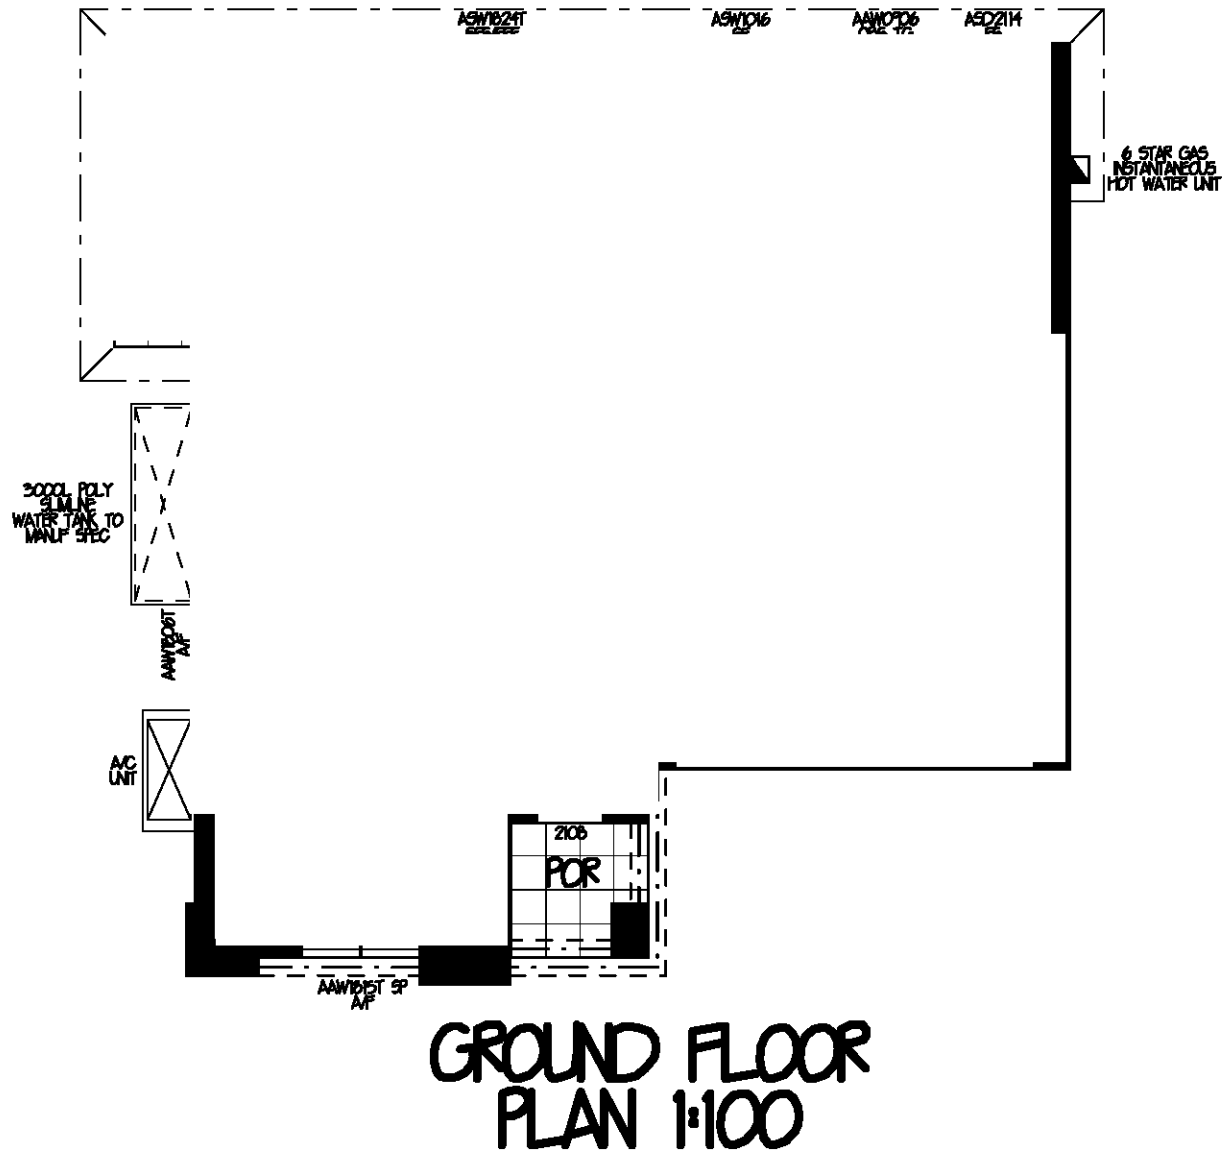LOT 1512  
TYPE A  
FACADE 1



	4
	2.5
	2

**CALCULATIONS**  
LIVING 83-4 M<sup>2</sup>  
ALFRESCO 11-7 M<sup>2</sup>  
PORCH 3-2 M<sup>2</sup>  
GARAGE 32-8 M<sup>2</sup>  
FIRST FLOOR 101-6 M<sup>2</sup>

TOTAL: 232-7 MF OR 25-0 SQS



***"It's where you want to live"***

THIS DRAWING IS THE PROPERTY OF EDEN BRAE HOMES. REPRODUCTION, COPYING OR USE IN PART OR WHOLE WITHOUT WRITTEN PERMISSION IS STRICTLY PROHIBITED. LEGAL ACTION WILL BE TAKEN AGAINST OFFENDERS.


NOTE: PRODUCT PLANS ARE INDICATIVE ONLY AND SUBJECT TO CHANGE WITHOUT NOTICE. THEY ARE TO BE USED AS A GUIDE ONLY AND PURCHASERS SHOULD REFER TO THEIR OWN ENQUIRES AND THE CONTRACT




# LOT 1512

## TYPE A


### FACADE 1

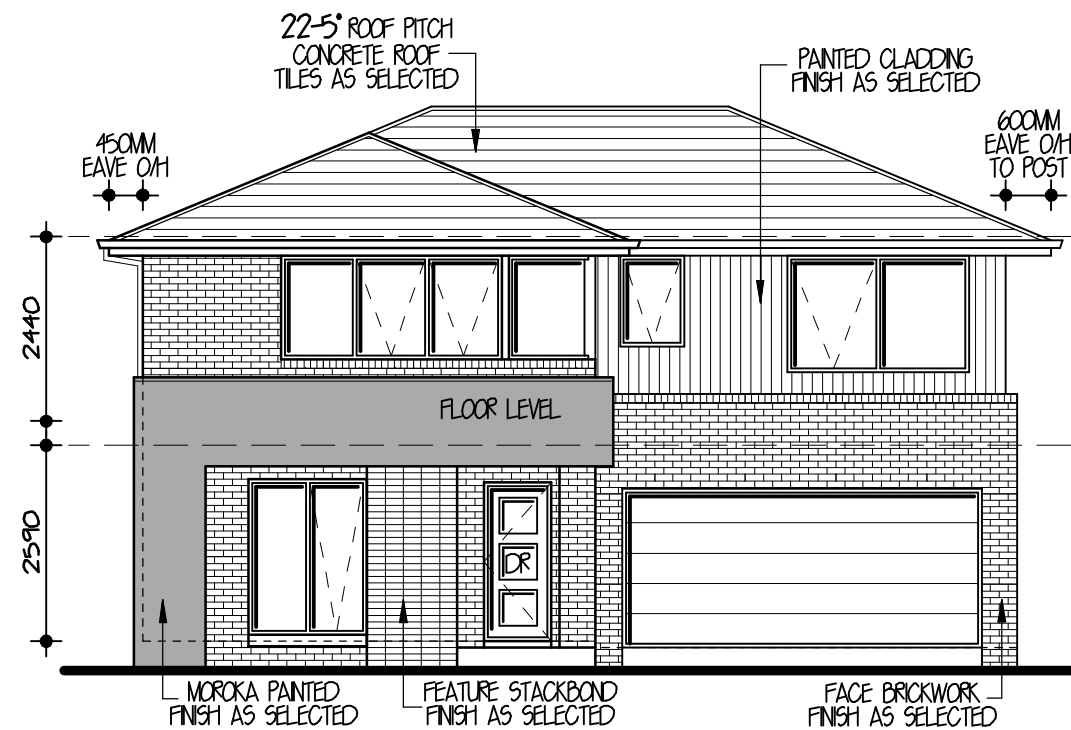


FRONT ELEVATION 1:100

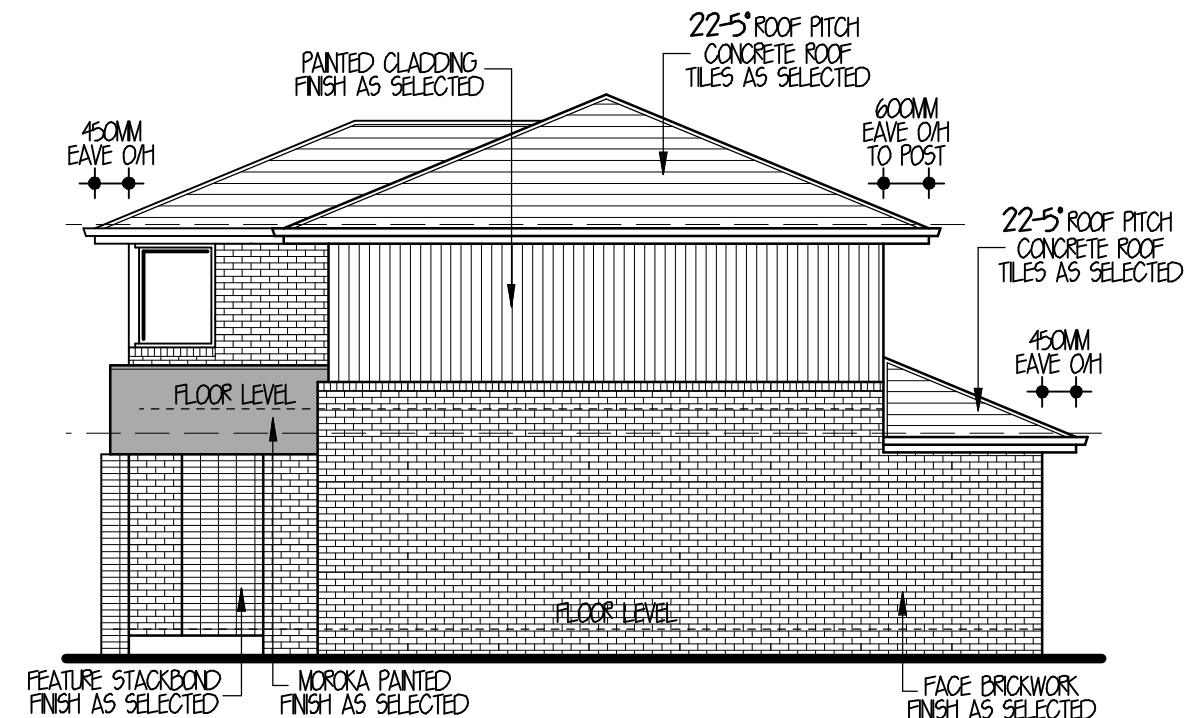

SIDE ELEVATION 1:100

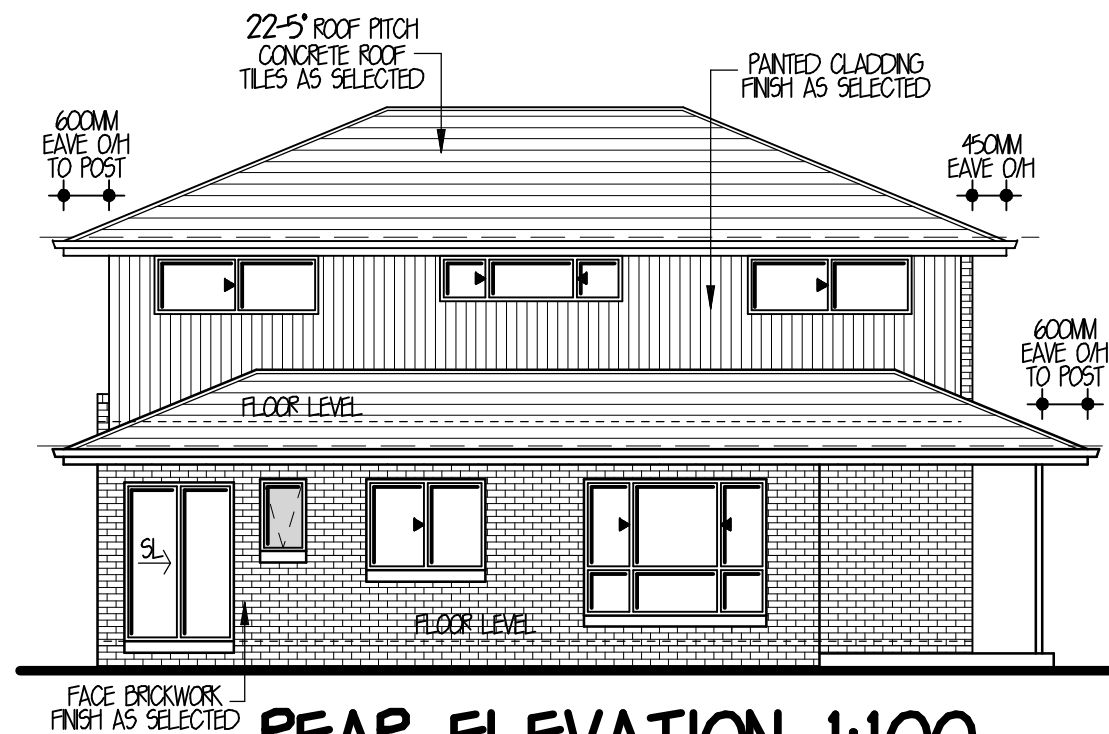

REAR ELEVATION 1:100

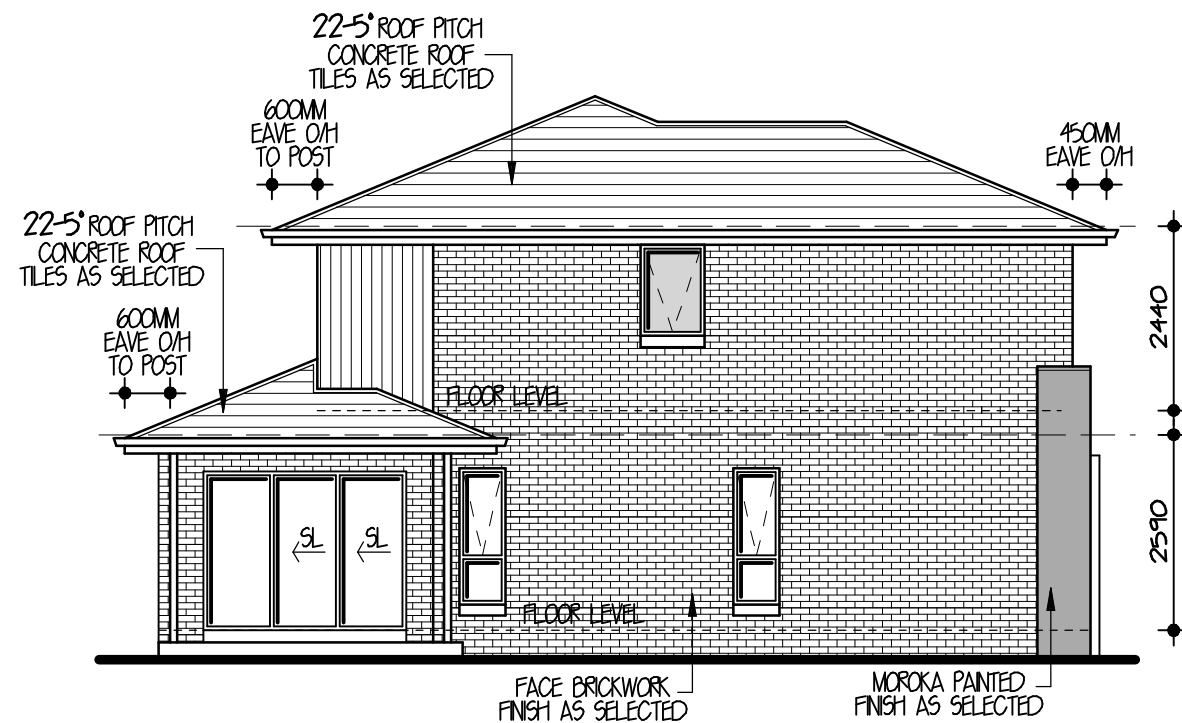

SIDE ELEVATION 1:100



	4
	2.5
	2

CALCULATIONS:  
LIVING: 83-4 M<sup>2</sup>  
ALFRESCO: 11-7 M<sup>2</sup>  
PORCH: 3-2 M<sup>2</sup>  
GARAGE: 32-8 M<sup>2</sup>  
FIRST FLOOR: 101-6 M<sup>2</sup>

TOTAL: 232-7 M<sup>2</sup> OR 25-0 SQM








"It's where you want to live"

THIS DRAWING IS THE PROPERTY OF EDEN BRAE HOMES. REPRODUCTION, COPYING OR USE IN PART OR WHOLE WITHOUT WRITTEN PERMISSION IS STRICTLY PROHIBITED. LEGAL ACTION WILL BE TAKEN AGAINST OFFENDERS.

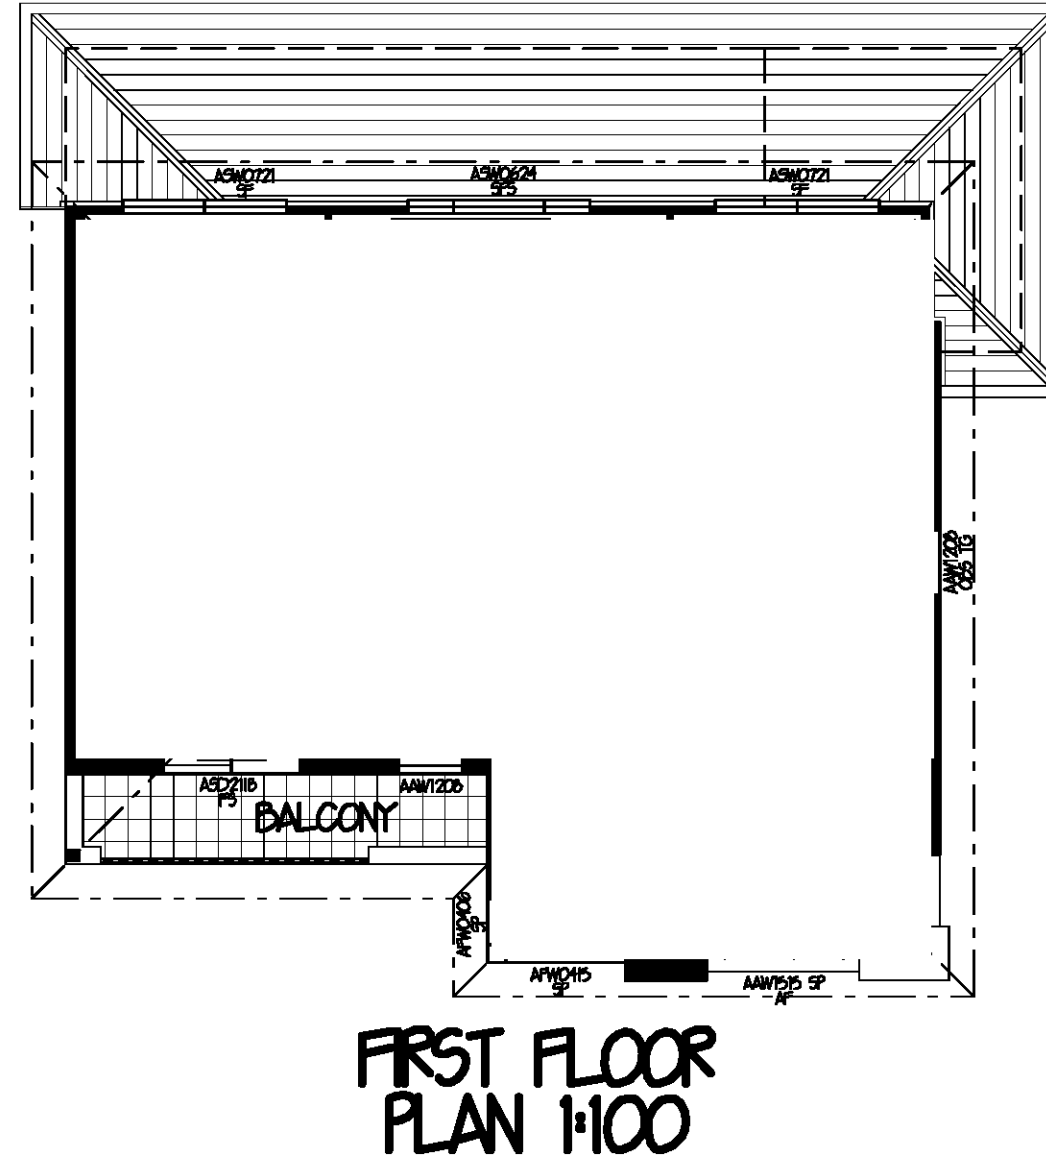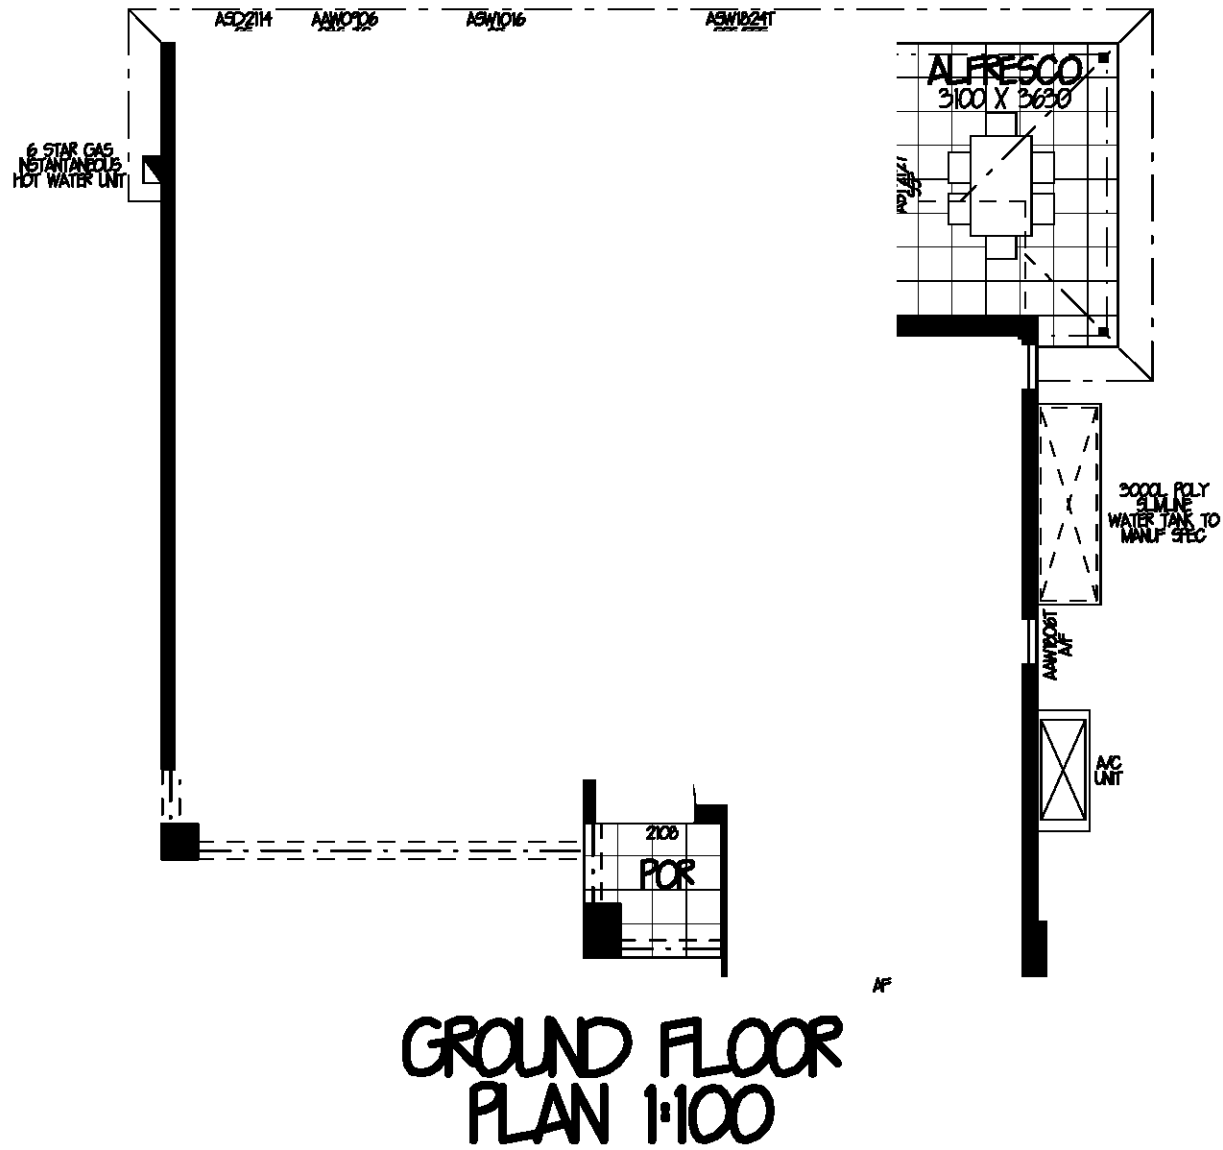

LOT 1513  
TYPE A  
FACADE 2



	4
	2.5
	2

**CALCULATIONS:**  
LIVING: 83-2 M<sup>2</sup>  
ALFRESCO: 11-7 M<sup>2</sup>  
PORCH: 3-2 M<sup>2</sup>  
GARAGE: 32-9 M<sup>2</sup>  
FIRST FLOOR: 102-4 M<sup>2</sup>  
BALCONY: 6-7 M<sup>2</sup>  
TOTAL: 240-1 M<sup>2</sup> OR 25-8 SQS



***It's where you want to live***


THIS DRAWING IS THE PROPERTY OF  
EDEN BRAE HOMES. REPRODUCTION,  
COPYING OR USE IN PART OR WHOLE  
WITHOUT WRITTEN PERMISSION IS  
STRICTLY PROHIBITED. LEGAL ACTION  
WILL BE TAKEN AGAINST OFFENDERS.

NOTE: PRODUCT PLANS ARE INDICATIVE ONLY AND SUBJECT TO CHANGE WITHOUT NOTICE. THEY ARE TO BE USED AS A GUIDE ONLY AND PURCHASERS SHOULD REFER TO THEIR OWN ENQUIRES AND THE CONTRACT


# LOT 1513

## TYPE A


### FACADE 2

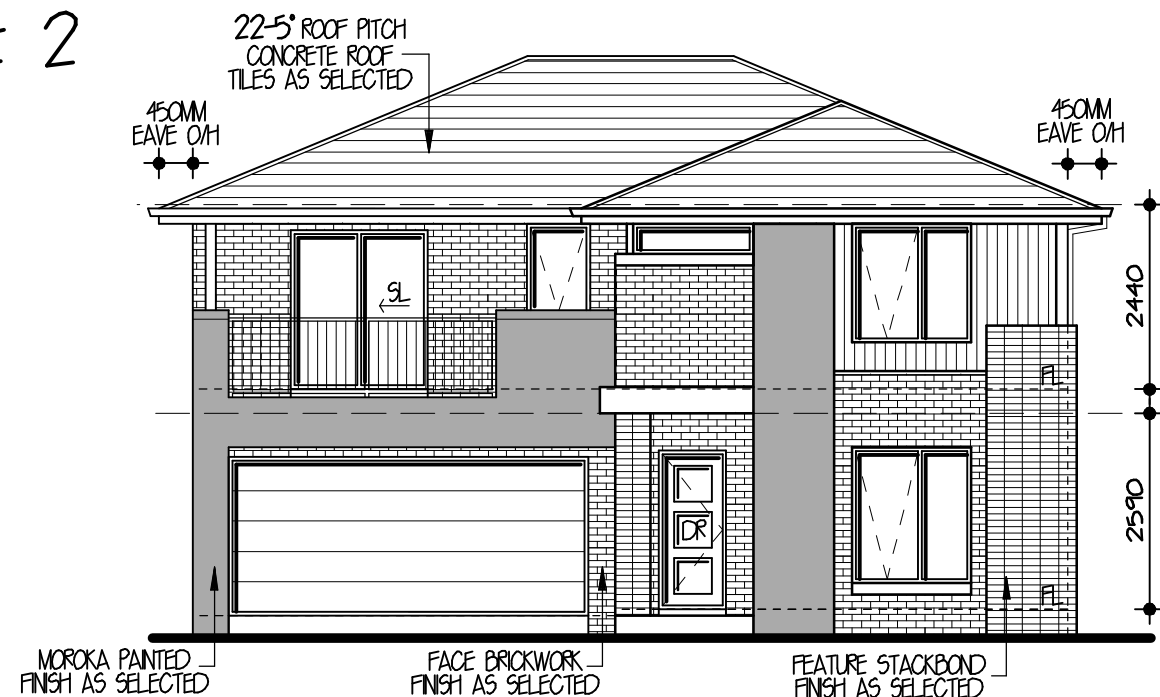


FRONT ELEVATION 1:100

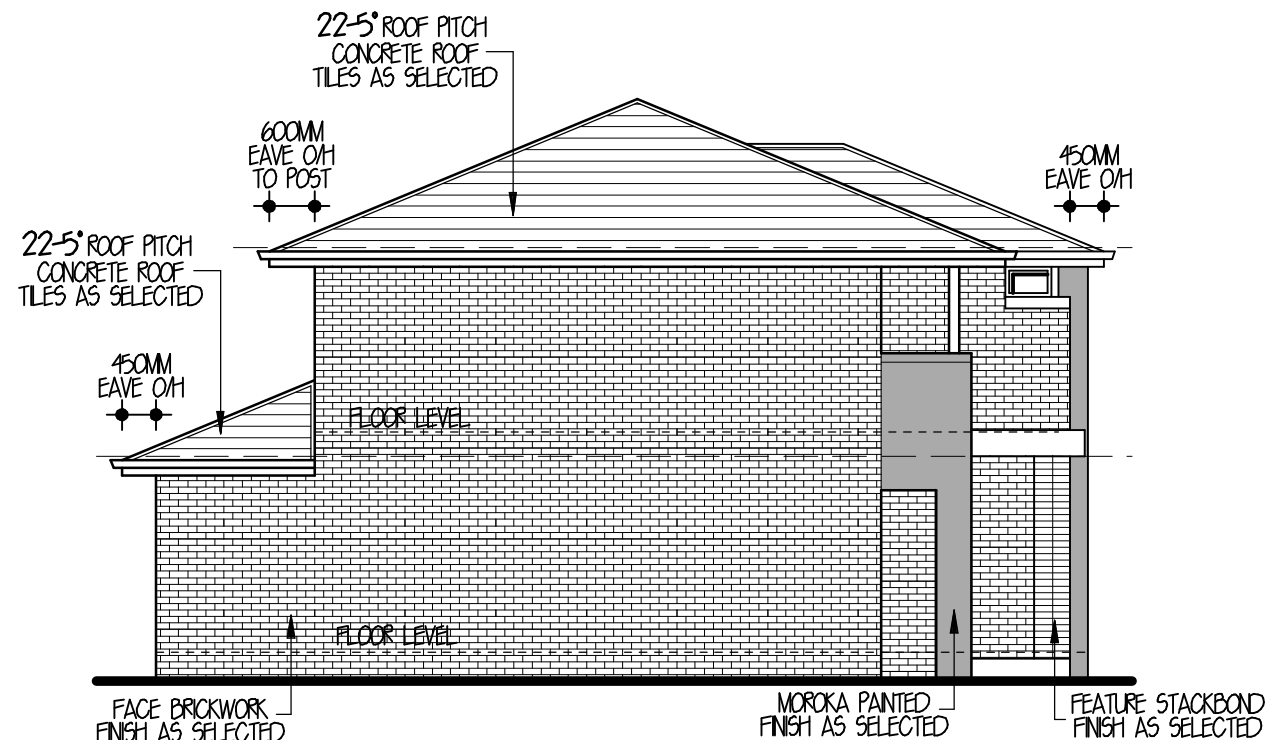

SIDE ELEVATION 1:100

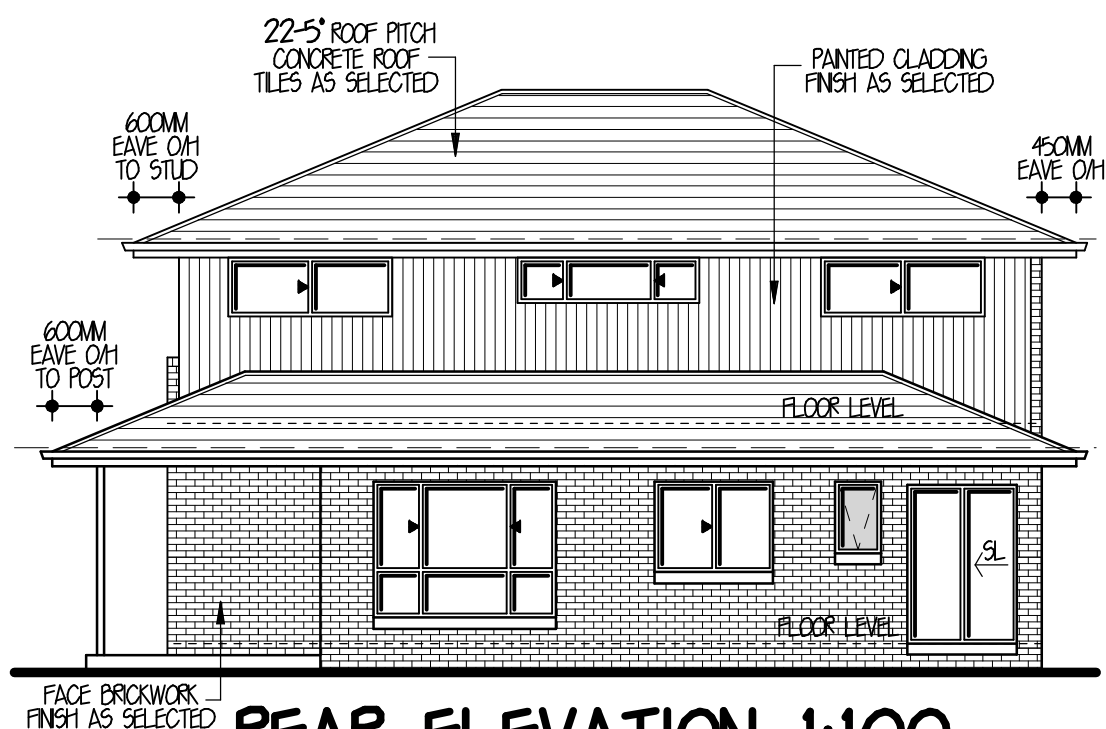

REAR ELEVATION 1:100

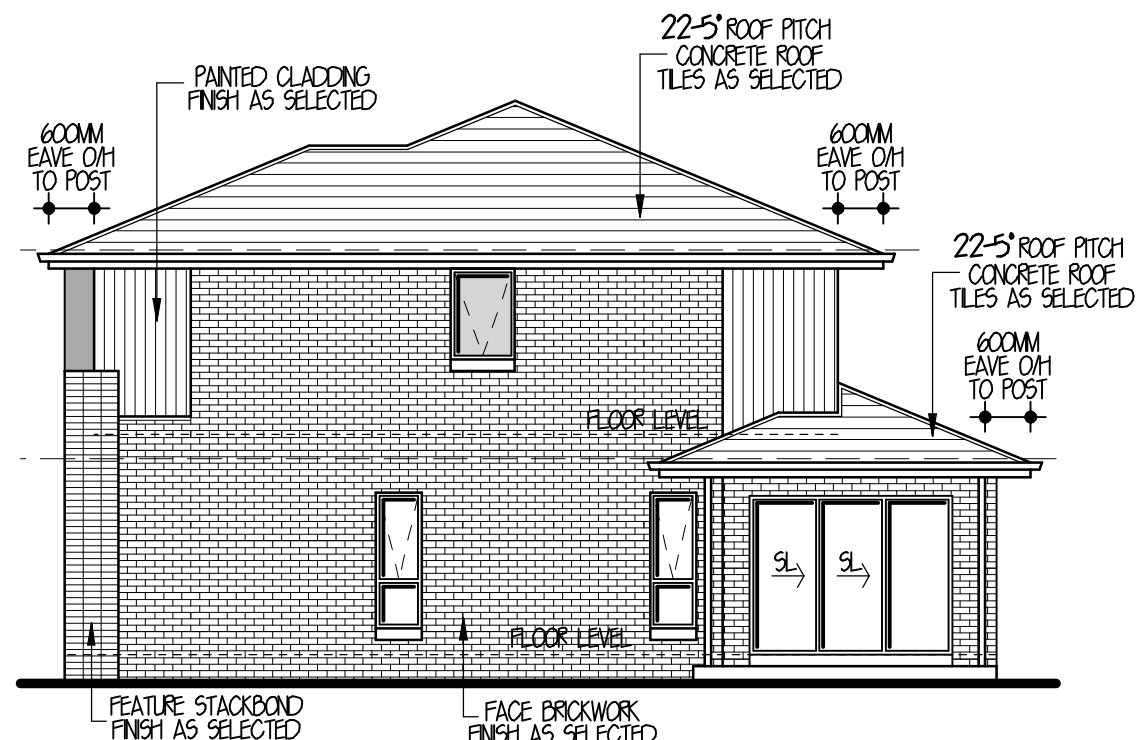

SIDE ELEVATION 1:100




	4
	2.5
	2

CALCULATIONS:  
LIVING: 83-2 M<sup>2</sup>  
ALFRESCO: 11-7 M<sup>2</sup>  
PORCH: 3-2 M<sup>2</sup>  
GARAGE: 32-9 M<sup>2</sup>  
FIRST FLOOR: 102-4 M<sup>2</sup>  
BALCONY: 6-7 M<sup>2</sup>  
TOTAL: 240-1 M<sup>2</sup> OR 25-8 505




*"It's where you want to live"*  
THIS DRAWING IS THE PROPERTY OF EDEN BRAE HOMES. REPRODUCTION, COPYING OR USE IN PART OR WHOLE WITHOUT WRITTEN PERMISSION IS STRICTLY PROHIBITED. LEGAL ACTION WILL BE TAKEN AGAINST OFFENDERS.


LOT 1514  
TYPE C  
FACADE 4

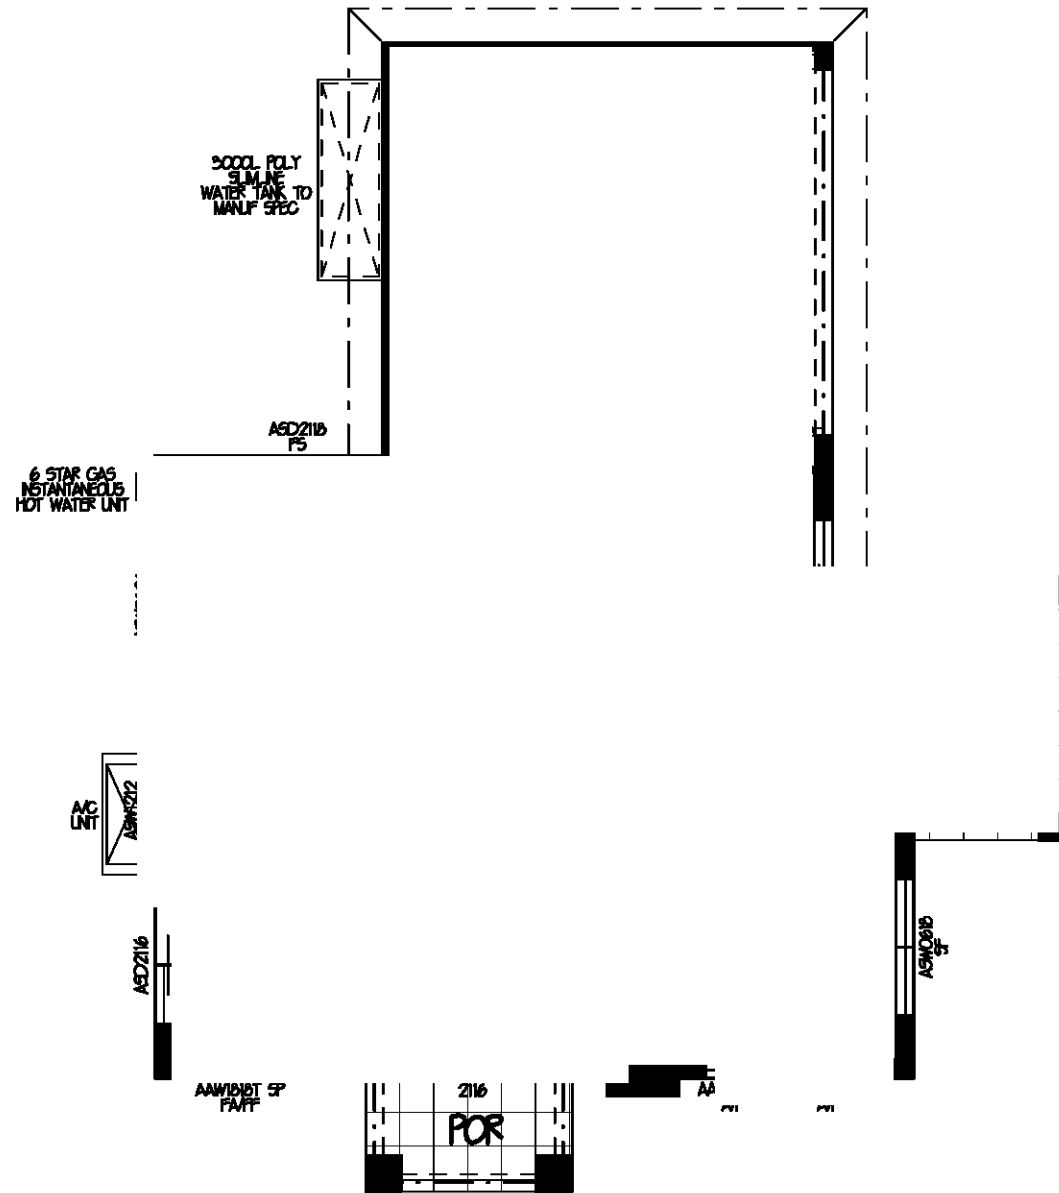

# GROUND FLOOR PLAN 1:100

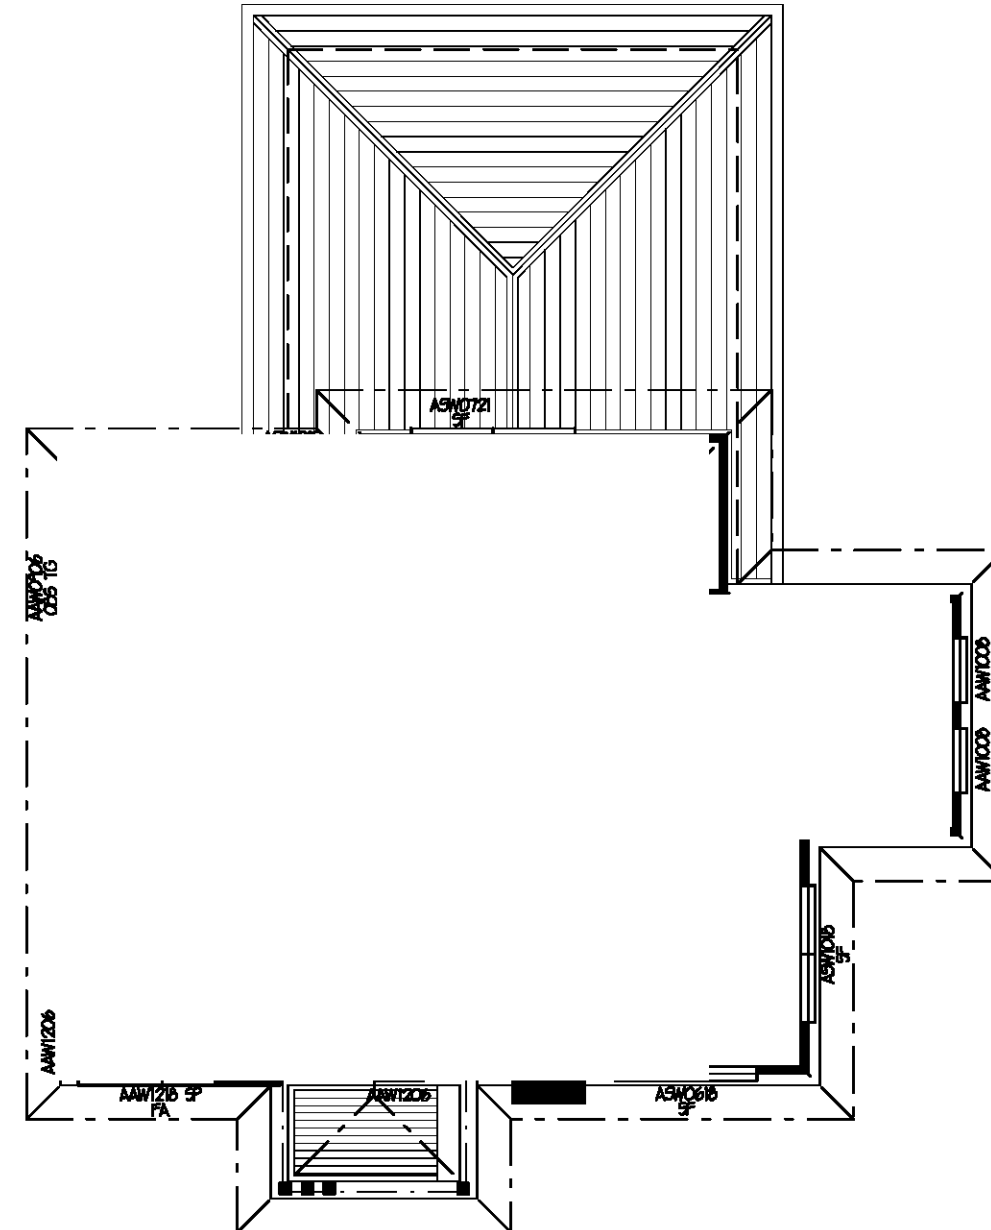

FIRST FLOOR  
PLAN 1:100

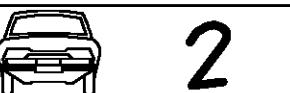

CALCULATIONS  
LIVING 76-8 MF  
ALFRESCO 10-3 MF  
PORCH 4-1 MF  
GARAGE 33-4 MF  
FIRST FLOOR 89-8 MF

TOTAL: 214-4 MF OR 23-1 SQS



***"It's where you want to live"***

THIS DRAWING IS THE PROPERTY OF EDEN BRAE HOMES. REPRODUCTION, COPYING OR USE IN PART OR WHOLE WITHOUT WRITTEN PERMISSION IS STRICTLY PROHIBITED. LEGAL ACTION WILL BE TAKEN AGAINST OFFENDERS.

NOTE: PRODUCT PLANS ARE INDICATIVE ONLY AND SUBJECT TO CHANGE WITHOUT NOTICE. THEY ARE TO BE USED AS A GUIDE ONLY AND PURCHASERS SHOULD REFER TO THEIR OWN ENQUIRES AND THE CONTRACT


# LOT 1514

## TYPE C


### FACADE 4




FRONT ELEVATION 1:100

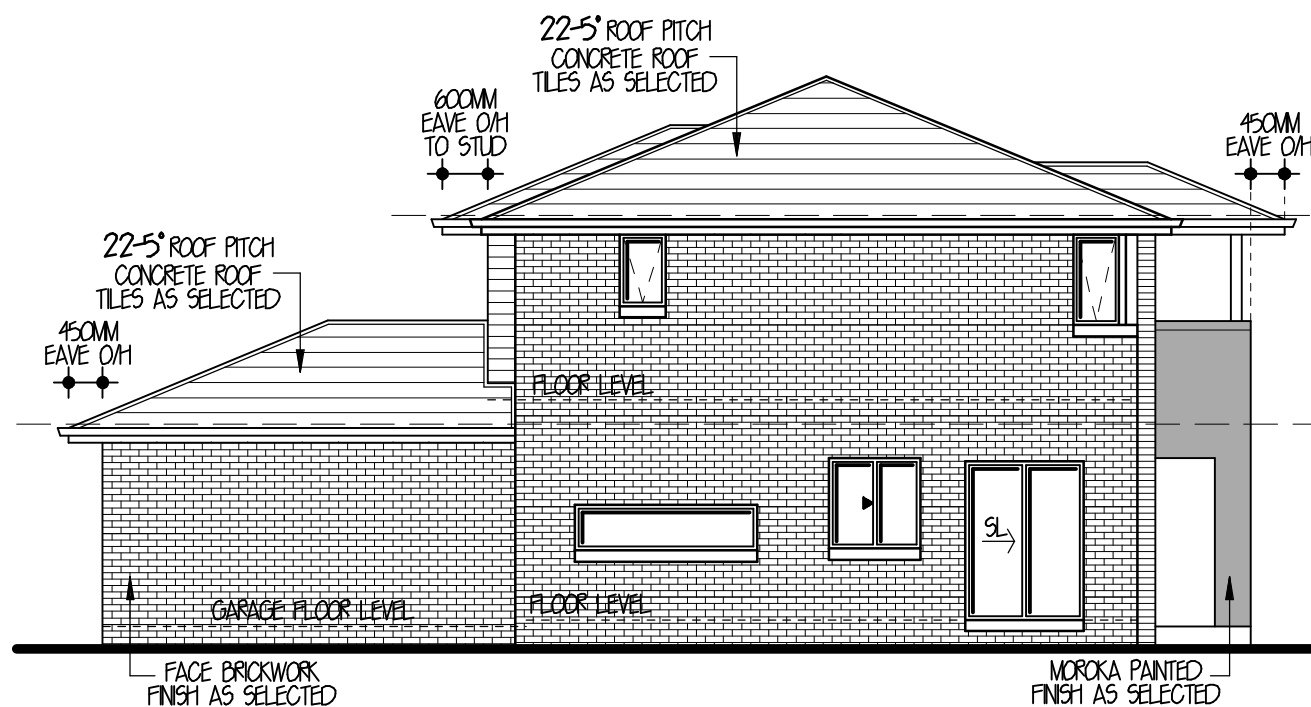

SIDE ELEVATION 1:100

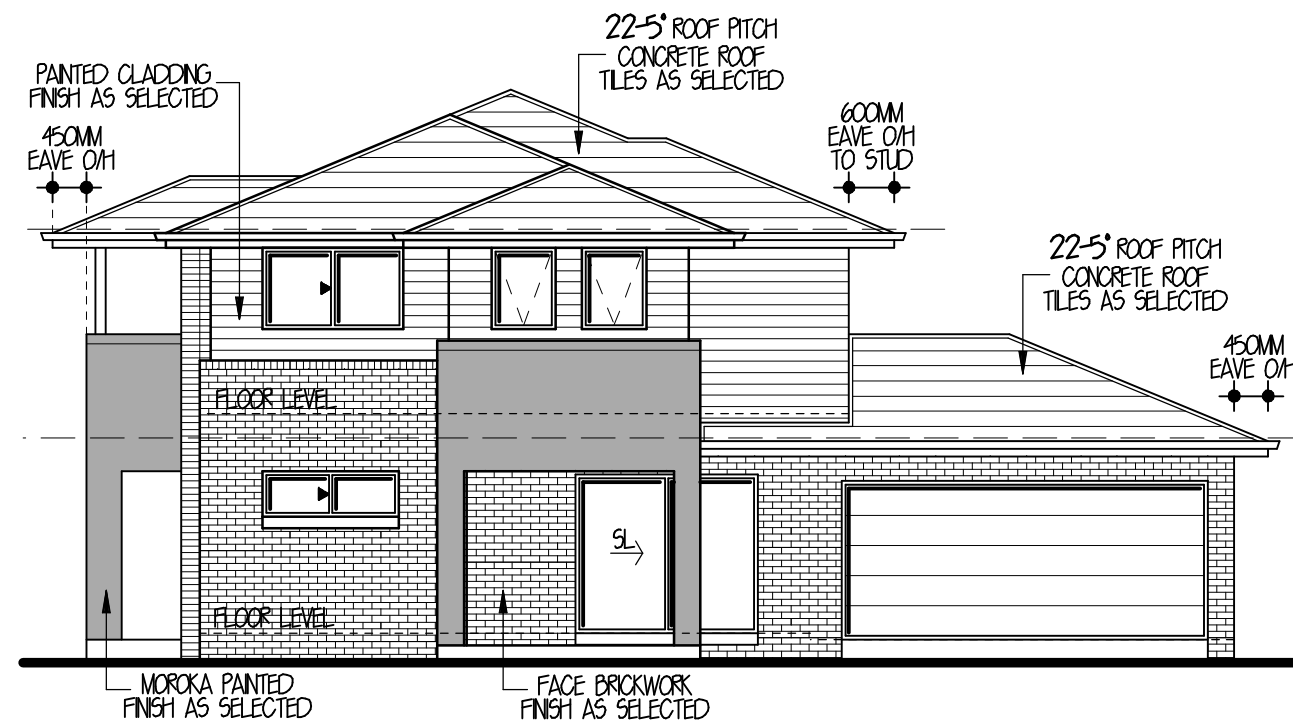

SECONDARY STREET ELEVATION 1:100

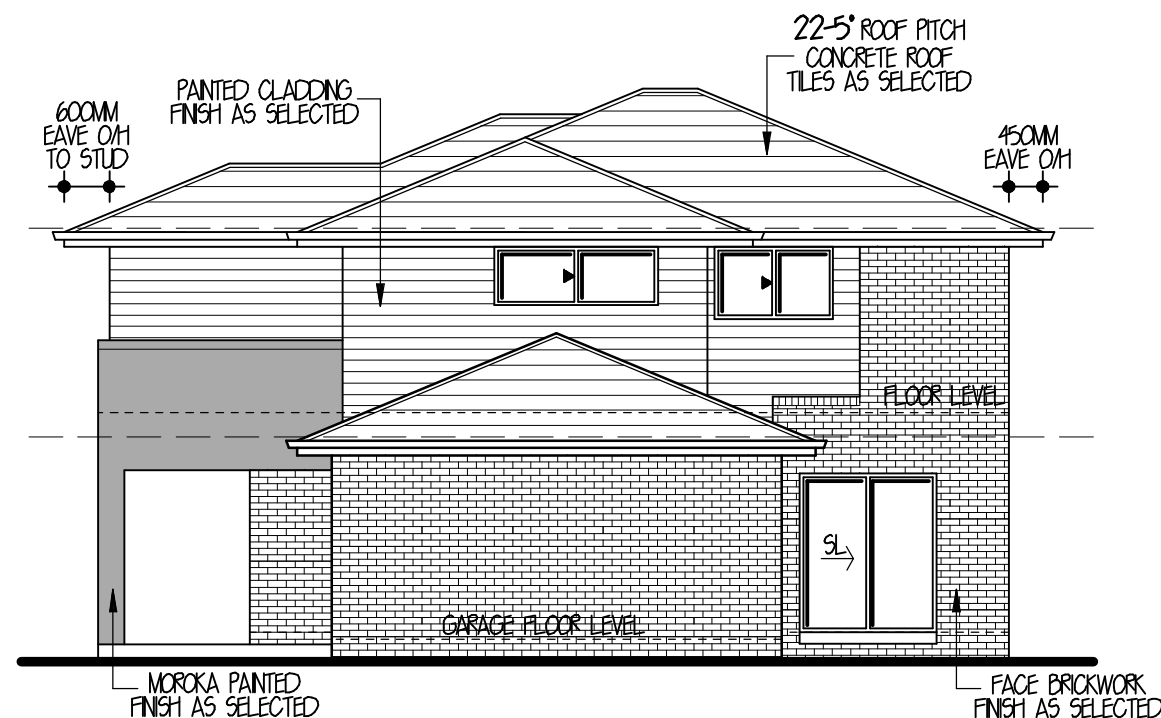

REAR ELEVATION 1:100



	4+5
	2.5
	2

CALCULATIONS:  
LIVING 76-8 M<sup>2</sup>  
ALFRESCO 10-3 M<sup>2</sup>  
PORCH 4-1 M<sup>2</sup>  
GARAGE 33-4 M<sup>2</sup>  
FIRST FLOOR 89-8 M<sup>2</sup>

TOTAL: 214-4 M<sup>2</sup> OR 23-1 SQS



THIS DRAWING IS THE PROPERTY OF EDEN BRAE HOMES. REPRODUCTION, COPYING OR USE IN PART OR WHOLE WITHOUT WRITTEN PERMISSION IS STRICTLY PROHIBITED. LEGAL ACTION WILL BE TAKEN AGAINST OFFENDERS.

# WERRINGTON SUPERLOT 2230


## TYPICAL PLANS

### CONTENTS:


- SHEET 1 - LOT 1524 FLOOR PLANS
- SHEET 2 - LOT 1524 ELEVATIONS
- SHEET 3 - LOT 1523 & 1522 GROUND FLOOR PLANS
- SHEET 4 - LOT 1523 & 1522 FIRST FLOOR PLANS
- SHEET 5 - LOT 1523 & 1522 ELEVATIONS
- SHEET 6 - LOT 1523 & 1522 ELEVATIONS
- SHEET 7 - LOT 1521 FLOOR PLANS
- SHEET 8 - LOT 1521 ELEVATIONS



LOT 1524  
TYPE B  
FACADE 3

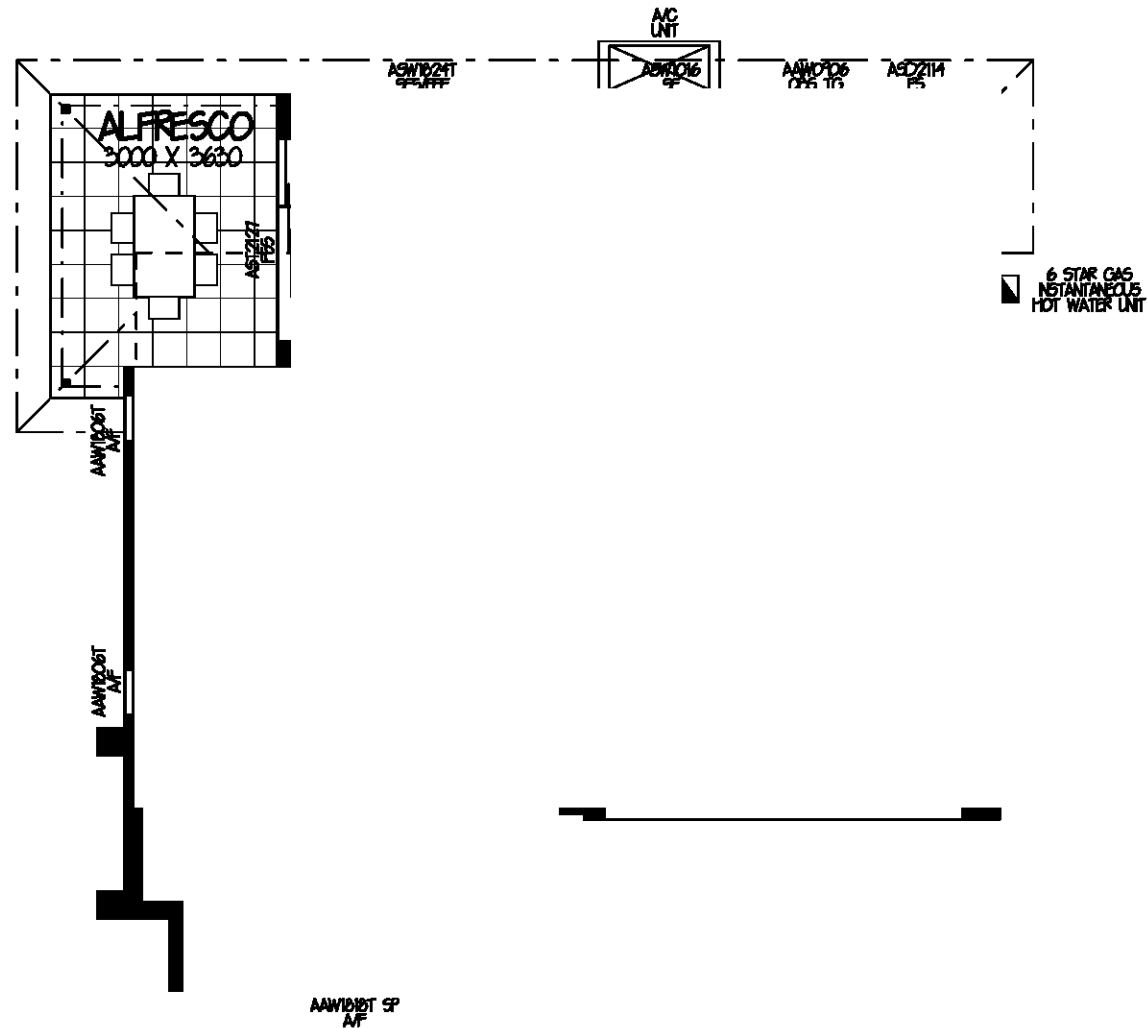

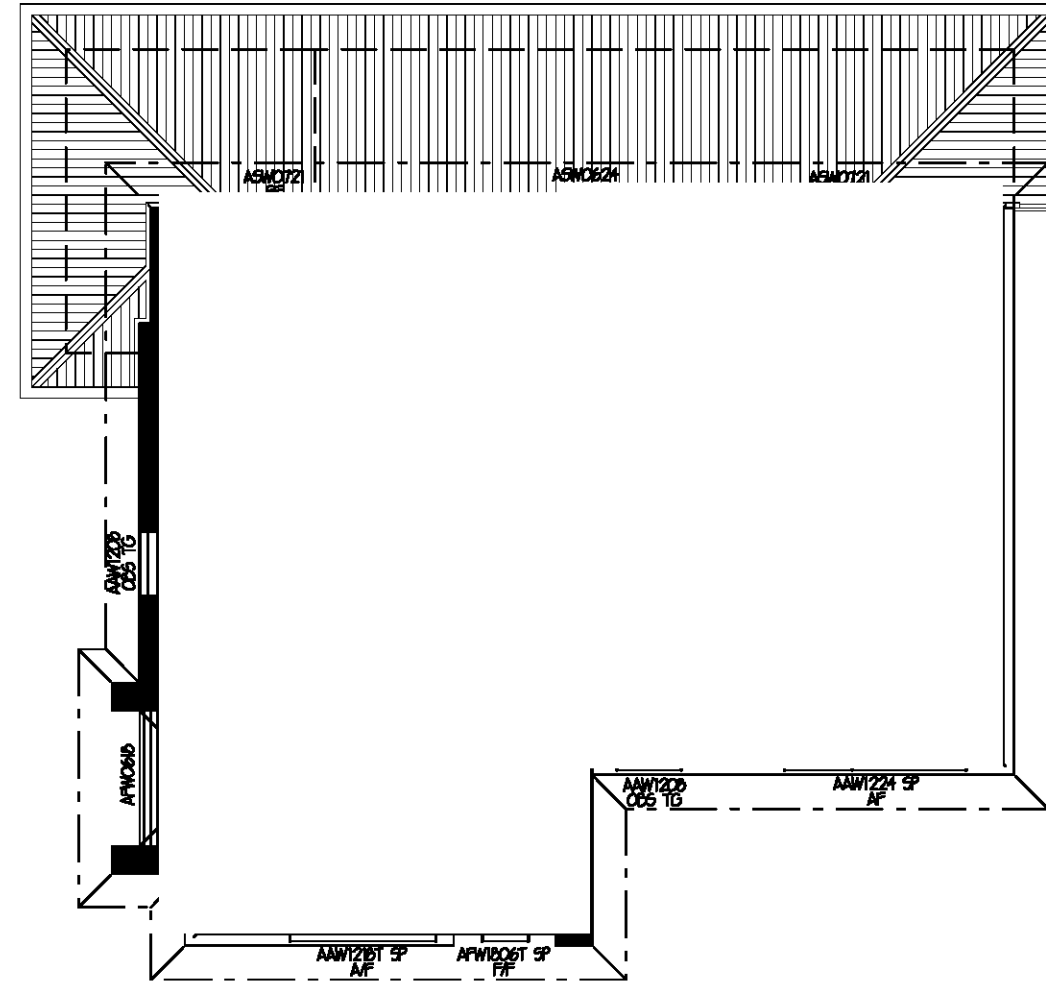


# GROUND FLOOR PLAN 1:100



FIRST FLOOR  
PLAN 1:100



	4
	2.5
	2

**CALCULATIONS**  
LIVING 81-3 M<sup>2</sup>  
ALFRESCO 11-2 M<sup>2</sup>  
PORCH 2-8 M<sup>2</sup>  
GARAGE 32-3 M<sup>2</sup>  
FIRST FLOOR 99-6 M<sup>2</sup>

TOTAL: 227-2 M<sup>2</sup> OR 24-4 SQS



***It's where you want to live***

THIS DRAWING IS THE PROPERTY OF EDEN BRAE HOMES. REPRODUCTION, COPYING OR USE IN PART OR WHOLE WITHOUT WRITTEN PERMISSION IS STRICTLY PROHIBITED. LEGAL ACTION WILL BE TAKEN AGAINST OFFENDERS.


NOTE: PRODUCT PLANS ARE INDICATIVE ONLY AND SUBJECT TO CHANGE WITHOUT NOTICE. THEY ARE TO BE USED AS A GUIDE ONLY AND PURCHASERS SHOULD REFER TO THEIR OWN ENQUIRES AND THE CONTRACT




# LOT 1524

## TYPE B


### FACADE 3

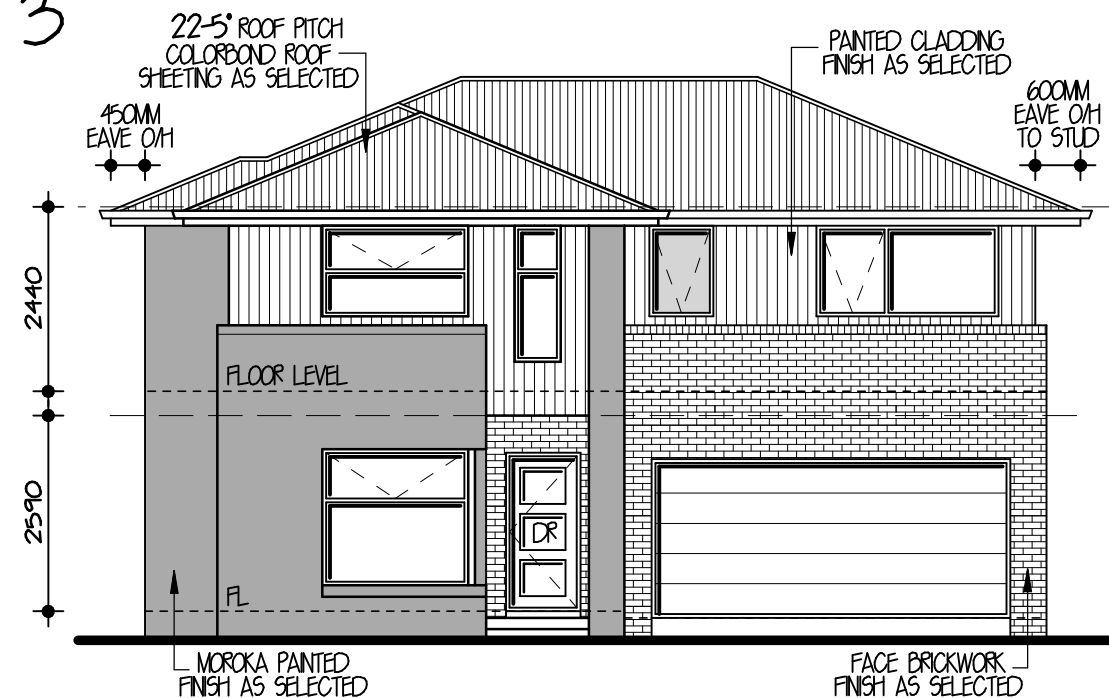


FRONT ELEVATION 1:100

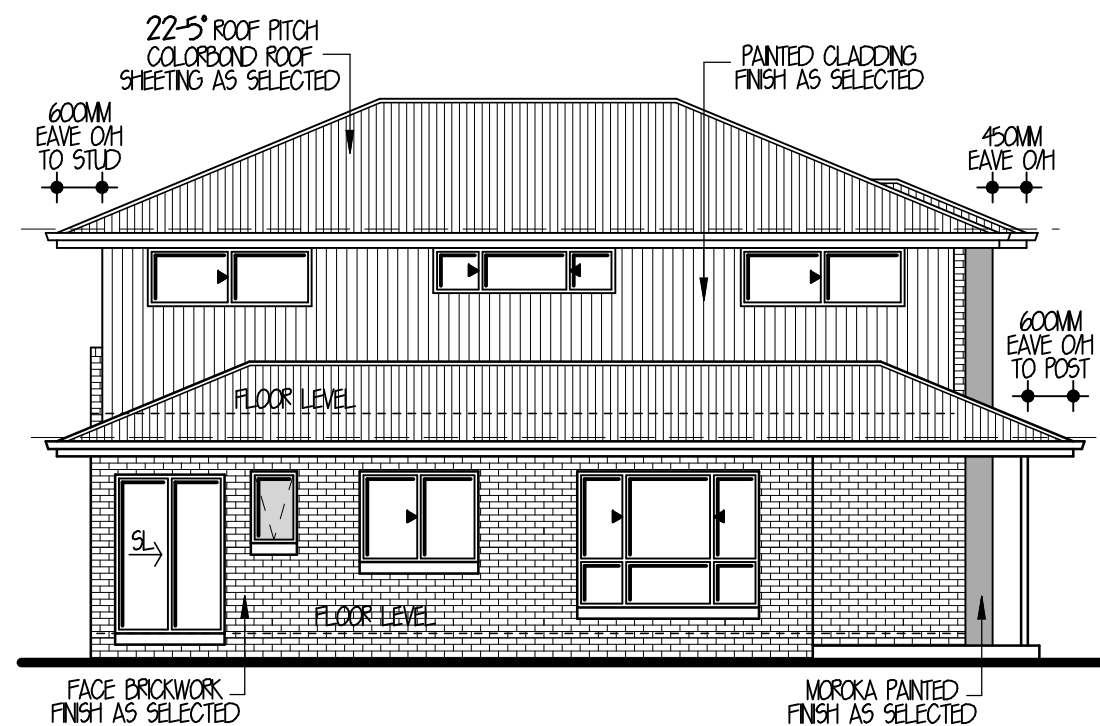

REAR ELEVATION 1:100

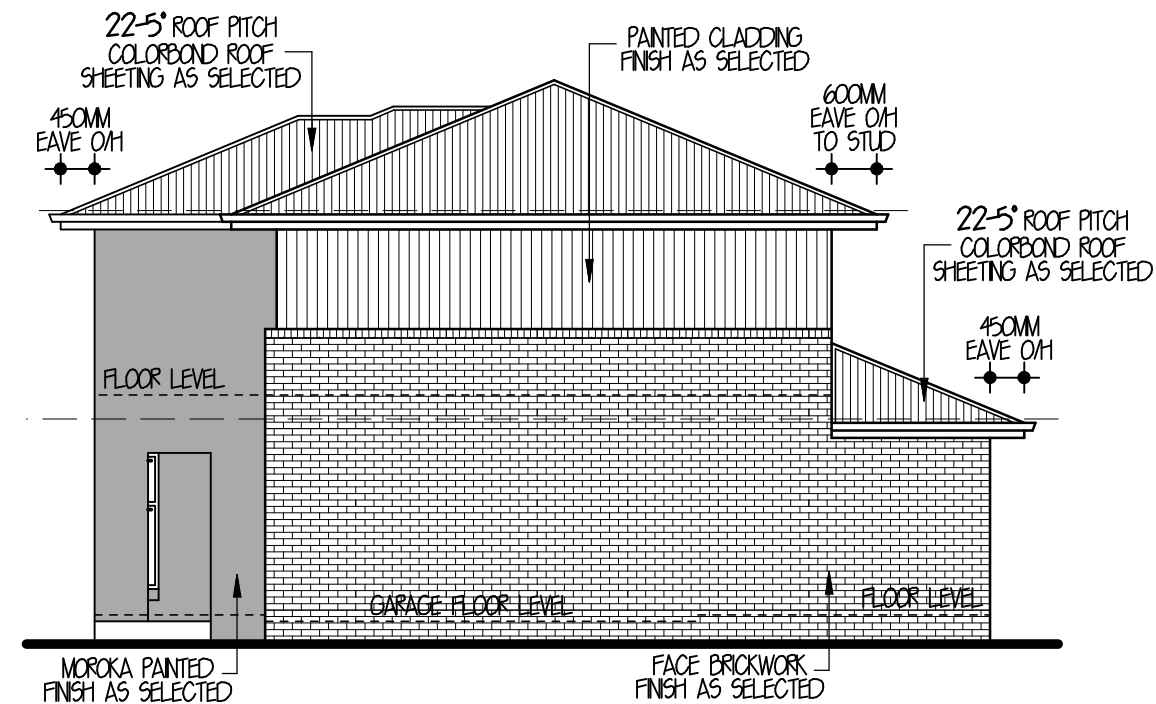

SIDE ELEVATION 1:100

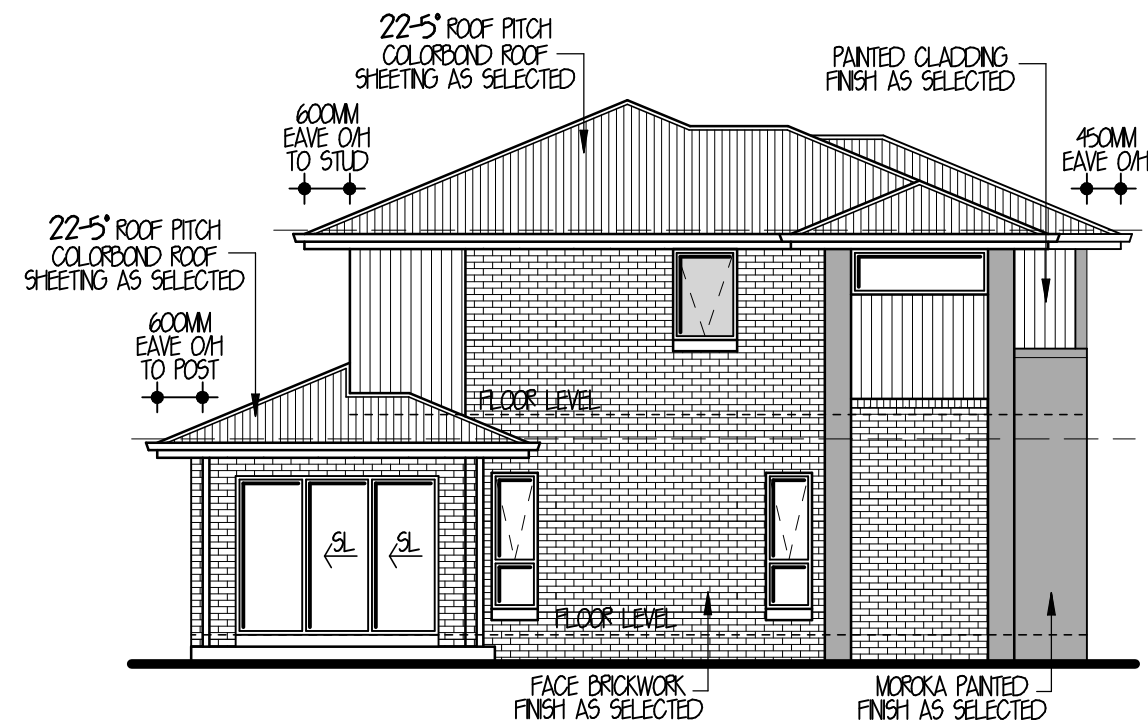

SECONDARY STREET ELEVATION 1:100



	4
	2.5
	2

CALCULATIONS:  
LIVING: 81-3 M<sup>2</sup>  
ALFRESCO: 11-2 M<sup>2</sup>  
PORCH: 2-8 M<sup>2</sup>  
GARAGE: 32-3 M<sup>2</sup>  
FIRST FLOOR: 99-6 M<sup>2</sup>


TOTAL: 227-2 M<sup>2</sup> OR 24-4 SQS



THIS DRAWING IS THE PROPERTY OF EDEN BRAE HOMES. REPRODUCTION, COPYING OR USE IN PART OR WHOLE WITHOUT WRITTEN PERMISSION IS STRICTLY PROHIBITED. LEGAL ACTION WILL BE TAKEN AGAINST OFFENDERS.

# LOT 1523 & 1522

## TYPE A - FACADE 1 & FACADE 2

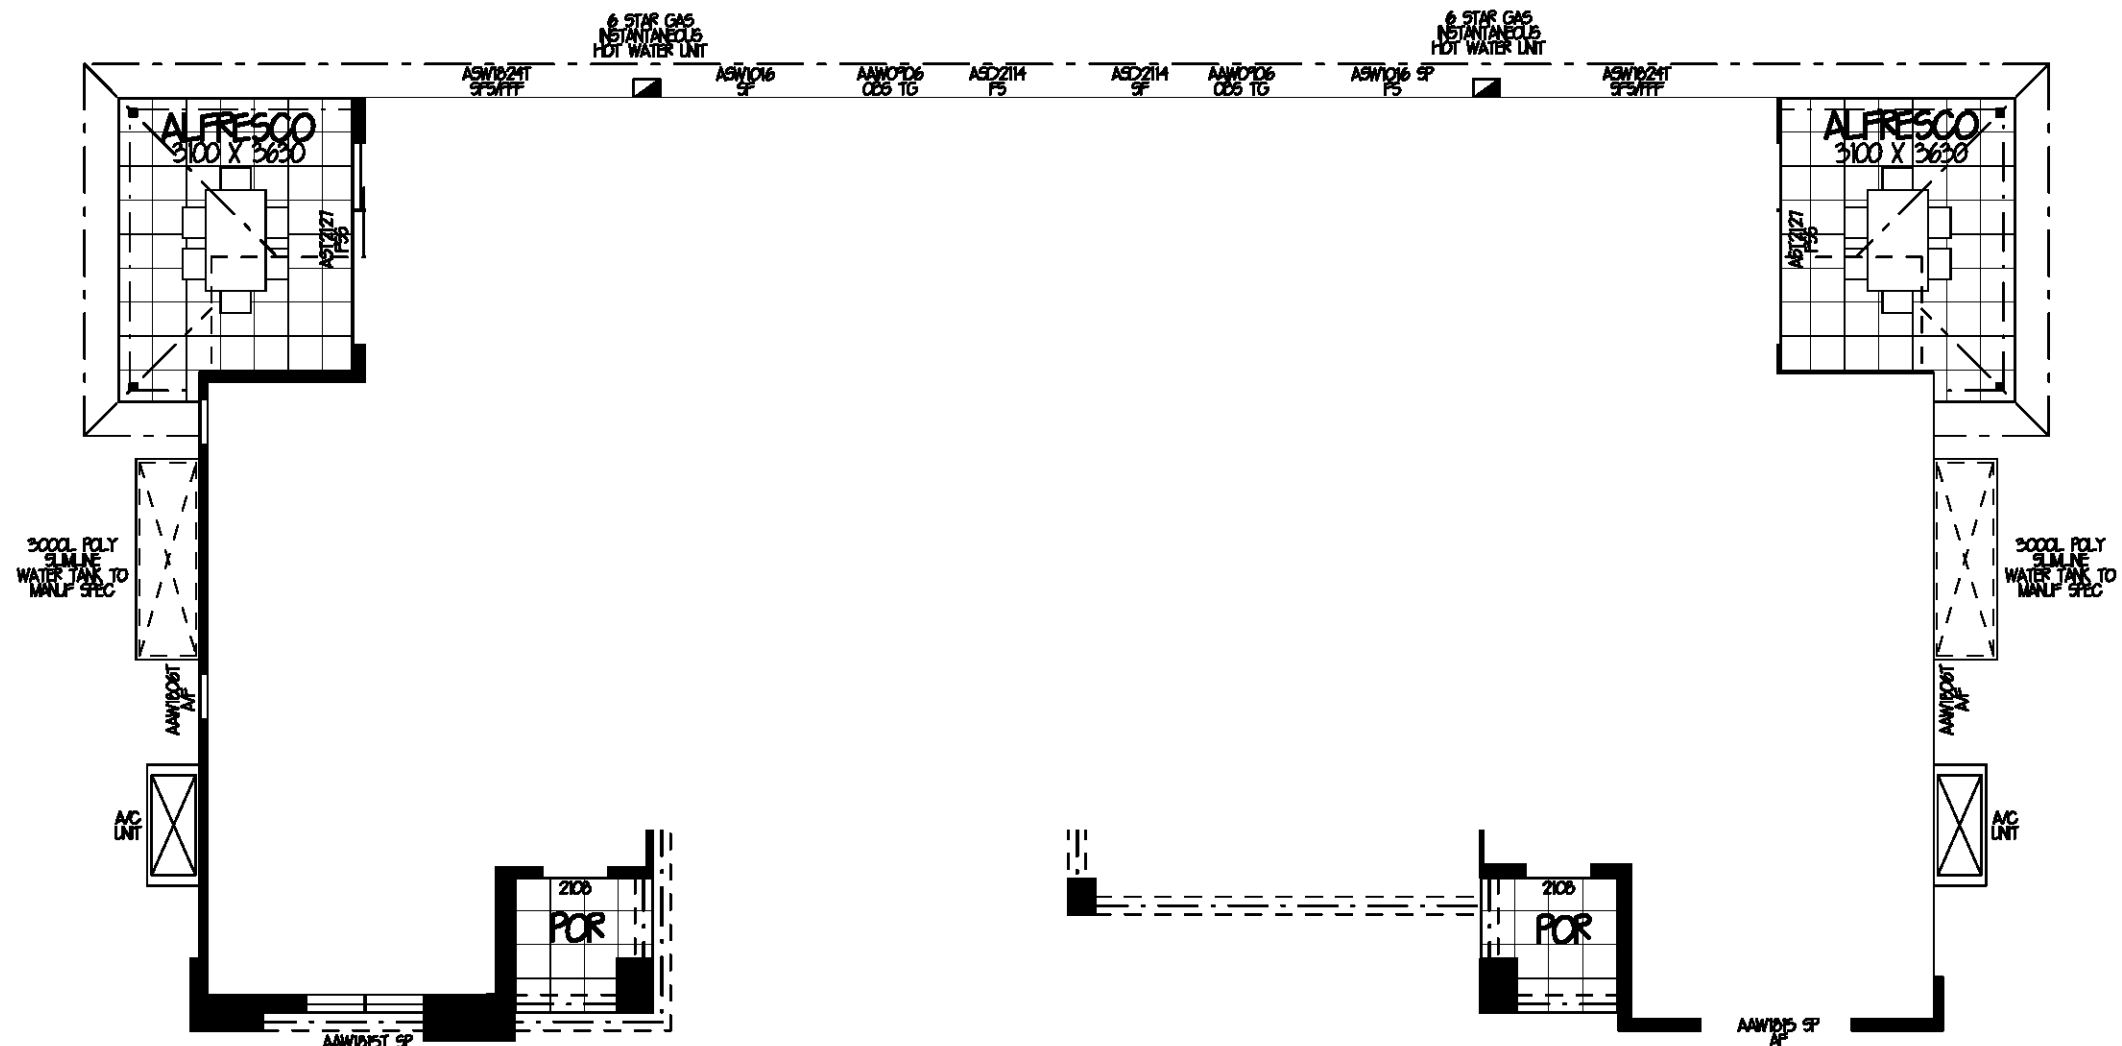

**GROUND FLOOR PLAN 1:100**  
TYPE A - FACADE 1 & TYPE A - FACADE 2

	4
	2.5
	2
<b>CALCULATIONS (FACADE 1)</b> LIVING: 82-3 M <sup>2</sup> ALFRESCO: 11-7 M <sup>2</sup> PORCH: 3-2 M <sup>2</sup> GARAGE: 32-3 M <sup>2</sup> FIRST FLOOR: 100-8 M <sup>2</sup> <b>TOTAL: 230-3 M<sup>2</sup> OR 24-8 SQS</b>	




	4
	2.5
	2
<b>CALCULATIONS (FACADE 2)</b> LIVING: 82-3 M <sup>2</sup> ALFRESCO: 11-7 M <sup>2</sup> PORCH: 3-2 M <sup>2</sup> GARAGE: 32-3 M <sup>2</sup> FIRST FLOOR: 100-8 M <sup>2</sup> BALCONY: 6-5 M <sup>2</sup> <b>TOTAL: 236-8 M<sup>2</sup> OR 25-4 SQS</b>	



**"It's where you want to live"**  
 THIS DRAWING IS THE PROPERTY OF EDEN BRAE HOMES. REPRODUCTION, COPYING OR USE IN PART OR WHOLE WITHOUT WRITTEN PERMISSION IS STRICTLY PROHIBITED. LEGAL ACTION WILL BE TAKEN AGAINST OFFENDERS.




NOTE: PRODUCT PLANS ARE INDICATIVE ONLY AND SUBJECT TO CHANGE WITHOUT NOTICE. THEY ARE TO BE USED AS A GUIDE ONLY AND PURCHASERS SHOULD REFER TO THEIR OWN ENQUIRIES AND THE CONTRACT

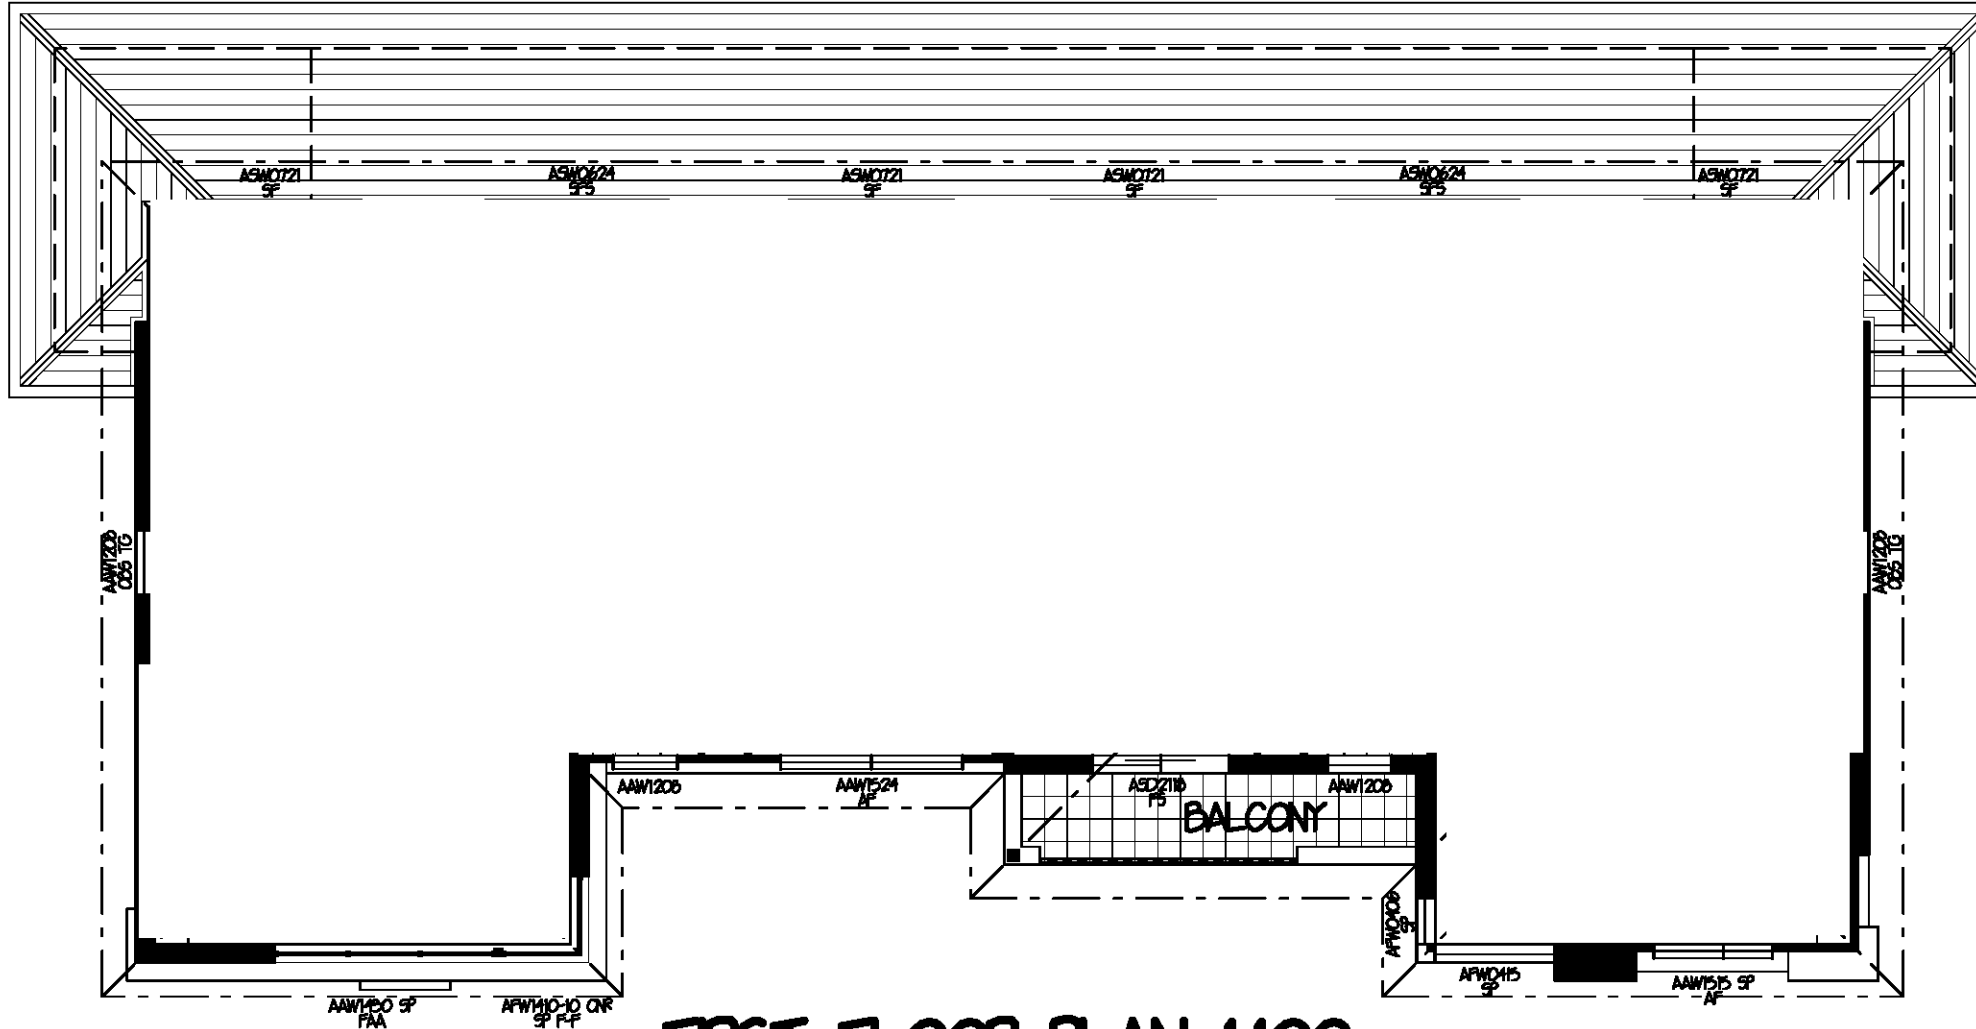LOT 1523 & 1522  
TYPE A - FACADE 1 & FACADE 2






# FIRST FLOOR PLAN 1:100

TYPE A - FACADE 1 & TYPE A - FACADE 2

	4
	2.5
	2
<p><b>CALCULATIONS (FACADE 1)</b>          LIVING 82-3 M<sup>2</sup>          ALFRESCO 11-7 M<sup>2</sup>          PORCH 3-2 M<sup>2</sup>          GARAGE 32-3 M<sup>2</sup>          FIRST FLOOR 100-8 M<sup>2</sup></p> <p><b>TOTAL: 230-3 M<sup>2</sup> OR 24-8 SQS</b></p>	



NOTE: PRODUCT PLANS ARE INDICATIVE ONLY AND SUBJECT TO CHANGE WITHOUT NOTICE. THEY ARE TO BE USED AS A GUIDE ONLY AND PURCHASERS SHOULD REFER TO THEIR OWN ENQUIRIES AND THE CONTRACT.

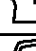	4
	2.5
	2

**CALCULATIONS (FACADE 2)**  
 LIVING 82-3 M<sup>2</sup>  
 ALFRESCO 11-7 M<sup>2</sup>  
 PORCH 3-2 M<sup>2</sup>  
 GARAGE 32-3 M<sup>2</sup>  
 FIRST FLOOR 100-8 M<sup>2</sup>  
 BALCONY 6-5 M<sup>2</sup>  
 TOTAL 236-8 M<sup>2</sup> OR 25-4 SQS




***"It's where you want to live"***

THIS DRAWING IS THE PROPERTY OF EDEN BRAE HOMES. REPRODUCTION, COPYING OR USE IN PART OR WHOLE WITHOUT WRITTEN PERMISSION IS STRICTLY PROHIBITED. LEGAL ACTION WILL BE TAKEN AGAINST OFFENDERS.




LOT 1523 & 1522  
TYPE A - FACADE 1 & FACADE 2

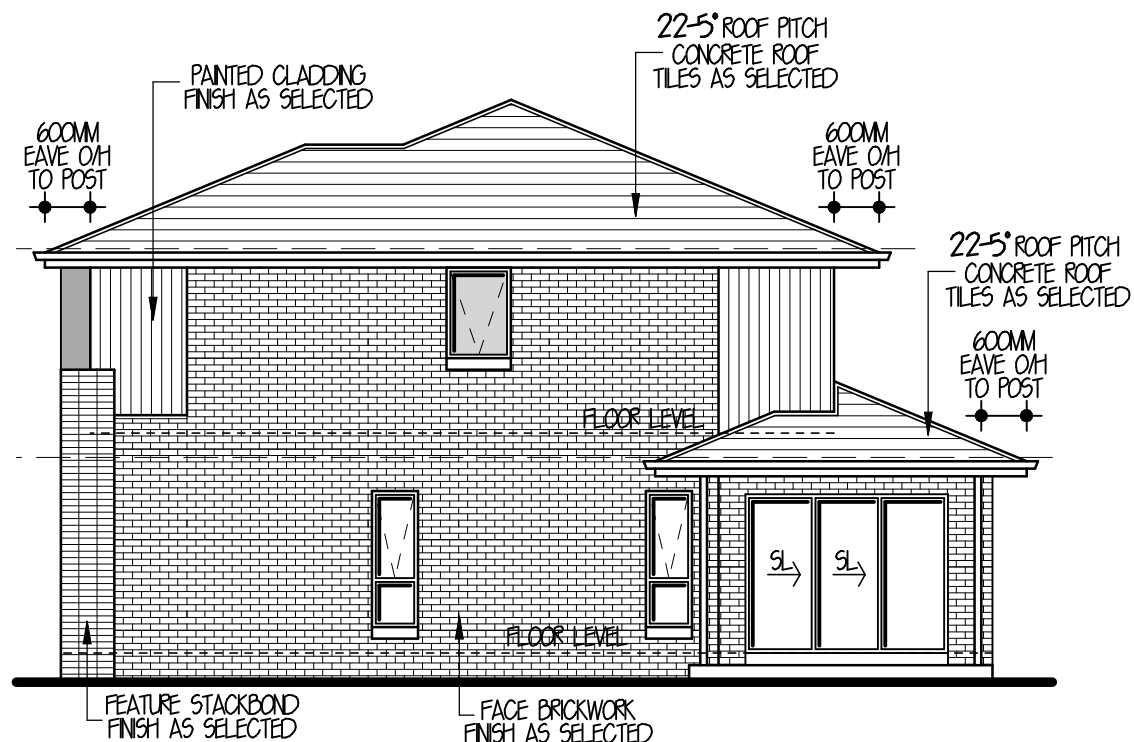

FRONT ELEVATION 1:100  
FACADE 1 - FACADE 2






SIDE ELEVATION 1:100  
FACADE 2

	4
	2.5
	2

CALCULATIONS (FACADE 1):  
LIVING: 82-3 M<sup>2</sup>  
ALFRESCO: 11-7 M<sup>2</sup>  
PORCH: 3-2 M<sup>2</sup>  
GARAGE: 32-3 M<sup>2</sup>  
FIRST FLOOR: 100-8 M<sup>2</sup>

TOTAL: 230-3 M<sup>2</sup> OR 24-8 SQS

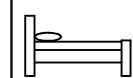

	4
	2.5
	2


CALCULATIONS (FACADE 2):  
LIVING: 82-3 M<sup>2</sup>  
ALFRESCO: 11-7 M<sup>2</sup>  
PORCH: 3-2 M<sup>2</sup>  
GARAGE: 32-3 M<sup>2</sup>  
FIRST FLOOR: 100-8 M<sup>2</sup>  
BALCONY: 6-5 M<sup>2</sup>  
TOTAL: 236-8 M<sup>2</sup> OR 25-4 SQS




*"It's where you want to live"*  
THIS DRAWING IS THE PROPERTY OF  
EDEN BRAE HOMES. REPRODUCTION,  
COPYING OR USE IN PART OR WHOLE  
WITHOUT WRITTEN PERMISSION IS  
STRICTLY PROHIBITED. LEGAL ACTION  
WILL BE TAKEN AGAINST OFFENDERS.

NOTE: PRODUCT PLANS ARE INDICATIVE ONLY AND SUBJECT TO CHANGE WITHOUT NOTICE. THEY ARE TO BE USED AS A GUIDE ONLY AND PURCHASERS SHOULD REFER TO THEIR OWN ENQUIRIES AND THE CONTRACT

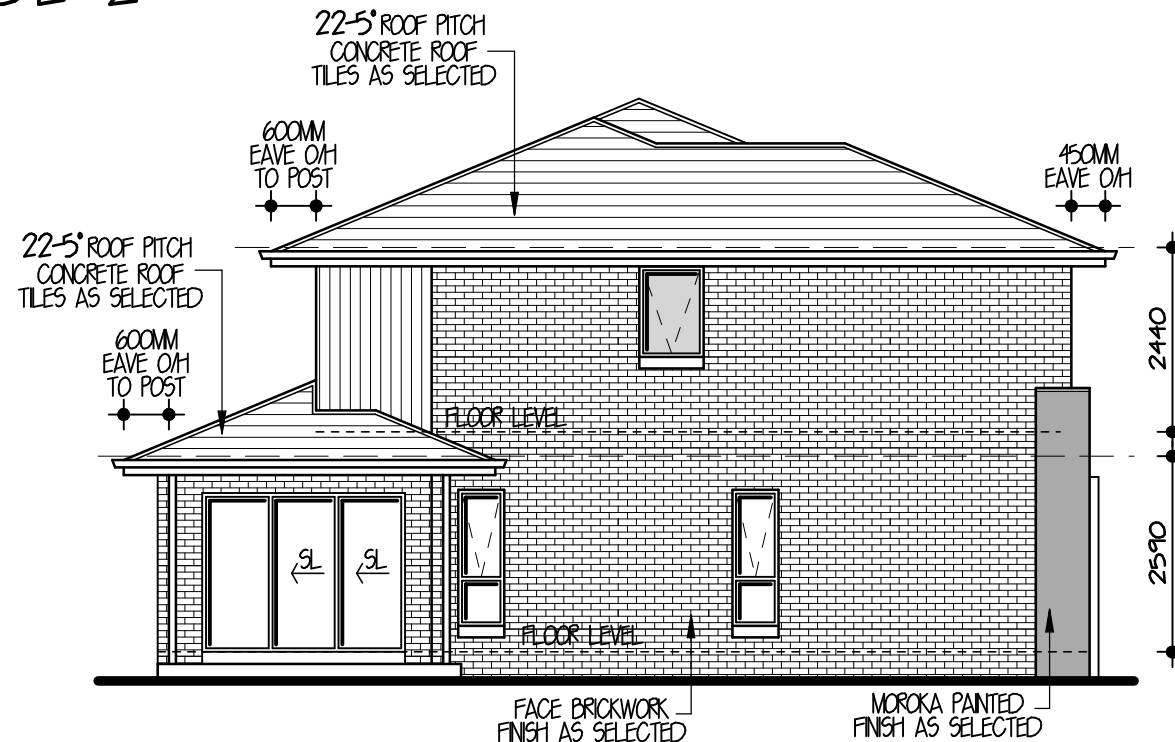


LOT 1523 & 1522  
TYPE A - FACADE 1 & FACADE 2



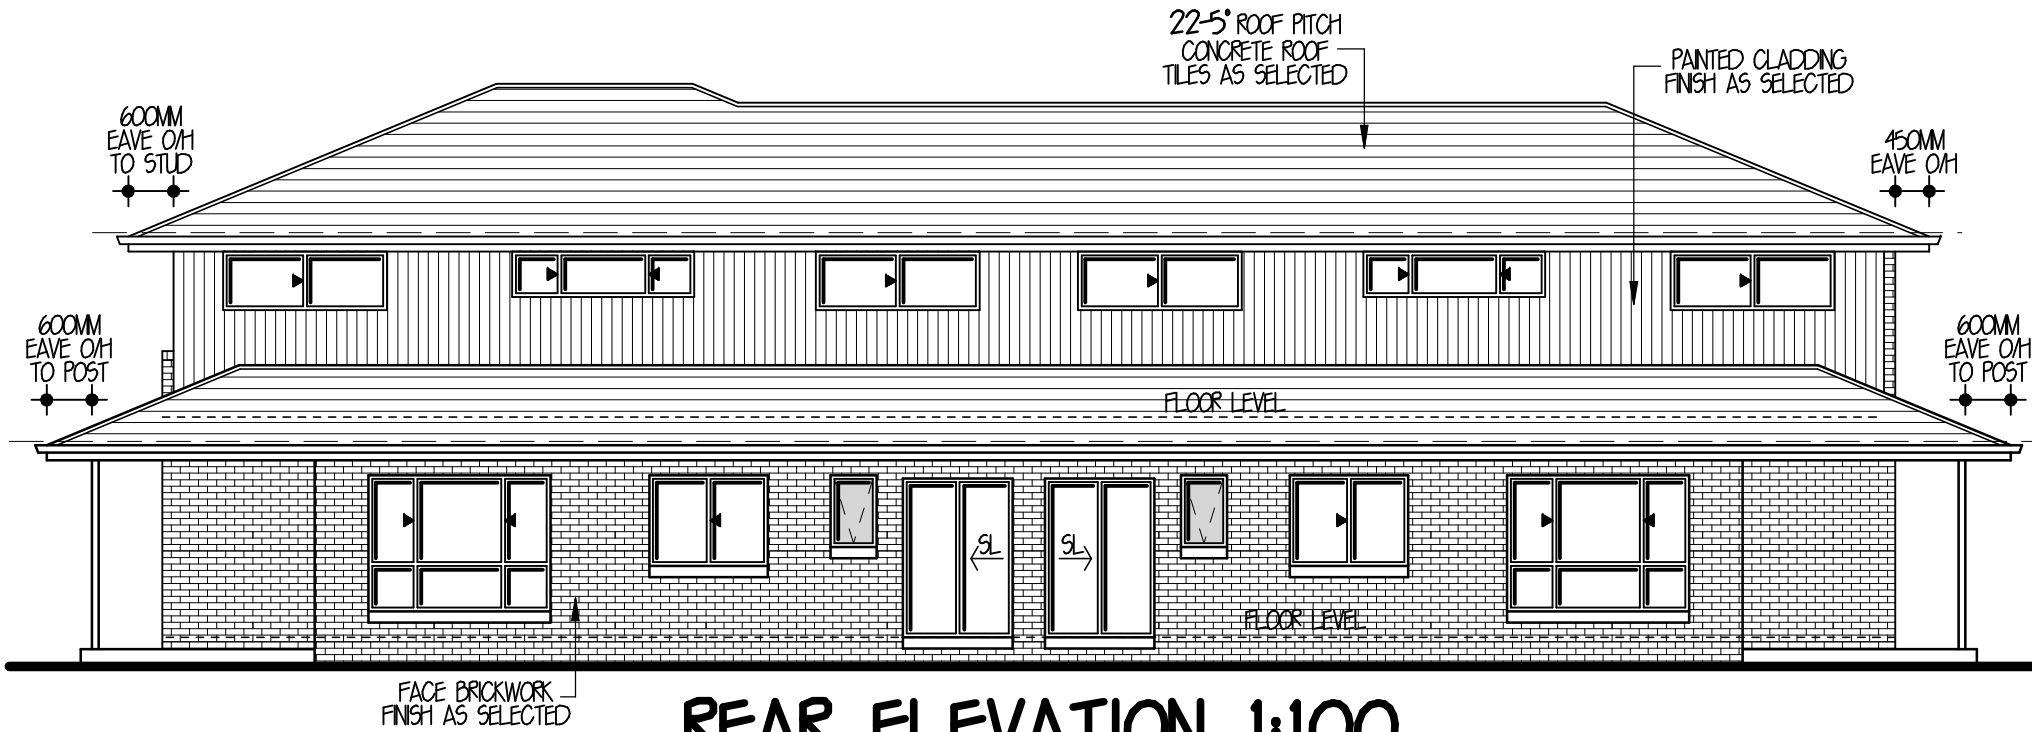


SIDE ELEVATION 1:100  
FACADE 1

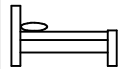


REAR ELEVATION 1:100  
FACADE 2 - FACADE 1

	4
	2.5
	2
CALCULATIONS (FACADE 1): LIVING: 82-3 M <sup>2</sup> ALFRESCO: 11-7 M <sup>2</sup> PORCH: 3-2 M <sup>2</sup> GARAGE: 32-3 M <sup>2</sup> FIRST FLOOR: 100-8 M <sup>2</sup> TOTAL: 230-3 M <sup>2</sup> OR 24-8 SQ5	

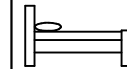

	4
	2.5
	2
CALCULATIONS (FACADE 2): LIVING: 82-3 M <sup>2</sup> ALFRESCO: 11-7 M <sup>2</sup> PORCH: 3-2 M <sup>2</sup> GARAGE: 32-3 M <sup>2</sup> FIRST FLOOR: 100-8 M <sup>2</sup> BALCONY: 6-5 M <sup>2</sup> TOTAL: 236-8 M <sup>2</sup> OR 25-4 SQ5	

  
**Eden brae homes**  
*"It's where you want to live"*  
THIS DRAWING IS THE PROPERTY OF EDEN BRAE HOMES. REPRODUCTION, COPYING OR USE IN PART OR WHOLE WITHOUT WRITTEN PERMISSION IS STRICTLY PROHIBITED. LEGAL ACTION WILL BE TAKEN AGAINST OFFENDERS.

NOTE: PRODUCT PLANS ARE INDICATIVE ONLY AND SUBJECT TO CHANGE WITHOUT NOTICE. THEY ARE TO BE USED AS A GUIDE ONLY AND PURCHASERS SHOULD REFER TO THEIR OWN ENQUIRIES AND THE CONTRACT


TYPE C  
FACADE 4



# GROUND FLOOR PLAN 1:100



FIRST FLOOR  
PLAN 1:100

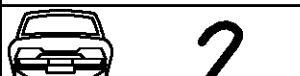

**CALCULATIONS:**  
LIVING: 76-8 M<sup>2</sup>  
ALFRESCO: 10-3 M<sup>2</sup>  
PORCH: 4-1 M<sup>2</sup>  
GARAGE: 33-4 M<sup>2</sup>  
FIRST FLOOR: 89-8 M<sup>2</sup>

TOTAL: 214-4 M<sup>2</sup> OR 23-1 SQS



***'Is where you want to live'***  
THIS DRAWING IS THE PROPERTY OF  
EDEN BRAE HOMES. REPRODUCTION  
COPYING OR USE IN PART OR WHOLE  
WITHOUT WRITTEN PERMISSION IS  
STRICTLY PROHIBITED. LEGAL ACTION  
WILL BE TAKEN AGAINST OFFENDERS.

NOTE: PRODUCT PLANS ARE INDICATIVE ONLY AND SUBJECT TO CHANGE WITHOUT NOTICE. THEY ARE TO BE USED AS A GUIDE ONLY AND PURCHASERS SHOULD REFER TO THEIR OWN ENQUIRES AND THE CONTRACT




# LOT 1521

## TYPE C


### FACADE 4




FRONT ELEVATION 1:100

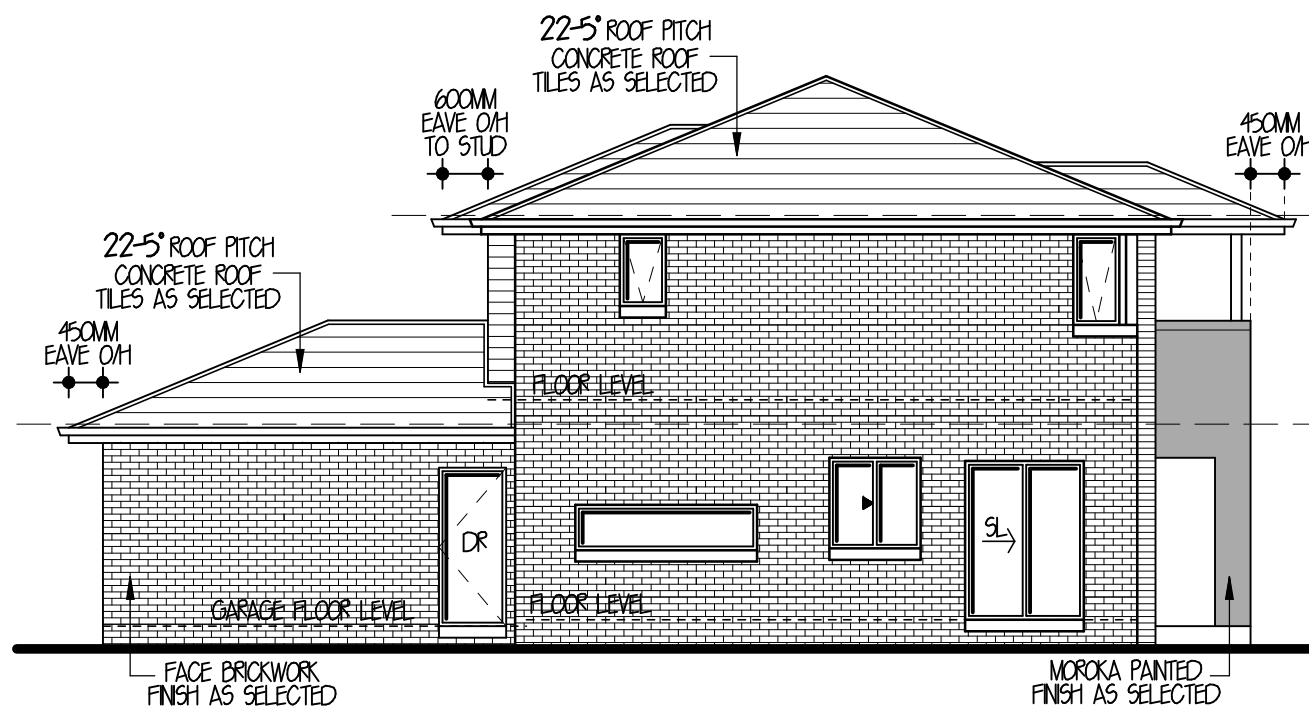

SIDE ELEVATION 1:100

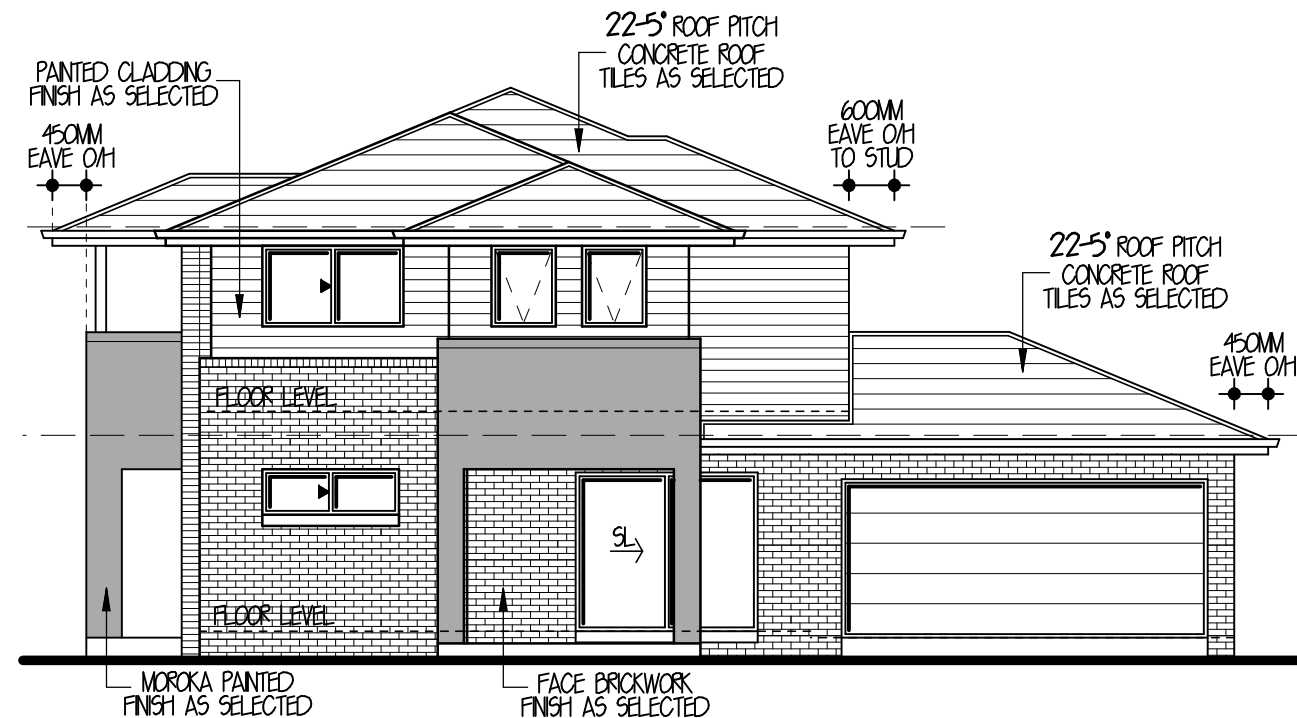

SECONDARY STREET ELEVATION 1:100

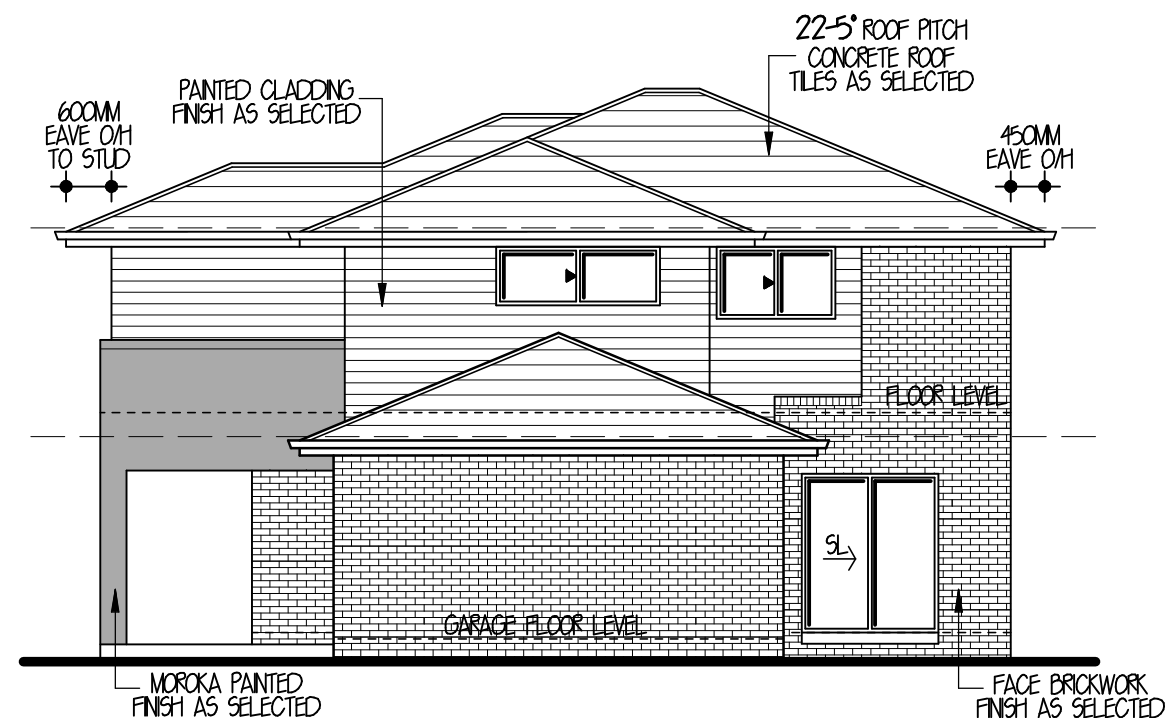

REAR ELEVATION 1:100



	4+5
	2.5
	2

CALCULATIONS:  
LIVING: 76-8 M<sup>2</sup>  
ALFRESCO: 10-3 M<sup>2</sup>  
PORCH: 4-1 M<sup>2</sup>  
GARAGE: 33-4 M<sup>2</sup>  
FIRST FLOOR: 89-8 M<sup>2</sup>

TOTAL: 214-4 M<sup>2</sup> OR 23-1 SQS



THIS DRAWING IS THE PROPERTY OF EDEN BRAE HOMES. REPRODUCTION, COPYING OR USE IN PART OR WHOLE WITHOUT WRITTEN PERMISSION IS STRICTLY PROHIBITED. LEGAL ACTION WILL BE TAKEN AGAINST OFFENDERS.