

Rev.	Date	Description	Des.	Verif.	Appd.
2	24/03/2020	MINOR ADJUSTMENTS	AG	AG	AG
1	2/03/2020	ISSUED FOR INFORMATION	AG	AG	AG

© Cardno Limited All Rights Reserved.
This document is produced by Cardno Limited solely for the benefit of and use by the client in accordance with the terms of the retainer. Cardno Limited does not and shall not assume any responsibility or liability whatsoever to any third party arising out of any use or reliance by third party on the content of this document.



Cardno (NSW/ACT) Pty Ltd | ABN 95 001 145 035
Level 9, The Forum, 203 Pacific Highway
St Leonards, NSW 2055
Tel: 02 9496 7700 Fax: 02 9439 5170
Web: www.cardno.com.au

Drawn TPB	Date 2/03/2020
Checked AG	Date 2/03/2020
Designed AG	Date 2/03/2020
Verified	Date
Approved	

Client LENDLEASE COMMUNITIES

Project CHAPMAN STREET WERRINGTON
CIVIL WORKS


Title STREET TREE & WASTE COLLECTION
PLAN
SHEET 1 OF 4

Status **FOR INFORMATION ONLY**
NOT TO BE USED FOR CONSTRUCTION PURPOSES

DATUM	AHD	FEB'20	Scale	1:350	Size	A1
Drawing Number	80219053-001-SK155				Revision	2

DATE PLOTTED: 24 March 2020 6:11 PM BY: AARON GRAY

XREFs: XR-80219053-CI-ROAD; XR-80219053-CH-LOT LAYOUT
CAD File: N:\Projects\80219053_Chapman St Werrington\Drawings\Build\000 Masterplan\Stitches\80219053-001-SK155-SK156.dwg

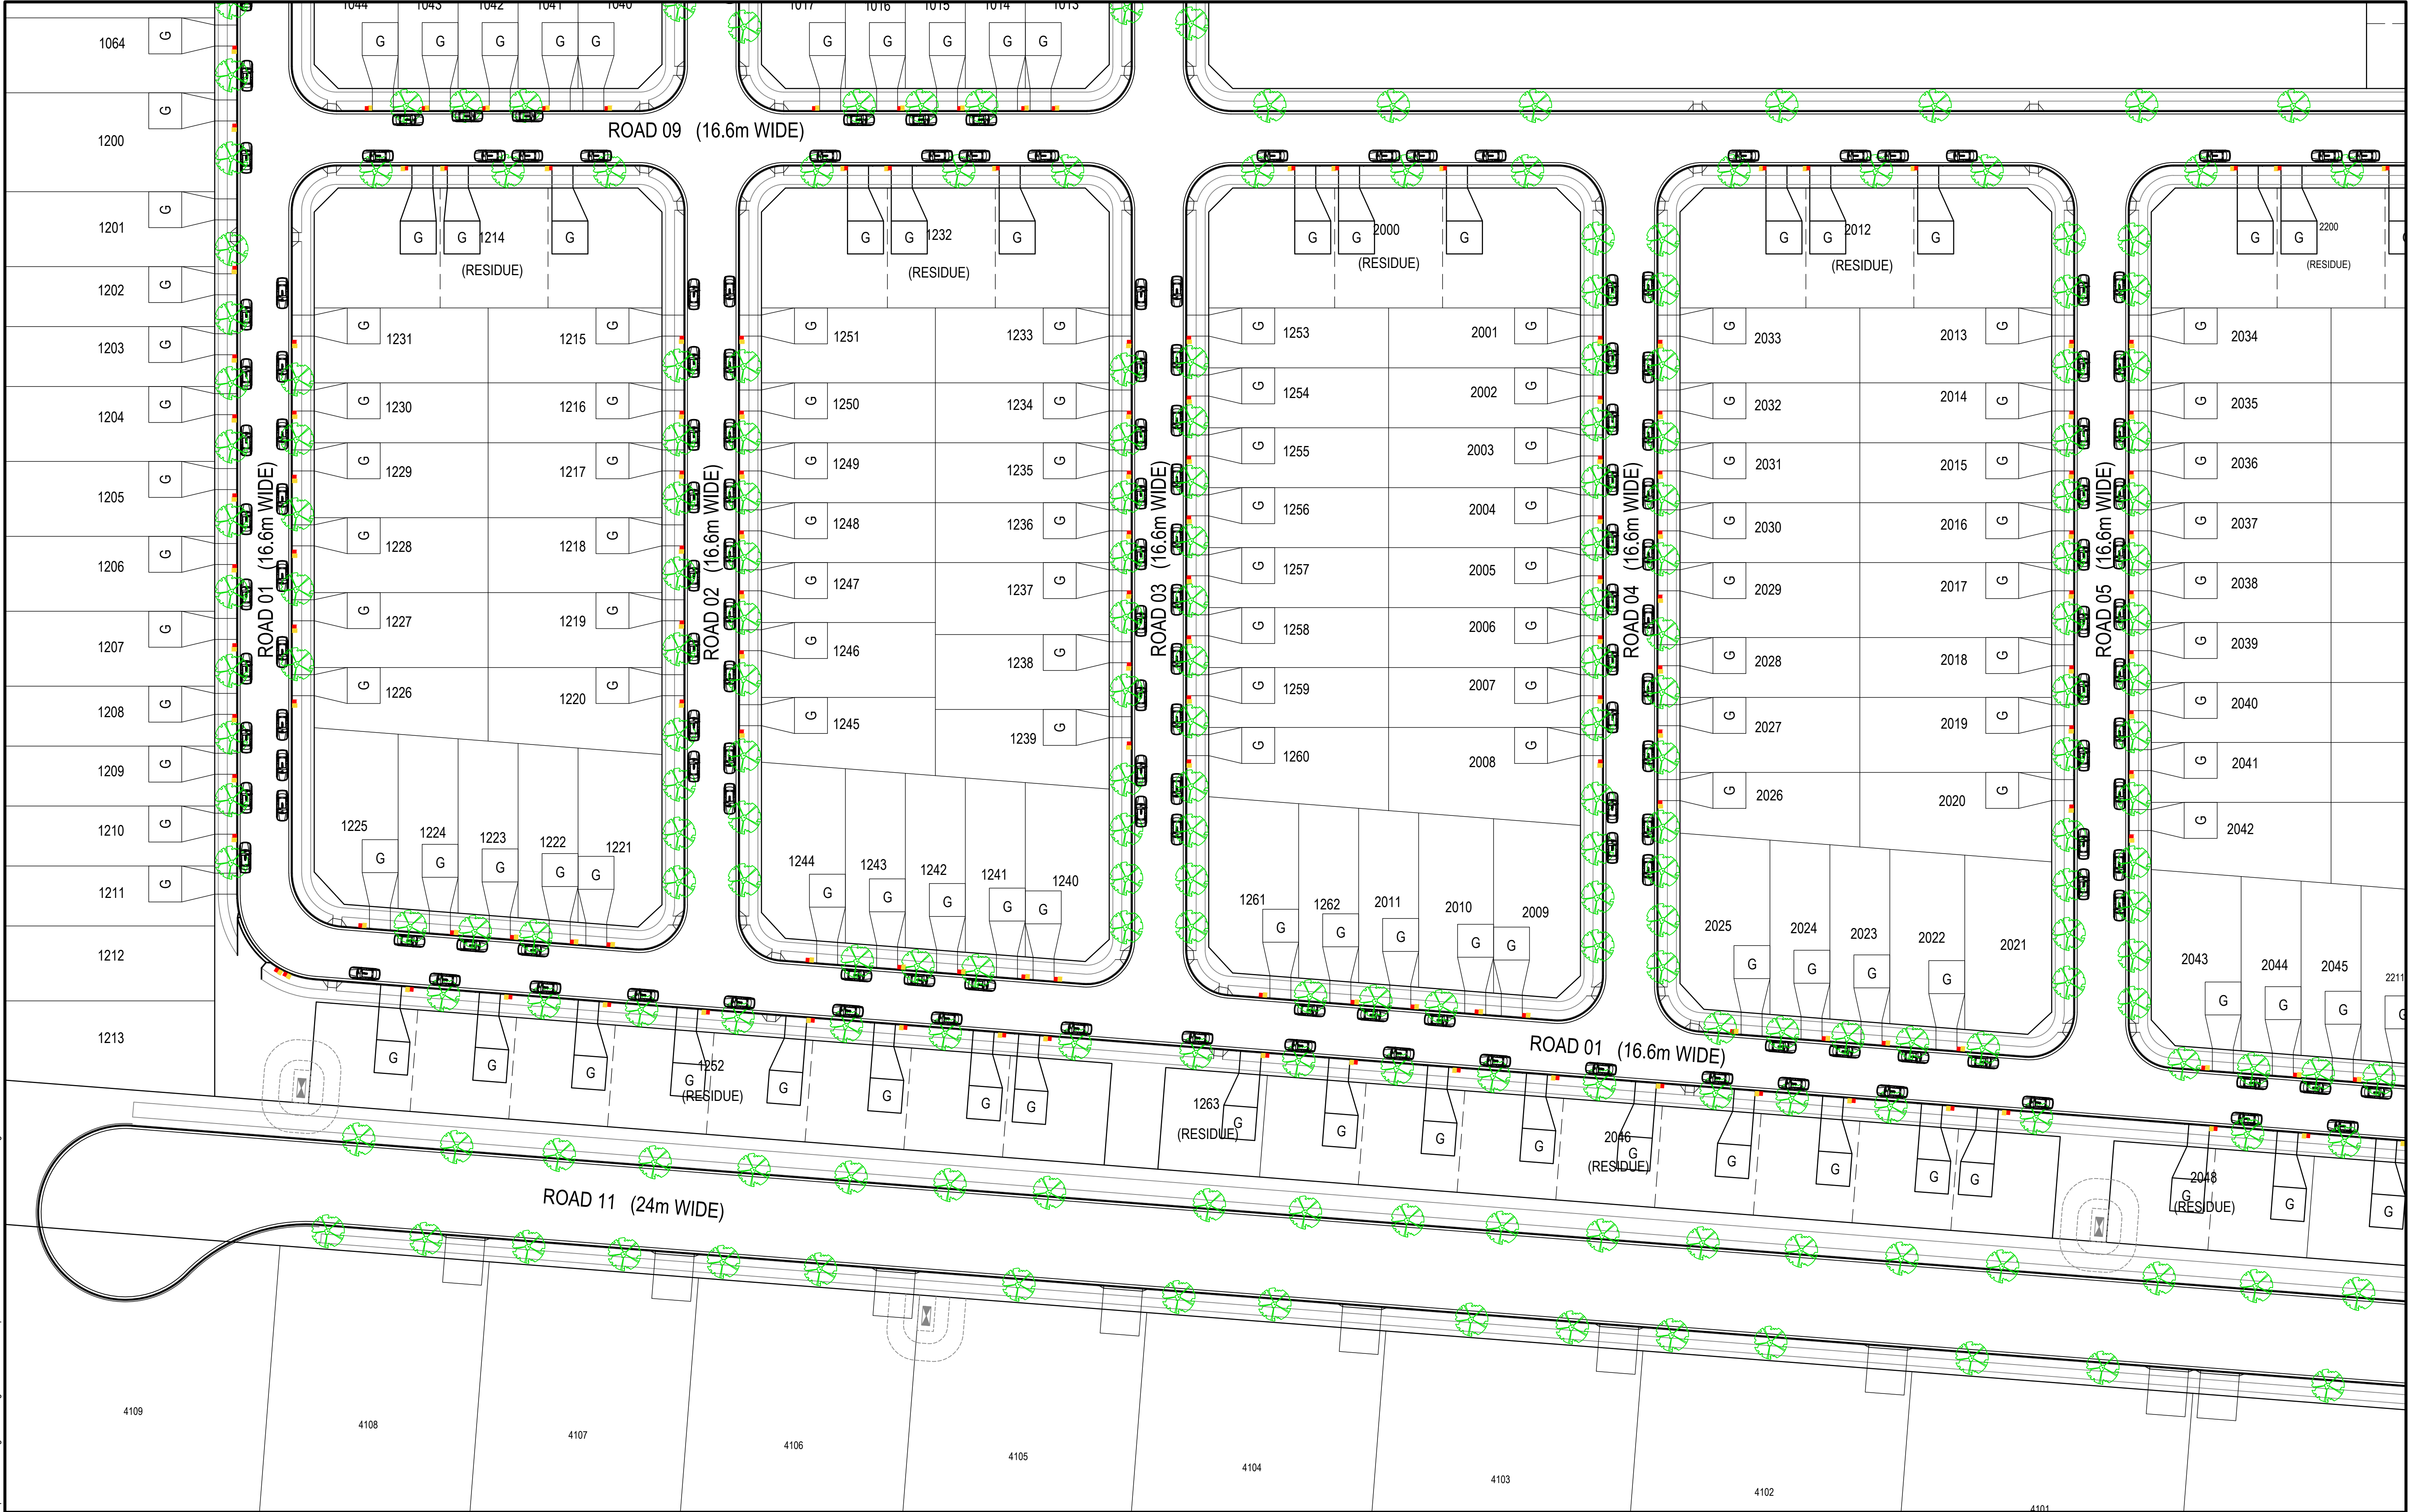

Rev.	Date	Description	Des.	Verif.	Appd.
2	24/03/2020	MINOR ADJUSTMENTS	AG	AG	AG
1	2/03/2020	ISSUED FOR INFORMATION	AG	AG	AG

© Cardno Limited All Rights Reserved.
This document is produced by Cardno Limited solely for the benefit of and use by the client in accordance with the terms of the retainer. Cardno Limited does not and shall not assume any responsibility or liability whatsoever to any third party arising out of any use or reliance by third party on the content of this document.



Cardno (NSW/ACT) Pty Ltd | ABN 95 001 145 035
Level 9, The Forum, 203 Pacific Highway
St Leonards, NSW 2005
Tel: 02 9496 7700 Fax: 02 9439 5170
Web: www.cardno.com.au

Drawn TPB	Date 2/03/2020	Client LENLEASE COMMUNITIES
Checked AG	Date 2/03/2020	Project CHAPMAN STREET WERRINGTON CIVIL WORKS
Designed AG	Date 2/03/2020	Title STREET TREE & WASTE COLLECTION PLAN SHEET 2 OF 4
Verified	Date	
Approved		
Status NOT TO BE USED FOR CONSTRUCTION PURPOSES	DATUM AHD	Scale 1:500
Drawing Number 80219053-001-SK156	Size A1	Revision 2

DATE PLOTTED: 24 March 2020 6:12 PM BY: AARON GRAY

XREFs: XR-80219053-CH-ROAD; XR-80219053-CH-LOT LAYOUT
CAD File: N:\Projects\80219053_Chapman St Werrington\Drawings\Build\000 Masterplan\Stitches\80219053-001-SK155-SK156.dwg



Rev.	Date	Description	Des.	Verif.	Appd.
2	24/03/2020	MINOR ADJUSTMENTS	AG	AG	AG
1	2/03/2020	ISSUED FOR INFORMATION	AG	AG	AG

© Cardno Limited All Rights Reserved.
This document is produced by Cardno Limited solely for the benefit of and use by the client in accordance with the terms of the retainer. Cardno Limited does not and shall not assume any responsibility or liability whatsoever to any third party arising out of any use or reliance by third party on the content of this document.



Cardno (NSW/ACT) Pty Ltd | ABN 95 001 145 035
Level 9, The Forum, 203 Pacific Highway
St Leonards, NSW 2055
Tel: 02 9496 7700 Fax: 02 9439 5170
Web: www.cardno.com.au

Drawn TPB	Date 2/03/2020	Client LENLEASE COMMUNITIES
Checked AG	Date 2/03/2020	Project CHAPMAN STREET WERRINGTON CIVIL WORKS
Designed AG	Date 2/03/2020	Title STREET TREE & WASTE COLLECTION PLAN SHEET 3 OF 4
Verified	Date	
Approved		
Status FOR INFORMATION ONLY NOT TO BE USED FOR CONSTRUCTION PURPOSES		
DATUM AHD	FEB'20	Scale 1:500
Drawing Number 80219053-001-SK157	Size A1	Revision 2



Set ID: 9081785
Version Date: 31/03/2020

© Cardno Limited All Rights Reserved.
This document is produced by Cardno Limited solely for the benefit of and use by the client in accordance with the terms of the retainer. Cardno Limited does not and shall not assume any responsibility or liability whatsoever to any third party arising out of any use or reliance by third party on the content of this document.



Cardno (NSW/ACT) Pty Ltd | ABN 95 001 145 035
Level 9, The Forum, 203 Pacific Highway
St. Leonards, NSW 2065
Tel: 02 9496 7700 Fax: 02 9439 5170
Web: www.cardno.com.au

Drawn TPB	Date 2/03/2020	Client LENDEASE COMMUNITIES			
Checked AG	Date 2/03/2020	Project CHAPMAN STREET WERRINGTON CIVIL WORKS	Status FOR INFORMATION ONLY		
Designed AG	Date 2/03/2020		NOT TO BE USED FOR CONSTRUCTION PURPOSES		
Verified	Date		DATUM AHD FEB'20 Scale 1:250 Size A1		
Approved		Title STREET TREE & WASTE COLLECTION PLAN SHEET 4 OF 4	Drawing Number 80219053-001-SK158		Revision 2