




DATE PLOTTED 6 January 2020 4:05 PM BY: YIN NWE LWN

NOTE

1. REFER DRG. 1011 FOR NOTES AND LEGEND.
2. SUBSOIL DRAINAGE LINES TO BE PROVIDED AS PER PENRITH CITY COUNCIL DESIGN GUIDELINES FOR ENGINEERING WORKS.

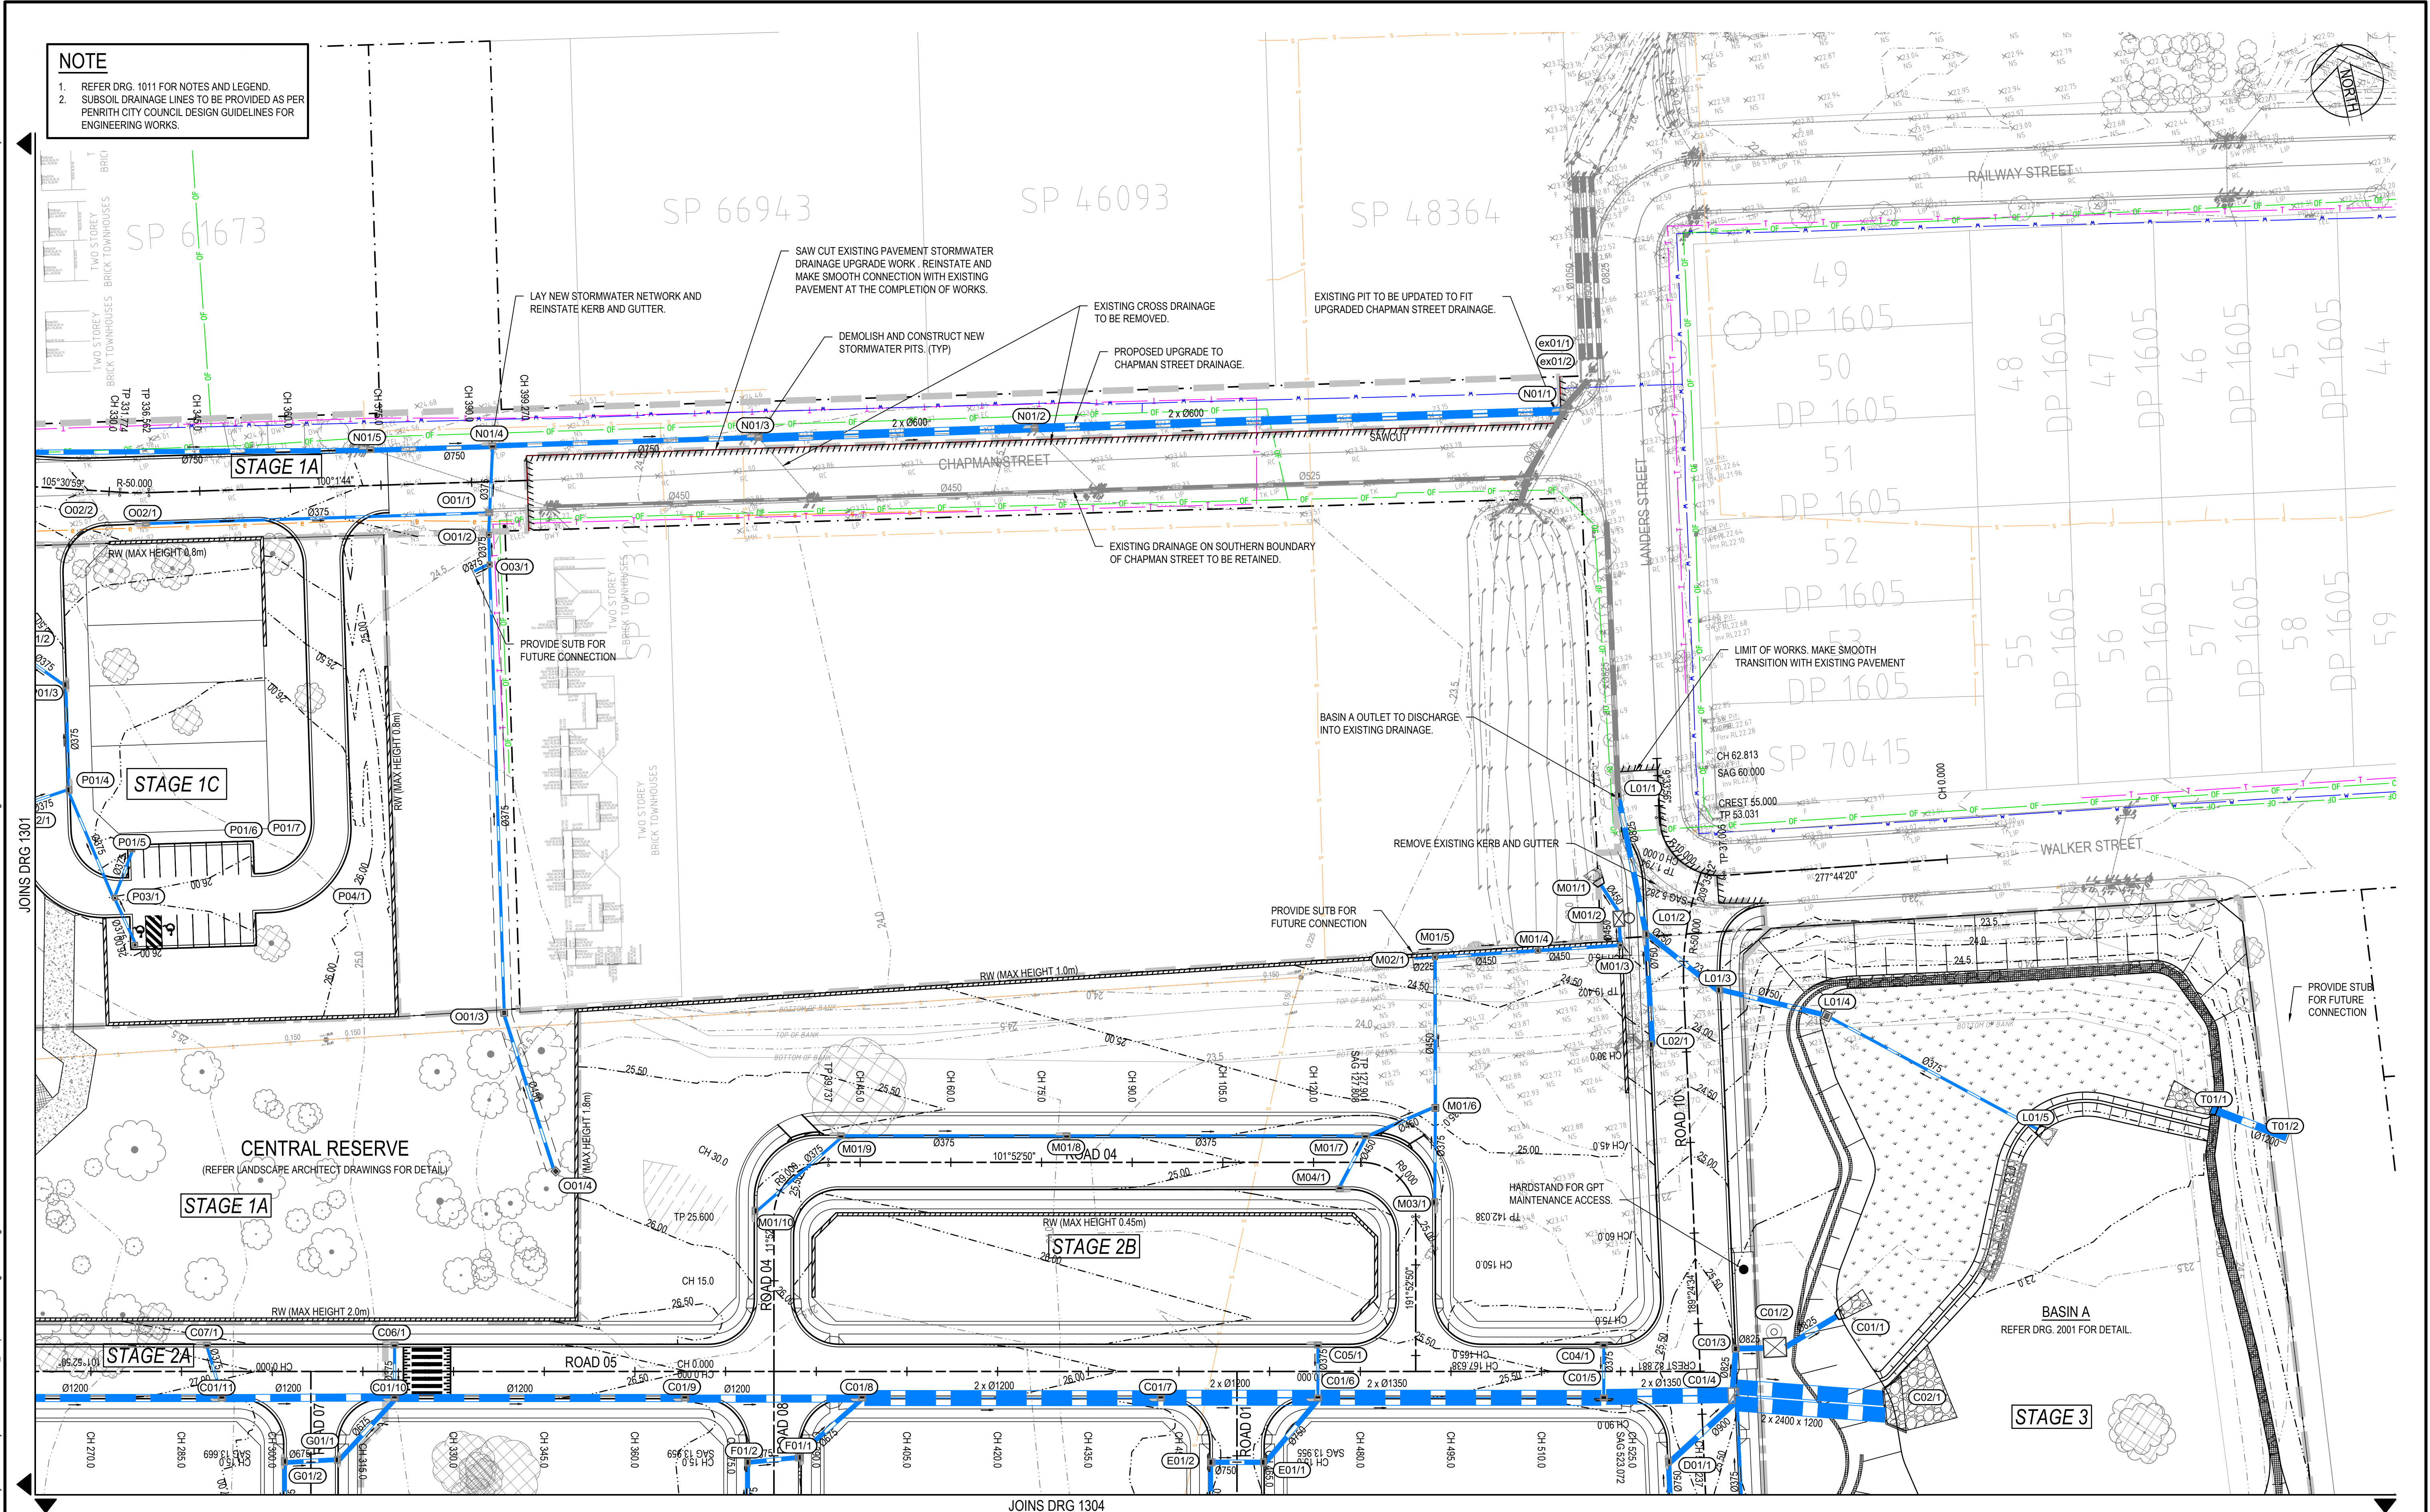

Rev	Date	Description	Des.	Verif.	Appd.
4	R.I.P	REVISION IN PROGRESS	HLD		
3	1/10/2019	ISSUED FOR DA APPROVAL	HLD	PL	AJG
2	27/09/2019	ISSUED FOR INFORMATION (90% DA)	HLD		
1	9/08/2019	ISSUED FOR INFORMATION (50% DA)	HLD		

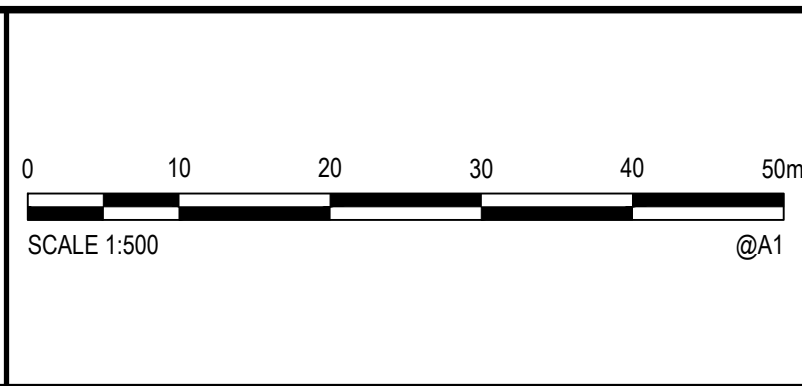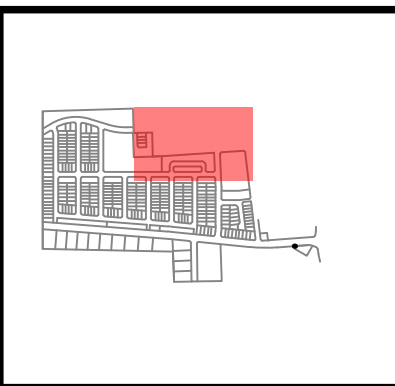

© Cardno Limited All Rights Reserved.
This document is produced by Cardno Limited solely for the benefit of and use by the client in accordance with the terms of the retainer. Cardno Limited does not and shall not assume any responsibility or liability whatsoever to any third party arising out of any use or reliance by third party on the content of this document.



Drawn	YNL	Date	1/10/2019
Checked	PL	Date	1/10/2019
Designed	HLD	Date	1/10/2019
Verified	PL	Date	1/10/2019
Approved		Date	
AJG		1/10/2019	

Client	LENLEASE COMMUNITIES
Project	CHAPMAN STREET WERRINGTON
	CIVIL WORKS
	DEVELOPMENT APPLICATION
Title	SITWORKS AND STORMWATER PLAN
	SHEET 2 OF 7

Status	FOR APPROVAL
NOT TO BE USED FOR CONSTRUCTION PURPOSES	
Datum	A.H.D
Date	Oct 2019
Scale	1:500
Size	A1
Drawing Number	80219053-DA001-CI-1302
Revision	4