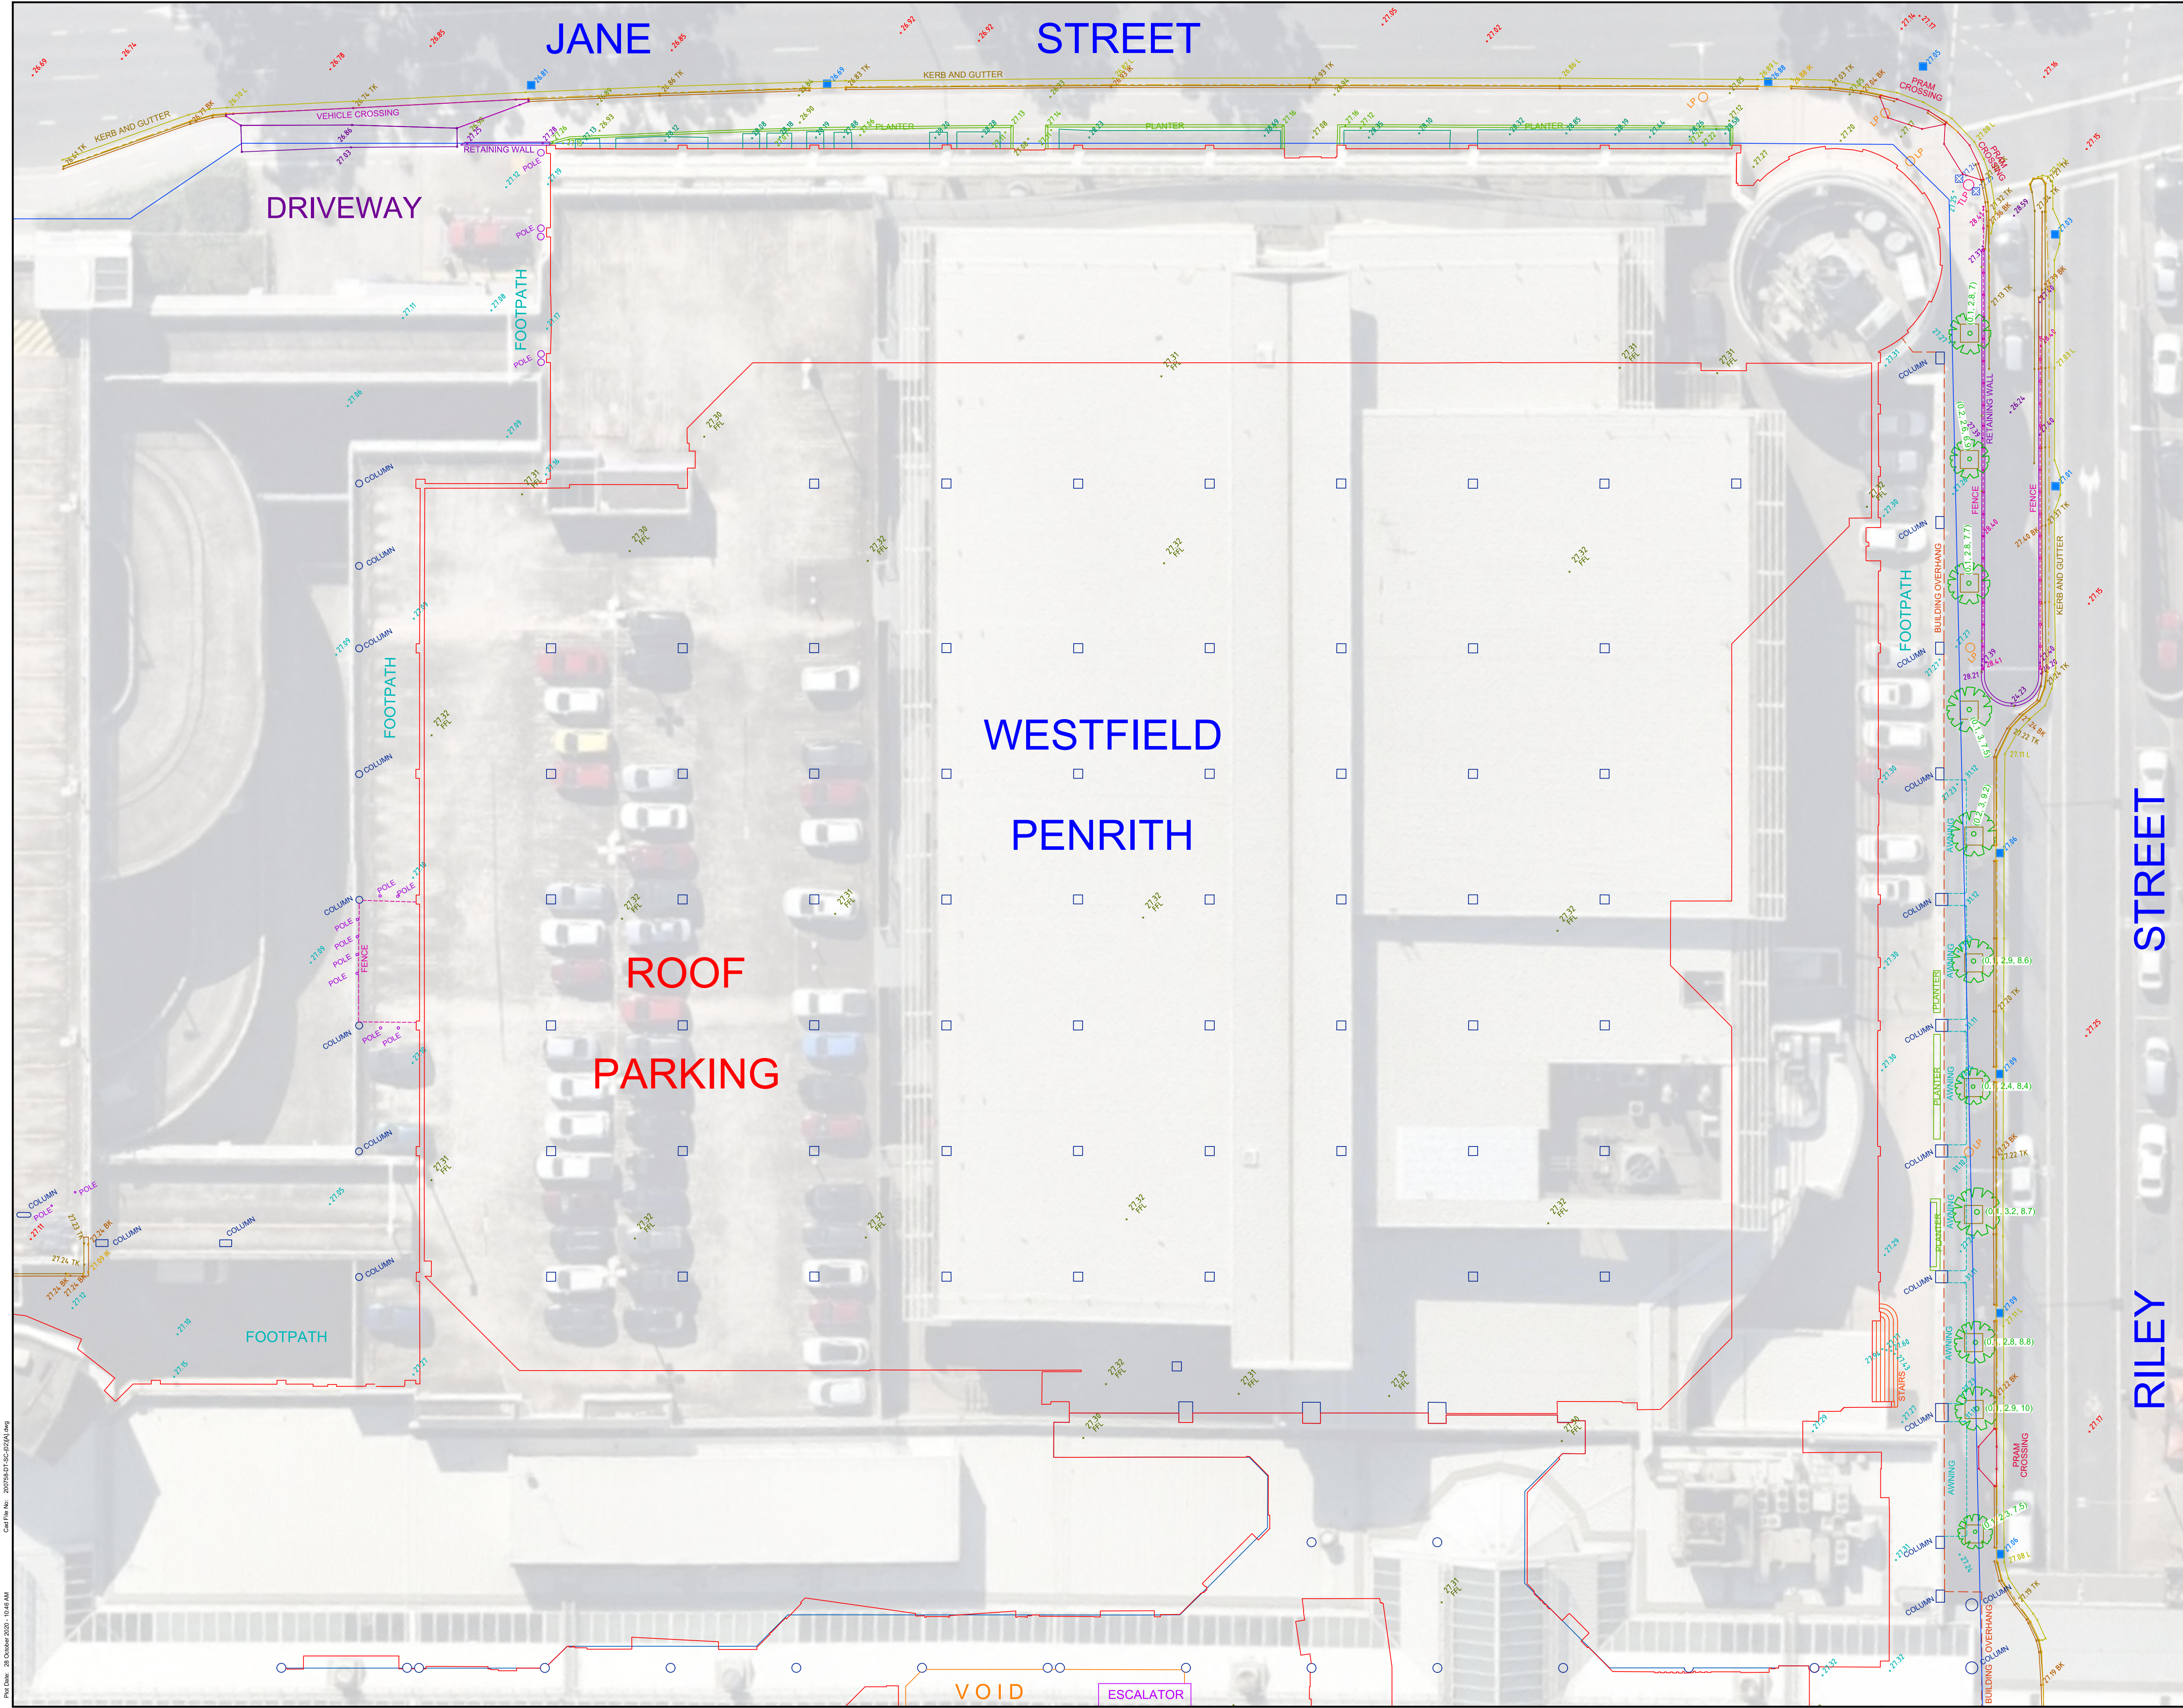


NORTH (APPROX)

- LEGEND
- BOUNDARY
 - BUILDING LINE
 - BLD LINE OVERHANG
 - AWNING
 - PLANTER BOX
 - TOP OF KERB
 - BACK OF KERB
 - INVERT OF KERB
 - LIP LINE
 - COLUMNS
 - STAIRS
 - LOW POLE
 - TRAFFIC LIGHT
 - LIGHT POLE
 - DRAINAGE PIT
 - PIT UNCLASSIFIED
 - (0.2, 2, 4) TREE
 - TREE (TRUNK DIA, SPREAD, HEIGHT)

- NOTES:
- ALL MARKS PLACED ARE ACCURATE AND CORRECT AT DATE OF SURVEY.
 - IF MARKS ARE PLACED PRIOR TO STRESSING, GEOSURV TAKE NO RESPONSIBILITY FOR THE ACCURACY OF THOSE MARKS PLACED ONCE STRESSING HAS BEEN CARRIED OUT.
 - CONSTRUCTION WORKS MUST BE RELATED TO THE BENCHMARK ONLY AND NOT LEVELS OF STRUCTURES SHOWN ON THIS PLAN.
 - IT IS THE SOLE RESPONSIBILITY OF THE BUILDER TO MAINTAIN THE INTEGRITY OF MARKS TO BE USED BY CONTRACTORS PRIOR TO USE.
 - THIS SURVEY IS FOR SETOUT PURPOSES ONLY AND SHOULD NOT BE USED FOR ANY OTHER PURPOSE
 - PLAN HAS BEEN PRODUCED AS A PRIORITY AS PER BUILDERS REQUEST. FOR CLARITY OF THE OFFSET MARKS SHOWN PLEASE ENLARGE SECTION OF THE PLAN WHEN PRINTING. SEEK CLARIFICATION FROM GEOSURV IF UNSURE OF THE OFFSET OR THE DIRECTION OF THE OFFSET TO THE LOCATION OF THE MARK PLACED

PLANS USED:

--	--
----	----

A	28/10/2020	Issue for Client	D.P.
REV.	DATE	AMENDMENTS	INT.



locating surveying 3Dscanning
www.geosurv.com.au 1300 554 675

PREPARED FOR:
Scentre Group

SCENTRE GROUP

PLAN OF:
DETAIL SURVEY
LEVEL 1 ZONE 1
INTERNAL AND EXTERNAL
Westfield Penrith
PERITH , NSW

ORIGINAL SIZE:	A1	1	Of	1	Sheets
SCALE:	1:200	CO-ORD:	SITE		
DATUM:	SITE	ORIG DATUM:	ADOPTED		
SURVEY BY:	JK	DATE:	18/09/2020		
DRAWN BY:	DP	DATE:	28/10/2020		
CHECKED BY:	JK	DATE:	28/10/2020		
APPROVED BY:	JK	DATE:	28/10/2020		
DRAWING #:	200758-DT-SC-(02)	REV:	A		