


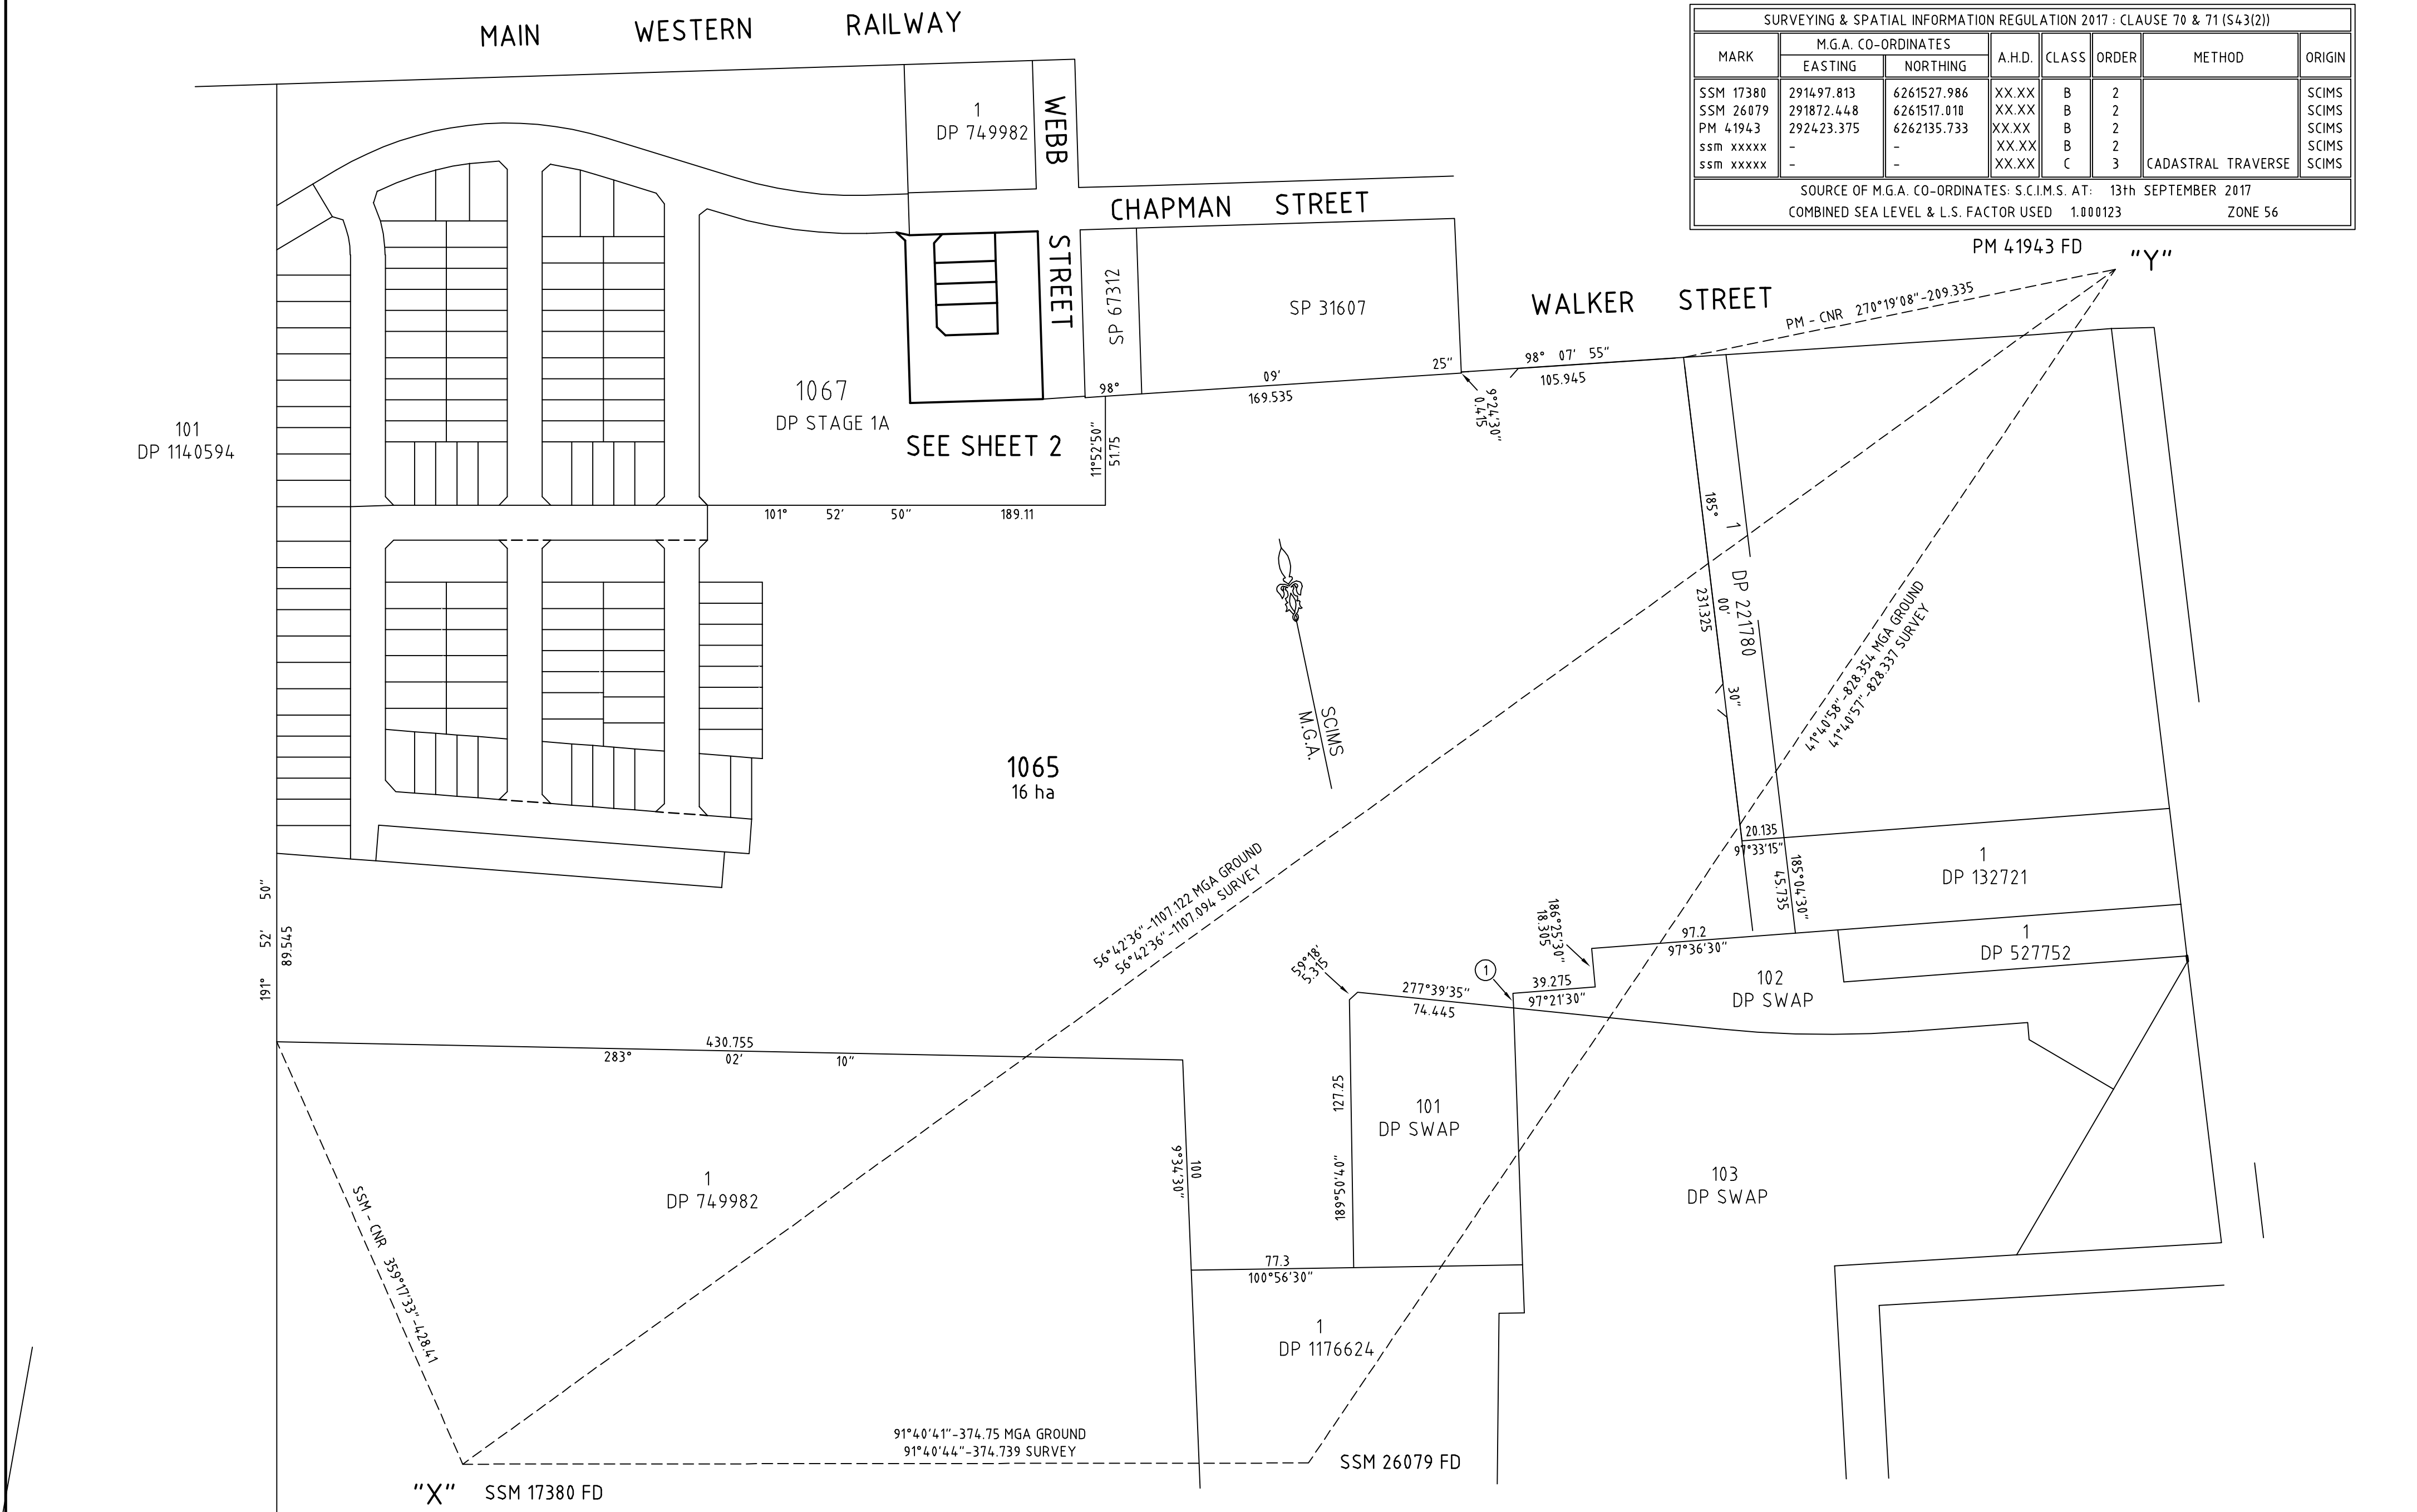

REFERENCE MARKS		
No.	REFERENCE	TYPE
A	160°34' 3.55 & 11.55	DRILL HOLE & WINGS
B	154°46'25" 3.55 & 11.55	DRILL HOLE & WINGS
C	156°46'10" 3.55 & 11.55	DRILL HOLE & WINGS
D	156°46'10" 3.55 & 11.55	DRILL HOLE & WINGS
E	160°26'45" 3.55 & 11.55	DRILL HOLE & WINGS
F	97°40'40" 3.55 & 11.55	DRILL HOLE & WINGS
G	160°34'30" 3.55 & 11.55	DRILL HOLE & WINGS
H	154°46'25" 3.55 & 11.55	DRILL HOLE & WINGS
J	156°46'10" 3.55 & 11.55	DRILL HOLE & WINGS
K	156°46'10" 3.55 & 11.55	DRILL HOLE & WINGS
L	160°26'45" 3.55 & 11.55	DRILL HOLE & WINGS
M	97°40'40" 3.55 & 11.55	DRILL HOLE & WINGS



(A) EASEMENT TO DRAIN WATER 1.5 WIDE
(A1) EASEMENT TO DRAIN WATER 2 WIDE
(K) EASEMENT FOR MAINTENANCE AND ACCESS 0.9 WIDE

Surveyor: TERRY EDWARD BARTLETT Date of Survey: 25th September 2019 Surveyor's Ref: 80219053 DP-03	PLAN OF SUBDIVISION OF LOT 1068 IN DP STAGE 1B	L.G.A.: PENRITH Locality: WERRINGTON Subdivision No: NUMBER Lengths are in metres. Reduction Ratio 1:500	Registered DRAFT 2019.09.25	DP 03 STAGE 1C PPN DP XXXXXX
---	---	--	---	---