

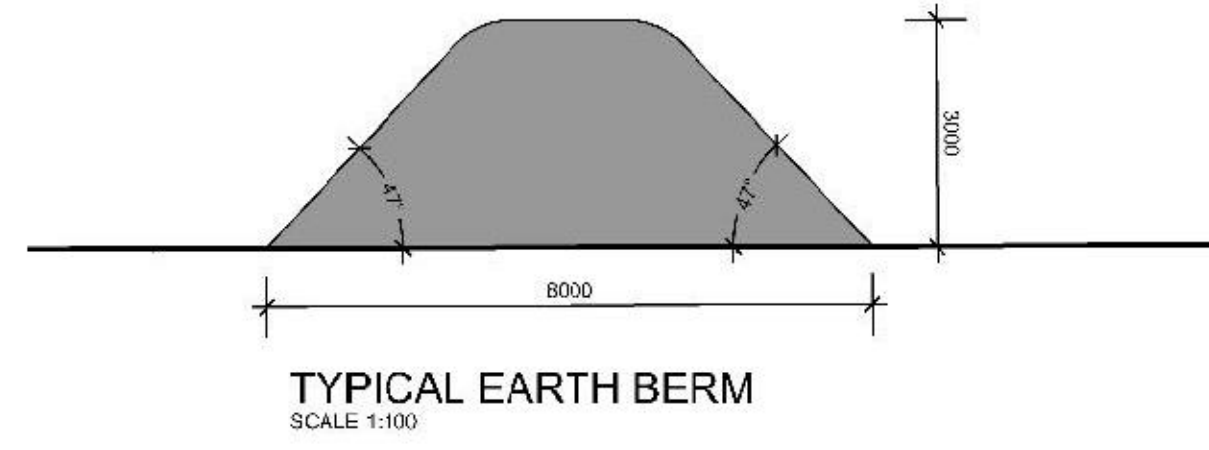
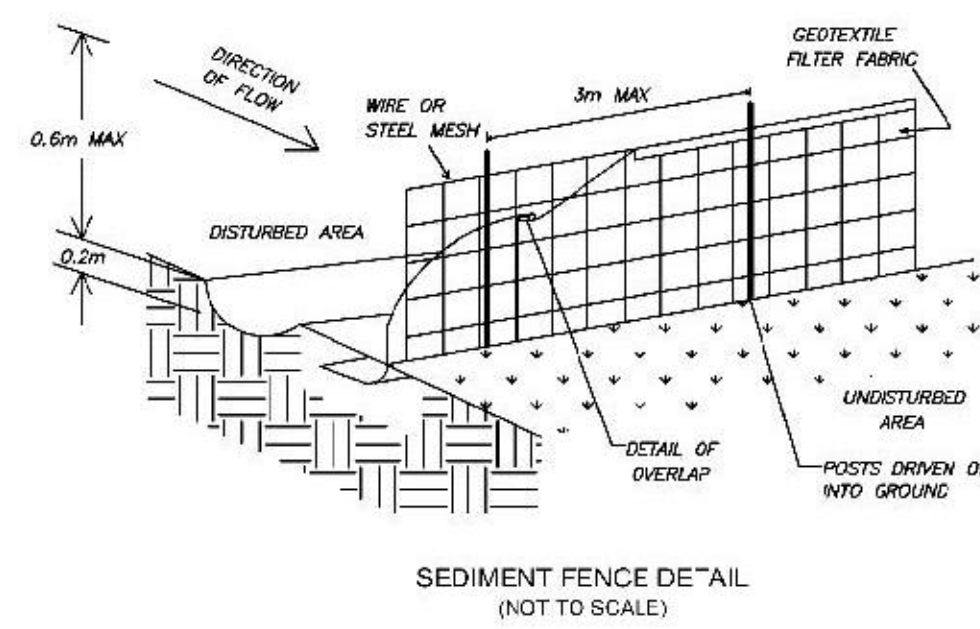


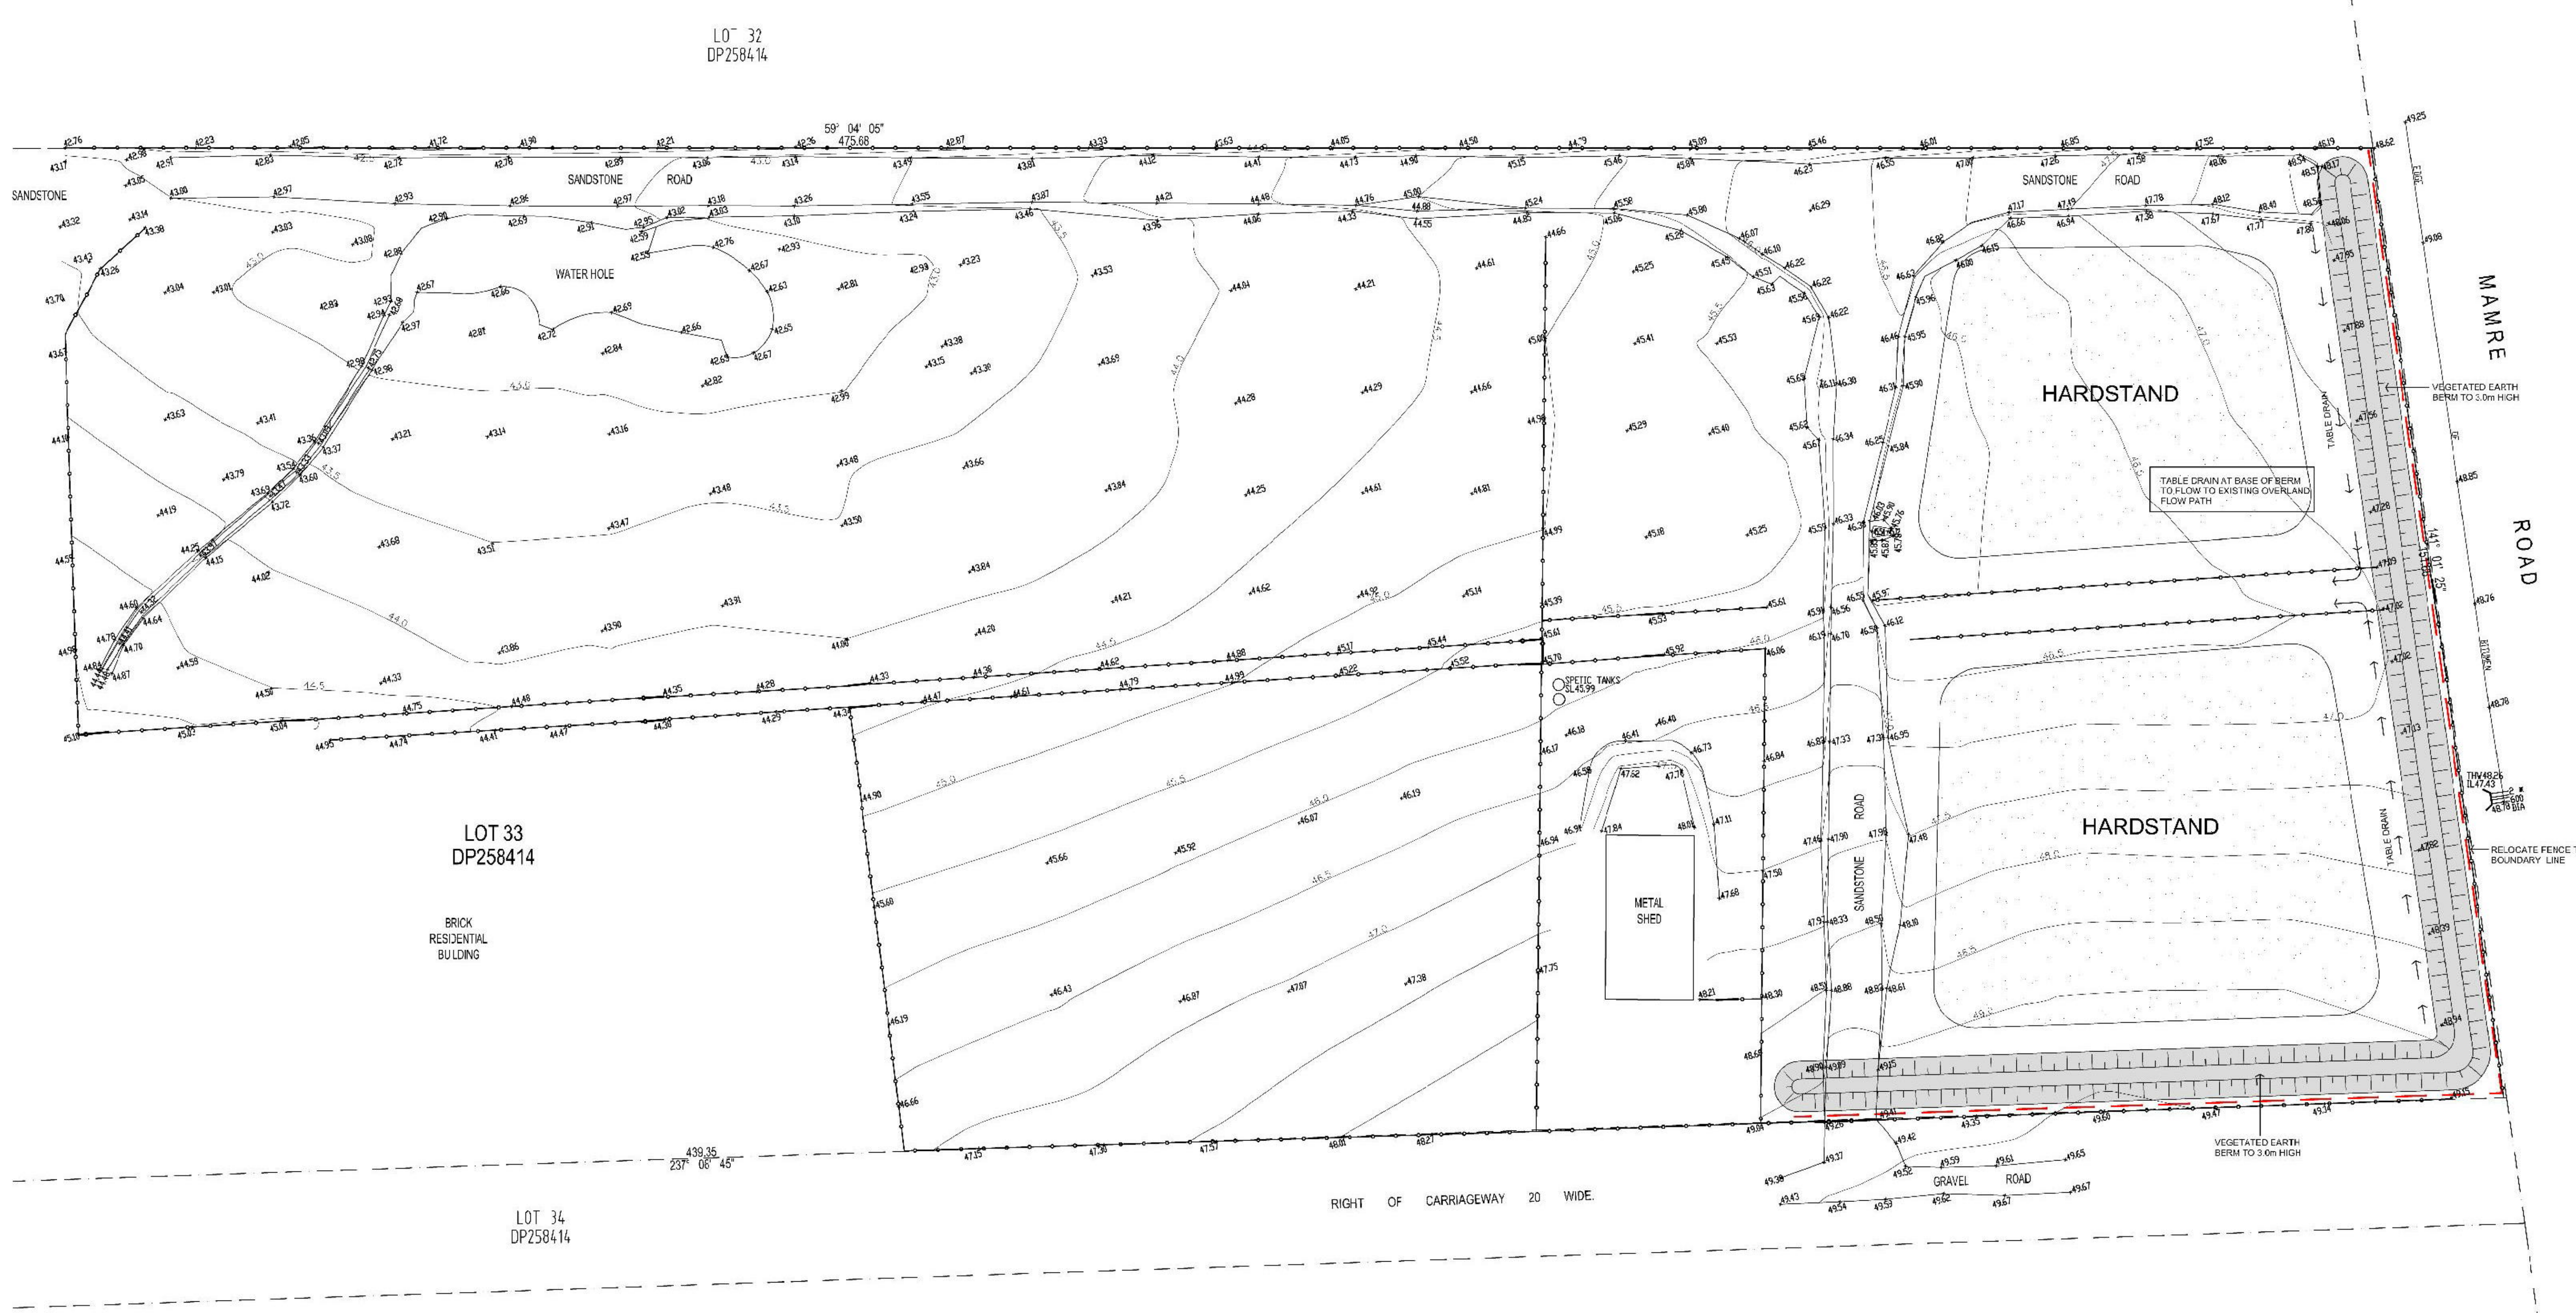

KEY:

--- SEDIMENTATION BARRIER

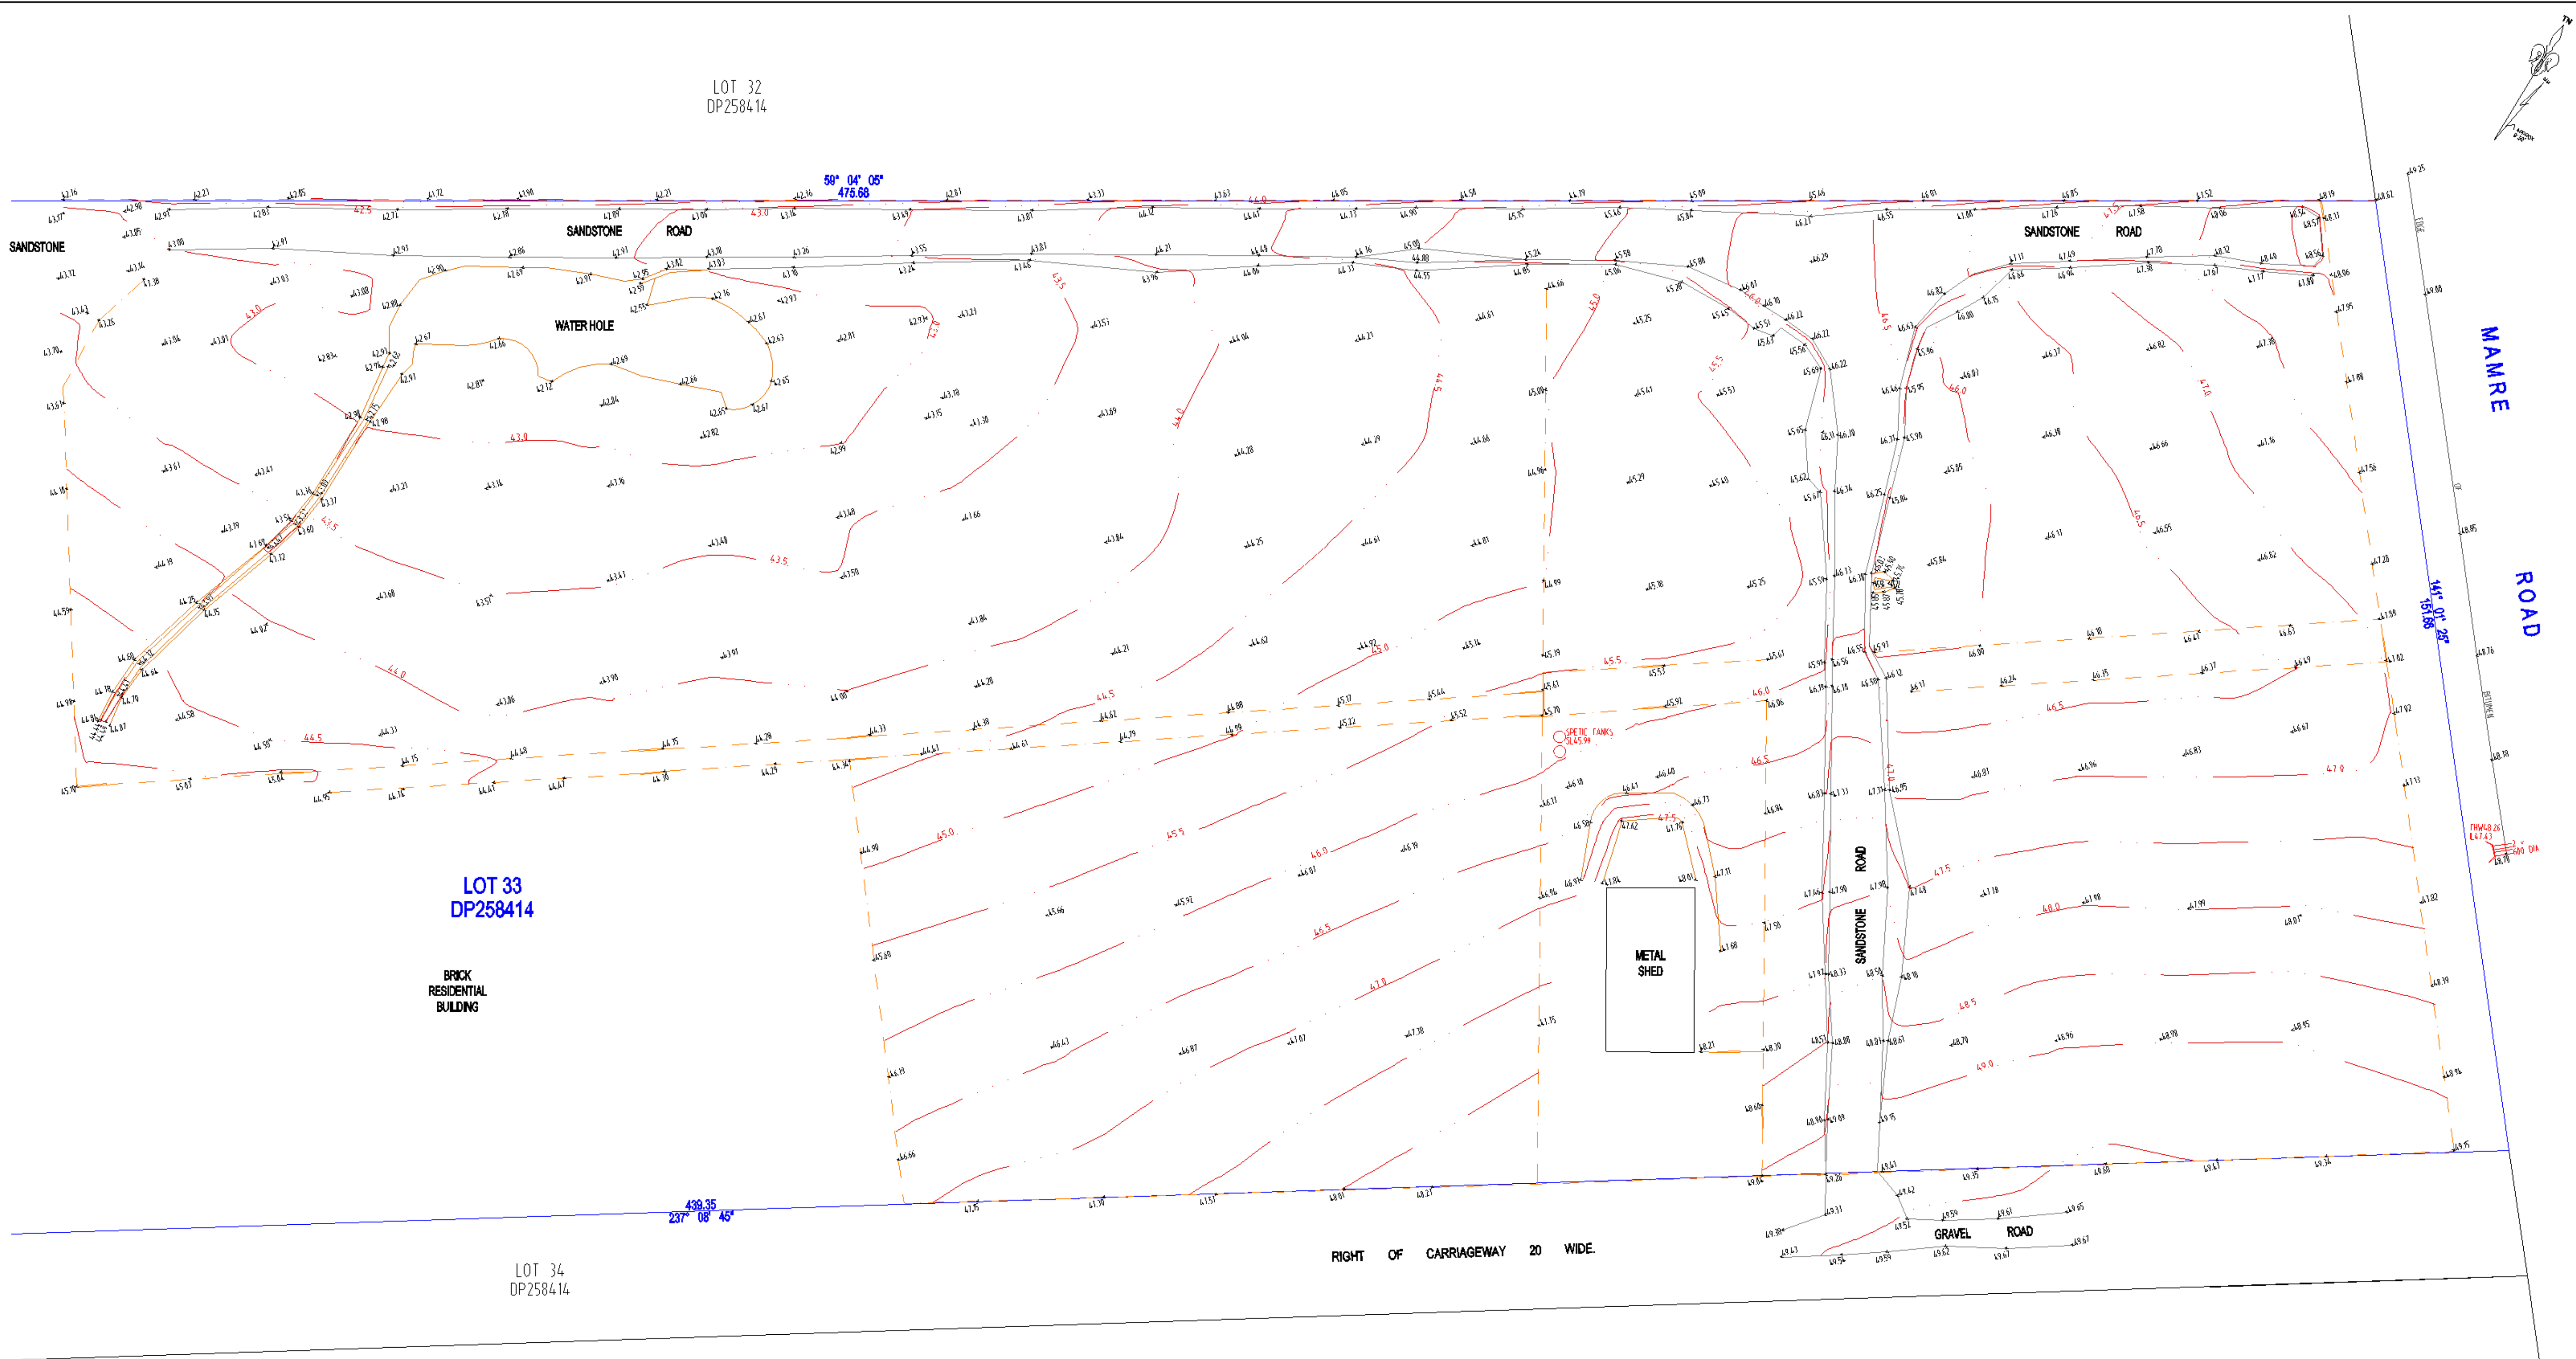

NOTES : * THIS DETAIL SURVEY IS NOT A 'SURVEY' AS DEFINED BY THE SURVEYING ACT, 2002. * BOUNDARY ANGLES AND DIMENSIONS ARE BY TITLE AND ARE SUBJECT TO SURVEY INVESTIGATION. * VISIBLE AND ACCESSIBLE SERVICES HAVE ONLY BEEN LOCATED. INVESTIGATIONS WITH DIAL BEFORE YOU DIG (PH-1100) MUST BE UNDERTAKEN PRIOR TO ANY EXCAVATION AND/OR CONSTRUCTION WORKS.	TITLE NOTES :	REVISION	DATE	DETAILS	DATUM: AUSTRALIAN HEIGHT DATUM ORIGIN: PM33563 RL51992 DWG REF: 1396/1 REDUCTION RATIO: 1:500 SHEET SIZE: A1 DATE OF SURVEY: 6 MARCH 2015 SURVEYOR: RB SHEET 1 OF 1	LEGEND THW - TOP HEADWALL SMH - SEWER MANHOLE IL - INVERT LEVEL FENCE LINE — —	RJB SURVEYS A.B.N 15 494 662 945 PH: 0412 168 388 rjbsurveys@hotmail.com.au	PLAN OF: PARTIAL DETAIL AND LEVELS AT: No.901 MAMRE ROAD, KEMPS CREEK BEING: LOT 33 IN DP258414 CLIENT: J AND M PRODUCE
		A	09/03/2015	1ST ISSUE				

TITLE NOTES :
1 RESERVATIONS AND CONDITIONS IN THE CROWN GRANT(S).
2 H107598 RESTRICTION ON USER (S.278(6) MAIN ROADS ACT, 1924) AFFECTING THE PART(S) SHOWN SO BURDENED IN THE TITLE DIAGRAM.
3 DP610242 RESTRICTION(S) ON THE USE OF LAND.
4 8790931 EASEMENT FOR TRANSMISSION LINE AFFECTING THE LAND SHOWN SO BURDENED IN DP617725.
5 0726918 EASEMENT NOW VESTED IN NEW SOUTH WALES ELECTRICITY TRANSMISSION AUTHORITY.
6 Y910083 EASEMENT FOR ACCESS AFFECTING THE PART OF THE LAND ABOVE DESCRIBED SHOWN SO BURDENED IN DP643695
7 0745641 EASEMENT NOW VESTED IN NEW SOUTH WALES ELECTRICITY TRANSMISSION AUTHORITY.
8 3358443 RIGHT OF CARRIAGEWAY 20 WIDE APPURTENANT TO THE LAND ABOVE DESCRIBED AFFECTING THE PART OF LOT 34 IN DP258414 SHOWN IN THE TITLE DIAGRAM.