



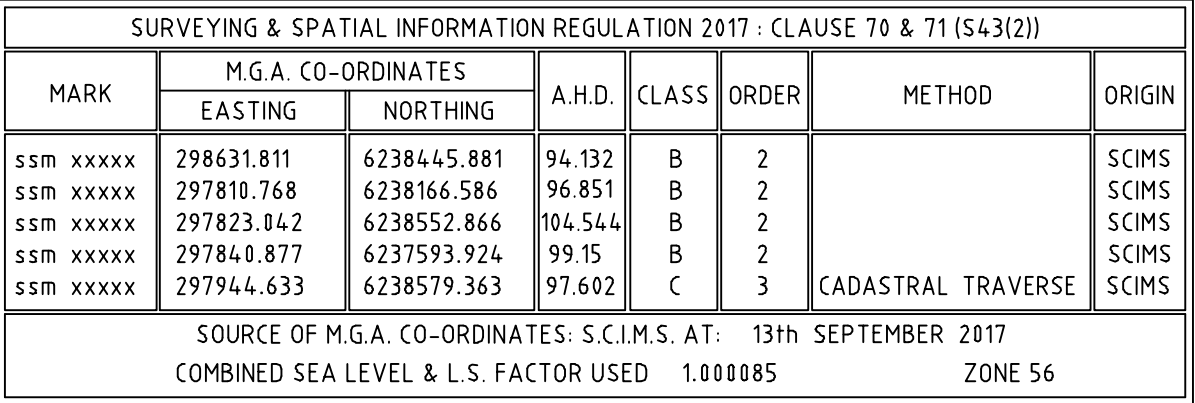

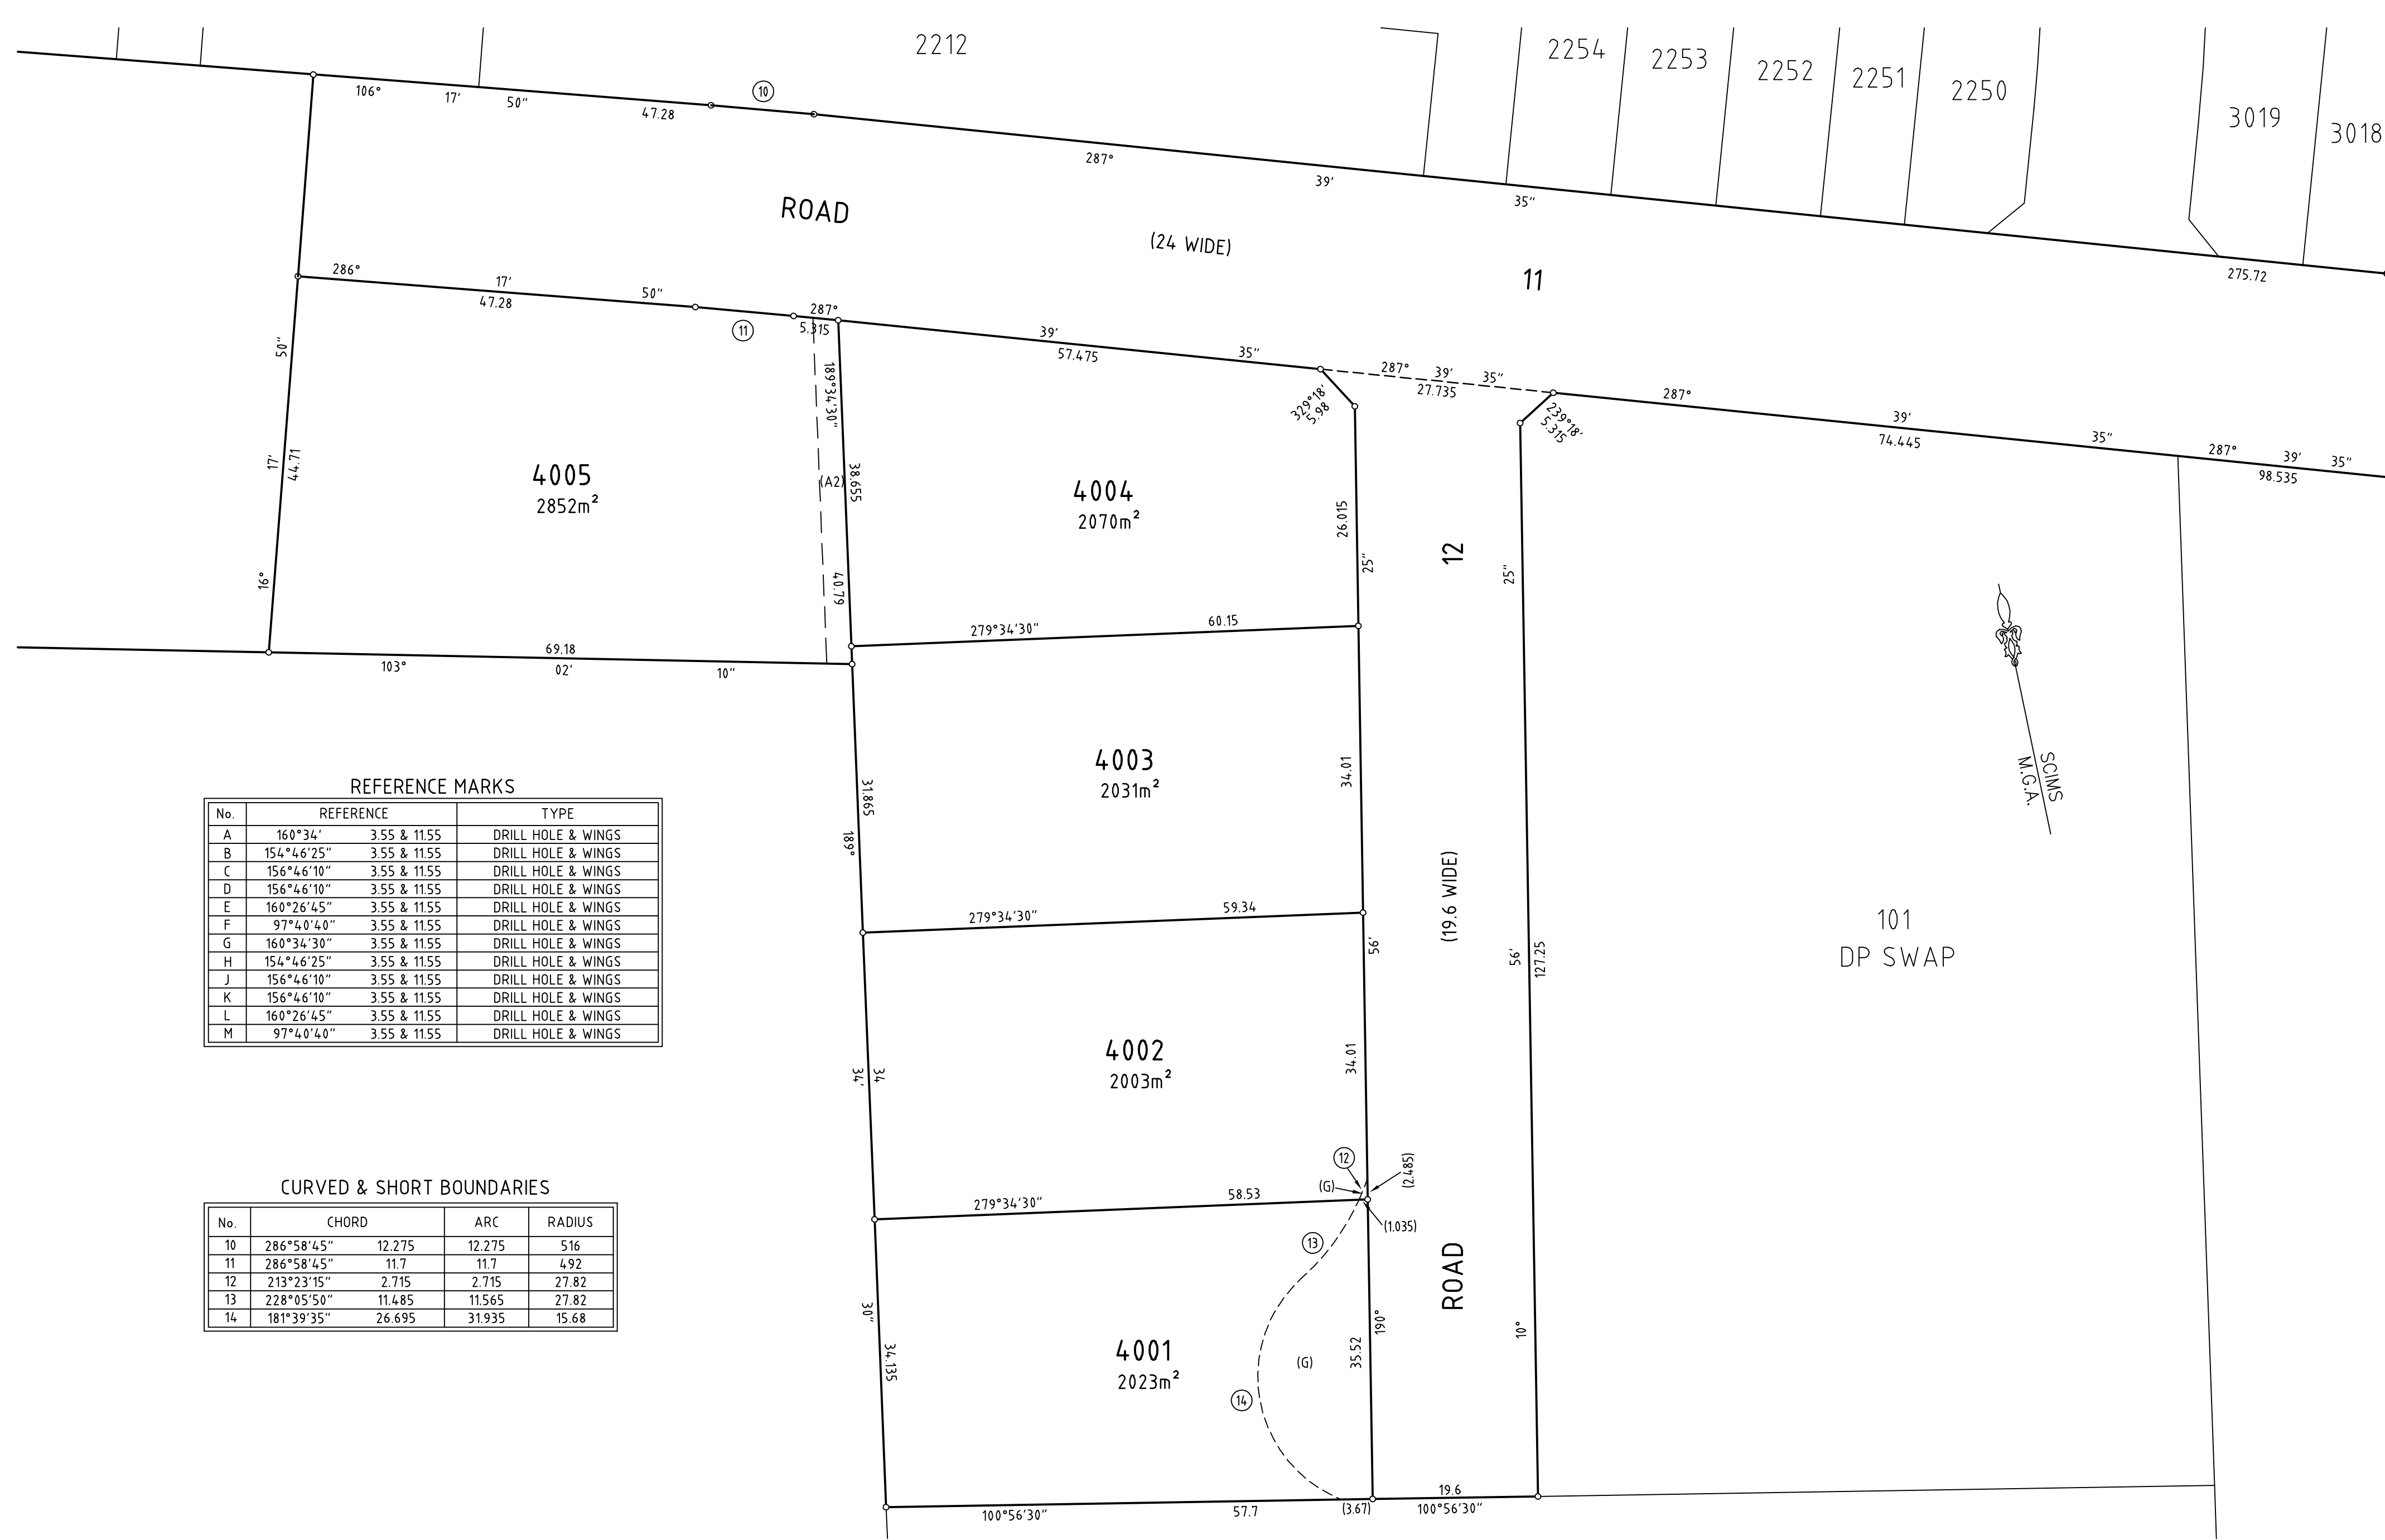

| REFERENCE MARKS |            |              |                    |
|-----------------|------------|--------------|--------------------|
| No.             | REFERENCE  |              | TYPE               |
| A               | 160°34'    | 3.55 & 11.55 | DRILL HOLE & WINGS |
| B               | 154°46'25" | 3.55 & 11.55 | DRILL HOLE & WINGS |
| C               | 156°46'10" | 3.55 & 11.55 | DRILL HOLE & WINGS |
| D               | 156°46'10" | 3.55 & 11.55 | DRILL HOLE & WINGS |
| E               | 160°26'45" | 3.55 & 11.55 | DRILL HOLE & WINGS |
| F               | 97°40'40"  | 3.55 & 11.55 | DRILL HOLE & WINGS |
| G               | 160°34'30" | 3.55 & 11.55 | DRILL HOLE & WINGS |
| H               | 154°46'25" | 3.55 & 11.55 | DRILL HOLE & WINGS |
| J               | 156°46'10" | 3.55 & 11.55 | DRILL HOLE & WINGS |
| K               | 156°46'10" | 3.55 & 11.55 | DRILL HOLE & WINGS |
| L               | 160°26'45" | 3.55 & 11.55 | DRILL HOLE & WINGS |
| M               | 97°40'40"  | 3.55 & 11.55 | DRILL HOLE & WINGS |

| CURVED & SHORT BOUNDARIES |            |        |        |
|---------------------------|------------|--------|--------|
| No.                       | CHORD      | ARC    | RADIUS |
| 10                        | 286°58'45" | 12.275 | 516    |
| 11                        | 286°58'45" | 11.7   | 4.92   |
| 12                        | 213°23'15" | 2.715  | 27.82  |
| 13                        | 228°05'50" | 11.485 | 27.82  |
| 14                        | 181°39'35" | 26.695 | 31.935 |

(A2) EASEMENT TO DRAIN WATER 3 WIDE  
(G) RIGHT OF PUBLIC ACCESS VARIABLE WIDTH (TEMPORARY)


Surveyor: **TERRY EDWARD BARTLETT**  
Date of Survey: **25th September 2019**  
Surveyor's Ref: **80219053 DP-07**

PLAN OF SUBDIVISION  
OF LOT 3032  
IN DP STAGE 3

L.G.A.: **PENRITH**  
Locality: **WERRINGTON**  
Subdivision No: **NUMBER**  
Lengths are in metres. Reduction Ratio 1:500

Registered  
**DRAFT**  
**2019.09.25**

**DP 07 STAGE 4A**  
**PPN DP XXXXXX**

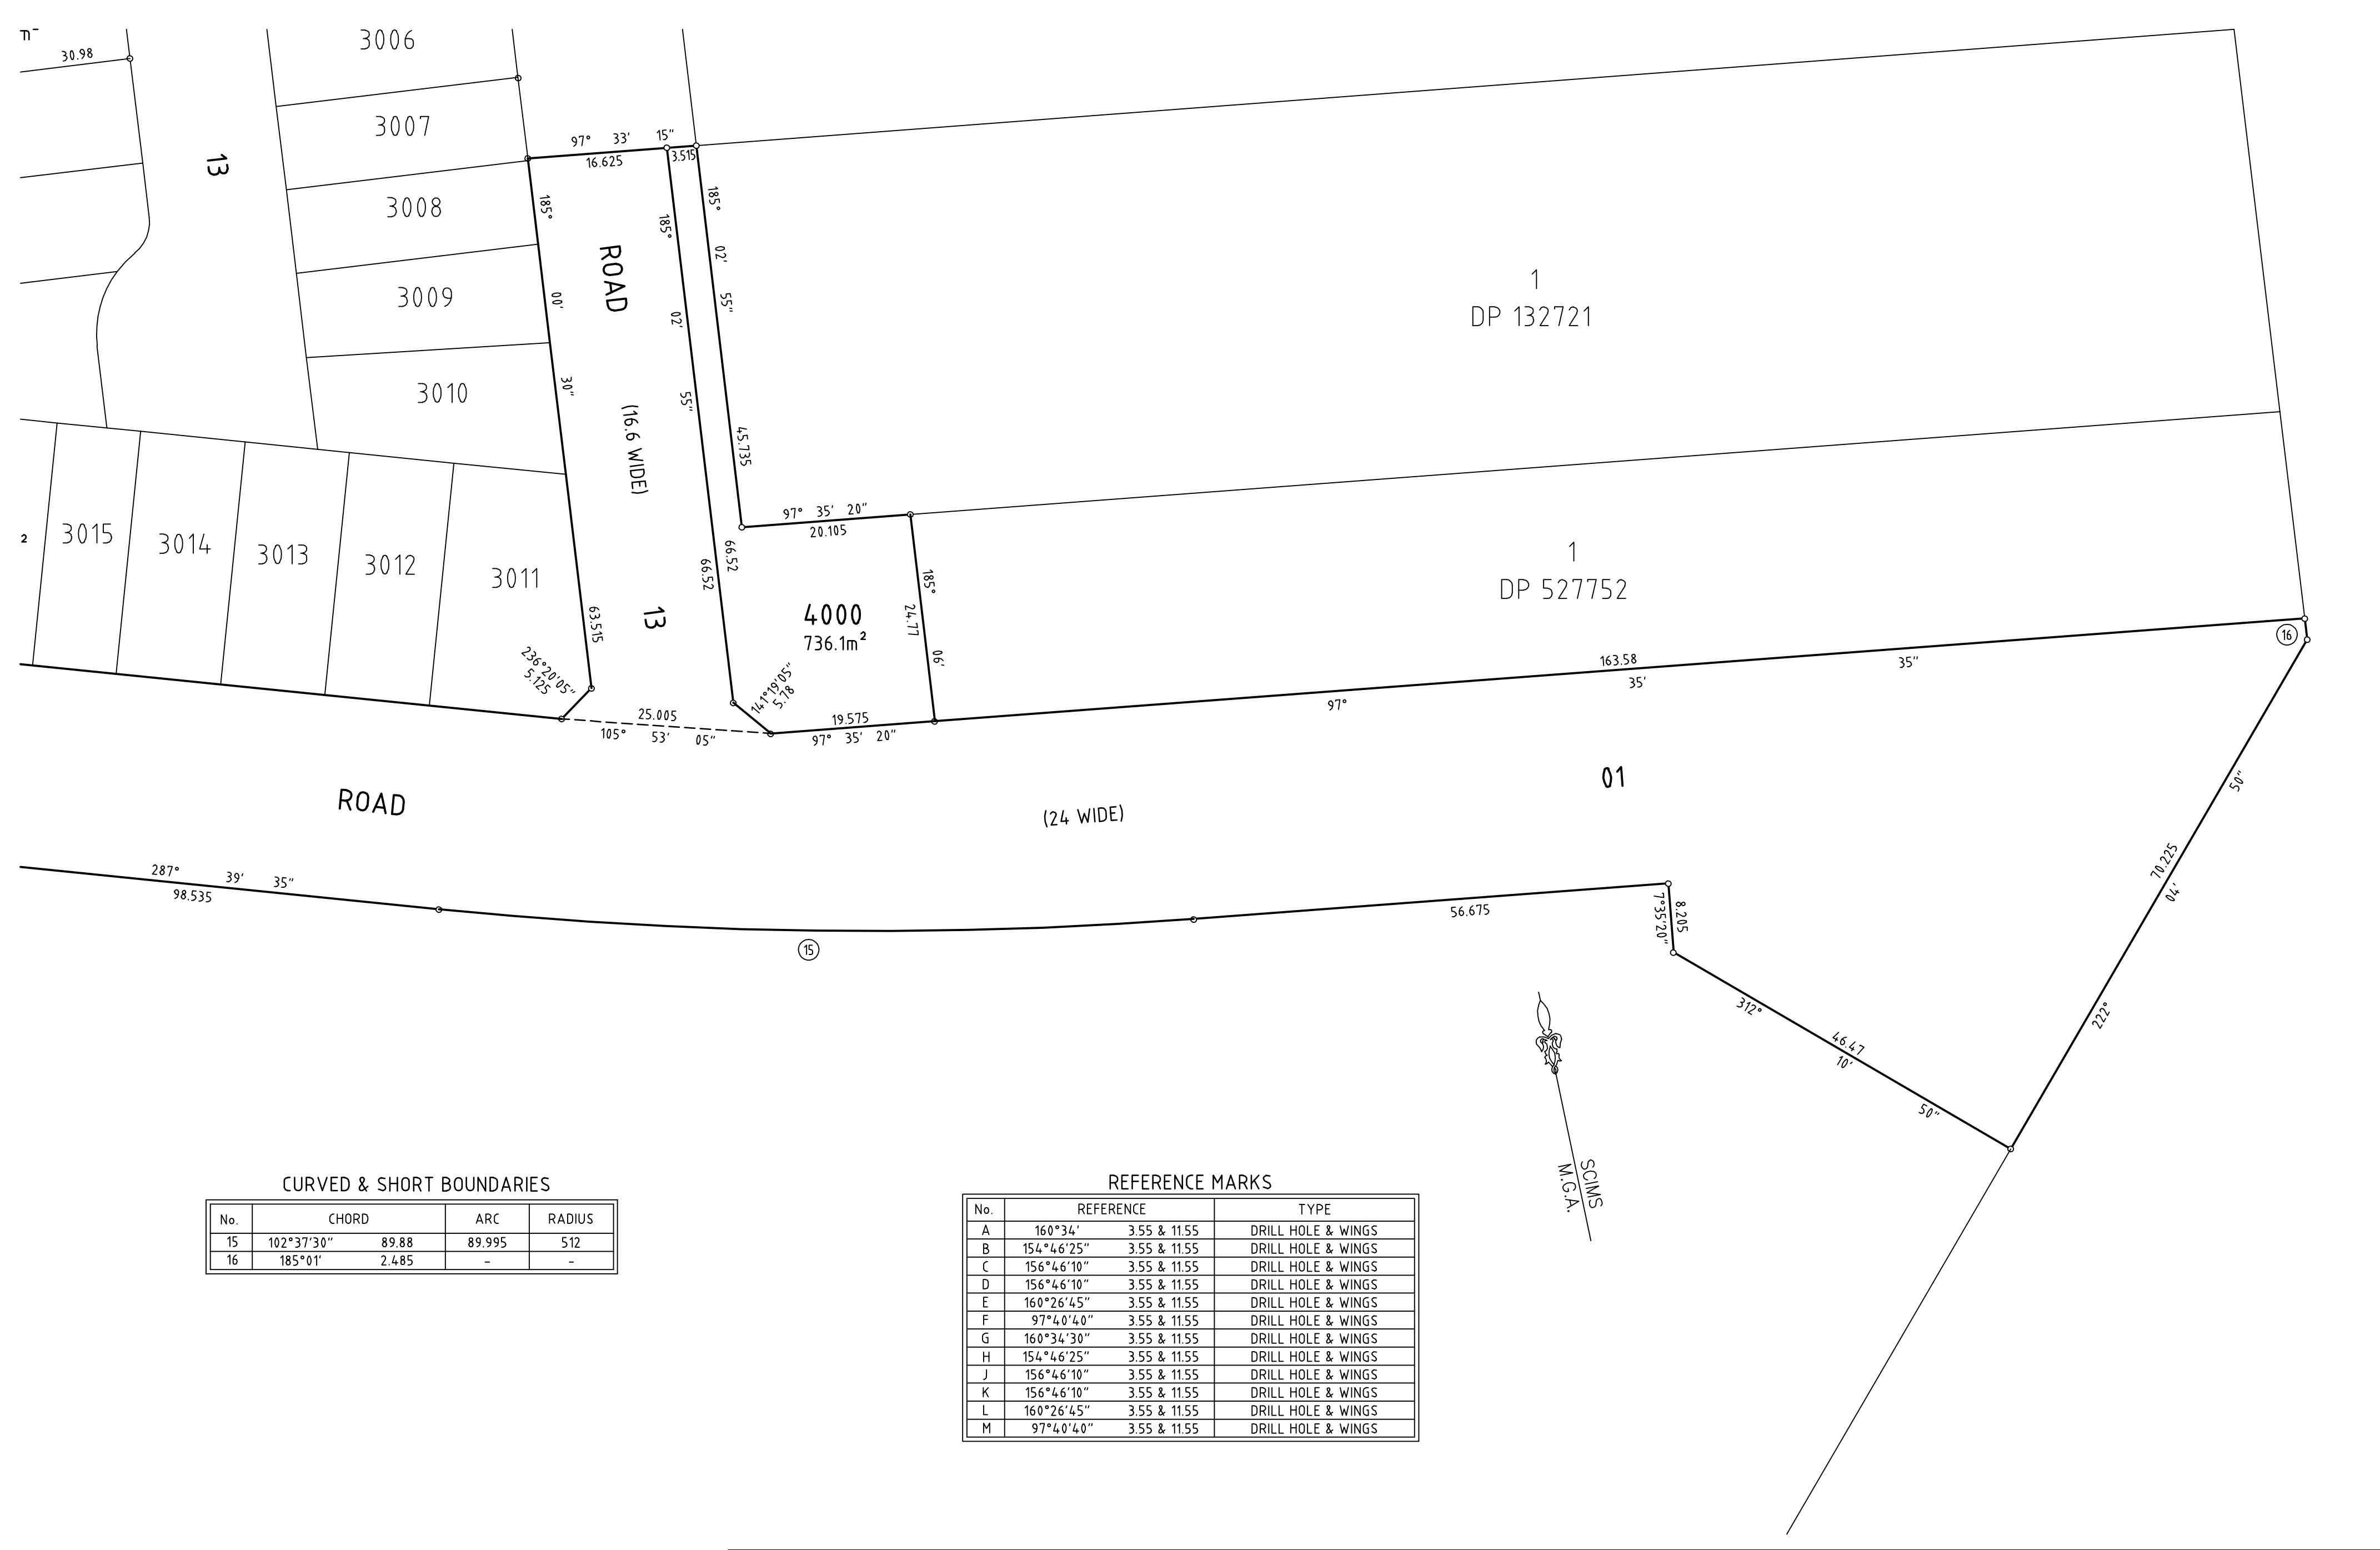

| CURVED & SHORT BOUNDARIES |            |       |        |
|---------------------------|------------|-------|--------|
| No.                       | CHORD      | ARC   | RADIUS |
| 15                        | 102°37'30" | 89.88 | 512    |
| 16                        | 185°01'    | -     | -      |

| REFERENCE MARKS |            |              |                    |
|-----------------|------------|--------------|--------------------|
| No.             | REFERENCE  |              | TYPE               |
| A               | 160°34'    | 3.55 & 11.55 | DRILL HOLE & WINGS |
| B               | 154°46'25" | 3.55 & 11.55 | DRILL HOLE & WINGS |
| C               | 156°46'10" | 3.55 & 11.55 | DRILL HOLE & WINGS |
| D               | 156°46'10" | 3.55 & 11.55 | DRILL HOLE & WINGS |
| E               | 160°26'45" | 3.55 & 11.55 | DRILL HOLE & WINGS |
| F               | 97°40'40"  | 3.55 & 11.55 | DRILL HOLE & WINGS |
| G               | 160°34'30" | 3.55 & 11.55 | DRILL HOLE & WINGS |
| H               | 154°46'25" | 3.55 & 11.55 | DRILL HOLE & WINGS |
| J               | 156°46'10" | 3.55 & 11.55 | DRILL HOLE & WINGS |
| K               | 156°46'10" | 3.55 & 11.55 | DRILL HOLE & WINGS |
| L               | 160°26'45" | 3.55 & 11.55 | DRILL HOLE & WINGS |
| M               | 97°40'40"  | 3.55 & 11.55 | DRILL HOLE & WINGS |

Surveyor: **TERRY EDWARD BARTLETT**  
Date of Survey: **25th September 2019**  
Surveyor's Ref: **80219053 DP-07**

PLAN OF SUBDIVISION  
OF LOT 3032  
IN DP STAGE 3

L.G.A.: **PENRITH**  
Locality: **WERRINGTON**  
Subdivision No: **NUMBER**  
Lengths are in metres. Reduction Ratio 1:500

Registered  
DRAFT  
2019.09.25

DP 07 STAGE 4A  
PPN DP XXXXXX