



DATE PLOTTED: 27 February 2020 2:47 PM BY: THOMAS BLEASDALE
XREFs: XR-80219053-CI-SURVEY; XR-80219053-CI-BOUNDARY; XR-80219053-001-SK080 LOT LAYOUT; XR-80219053-CH-ROAD; XR-80219053-CH-LOT LAYOUT; XR-80219053-CH-EASEMENT
CAD File: N:\Projects\80219053\Drawings\Build\000 Masterplan\Stages\80219053-001-SK080-SK080-001.dwg

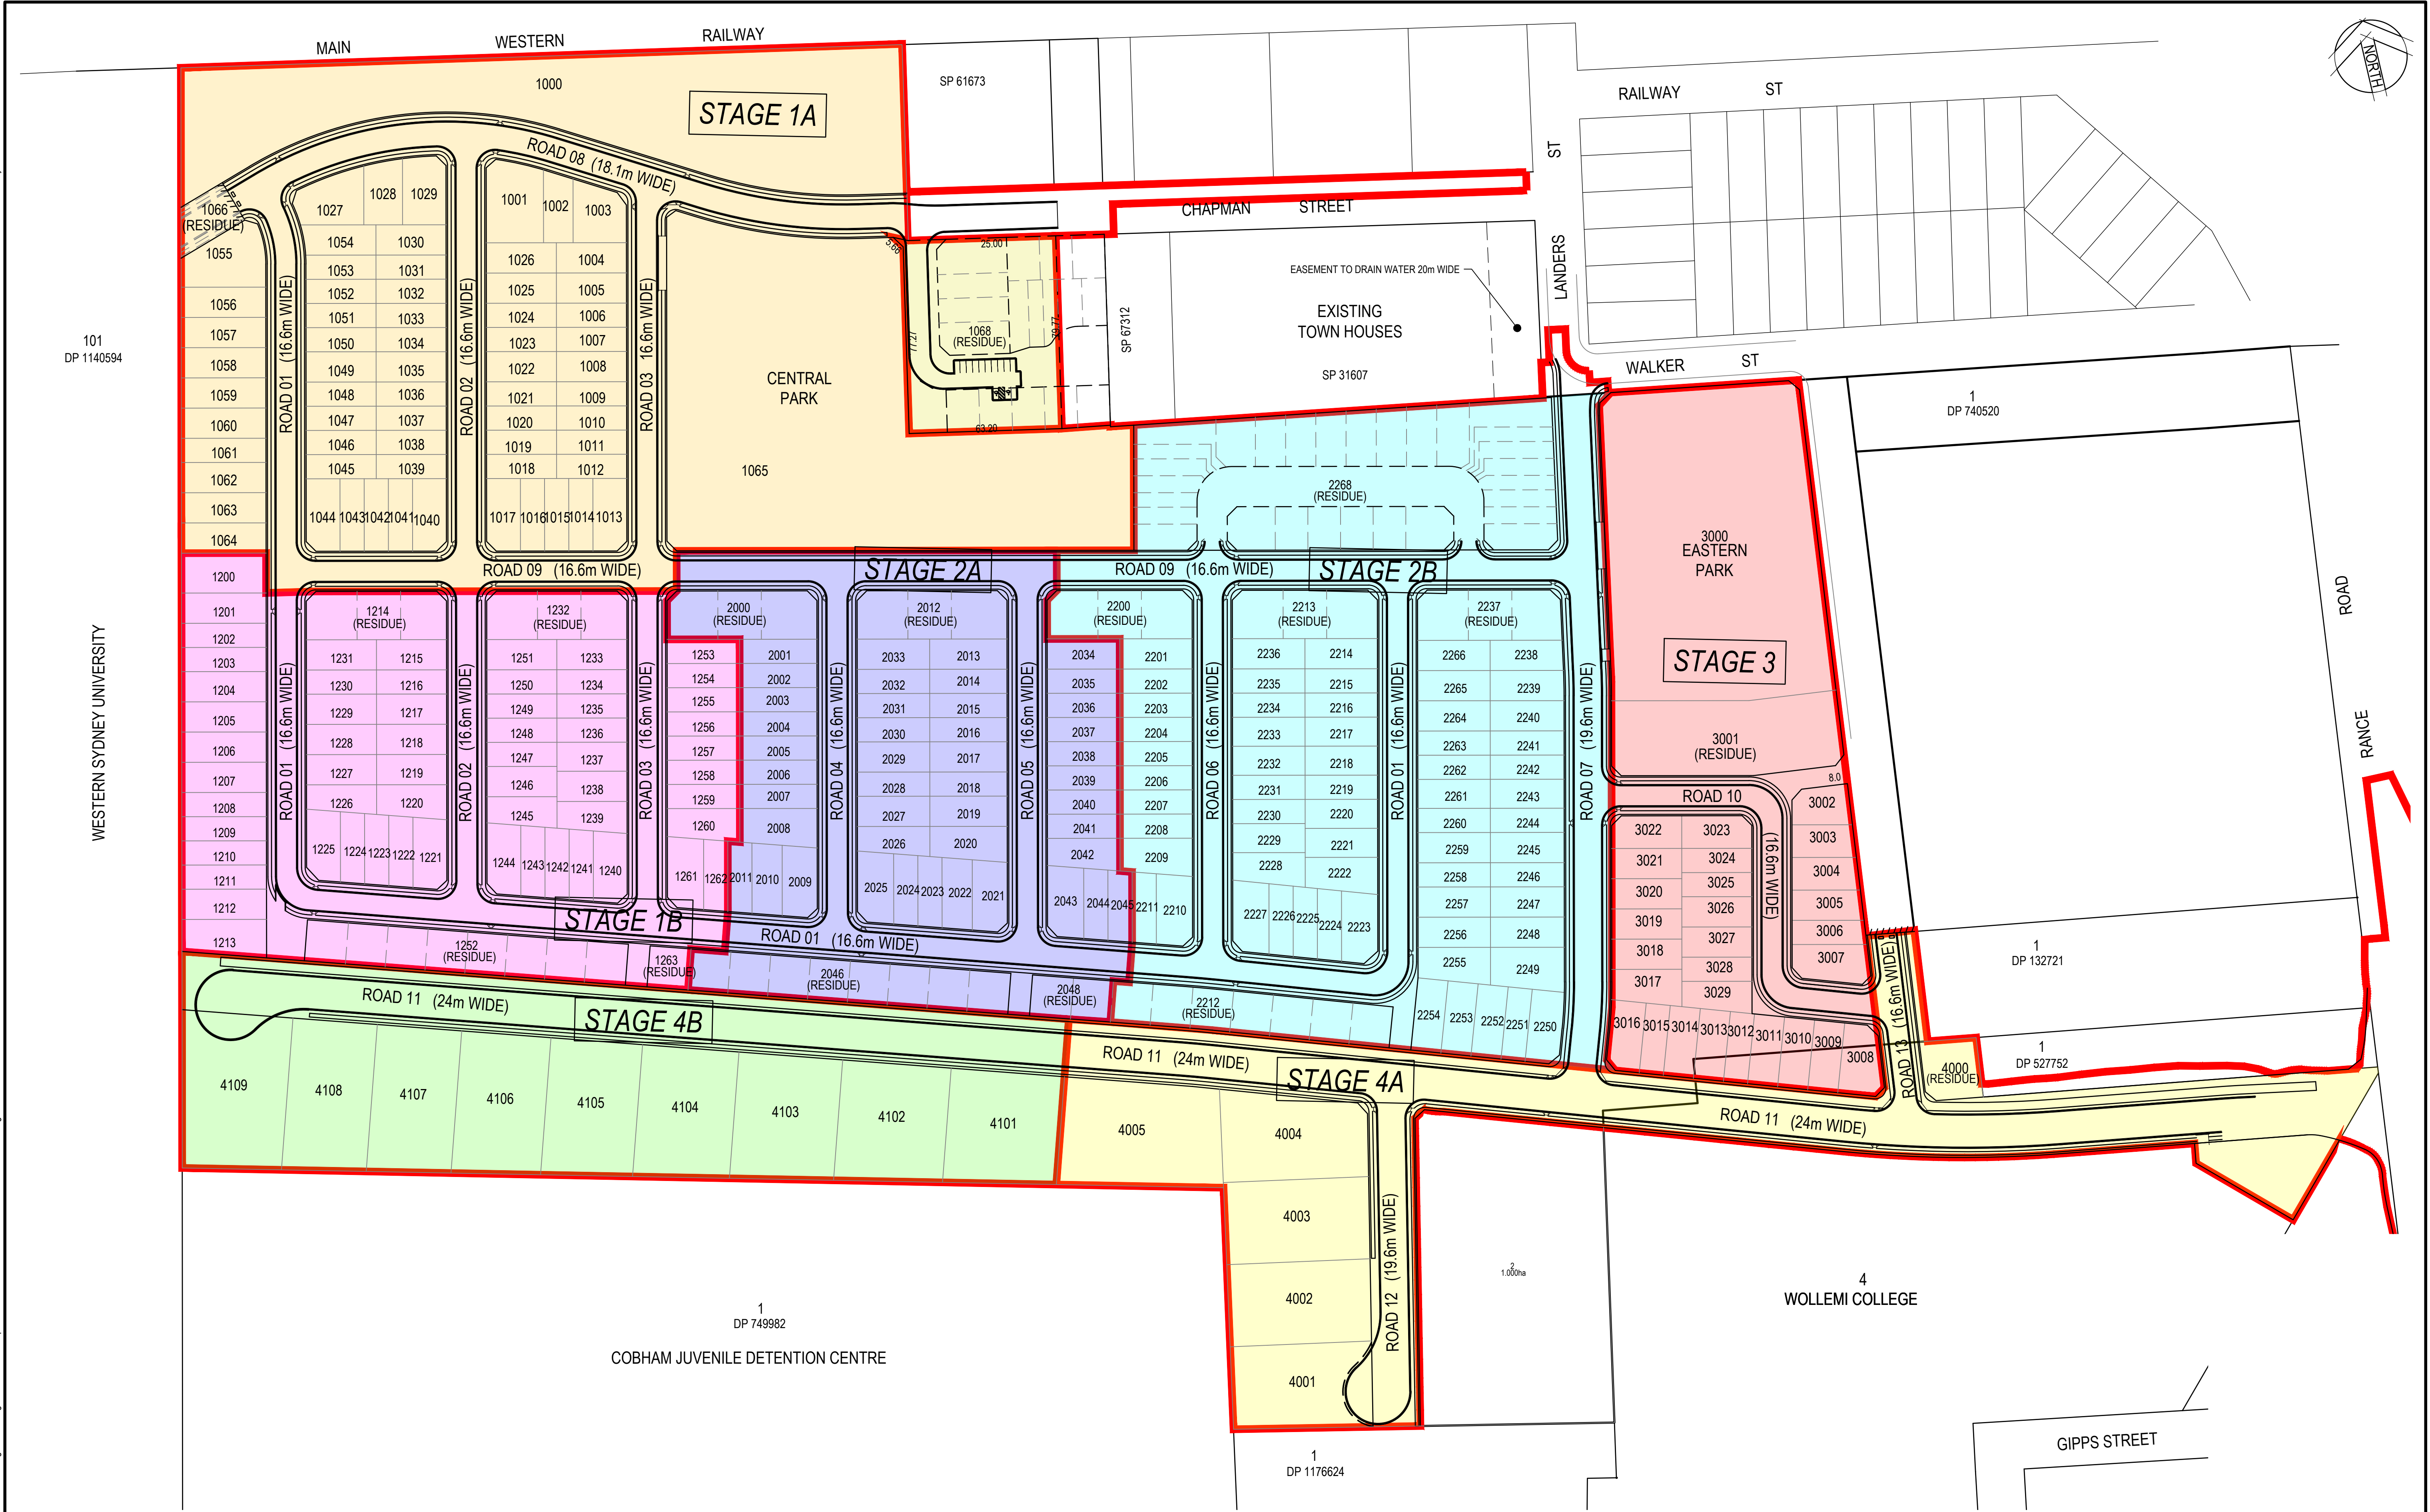

Rev.	Date	Description	Des.	Verif.	Appd.
5	27/02/2020	ISSUED FOR CLIENT REVIEW	AG	AG	
4	6/01/2020	ISSUED FOR CLIENT REVIEW	AG	AG	
3	1/10/2019	FINAL CLIENT REVIEW	AG	AG	
2	26/09/2019	CONSULTANCY ISSUE	AG	AG	
1	25/09/2019	CONSULTANCY ISSUE	AG	AG	

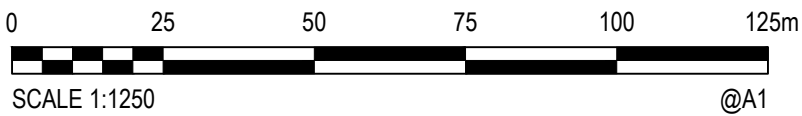


© Cardno Limited All Rights Reserved.
This document is produced by Cardno Limited solely for the benefit of and use by the client in accordance with the terms of the retainer. Cardno Limited does not and shall not assume any responsibility or liability whatsoever to any third party arising out of any use or reliance by third party on the content of this document.

**Cardno**
Shaping the Future

Cardno (NSW/ACT) Pty Ltd | ABN 95 001 145 035
Level 9, The Forum, 203 Pacific Highway
St Leonards, NSW 2055
Tel: 02 9496 7700 Fax: 02 9439 5170
Web: www.cardno.com.au


Drawn MDH	Date 25/09/2019	Client LENDLEASE COMMUNITIES			
Checked	Date	Project CHAPMAN STREET WERRINGTON CIVIL WORKS	Status FOR INFORMATION ONLY NOT TO BE USED FOR CONSTRUCTION PURPOSES		
Designed	Date		DATUM AHD SEP'19 Scale 1:1250 Size A1		
Verified	Date		Drawing Number 80219053-001-SK080 Revision 5		
Approved	Date	Title SUBDIVISION PLAN WITH STAGING			

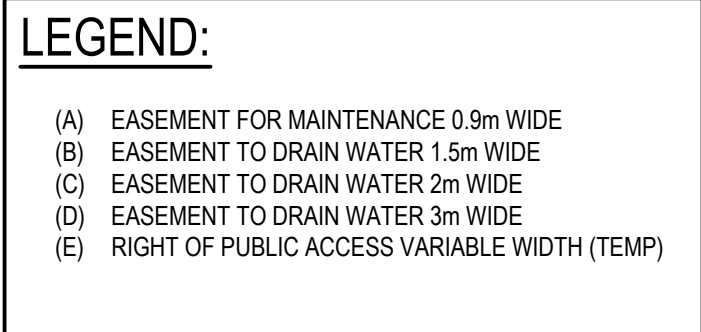


© Cardno Limited All Rights Reserved.
This document is produced by Cardno Limited solely for the benefit of and use by the client in accordance with the terms of the retainer. Cardno Limited does not and shall not assume any responsibility or liability whatsoever to any third party arising out of any use or reliance by third party on the content of this document.



Drawn MDH	Date 26/09/2019	Client LENLEASE COMMUNITIES			
Checked	Date	Project CHAPMAN STREET WERRINGTON CIVIL WORKS	Status FOR INFORMATION ONLY		
Designed	Date		NOT TO BE USED FOR CONSTRUCTION PURPOSES		
Verified	Date				
Approved	Title SUBDIVISION PLAN STAGE 1A	DATUM AHD SEP'19		Scale 1:600	Size A1
		Drawing Number 80219053-001-SK082			Revision 4

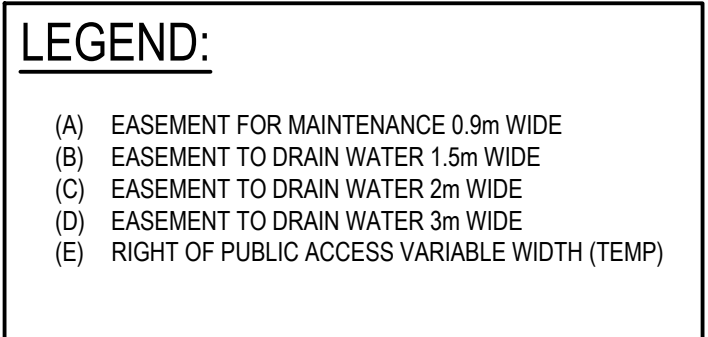

4	27/02/2020	ISSUED FOR CLIENT REVIEW		AG	AG
3	6/01/2020	ISSUED FOR CLIENT REVIEW		AG	AG
2	1/10/2019	FINAL CLIENT REVIEW		AG	AG
1	26/09/2019	CONSULTANCY ISSUE		AG	AG
Rev.	Date	Description		Des.	Verif.
					Appd.

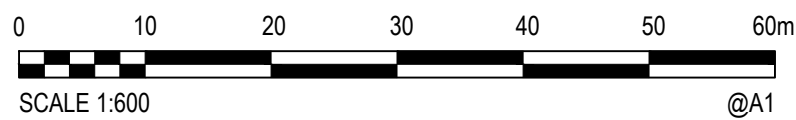


© Cardno Limited All Rights Reserved.
This document is produced by Cardno Limited solely for the benefit of and use by the client in accordance with the terms of the retainer. Cardno Limited does not and shall not assume any responsibility or liability whatsoever to any third party arising out of any use or reliance by third party on the content of this document.




Drawn MDH	Date 26/09/2019	Client LENLEASE COMMUNITIES				
Checked	Date	Project CHAPMAN STREET WERRINGTON CIVIL WORKS	Status FOR INFORMATION ONLY			
Designed	Date		NOT TO BE USED FOR CONSTRUCTION PURPOSES			
Verified	Date					
Approved	Date	Title SUBDIVISION PLAN STAGE 1B	DATUM AHD SEP'19		Scale 1:600	Size A1
			Drawing Number 80219053-001-SK083		Revision 4	

DATE PLOTTED: 27 February 2020 2:47 PM BY: THOMAS BEASDALE

XREFs: XR-80219053-CI-SURVEY; XR-80219053-CI-BOUNDARY; XR-80219053-001-SK080 LOT LAYOUT; XR-80219053-CH-LOT LAYOUT; XR-80219053-CI-EASEMENT
CAD File: N:\Projects\80219053\Drawings\Build\000 Masterplan\Stages\80219053-001-SK080-SK082-SK091.dwg

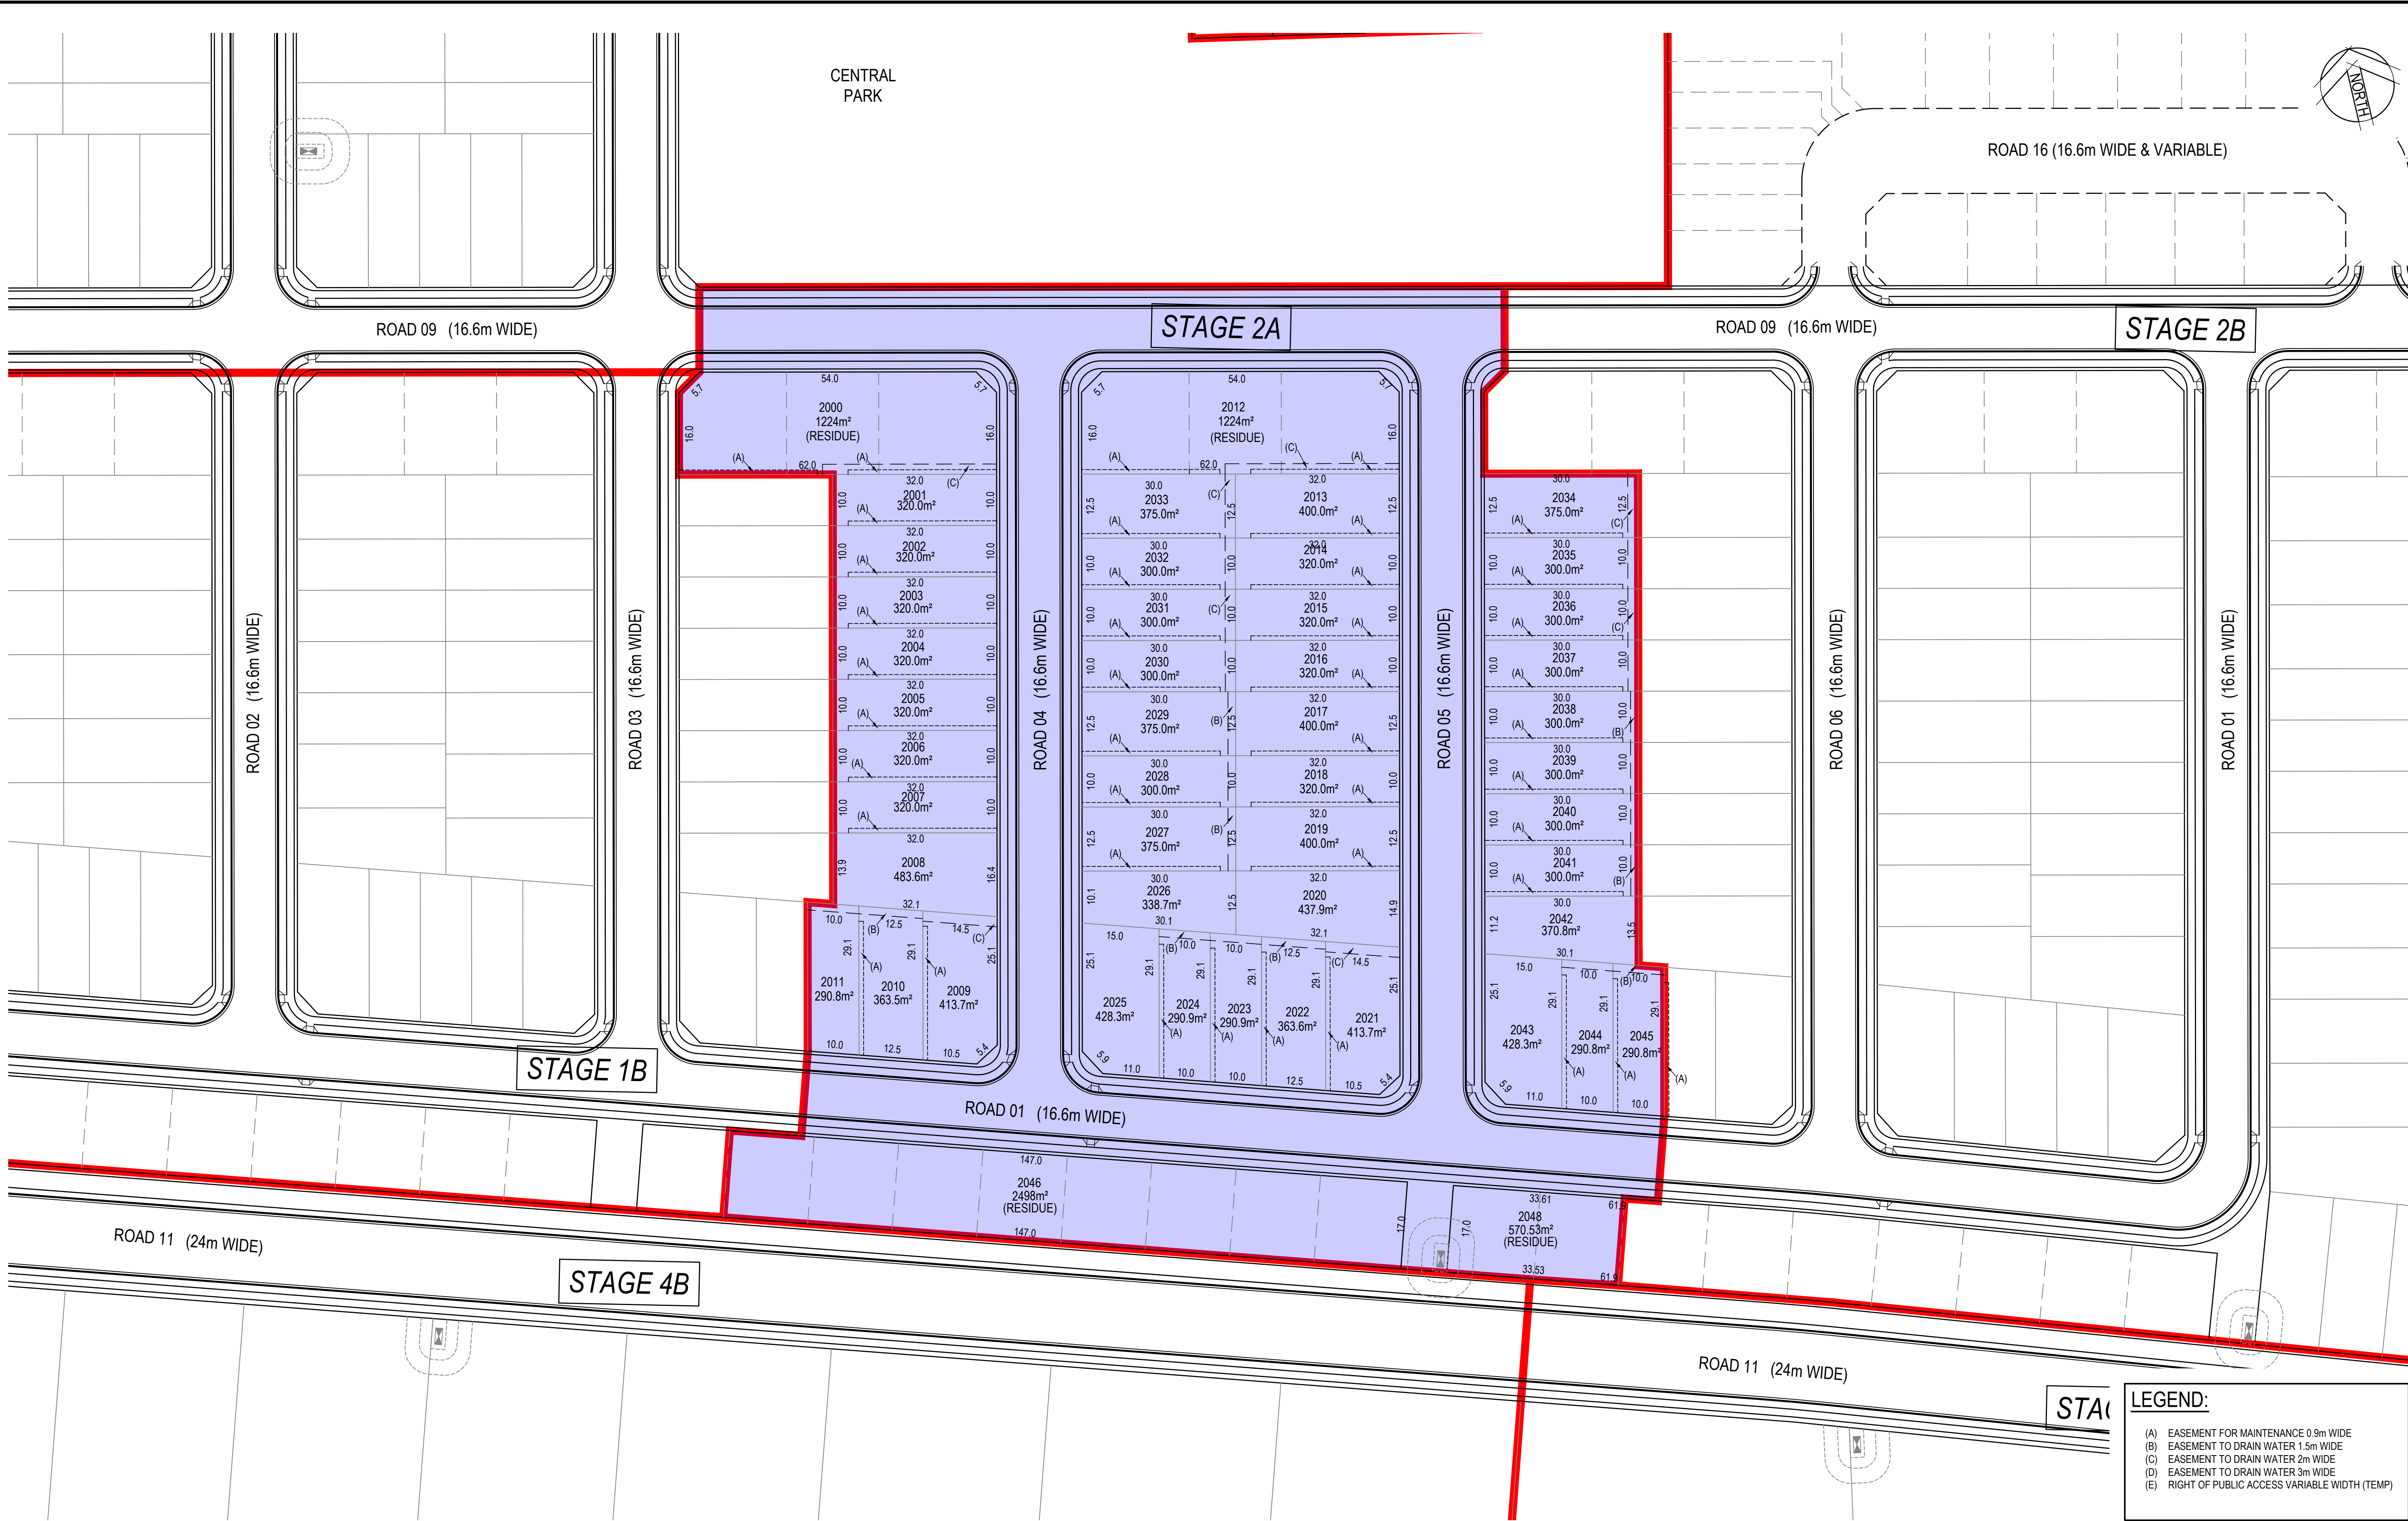

Rev.	Date	Description	Des.	Verif.	Appd.
4	27/02/2020	ISSUED FOR CLIENT REVIEW	AG	AG	
3	6/01/2020	ISSUED FOR CLIENT REVIEW	AG	AG	
2	1/10/2019	FINAL CLIENT REVIEW	AG	AG	
1	26/09/2019	CONSULTANCY ISSUE	AG	AG	

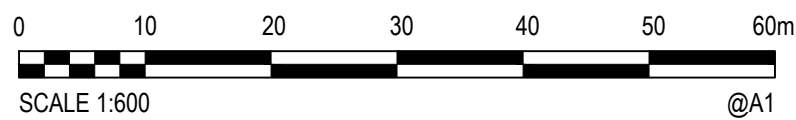

© Cardno Limited All Rights Reserved.
This document is produced by Cardno Limited solely for the benefit of and use by the client in accordance with the terms of the retainer. Cardno Limited does not and shall not assume any responsibility or liability whatsoever to any third party arising out of any use or reliance by third party on the content of this document.

**Cardno**
Shaping the Future

Cardno (NSW/ACT) Pty Ltd | ABN 95 001 145 035
Level 9, The Forum, 203 Pacific Highway
St Leonards, NSW 2055
Tel: 02 9496 7700 Fax: 02 9439 5170
Web: www.cardno.com.au

Drawn MDH	Date 26/09/2019	Client LENLEASE COMMUNITIES			
Checked	Date	Project CHAPMAN STREET WERRINGTON CIVIL WORKS		Status FOR INFORMATION ONLY NOT TO BE USED FOR CONSTRUCTION PURPOSES	
Designed	Date				
Verified	Date				
Approved		Title SUBDIVISION PLAN STAGE 2A		DATUM AHD SEP'19 Scale 1:600 Size A1	
				Drawing Number 80219053-001-SK084 Revision 4	

ROAD 04 (16.6m WIDE)

ROAD 05 (16.6m WIDE)

ROAD 06 (16.6m WIDE)

ROAD 01 (16.6m WIDE)

ROAD 07 (19.6m WIDE)

ROAD 10

ROAD 13 (16.6m WIDE)

STAGE 2A

ROAD 09 (16.6m WIDE)

STAGE 2B

STAGE 3


STAGE 1A

ROAD 11 (24m WIDE)

EASTERN
PARK

LEGEND:			
(A)	EASEMENT FOR MAINTENANCE 0.9m WIDE		
(B)	EASEMENT TO DRAIN WATER 1.5m WIDE		
(C)	EASEMENT TO DRAIN WATER 2m WIDE		
(D)	EASEMENT TO DRAIN WATER 3m WIDE		
(E)	RIGHT OF PUBLIC ACCESS VARIABLE WIDTH (TEMP)		

Rev.	Date	Description	Des.	Verif.	Appd.
4	27/02/2020	ISSUED FOR CLIENT REVIEW	AG	AG	
3	6/01/2020	ISSUED FOR CLIENT REVIEW	AG	AG	
2	1/10/2019	FINAL CLIENT REVIEW	AG	AG	
1	26/09/2019	CONSULTANCY ISSUE	AG	AG	

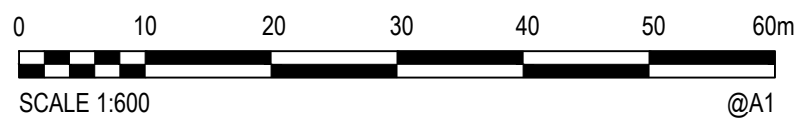

© Cardno Limited All Rights Reserved.
This document is produced by Cardno Limited solely for the benefit of and use by the client in accordance with the terms of the retainer. Cardno Limited does not and shall not assume any responsibility or liability whatsoever to any third party arising out of any use or reliance by third party on the content of this document.


**Cardno**
Shaping the Future

Cardno (NSW/ACT) Pty Ltd | ABN 95 001 145 035
Level 9, The Forum, 203 Pacific Highway
St Leonards, NSW 2065
Tel: 02 9496 7700 Fax: 02 9439 5170
Web: www.cardno.com.au

Drawn MDH	Date 26/09/2019	Client LENLEASE COMMUNITIES
Checked	Date	Project CHAPMAN STREET WERRINGTON CIVIL WORKS
Designed	Date	Title SUBDIVISION PLAN STAGE 2B
Verified	Date	
Approved	Date	
		Status FOR INFORMATION ONLY NOT TO BE USED FOR CONSTRUCTION PURPOSES
DATUM AHD	Scale 1:600	Size A1
Drawing Number 80219053-001-SK085	Revision 4	


DATE PLOTTED: 27 February 2020 2:47 PM BY: THOMAS BEASDALE

XREFs: XR-80219053-CI-SURVEY; XR-80219053-CI-BOUNDARY; XR-80219053-001-SK080 LOT LAYOUT; XR-80219053-CI-ROAD; XR-80219053-CH LOT LAYOUT; XR-80219053-CI-EASEMENT
CAD File: N:\Projects\80219053\Chapman St Werrington\Drawings\Build\000 Masterplan\Stitches\80219053-001-SK080 SK082-SK091.dwg

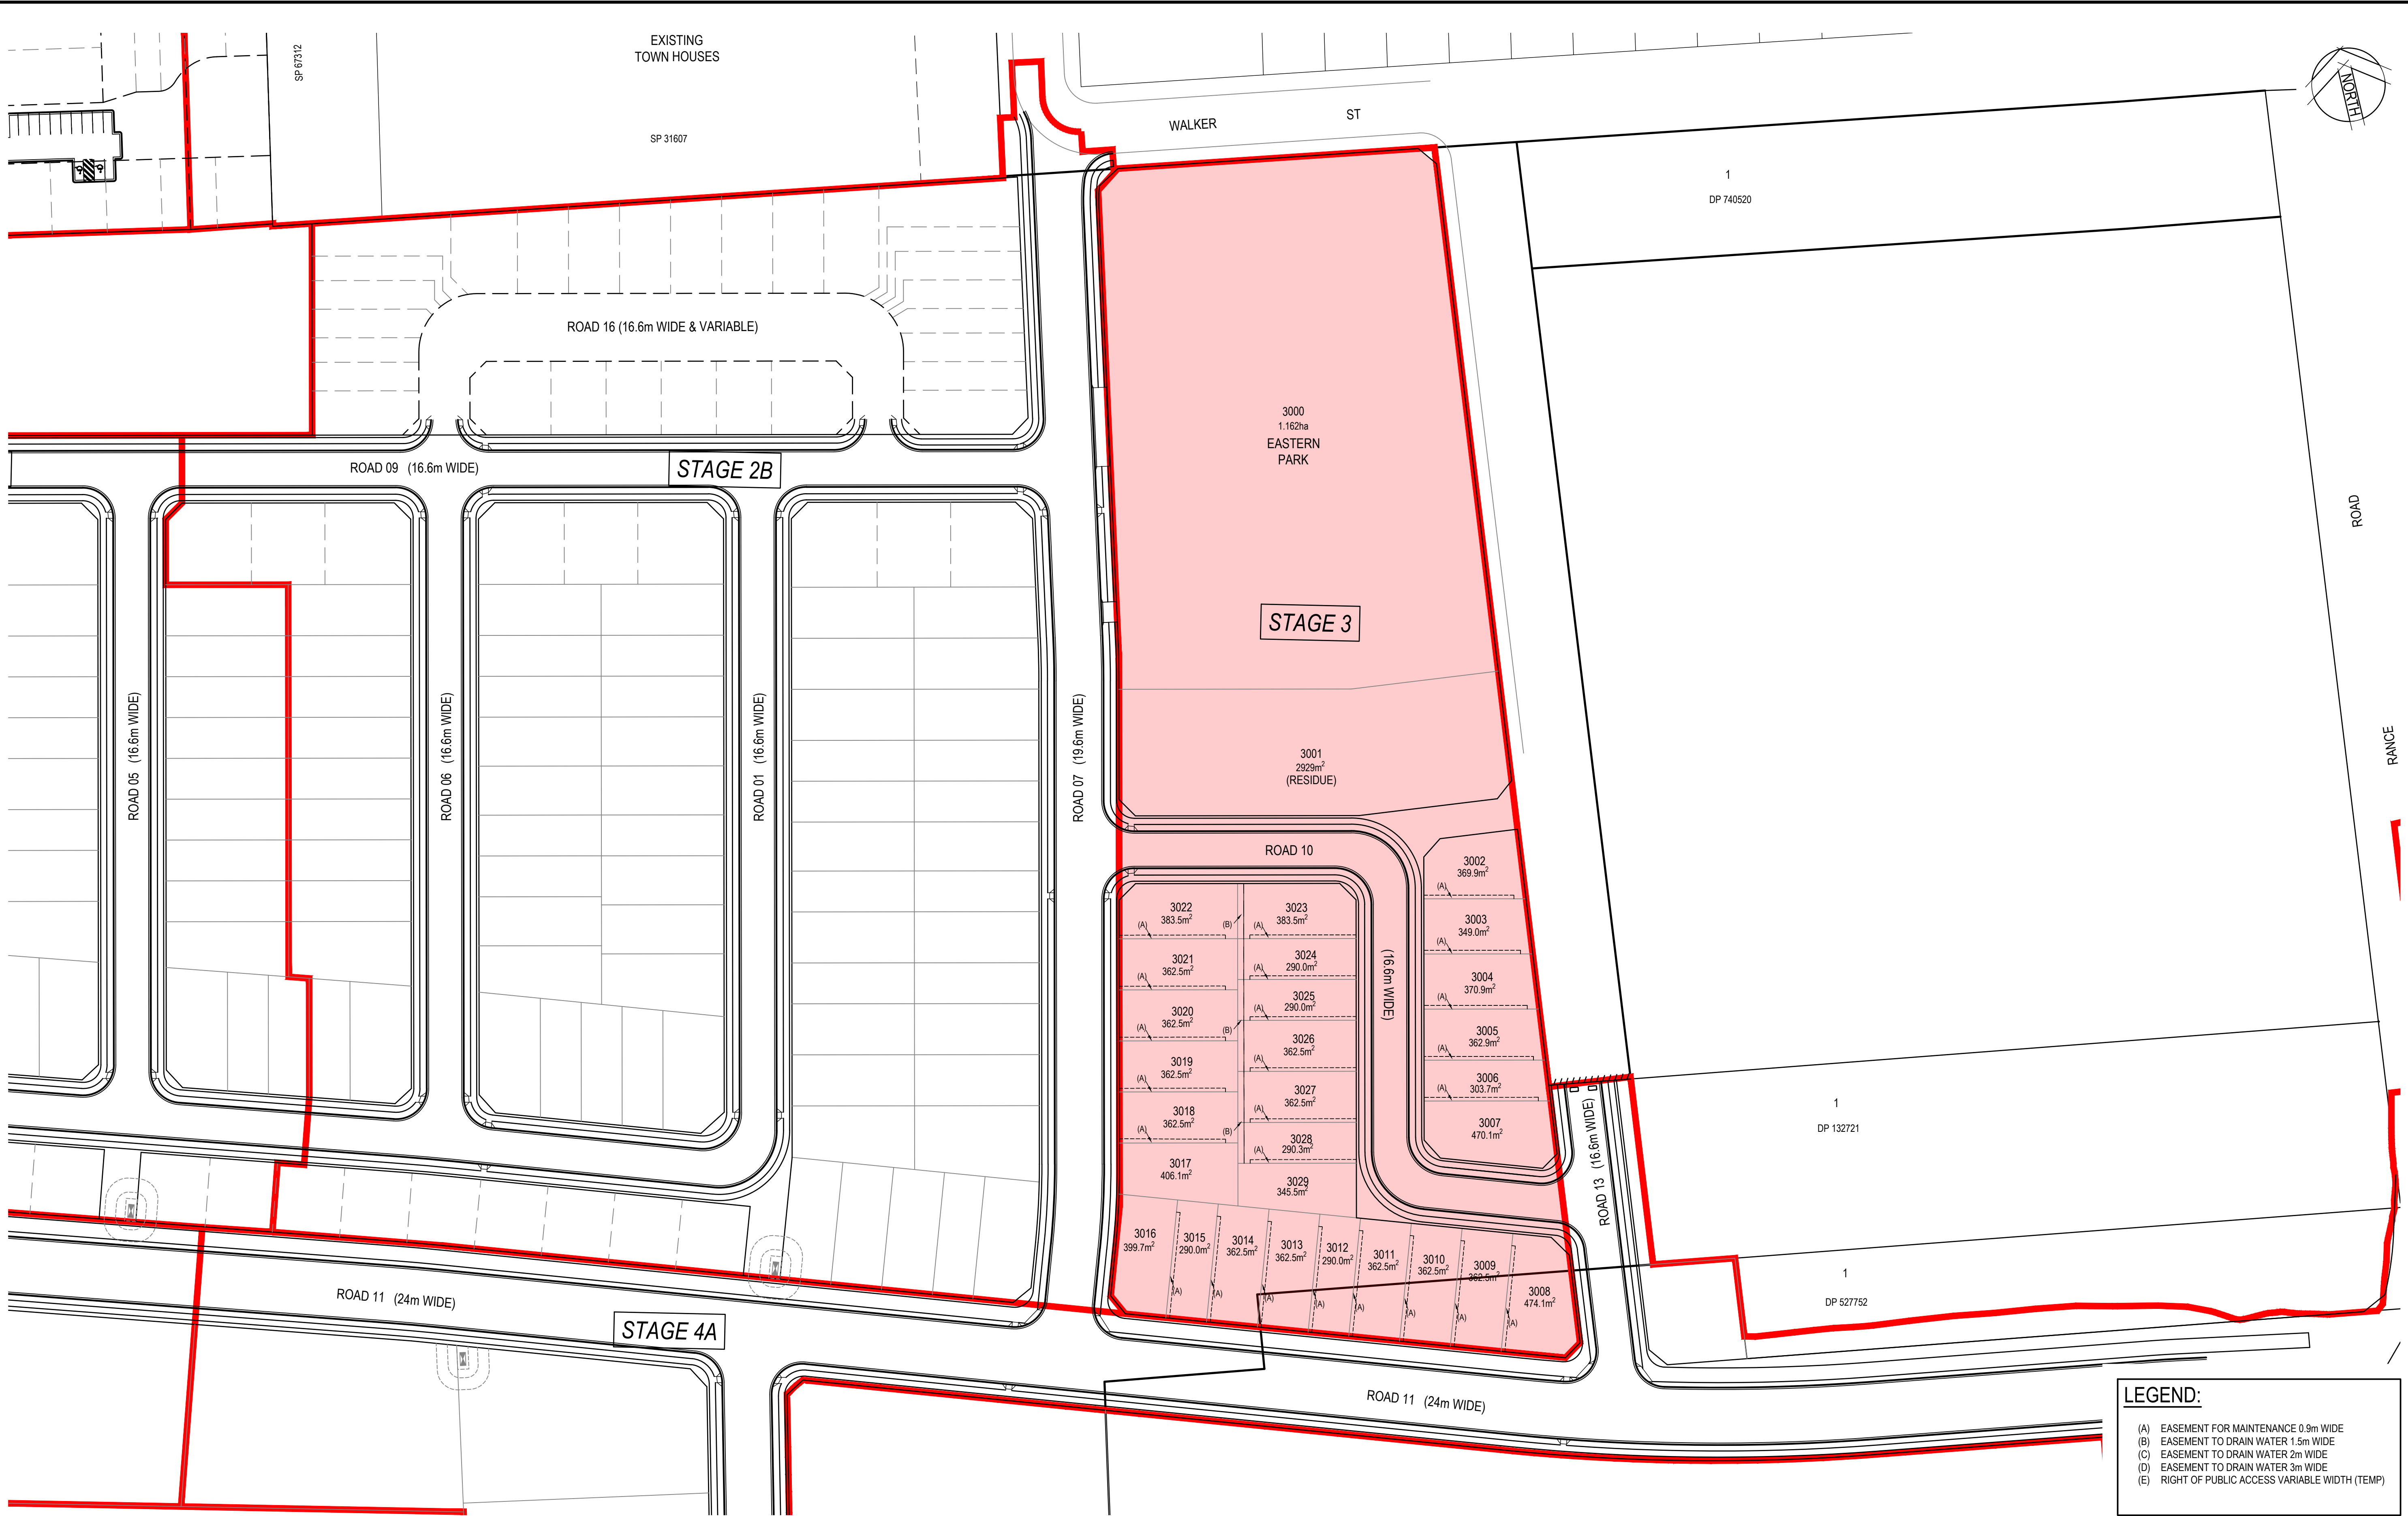

LEGEND:			
(A)	EASEMENT FOR MAINTENANCE 0.9m WIDE		
(B)	EASEMENT TO DRAIN WATER 1.5m WIDE		
(C)	EASEMENT TO DRAIN WATER 2m WIDE		
(D)	EASEMENT TO DRAIN WATER 3m WIDE		
(E)	RIGHT OF PUBLIC ACCESS VARIABLE WIDTH (TEMP)		

Rev.	Date	Description	Des.	Verif.	Appd.
4	27/02/2020	ISSUED FOR CLIENT REVIEW	AG	AG	
3	6/01/2020	ISSUED FOR CLIENT REVIEW	AG	AG	
2	1/10/2019	FINAL CLIENT REVIEW	AG	AG	
1	26/09/2019	CONSULTANCY ISSUE	AG	AG	

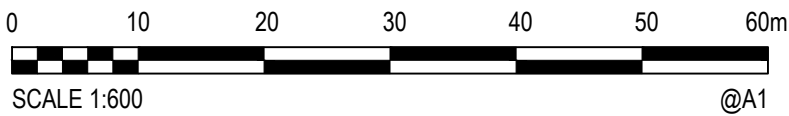

© Cardno Limited All Rights Reserved.
This document is produced by Cardno Limited solely for the benefit of and use by the client in accordance with the terms of the retainer. Cardno Limited does not and shall not assume any responsibility or liability whatsoever to any third party arising out of any use or reliance by third party on the content of this document.


**Cardno**
Shaping the Future

Cardno (NSW/ACT) Pty Ltd | ABN 95 001 145 035
Level 9, The Forum, 203 Pacific Highway
St Leonards, NSW 2005
Tel: 02 9496 7700 Fax: 02 9439 5170
Web: www.cardno.com.au

Drawn MDH	Date 26/09/2019	Client LENDLEASE COMMUNITIES			
Checked	Date	Project CHAPMAN STREET WERRINGTON CIVIL WORKS	Status FOR INFORMATION ONLY NOT TO BE USED FOR CONSTRUCTION PURPOSES		
Designed	Date		DATUM AHD	Scale SEP'19	Size 1:750
Verified	Date		Drawing Number 80219053-001-SK086		Revised A1 4
Approved	Date	Title SUBDIVISION PLAN STAGE 3			


DATE PLOTTED: 27 February 2020 2:47 PM BY: THOMAS BEASDALE

XREFs: XR-80219053-CI-SURVEY; XR-80219053-CI-BOUNDARY; XR-80219053-001-SK080 LOT LAYOUT; XR-80219053-CI-ROAD; XR-80219053-CH-LOT LAYOUT; XR-80219053-CI-EASEMENT
CAD File: N:\Projects\80219053 - Chapman St Werrington\Drawings\Build\000 Masterplan\Stitches\80219053-001-SK080 SK082-SK091.dwg

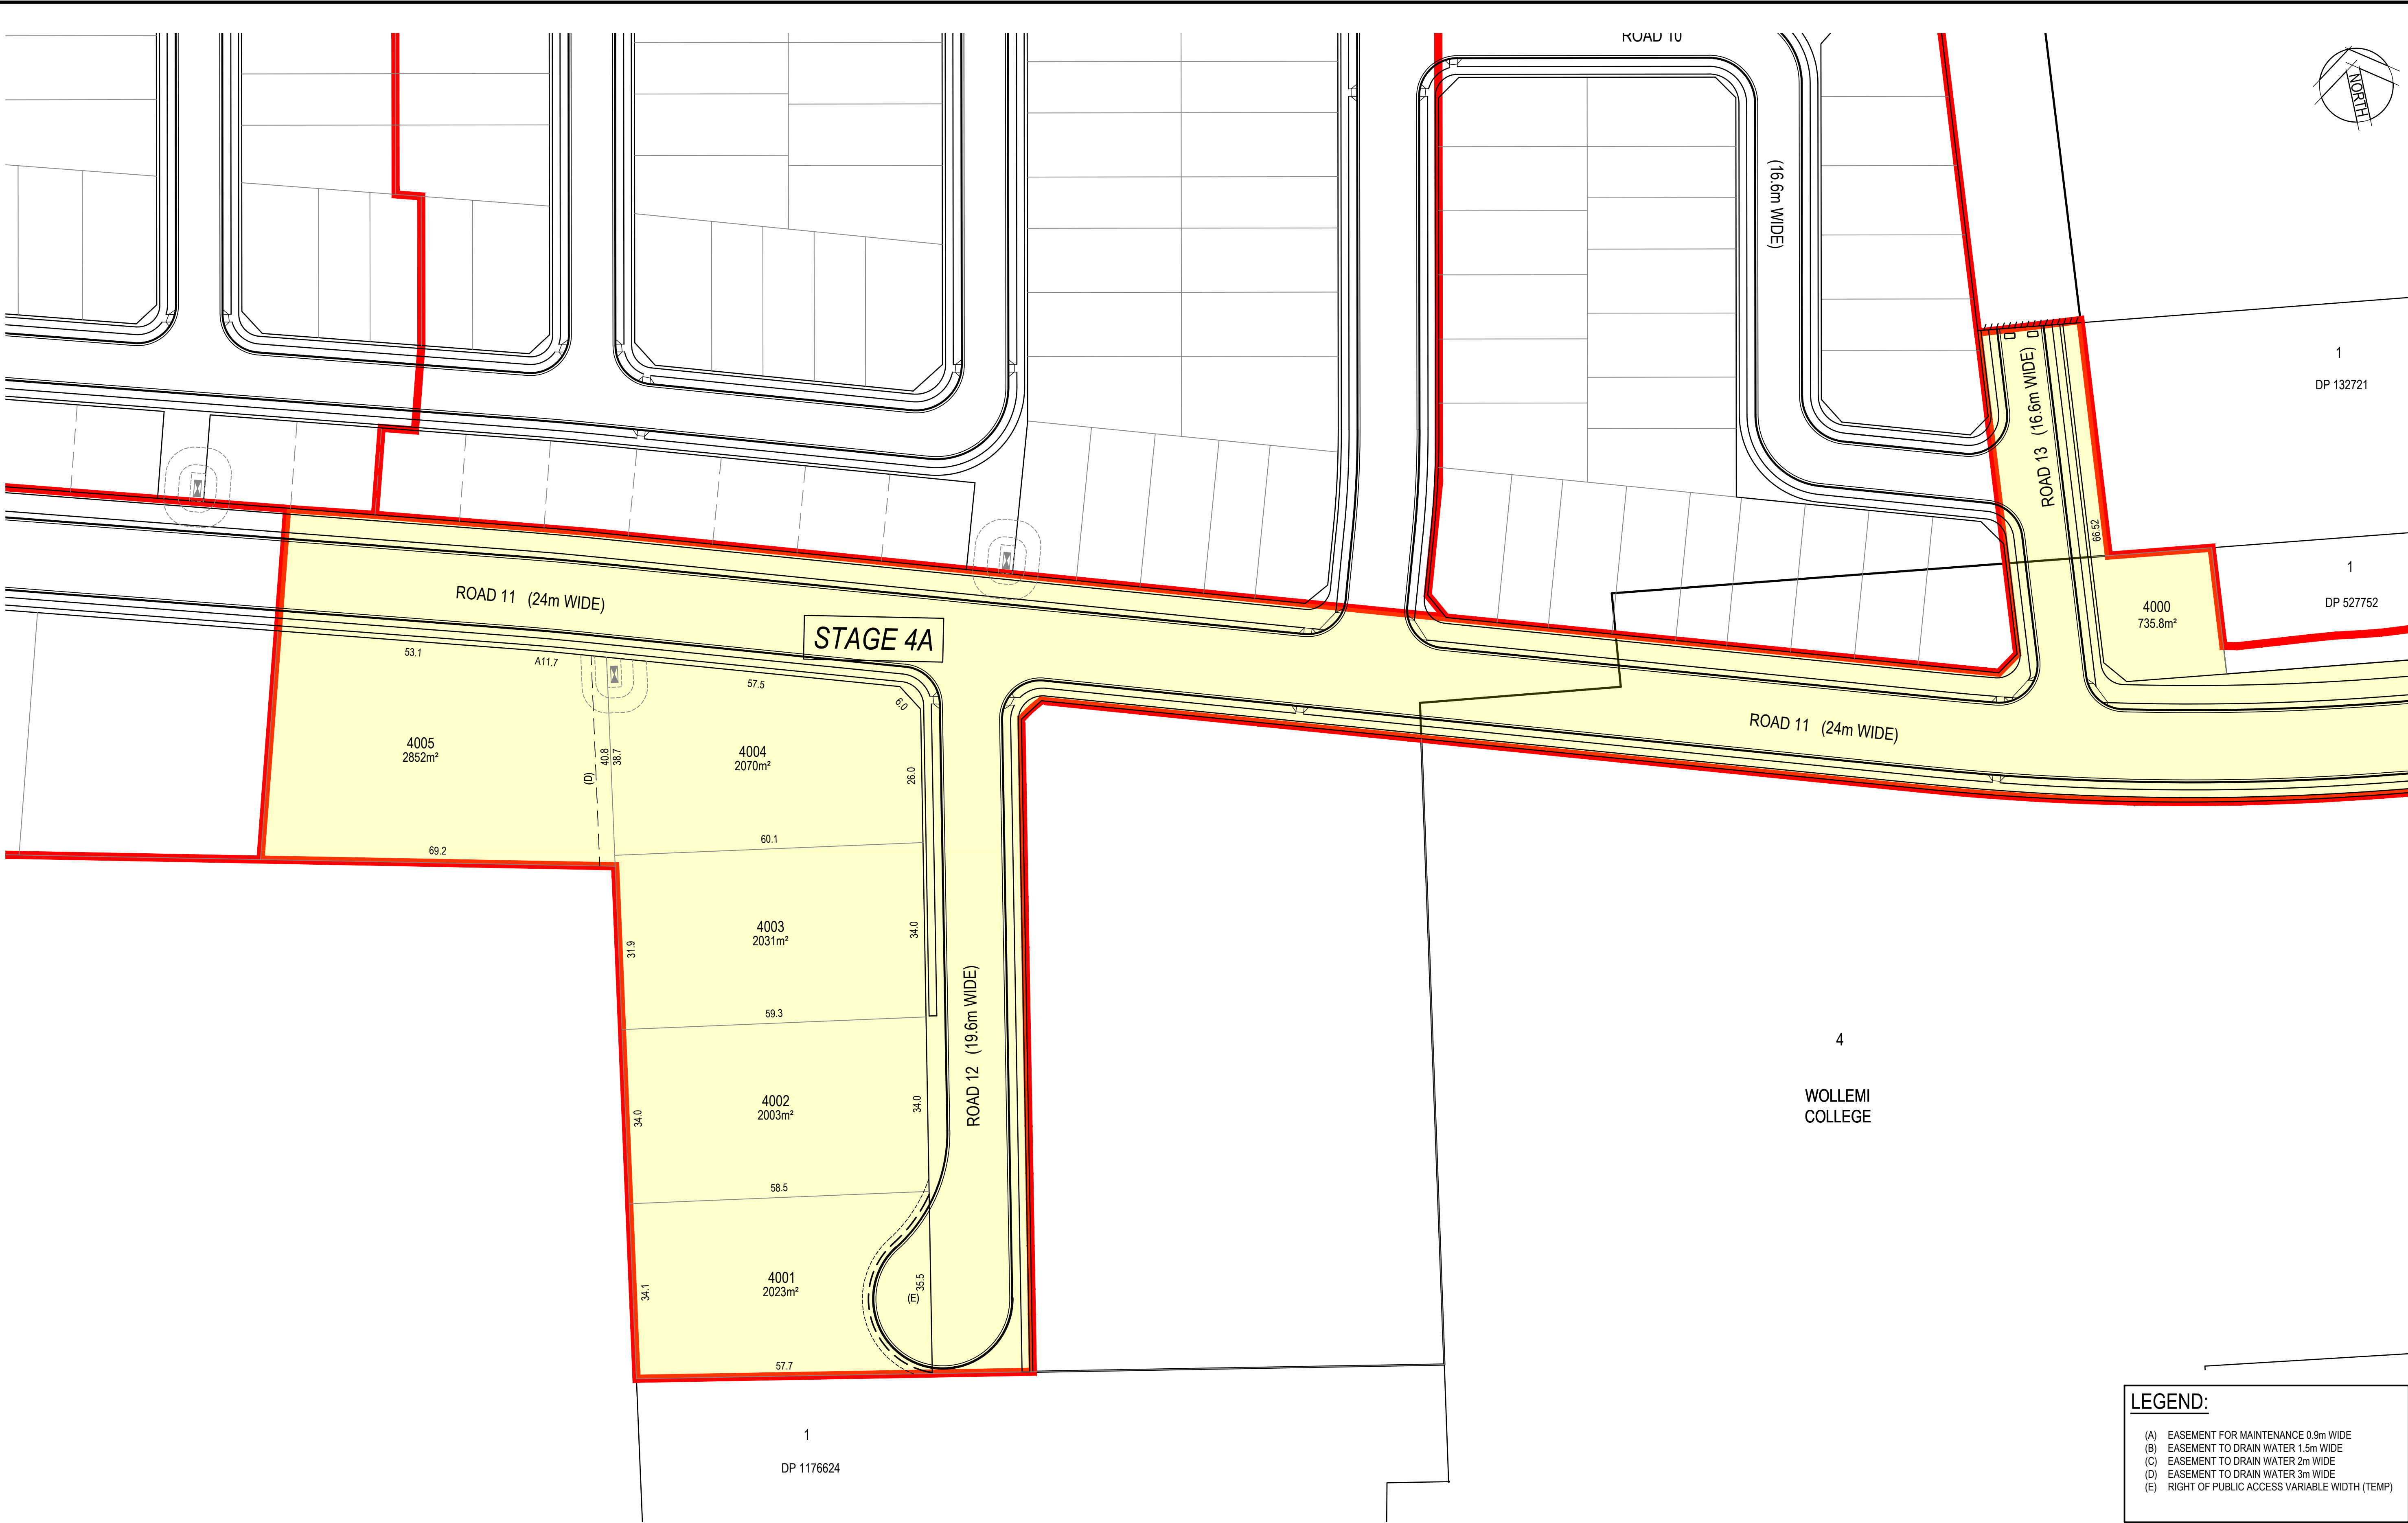

LEGEND:			
(A)	EASEMENT FOR MAINTENANCE 0.9m WIDE		
(B)	EASEMENT TO DRAIN WATER 1.5m WIDE		
(C)	EASEMENT TO DRAIN WATER 2m WIDE		
(D)	EASEMENT TO DRAIN WATER 3m WIDE		
(E)	RIGHT OF PUBLIC ACCESS VARIABLE WIDTH (TEMP)		

Rev.	Date	Description	Des.	Verif.	Appd.
4	27/02/2020	ISSUED FOR CLIENT REVIEW	AG	AG	
3	6/01/2020	ISSUED FOR CLIENT REVIEW	AG	AG	
2	1/10/2019	FINAL CLIENT REVIEW	AG	AG	
1	26/09/2019	CONSULTANCY ISSUE	AG	AG	

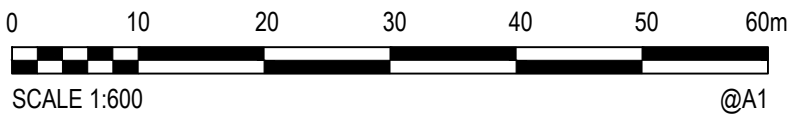

© Cardno Limited All Rights Reserved.
This document is produced by Cardno Limited solely for the benefit of and use by the client in accordance with the terms of the retainer. Cardno Limited does not and shall not assume any responsibility or liability whatsoever to any third party arising out of any use or reliance by third party on the content of this document.





Cardno
Shaping the Future

Cardno (NSW/ACT) Pty Ltd | ABN 95 001 145 035
Level 9, The Forum, 203 Pacific Highway
St Leonards, NSW 2005
Tel: 02 9496 7700 Fax: 02 9439 5170
Web: www.cardno.com.au

Drawn MDH	Date 26/09/2019	Client LENDEASE COMMUNITIES
Checked	Date	Project CHAPMAN STREET WERRINGTON CIVIL WORKS
Designed	Date	
Verified	Date	
Approved	Date	Title SUBDIVISION PLAN STAGE 4A
Status FOR INFORMATION ONLY NOT TO BE USED FOR CONSTRUCTION PURPOSES		
DATUM AHD	Scale 1:600	Size A1
Drawing Number 80219053-001-SK087	Revision 4	

COBHAM JUVENILE DETENTION CENTRE

(A) EASEMENT FOR MAINTENANCE 0.9m WIDE
(B) EASEMENT TO DRAIN WATER 1.5m WIDE
(C) EASEMENT TO DRAIN WATER 2m WIDE
(D) EASEMENT TO DRAIN WATER 3m WIDE
(E) RIGHT OF PUBLIC ACCESS VARIABLE WIDTH (TEMP)

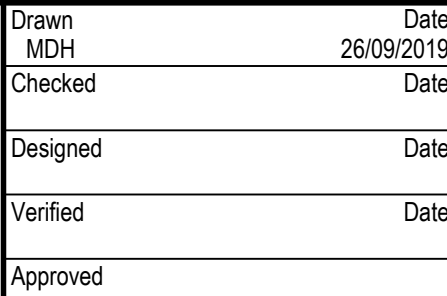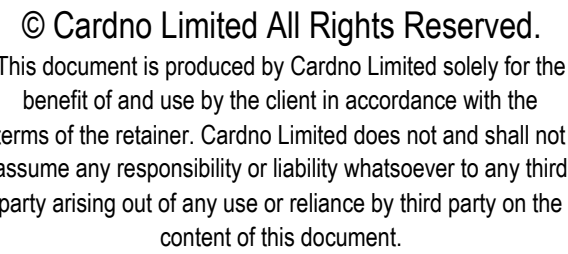[illegible]

Client	LENDEASE COMMUNITIES
Project	CHAPMAN STREET WERRINGTON CIVIL WORKS
Title	SUBDIVISION PLAN STAGE 4B

Status FOR INFORMATION ONLY NOT TO BE USED FOR CONSTRUCTION PURPOSES			
DATUM	Scale	Size	
AHD	1:600	A1	
Drawing Number			Revision
80219053-001-SK088			3