

LEGEND

ORIGINAL APPROVED DATA



CLIENT:

PAZIT Pty.Ltd.


THIS DRAWING MUST NOT BE USED FOR
CONSTRUCTION UNLESS SIGNED AS PART OF AN
APPROVED CONSTRUCTION CERTIFICATE.

CAPITOL HILL
STAGE 9D, E & F
LOT OVERLAY

PLAN No:	110470/SK04	1
FILE No:	110470SK04	
SHEET SIZE:	A1 ORIGINAL	

PO Box 4366 PENRITH WESTFIELD NSW 2750
P 02 4720 3300 W www.jwprince.com.au E jwp@jwprince.com.au

1	ISSUE FOR INFORMATION	MS	NDW		27/06/19
	AMENDMENT	DES	DRN	CKD	APR DATE

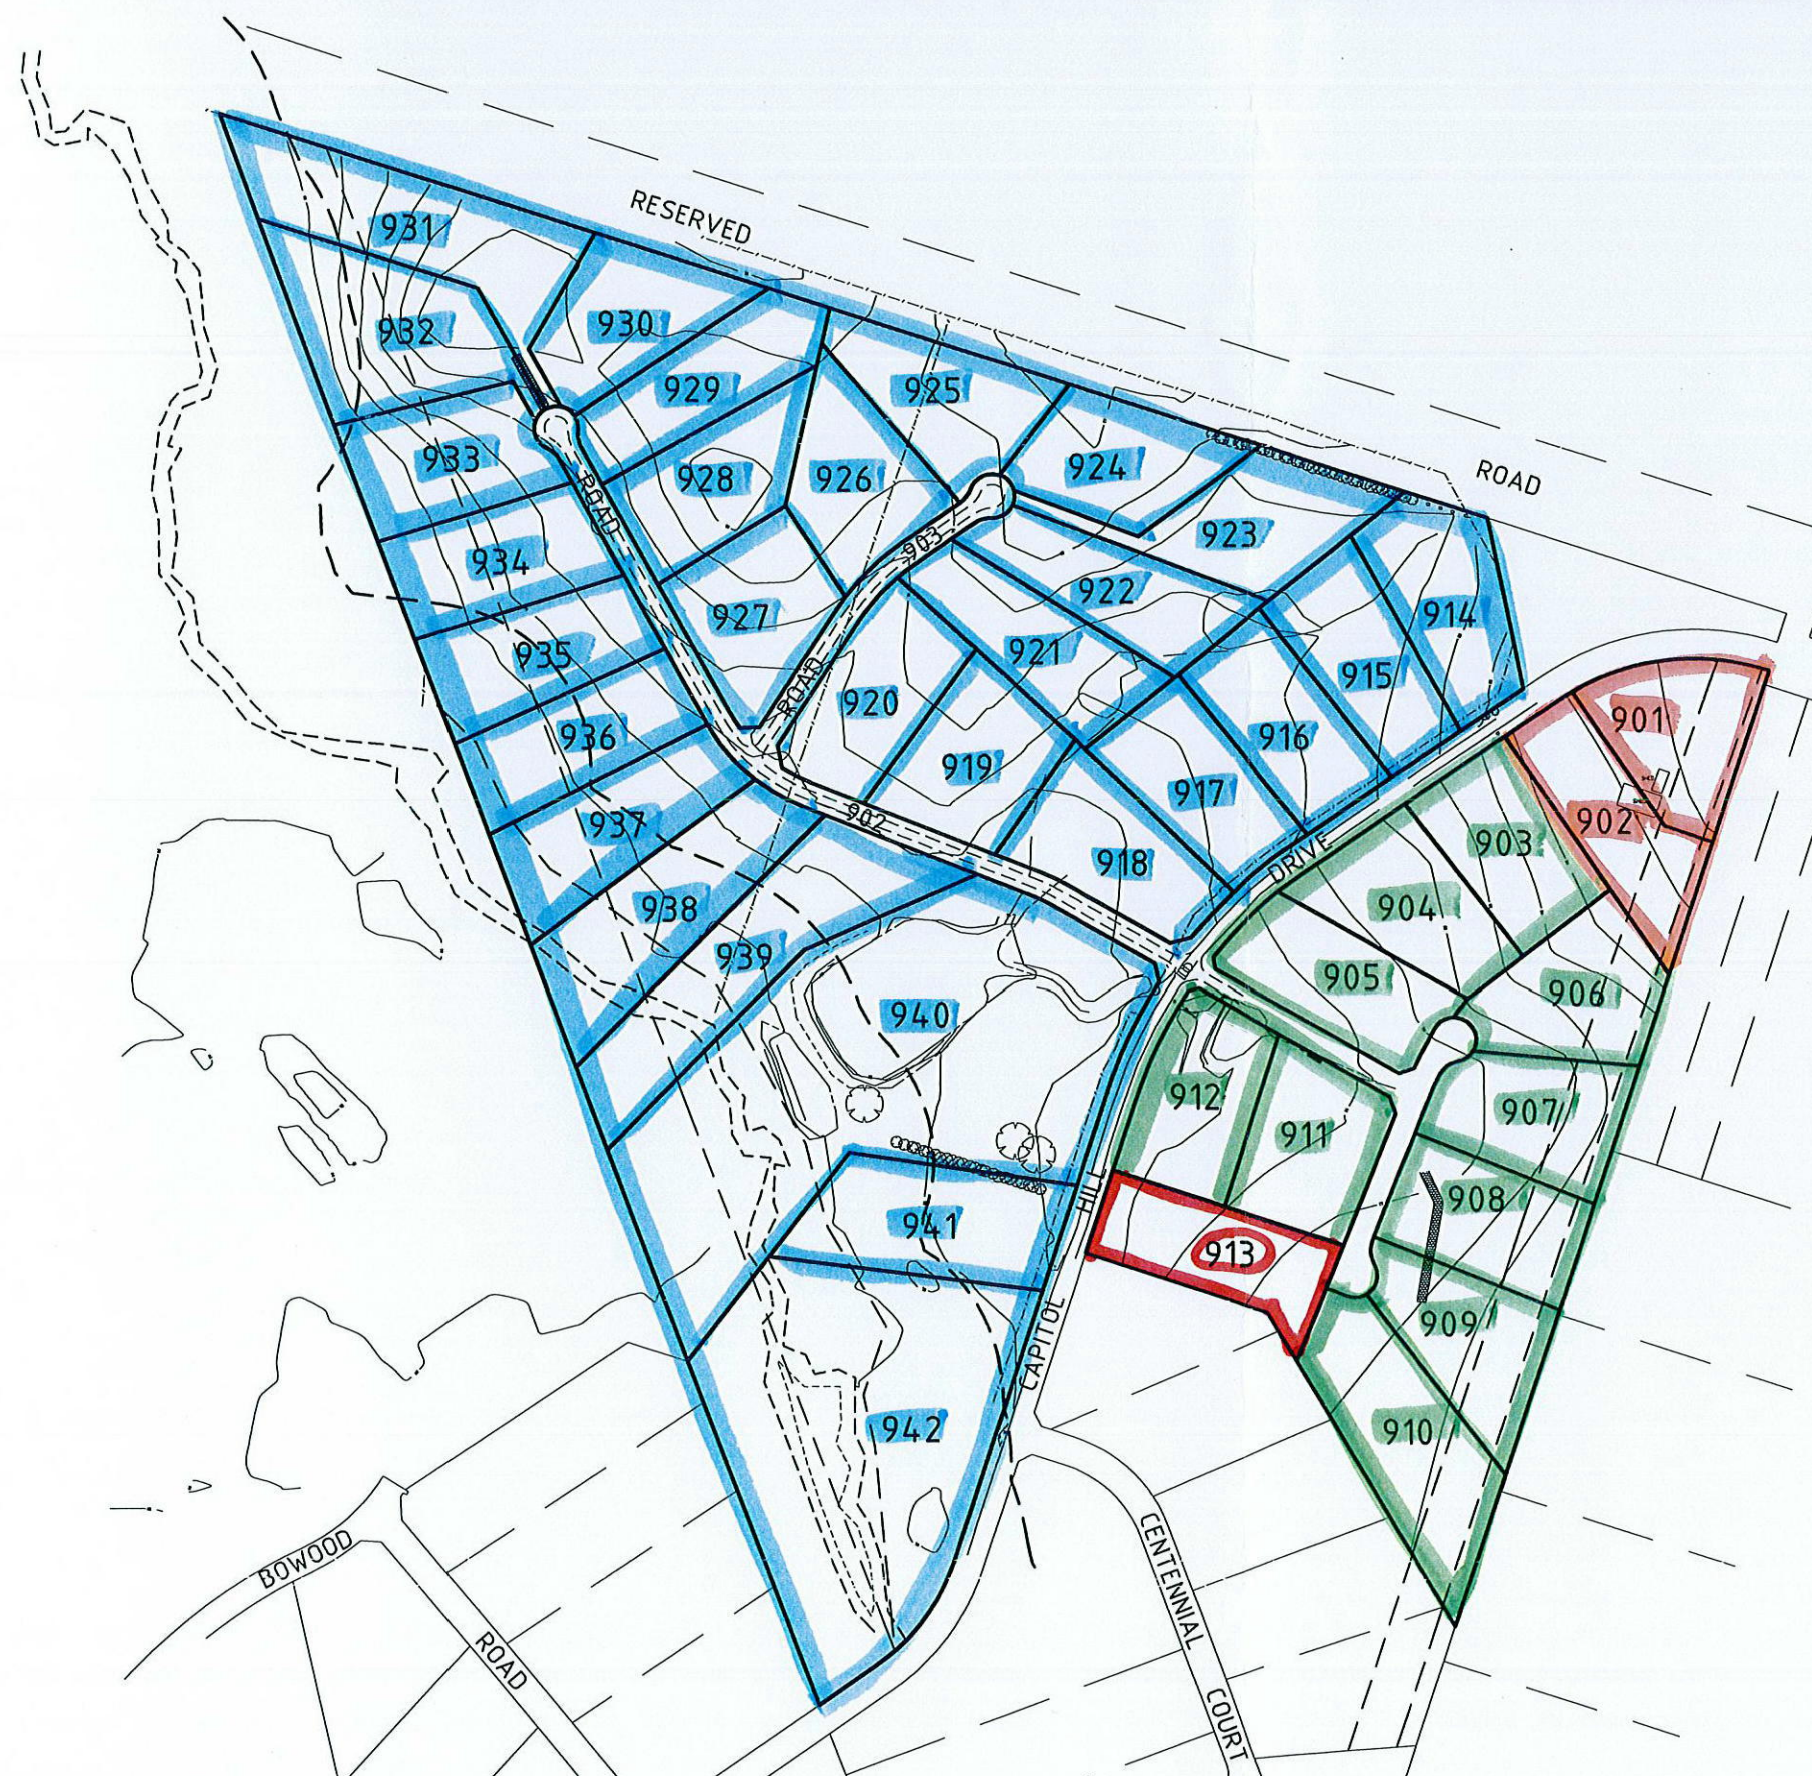

**INDIVIDUAL LOTS
PER STAGE**

STAGE 1 : Lot 913

STAGE 2 : Lots 903-912

STAGE 3 : Lots 914-942

STAGE 4 : Lots 901, 902

This plan/document relates to:
Development Application
No: 020555
23/10/09
COUNCIL DOES NOT ATTEST TO THE
ACCURACY OF DETAIL IN PLANS

CONICS
consulting surveyors

142 SUNNYHOLT ROAD, BLACKTOWN
PO BOX 6745, BLACKTOWN 2148
PH: (02) 9853 0299 FAX: (02) 9831 3274
© COPYRIGHT PROTECTS THIS PLAN
Unauthorised reproduction or amendment
not permitted. Please contact the author.

FOR:
PAZIT PTY. LTD.

PROPOSED SUBDIVISION OF LOT 1672 IN
D.P. 855001 & LOT 166 IN D.P. 803478 (STAGE 9)

PENRITH CITY COUNCIL

1:5000 @ A3 0 50 100 150 200 250 Metres

DATUM: AHD	DESIGN: N/A.	CHECKED: AA	DATE: 10.8.09	REF:
AZIMUTH: MGA	DRAWN: BR	SHEET 3 OF 3 SHEETS		23-210-09DA-J