


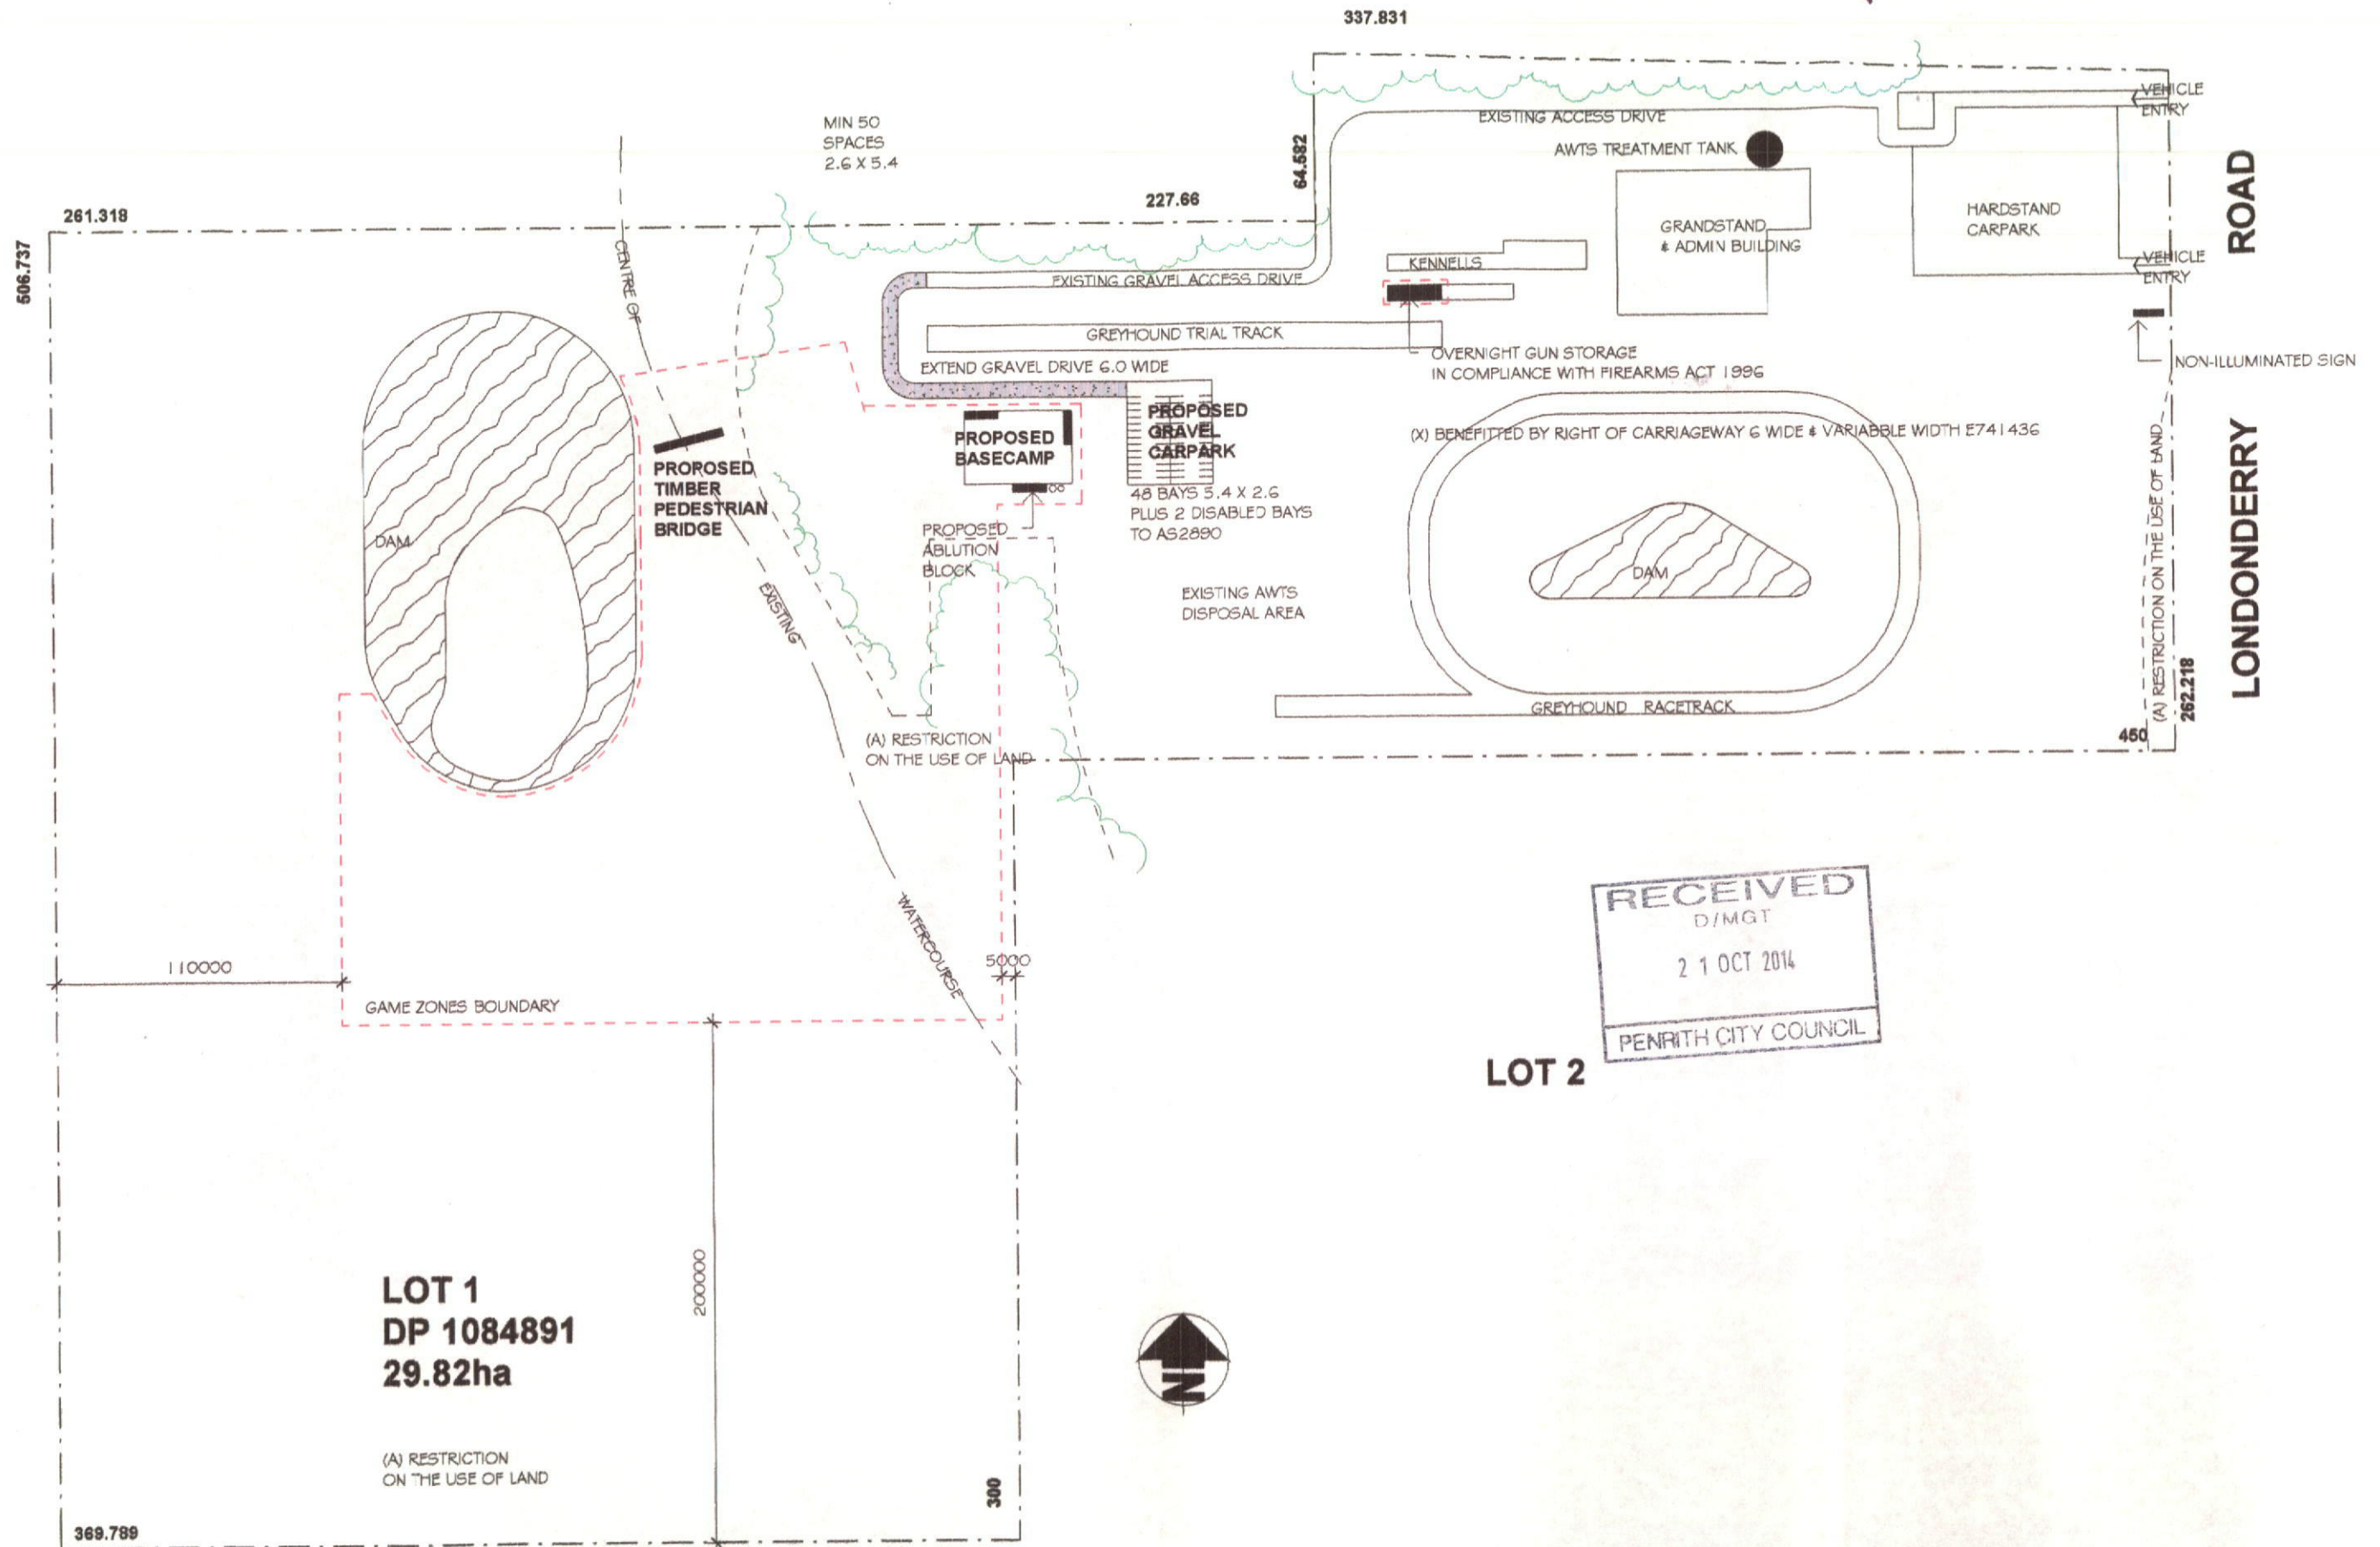
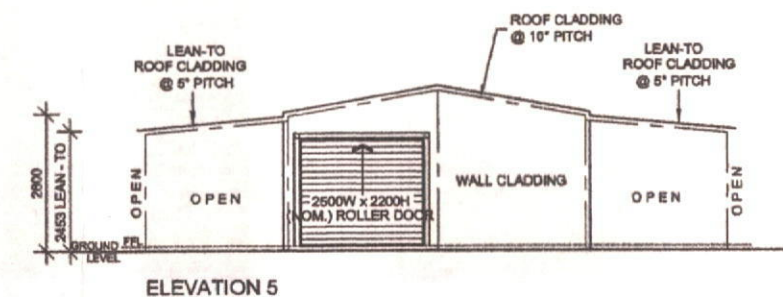
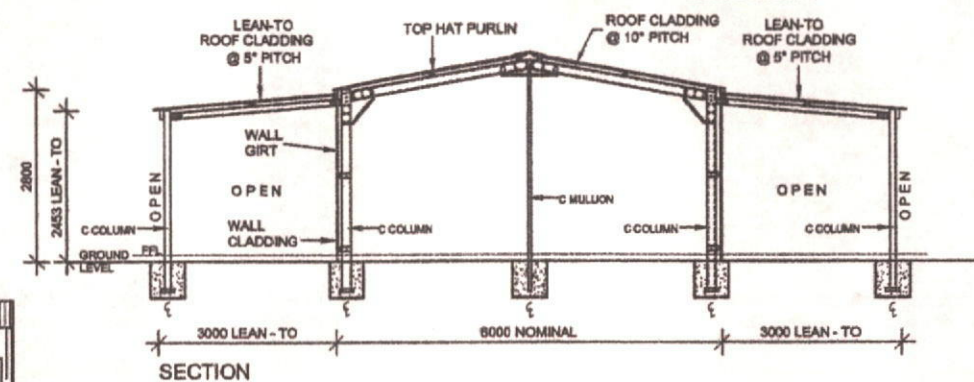
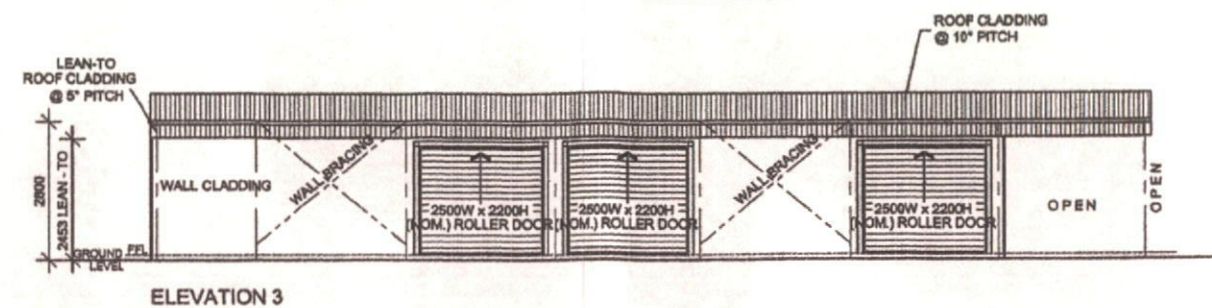
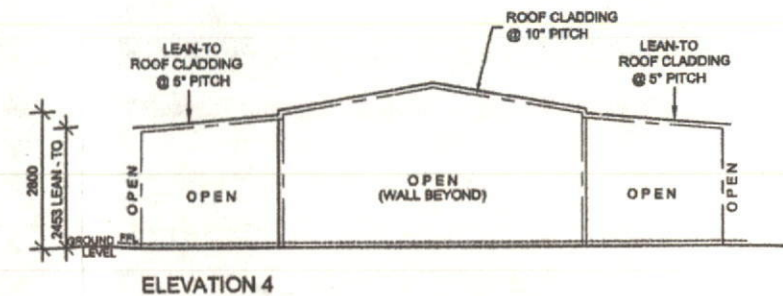
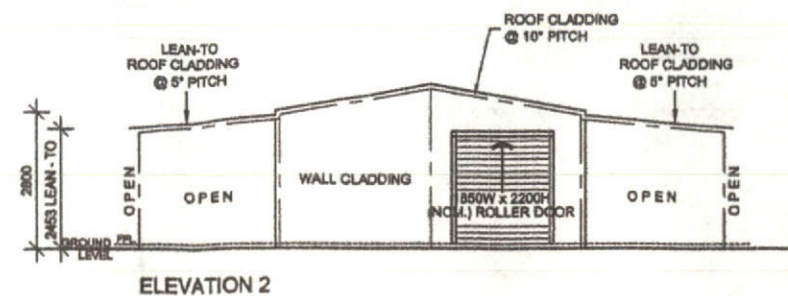
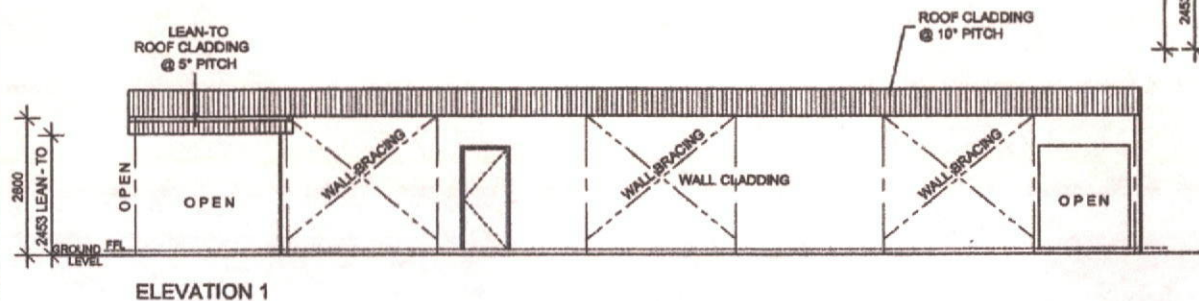
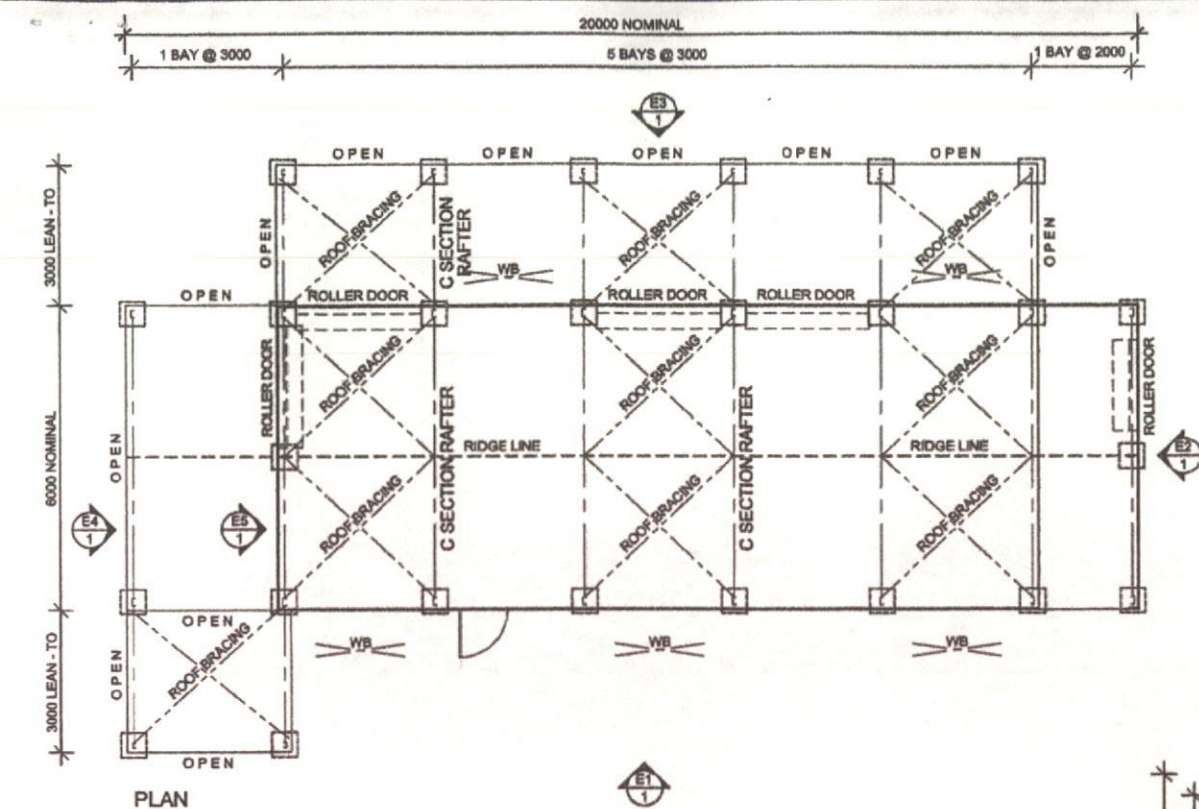


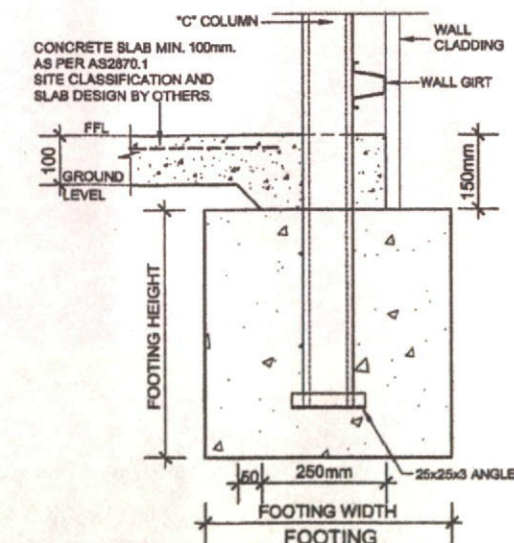

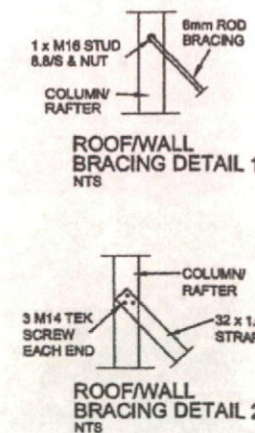

SPECIFICATIONS	
SPANS	6000
HEIGHT (H)	2800
RAFTERS & COLUMNS	MAIN C15012
	L-TO C10015
PURLINS & GIRTS	TS6100 & TS6175, SPACING 1200 ENDS & 1700 INTERNALS
MULLIONS	C10012
BRACING	Ø 8mm ROD
CLADDING	0.42 BMT TRIMDEK
FLASHINGS	0.55 BMT
ROOF PITCH	10°
HEIGHT TO 2800 NAKED FOOTING SIZE	600 x 600 x 700 DEEP
DESIGN	
* WIND REGION A, TERRAIN CATEGORY 2 - 4.	
* WIND LOAD DESIGN TO AS1170	
* EARTHQUAKE ACCELERATION CO-EFFICIENT 0.15	
* SITE IDENTIFICATION: FOR SITE CLASSIFICATION A - B AS CONFIRMED BY INSPECTION TO AS2670.1	
* ALL WORKMANSHIP AND MATERIALS USED IN FABRICATION AND ERECTION SHALL COMPLY WITH ALL RELEVANT AUST. STANDARDS	
* THIS IS A CLASS 1 DWELLING AS PER BCA VOLUME 2	
* "LIVE - IN, ETC."	

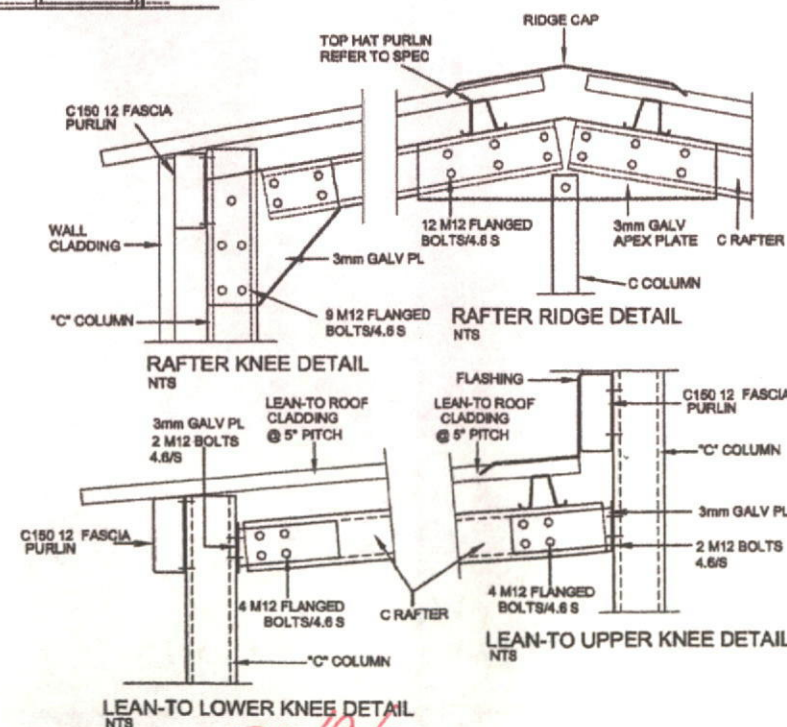

GARAGE WHOLESALERS
UNIT 10, 11 HANSON STREET MADDINGTON, WA 6109
Ph: 9459 9655 Fax: 9459 9644

STRUCterre
consulting group
Sam Nejad. B.Sc Eng, MIE Aust, CP Eng, NPBR.
PO Box 118, Geraldton, WA 6531
Ph: 99239078. Mob: 0429920950. Email: nejad@modnet.com.au

CLIENT : DELTA FORCE PAINTBALL - LEON BUBENICEK
ADDRESS:

SALESMAN: JC

DATE: 20/09/10

JOB NO.: GW-8165

TYPE OF SHED:
■ FULLY ENCLOSED
■ OPEN SIDED

SHEET: 1/1