


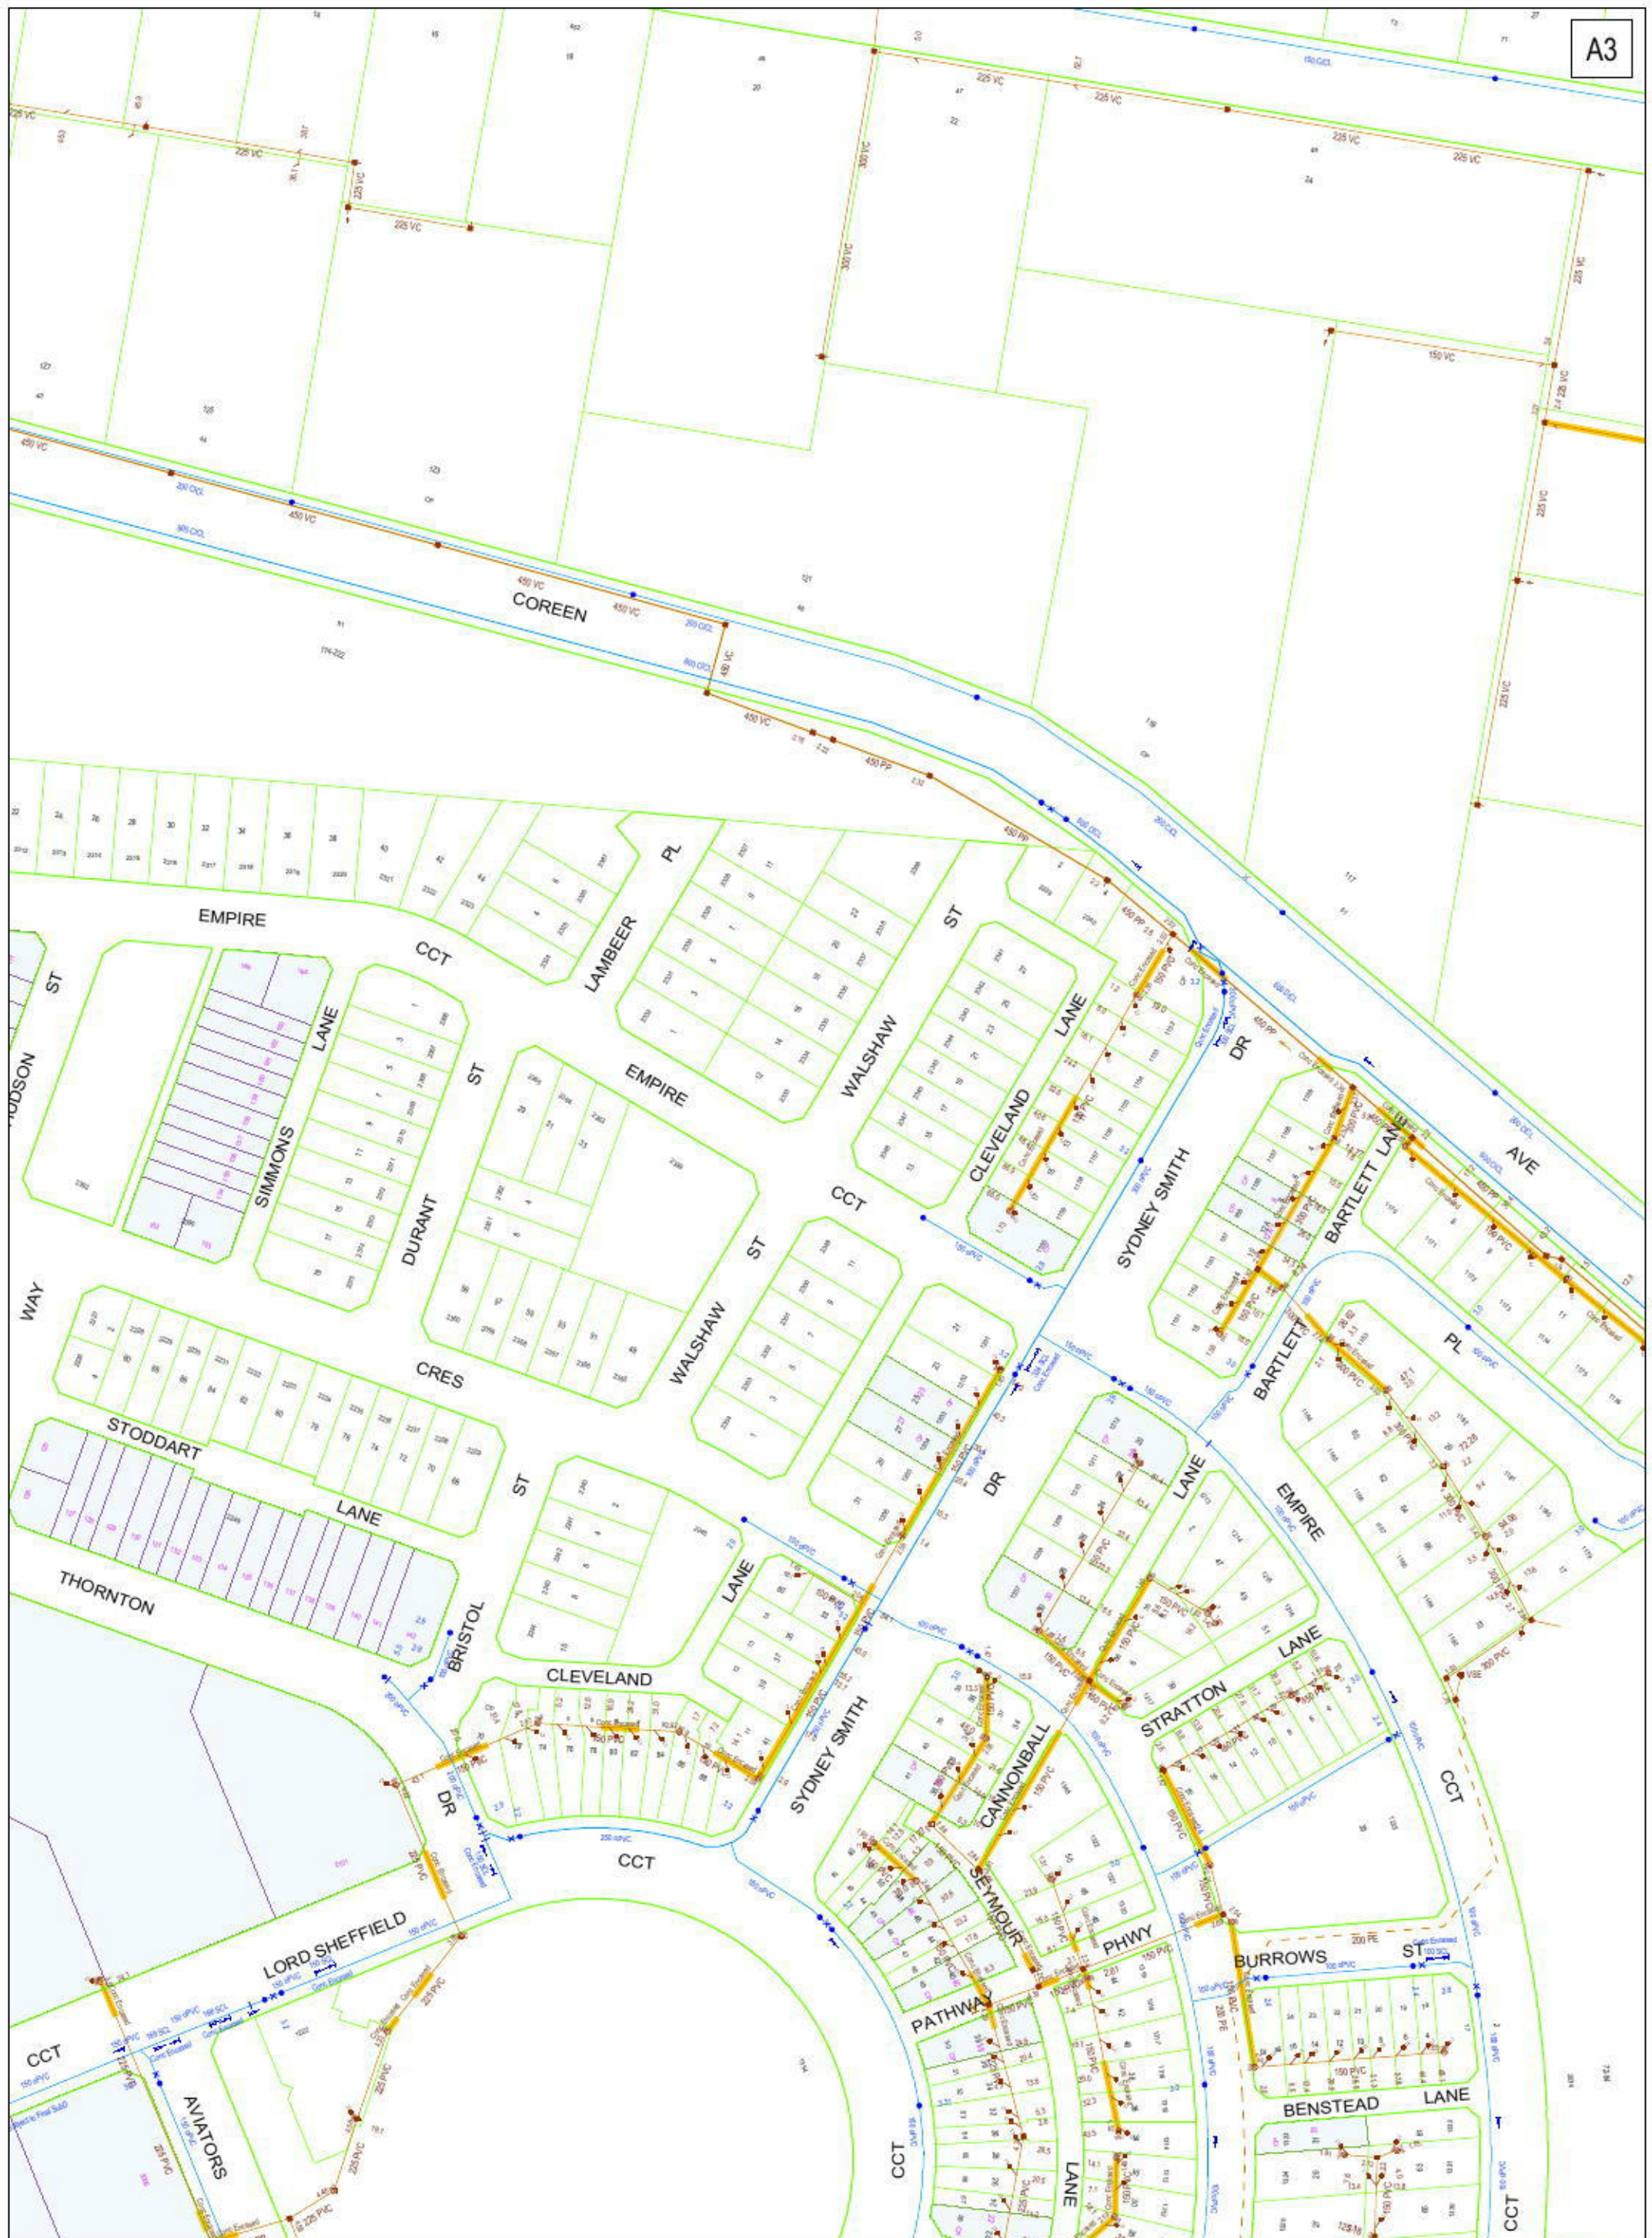

DBYD Address:
n/a Walshaw Street
Penrith NSW 2750

DBYD Job No: 8957583
DBYD Sequence No: 44483113

Copyright Reserved Sydney Water 2015
No warranty is given that the information shown is complete or accurate.
SYDNEY WATER CORPORATION

Scale: 1:1500
Date of Production: 18/03/2015



Plan 1 of 1
0m 7m 14m 21m 28m