




REFER C7.01 FOR CONTINUATION

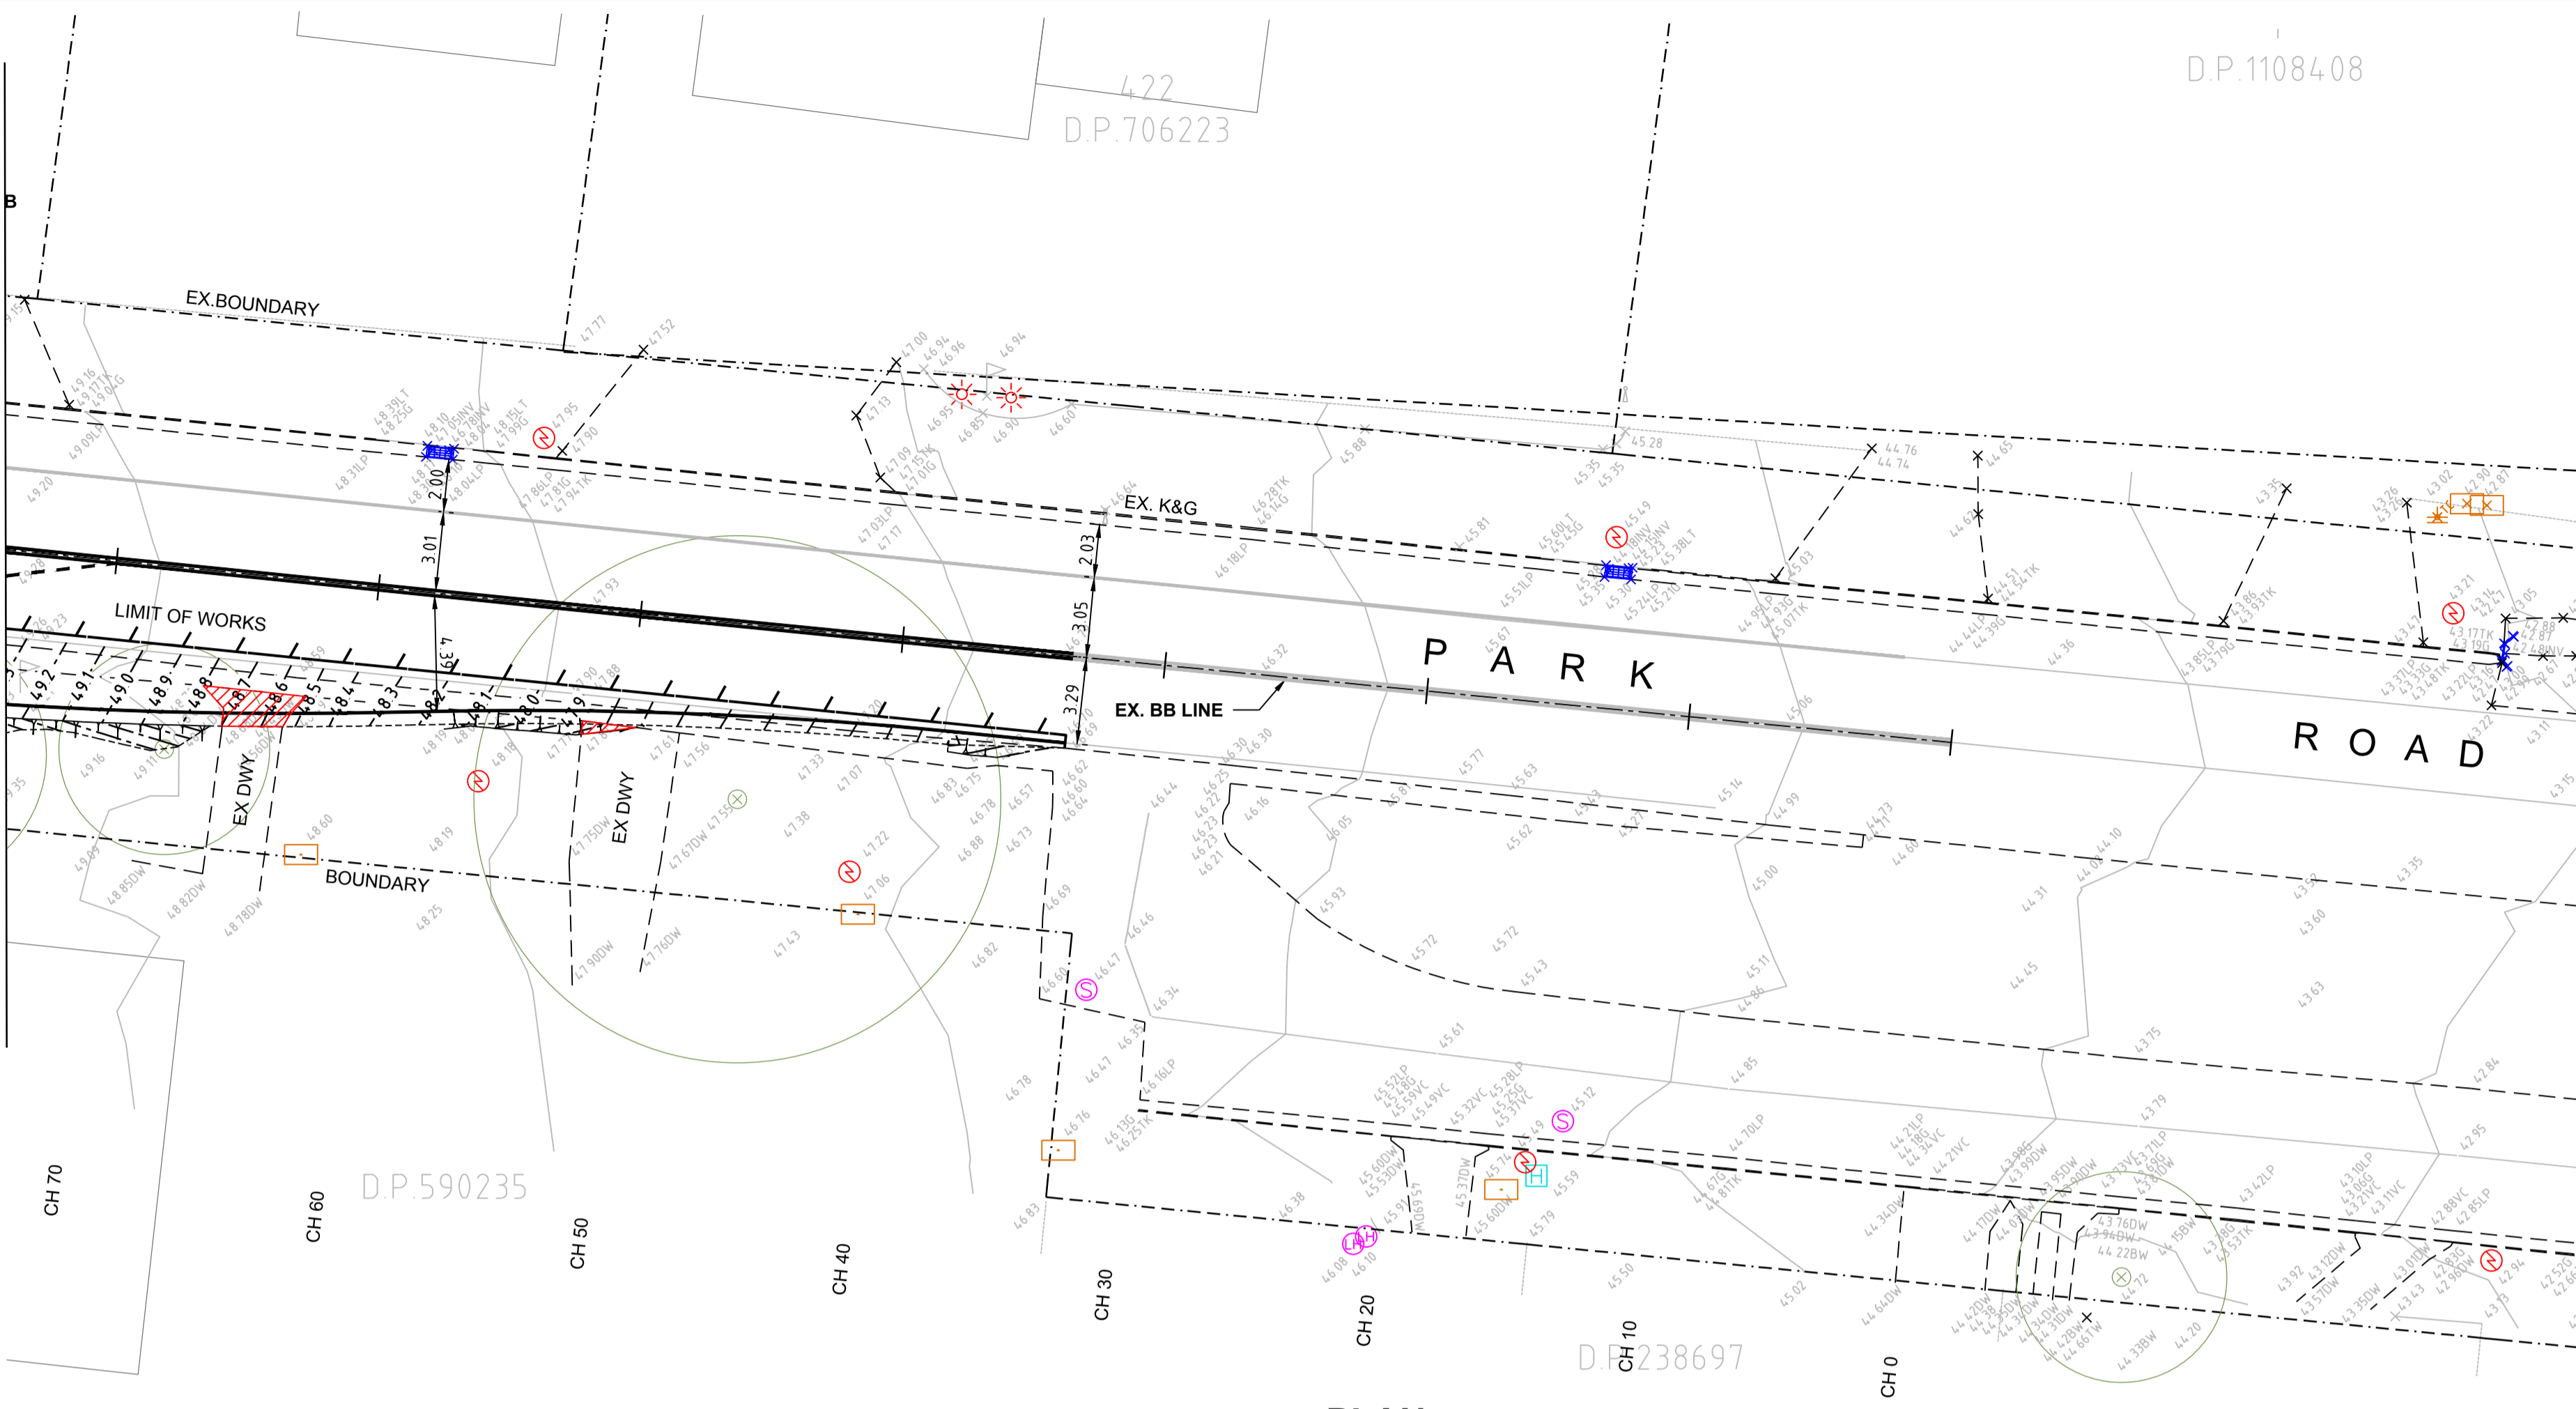

**PLAN**  
SCALE 1:200

LEGEND	
	EXISTING TREE
	EXISTING TREE TO BE REMOVED
	EXTENT OF EXISTING DRIVEWAY TO BE REMOVED
	SIGHT DISTANCE ENVELOPE
	PROPOSED BOTTOM OF BATTER
	PROPOSED TOP OF BATTER
	EXISTING TOPOGRAPHICAL FEATURE
	EXISTING BOUNDARY
	EXISTING CONTOUR
	PROPOSED CONTOUR
	PROPOSED LINEMARKING



**INSET**  
SCALE 1:500

PRELIMINARY - NOT FOR CONSTRUCTION

Path: X:\628001\18\_A1\X\_628001\_01\_Plan\_C7.01.dwg, X:\628001\_01\_Plan\_C7.01.dwg, X:\628001\_01\_Plan\_C7.01.dwg, X:\628001\_01\_Plan\_C7.01.dwg, X:\628001\_01\_Plan\_C7.01.dwg  
 Plot Date: 11/02/2020 09:15:00, User: jw, Job File: X:\628001\18\_A1\X\_628001\_01\_Plan\_C7.01.dwg

DO NOT SCALE FROM DRAWINGS, CHECK & VERIFY ALL DIMENSIONS & LEVELS BEFORE COMMENCEMENT OF ANY WORK.

THIS DRAWING IS NOT TO BE COPIED IN PART OR WHOLE WITHOUT WRITTEN PERMISSION FROM WARREN SMITH AND PARTNERS.

NORTH

SCALE 1:200 A1 SHEET

REVISION	AMENDMENT	DATE	REVISION	AMENDMENT	DATE
1	ISSUE FOR INFORMATION	05/06/20			

CLIENT	CMCT
PROJECT	NEPEAN GARDENS

PREPARED BY

Warren Smith & Partners Pty Ltd  
 Level 9, 233 Castlereagh St, Sydney 2000 NSW Australia  
 02 9299 1312 wsp@warrensmith.com.au  
 www.warrensmith.com.au ABN 36 300 430 126

CONSULTING ENGINEERS

- Hydraulic Services
- Fire Services
- Civil Services
- Sydney Water Accredited Water Servicing Co-ordinator and Designer




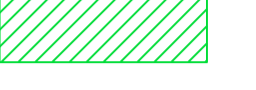

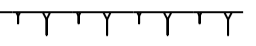
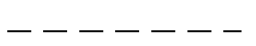




SERVING THE CONSTRUCTION INDUSTRY SINCE 1981.



TITLE				
<b>EXTERNAL WORKS PLAN</b>				
<b>SHEET 2</b>				
SCALE	DRAWN	DESIGNED	CHECKED	APPROVED
AS SHOWN	J.W.	N.Q.	L.Sh.	M.C.
JOB No.	DRAWING No.		ISSUE	
<b>5325001</b>	<b>C7.02</b>		<b>2</b>	
DATE	STATUS			
JUNE 2020	DEVELOPMENT APPLICATION			



REFER C7.03 FOR CONTINUATION

### LEGEND

-  EXISTING TREE
-  EXISTING TREE TO BE REMOVED
-  EXTENT OF EXISTING DRIVEWAY TO BE REMOVED
-  SIGHT DISTANCE ENVELOPE
-  PROPOSED BOTTOM OF BATTER
-  PROPOSED TOP OF BATTER
-  EXISTING TOPOGRAPHICAL FEATURE
-  EXISTING BOUNDARY
-  EXISTING CONTOUR
-  PROPOSED CONTOUR
-  PROPOSED LINEMARKING

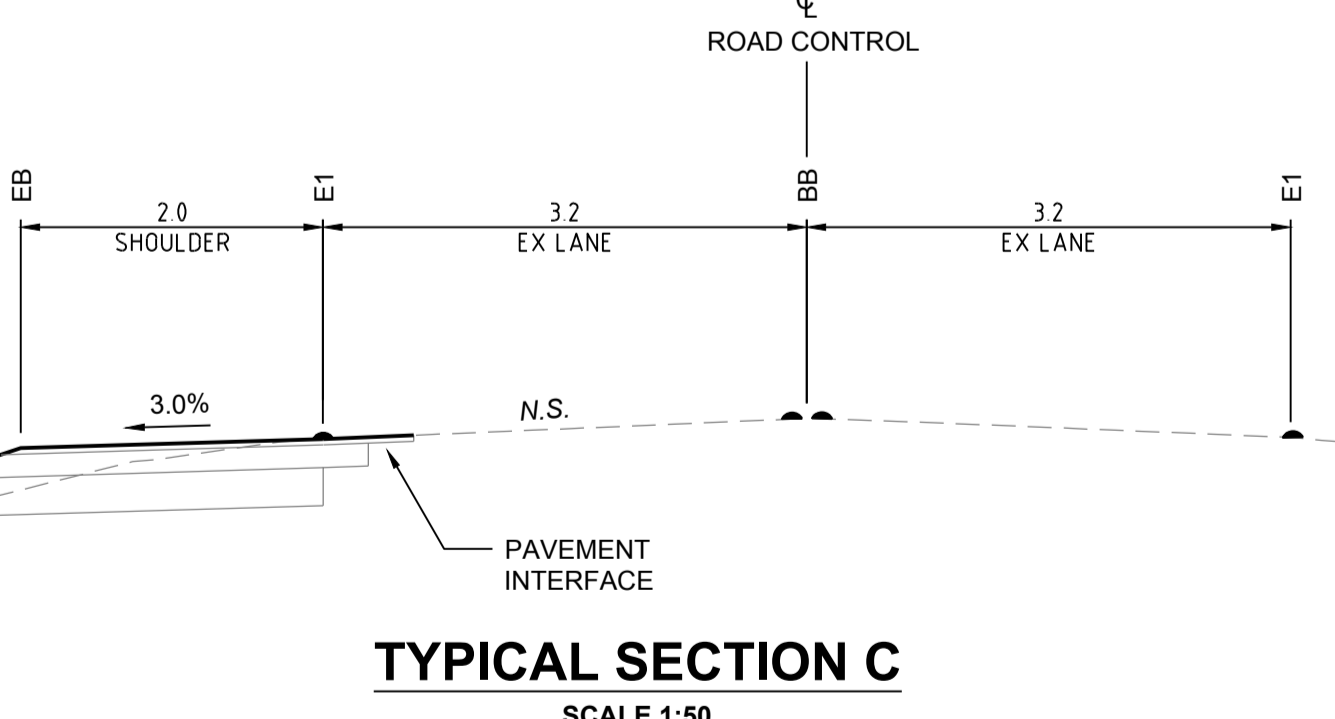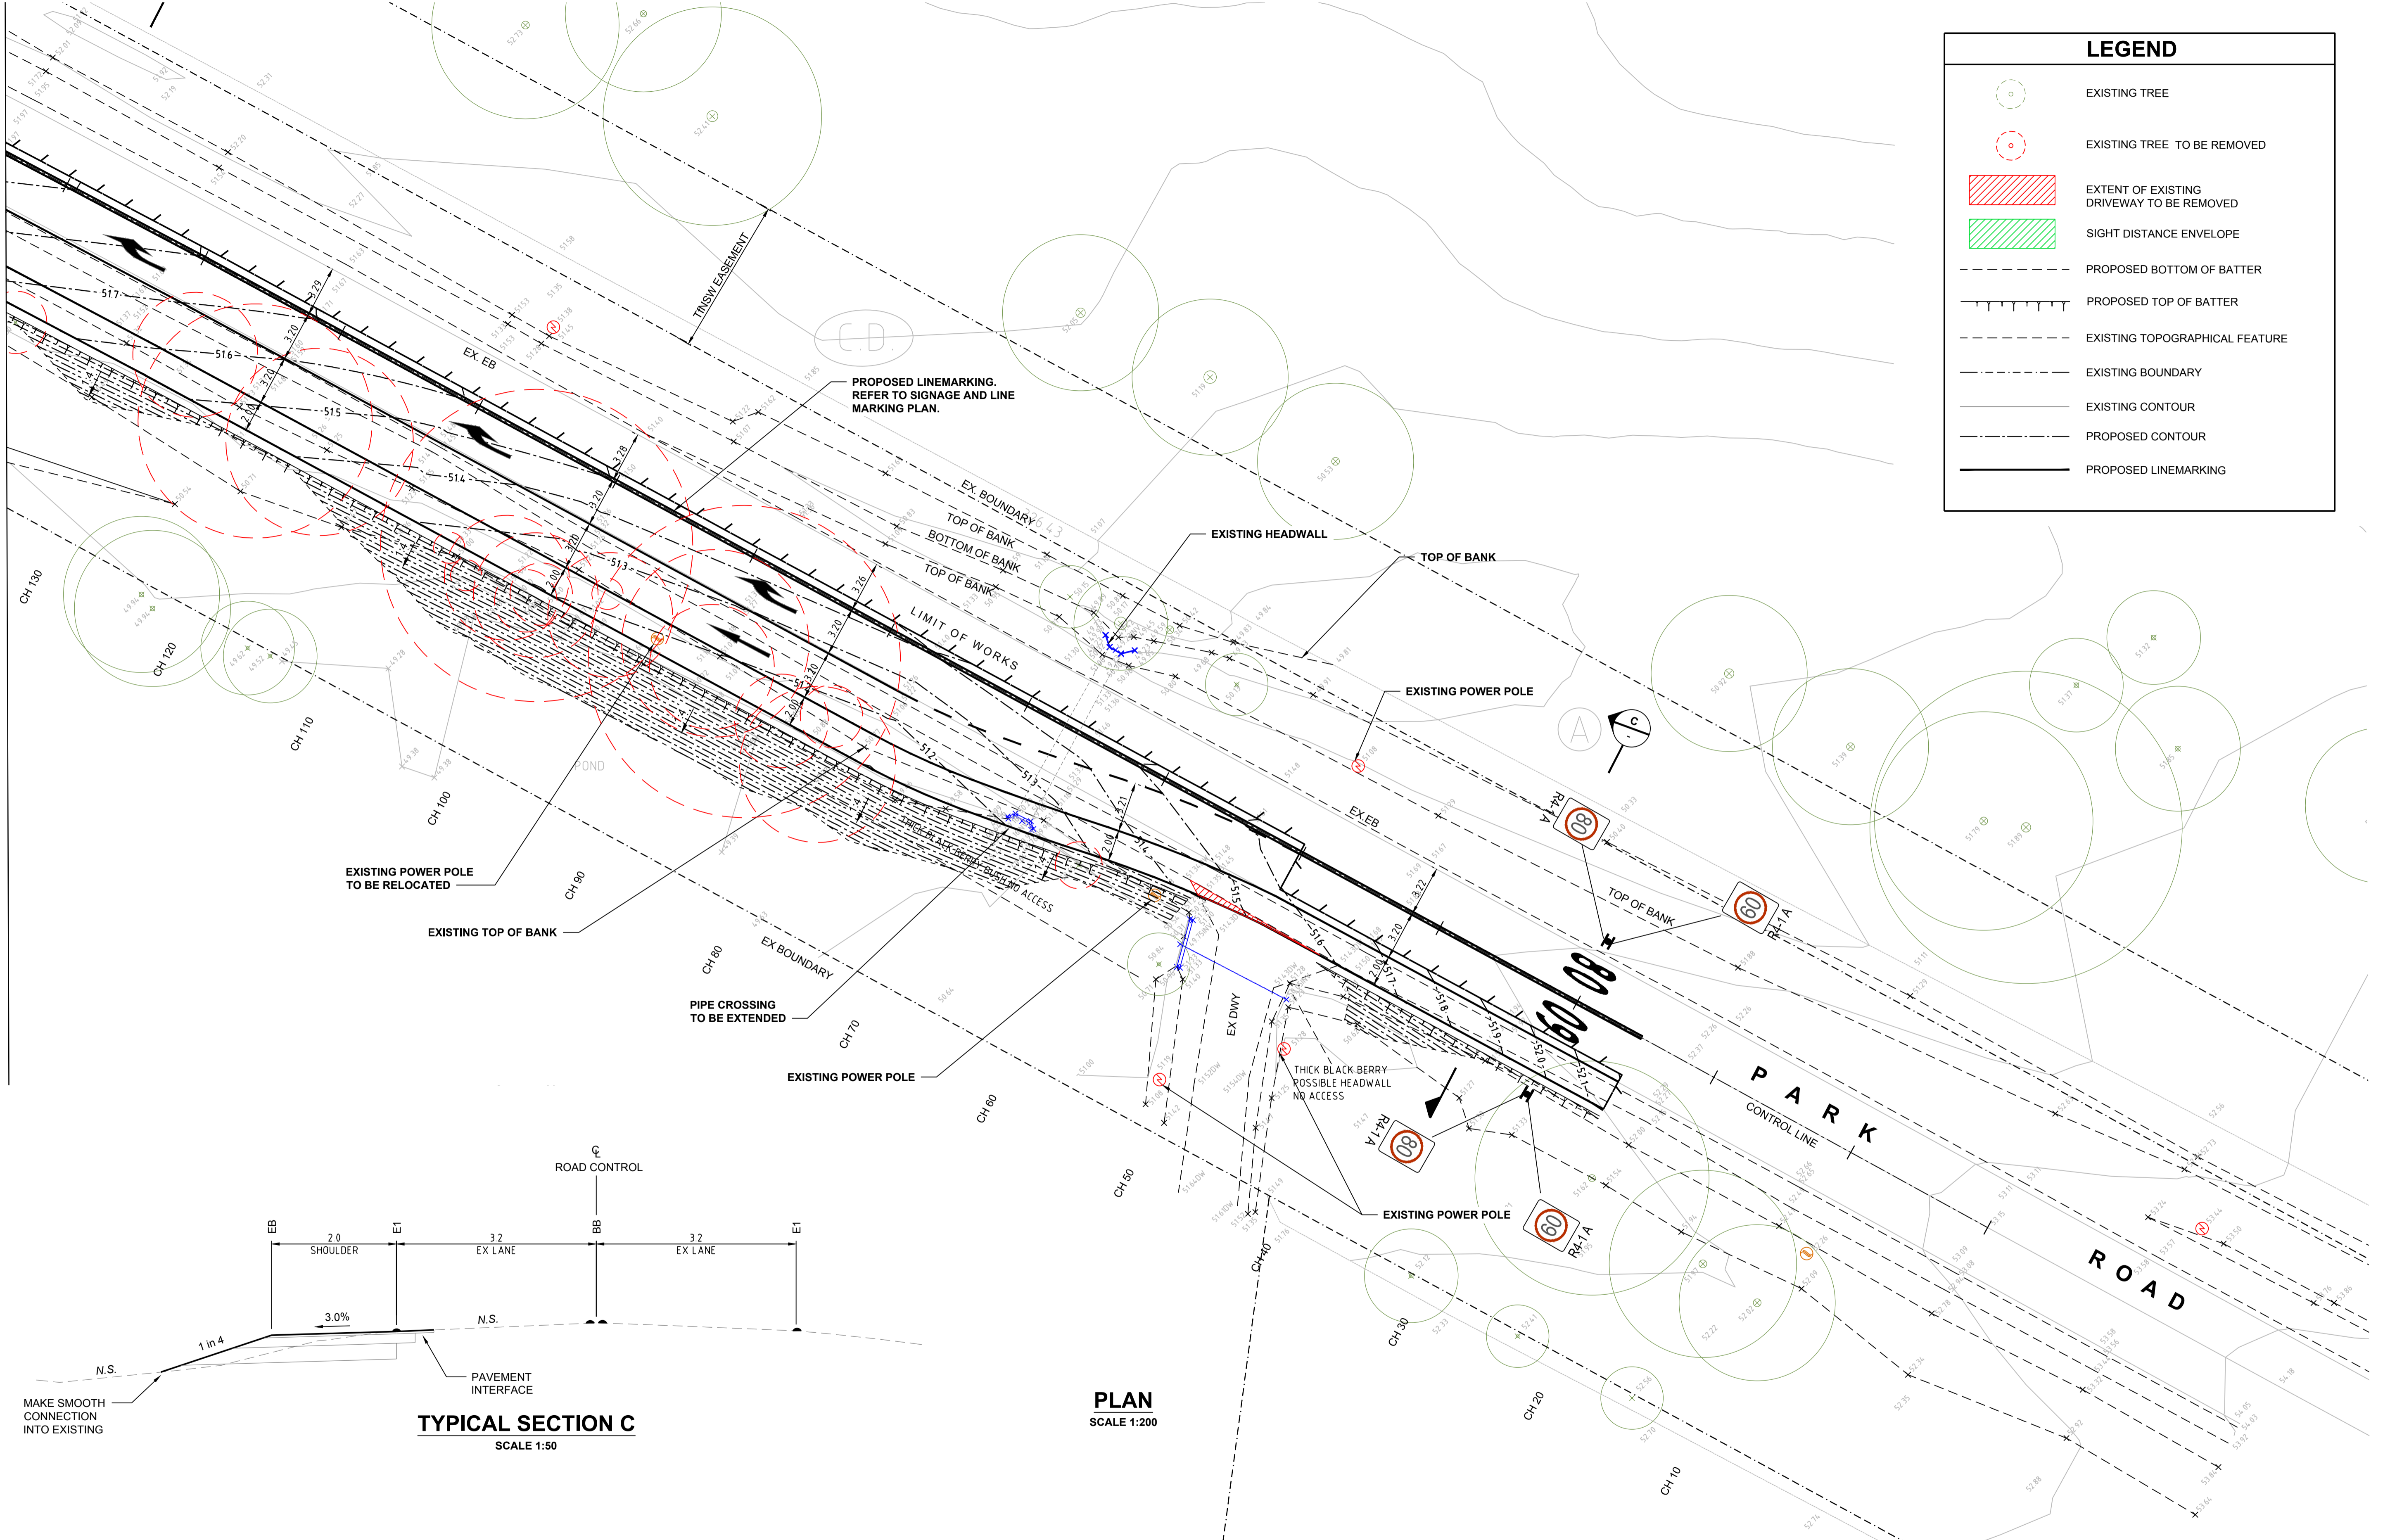



**PLAN**  
SCALE 1:200

PRELIMINARY - NOT FOR CONSTRUCTION

No. 1: 60000110, A1: 1: 60000110, Date: 02/03/2021, User: J.W., Project: 5936001, Title: EXTERNAL WORKS PLAN SHEET 4, Scale: 1:200, Drawing No: C7.04, Issue: 2, Date: 05/06/20, Status: DEVELOPMENT APPLICATION, Client: CMCT, Project: NEPEAN GARDENS, Prepared by: Warren Smith & Partners, Drawing No: 5936001, Issue: 2, Date: 05/06/20, Status: DEVELOPMENT APPLICATION.

DO NOT SCALE FROM DRAWINGS. CHECK & VERIFY ALL DIMENSIONS & LEVELS BEFORE COMMENCEMENT OF ANY WORK.

THIS DRAWING IS NOT TO BE COPIED IN PART OR WHOLE WITHOUT WRITTEN PERMISSION FROM WARREN SMITH AND PARTNERS.

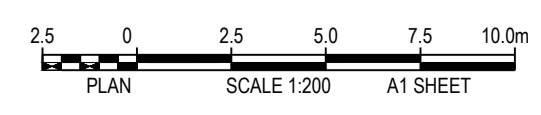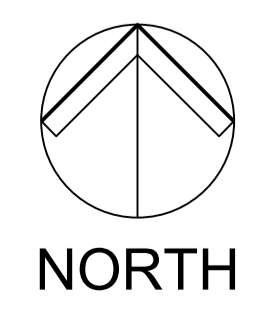

REVISION	AMENDMENT	DATE	REVISION	AMENDMENT	DATE
1	ISSUE FOR INFORMATION	05/06/20			

CLIENT: **CMCT**

PROJECT: **NEPEAN GARDENS**

PREPARED BY:



Warren Smith & Partners Pty Ltd  
Level 9, 233 Castlereagh St, Sydney 2000 NSW Australia  
02 9299 1312 wsp@warrensmith.com.au  
www.warrensmith.com.au ABN 36 300 430 126


CONSULTING ENGINEERS

- Hydraulic Services
- Fire Services
- Civil Services
- Sydney Water Accredited Water Servicing Co-ordinator and Designer


SERVING THE CONSTRUCTION INDUSTRY SINCE 1981.

TITLE: **EXTERNAL WORKS PLAN SHEET 4**

SCALE: AS SHOWN	DRAWN: J.W.	DESIGNED: N.Q.	CHECKED: L.Sh.	APPROVED: M.C.
JOB No: 5936001	DRAWING No: C7.04	ISSUE: 2		
DATE: JUNE 2020	STATUS: DEVELOPMENT APPLICATION			

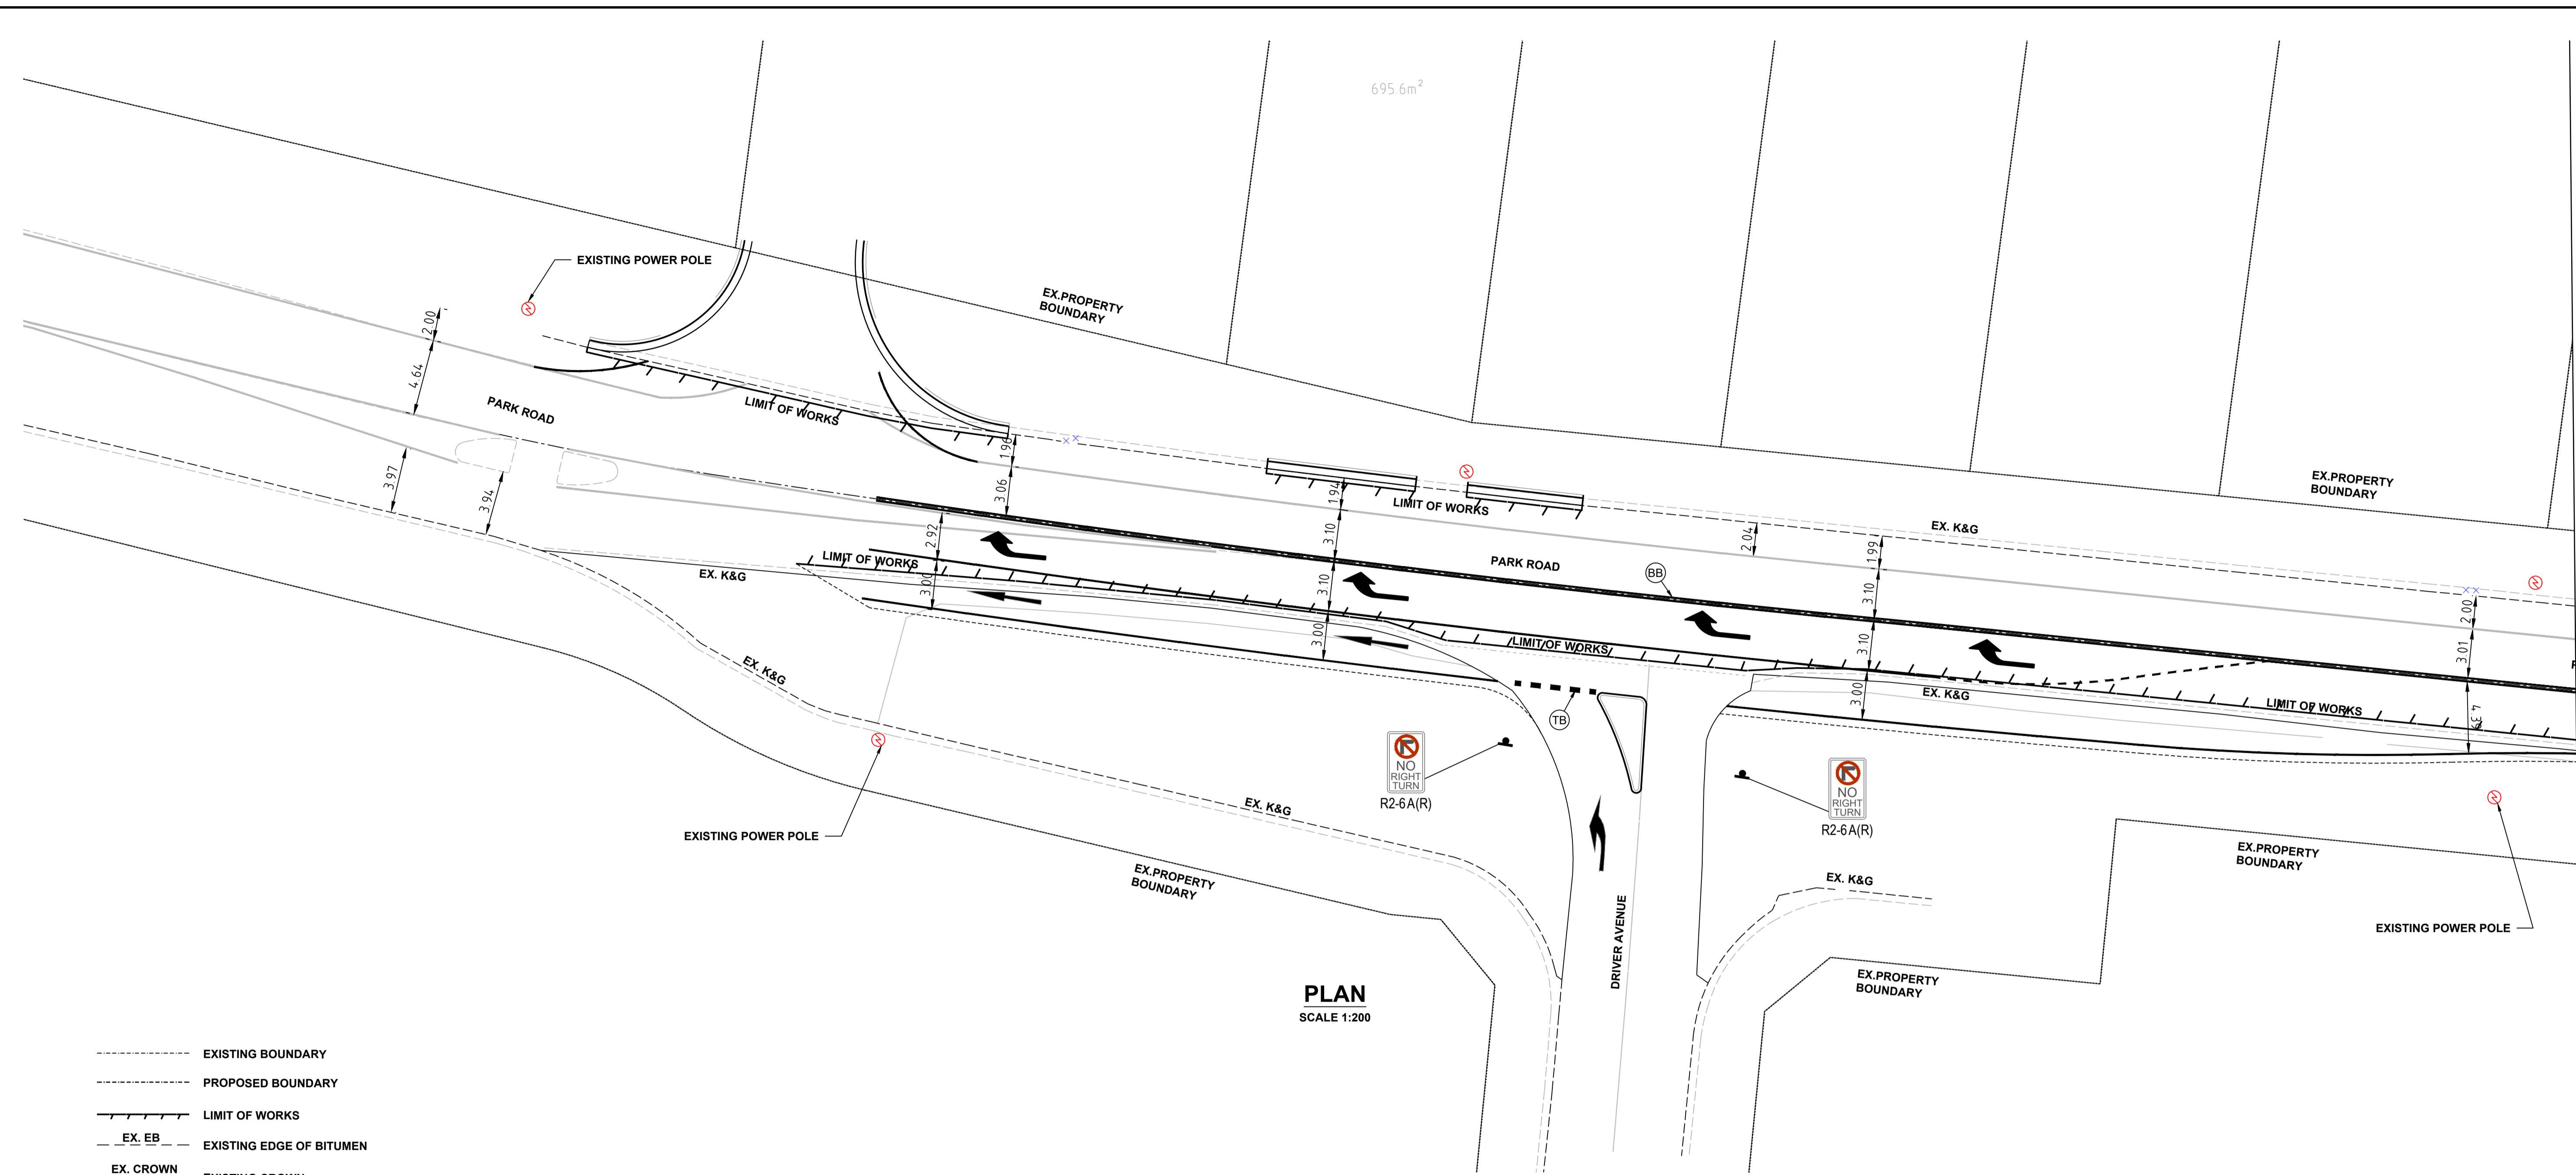

**PLAN**  
SCALE 1:200

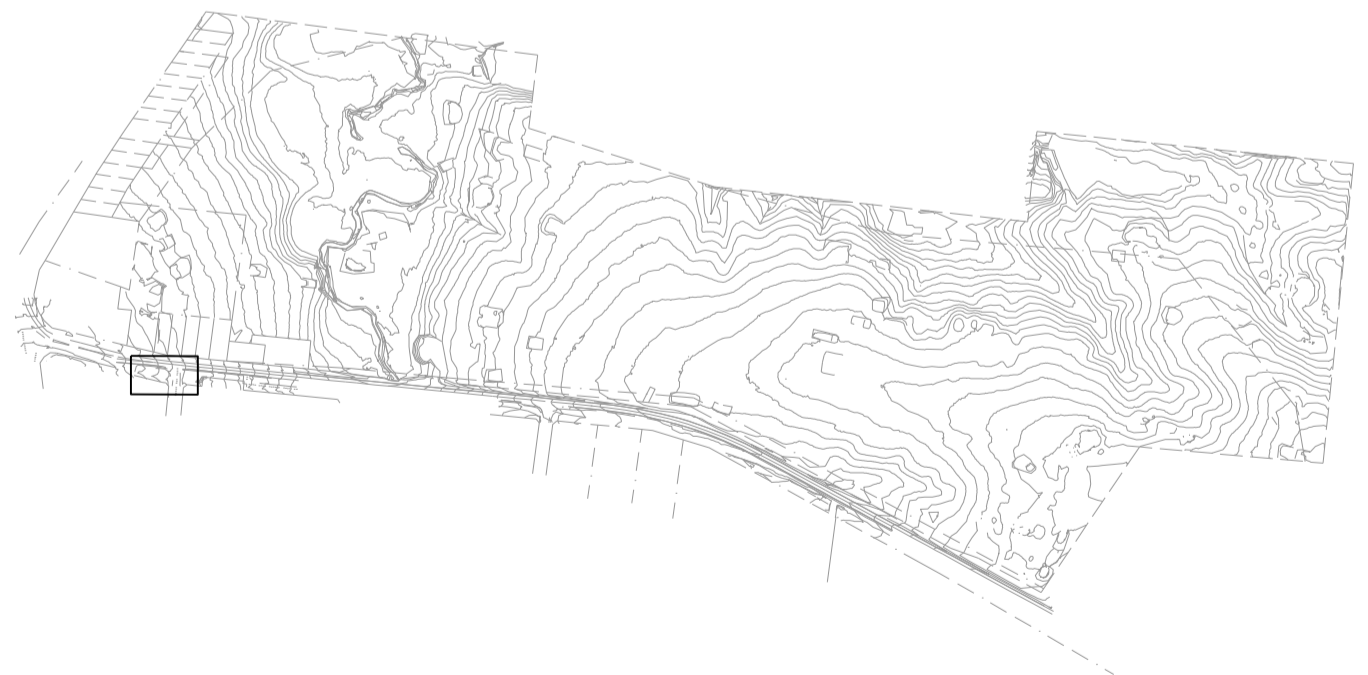

**KEY PLAN**  
N.T.S


- EXISTING BOUNDARY
- PROPOSED BOUNDARY
- LIMIT OF WORKS
- - - - - EX. EB EXISTING EDGE OF BITUMEN
- - - - - EX. CROWN EXISTING CROWN
- ===== EXISTING BB LINE
- EXISTING TB LINE (GIVEWAY)
- EXISTING TF LINE (STOP)
- ⓔ1 --- EDGE LINE (E1)
- Ⓒ1 --- CONTINUITY LINE (C1)
- Ⓣ1 --- TURN LINE (T1)
- ⓉB --- GIVEWAY LINE (TB)
- ⓉF --- STOPPING LINE (TF)
- Ⓟ --- BARRIER LINE (BB)

Path: X:\6596001\_TB\_A1A\_X\6596001\_S1\_Concept\6596001\_DE\_Plan\_Ex\_Corner\1000\6596001\_DE\_Design  
 File Name: station.dwg  
 Plot Date: 04/02/2020 08:17:29.24  
 User: jason@warrensmith.com.au  
 Job File: T:\6596001\Drawings\AutoCAD\Design\1000\6596001\_DE\_Plan.dwg

DO NOT SCALE FROM DRAWINGS, CHECK & VERIFY ALL DIMENSIONS & LEVELS BEFORE COMMENCEMENT OF ANY WORK.

THIS DRAWING IS NOT TO BE COPIED IN PART OR WHOLE WITHOUT WRITTEN PERMISSION FROM WARREN SMITH AND PARTNERS.

**NORTH**

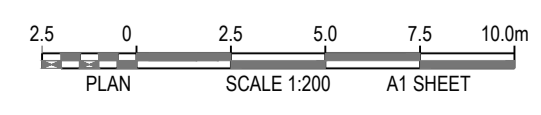

REVISION	AMENDMENT	DATE	REVISION	AMENDMENT	DATE
1	DEVELOPMENT APPLICATION	13/09/19			

CLIENT  
**CATHOLIC CEMETERIES BOARD**

PROJECT  
**NEPEAN GARDENS**

PREPARED BY

Warren Smith & Partners Pty Ltd  
 Level 9, 233 Castlereagh St, Sydney 2000 NSW Australia  
 02 9299 1312 wsp@warrensmith.com.au  
 www.warrensmith.com.au ABN 36 300 430 126


CONSULTING ENGINEERS

- Hydraulic Services
- Fire Services
- Civil Services
- Sydney Water Accredited Water Servicing Co-ordinator and Designer


SERVING THE CONSTRUCTION INDUSTRY SINCE 1981.

TITLE				
<b>SIGNAGE AND LINEMARKING PLAN - SHEET 1</b>				
SCALE	DRAWN	DESIGNED	CHECKED	APPROVED
AS SHOWN	M.T.	N.Q.	L.Sh.	M.C.
JOB No.	DRAWING No.		ISSUE	
<b>5936001</b>	<b>C8.01</b>		<b>1</b>	
DATE	STATUS			
DECEMBER 2019	DEVELOPMENT APPLICATION			

REFER C8.01 FOR CONTINUATION

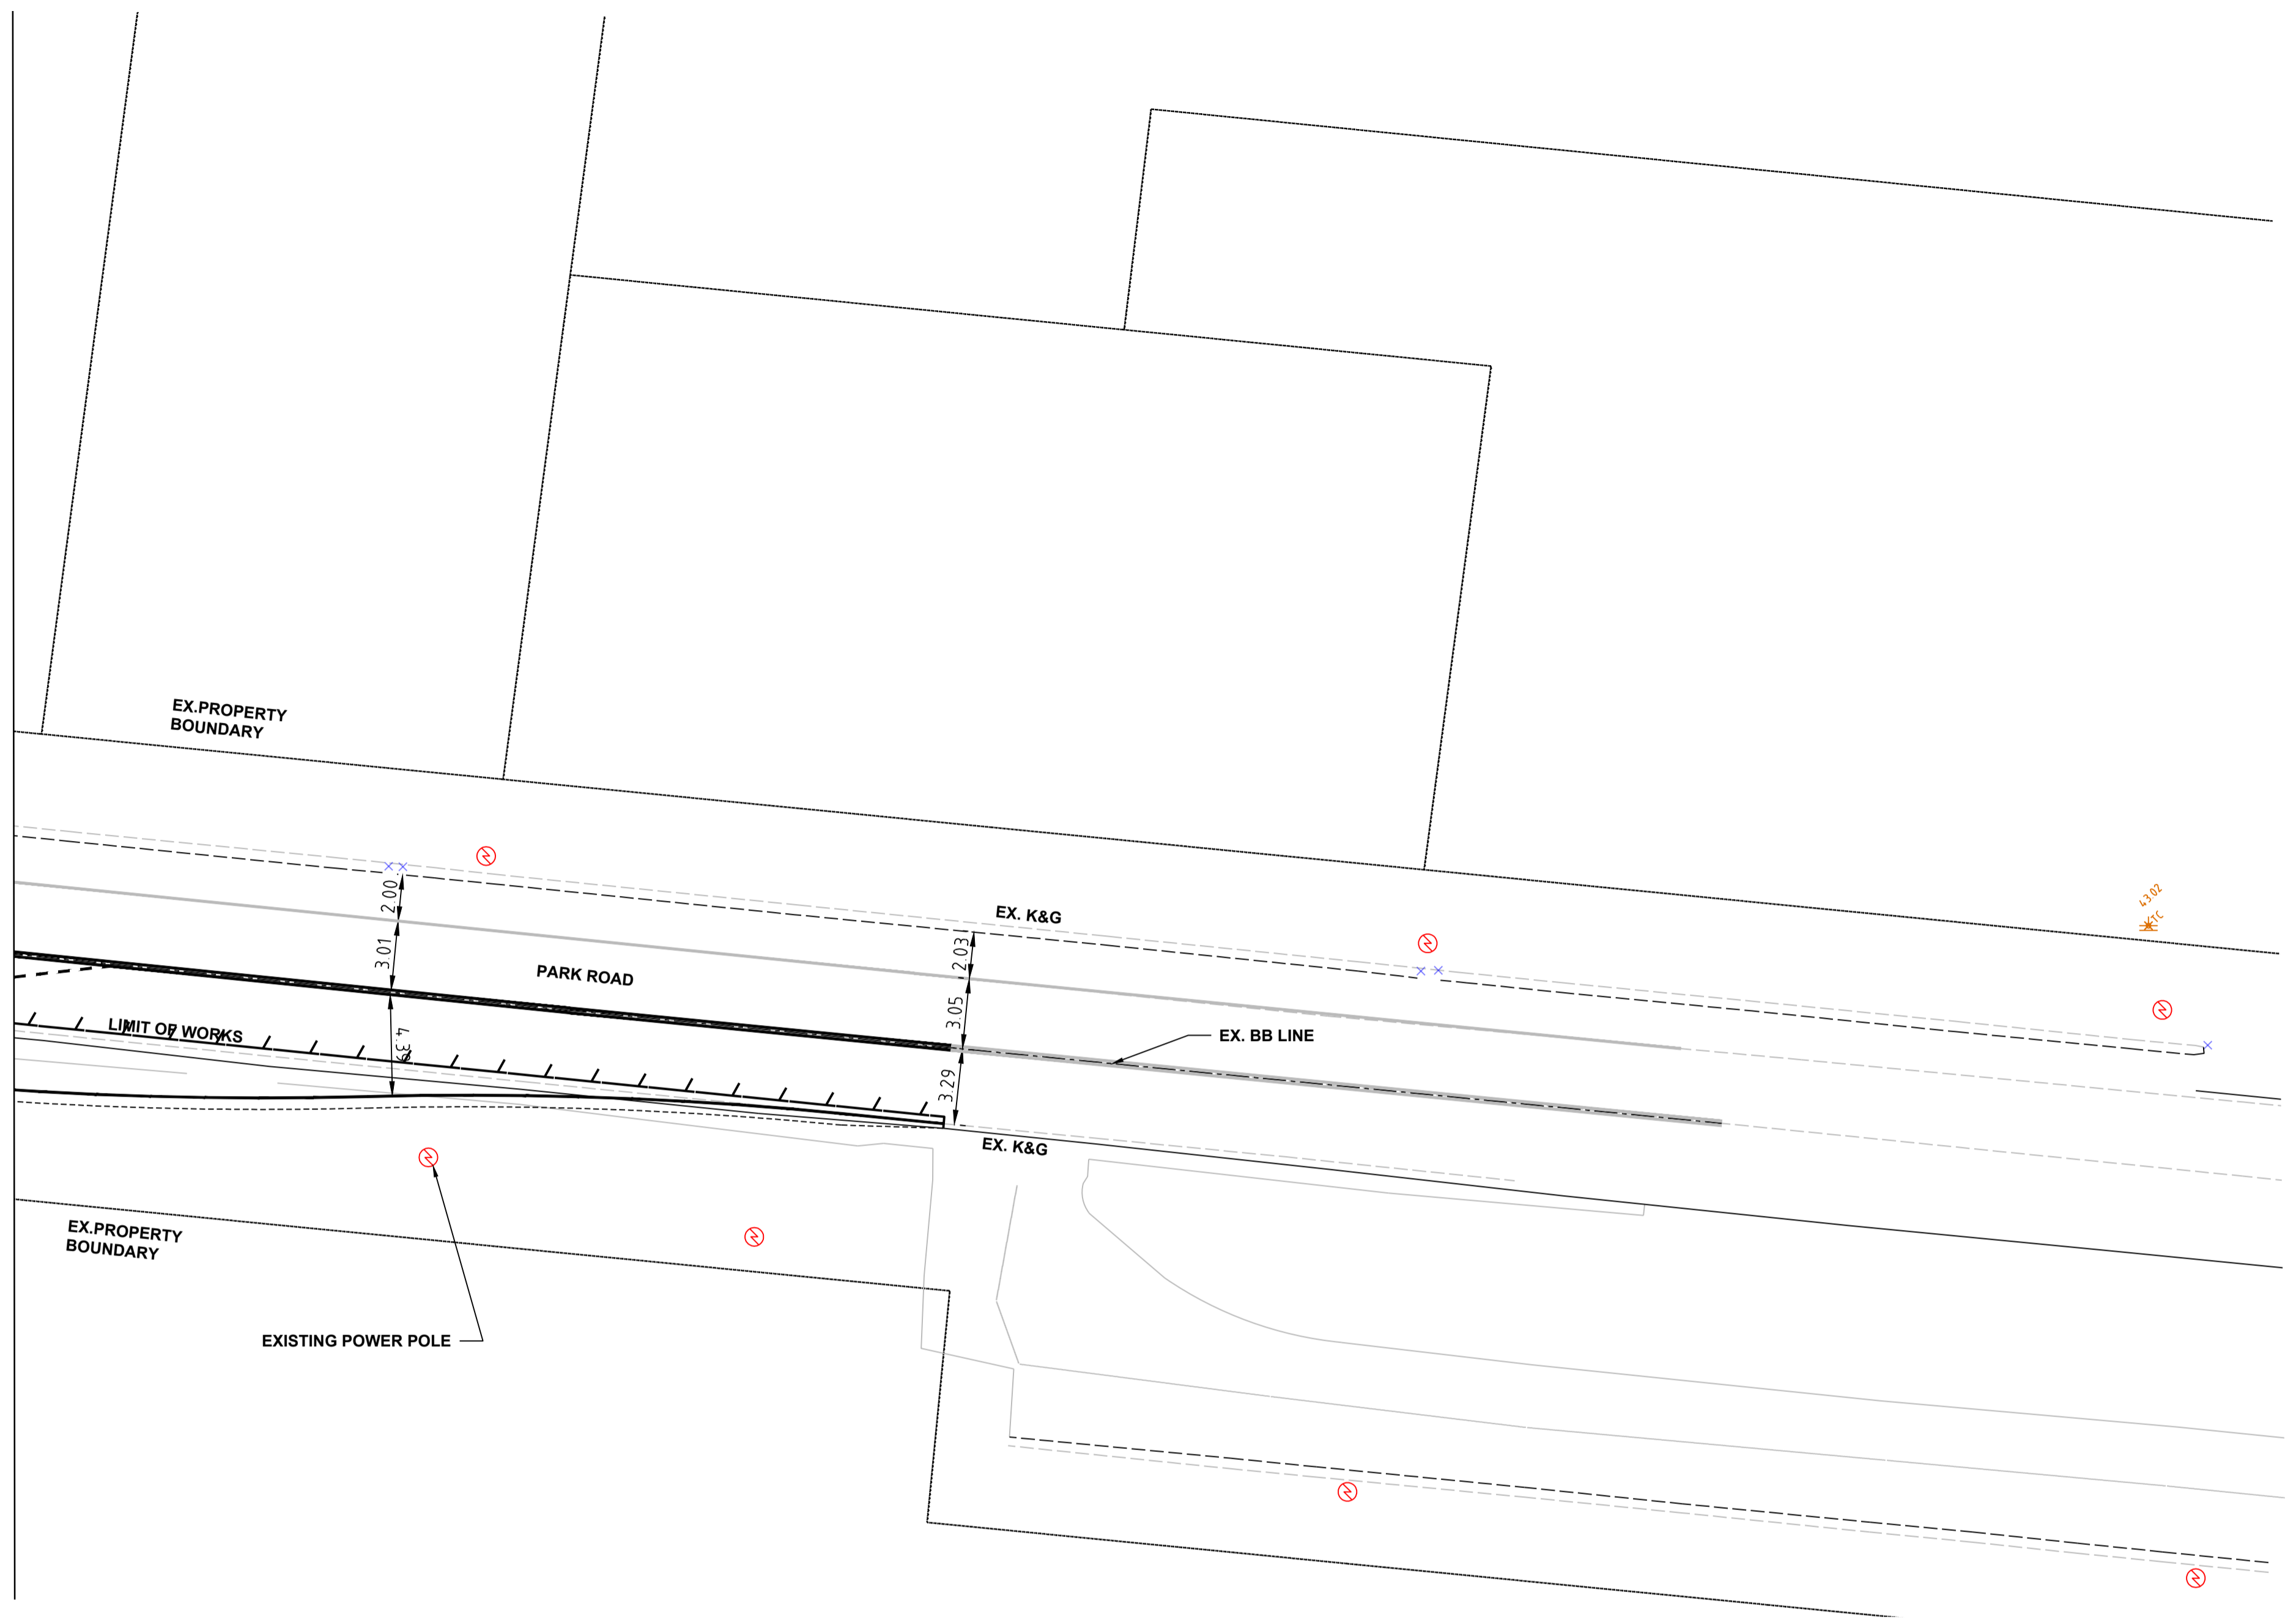

**PLAN**  
SCALE 1:200

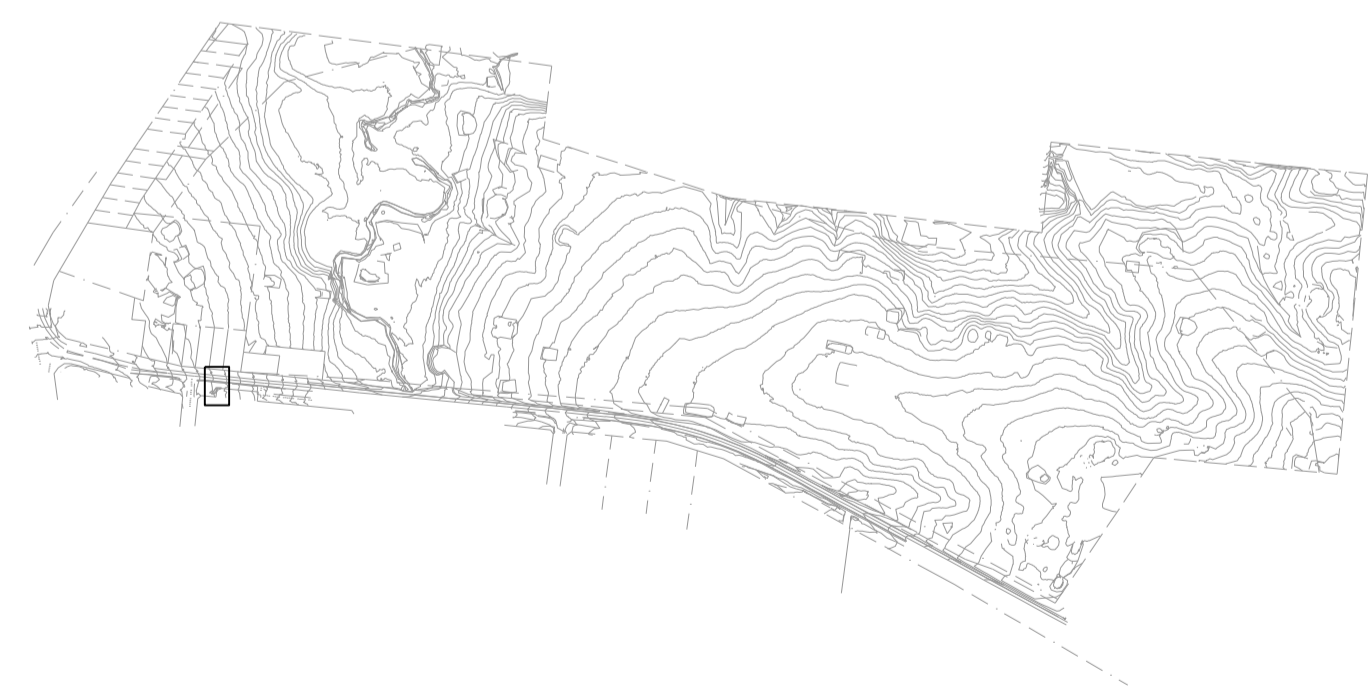


**KEY PLAN**  
N.T.S

- EXISTING BOUNDARY
- PROPOSED BOUNDARY
- LIMIT OF WORKS
- - - - - EX. EB EXISTING EDGE OF BITUMEN
- - - - - EX. CROWN EXISTING CROWN
- ===== EXISTING BB LINE
- EXISTING TB LINE (GIVEWAY)
- EXISTING TF LINE (STOP)
- ⓔ1 --- EDGE LINE (E1)
- ⓐ1 --- CONTINUITY LINE (C1)
- Ⓣ1 --- TURN LINE (T1)
- ⓉB --- GIVEWAY LINE (TB)
- ⓉF --- STOPPING LINE (TF)
- ⓑB --- BARRIER LINE (BB)

PRELIMINARY - NOT FOR CONSTRUCTION

Path: X:\6596001\TB\_A14\_X\6596001\_S11\_Concept\6596001\_DE\_Park Rd Corridor\6596001\_Signage and Linemarking Key Plan.dwg  
 Plot Date: 04/12/2020 08:17:28:35 Login Name: stationer Cad File: T:\5938001\Drawings\Asac\Civil\Design\Civil\2020\C8.01\_Signage and Linemarking Key Plan.dwg

DO NOT SCALE FROM DRAWINGS, CHECK & VERIFY ALL DIMENSIONS & LEVELS BEFORE COMMENCEMENT OF ANY WORK.  
THIS DRAWING IS NOT TO BE COPIED IN PART OR WHOLE WITHOUT WRITTEN PERMISSION FROM WARREN SMITH AND PARTNERS.

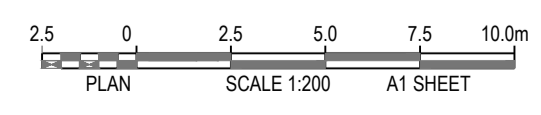

REVISION	AMENDMENT	DATE	REVISION	AMENDMENT	DATE
1	DEVELOPMENT APPLICATION	13/09/19			

CLIENT  
**CATHOLIC CEMETERIES BOARD**

PROJECT  
**NEPEAN GARDENS**

PREPARED BY

Warren Smith & Partners Pty Ltd  
Level 9, 233 Castlereagh St, Sydney 2000 NSW Australia  
02 9299 1312 wsp@warrensmith.com.au  
www.warrensmith.com.au ABN 36 300 430 126

CONSULTING ENGINEERS

- Hydraulic Services
- Fire Services
- Civil Services
- Sydney Water Accredited Water Servicing Co-ordinator and Designer

SERVING THE CONSTRUCTION INDUSTRY SINCE 1981.

TITLE				
<b>SIGNAGE AND LINEMARKING PLAN - SHEET 2</b>				
SCALE	DRAWN	DESIGNED	CHECKED	APPROVED
AS SHOWN	M.T.	N.Q.	L.Sh.	M.C.
JOB No.	DRAWING No.		ISSUE	
<b>5936001</b>	<b>C8.02</b>		<b>1</b>	
DATE	STATUS			
DECEMBER 2019	DEVELOPMENT APPLICATION			



