


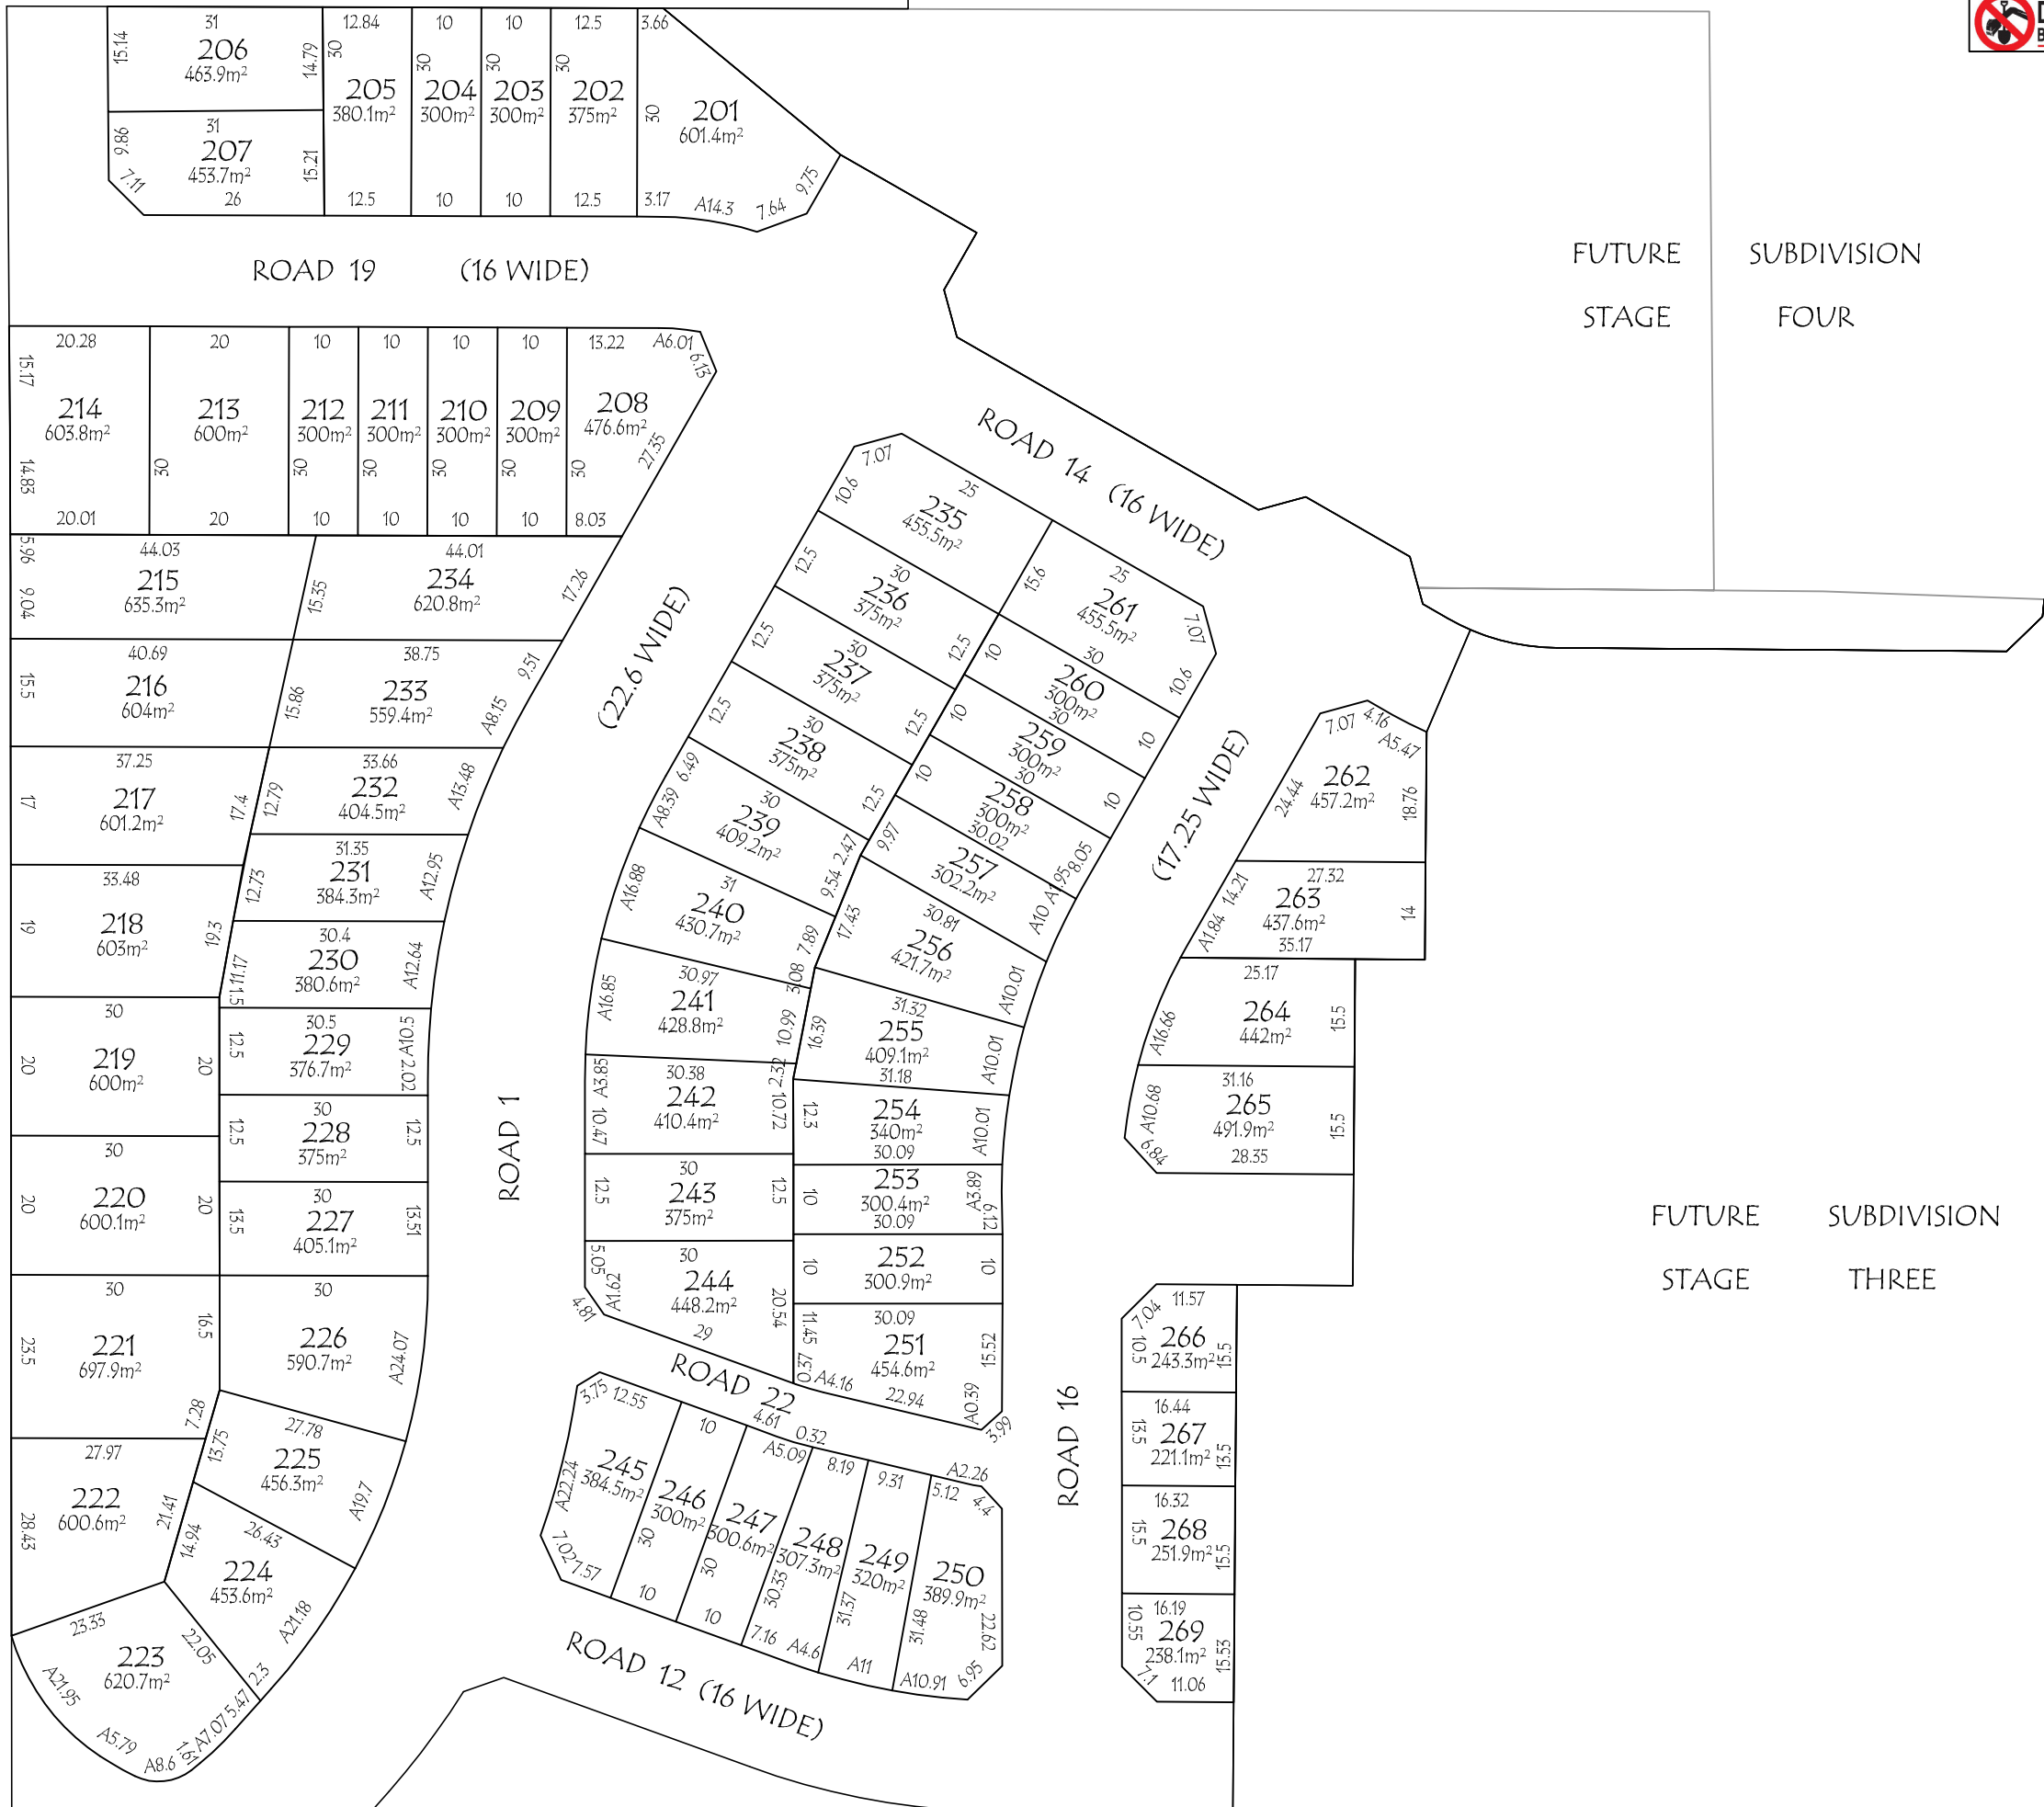


ROAD

CADDENS



COPYRIGHT © VINCE MORGAN SURVEYORS
 NO PART OF THIS DRAWING MAY BE REPRODUCED, COMMUNICATED, STORED IN A RETRIEVAL SYSTEM OR TRANSMITTED IN ANY FORM, WITHOUT THE WRITTEN PERMISSION OF THE COPYRIGHT OWNER EXCEPT AS PERMITTED BY THE COPYRIGHT ACT 1968.
 ANY PERMITTED DOWNLOADING, ELECTRONIC STORAGE, DISPLAY, PRINT, COPY, REPRODUCTION, COMMUNICATION OF THIS DRAWING SHOULD CONTAIN NO ALTERATION OR ADDITION TO THE ORIGINAL DRAWING.
 THIS NOTICE MUST NOT BE ERASED

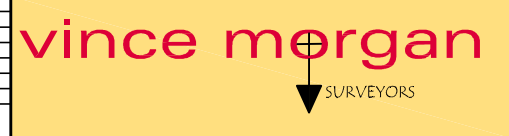

Vince Morgan (Surveyors) Pty Ltd
 77 UNION ROAD PENRITH
 PO BOX 4156 PENRITH PLAZA 2750
 Ph 47215293 Fax 47312821
 email mail@vmsurvey.com.au
 www.vincemorgansurveyors.com.au

DATUM: DATE: 11.10.16
 ORIGIN: SCALE: 1:1000@A3
 SOURCE: CONTOUR INTERVAL:
 DRAWN: M.Perkins CHECKED:

CLIENT: LEGACY PROPERTY

LOT(S): STREET ADDRESS: CADDENS ROAD
 LOCATION: CADDENS
 LOCAL GOVT: PENRITH

DRAWING TITLE: LOT CALCULATION STAGE TWO CADDENS HILL ESTATE

PLAN No. 20467-2L
 ISSUE: SHEET: 1 OF: 1