




Eastern Elevation
Not To Scale




Western Elevation
Not To Scale

NOTE:
FINAL SITING AND LEVELS OF PROPOSED RESIDENCE, TO BE CONFIRMED UPON RECEIPT OF CONTOUR SURVEY PREPARED BY BUILDER'S SURVEYOR

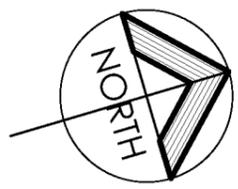


LOT 2210
UN-REGISTERED
308m²

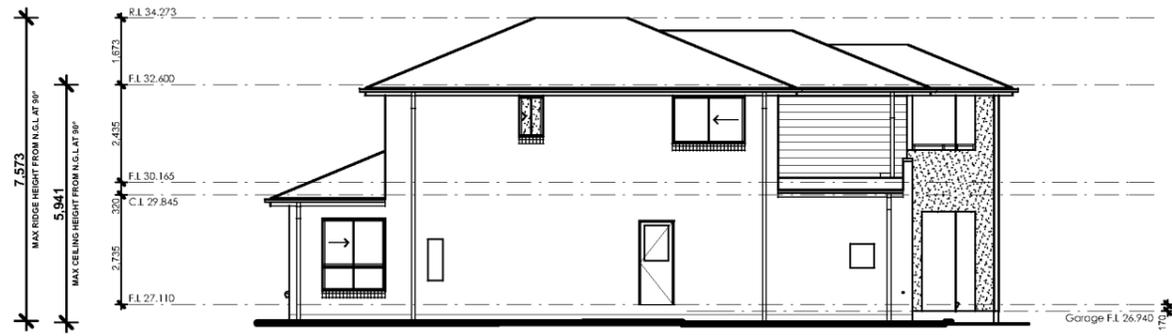

Southern Elevation
Not To Scale



Northern Elevation
Not To Scale

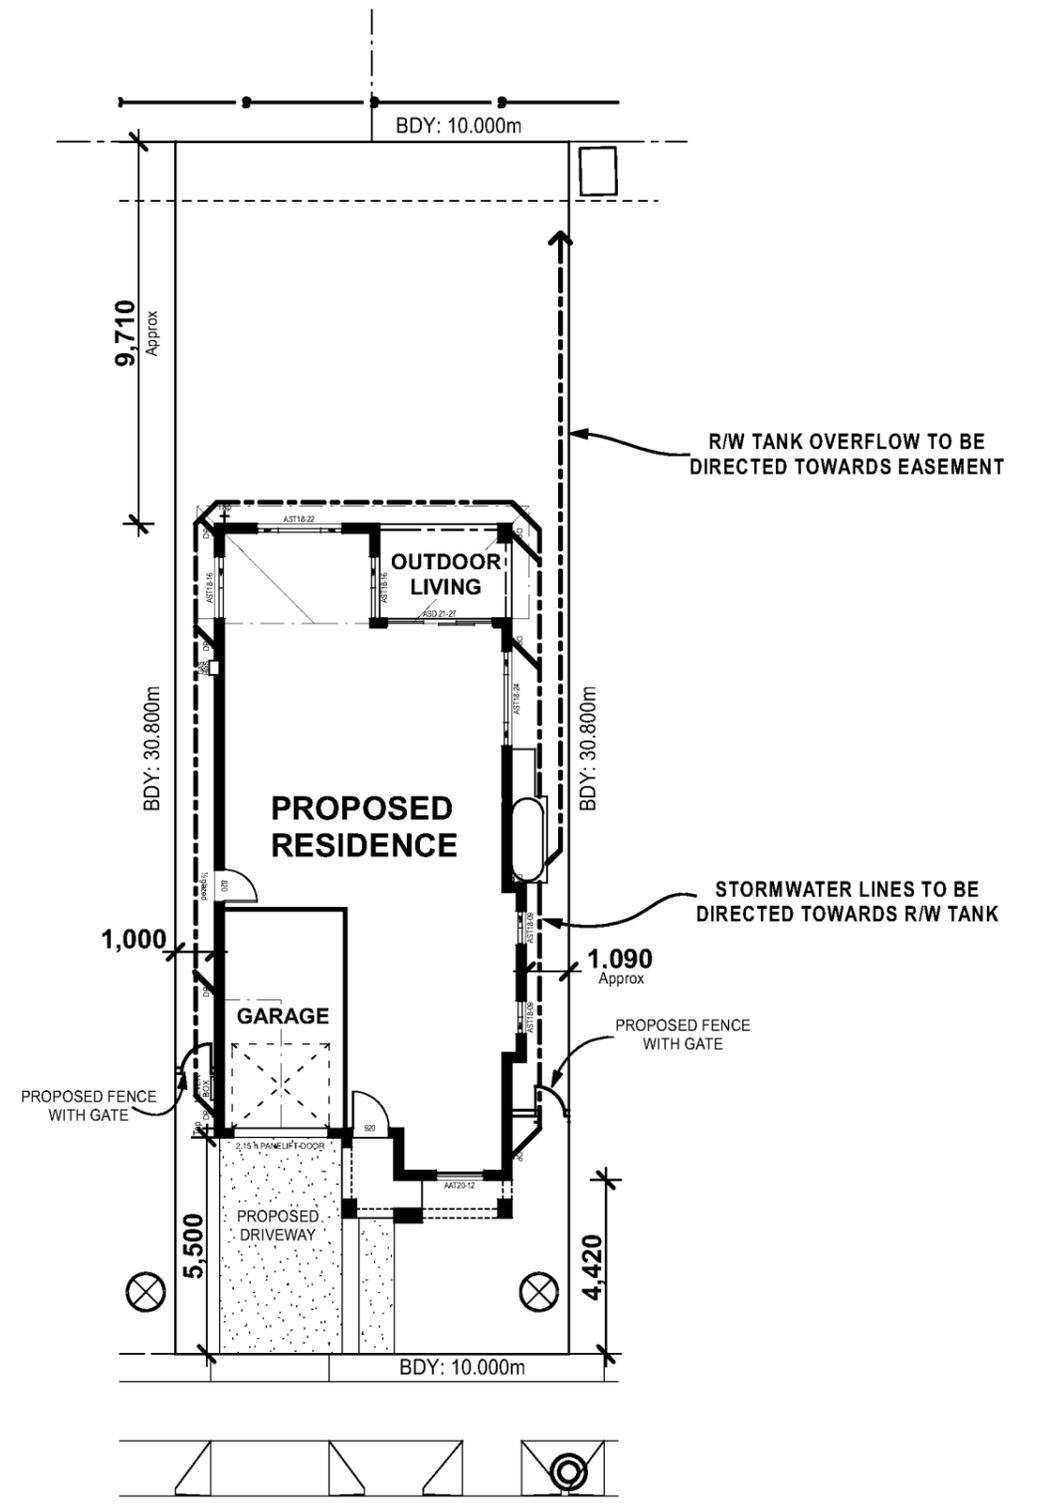

Proposed Site Plan
Not To Scale

WOODMAN STREET

NOTIFICATION PLAN

| | |
|--|--|
| | <p>Proposed Residence at Lot : 2210 Woodman Street Penrith. (Thornton)</p> |
|--|--|