


COPYRIGHT © VINCE MORGAN SURVEYORS


NO PART OF THIS DRAWING MAY BE REPRODUCED, COMMUNICATED, STORED IN A RETRIEVAL SYSTEM OR TRANSMITTED IN ANY FORM WITHOUT THE WRITTEN PERMISSION OF THE COPYRIGHT OWNER EXCEPT AS PERMITTED BY THE COPYRIGHT ACT 1968

ANY PERMITTED DOWNLOADING, ELECTRONIC STORAGE, DISPLAY, PRINT, COPY, REPRODUCTION, COMMUNICATION OF THIS DRAWING SHOULD CONTAIN NO ALTERATION OR ADDITION TO THE ORIGINAL DRAWING

THIS NOTICE MUST NOT BE ERASED

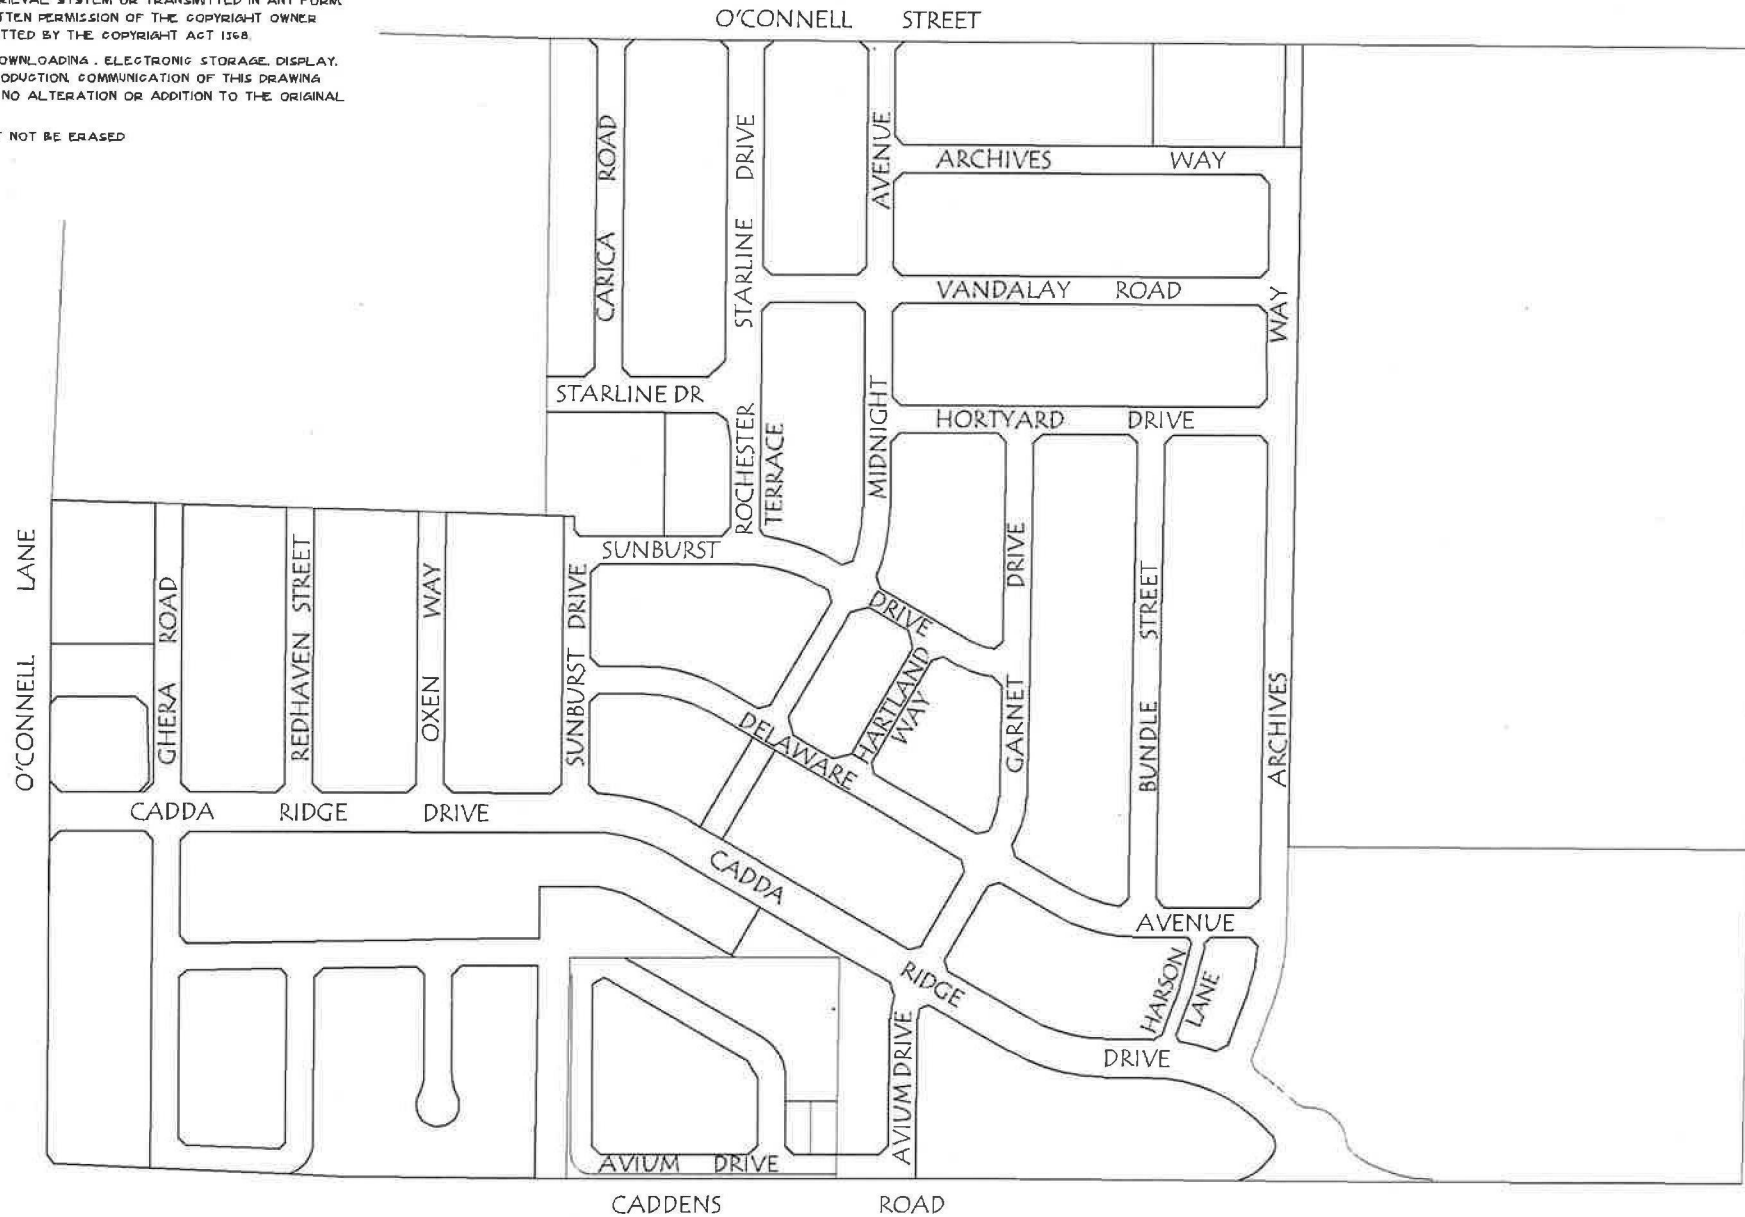

No.	AMENDMENT	DATE

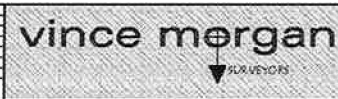

Vince Morgan (Surveyors) Pty Ltd
 77 UNION ROAD PENRITH
 PO BOX 4156 PENRITH PLAZA 2750
 Ph 47215293 Fax 47312821
 email mail@vmsurvey.com.au
 www.vincemorgansurveyors.com.au ABR 52 085 060 606

DATUM:	DATE: 27.02.17
ORIGIN:	SCALE: 1:800@P3
SOURCE:	CONTOUR INTERVAL:
DRAWN: M. PERKINS	CHECKED:

CLIENT:	LOTIS:
LEGACY PROPERTY	STREET ADDRESS:
	LOCATION: CADDENS
	LOCAL GOVT: PENRITH

DRAWING TITLE:
 PLAN OF PROPOSED STREET
 NAMES, CADDENS
 HILL ESTATE, CADDENS.

PLAN No. 20467-P
ISSUE:
SHEET: 1 OF: 1