



REFER TO DRAWING 934303/CC08 FOR CONTINUATION

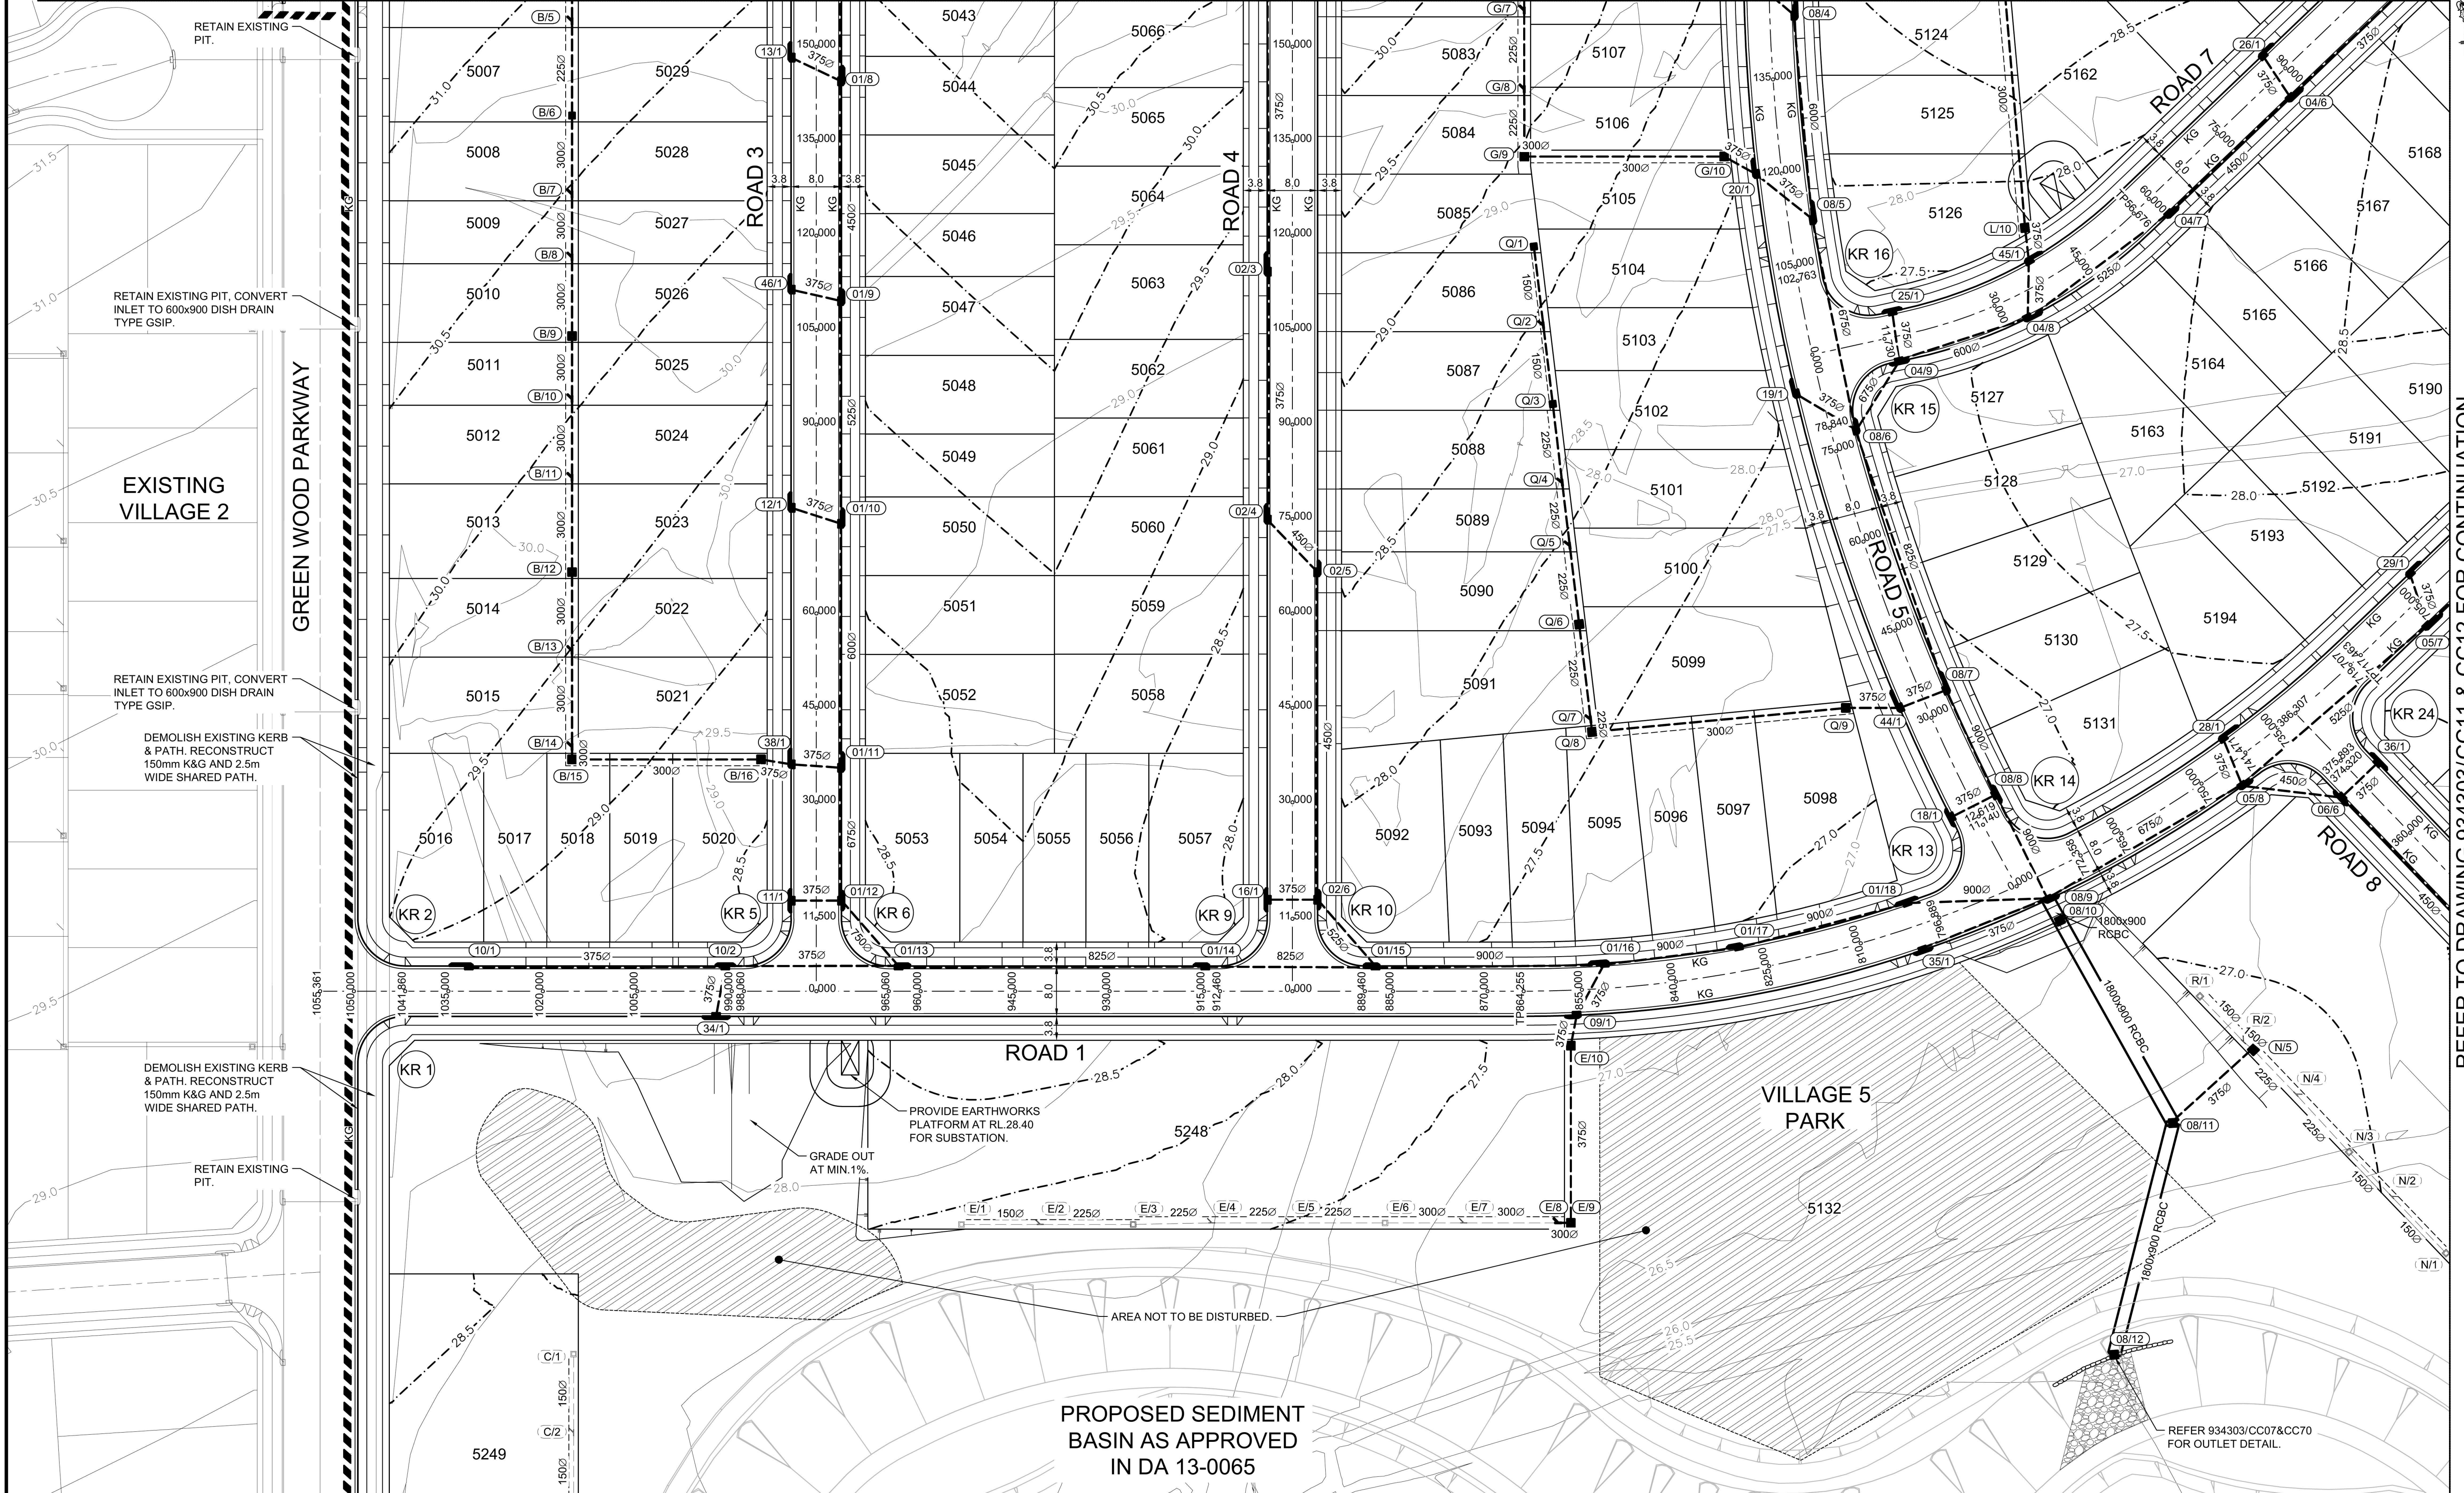

REFER TO DRAWING 934303/CC11 & CC12 FOR CONTINUATION

REFER TO DRAWING 934303/CC10 FOR CONTINUATION

1:500 (AT A1)

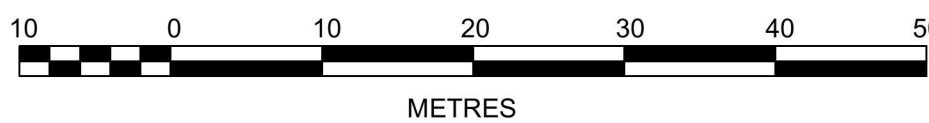

CLIENT:



THIS DRAWING MUST NOT BE USED FOR CONSTRUCTION UNLESS SIGNED AS PART OF AN APPROVED CONSTRUCTION CERTIFICATE.

ISSUED FOR TENDER
NOT FOR CONSTRUCTION

JORDAN SPRINGS
VILLAGE 5
ENGINEERING PLAN
SHEET 2

PLAN No:
9343/03CC09 3
FILE No: 934303CC09
SHEET SIZE: A1 ORIGINAL


J. WYNDHAM PRINCE CONSULTING CIVIL INFRASTRUCTURE ENGINEERS & PROJECT MANAGERS

PO Box 4366 PENRITH WESTFIELD NSW 2750
P 02 4720 3300 F 02 4721 7638 W www.jwprince.com.au E jwp@jwprince.com.au

AZIMUTH: MGA
DATUM: AHD
ORIGIN:


3	ISSUED FOR INFORMATION	AS	AS			21/11/14
A	ISSUED FOR TENDER	AS	TG	DJH	RO	03/10/14
	AMENDMENT	DES	DRN	CKD	APR	DATE

REFER TO DRAWING 934303/CC09 FOR CONTINUATION

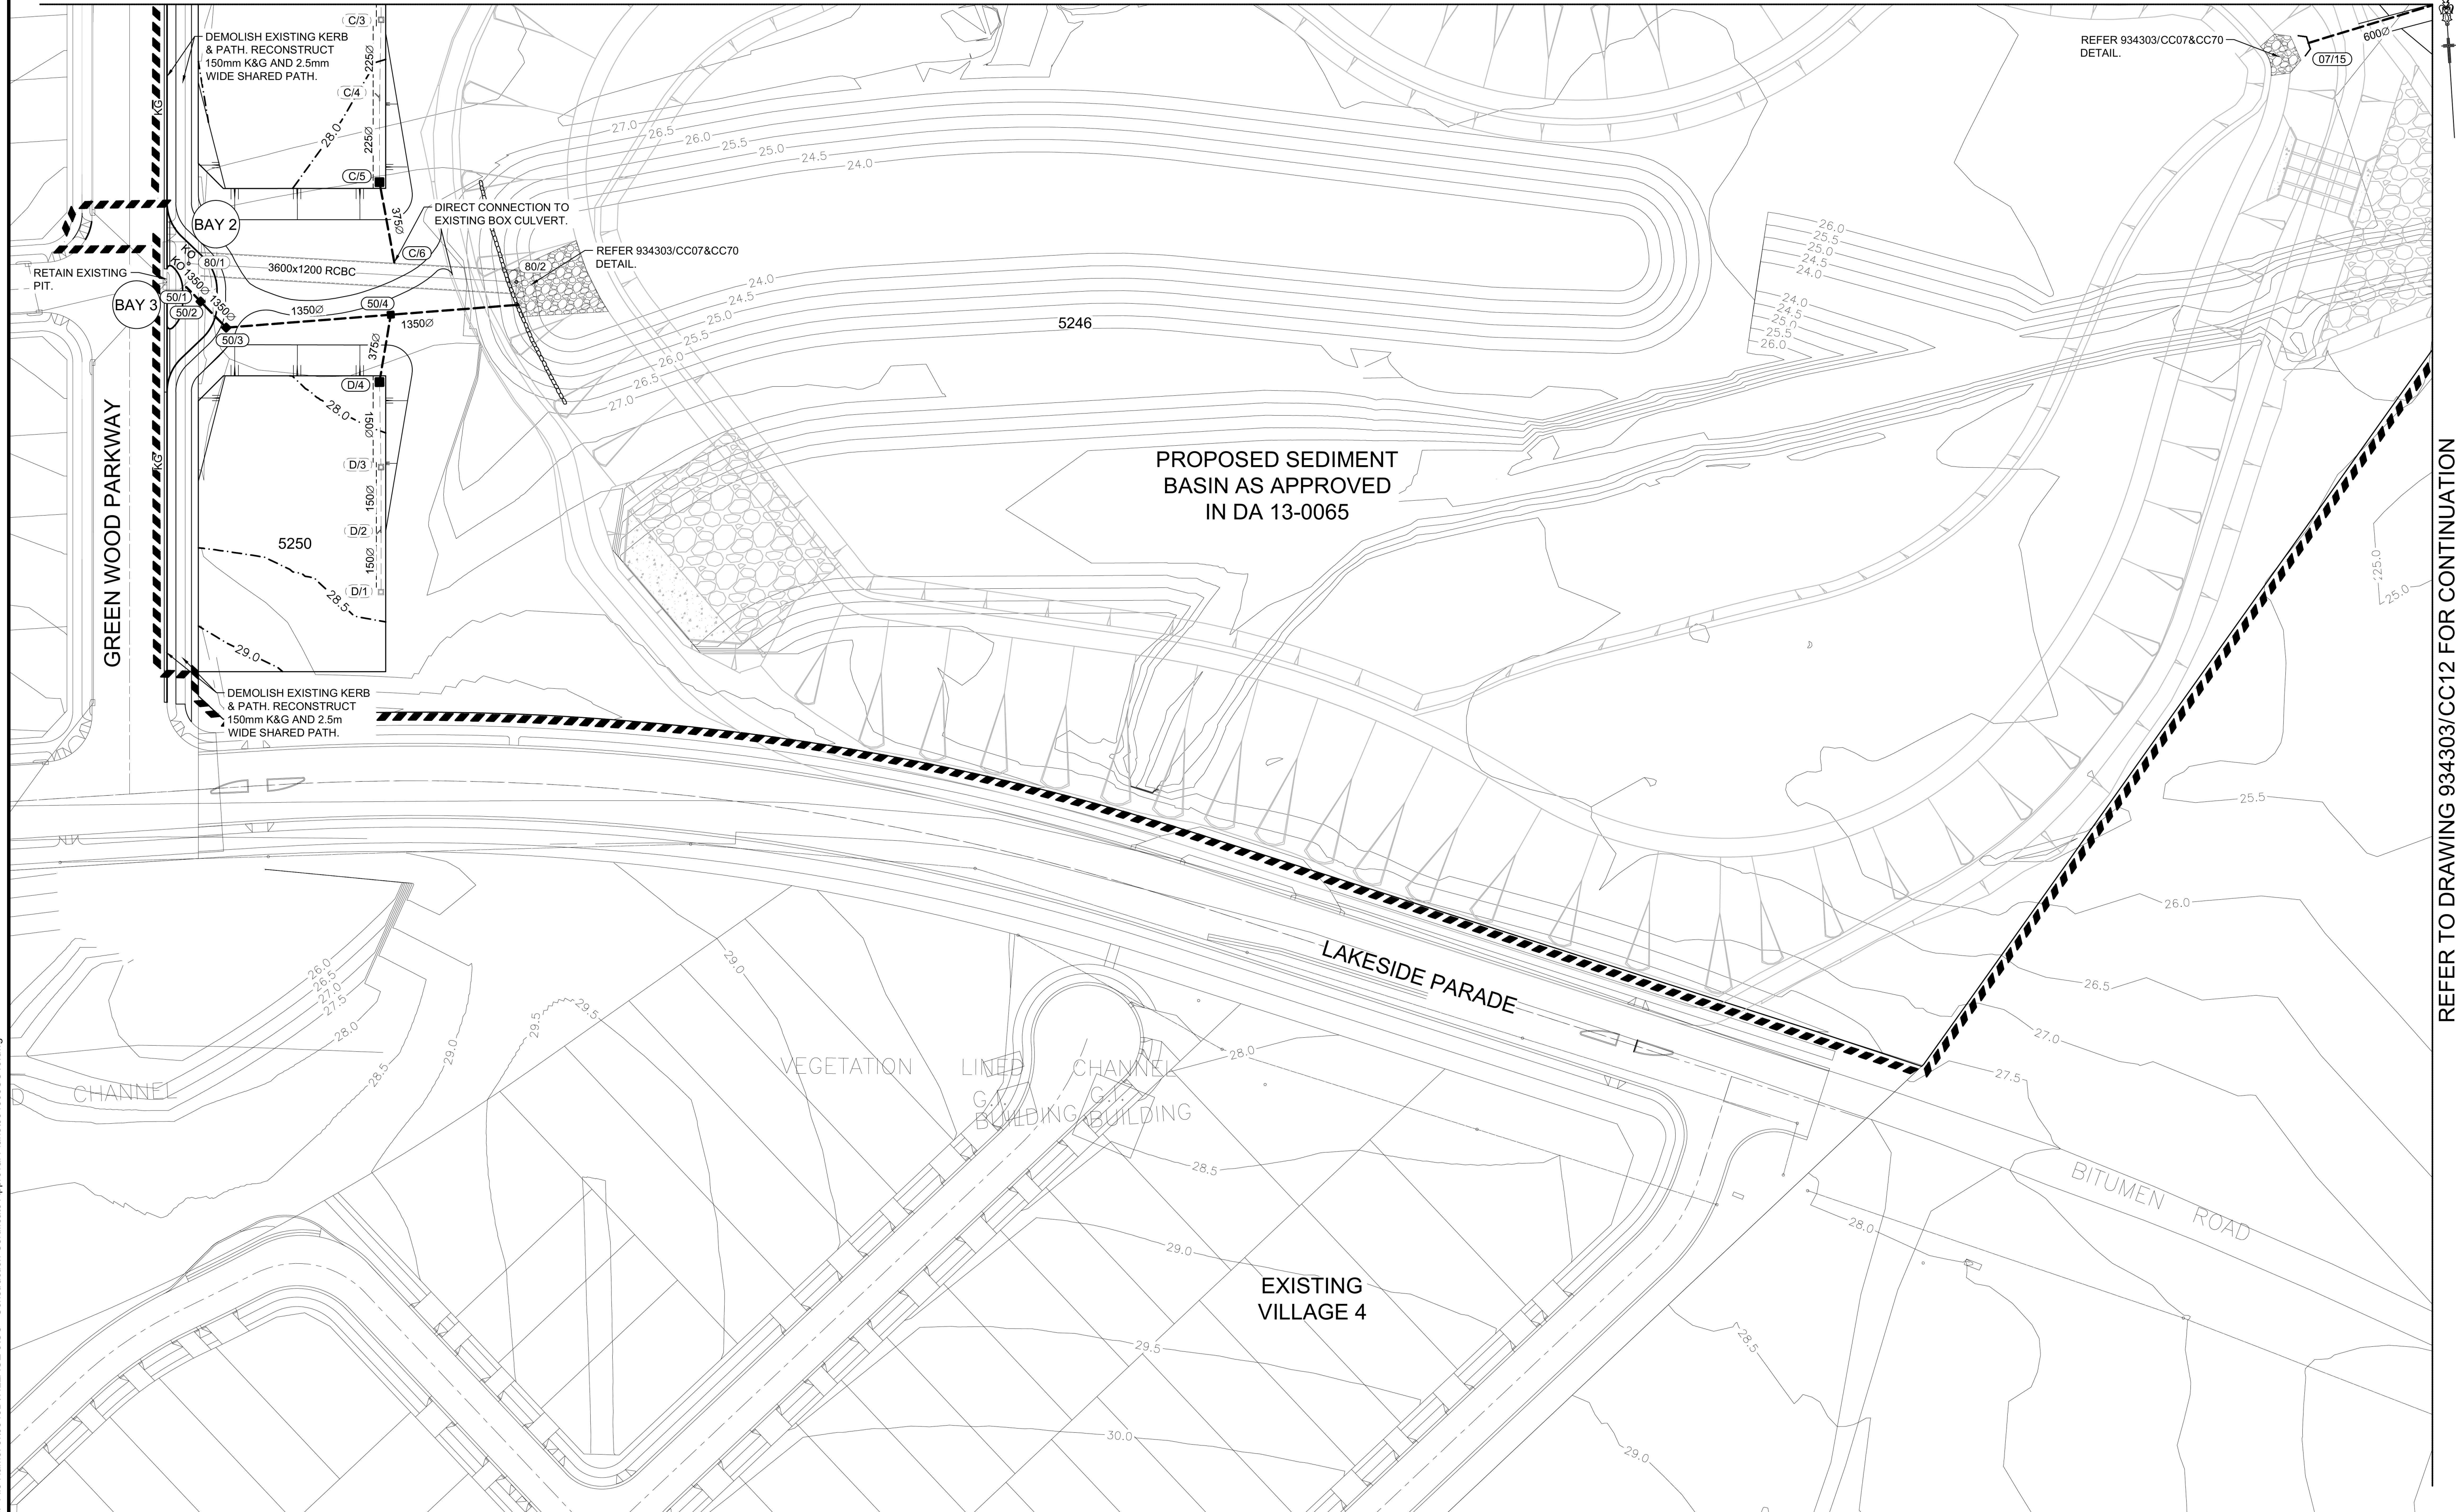

REFER TO DRAWING 934303/C012 FOR CONTINUATION

1:500 (AT A1)

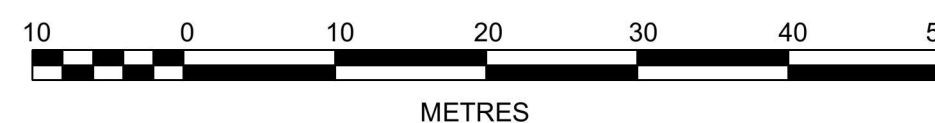

AZIMUTH:	MGA
DATUM:	AHD
ORIGIN:	

CLIENT:



THIS DRAWING MUST NOT BE USED FOR
CONSTRUCTION UNLESS SIGNED AS PART OF AN
APPROVED CONSTRUCTION CERTIFICATE.

ISSUED FOR TENDER
NOT FOR CONSTRUCTION

JORDAN SPRINGS
VILLAGE 5
ENGINEERING PLAN
SHEET 3

PLAN No:	9343/03CC10	3
FILE No:	934303CC10	
SHEET SIZE:	A1 ORIGINAL	

3	ISSUED FOR INFORMATION	AS	AS					21/11/16
A	ISSUED FOR TENDER	AS	TG	DJH	RO			03/10/17
	AMENDMENT	DES	DRN	CKD	APR			DATE

J. WYNDHAM PRINCE CONSULTING CIVIL INFRASTRUCTURE ENGINEERS
& PROJECT MANAGERS

PO Box 4366 PENRITH WESTFIELD NSW 2750
P 02 4720 3300 F 02 4721 7638 W www.jwprince.com.au E jwp@jwprince.com.au