




DBYD Address:
n/a William Hart Crescent
Penrith NSW 2750

DBYD Job No: 8858993
DBYD Sequence No: 44024480

Copyright Reserved Sydney Water 2015
No warranty is given that the information shown is complete or accurate.
SYDNEY WATER CORPORATION

Scale: 1:1500
Date of Production: 20/02/2015

Plan 1 of 2

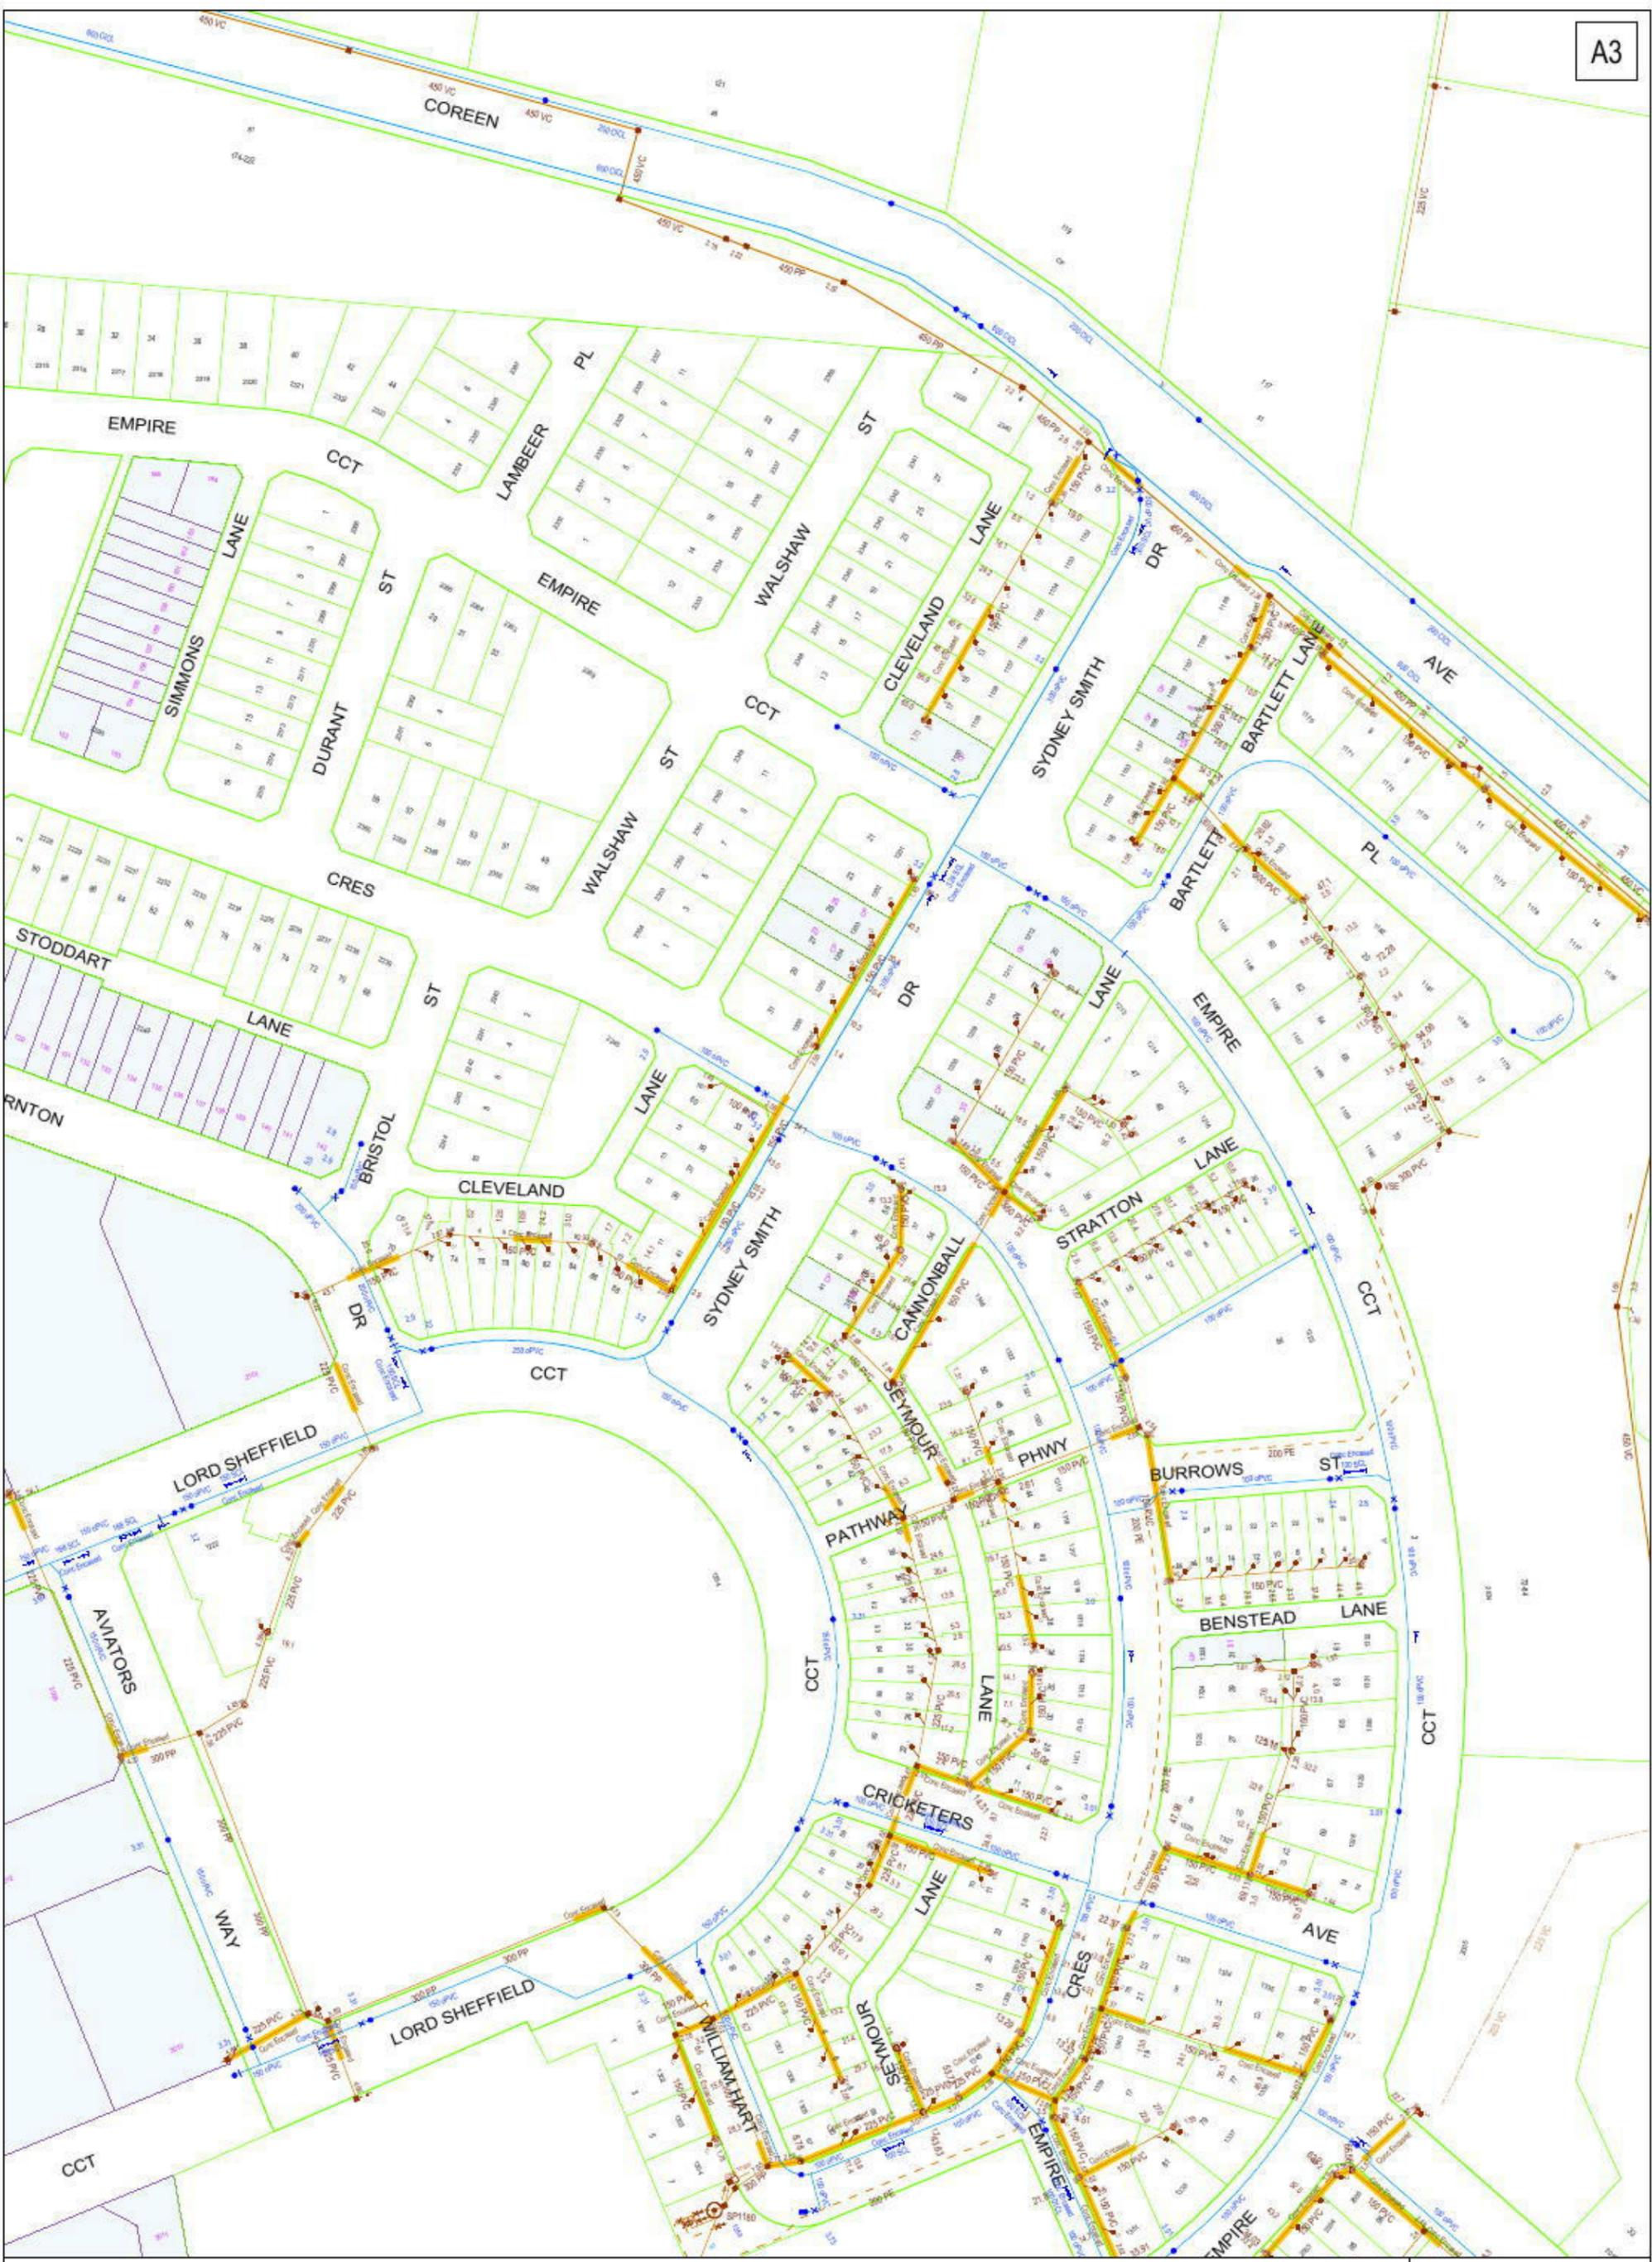

DBYD Address:
n/a William Hart Crescent
Penrith NSW 2750

DBYD Job No: 8858993
DBYD Sequence No: 44024480

Copyright Reserved Sydney Water 2015
No warranty is given that the information shown is complete or accurate.
SYDNEY WATER CORPORATION

Scale: 1:1500
Date of Production: 20/02/2015

