 

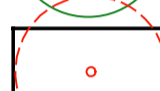
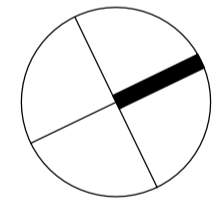
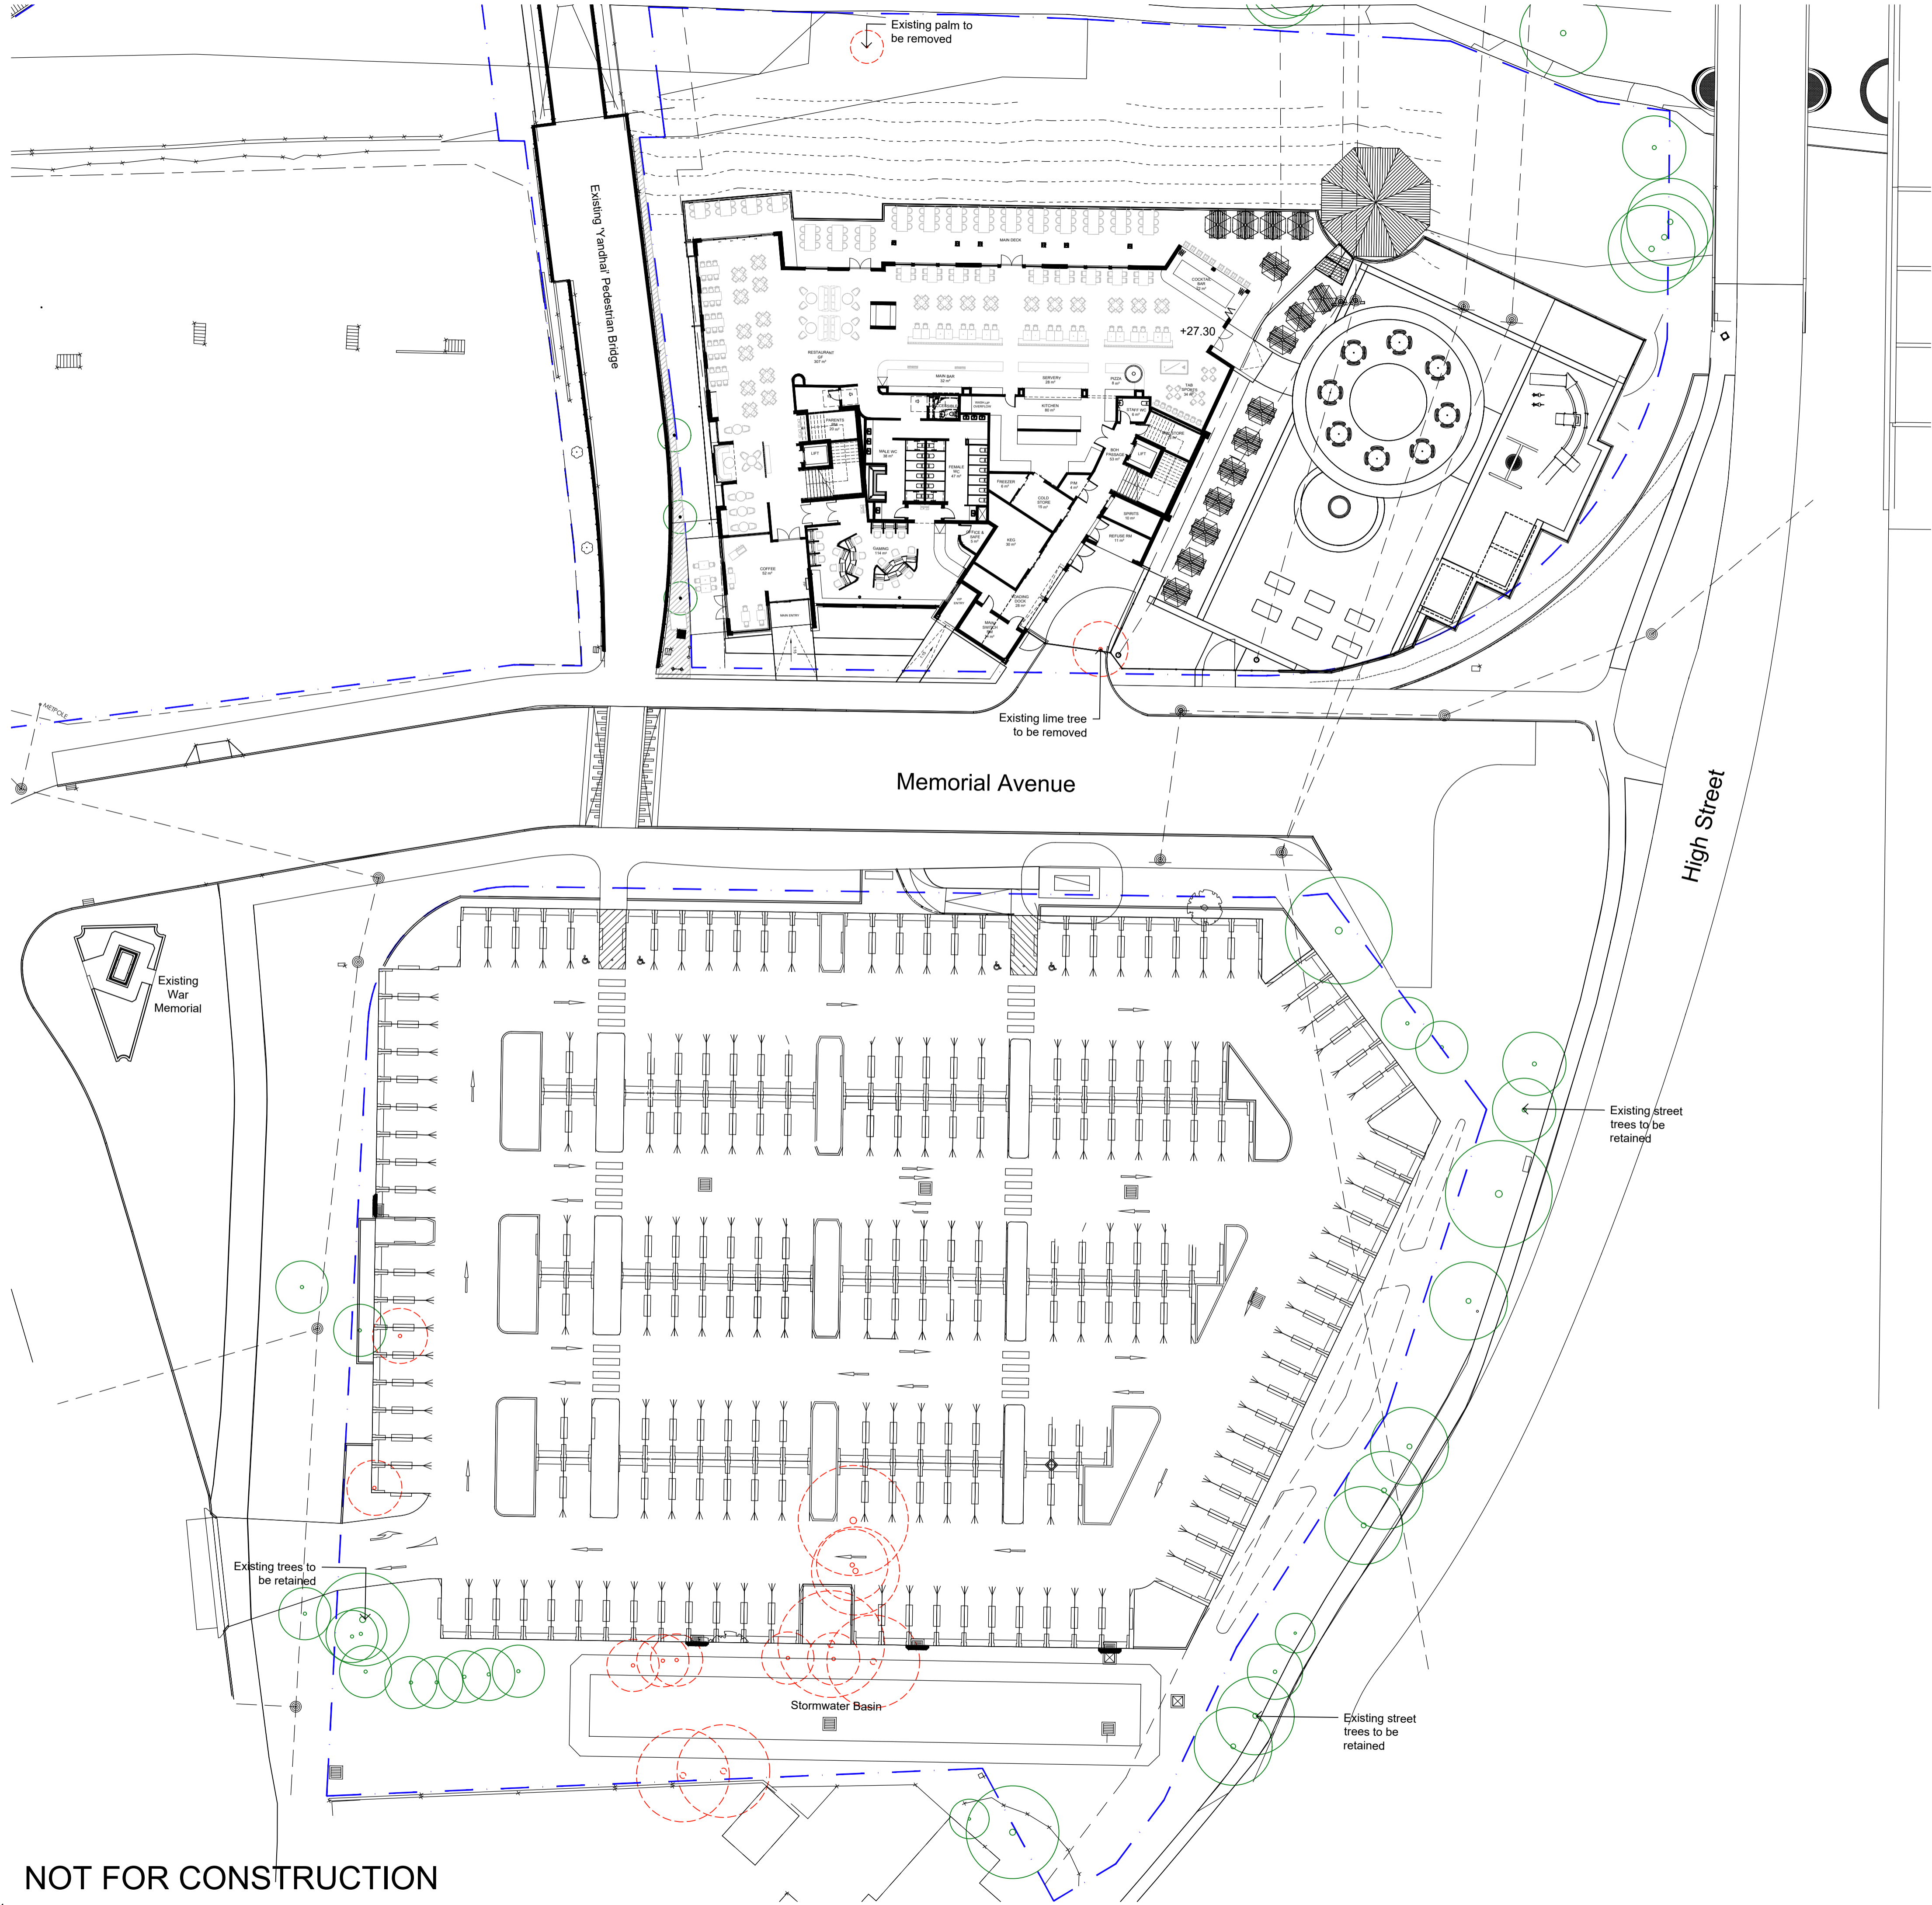


The contractor shall check and verify all work on site (including work by others) before commencing the landscape installation. Any discrepancies are to be reported to the Project Manager or Landscape Architect prior to commencing work. Do not scale this drawing. Any required dimensions not shown shall be referred to the Landscape Architect for confirmation.

C	Development Application	JD	NM	15.04.2020
B	Draft Issue	JD	NM	25.03.2020
A	Draft Issue	JD	NM	08.03.2020
Issue	Revision Description	Drawn	Check	Date

LEGEND

-  Site Boundary
-  Existing Tree to be retained
-  Existing Tree to be removed



Client:
Laundy Hotels

Project:
**Log Cabin Hotel
Memorial Drive
Penrith**

SITE IMAGE

Level 1, 3-5 Baptist Street
Redfern NSW 2016
Australia

Tel: (61 2) 8332 5600
Fax: (61 2) 9698 2877
www.siteimage.com.au

Site Image (NSW) Pty Ltd
ABN 44 801 262 380



Landscape Architects

DEVELOPMENT APPLICATION

Drawing Name:
Existing Tree Plan

Scale: 1:300 @ A1

Job Number: **SS20-4314**

Drawing Number: **901**

Issue: **C**

NOT FOR CONSTRUCTION