
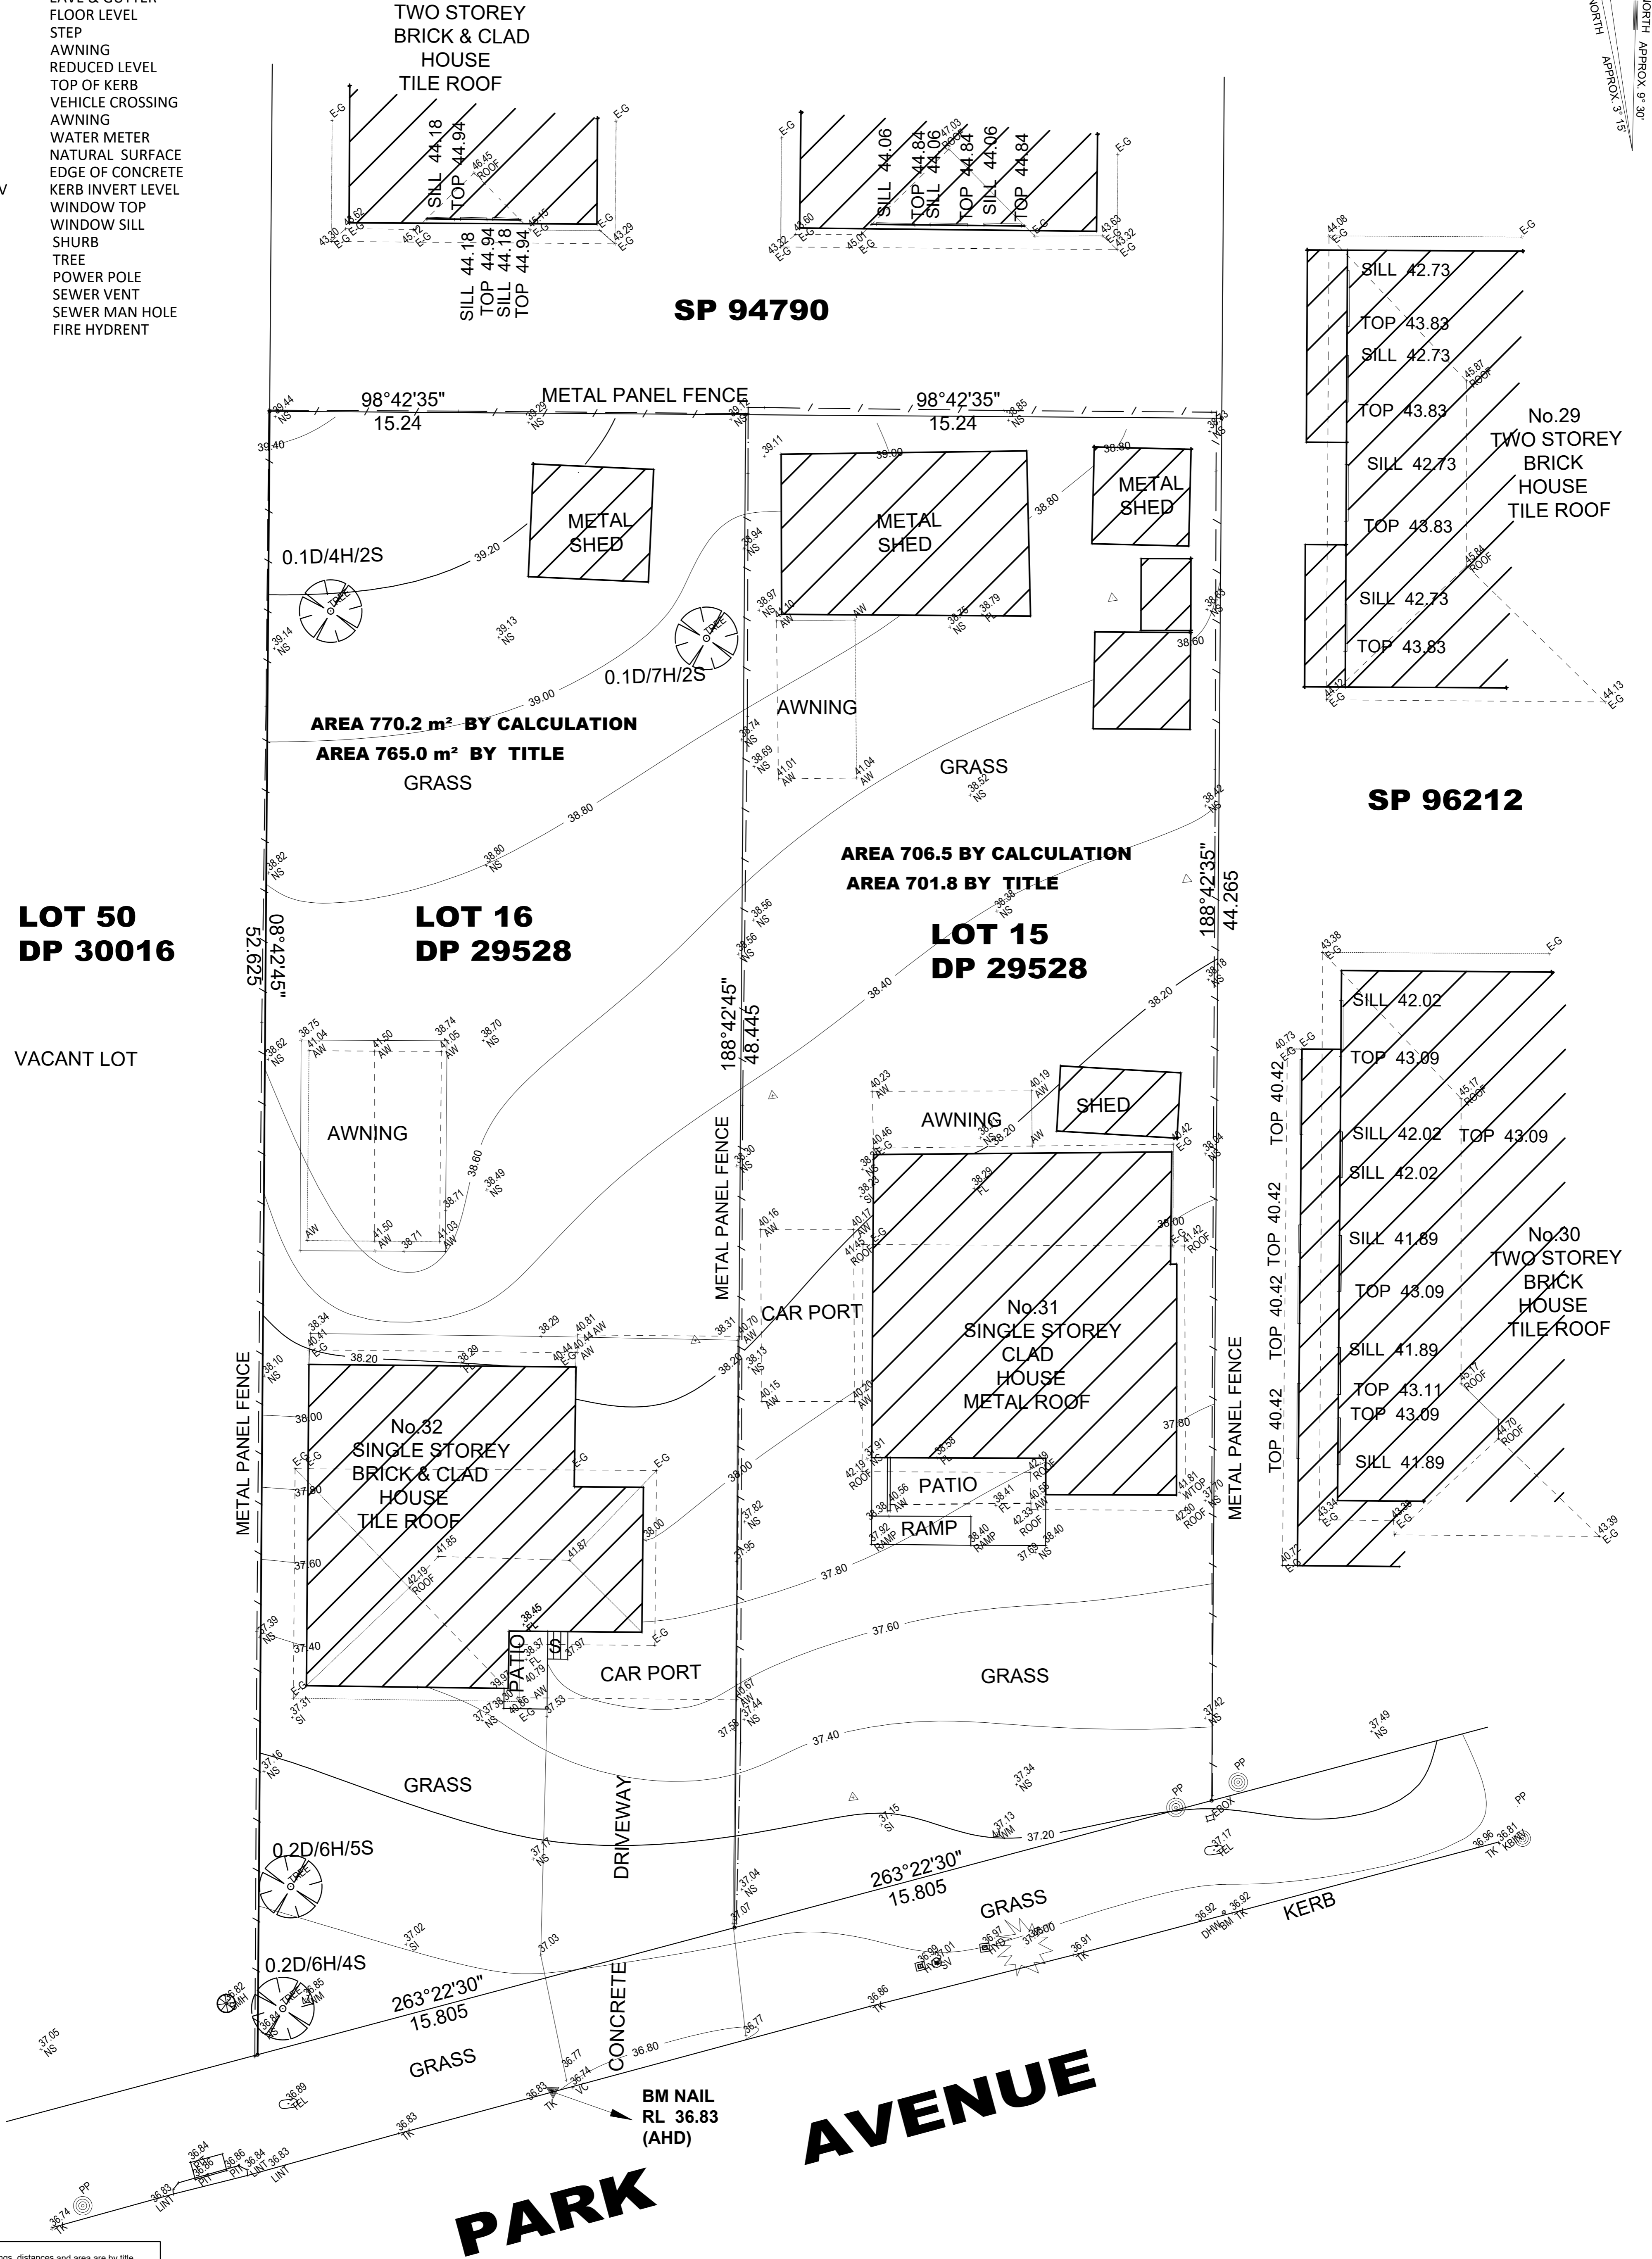


LEGEND:

- AHD AUSTRALIAN HEIGHT DATUM
- BM BENCH MARK
- TEL COMMUNICATION PIT
- E-G EAVE & GUTTER
- FL FLOOR LEVEL
- S STEP
- AW AWNING
- RL REDUCED LEVEL
- TK TOP OF KERB
- VC VEHICLE CROSSING
- AW AWNING
- WM WATER METER
- NS NATURAL SURFACE
- EC EDGE OF CONCRETE
- KBINV KERB INVERT LEVEL
- TOP WINDOW TOP
- SILL WINDOW SILL
- SHURB SHURB
- TREE
- POWER POLE
- SEWER VENT
- SEWER MAN HOLE
- FIRE HYDRANT

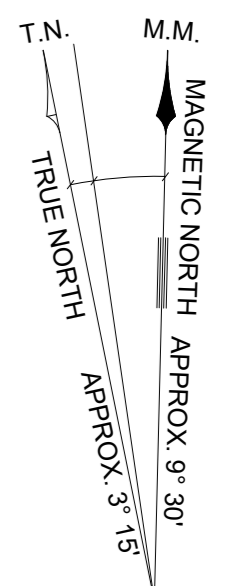

NOTE: Bearings, distances and area are by title and Plans only available at the LRS and may be subjected to redefinition. No boundary investigation has been carried out or marked

NOTE: CONTOUR INTERVAL : 0.2


Details and level shown on this plan are for general desing works only any critical dimensions required should be requested independantly of this plan. Prior to any demolition, excavation or construction on this site the relevant Authorities should be contacted to detailed locations of all existing services and the possible location of future services.

EAST WEST SURVEYORS PTY LTD

Ph: 02 83862318 MOB 0403 816 643
 ABN: 52 615 075 119
 Suite 2 Ground Floor, 123 Melton Road Epping NSW 2121
 Email: info@eastwestsurveyors.com.au
 www.eastwestsurveyors.com.au

East West Surveyors Pty Ltd
 Copy right © All rights Reserved

DETAIL SURVEY OF LOT 15 IN DP 29528
 No 31-32 PARK AVENUE KINGSWOOD
 NSW 2747

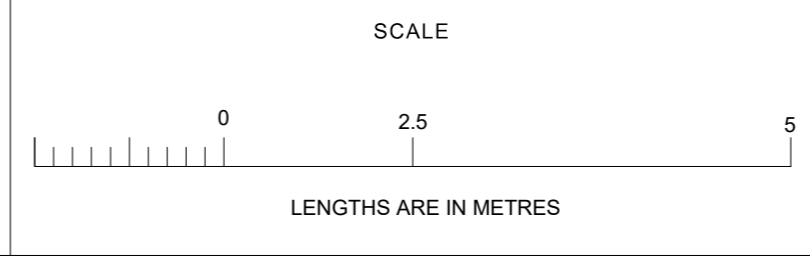

ORIGINAL	
SCALE	SHEET SIZE
1:100	A1

THE LAND IN THE SURVEY IS SHOWN ENCLOSED BY CONTINUOUS THICK LINES	
SURVEYED : GIM	DATE: 07.09.2020
DRAWN : TJ	DATE: 11.09.2020
REFERENCE: 202611 - DET	DATUM: AHD
SHEET 1 OF 1 SHEETS	SSM 42319 RL33.091