




type a

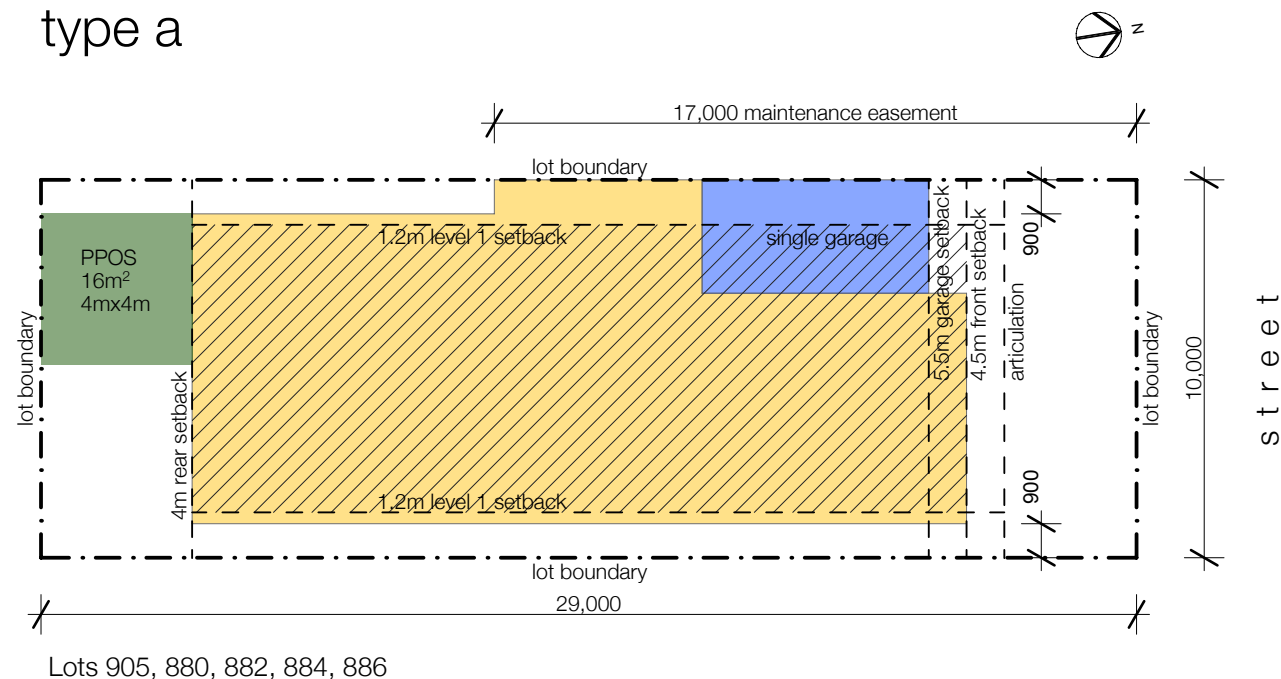


type b

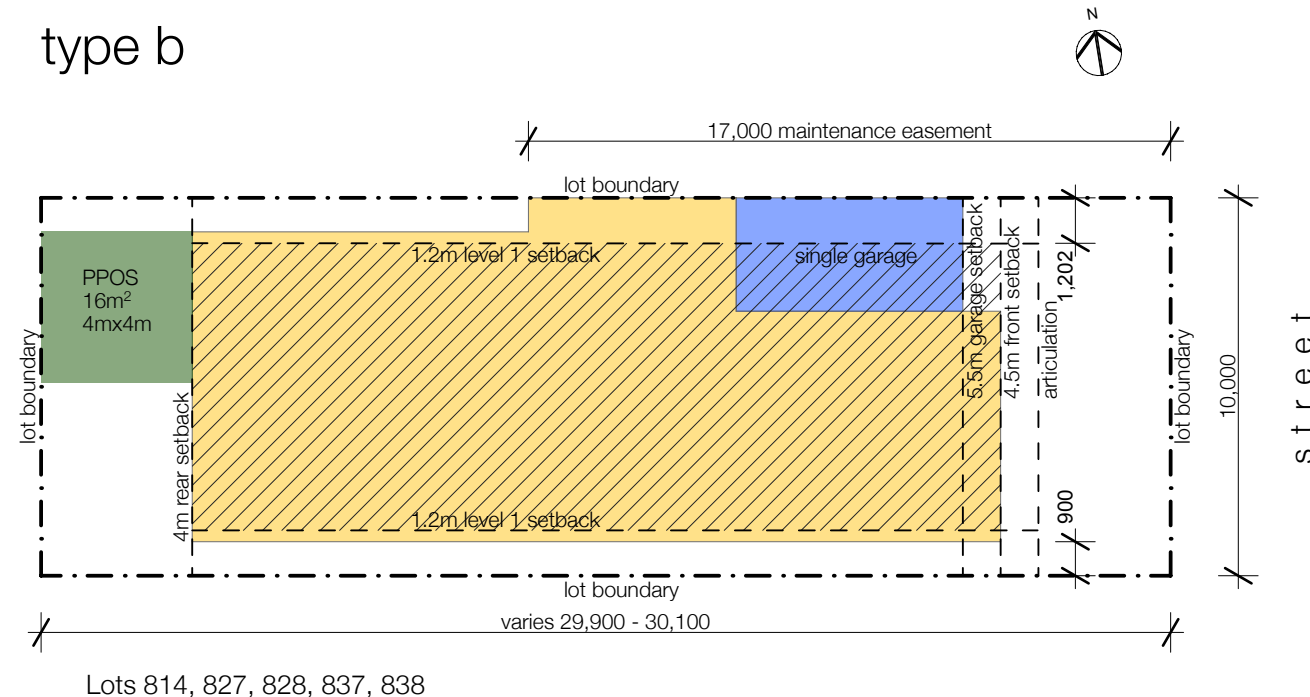

type c

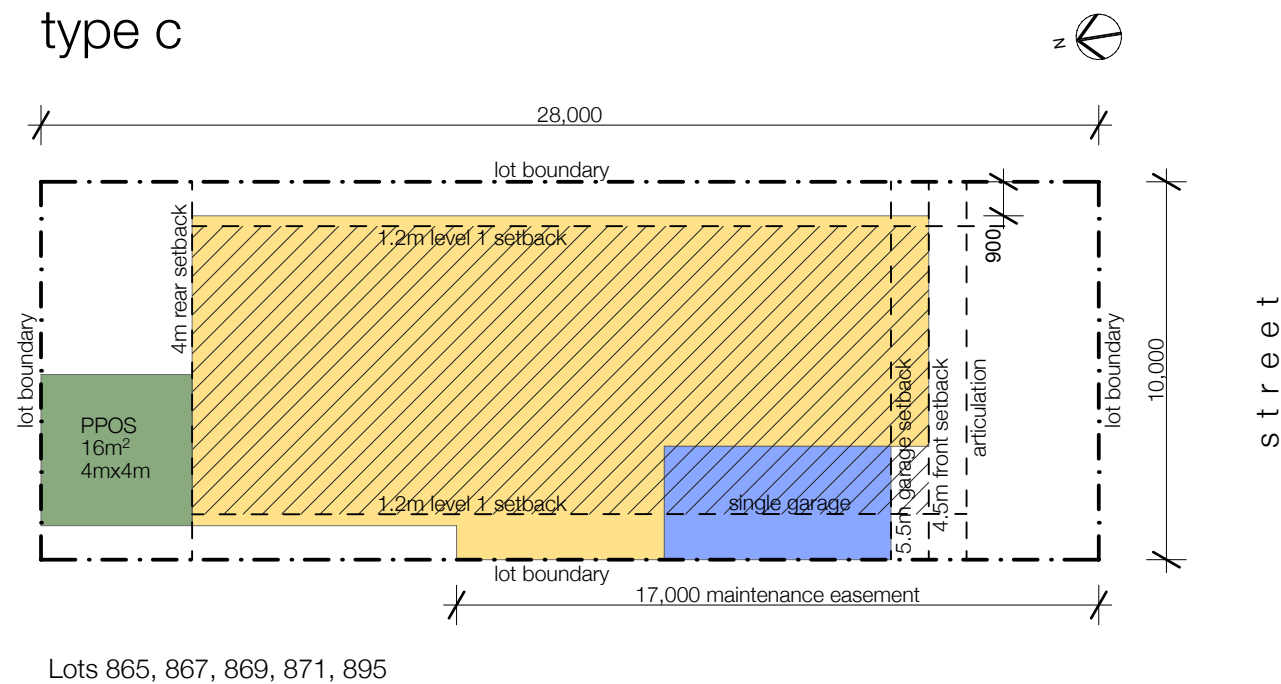

type d

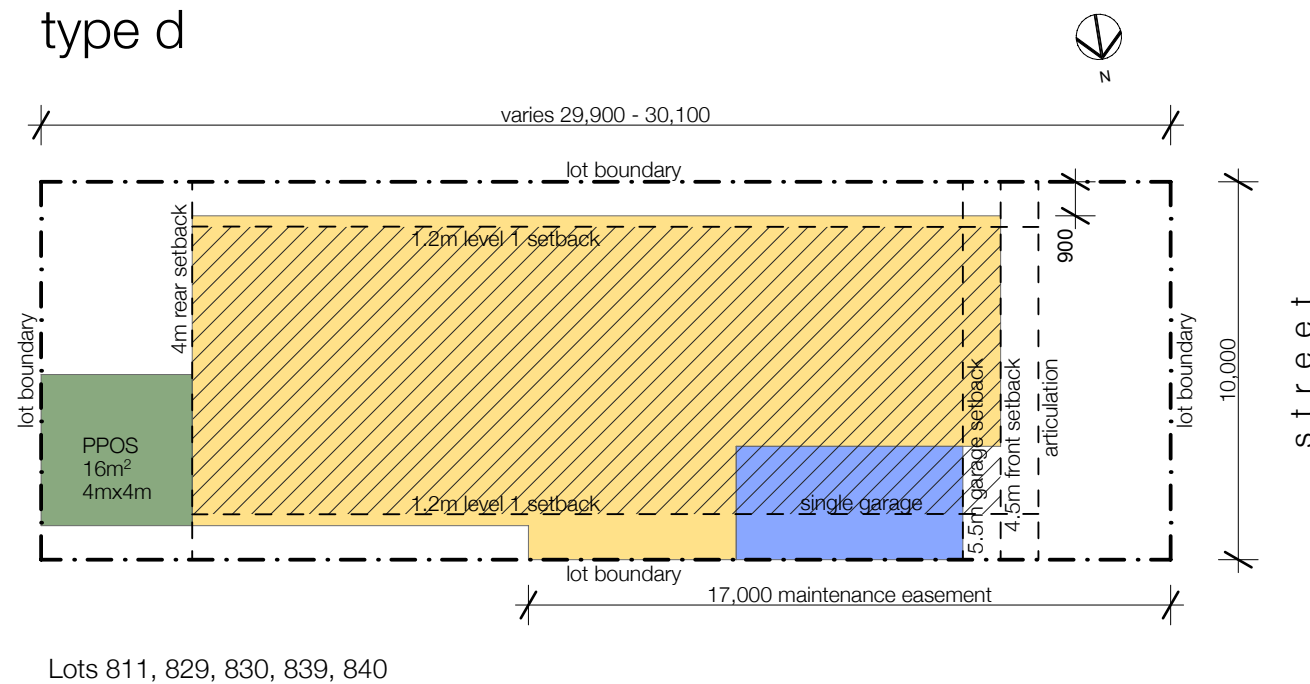

ARCHITECT

**INTEGRATED  
DESIGN  
GROUP**

© Integrated Design Group Pty Ltd  
ABN 84 115 006 329  
Nominated Architect  
Simon Thorne reg. no. 7093  
info@idgarchitects.com.au  
www.idgarchitects.com.au

NOTES

1. Figured dimensions take precedence over scaled drawings
2. Contractors to check and verify all levels datum and dimensions on site
3. All materials and workmanship to be in accordance with current written manufacturers instructions, local regulations and SAA codes
4. Conflicting information to be brought to notice of the architect and clarification sought before proceeding with any works
5. All drawings are not for construction and are subject to further design development, consultant input, council and legislative requirements.
6. Refer to General notes page for legend and abbreviations

DISCIPLINES

Access	#Access	Civil	#Civil Engineer
Acoustic	#Acoustic	Electrical	#Services Consultant
Arborist	#Arborist	Geotech	#Geotech
BCA	#BCA	Hydraulic	#Hydraulic Engineer
Landscape Planner	#Landscape Consultant	Mechanical	#Mechanical Engineer
Surveyor	#Surveyor	Structure	#Structural Engineer
Traffic	#Traffic	PCA	#Certifier
Waste	#Waste	Builder	#Builder

PROJECT

**Caddens Hill Stage 8-10**  
SITE: 89-115 O'Connell St Caddens NSW 2747  
CLIENT: Legacy-Rawson Joint Venture  
REF: RAW21154


REVISION

14 10 21	A	DRAFT ISSUE
19 10 21	B	REVISED 1ST LEVEL SETBACKS
20 10 21	C	VARIOUS SETBACK REVISIONS
03 11 21	D	ISSUED FOR DA

DRAWING


**BEP Type A, B, C & D**  
DRAWING: DA-1100  
ISSUE: D  
DRAWN: IDG  
CHECKED: IDG  
SCALE: 1:200 @ a3  
PR: IDG

type e

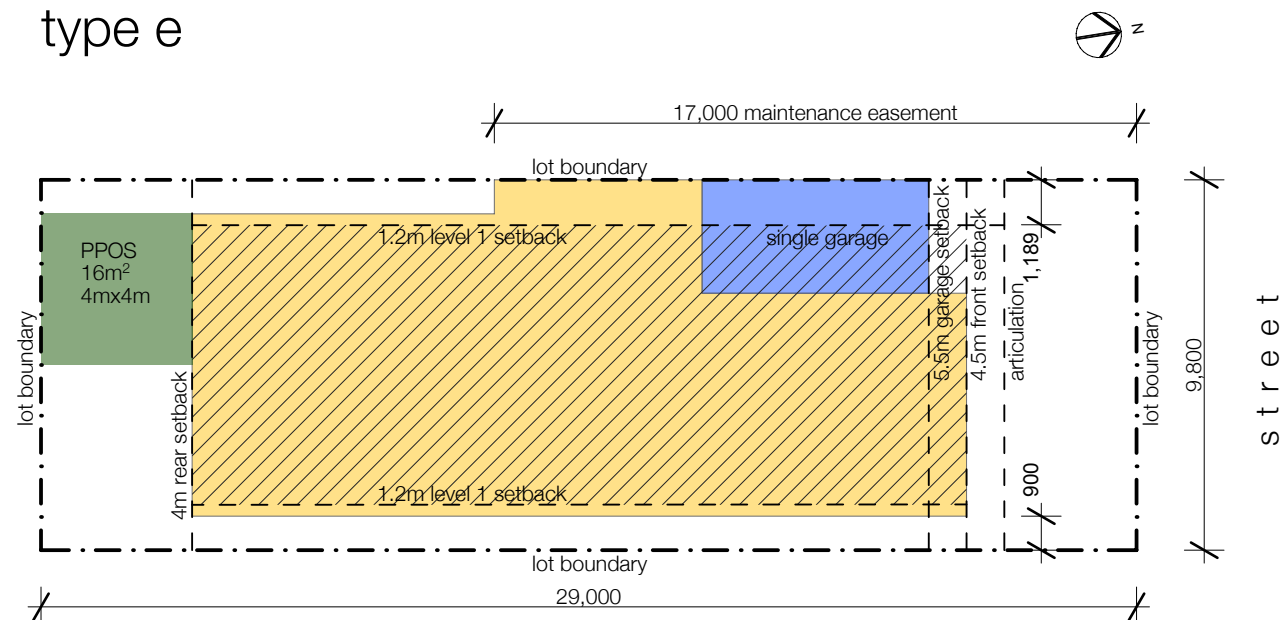


Lots 880

type f

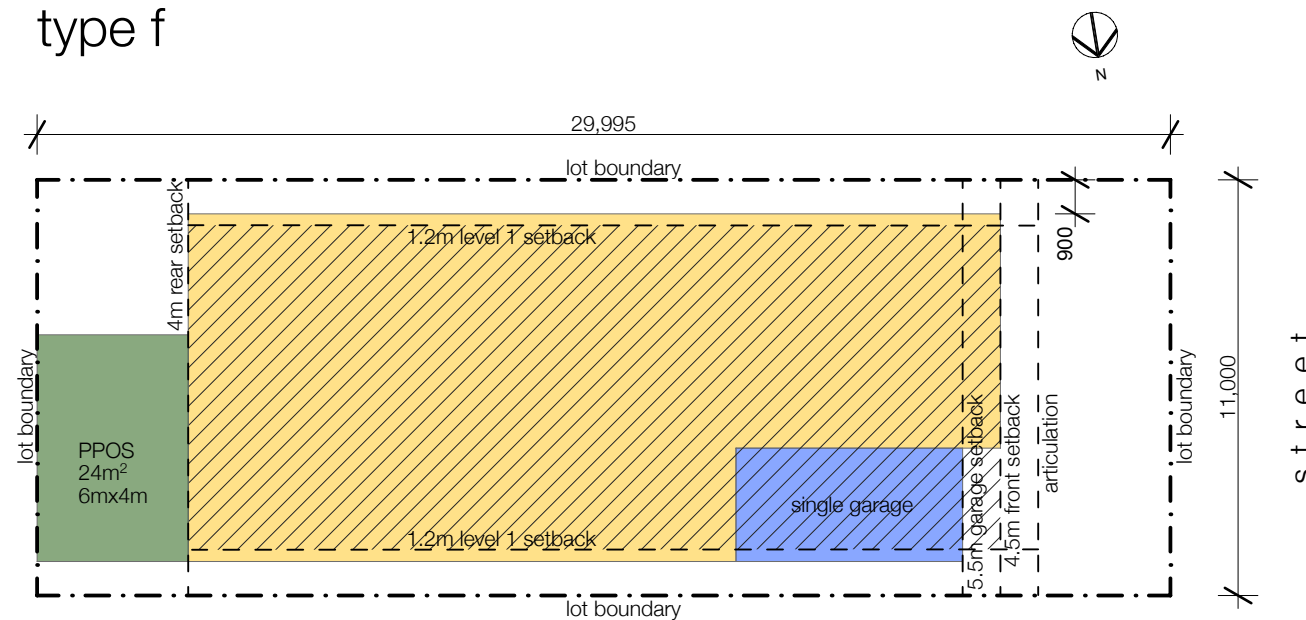


Lots 793, 794, 875

type g

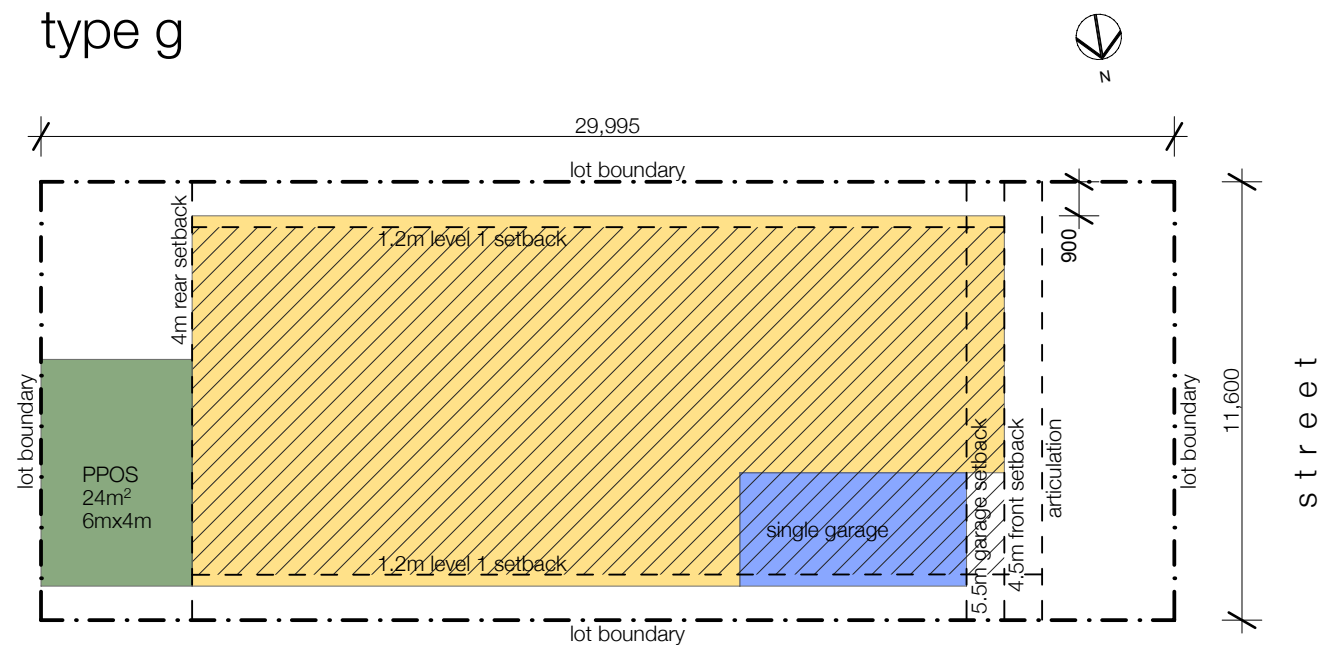

Lots 876

type h

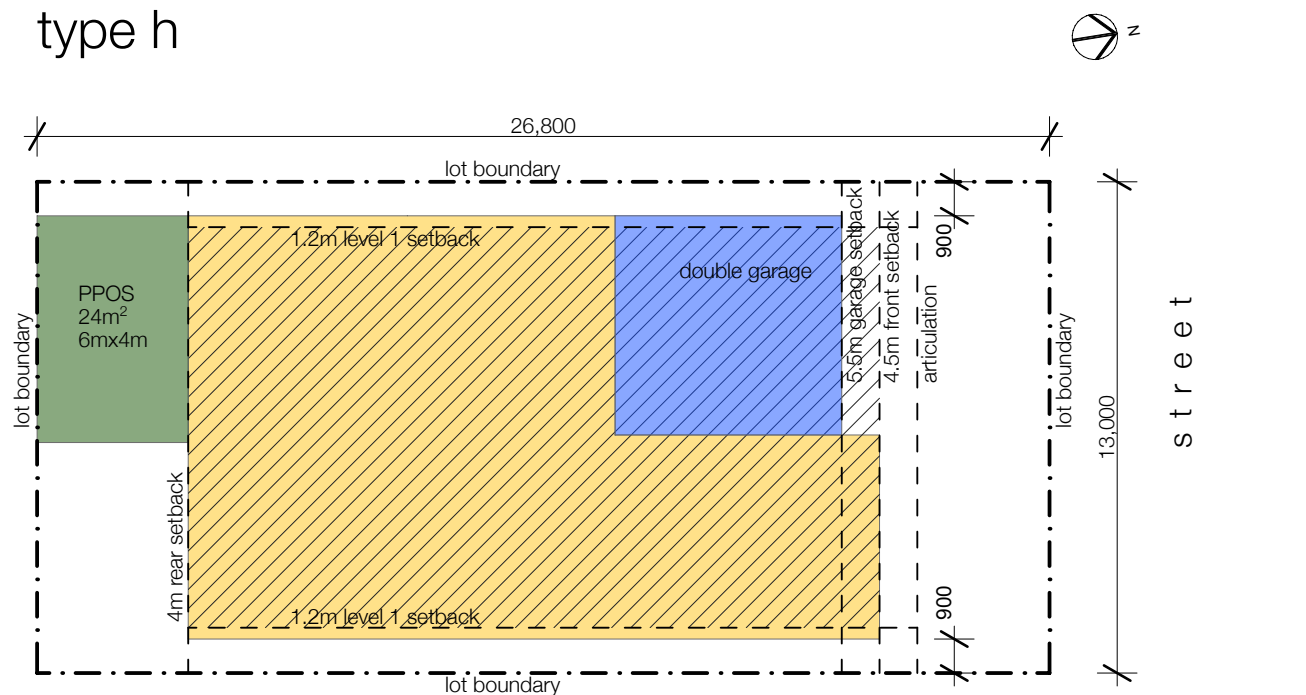

Lots 833

ARCHITECT

**INTEGRATED  
DESIGN  
GROUP**

© Integrated Design Group Pty Ltd  
ABN 84 115 006 329  
Nominated Architect  
Simon Thorne reg. no. 7093  
info@idgarchitects.com.au  
www.idgarchitects.com.au

NOTES

1. Figured dimensions take precedence over scaled drawings
2. Contractors to check and verify all levels datum and dimensions on site
3. All materials and workmanship to be in accordance with current written manufacturers instructions, local regulations and SAA codes
4. Conflicting information to be brought to notice of the architect and clarification sought before proceeding with any works
5. All drawings are not for construction and are subject to further design development, consultant input, council and legislative requirements.
6. Refer to General notes page for legend and abbreviations

DISCIPLINES

Access	#Access	Civil	#Civil Engineer
Acoustic	#Acoustic	Electrical	#Services Consultant
Arborist	#Arborist	Geotech	#Geotech
BCA	#BCA	Hydraulic	#Hydraulic Engineer
Landscape Planner	#Landscape Consultant	Mechanical	#Mechanical Engineer
Surveyor	#Surveyor	Structure	#Structural Engineer
Traffic	#Traffic	PCA	#Certifier
Waste	#Waste	Builder	#Builder

PROJECT

**Caddens Hill Stage 8-10**

SITE: 89-115 O'Connell St Caddens NSW 2747  
CLIENT: Legacy-Rawson Joint Venture  
REF: RAW21154

REVISION

14 10 21	A	DRAFT ISSUE
19 10 21	B	REVISED 1ST LEVEL SETBACKS E, F, G
20 10 21	C	VARIOUS SETBACK REVISIONS
03 11 21	D	ISSUED FOR DA

DRAWING


**BEP Type E, F, G & H**

DRAWING: DA-1101  
ISSUE: D

DRAWN: IDG  
CHECKED: IDG  
SCALE: 1:200 @ a3


PR

type i

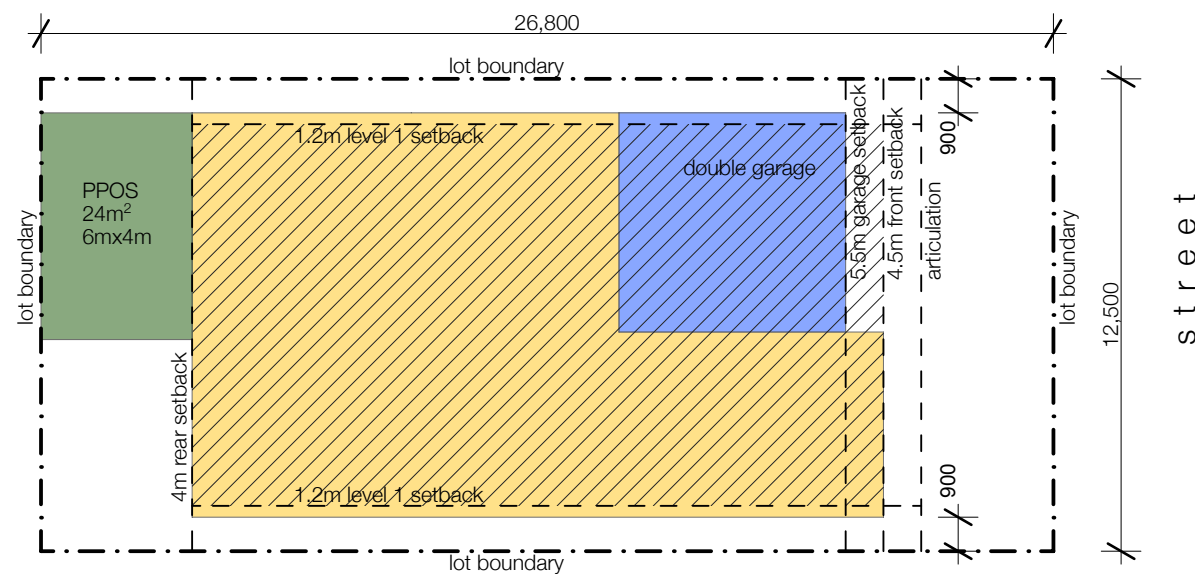


Lots 834

type j

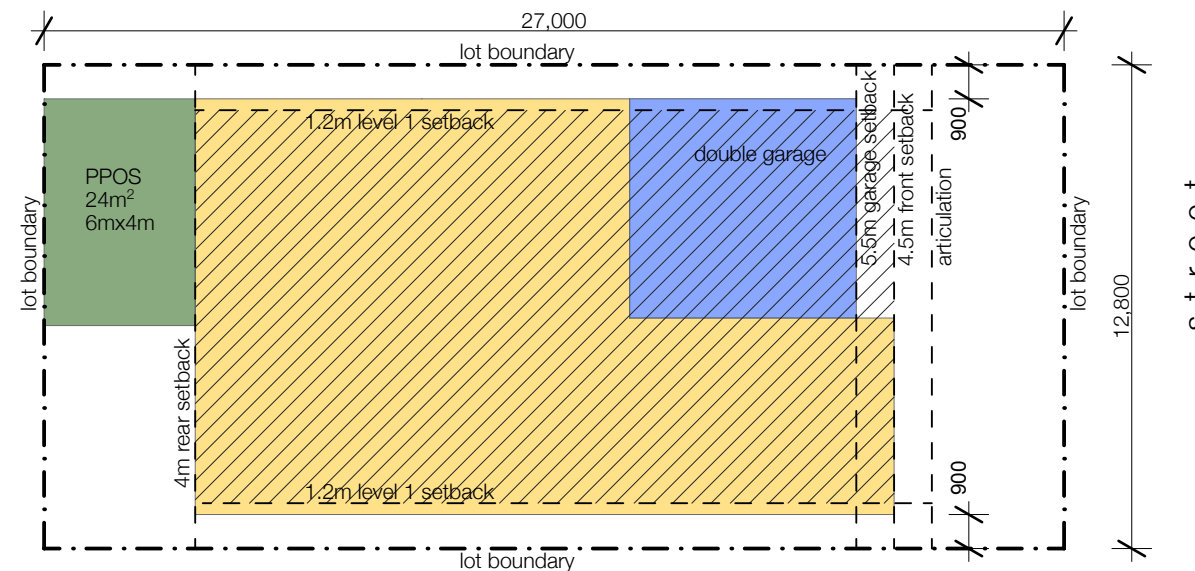


Lots 844

type k

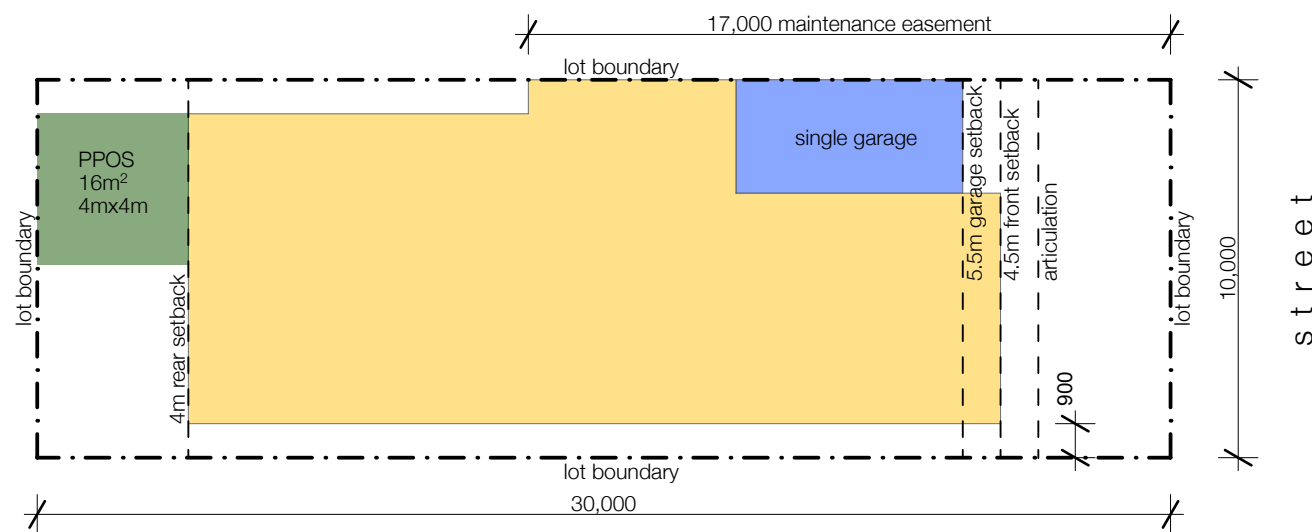

Lots 816, 820, 823

type l

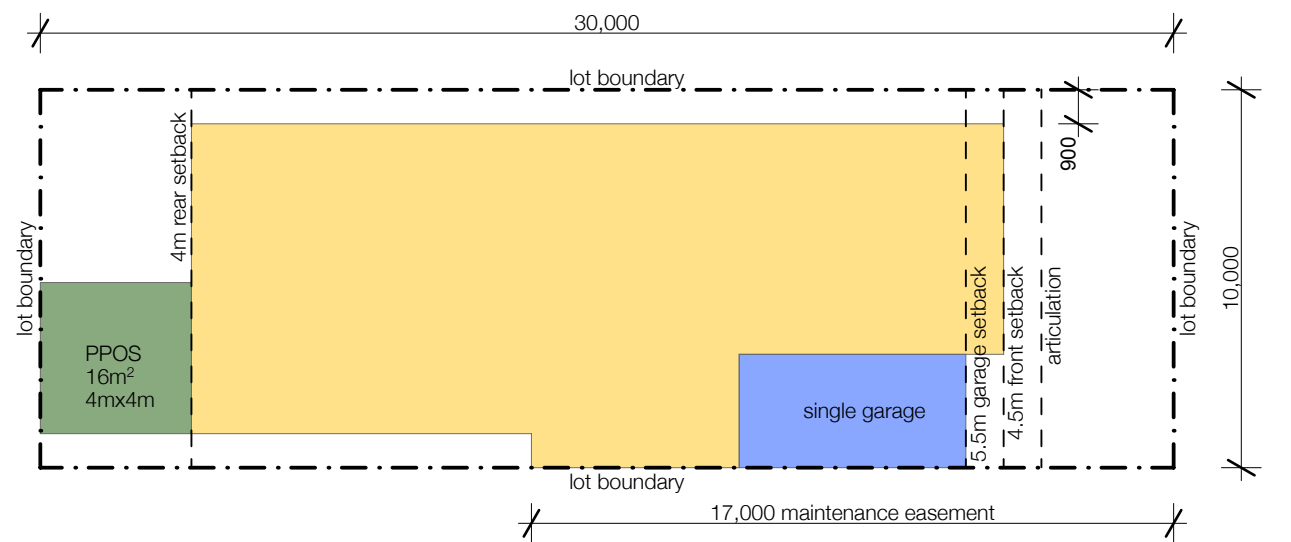

Lots 802, 805, 809

ARCHITECT

**INTEGRATED  
DESIGN  
GROUP**

© Integrated Design Group Pty Ltd  
ABN 84 115 006 329  
Nominated Architect  
Simon Thorne reg. no. 7093  
info@idgarchitects.com.au  
www.idgarchitects.com.au

NOTES

1. Figured dimensions take precedence over scaled drawings
2. Contractors to check and verify all levels datum and dimensions on site
3. All materials and workmanship to be in accordance with current written manufacturers instructions, local regulations and SAA codes
4. Conflicting information to be brought to notice of the architect and clarification sought before proceeding with any works
5. All drawings are not for construction and are subject to further design development, consultant input, council and legislative requirements.
6. Refer to General notes page for legend and abbreviations

DISCIPLINES

Access	#Access	Civil	#Civil Engineer
Acoustic	#Acoustic	Electrical	#Services Consultant
Arborist	#Arborist	Geotech	#Geotech
BCA	#BCA	Hydraulic	#Hydraulic Engineer
Landscape	#Landscape Consultant	Mechanical	#Mechanical Engineer
Planner	#Planning Consultant	Structure	#Structural Engineer
Surveyor	#Surveyor		
Traffic	#Traffic	PCA	#Certifier
Waste	#Waste	Builder	#Builder

PROJECT

**Caddens Hill Stage 8-10**  
SITE: 89-115 O'Connell St Caddens NSW 2747  
CLIENT: Legacy-Rawson Joint Venture  
REF: RAW21154

REVISION


14 10 21	A	DRAFT ISSUE
20 10 21	B	VARIOUS SETBACK REVISIONS
03 11 21	C	ISSUED FOR DA

DRAWING

**BEP Type I, J, K & L**  
DRAWING: DA-1102  
ISSUE: C


DRAWN: IDG  
CHECKED: IDG  
SCALE: 1:200 @ a3  
PR: IDG  
CHECKED: IDG  
SCALE: 1:200 @ a3

type m

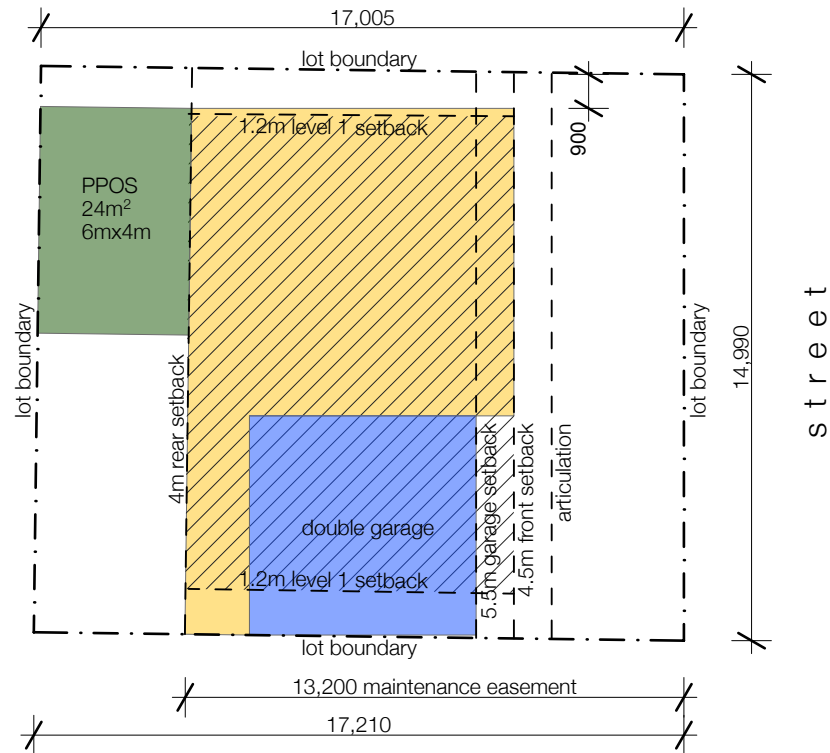


Lots 873, 897

type m-1

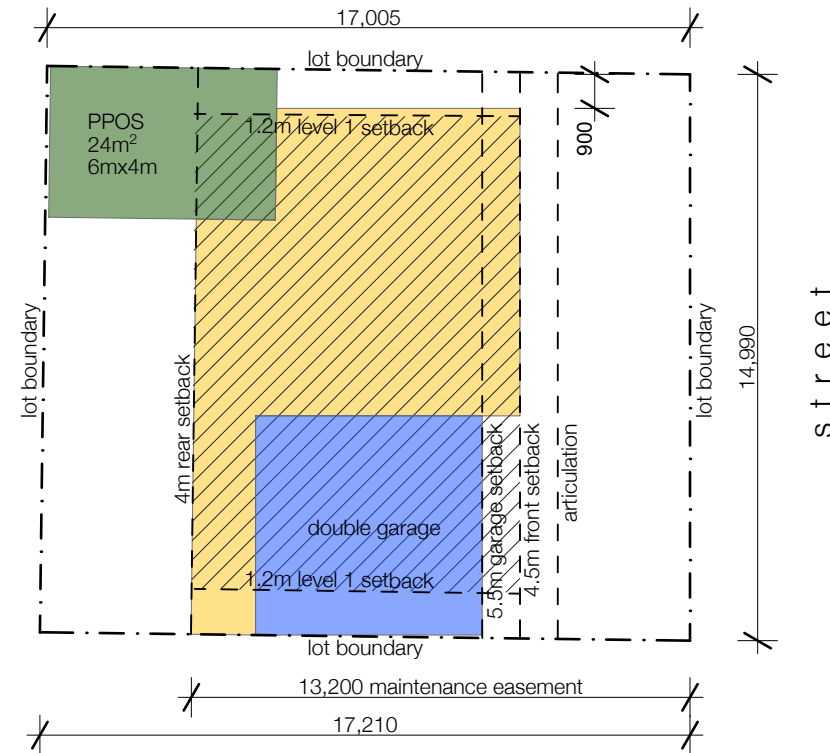


Lots 873, 897

type n

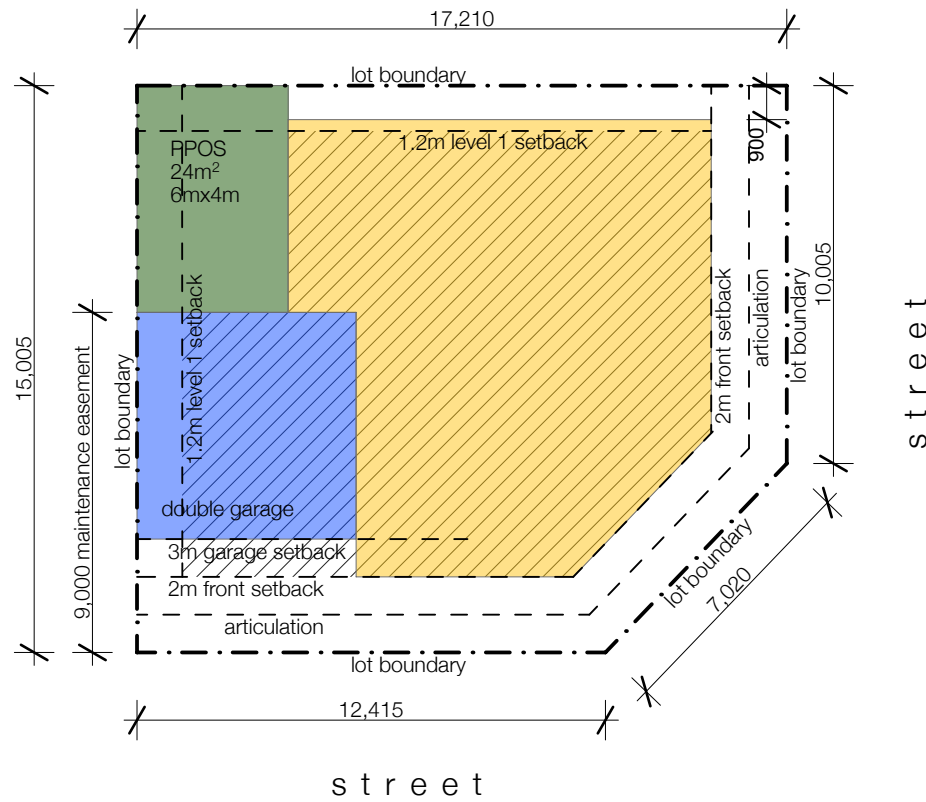

Lots 874, 898

type n-1

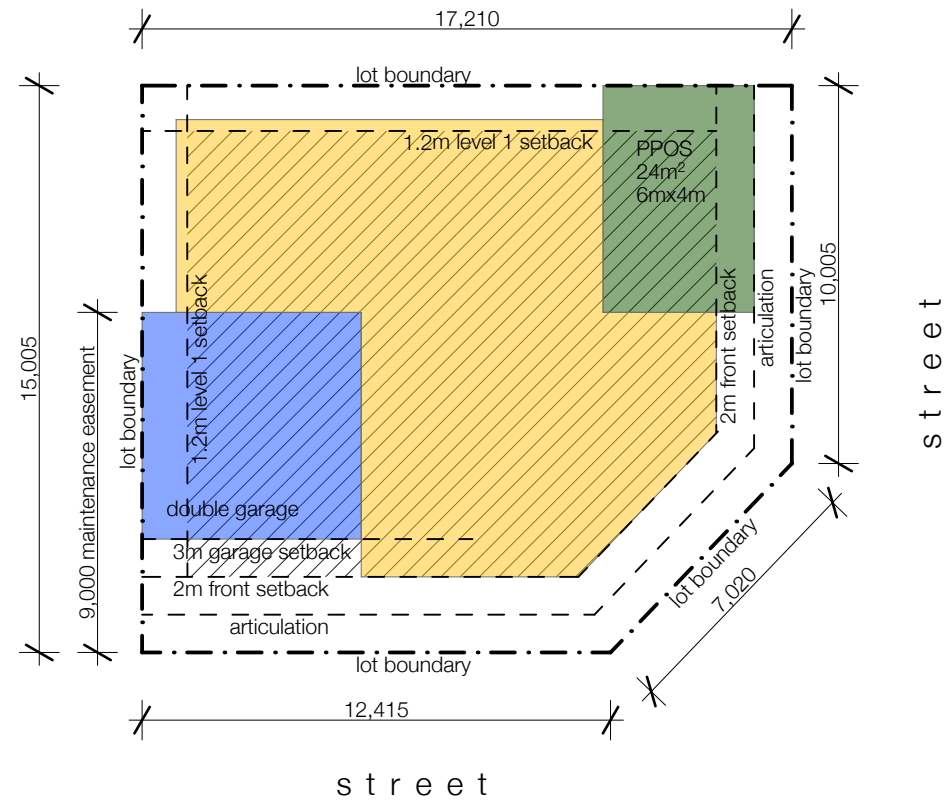

Lots 874, 898

ARCHITECT

**INTEGRATED  
DESIGN  
GROUP**

© Integrated Design Group Pty Ltd  
ABN 84 115 006 329  
Nominated Architect  
Simon Thorne reg. no. 7093  
info@idgarchitects.com.au  
www.idgarchitects.com.au

NOTES

1. Figured dimensions take precedence over scaled drawings
2. Contractors to check and verify all levels datum and dimensions on site
3. All materials and workmanship to be in accordance with current written manufacturers instructions, local regulations and SAA codes
4. Conflicting information to be brought to notice of the architect and clarification sought before proceeding with any works
5. All drawings are not for construction and are subject to further design development, consultant input, council and legislative requirements.
6. Refer to General notes page for legend and abbreviations

DISCIPLINES

Access	#Access	Civil	#Civil Engineer
Acoustic	#Acoustic	Electrical	#Services Consultant
Arborist	#Arborist	Geotech	#Geotech
BCA	#BCA	Hydraulic	#Hydraulic Engineer
Landscape	#Landscape Consultant	Mechanical	#Mechanical Engineer
Planner	#Planning Consultant	Structure	#Structural Engineer
Surveyor	#Surveyor		
Traffic	#Traffic	PCA	#Certifier
Waste	#Waste	Builder	#Builder

PROJECT

**Caddens Hill Stage 8-10**  
SITE: 89-115 O'Connell St Caddens NSW 2747  
CLIENT: Legacy-Rawson Joint Venture  
REF: RAW21154


REVISION

18 10 21	A	DRAFT ISSUE
20 10 21	B	VARIOUS SETBACK REVISIONS
01 11 21	C	ALTERNATIVE VERSIONS INCLUDED
03 11 21	D	ISSUED FOR DA

DRAWING


**BEP Type M & M-1, N & N-1**  
DRAWING: DA-1103  
ISSUE: D  
DRAWN: IDG  
CHECKED: IDG  
SCALE: 1:200 @ a3  
PR: IDG  
CHECKED: IDG

type o

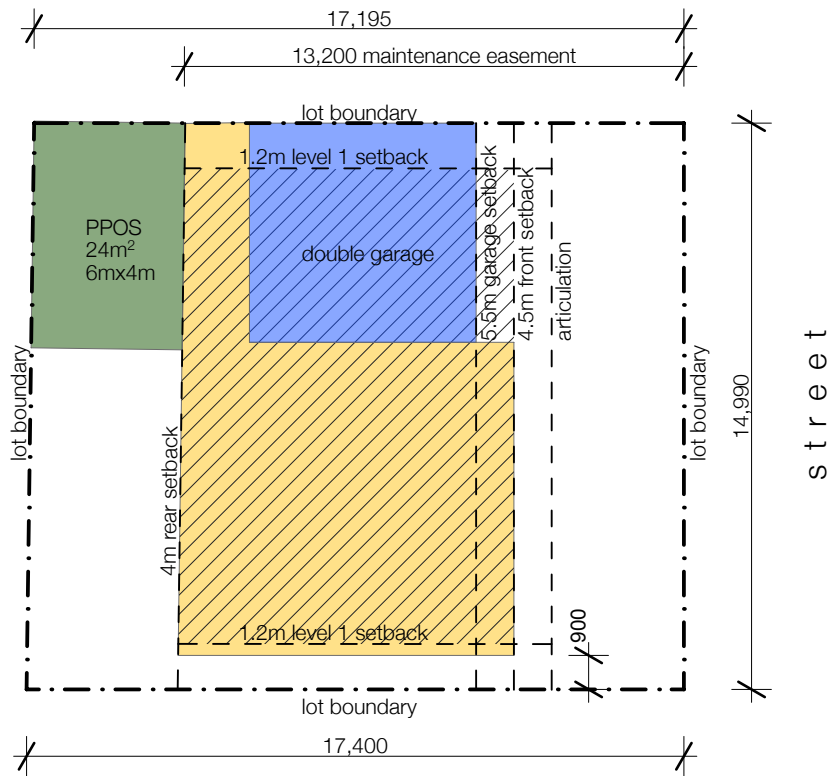


Lots 878

type o-1

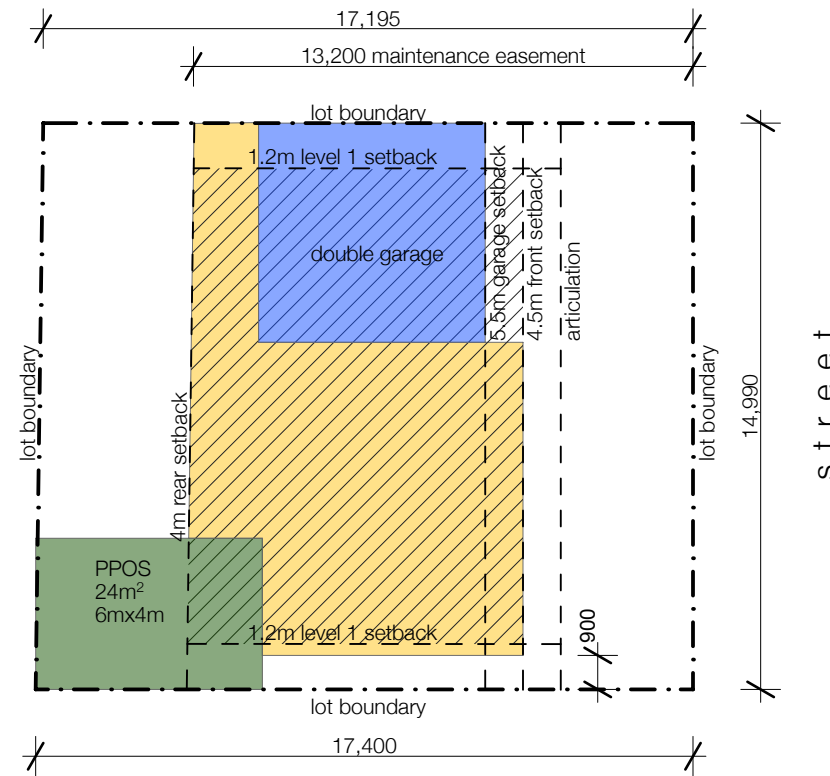


Lots 878

type p

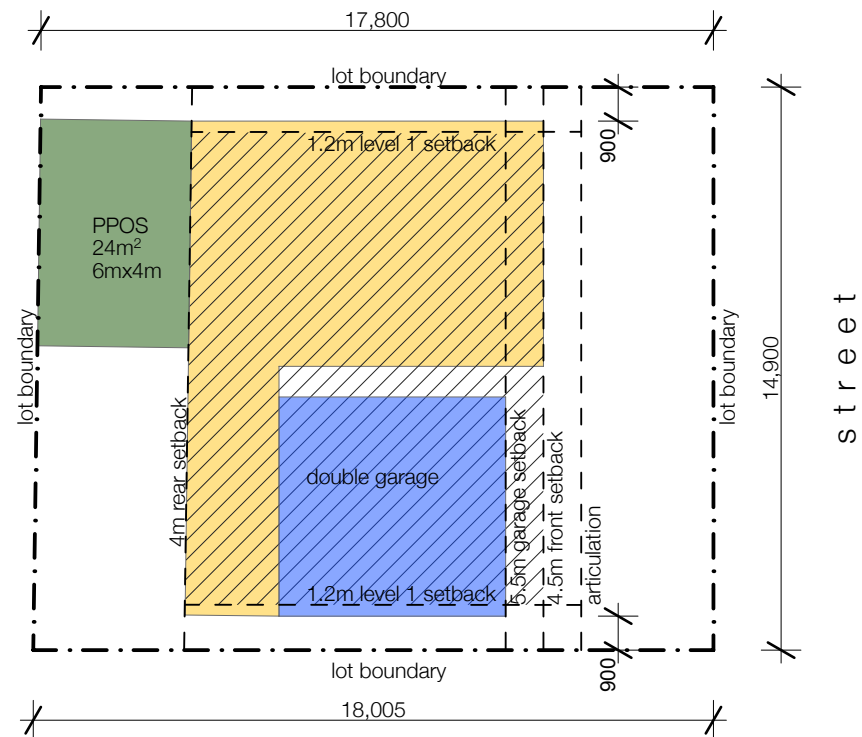

Lots 795

type p-1

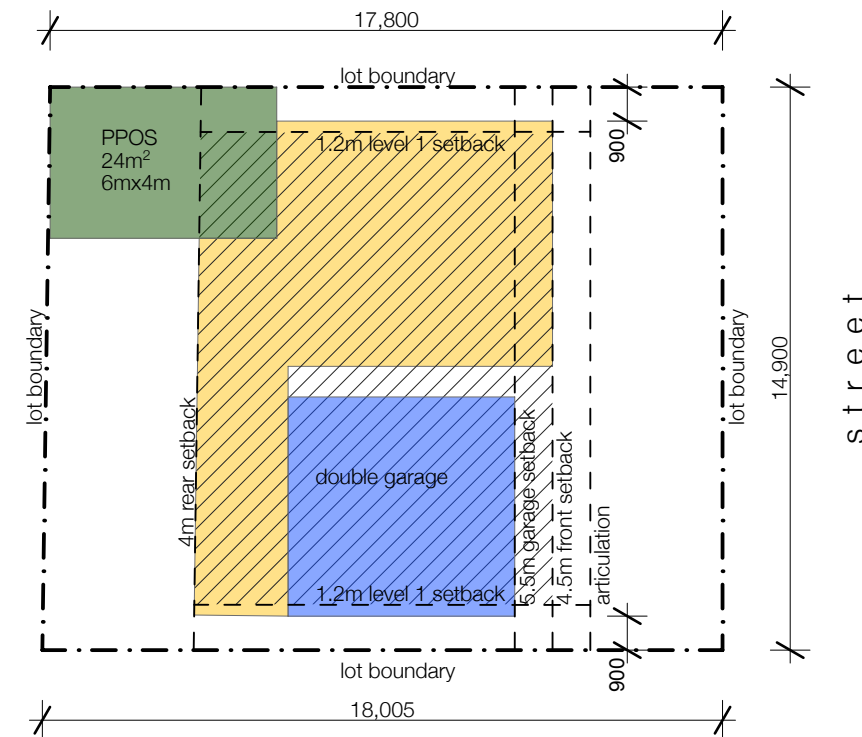

Lots 795

ARCHITECT

**INTEGRATED  
DESIGN  
GROUP**

© Integrated Design Group Pty Ltd  
ABN 84 115 006 329  
Nominated Architect  
Simon Thorne reg. no. 7093  
info@idgarchitects.com.au  
www.idgarchitects.com.au

NOTES

1. Figured dimensions take precedence over scaled drawings
2. Contractors to check and verify all levels datum and dimensions on site
3. All materials and workmanship to be in accordance with current written manufacturers instructions, local regulations and SAA codes
4. Conflicting information to be brought to notice of the architect and clarification sought before proceeding with any works
5. All drawings are not for construction and are subject to further design development, consultant input, council and legislative requirements.
6. Refer to General notes page for legend and abbreviations

DISCIPLINES

Access	#Access	Civil	#Civil Engineer
Acoustic	#Acoustic	Electrical	#Services Consultant
Arborist	#Arborist	Geotech	#Geotech
BCA	#BCA	Hydraulic	#Hydraulic Engineer
Landscape Planner	#Landscape Consultant	Mechanical	#Mechanical Engineer
Surveyor	#Surveyor	Structure	#Structural Engineer
Traffic	#Traffic	PCA	#Certifier
Waste	#Waste	Builder	#Builder

PROJECT

**Caddens Hill Stage 8-10**

SITE: 89-115 O'Connell St Caddens NSW 2747  
CLIENT: Legacy-Rawson Joint Venture  
REF: RAW21154

REVISION





18 10 21	A	DRAFT ISSUE
01 11 21	B	ALTERNATIVE VERSIONS INCLUDED
03 11 21	C	ISSUED FOR DA

DRAWING

**BEP Type O & O-1, P & P-1**


DRAWING ISSUE  
**DA-1104 C**

DRAWN CHECKED PR  
SCALE 1:200 @ a3 IDG CHECKED @ a3

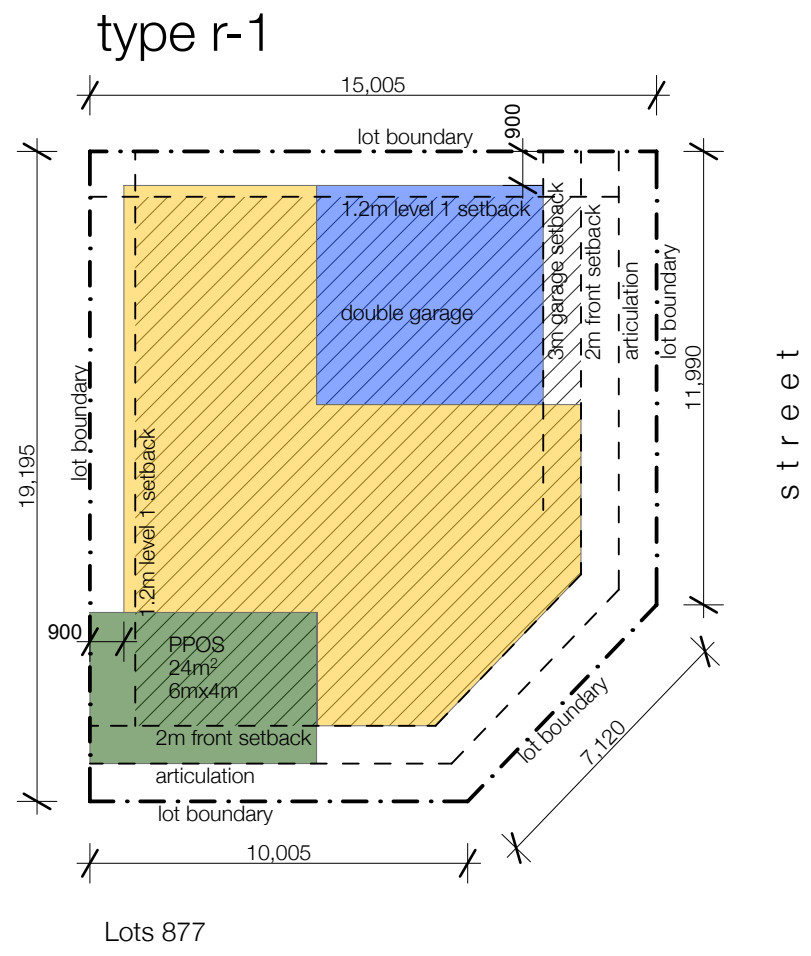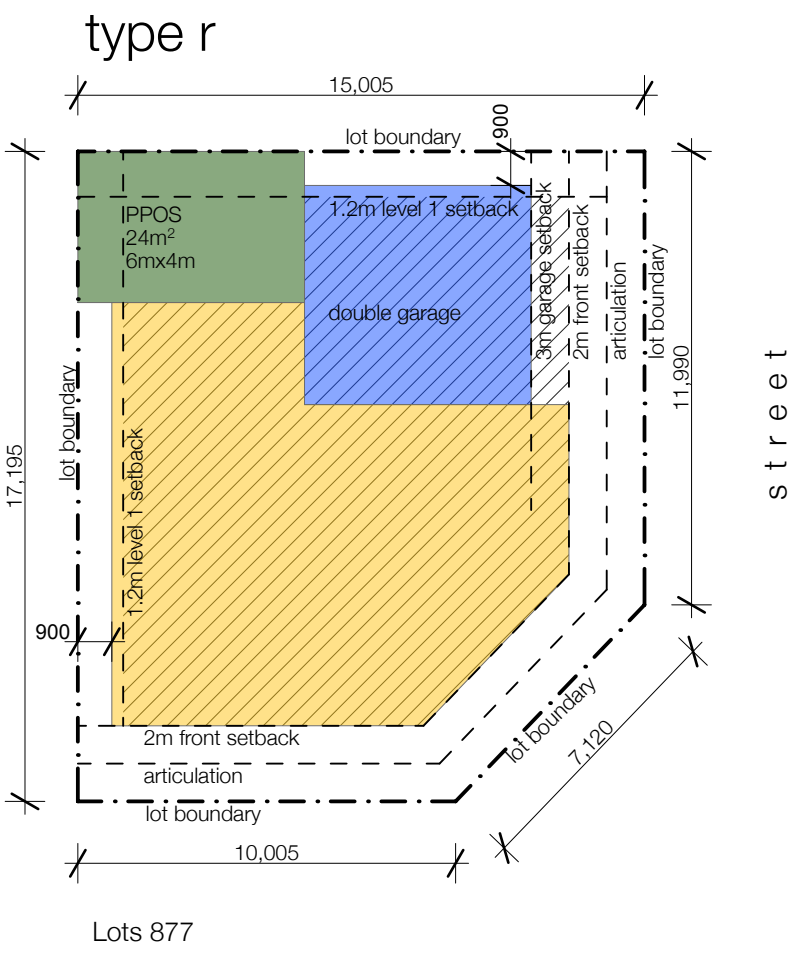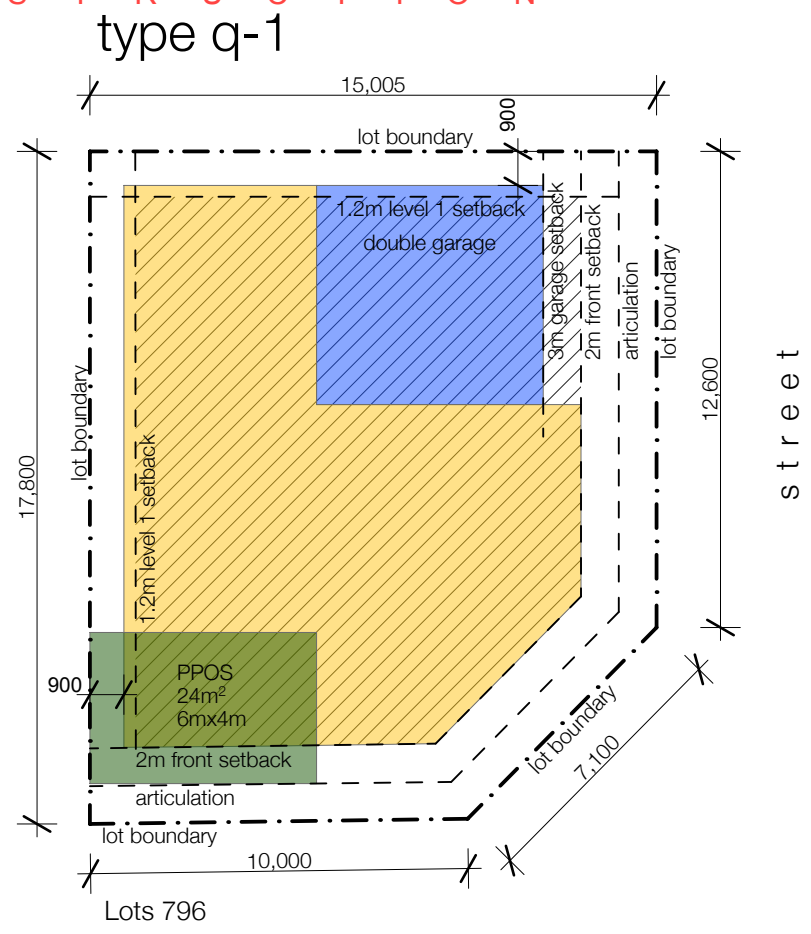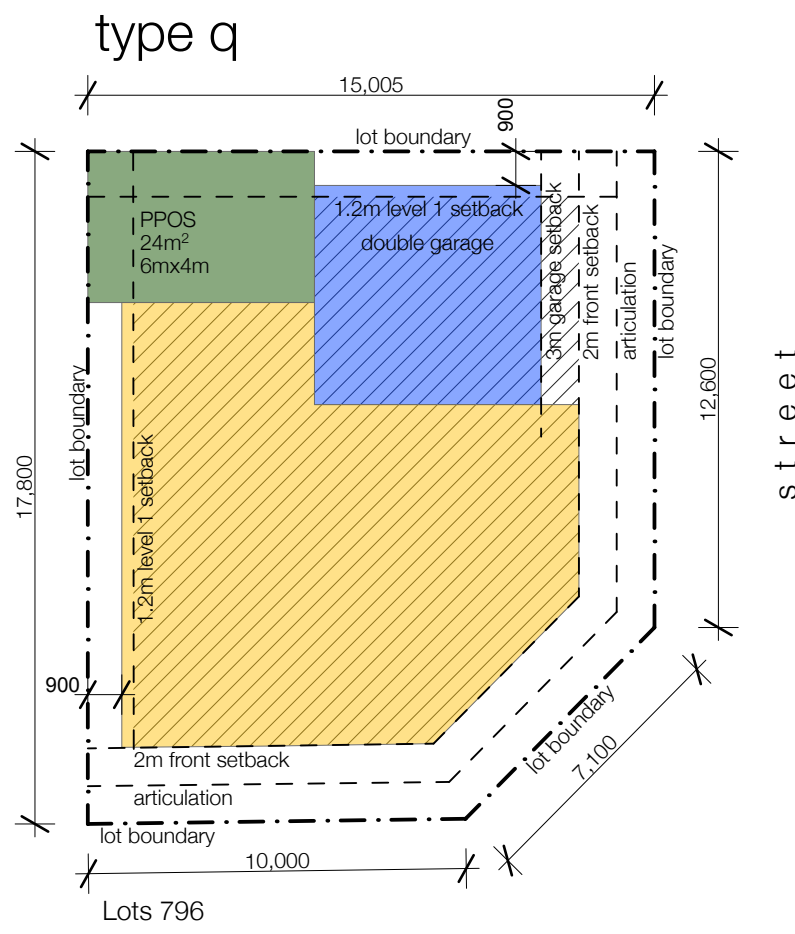

<b>ARCHITECT</b> <b>INTEGRATED DESIGN GROUP</b> © Integrated Design Group Pty Ltd ABN 84 115 006 329 Nominated Architect Simon Thorne reg. no. 7093 info@idgarchitects.com.au www.idgarchitects.com.au	<b>NOTES</b> 1. Figured dimensions take precedence over scaled drawings 2. Contractors to check and verify all levels datum and dimensions on site 3. All materials and workmanship to be in accordance with current written manufacturers instructions, local regulations and SAA codes 4. Conflicting information to be brought to notice of the architect and clarification sought before proceeding with any works 5. All drawings are not for construction and are subject to further design development, consultant input, council and legislative requirements. 6. Refer to General notes page for legend and abbreviations	<b>DISCIPLINES</b> Access #Access Acoustic #Acoustic Arborist #Arborist BCA #BCA Landscape Planner #Landscape Consultant Surveyor #Surveyor Traffic #Traffic Waste #Waste Civil #Civil Engineer Electrical #Services Consultant Geotech #Geotech Hydraulic #Hydraulic Engineer Mechanical #Mechanical Engineer Structure #Structural Engineer PCA #Certifier Builder #Builder	<b>PROJECT</b> <b>Caddens Hill Stage 8-10</b> SITE: 89-115 O'Connell St Caddens NSW 2747 CLIENT: Legacy-Rawson Joint Venture REF: RAW21154	<b>REVISION</b> 20 10 21 A FOR DISCUSSION 01 11 21 B ALTERNATIVE VERSIONS INCLUDED 03 11 21 C ISSUED FOR DA 08 11 21 D Q/Q-1 TYPE BOUNDARIES AND ENVELOPE ADJUSTMENT	<b>DRAWING</b> <b>BEP Type Q &amp; Q-1, R &amp; R-1</b> DRAWING ISSUE <b>DA-1105 D</b> DRAWN IDG CHECKED PR SCALE 1:200 @ a3

type s

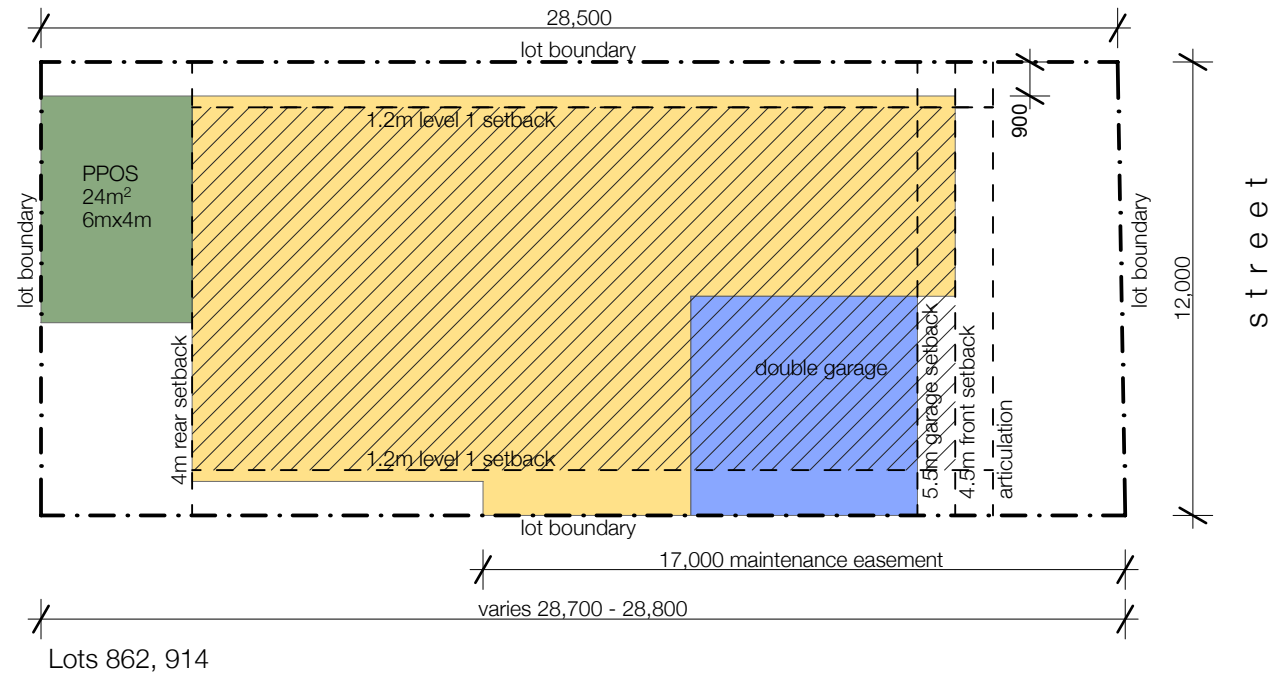

ARCHITECT

**INTEGRATED  
DESIGN  
GROUP**

© Integrated Design Group Pty Ltd  
ABN 84 115 006 329  
Nominated Architect  
Simon Thorne reg. no. 7093  
info@idgarchitects.com.au  
www.idgarchitects.com.au

NOTES

1. Figured dimensions take precedence over scaled drawings
2. Contractors to check and verify all levels datum and dimensions on site
3. All materials and workmanship to be in accordance with current written manufacturers instructions, local regulations and SAA codes
4. Conflicting information to be brought to notice of the architect and clarification sought before proceeding with any works
5. All drawings are not for construction and are subject to further design development, consultant input, council and legislative requirements.
6. Refer to General notes page for legend and abbreviations

DISCIPLINES

Access	#Access	Civil	#Civil Engineer
Acoustic	#Acoustic	Electrical	#Services Consultant
Arborist	#Arborist	Geotech	#Geotech
BCA	#BCA	Hydraulic	#Hydraulic Engineer
Landscape Planner	#Landscape Consultant	Mechanical	#Mechanical Engineer
Surveyor	#Surveyor	Structure	#Structural Engineer
Traffic	#Traffic	PCA	#Certifier
Waste	#Waste	Builder	#Builder

PROJECT

**Caddens Hill Stage 8-10**

SITE: 89-115 O'Connell St Caddens NSW 2747  
CLIENT: Legacy-Rawson Joint Venture  
REF: RAW21154

REVISION

01 11 21	A	FOR DISCUSSION
03 11 21	B	ISSUED FOR DA

DRAWING

**BEP Type S**

DRAWING ISSUE  
**DA-1106 B**

DRAWN CHECKED SCALE  
IDG CHECKED PR 1:200 @ a3