


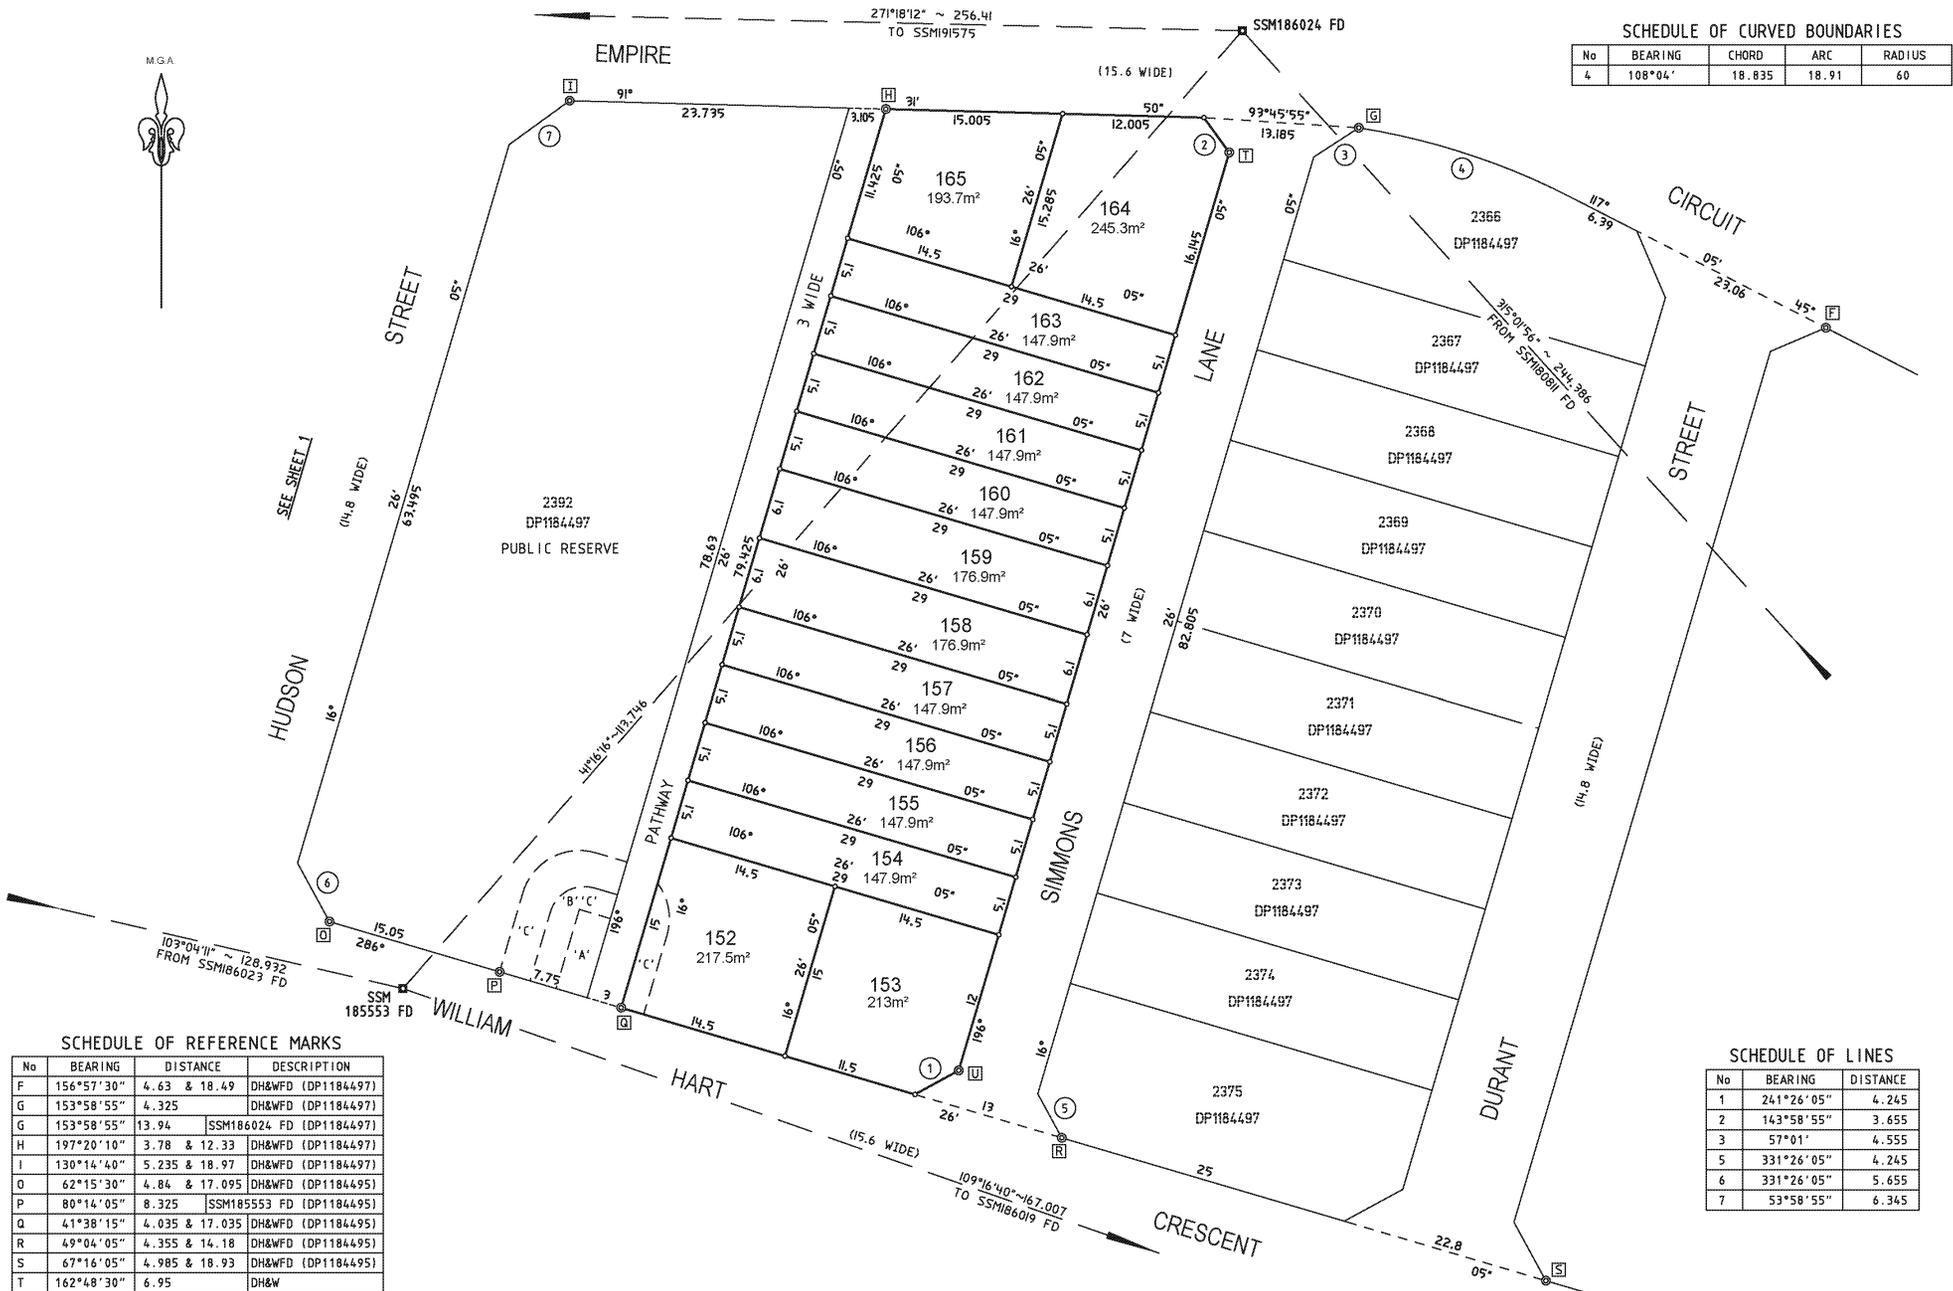

No	BEARING	CHORD	ARC	RADIUS
4	108°04'	18.835	18.91	60



SCHEDULE OF REFERENCE MARKS

No	BEARING	DISTANCE	DESCRIPTION
F	156°57'30"	4.63 & 18.49	DH&WFD (DP1184497)
G	153°58'55"	4.325	DH&WFD (DP1184497)
G	153°58'55"	13.94	SSM186024 FD (DP1184497)
H	197°20'10"	3.78 & 12.33	DH&WFD (DP1184497)
I	130°14'40"	5.235 & 18.97	DH&WFD (DP1184497)
O	62°15'30"	4.84 & 17.095	DH&WFD (DP1184495)
P	80°14'05"	8.325	SSM185553 FD (DP1184495)
Q	41°38'15"	4.035 & 17.035	DH&WFD (DP1184495)
R	49°04'05"	4.355 & 14.18	DH&WFD (DP1184495)
S	67°16'05"	4.985 & 18.93	DH&WFD (DP1184495)
T	162°48'30"	6.95	DH&W
U	283°04'50"	0.52	DH&W

SCHEDULE OF LINES

No	BEARING	DISTANCE
1	241°26'05"	4.245
2	143°58'55"	3.655
3	57°01'	4.555
5	331°26'05"	4.245
6	331°26'05"	5.655
7	53°58'55"	6.345

Surveyor: GRAHAM JOHN HALL
 Date of Survey: 25 MARCH 2015
 Surveyor's Ref: 72-10-2390

PLAN OF
 SUBDIVISION OF LOT 2390 DP1184497

LGA: PENRITH
 Locality: PENRITH
 Subdivision No. 031/15
 Lengths are in metres. Reduction Ratio 1: 400

Registered
 13.5.2015

DP1204190

10	20	30	40	50	60	70	80	90	100	110	120	130	140
----	----	----	----	----	----	----	----	----	-----	-----	-----	-----	-----

Req:R572281 /Doc:DP 1204190 P /Rev:14-May-2015 /Sts:SC.OK /Pct:19-May-2015 14:43 /Pgs:ALL /Seq:2 of 4
 Ref:Lot 157 Hudson St /Src:T

091P021-D
 CAD REF: 2107-10 North Penrith - Survey_AutoCAD File(7/2/2015)