





ADJOINS SHEET 1

ADJOINS SHEET 1

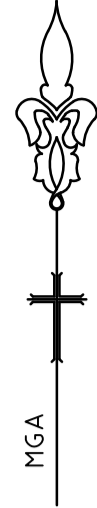

M.G.A.

NOTE:  
REFER TO SHEET 1 FOR LEGEND

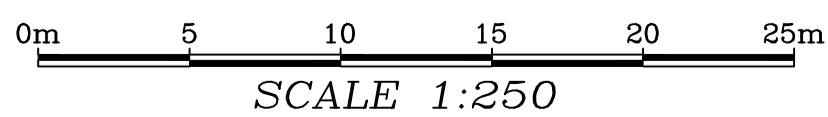

ADJOINS SHEET 2

D.P.334601

ADJOINS SHEET 2

**NOTES**

- \*TREE SIZES ARE ESTIMATES ONLY.
- \*CONTOURS ARE INDICATIVE ONLY. CONTOUR INTERVAL 1m.
- \*ONLY VISIBLE SERVICES HAVE BEEN LOCATED IN THIS SURVEY.
- \*USERS OF THIS DRAWING HAVE A DUTY OF CARE TO CONTACT "DIAL BEFORE YOU DIG" FREE CALL 1100 OR FOR SPEED OF RESPONSE VISIT [www.1100.com.au](http://www.1100.com.au)
- \*SERVICE & UTILITIES SHOWN ON PLAN HAVE BEEN LOCATED BY PHYSICAL EVIDENCE ON SITE &/OR BY REFERENCE TO SERVICE PLANS FROM STATUTORY AUTHORITIES. SOME PITS MAY NOT HAVE BEEN OPENED TO VERIFY THE TYPE OF UTILITY. NEITHER EXCAVATION NOR POT-HOLING HAVE BEEN CARRIED OUT TO CONFIRM UNDERGROUND LOCATION. SERVICE DETAILS SHOULD BE CONFIRMED WITH THE RELEVANT SERVICE AUTHORITY DURING DESIGN & PRIOR TO ANY CONSTRUCTION.
- \*AS PART OF YOUR DUTY OF CARE PLEASE CONTACT THE FOLLOWING:  
 ENDEAVOUR ENERGY Ph. 0298534181  
 NBN Co Ph. 1800 626762  
 SYDNEY WATER Ph. 132092  
 TELSTRA NSW Ph. 1800 653935
- \*LOT DIMENSIONS ARE TAKEN FROM THE TITLE DIAGRAM. THE SITE AREA HAS BEEN CALCULATED FROM THIS.
- \*ALL DIMENSIONS MUST BE VERIFIED ON SITE PRIOR TO ANY CONSTRUCTION.
- \*THIS PLAN HAS BEEN PREPARED FOR THE EXCLUSIVE USE OF CATHOLIC CEMETERIES BOARD.
- \*THE POSITION OF SURVEYED DATA IN RELATION TO THE BOUNDARY IS APPROXIMATE AND DIAGRAMMATIC ONLY. BOUNDARIES HAVE NOT BEEN DEFINED AS PART OF THIS SURVEY. BOUNDARIES SHOULD BE MARKED IF CONSTRUCTION IS PROPOSED ON THE SITE.
- \*THE POSITION OF SURVEYED DATA HAS BEEN LOCATED AND IS SHOWN TO TOPOGRAPHIC ACCURACIES. IF CLEARANCES TO BOUNDARIES OR OTHER FEATURES ARE CRITICAL AND DIMENSIONS ARE NOT SHOWN FURTHER SURVEY MAY BE REQUIRED.
- \*ANY CONSTRUCTION ON OR NEAR BOUNDARIES WILL REQUIRE FURTHER SURVEY IN ORDER THAT MARKS DEFINING BOUNDARIES CAN BE PLACED.
- \*BEARING AND DISTANCES OF BOUNDARIES ARE BY TITLE ONLY WITH BEARINGS RELATED TO M.G.A.
- \*IF ACCURATE TRUE NORTH IS REQUIRED A FURTHER SURVEY WOULD BE NECESSARY.
- \*COPYRIGHT © DEGOTARDI SMITH & PARTNERS SURVEYORS 2017.
- NO PART OF THIS SURVEY MAY BE REPRODUCED, STORED IN A RETRIEVAL SYSTEM OR TRANSMITTED IN ANY FORM, WITHOUT THE WRITTEN PERMISSION OF THE COPYRIGHT OWNER EXCEPT AS PERMITTED BY THE COPYRIGHT ACT 1968.
- ANY PERMITTED DOWNLOADING, ELECTRONIC STORAGE, DISPLAY, PRINT, COPY OR REPRODUCTION OF THIS SURVEY SHOULD CONTAIN NO ALTERATION OR ADDITION TO THE ORIGINAL SURVEY.
- THIS NOTICE MUST NOT BE ERASED.

**HORIZONTAL DATUM:**

CO-ORDINATE SYSTEM: M.G.A.

MARKS ADOPTED:

S.S.M.6845

P.M.8111

E 282954.582  
N 6249846.892

E 281757.964  
N 6250212.292

**VERTICAL DATUM:**

DATUM: A.H.D.  
B.M. ADOPTED: P.M.8111  
R.L. 57.085  
SOURCE: S.C.I.M.S.

REV.	AMENDMENTS	DATE
B	FINAL	28/09/17
A	PRELIMINARY	22/09/17

**CLIENT:**

CATHOLIC CEMETERIES BOARD  
P.O. BOX 10  
LIDCOMBE NSW 2141

**PLAN**  
**SHOWING DETAIL & LEVELS**  
**OVER LOT 2 IN D.P.1108418,**  
**LOT 512 IN D.P.1079728 & LOTS 3**  
**& 4 IN D.P.18701**  
**PANTHERS WALLACIA GOLF**  
**COURSE, 13 PARK ROAD,**  
**WALLACIA NSW 2745**



**Degotardi Smith & Partners**  
CONSULTING SURVEYORS ESTABLISHED 1957

1/9-11 Bridge Street | Pymble  
NSW 2073 | Australia  
t. (+61) 2 9440 1100  
f. (+61) 2 9440 1055  
e. [surveys@degotardi.com.au](mailto:surveys@degotardi.com.au)  
w. [www.degotardi.com.au](http://www.degotardi.com.au)





**SHEET SIZE: A1**

L.G.A. PENRITH		SHEET 2 OF 26	
SURVEYED B.B./A.M.	DRAWN K.S.	CHECKED D.E.	APPROVED D.E.
SURVEY REFERENCE 34820		SCALE 1:250	DATE 28/09/17
DRAWING NUMBER 34820A02.DWG		REV. B	

ADJOINS SHEET 5

ADJOINS SHEET 5

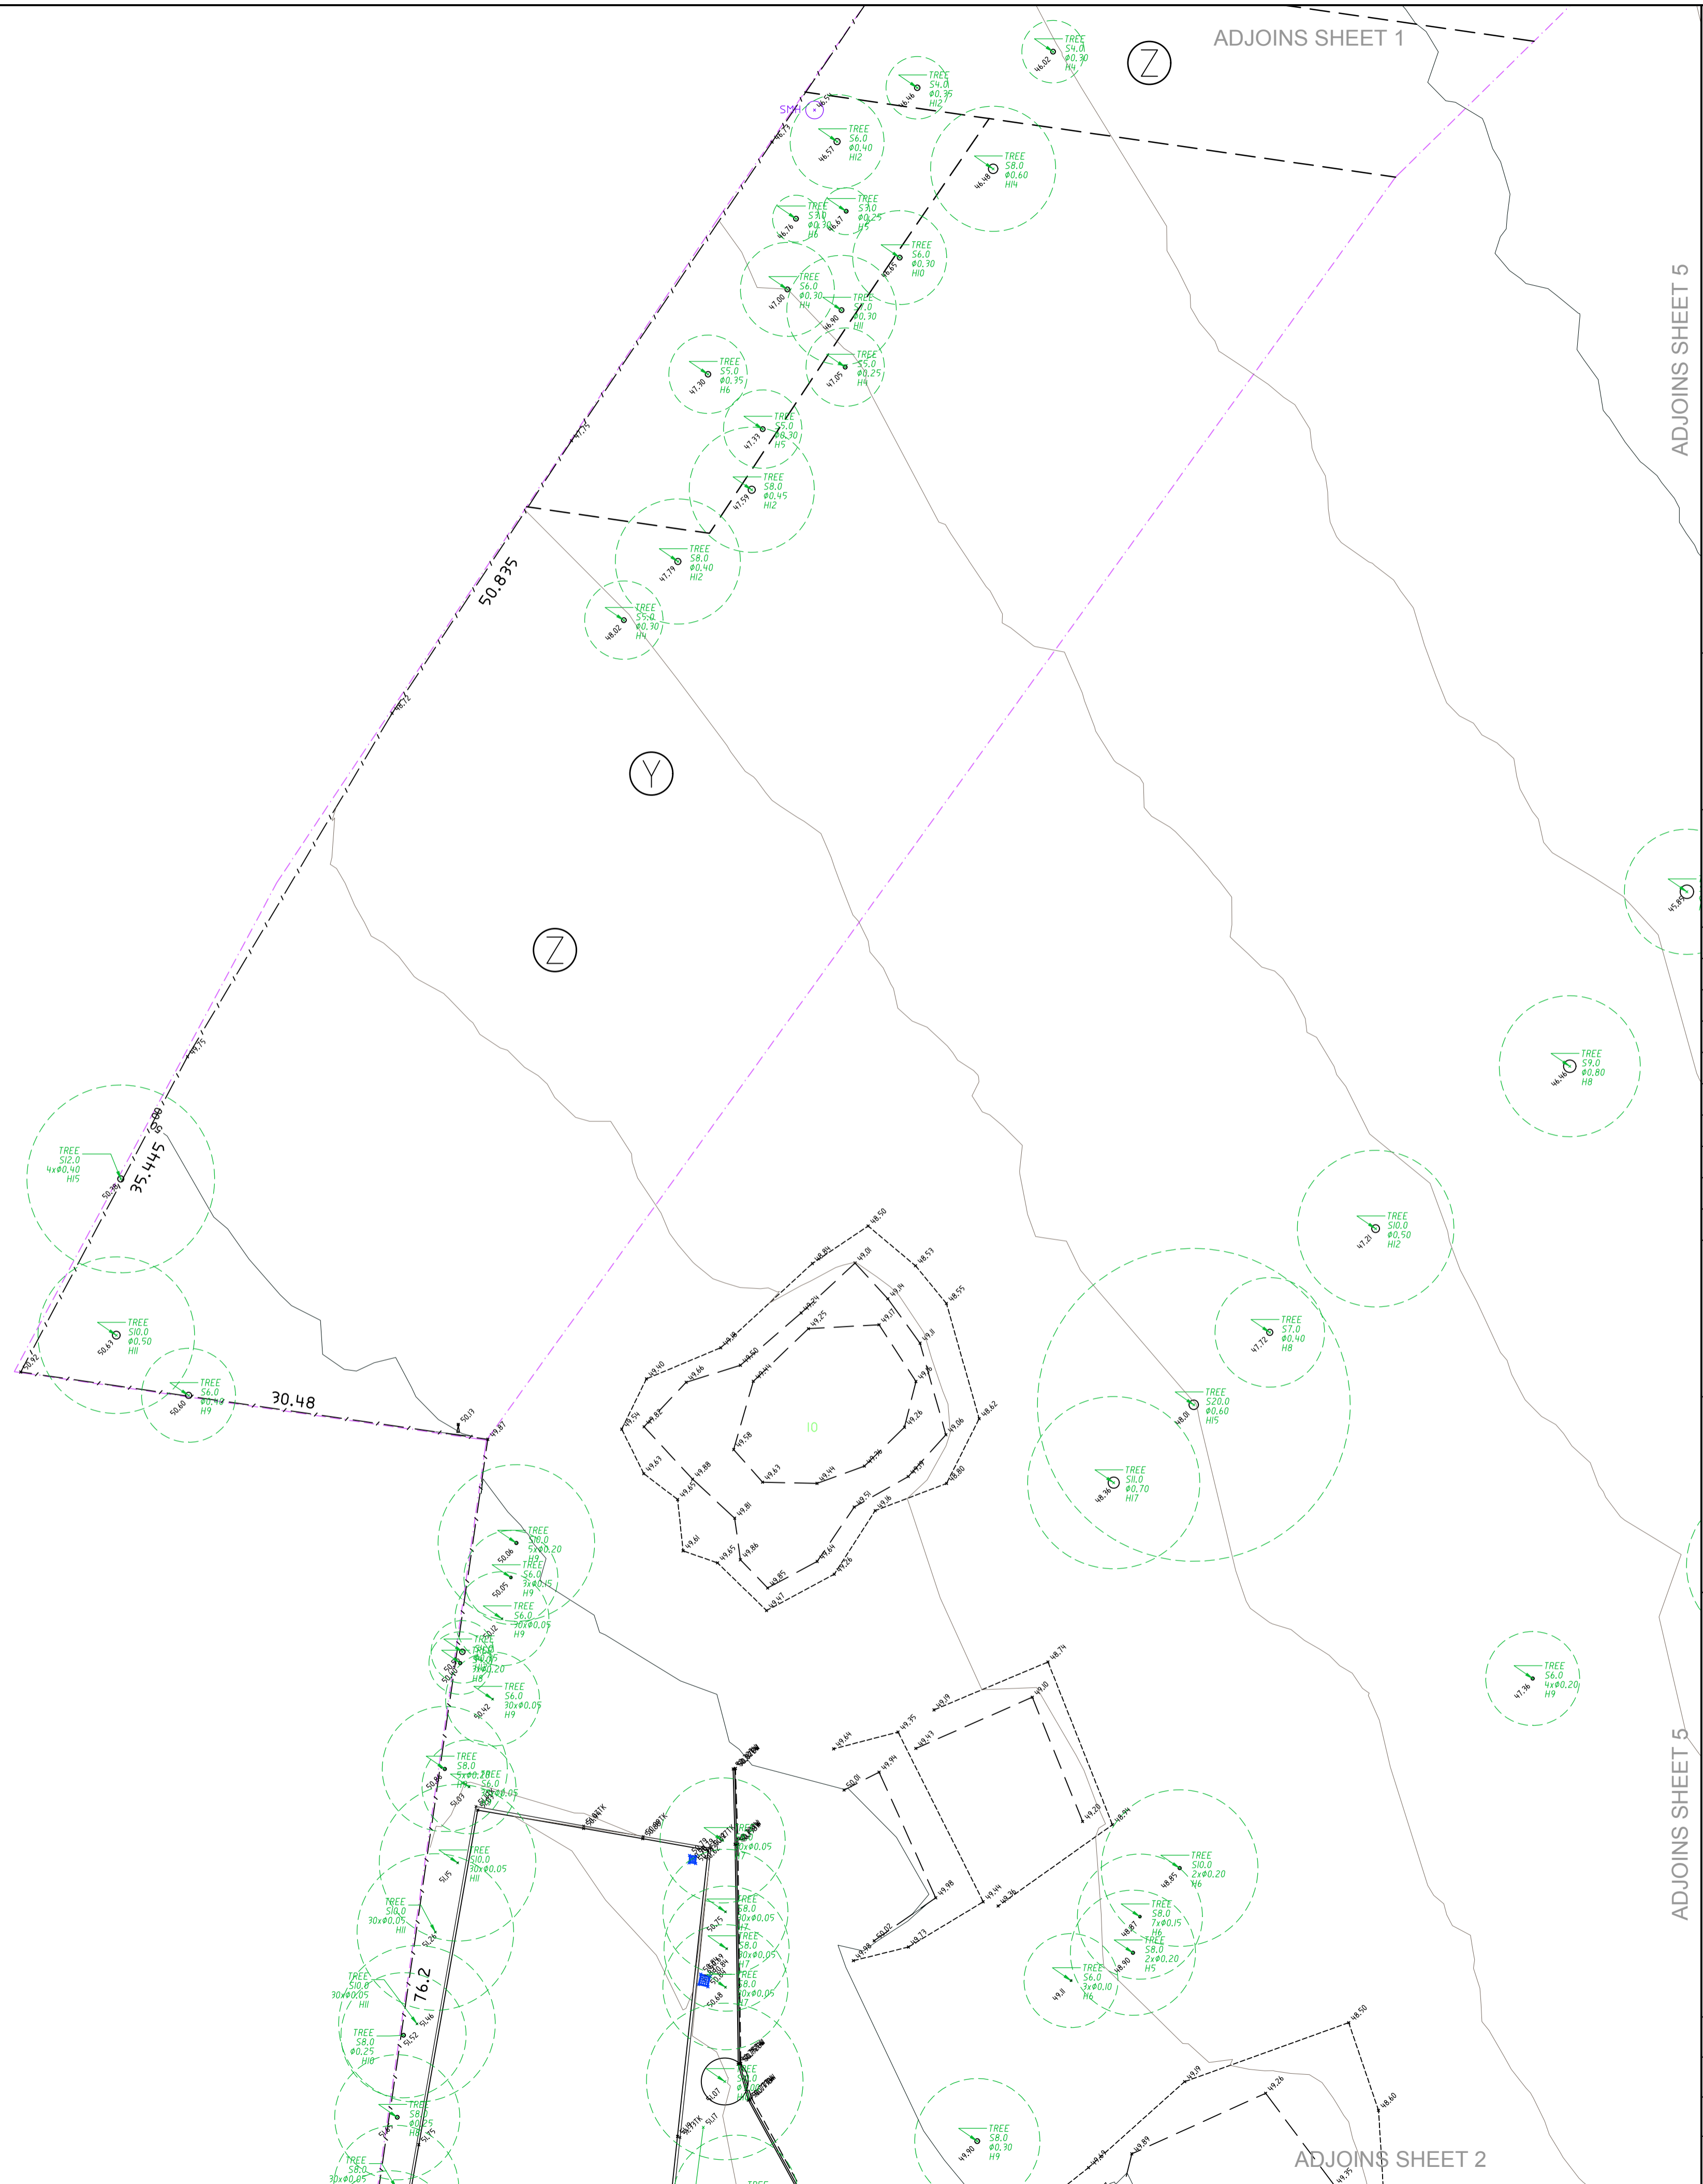

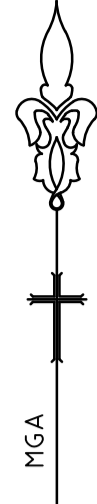

NOTE:  
REFER TO SHEET 1 FOR LEGEND

NOTES

- \* TREE SIZES ARE ESTIMATES ONLY.
- \* CONTOURS ARE INDICATIVE ONLY. CONTOUR INTERVAL 1m.
- \* ONLY VISIBLE SERVICES HAVE BEEN LOCATED IN THIS SURVEY.
- \* USERS OF THIS DRAWING HAVE A DUTY OF CARE TO CONTACT 'DIAL BEFORE YOU DIG' FREE CALL 1100 OR FOR SPEED OF RESPONSE VISIT [www.1100.com.au](http://www.1100.com.au)
- \* SERVICE & UTILITIES SHOWN ON PLAN HAVE BEEN LOCATED BY PHYSICAL EVIDENCE ON SITE &/OR BY REFERENCE TO SERVICE PLANS FROM STATUTORY AUTHORITIES. SOME PITS MAY NOT HAVE BEEN OPENED TO VERIFY THE TYPE OF UTILITY. NEITHER EXCAVATION NOR POT-HOLING HAVE BEEN CARRIED OUT TO CONFIRM UNDERGROUND LOCATION. SERVICE DETAILS SHOULD BE CONFIRMED WITH THE RELEVANT SERVICE AUTHORITY DURING DESIGN & PRIOR TO ANY CONSTRUCTION.
- \* AS PART OF YOUR DUTY OF CARE PLEASE CONTACT THE FOLLOWING:  
 ENDEAVOUR ENERGY Ph. 0298534181  
 NBN Co Ph. 1800 626762  
 SYDNEY WATER Ph. 132092  
 TELSTRA NOW Ph. 1800 659355
- \* LOT DIMENSIONS ARE TAKEN FROM THE TITLE DIAGRAM. THE SITE AREA HAS BEEN CALCULATED FROM THIS.
- \* ALL DIMENSIONS MUST BE VERIFIED ON SITE PRIOR TO ANY CONSTRUCTION.
- \* THIS PLAN HAS BEEN PREPARED FOR THE EXCLUSIVE USE OF CATHOLIC CEMETERIES BOARD.
- \* THE POSITION OF SURVEYED DATA IN RELATION TO THE BOUNDARY IS APPROXIMATE AND DIAGRAMMATIC ONLY. BOUNDARIES HAVE NOT BEEN DEFINED AS PART OF THIS SURVEY. BOUNDARIES SHOULD BE MARKED IF CONSTRUCTION IS PROPOSED ON THE SITE.
- \* THE POSITION OF SURVEYED DATA HAS BEEN LOCATED AND IS SHOWN TO TOPOGRAPHIC ACCURACIES. IF CLEARANCES TO BOUNDARIES OR OTHER FEATURES ARE CRITICAL AND DIMENSIONS ARE NOT SHOWN FURTHER SURVEY MAY BE REQUIRED.
- \* ANY CONSTRUCTION ON OR NEAR BOUNDARIES WILL REQUIRE FURTHER SURVEY IN ORDER THAT MARKS DEFINING BOUNDARIES CAN BE PLACED.
- \* BEARING AND DISTANCES OF BOUNDARIES ARE BY TITLE ONLY WITH BEARINGS RELATED TO M.G.A.
- \* IF ACCURATE TRUE NORTH IS REQUIRED A FURTHER SURVEY WOULD BE NECESSARY.
- \* COPYRIGHT © DEGOTARDI SMITH & PARTNERS SURVEYORS 2017.
- \* NO PART OF THIS SURVEY MAY BE REPRODUCED, STORED IN A RETRIEVAL SYSTEM OR TRANSMITTED IN ANY FORM, WITHOUT THE WRITTEN PERMISSION OF THE COPYRIGHT OWNER EXCEPT AS PERMITTED BY THE COPYRIGHT ACT 1968.
- \* ANY PERMITTED DOWNLOADING, ELECTRONIC STORAGE, DISPLAY, PRINT, COPY OR REPRODUCTION OF THIS SURVEY SHOULD CONTAIN NO ALTERATION OR ADDITION TO THE ORIGINAL SURVEY.
- \* THIS NOTICE MUST NOT BE ERASED.

HORIZONTAL DATUM:

CO-ORDINATE SYSTEM: M.G.A.

MARKS ADOPTED:

S.S.M.6845 P.M.8111  
 E 282954.582 E 281757.964  
 N 6249846.892 N 6250212.292

VERTICAL DATUM:

DATUM: A.H.D.  
 B.M. ADOPTED: P.M.8111  
 R.L. 57.085  
 SOURCE: S.C.I.M.S.

B	FINAL	28/09/17
A	PRELIMINARY	22/09/17
REV.	AMENDMENTS	DATE

CLIENT:  
 CATHOLIC CEMETERIES BOARD  
 P.O. BOX 10  
 LIDCOMBE NSW 2141

**PLAN**  
 SHOWING DETAIL & LEVELS  
 OVER LOT 2 IN D.P.1108418,  
 LOT 512 IN D.P.1079728 & LOTS 3  
 & 4 IN D.P.18701  
 PANTHERS WALLACIA GOLF  
 COURSE, 13 PARK ROAD,  
 WALLACIA NSW 2745




**Degotardi Smith & Partners**  
 CONSULTING SURVEYORS ESTABLISHED 1957


1/9-11 Bridge Street | Pymble  
 NSW 2073 | Australia  
 t. (+61) 2 9440 1100  
 f. (+61) 2 9440 1055  
 e. [surveys@degotardi.com.au](mailto:surveys@degotardi.com.au)  
 w. [www.degotardi.com.au](http://www.degotardi.com.au)

SHEET SIZE: A1

L.G.A. PENRITH SHEET 3 OF 26

SURVEYED B.B./A.M.	DRAWN K.S.	CHECKED D.E.	APPROVED D.E.
SURVEY REFERENCE 34820		SCALE 1:250	DATE 28/09/17
DRAWING NUMBER 34820A02.DWG			REV. B

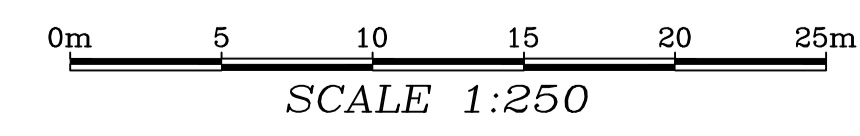

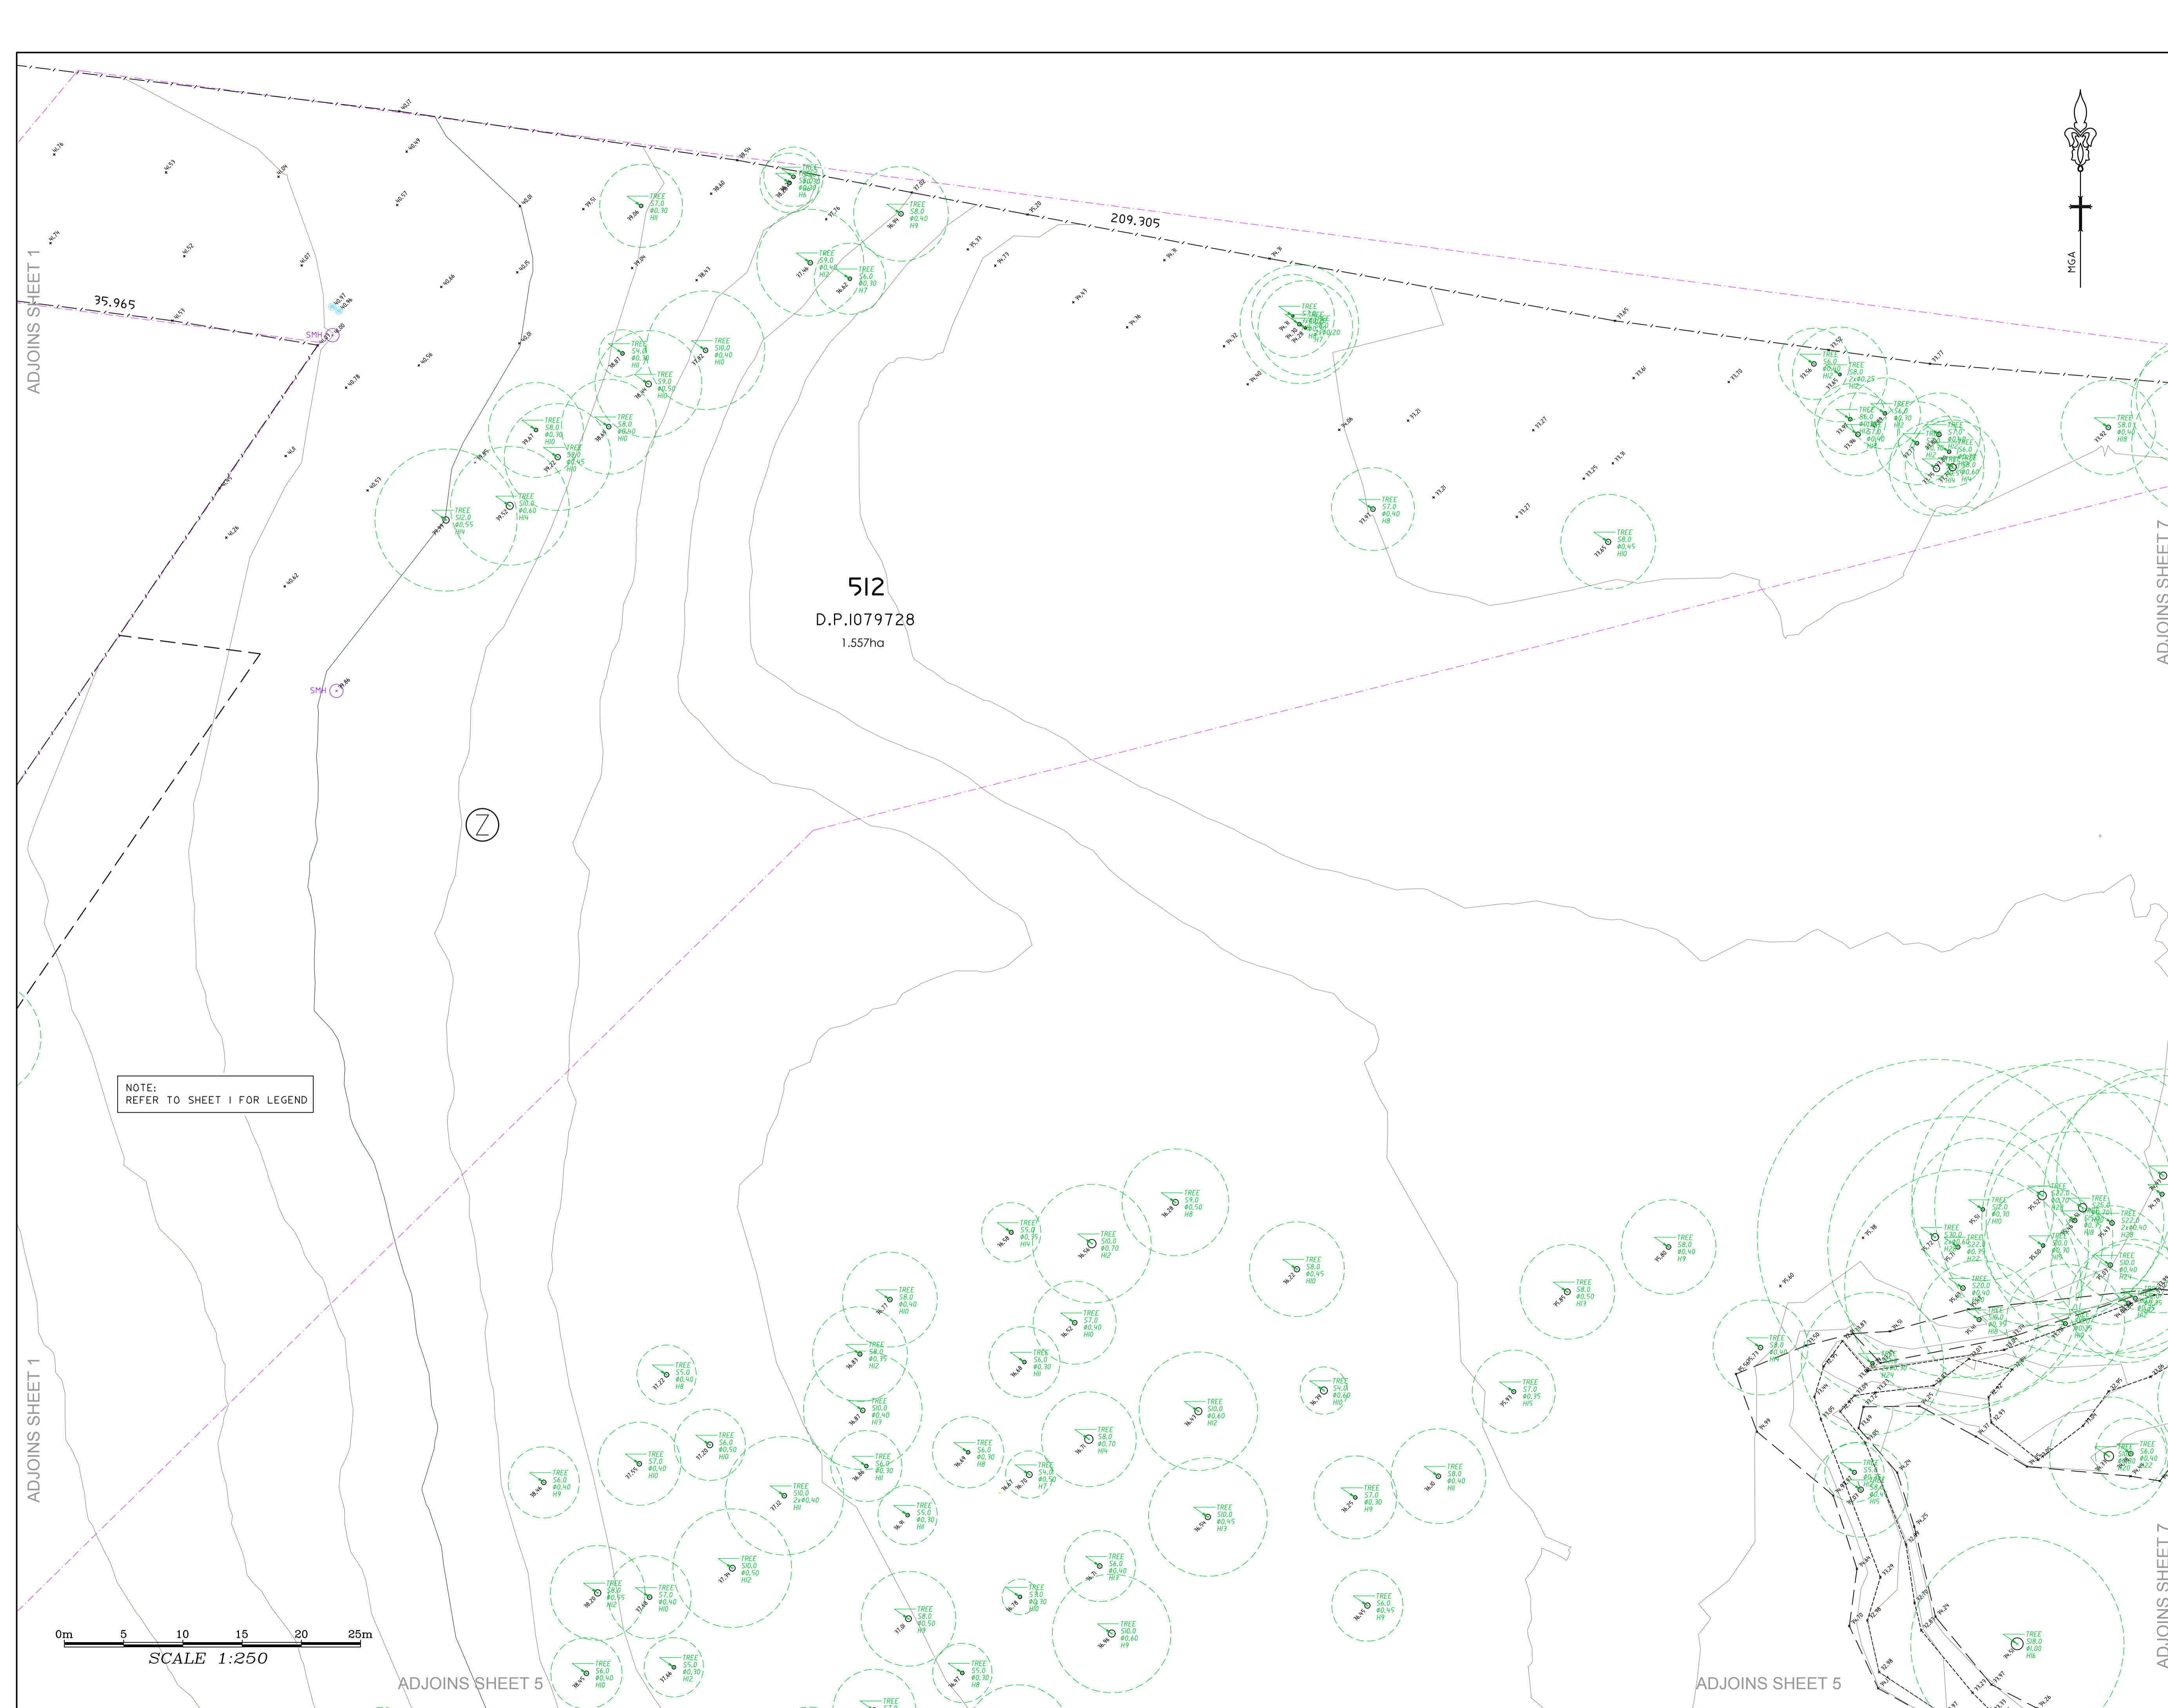

**NOTES**

- \*TREE SIZES ARE ESTIMATES ONLY
- \*CONTOURS ARE INDICATIVE ONLY. CONTOUR INTERVAL 1m.
- \*ONLY VISIBLE SERVICES HAVE BEEN LOCATED IN THIS SURVEY.
- \*USERS OF THIS DRAWING HAVE A DUTY OF CARE TO CONTACT "DIAL BEFORE YOU DIG" FREE CALL 1100 OR FOR SPEED OF RESPONSE VISIT [www.1100.com.au](http://www.1100.com.au)
- \*SERVICE & UTILITIES SHOWN ON PLAN HAVE BEEN LOCATED BY PHYSICAL EVIDENCE ON SITE &/OR BY REFERENCE TO SERVICE PLANS FROM STATUTORY AUTHORITIES. SOME PITS MAY NOT HAVE BEEN OPENED TO VERIFY THE TYPE OF UTILITY. NEITHER EXCAVATION NOR POT-HOLING HAVE BEEN CARRIED OUT TO CONFIRM UNDERGROUND LOCATION. SERVICE DETAILS SHOULD BE CONFIRMED WITH THE RELEVANT SERVICE AUTHORITY DURING DESIGN & PRIOR TO ANY CONSTRUCTION.
- \*AS PART OF YOUR DUTY OF CARE PLEASE CONTACT THE FOLLOWING:  
 ENDEAVOUR ENERGY Ph: 0298534181  
 NBN Co Ph: 1800 626762  
 SYDNEY WATER Ph: 132092  
 TELSTRA NSW Ph: 1800 653935
- \*LOT DIMENSIONS ARE TAKEN FROM THE TITLE DIAGRAM. THE SITE AREA HAS BEEN CALCULATED FROM THIS.
- \*ALL DIMENSIONS MUST BE VERIFIED ON SITE PRIOR TO ANY CONSTRUCTION.
- \*THIS PLAN HAS BEEN PREPARED FOR THE EXCLUSIVE USE OF CATHOLIC CEMETERIES BOARD.
- \*THE POSITION OF SURVEYED DATA IN RELATION TO THE BOUNDARY IS APPROXIMATE AND DIAGRAMMATIC ONLY. BOUNDARIES HAVE NOT BEEN DEFINED AS PART OF THIS SURVEY. BOUNDARIES SHOULD BE MARKED IF CONSTRUCTION IS PROPOSED ON THE SITE.
- \*THE POSITION OF SURVEYED DATA HAS BEEN LOCATED AND IS SHOWN TO TOPOGRAPHIC ACCURACIES. IF CLEARANCES TO BOUNDARIES OR OTHER FEATURES ARE CRITICAL AND DIMENSIONS ARE NOT SHOWN FURTHER SURVEY MAY BE REQUIRED.
- \*ANY CONSTRUCTION ON OR NEAR BOUNDARIES WILL REQUIRE FURTHER SURVEY IN ORDER THAT MARKS DEFINING BOUNDARIES CAN BE PLACED.
- \*BEARING AND DISTANCES OF BOUNDARIES ARE BY TITLE ONLY WITH BEARINGS RELATED TO M.G.A.
- \*IF ACCURATE TRUE NORTH IS REQUIRED A FURTHER SURVEY WOULD BE NECESSARY.
- \*COPYRIGHT © DEGOTARDI SMITH & PARTNERS SURVEYORS 2017.
- NO PART OF THIS SURVEY MAY BE REPRODUCED, STORED IN A RETRIEVAL SYSTEM OR TRANSMITTED IN ANY FORM, WITHOUT THE WRITTEN PERMISSION OF THE COPYRIGHT OWNER EXCEPT AS PERMITTED BY THE COPYRIGHT ACT 1968.
- ANY PERMITTED DOWNLOADING, ELECTRONIC STORAGE, DISPLAY, PRINT, COPY OR REPRODUCTION OF THIS SURVEY SHOULD CONTAIN NO ALTERATION OR ADDITION TO THE ORIGINAL SURVEY.
- THIS NOTICE MUST NOT BE ERASED.

**HORIZONTAL DATUM:**  
 CO-ORDINATE SYSTEM: M.G.A.  
 MARKS ADOPTED:  
 S.S.M.6845 P.M.8111  
 E 282954.582 E 281757.964  
 N 6249846.892 N 6250212.292

**VERTICAL DATUM:**  
 DATUM: A.H.D.  
 B.M. ADOPTED: P.M.8111  
 R.L. 57.085  
 SOURCE: S.C.I.M.S.

REV.	AMENDMENTS	DATE
B	FINAL	28/09/17
A	PRELIMINARY	22/09/17

**CLIENT:**  
 CATHOLIC CEMETERIES BOARD  
 P.O. BOX 10  
 LIDCOMBE NSW 2141

**PLAN**  
 SHOWING DETAIL & LEVELS  
 OVER LOT 2 IN D.P.1108418,  
 LOT 512 IN D.P.1079728 & LOTS 3  
 & 4 IN D.P.18701  
 PANTHERS WALLACIA GOLF  
 COURSE, 13 PARK ROAD,  
 WALLACIA NSW 2745




**Degotardi Smith & Partners**  
 CONSULTING SURVEYORS ESTABLISHED 1957

179-11 Bridge Street | Pymble  
 NSW 2073 | Australia  
 t. (+61) 2 9440 1100  
 f. (+61) 2 9440 1055  
 e. [surveys@degotardi.com.au](mailto:surveys@degotardi.com.au)  
 w. [www.degotardi.com.au](http://www.degotardi.com.au)



**SHEET SIZE: A1**

L.G.A. PENRITH		SHEET 4 OF 26	
SURVEYED B.B./A.M.	DRAWN K.S.	CHECKED D.E.	APPROVED D.E.
SURVEY REFERENCE 34820		SCALE 1:250	DATE 28/09/17
DRAWING NUMBER 34820A02.DWG		REV. B	

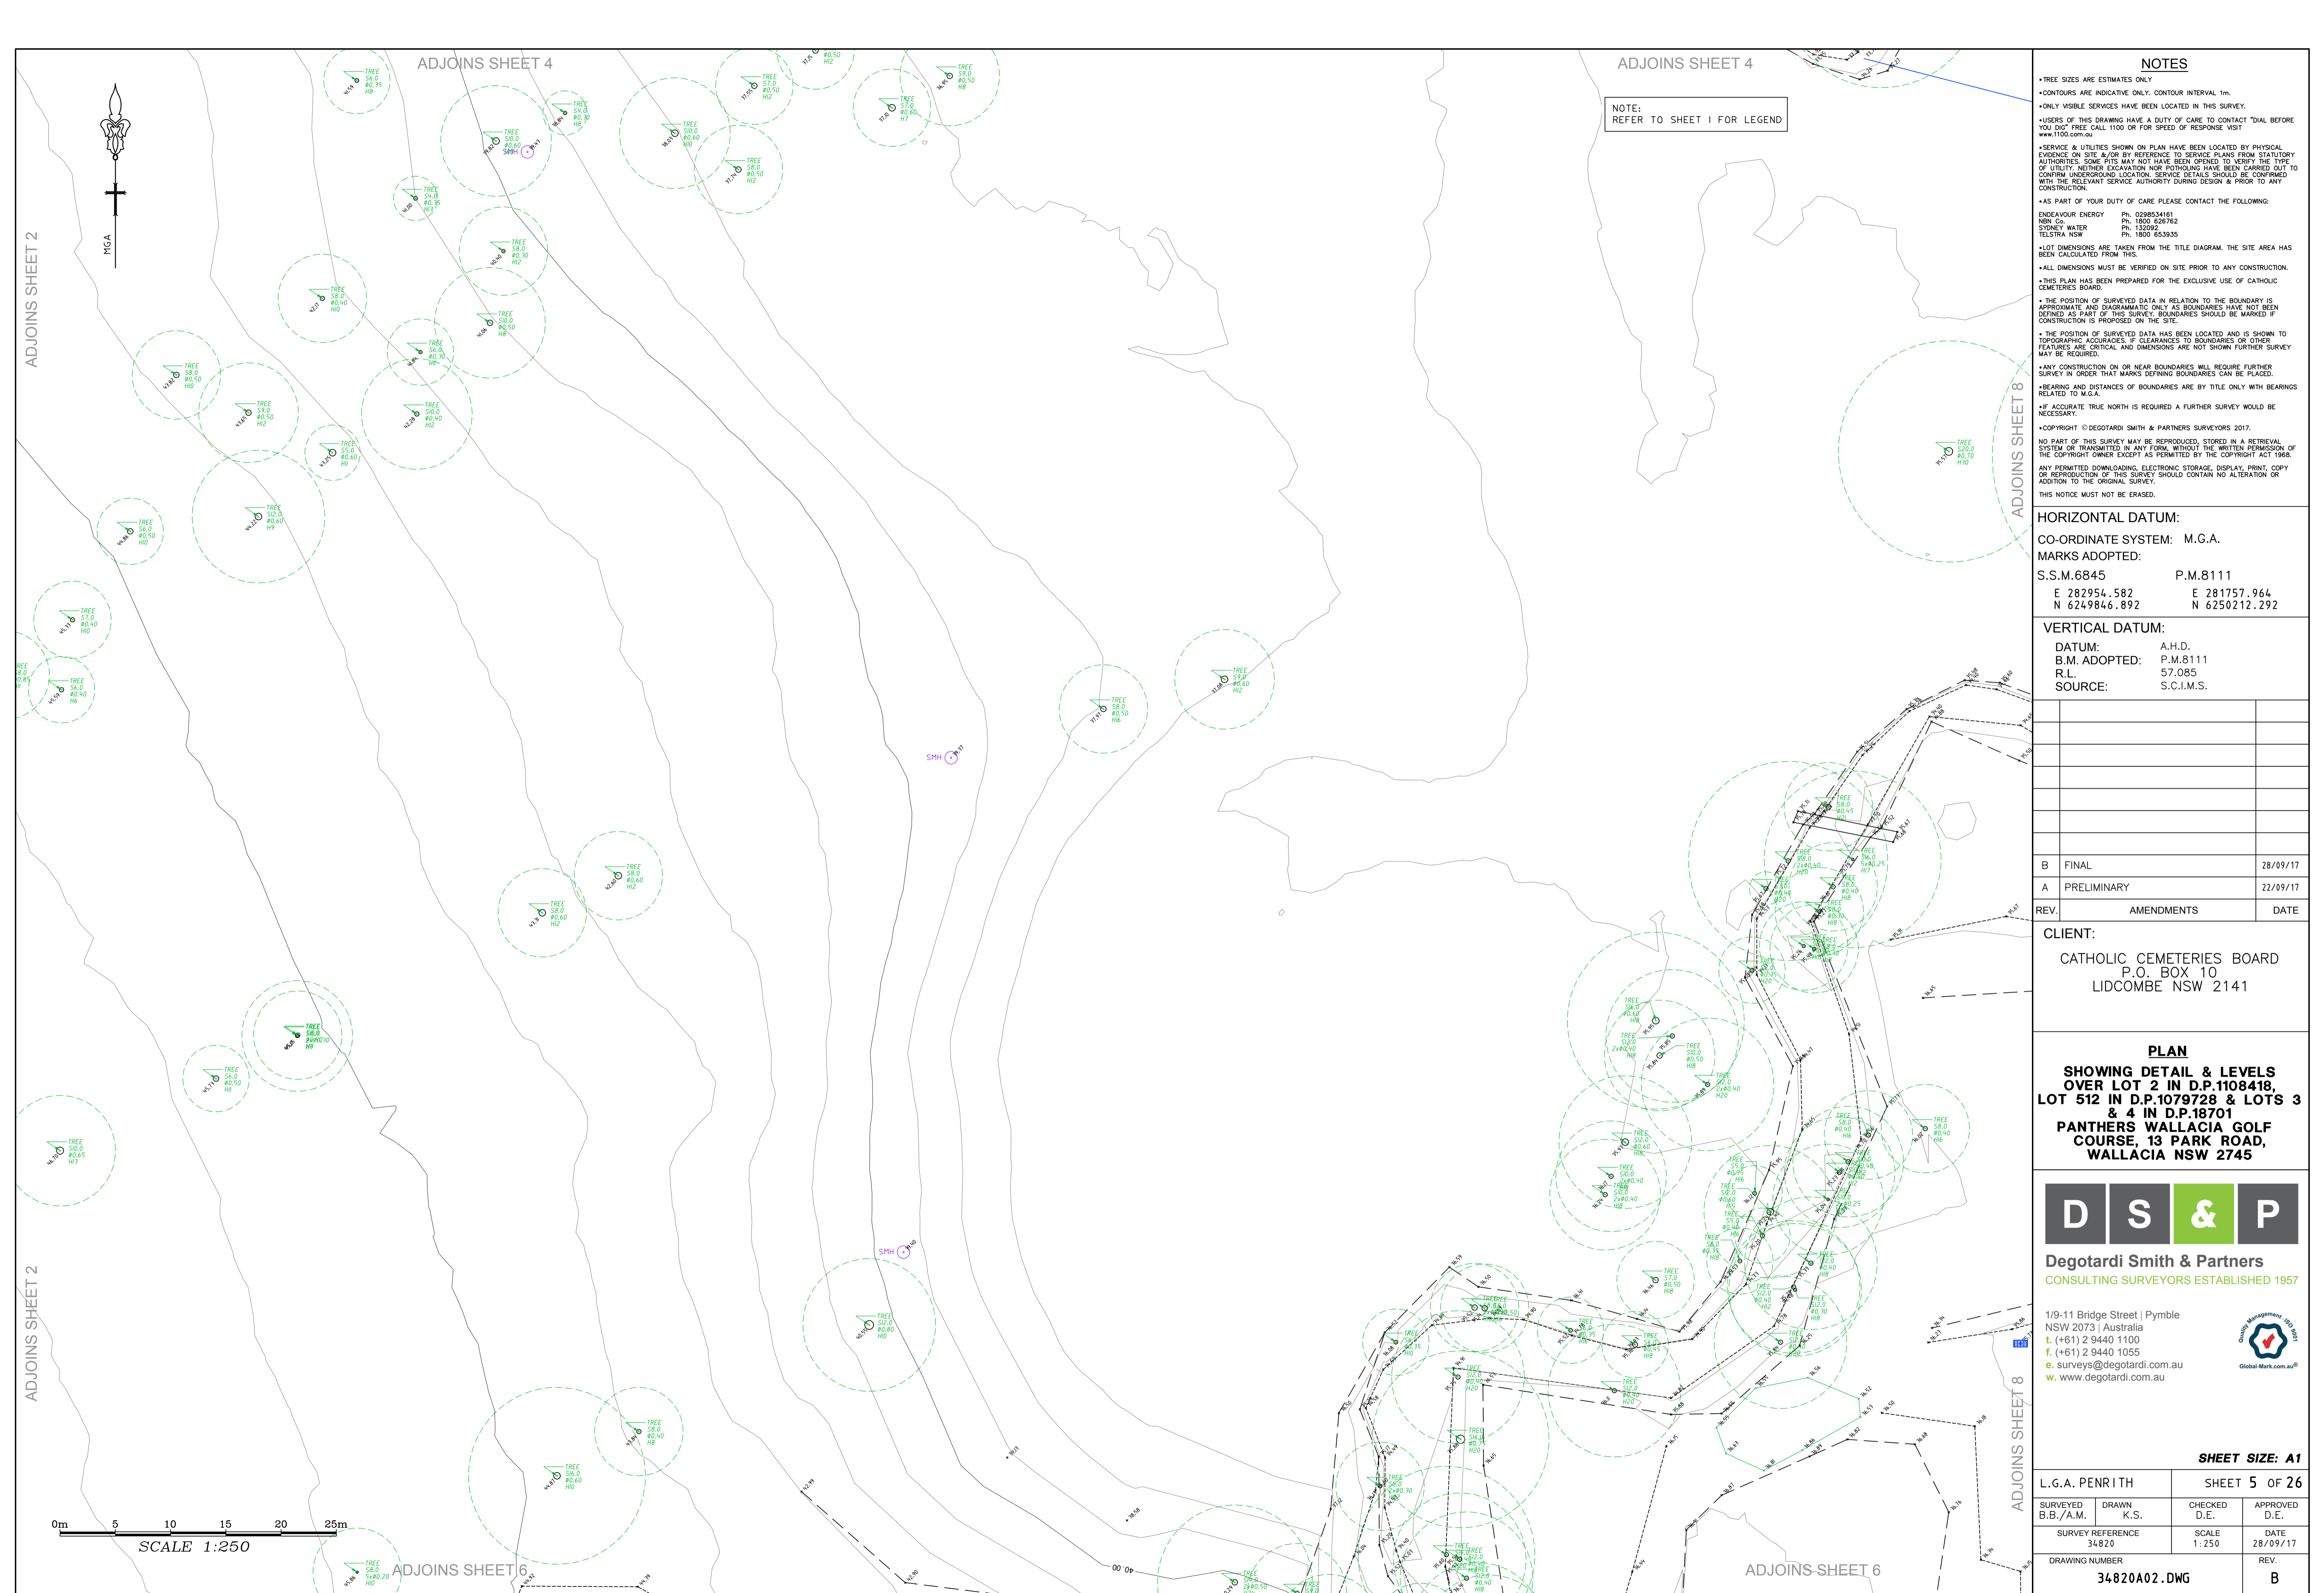

NOTE:  
REFER TO SHEET 1 FOR LEGEND

**NOTES**

- \*TREE SIZES ARE ESTIMATES ONLY
- \*CONTOURS ARE INDICATIVE ONLY. CONTOUR INTERVAL 1m.
- \*ONLY VISIBLE SERVICES HAVE BEEN LOCATED IN THIS SURVEY.
- \*USERS OF THIS DRAWING HAVE A DUTY OF CARE TO CONTACT 'DIAL BEFORE YOU DIG' FREE CALL 1100 OR FOR SPEED OF RESPONSE VISIT [www.1100.com.au](http://www.1100.com.au)
- \*SERVICE & UTILITIES SHOWN ON PLAN HAVE BEEN LOCATED BY PHYSICAL EVIDENCE ON SITE &/OR BY REFERENCE TO SERVICE PLANS FROM STATUTORY AUTHORITIES. SOME PITS MAY NOT HAVE BEEN OPENED TO VERIFY THE TYPE OF UTILITY. NEITHER EXCAVATION NOR POT-HOLING HAVE BEEN CARRIED OUT TO CONFIRM UNDERGROUND LOCATION. SERVICE DETAILS SHOULD BE CONFIRMED WITH THE RELEVANT SERVICE AUTHORITY DURING DESIGN & PRIOR TO ANY CONSTRUCTION.
- \*AS PART OF YOUR DUTY OF CARE PLEASE CONTACT THE FOLLOWING:  
 ENDEAVOUR ENERGY Ph: 0298534181  
 NBN Co Ph: 1800 626762  
 SYDNEY WATER Ph: 132092  
 TELSTRA NSW Ph: 1800 653935
- \*LOT DIMENSIONS ARE TAKEN FROM THE TITLE DIAGRAM. THE SITE AREA HAS BEEN CALCULATED FROM THIS.
- \*ALL DIMENSIONS MUST BE VERIFIED ON SITE PRIOR TO ANY CONSTRUCTION.
- \*THIS PLAN HAS BEEN PREPARED FOR THE EXCLUSIVE USE OF CATHOLIC CEMETERIES BOARD.
- \*THE POSITION OF SURVEYED DATA IN RELATION TO THE BOUNDARY IS APPROXIMATE AND DIAGRAMMATIC ONLY. BOUNDARIES HAVE NOT BEEN DEFINED AS PART OF THIS SURVEY. BOUNDARIES SHOULD BE MARKED IF CONSTRUCTION IS PROPOSED ON THE SITE.
- \*THE POSITION OF SURVEYED DATA HAS BEEN LOCATED AND IS SHOWN TO TOPOGRAPHIC ACCURACIES. IF CLEARANCES TO BOUNDARIES OR OTHER FEATURES ARE CRITICAL AND DIMENSIONS ARE NOT SHOWN FURTHER SURVEY MAY BE REQUIRED.
- \*ANY CONSTRUCTION ON OR NEAR BOUNDARIES WILL REQUIRE FURTHER SURVEY IN ORDER THAT MARKS DEFINING BOUNDARIES CAN BE PLACED.
- \*BEARING AND DISTANCES OF BOUNDARIES ARE BY TITLE ONLY WITH BEARINGS RELATED TO M.G.A.
- \*IF ACCURATE TRUE NORTH IS REQUIRED A FURTHER SURVEY WOULD BE NECESSARY.
- \*COPYRIGHT © DEGOTARDI SMITH & PARTNERS SURVEYORS 2017.
- NO PART OF THIS SURVEY MAY BE REPRODUCED, STORED IN A RETRIEVAL SYSTEM OR TRANSMITTED IN ANY FORM, WITHOUT THE WRITTEN PERMISSION OF THE COPYRIGHT OWNER EXCEPT AS PERMITTED BY THE COPYRIGHT ACT 1968.
- ANY PERMITTED DOWNLOADING, ELECTRONIC STORAGE, DISPLAY, PRINT, COPY OR REPRODUCTION OF THIS SURVEY SHOULD CONTAIN NO ALTERATION OR ADDITION TO THE ORIGINAL SURVEY.
- THIS NOTICE MUST NOT BE ERASED.

**HORIZONTAL DATUM:**

CO-ORDINATE SYSTEM: M.G.A.  
 MARKS ADOPTED:  
 S.S.M.6845 P.M.8111  
 E 282954.582 E 281757.964  
 N 6249846.892 N 6250212.292

**VERTICAL DATUM:**

DATUM: A.H.D.  
 B.M. ADOPTED: P.M.8111  
 R.L. 57.085  
 SOURCE: S.C.I.M.S.

REV.	AMENDMENTS	DATE
B	FINAL	28/09/17
A	PRELIMINARY	22/09/17

**CLIENT:**  
 CATHOLIC CEMETERIES BOARD  
 P.O. BOX 10  
 LIDCOMBE NSW 2141

**PLAN**  
**SHOWING DETAIL & LEVELS**  
**OVER LOT 2 IN D.P.1108418,**  
**LOT 512 IN D.P.107928 & LOTS 3**  
**& 4 IN D.P.18701**  
**PANTHERS WALLACIA GOLF**  
**COURSE, 13 PARK ROAD,**  
**WALLACIA NSW 2745**




**Degotardi Smith & Partners**  
 CONSULTING SURVEYORS ESTABLISHED 1957

1/9-11 Bridge Street | Pymble  
 NSW 2073 | Australia  
 t. (+61) 2 9440 1100  
 f. (+61) 2 9440 1055  
 e. [surveys@degotardi.com.au](mailto:surveys@degotardi.com.au)  
 w. [www.degotardi.com.au](http://www.degotardi.com.au)

**SHEET SIZE: A1**

L.G.A. PENRITH		SHEET 5 OF 26	
SURVEYED B.B./A.M.	DRAWN K.S.	CHECKED D.E.	APPROVED D.E.
SURVEY REFERENCE 34820		SCALE 1:250	DATE 28/09/17
DRAWING NUMBER 34820A02.DWG		REV. B	

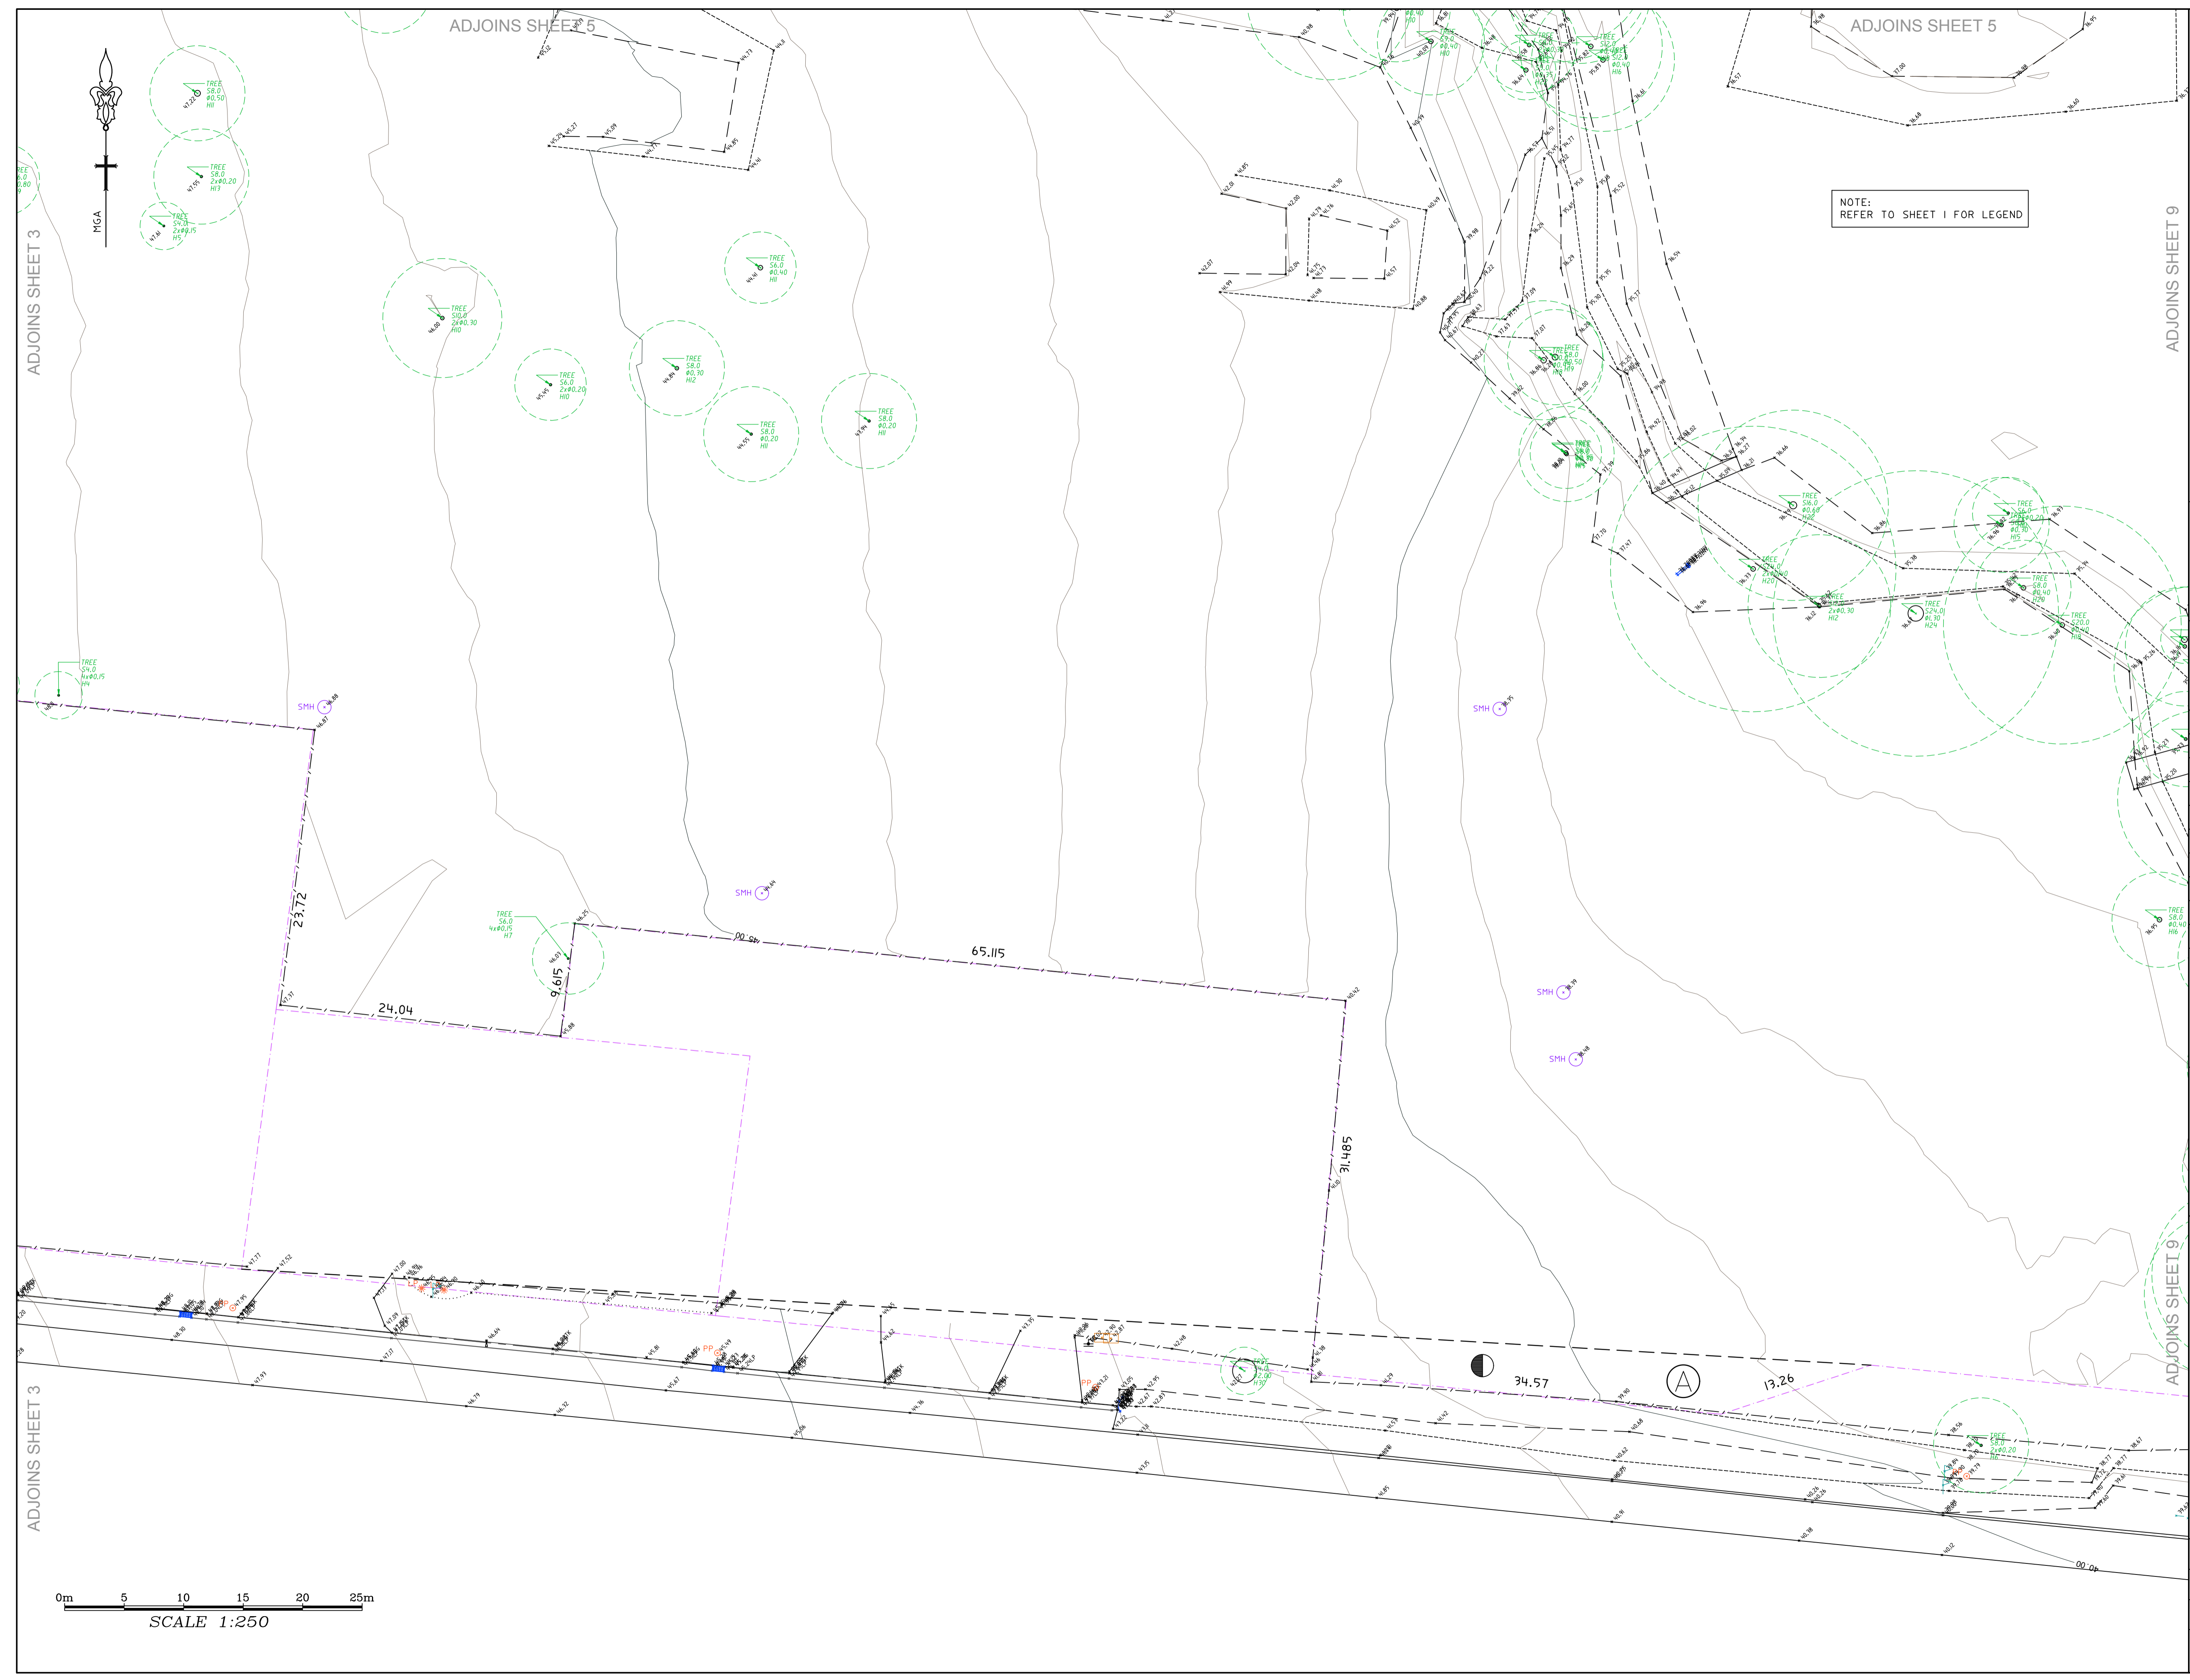

NOTE:  
REFER TO SHEET 1 FOR LEGEND

**NOTES**

- \*TREE SIZES ARE ESTIMATES ONLY
- \*CONTOURS ARE INDICATIVE ONLY. CONTOUR INTERVAL 1m.
- \*ONLY VISIBLE SERVICES HAVE BEEN LOCATED IN THIS SURVEY.
- \*USERS OF THIS DRAWING HAVE A DUTY OF CARE TO CONTACT "DIAL BEFORE YOU DIG" FREE CALL 1100 OR FOR SPEED OF RESPONSE VISIT [www.1100.com.au](http://www.1100.com.au)
- \*SERVICE & UTILITIES SHOWN ON PLAN HAVE BEEN LOCATED BY PHYSICAL EVIDENCE ON SITE &/OR BY REFERENCE TO SERVICE PLANS FROM STATUTORY AUTHORITIES. SOME PITS MAY NOT HAVE BEEN OPENED TO VERIFY THE TYPE OF UTILITY. NEITHER EXCAVATION NOR POT-HOLING HAVE BEEN CARRIED OUT TO CONFIRM UNDERGROUND LOCATION. SERVICE DETAILS SHOULD BE CONFIRMED WITH THE RELEVANT SERVICE AUTHORITY DURING DESIGN & PRIOR TO ANY CONSTRUCTION.
- \*AS PART OF YOUR DUTY OF CARE PLEASE CONTACT THE FOLLOWING:  
 ENDEAVOUR ENERGY Ph: 0298534181  
 NBN Co Ph: 1800 626762  
 SYDNEY WATER Ph: 132092  
 TELSTRA NSW Ph: 1800 653935
- \*LOT DIMENSIONS ARE TAKEN FROM THE TITLE DIAGRAM. THE SITE AREA HAS BEEN CALCULATED FROM THIS.
- \*ALL DIMENSIONS MUST BE VERIFIED ON SITE PRIOR TO ANY CONSTRUCTION.
- \*THIS PLAN HAS BEEN PREPARED FOR THE EXCLUSIVE USE OF CATHOLIC CEMETERIES BOARD.
- \*THE POSITION OF SURVEYED DATA IN RELATION TO THE BOUNDARY IS APPROXIMATE AND DIAGRAMMATIC ONLY. BOUNDARIES HAVE NOT BEEN DEFINED AS PART OF THIS SURVEY. BOUNDARIES SHOULD BE MARKED IF CONSTRUCTION IS PROPOSED ON THE SITE.
- \*THE POSITION OF SURVEYED DATA HAS BEEN LOCATED AND IS SHOWN TO TOPOGRAPHIC ACCURACIES. IF CLEARANCES TO BOUNDARIES OR OTHER FEATURES ARE CRITICAL AND DIMENSIONS ARE NOT SHOWN FURTHER SURVEY MAY BE REQUIRED.
- \*ANY CONSTRUCTION ON OR NEAR BOUNDARIES WILL REQUIRE FURTHER SURVEY IN ORDER THAT MARKS DEFINING BOUNDARIES CAN BE PLACED.
- \*BEARING AND DISTANCES OF BOUNDARIES ARE BY TITLE ONLY WITH BEARINGS RELATED TO M.G.A.
- \*IF ACCURATE TRUE NORTH IS REQUIRED A FURTHER SURVEY WOULD BE NECESSARY.
- \*COPYRIGHT © DEGOTARDI SMITH & PARTNERS SURVEYORS 2017.

**HORIZONTAL DATUM:**  
 CO-ORDINATE SYSTEM: M.G.A.  
 MARKS ADOPTED:  
 S.S.M.6845 P.M.8111  
 E 282954.582 E 281757.964  
 N 6249846.892 N 6250212.292

**VERTICAL DATUM:**  
 DATUM: A.H.D.  
 B.M. ADOPTED: P.M.8111  
 R.L. 57.085  
 SOURCE: S.C.I.M.S.

REV.	AMENDMENTS	DATE
B	FINAL	28/09/17
A	PRELIMINARY	22/09/17

**CLIENT:**  
 CATHOLIC CEMETERIES BOARD  
 P.O. BOX 10  
 LIDCOMBE NSW 2141


**PLAN**  
 SHOWING DETAIL & LEVELS  
 OVER LOT 2 IN D.P.1108418,  
 LOT 512 IN D.P.1079728 & LOTS 3  
 & 4 IN D.P.18701  
 PANTHERS WALLACIA GOLF  
 COURSE, 13 PARK ROAD,  
 WALLACIA NSW 2745


**D S & P**  
 Degotardi Smith & Partners  
 CONSULTING SURVEYORS ESTABLISHED 1957

179-11 Bridge Street | Pymble  
 NSW 2073 | Australia  
 t. (+61) 2 9440 1100  
 f. (+61) 2 9440 1055  
 e. [surveys@degotardi.com.au](mailto:surveys@degotardi.com.au)  
 w. [www.degotardi.com.au](http://www.degotardi.com.au)

**SHEET SIZE: A1**

L.G.A. PENRITH		SHEET 6 OF 26	
SURVEYED B.B./A.M.	DRAWN K.S.	CHECKED D.E.	APPROVED D.E.
SURVEY REFERENCE 34820		SCALE 1:250	DATE 28/09/17
DRAWING NUMBER 34820A02.DWG			REV. B

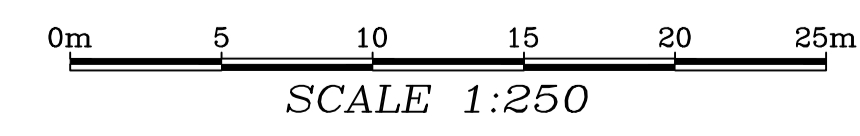

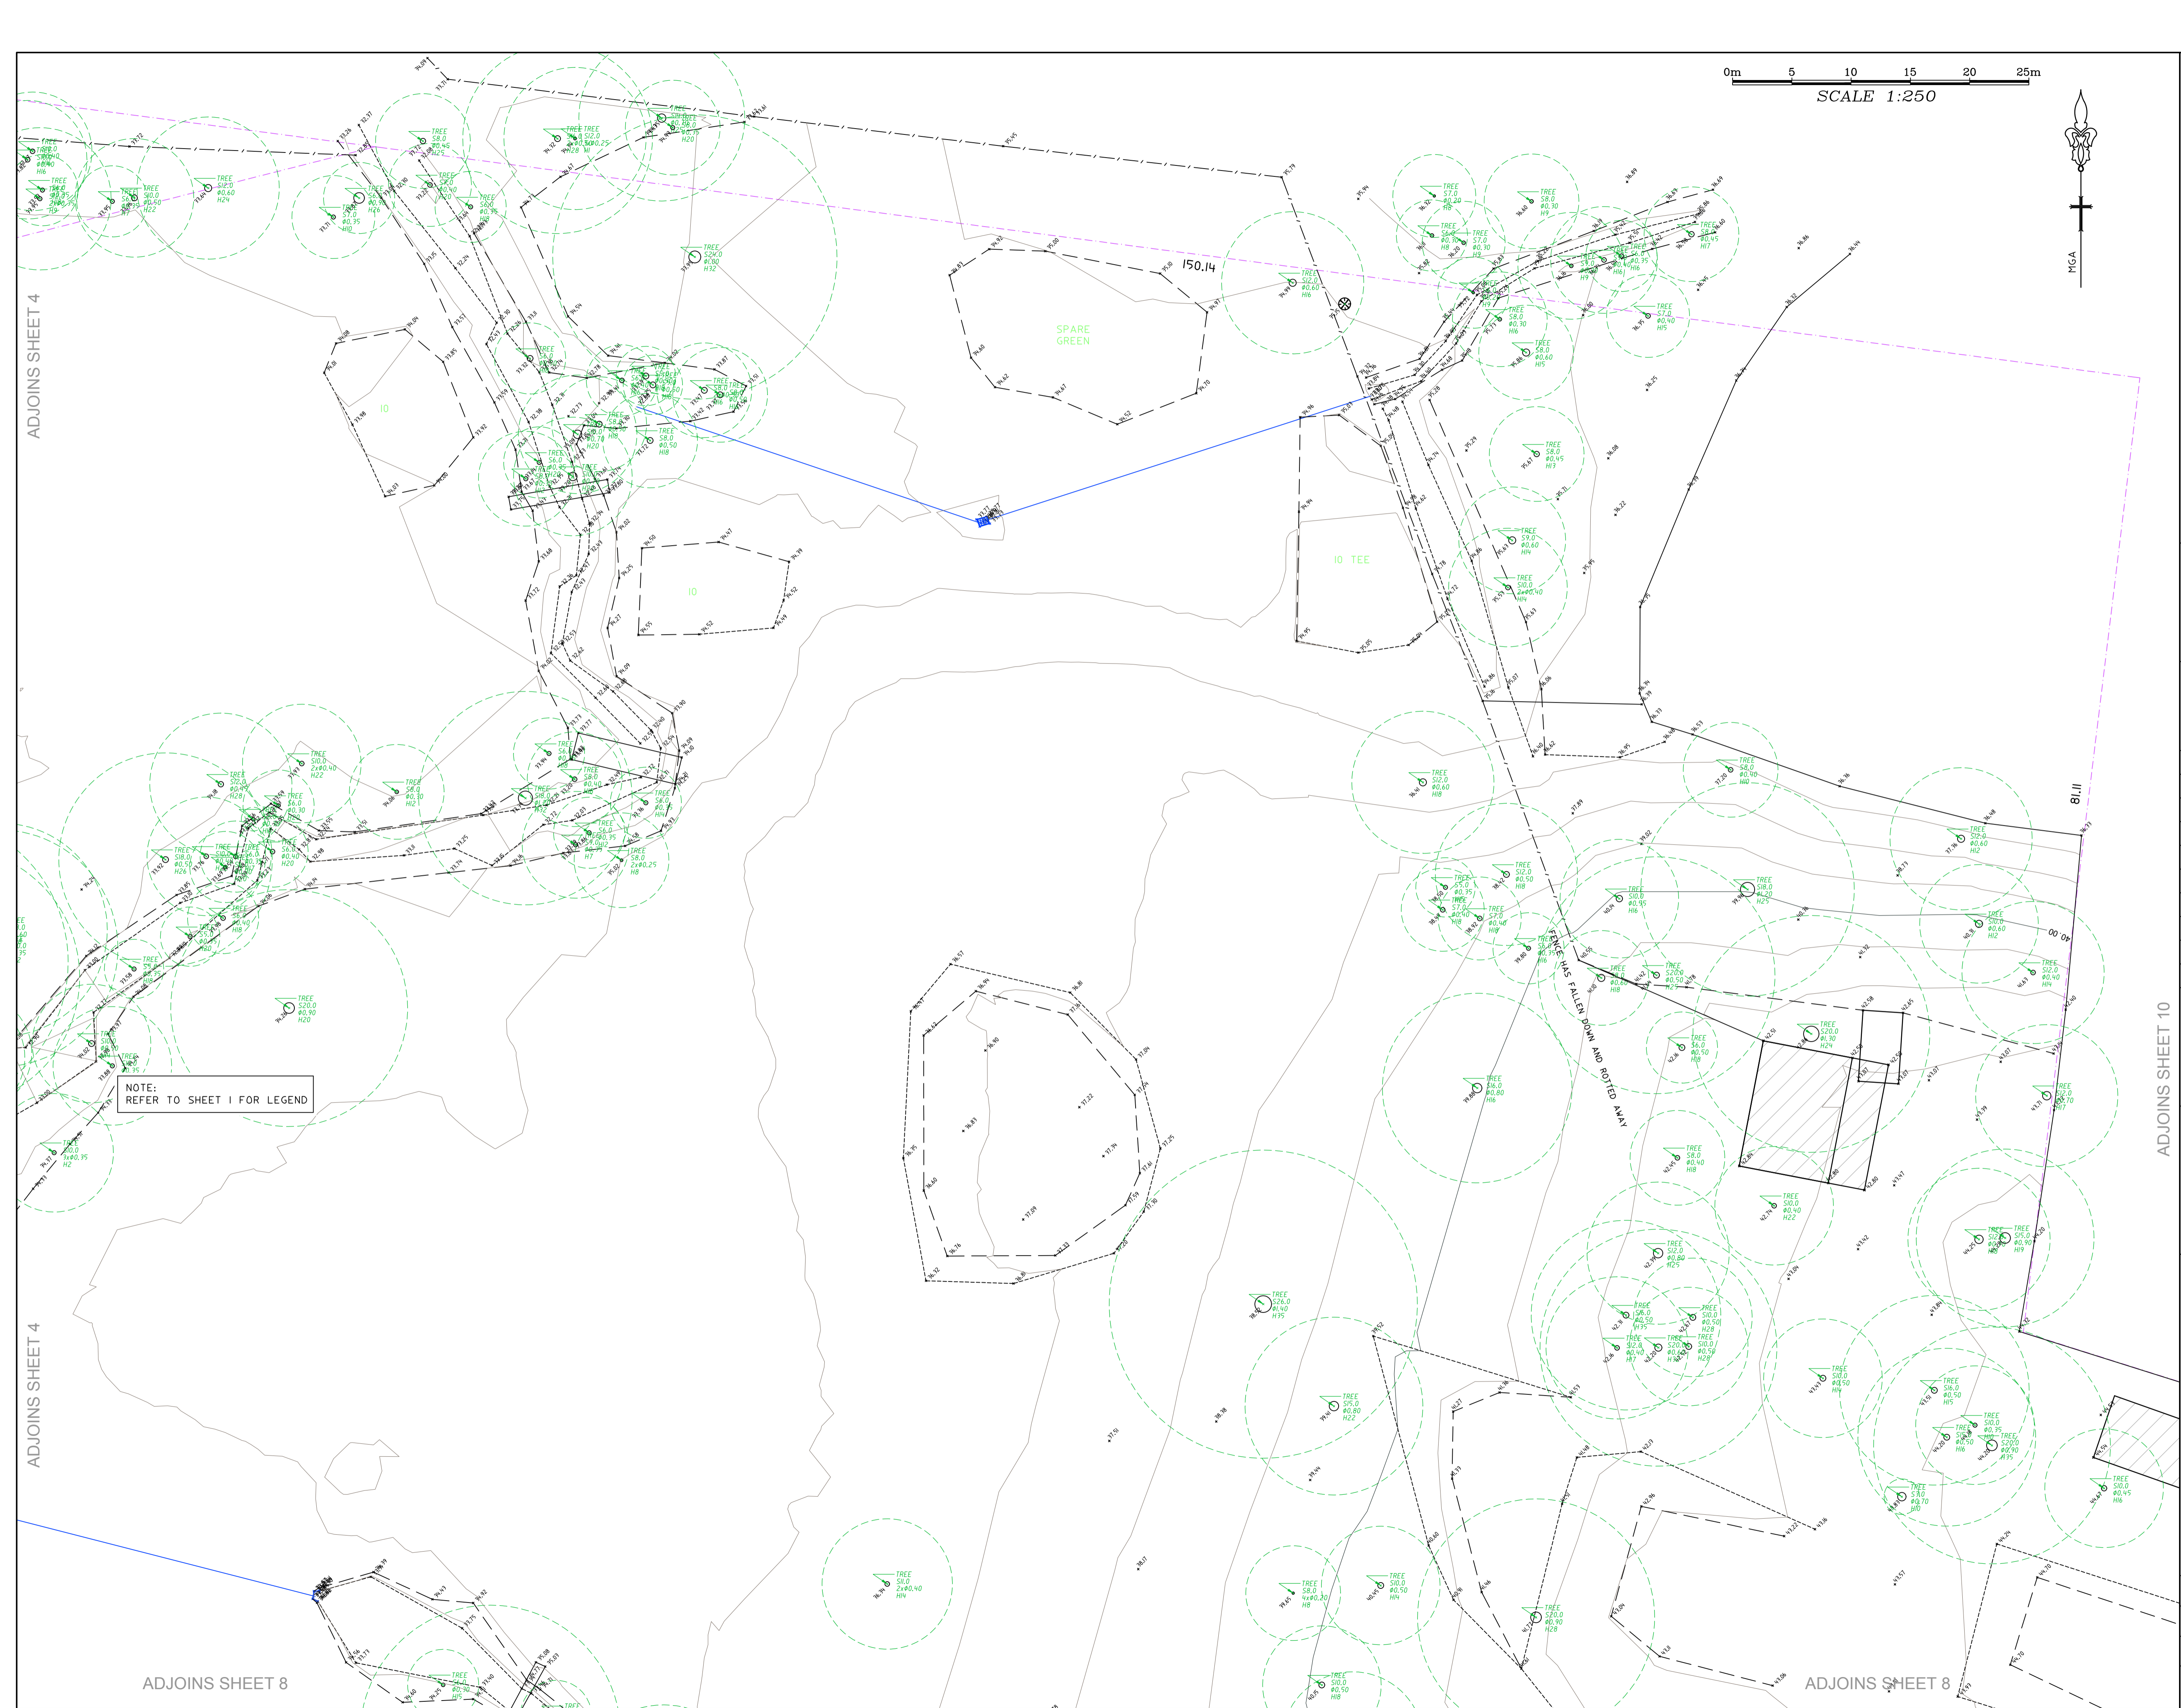

**NOTES**

- \* TREE SIZES ARE ESTIMATES ONLY.
- \* CONTOURS ARE INDICATIVE ONLY. CONTOUR INTERVAL 1m.
- \* ONLY VISIBLE SERVICES HAVE BEEN LOCATED IN THIS SURVEY.
- \* USERS OF THIS DRAWING HAVE A DUTY OF CARE TO CONTACT 'DIAL BEFORE YOU DIG' FREE CALL 1100 OR FOR SPEED OF RESPONSE VISIT [www.1100.com.au](http://www.1100.com.au)
- \* SERVICE & UTILITIES SHOWN ON PLAN HAVE BEEN LOCATED BY PHYSICAL EVIDENCE ON SITE &/OR BY REFERENCE TO SERVICE PLANS FROM STATUTORY AUTHORITIES. SOME PITS MAY NOT HAVE BEEN OPENED TO VERIFY THE TYPE OF UTILITY. NEITHER EXCAVATION NOR POT-HOLING HAVE BEEN CARRIED OUT TO CONFIRM UNDERGROUND LOCATION. SERVICE DETAILS SHOULD BE CONFIRMED WITH THE RELEVANT SERVICE AUTHORITY DURING DESIGN & PRIOR TO ANY CONSTRUCTION.
- \* AS PART OF YOUR DUTY OF CARE PLEASE CONTACT THE FOLLOWING:  
 ENDEAVOUR ENERGY Ph: 0298534181  
 NBN Co Ph: 1800 626762  
 SYDNEY WATER Ph: 132092  
 TELSTRA NSW Ph: 1800 853935
- \* LOT DIMENSIONS ARE TAKEN FROM THE TITLE DIAGRAM. THE SITE AREA HAS BEEN CALCULATED FROM THIS.
- \* ALL DIMENSIONS MUST BE VERIFIED ON SITE PRIOR TO ANY CONSTRUCTION.
- \* THIS PLAN HAS BEEN PREPARED FOR THE EXCLUSIVE USE OF CATHOLIC CEMETERIES BOARD.
- \* THE POSITION OF SURVEYED DATA IN RELATION TO THE BOUNDARY IS APPROXIMATE AND DIAGRAMMATIC ONLY. BOUNDARIES HAVE NOT BEEN DEFINED AS PART OF THIS SURVEY. BOUNDARIES SHOULD BE MARKED IF CONSTRUCTION IS PROPOSED ON THE SITE.
- \* THE POSITION OF SURVEYED DATA HAS BEEN LOCATED AND IS SHOWN TO TOPOGRAPHIC ACCURACIES. IF CLEARANCES TO BOUNDARIES OR OTHER FEATURES ARE CRITICAL AND DIMENSIONS ARE NOT SHOWN FURTHER SURVEY MAY BE REQUIRED.
- \* ANY CONSTRUCTION ON OR NEAR BOUNDARIES WILL REQUIRE FURTHER SURVEY IN ORDER THAT MARKS DEFINING BOUNDARIES CAN BE PLACED.
- \* BEARING AND DISTANCES OF BOUNDARIES ARE BY TITLE ONLY WITH BEARINGS RELATED TO M.G.A.
- \* IF ACCURATE TRUE NORTH IS REQUIRED A FURTHER SURVEY WOULD BE NECESSARY.
- \* COPYRIGHT © DEGOTARDI SMITH & PARTNERS SURVEYORS 2017.
- \* NO PART OF THIS SURVEY MAY BE REPRODUCED, STORED IN A RETRIEVAL SYSTEM OR TRANSMITTED IN ANY FORM, WITHOUT THE WRITTEN PERMISSION OF THE COPYRIGHT OWNER EXCEPT AS PERMITTED BY THE COPYRIGHT ACT 1968.
- \* ANY PERMITTED DOWNLOADING, ELECTRONIC STORAGE, DISPLAY, PRINT, COPY OR REPRODUCTION OF THIS SURVEY SHOULD CONTAIN NO ALTERATION OR ADDITION TO THE ORIGINAL SURVEY.
- \* THIS NOTICE MUST NOT BE ERASED.

**HORIZONTAL DATUM:**  
 CO-ORDINATE SYSTEM: M.G.A.  
 MARKS ADOPTED:  
 S.S.M.6845 P.M.8111  
 E 282954.582 E 281757.964  
 N 6249846.892 N 6250212.292

**VERTICAL DATUM:**  
 DATUM: A.H.D.  
 B.M. ADOPTED: P.M.8111  
 R.L. 57.085  
 SOURCE: S.C.I.M.S.

REV.	AMENDMENTS	DATE
B	FINAL	28/09/17
A	PRELIMINARY	22/09/17

**CLIENT:**  
 CATHOLIC CEMETERIES BOARD  
 P.O. BOX 10  
 LIDCOMBE NSW 2141

**PLAN**  
 SHOWING DETAIL & LEVELS  
 OVER LOT 2 IN D.P.1108418,  
 LOT 512 IN D.P.1079728 & LOTS 3  
 & 4 IN D.P.18701  
 PANTHERS WALLACIA GOLF  
 COURSE, 13 PARK ROAD,  
 WALLACIA NSW 2745




**Degotardi Smith & Partners**  
 CONSULTING SURVEYORS ESTABLISHED 1957

1/9-11 Bridge Street | Pymble  
 NSW 2073 | Australia  
 t. (+61) 2 9440 1100  
 f. (+61) 2 9440 1055  
 e. [surveys@degotardi.com.au](mailto:surveys@degotardi.com.au)  
 w. [www.degotardi.com.au](http://www.degotardi.com.au)



**SHEET SIZE: A1**

L.G.A. PENRITH		SHEET 7 OF 26	
SURVEYED B.B./A.M.	DRAWN K.S.	CHECKED D.E.	APPROVED D.E.
SURVEY REFERENCE 34820		SCALE 1:250	DATE 28/09/17
DRAWING NUMBER 34820A02.DWG		REV. B	

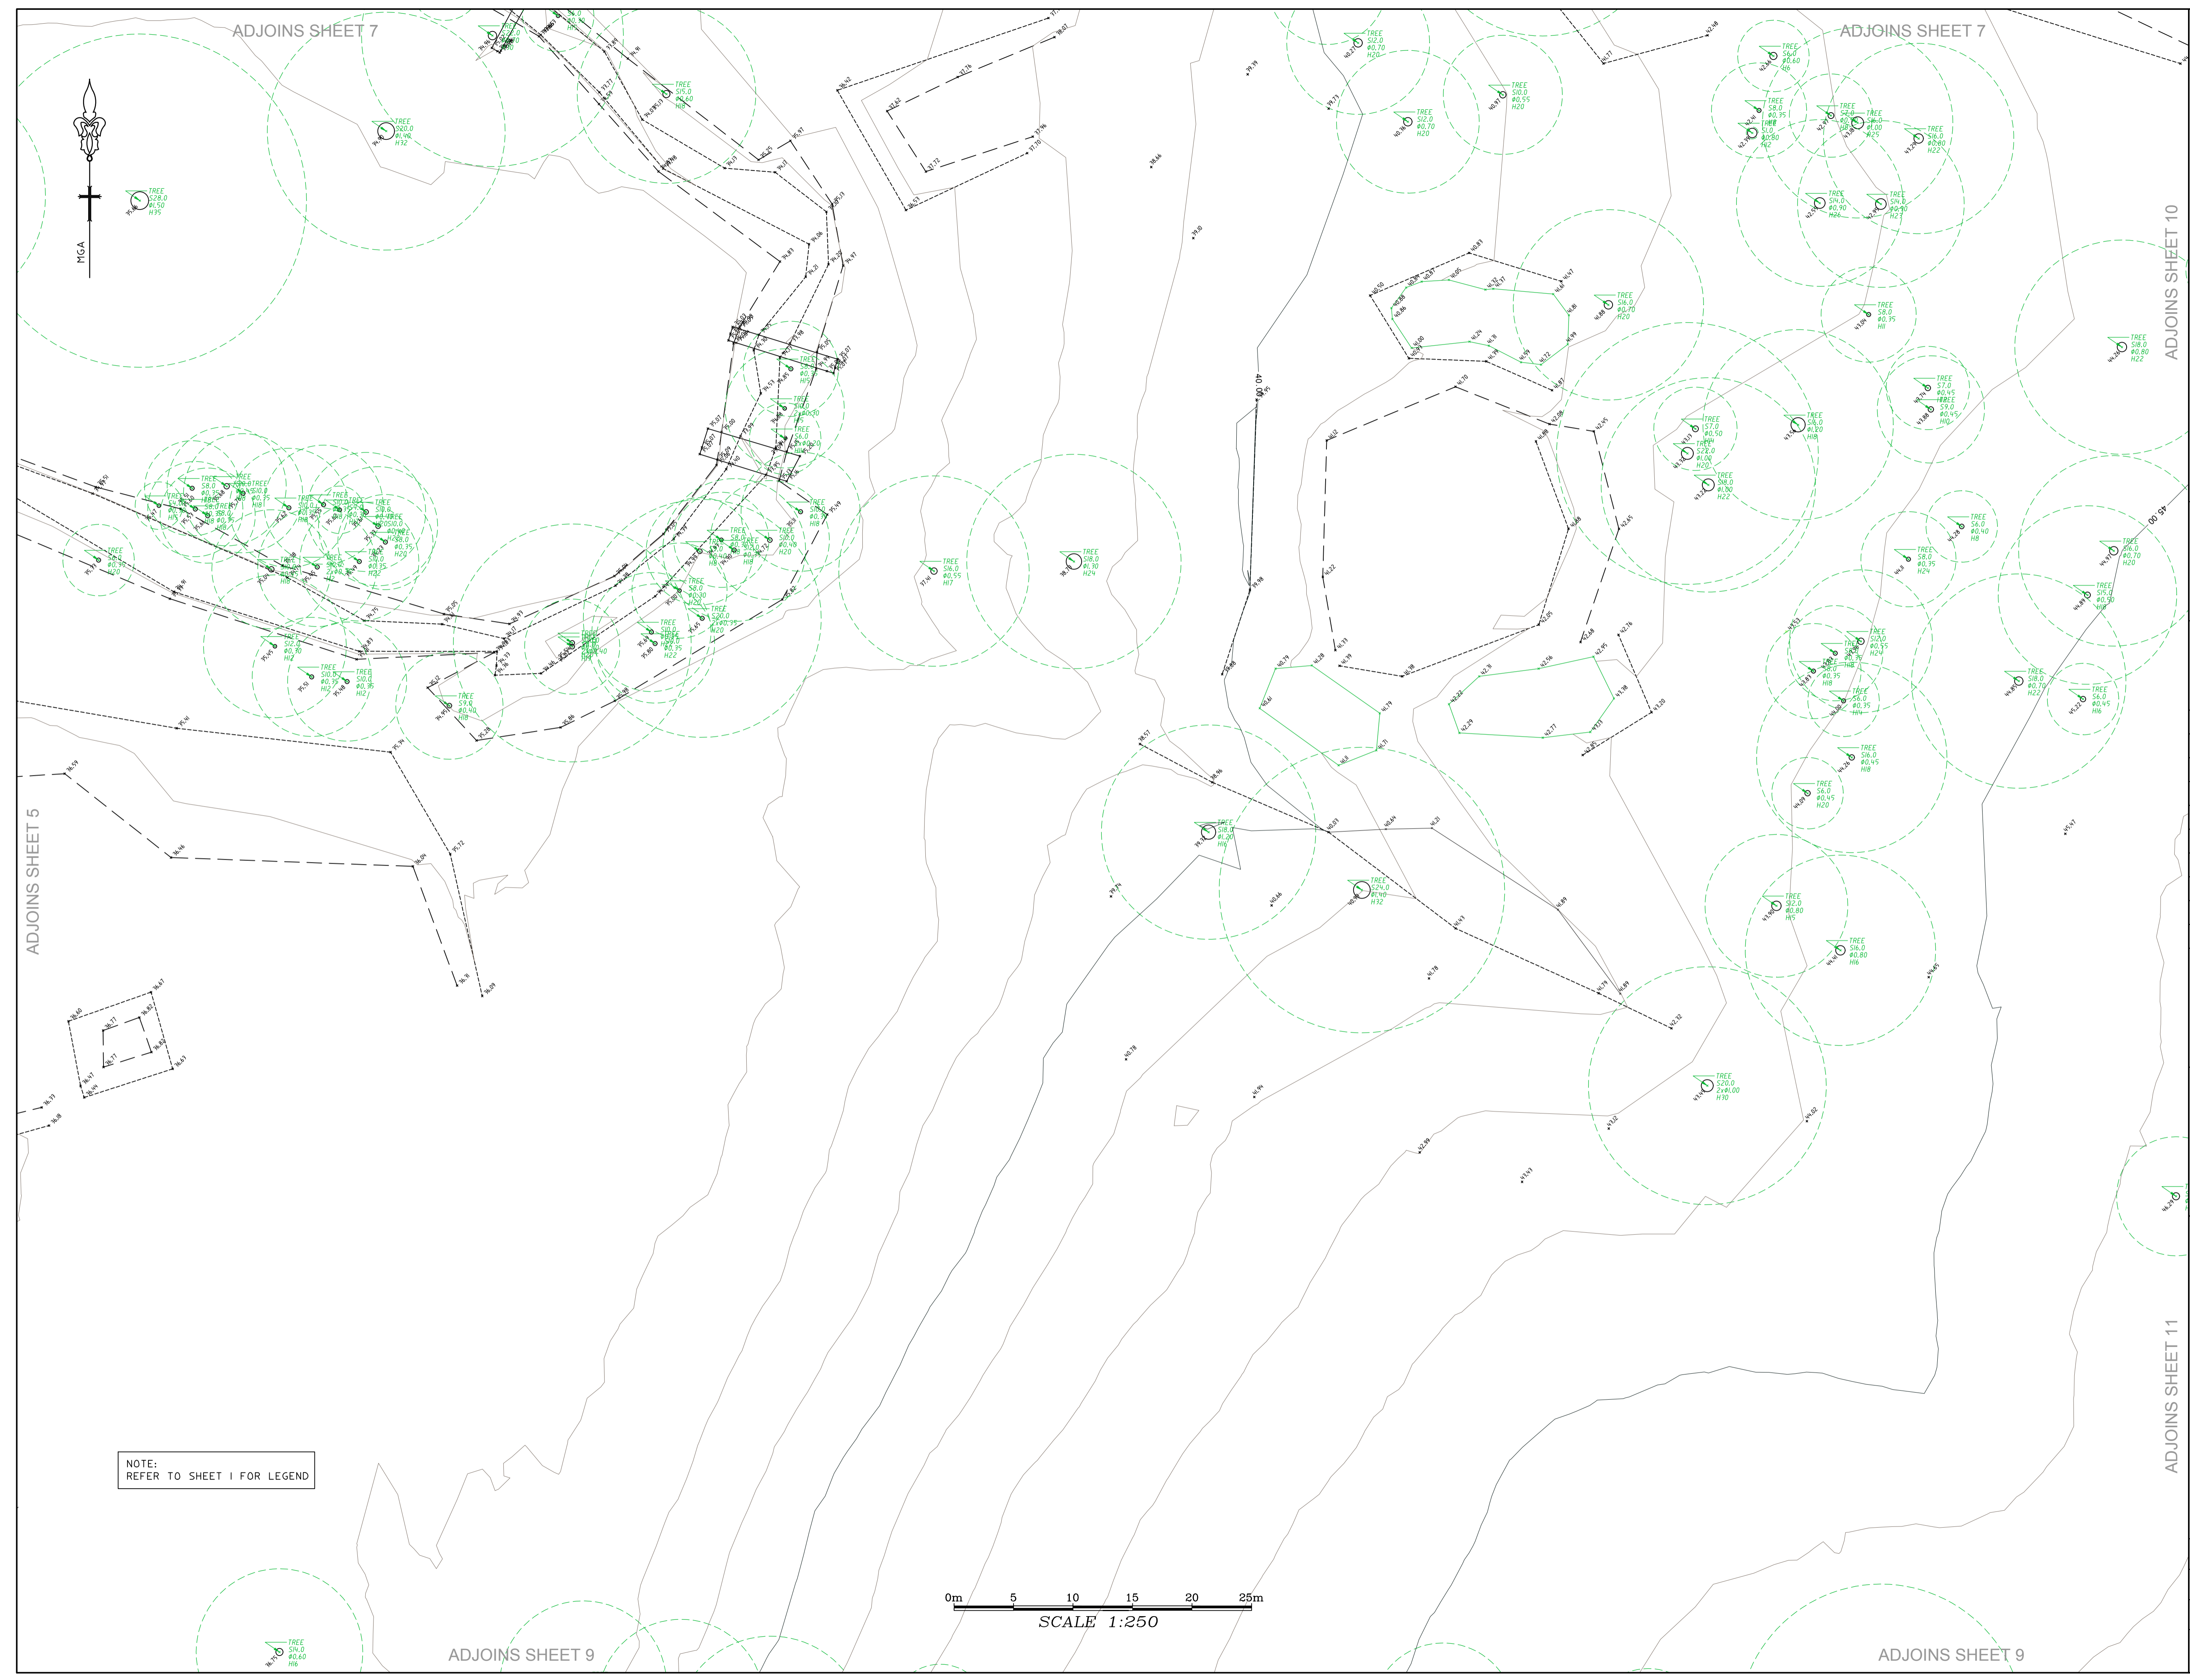

**NOTES**

- \*TREE SIZES ARE ESTIMATES ONLY.
- \*CONTOURS ARE INDICATIVE ONLY. CONTOUR INTERVAL 1m.
- \*ONLY VISIBLE SERVICES HAVE BEEN LOCATED IN THIS SURVEY.
- \*USERS OF THIS DRAWING HAVE A DUTY OF CARE TO CONTACT 'DIAL BEFORE YOU DIG' FREE CALL 1100 OR FOR SPEED OF RESPONSE VISIT [www.1100.com.au](http://www.1100.com.au)
- \*SERVICES & UTILITIES SHOWN ON PLAN HAVE BEEN LOCATED BY PHYSICAL EVIDENCE ON SITE &/OR BY REFERENCE TO SERVICE PLANS FROM STATUTORY AUTHORITIES. SOME PIPES MAY NOT HAVE BEEN OPENED TO VERIFY THE TYPE OF UTILITY. NEITHER EXCAVATION NOR POT-HOLING HAVE BEEN CARRIED OUT TO CONFIRM UNDERGROUND LOCATION. SERVICE DETAILS SHOULD BE CONFIRMED WITH THE RELEVANT SERVICE AUTHORITY DURING DESIGN & PRIOR TO ANY CONSTRUCTION.
- \*AS PART OF YOUR DUTY OF CARE PLEASE CONTACT THE FOLLOWING:  
 ENDEAVOUR ENERGY Ph: 0298534181  
 NBN Co Ph: 1800 626762  
 SYDNEY WATER Ph: 132092  
 TELSTRA NSW Ph: 1800 853935
- \*LOT DIMENSIONS ARE TAKEN FROM THE TITLE DIAGRAM. THE SITE AREA HAS BEEN CALCULATED FROM THIS.
- \*ALL DIMENSIONS MUST BE VERIFIED ON SITE PRIOR TO ANY CONSTRUCTION.
- \*THIS PLAN HAS BEEN PREPARED FOR THE EXCLUSIVE USE OF CATHOLIC CEMETERIES BOARD.
- \*THE POSITION OF SURVEYED DATA IN RELATION TO THE BOUNDARY IS APPROXIMATE AND DIAGRAMMATIC ONLY. BOUNDARIES HAVE NOT BEEN DEFINED AS PART OF THIS SURVEY. BOUNDARIES SHOULD BE MARKED IF CONSTRUCTION IS PROPOSED ON THE SITE.
- \*THE POSITION OF SURVEYED DATA HAS BEEN LOCATED AND IS SHOWN TO TOPOGRAPHIC ACCURACIES. IF CLEARANCES TO BOUNDARIES OR OTHER FEATURES ARE CRITICAL AND DIMENSIONS ARE NOT SHOWN FURTHER SURVEY MAY BE REQUIRED.
- \*ANY CONSTRUCTION ON OR NEAR BOUNDARIES WILL REQUIRE FURTHER SURVEY IN ORDER THAT MARKS DEFINING BOUNDARIES CAN BE PLACED.
- \*BEARING AND DISTANCES OF BOUNDARIES ARE BY TITLE ONLY WITH BEARINGS RELATED TO M.G.A.
- \*IF ACCURATE TRUE NORTH IS REQUIRED A FURTHER SURVEY WOULD BE NECESSARY.
- \*COPYRIGHT © DEGOTARDI SMITH & PARTNERS SURVEYORS 2017.
- NO PART OF THIS SURVEY MAY BE REPRODUCED, STORED IN A RETRIEVAL SYSTEM OR TRANSMITTED IN ANY FORM, WITHOUT THE WRITTEN PERMISSION OF THE COPYRIGHT OWNER EXCEPT AS PERMITTED BY THE COPYRIGHT ACT 1968.
- ANY PERMITTED DOWNLOADING, ELECTRONIC STORAGE, DISPLAY, PRINT, COPY OR REPRODUCTION OF THIS SURVEY SHOULD CONTAIN NO ALTERATION OR ADDITION TO THE ORIGINAL SURVEY.
- THIS NOTICE MUST NOT BE ERASED.

**HORIZONTAL DATUM:**

CO-ORDINATE SYSTEM: M.G.A.  
 MARKS ADOPTED:  
 S.S.M.6845 P.M.8111  
 E 282954.582 E 281757.964  
 N 6249846.892 N 6250212.292

**VERTICAL DATUM:**

DATUM: A.H.D.  
 B.M. ADOPTED: P.M.8111  
 R.L. 57.085  
 SOURCE: S.C.I.M.S.

REV.	AMENDMENTS	DATE
B	FINAL	28/09/17
A	PRELIMINARY	22/09/17

**CLIENT:**  
 CATHOLIC CEMETERIES BOARD  
 P.O. BOX 10  
 LIDCOMBE NSW 2141

**PLAN**  
 SHOWING DETAIL & LEVELS  
 OVER LOT 2 IN D.P.1108418,  
 LOT 512 IN D.P.1079728 & LOTS 3  
 & 4 IN D.P.18701  
 PANTHERS WALLACIA GOLF  
 COURSE, 13 PARK ROAD,  
 WALLACIA NSW 2745


**DS & P**  
 Degotardi Smith & Partners  
 CONSULTING SURVEYORS ESTABLISHED 1957

1/9-11 Bridge Street | Pymble  
 NSW 2073 | Australia  
 t. (+61) 2 9440 1100  
 f. (+61) 2 9440 1055  
 e. [surveys@degotardi.com.au](mailto:surveys@degotardi.com.au)  
 w. [www.degotardi.com.au](http://www.degotardi.com.au)

**SHEET SIZE: A1**  
 SHEET 8 OF 26

SURVEYED B.B./A.M.	DRAWN K.S.	CHECKED D.E.	APPROVED D.E.
SURVEY REFERENCE 34820		SCALE 1:250	DATE 28/09/17
DRAWING NUMBER 34820A02.DWG			REV. B

NOTE:  
REFER TO SHEET 1 FOR LEGEND

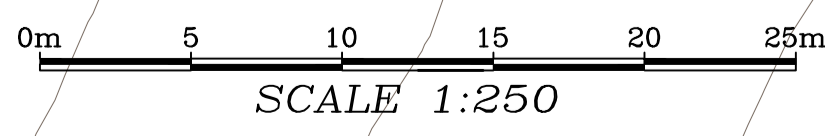


ADJOINS SHEET 6

ADJOINS SHEET 8

ADJOINS SHEET 8

ADJOINS SHEET 11

ADJOINS SHEET 12

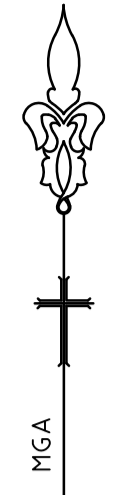

NOTE: REFER TO SHEET 1 FOR LEGEND



**NOTES**

- \*TREE SIZES ARE ESTIMATES ONLY.
- \*CONTOURS ARE INDICATIVE ONLY. CONTOUR INTERVAL 1m.
- \*ONLY VISIBLE SERVICES HAVE BEEN LOCATED IN THIS SURVEY.
- \*USERS OF THIS DRAWING HAVE A DUTY OF CARE TO CONTACT 'DIAL BEFORE YOU DIG' FREE CALL 1100 OR FOR SPEED OF RESPONSE VISIT [www.1100.com.au](http://www.1100.com.au)
- \*SERVICE & UTILITIES SHOWN ON PLAN HAVE BEEN LOCATED BY PHYSICAL EVIDENCE ON SITE &/OR BY REFERENCE TO SERVICE PLANS FROM STATUTORY AUTHORITIES. SOME PITS MAY NOT HAVE BEEN OPENED TO VERIFY THE TYPE OF UTILITY. NEITHER EXCAVATION NOR POT-HOLING HAVE BEEN CARRIED OUT TO CONFIRM UNDERGROUND LOCATION. SERVICE DETAILS SHOULD BE CONFIRMED WITH THE RELEVANT SERVICE AUTHORITY DURING DESIGN & PRIOR TO ANY CONSTRUCTION.
- \*AS PART OF YOUR DUTY OF CARE PLEASE CONTACT THE FOLLOWING:  
 ENDEAVOUR ENERGY Ph. 0298534181  
 NBN Co Ph. 1800 626762  
 SYDNEY WATER Ph. 132092  
 TELSTRA NSW Ph. 1800 653935
- \*LOT DIMENSIONS ARE TAKEN FROM THE TITLE DIAGRAM. THE SITE AREA HAS BEEN CALCULATED FROM THIS.
- \*ALL DIMENSIONS MUST BE VERIFIED ON SITE PRIOR TO ANY CONSTRUCTION.
- \*THIS PLAN HAS BEEN PREPARED FOR THE EXCLUSIVE USE OF CATHOLIC CEMETERIES BOARD.
- \*THE POSITION OF SURVEYED DATA IN RELATION TO THE BOUNDARY IS APPROXIMATE AND DIAGRAMMATIC ONLY. BOUNDARIES HAVE NOT BEEN DEFINED AS PART OF THIS SURVEY. BOUNDARIES SHOULD BE MARKED IF CONSTRUCTION IS PROPOSED ON THE SITE.
- \*THE POSITION OF SURVEYED DATA HAS BEEN LOCATED AND IS SHOWN TO TOPOGRAPHIC ACCURACIES. IF CLEARANCES TO BOUNDARIES OR OTHER FEATURES ARE CRITICAL AND DIMENSIONS ARE NOT SHOWN FURTHER SURVEY MAY BE REQUIRED.
- \*ANY CONSTRUCTION ON OR NEAR BOUNDARIES WILL REQUIRE FURTHER SURVEY IN ORDER THAT MARKS DEFINING BOUNDARIES CAN BE PLACED.
- \*BEARING AND DISTANCES OF BOUNDARIES ARE BY TITLE ONLY WITH BEARINGS RELATED TO M.G.A.
- \*IF ACCURATE TRUE NORTH IS REQUIRED A FURTHER SURVEY WOULD BE NECESSARY.
- \*COPYRIGHT © DEGOTARDI SMITH & PARTNERS SURVEYORS 2017.

**HORIZONTAL DATUM:**

CO-ORDINATE SYSTEM: M.G.A.  
 MARKS ADOPTED:  
 S.S.M.6845 P.M.8111  
 E 282954.582 E 281757.964  
 N 6249846.892 N 6250212.292

**VERTICAL DATUM:**

DATUM: A.H.D.  
 B.M. ADOPTED: P.M.8111  
 R.L. 57.085  
 SOURCE: S.C.I.M.S.

REV.	AMENDMENTS	DATE
B	FINAL	28/09/17
A	PRELIMINARY	22/09/17

CLIENT:  
 CATHOLIC CEMETERIES BOARD  
 P.O. BOX 10  
 LIDCOMBE NSW 2141

**PLAN**  
 SHOWING DETAIL & LEVELS  
 OVER LOT 2 IN D.P.1108418,  
 LOT 512 IN D.P.1079728 & LOTS 3  
 & 4 IN D.P.18701  
 PANTHERS WALLACIA GOLF  
 COURSE, 13 PARK ROAD,  
 WALLACIA NSW 2745




**Degotardi Smith & Partners**  
 CONSULTING SURVEYORS ESTABLISHED 1957


1/9-11 Bridge Street | Pymble  
 NSW 2073 | Australia  
 t. (+61) 2 9440 1100  
 f. (+61) 2 9440 1055  
 e. [surveys@degotardi.com.au](mailto:surveys@degotardi.com.au)  
 w. [www.degotardi.com.au](http://www.degotardi.com.au)




**SHEET SIZE: A1**

L.G.A. PENRITH		SHEET 9 OF 26	
SURVEYED B.B./A.M.	DRAWN K.S.	CHECKED D.E.	APPROVED D.E.
SURVEY REFERENCE 34820		SCALE 1:250	DATE 28/09/17
DRAWING NUMBER 34820A02.DWG			REV. B

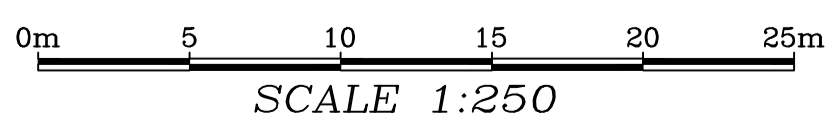

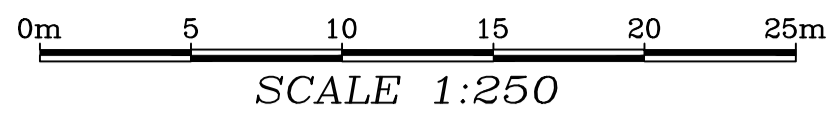

NOTE:  
REFER TO SHEET 1 FOR LEGEND

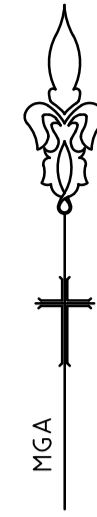

**NOTES**

- \*TREE SIZES ARE ESTIMATES ONLY
- \*CONTOURS ARE INDICATIVE ONLY. CONTOUR INTERVAL 1m.
- \*ONLY VISIBLE SERVICES HAVE BEEN LOCATED IN THIS SURVEY.
- \*USERS OF THIS DRAWING HAVE A DUTY OF CARE TO CONTACT "DIAL BEFORE YOU DIG" FREE CALL 1100 OR FOR SPEED OF RESPONSE VISIT [www.1100.com.au](http://www.1100.com.au)
- \*SERVICE & UTILITIES SHOWN ON PLAN HAVE BEEN LOCATED BY PHYSICAL EVIDENCE ON SITE &/OR BY REFERENCE TO SERVICE PLANS FROM STATUTORY AUTHORITIES. SOME PITS MAY NOT HAVE BEEN OPENED TO VERIFY THE TYPE OF UTILITY. NEITHER EXCAVATION NOR POT-HOLING HAVE BEEN CARRIED OUT TO CONFIRM UNDERGROUND LOCATION. SERVICE DETAILS SHOULD BE CONFIRMED WITH THE RELEVANT SERVICE AUTHORITY DURING DESIGN & PRIOR TO ANY CONSTRUCTION.
- \*AS PART OF YOUR DUTY OF CARE PLEASE CONTACT THE FOLLOWING:  
 ENDEAVOUR ENERGY Ph: 0298534181  
 NBN Co Ph: 1800 626762  
 SYDNEY WATER Ph: 132092  
 TELSTRA NSW Ph: 1800 653935
- \*LOT DIMENSIONS ARE TAKEN FROM THE TITLE DIAGRAM. THE SITE AREA HAS BEEN CALCULATED FROM THIS.
- \*ALL DIMENSIONS MUST BE VERIFIED ON SITE PRIOR TO ANY CONSTRUCTION.
- \*THIS PLAN HAS BEEN PREPARED FOR THE EXCLUSIVE USE OF CATHOLIC CEMETERIES BOARD.
- \*THE POSITION OF SURVEYED DATA IN RELATION TO THE BOUNDARY IS APPROXIMATE AND DIAGRAMMATIC ONLY. AS BOUNDARIES HAVE NOT BEEN DEFINED AS PART OF THIS SURVEY, BOUNDARIES SHOULD BE MARKED IF CONSTRUCTION IS PROPOSED ON THE SITE.
- \*THE POSITION OF SURVEYED DATA HAS BEEN LOCATED AND IS SHOWN TO TOPOGRAPHIC ACCURACIES. IF CLEARANCES TO BOUNDARIES OR OTHER FEATURES ARE CRITICAL AND DIMENSIONS ARE NOT SHOWN FURTHER SURVEY MAY BE REQUIRED.
- \*ANY CONSTRUCTION ON OR NEAR BOUNDARIES WILL REQUIRE FURTHER SURVEY IN ORDER THAT MARKS DEFINING BOUNDARIES CAN BE PLACED.
- \*BEARING AND DISTANCES OF BOUNDARIES ARE BY TITLE ONLY WITH BEARINGS RELATED TO M.G.A.
- \*IF ACCURATE TRUE NORTH IS REQUIRED A FURTHER SURVEY WOULD BE NECESSARY.
- \*COPYRIGHT © DEGOTARDI SMITH & PARTNERS SURVEYORS 2017.
- NO PART OF THIS SURVEY MAY BE REPRODUCED, STORED IN A RETRIEVAL SYSTEM OR TRANSMITTED IN ANY FORM, WITHOUT THE WRITTEN PERMISSION OF THE COPYRIGHT OWNER EXCEPT AS PERMITTED BY THE COPYRIGHT ACT 1968.
- ANY PERMITTED DOWNLOADING, ELECTRONIC STORAGE, DISPLAY, PRINT, COPY OR REPRODUCTION OF THIS SURVEY SHOULD CONTAIN NO ALTERATION OR ADDITION TO THE ORIGINAL SURVEY.
- THIS NOTICE MUST NOT BE ERASED.

**HORIZONTAL DATUM:**

CO-ORDINATE SYSTEM: M.G.A.  
 MARKS ADOPTED:  
 S.S.M.6845 P.M.8111  
 E 282954.582 E 281757.964  
 N 6249846.892 N 6250212.292

**VERTICAL DATUM:**

DATUM: A.H.D.  
 B.M. ADOPTED: P.M.8111  
 R.L. 57.085  
 SOURCE: S.C.I.M.S.

REV.	AMENDMENTS	DATE
B	FINAL	28/09/17
A	PRELIMINARY	22/09/17

CLIENT:  
 CATHOLIC CEMETERIES BOARD  
 P.O. BOX 10  
 LIDCOMBE NSW 2141

**PLAN**  
 SHOWING DETAIL & LEVELS  
 OVER LOT 2 IN D.P.1108418,  
 LOT 512 IN D.P.1079728 & LOTS 3  
 & 4 IN D.P.18701  
 PANTHERS WALLACIA GOLF  
 COURSE, 13 PARK ROAD,  
 WALLACIA NSW 2745

D S & P

**Degotardi Smith & Partners**  
 CONSULTING SURVEYORS ESTABLISHED 1957

1/9-11 Bridge Street | Pymble  
 NSW 2073 | Australia  
 t. (+61) 2 9440 1100  
 f. (+61) 2 9440 1055  
 e. [surveys@degotardi.com.au](mailto:surveys@degotardi.com.au)  
 w. [www.degotardi.com.au](http://www.degotardi.com.au)

**SHEET SIZE: A1**

L.G.A. PENRITH		SHEET 10 OF 26	
SURVEYED B.B./A.M.	DRAWN K.S.	CHECKED D.E.	APPROVED D.E.
SURVEY REFERENCE 34820		SCALE 1:250	DATE 28/09/17
DRAWING NUMBER 34820A02.DWG			REV. B

ADJOINS SHEET 7

ADJOINS SHEET 8

ADJOINS SHEET 13

ADJOINS SHEET 11

ADJOINS SHEET 11

ADJOINS SHEET 10

ADJOINS SHEET 10

NOTE:  
REFER TO SHEET 1 FOR LEGEND



**NOTES**

- TREE SIZES ARE ESTIMATES ONLY
- CONTOURS ARE INDICATIVE ONLY. CONTOUR INTERVAL 1m.
- ONLY VISIBLE SERVICES HAVE BEEN LOCATED IN THIS SURVEY.
- USERS OF THIS DRAWING HAVE A DUTY OF CARE TO CONTACT "DIAL BEFORE YOU DIG" FREE CALL 1100 OR FOR SPEED OF RESPONSE VISIT [www.1100.com.au](http://www.1100.com.au)
- SERVICES & UTILITIES SHOWN ON PLAN HAVE BEEN LOCATED BY PHYSICAL EVIDENCE ON SITE &/OR BY REFERENCE TO SERVICE PLANS FROM STATUTORY AUTHORITIES. SOME PITS MAY NOT HAVE BEEN OPENED TO VERIFY THE TYPE OF UTILITY. NEITHER EXCAVATION NOR POTHOLING HAVE BEEN CARRIED OUT TO CONFIRM UNDERGROUND LOCATION. SERVICE DETAILS SHOULD BE CONFIRMED WITH THE RELEVANT SERVICE AUTHORITY DURING DESIGN & PRIOR TO ANY CONSTRUCTION.
- AS PART OF YOUR DUTY OF CARE PLEASE CONTACT THE FOLLOWING:  
 ENDEAVOUR ENERGY Ph. 0298534181  
 NBN Co Ph. 1800 626762  
 SYDNEY WATER Ph. 132092  
 TELSTRA NSW Ph. 1800 653935
- LOT DIMENSIONS ARE TAKEN FROM THE TITLE DIAGRAM. THE SITE AREA HAS BEEN CALCULATED FROM THIS.
- ALL DIMENSIONS MUST BE VERIFIED ON SITE PRIOR TO ANY CONSTRUCTION.
- THIS PLAN HAS BEEN PREPARED FOR THE EXCLUSIVE USE OF CATHOLIC CEMETERIES BOARD.
- THE POSITION OF SURVEYED DATA IN RELATION TO THE BOUNDARY IS APPROXIMATE AND DIAGRAMMATIC ONLY. AS BOUNDARIES HAVE NOT BEEN DEFINED AS PART OF THIS SURVEY, BOUNDARIES SHOULD BE MARKED IF CONSTRUCTION IS PROPOSED ON THE SITE.
- THE POSITION OF SURVEYED DATA HAS BEEN LOCATED AND IS SHOWN TO TOPOGRAPHIC ACCURACIES. IF CLEARANCES TO BOUNDARIES OR OTHER FEATURES ARE CRITICAL AND DIMENSIONS ARE NOT SHOWN FURTHER SURVEY MAY BE REQUIRED.
- ANY CONSTRUCTION ON OR NEAR BOUNDARIES WILL REQUIRE FURTHER SURVEY IN ORDER THAT MARKS DEFINING BOUNDARIES CAN BE PLACED.
- BEARING AND DISTANCES OF BOUNDARIES ARE BY TITLE ONLY WITH BEARINGS RELATED TO M.G.A.
- IF ACCURATE TRUE NORTH IS REQUIRED A FURTHER SURVEY WOULD BE NECESSARY.
- COPYRIGHT © DEGOTARDI SMITH & PARTNERS SURVEYORS 2017.
- NO PART OF THIS SURVEY MAY BE REPRODUCED, STORED IN A RETRIEVAL SYSTEM OR TRANSMITTED IN ANY FORM, WITHOUT THE WRITTEN PERMISSION OF THE COPYRIGHT OWNER EXCEPT AS PERMITTED BY THE COPYRIGHT ACT 1968.
- ANY PERMITTED DOWNLOADING, ELECTRONIC STORAGE, DISPLAY, PRINT, COPY OR REPRODUCTION OF THIS SURVEY SHOULD CONTAIN NO ALTERATION OR ADDITION TO THE ORIGINAL SURVEY.

**HORIZONTAL DATUM:**

CO-ORDINATE SYSTEM: M.G.A.

MARKS ADOPTED:

S.S.M.6845 P.M.8111  
 E 282954.582 E 281757.964  
 N 6249846.892 N 6250212.292

**VERTICAL DATUM:**

DATUM: A.H.D.  
 B.M. ADOPTED: P.M.8111  
 R.L. 57.085  
 SOURCE: S.C.I.M.S.

B	FINAL	28/09/17
A	PRELIMINARY	22/09/17
REV.	AMENDMENTS	DATE

CLIENT:  
 CATHOLIC CEMETERIES BOARD  
 P.O. BOX 10  
 LIDCOMBE NSW 2141

**PLAN**  
 SHOWING DETAIL & LEVELS  
 OVER LOT 2 IN D.P.1108418,  
 LOT 512 IN D.P.1079728 & LOTS 3  
 & 4 IN D.P.18701  
 PANTHERS WALLACIA GOLF  
 COURSE, 13 PARK ROAD,  
 WALLACIA NSW 2745



**Degotardi Smith & Partners**  
 CONSULTING SURVEYORS ESTABLISHED 1957



1/9-11 Bridge Street | Pymble  
 NSW 2073 | Australia  
 t. (+61) 2 9440 1100  
 f. (+61) 2 9440 1055  
 e. [surveys@degotardi.com.au](mailto:surveys@degotardi.com.au)  
 w. [www.degotardi.com.au](http://www.degotardi.com.au)



**SHEET SIZE: A1**

L.G.A. PENRITH SHEET 11 OF 26


SURVEYED B.B./A.M.	DRAWN K.S.	CHECKED D.E.	APPROVED D.E.
SURVEY REFERENCE 34820		SCALE 1:250	DATE 28/09/17
DRAWING NUMBER 34820A02.DWG			REV. B

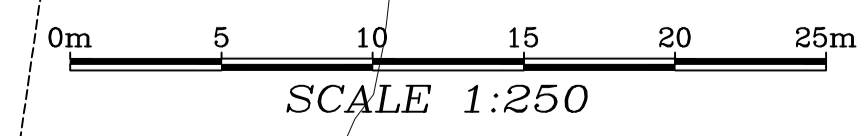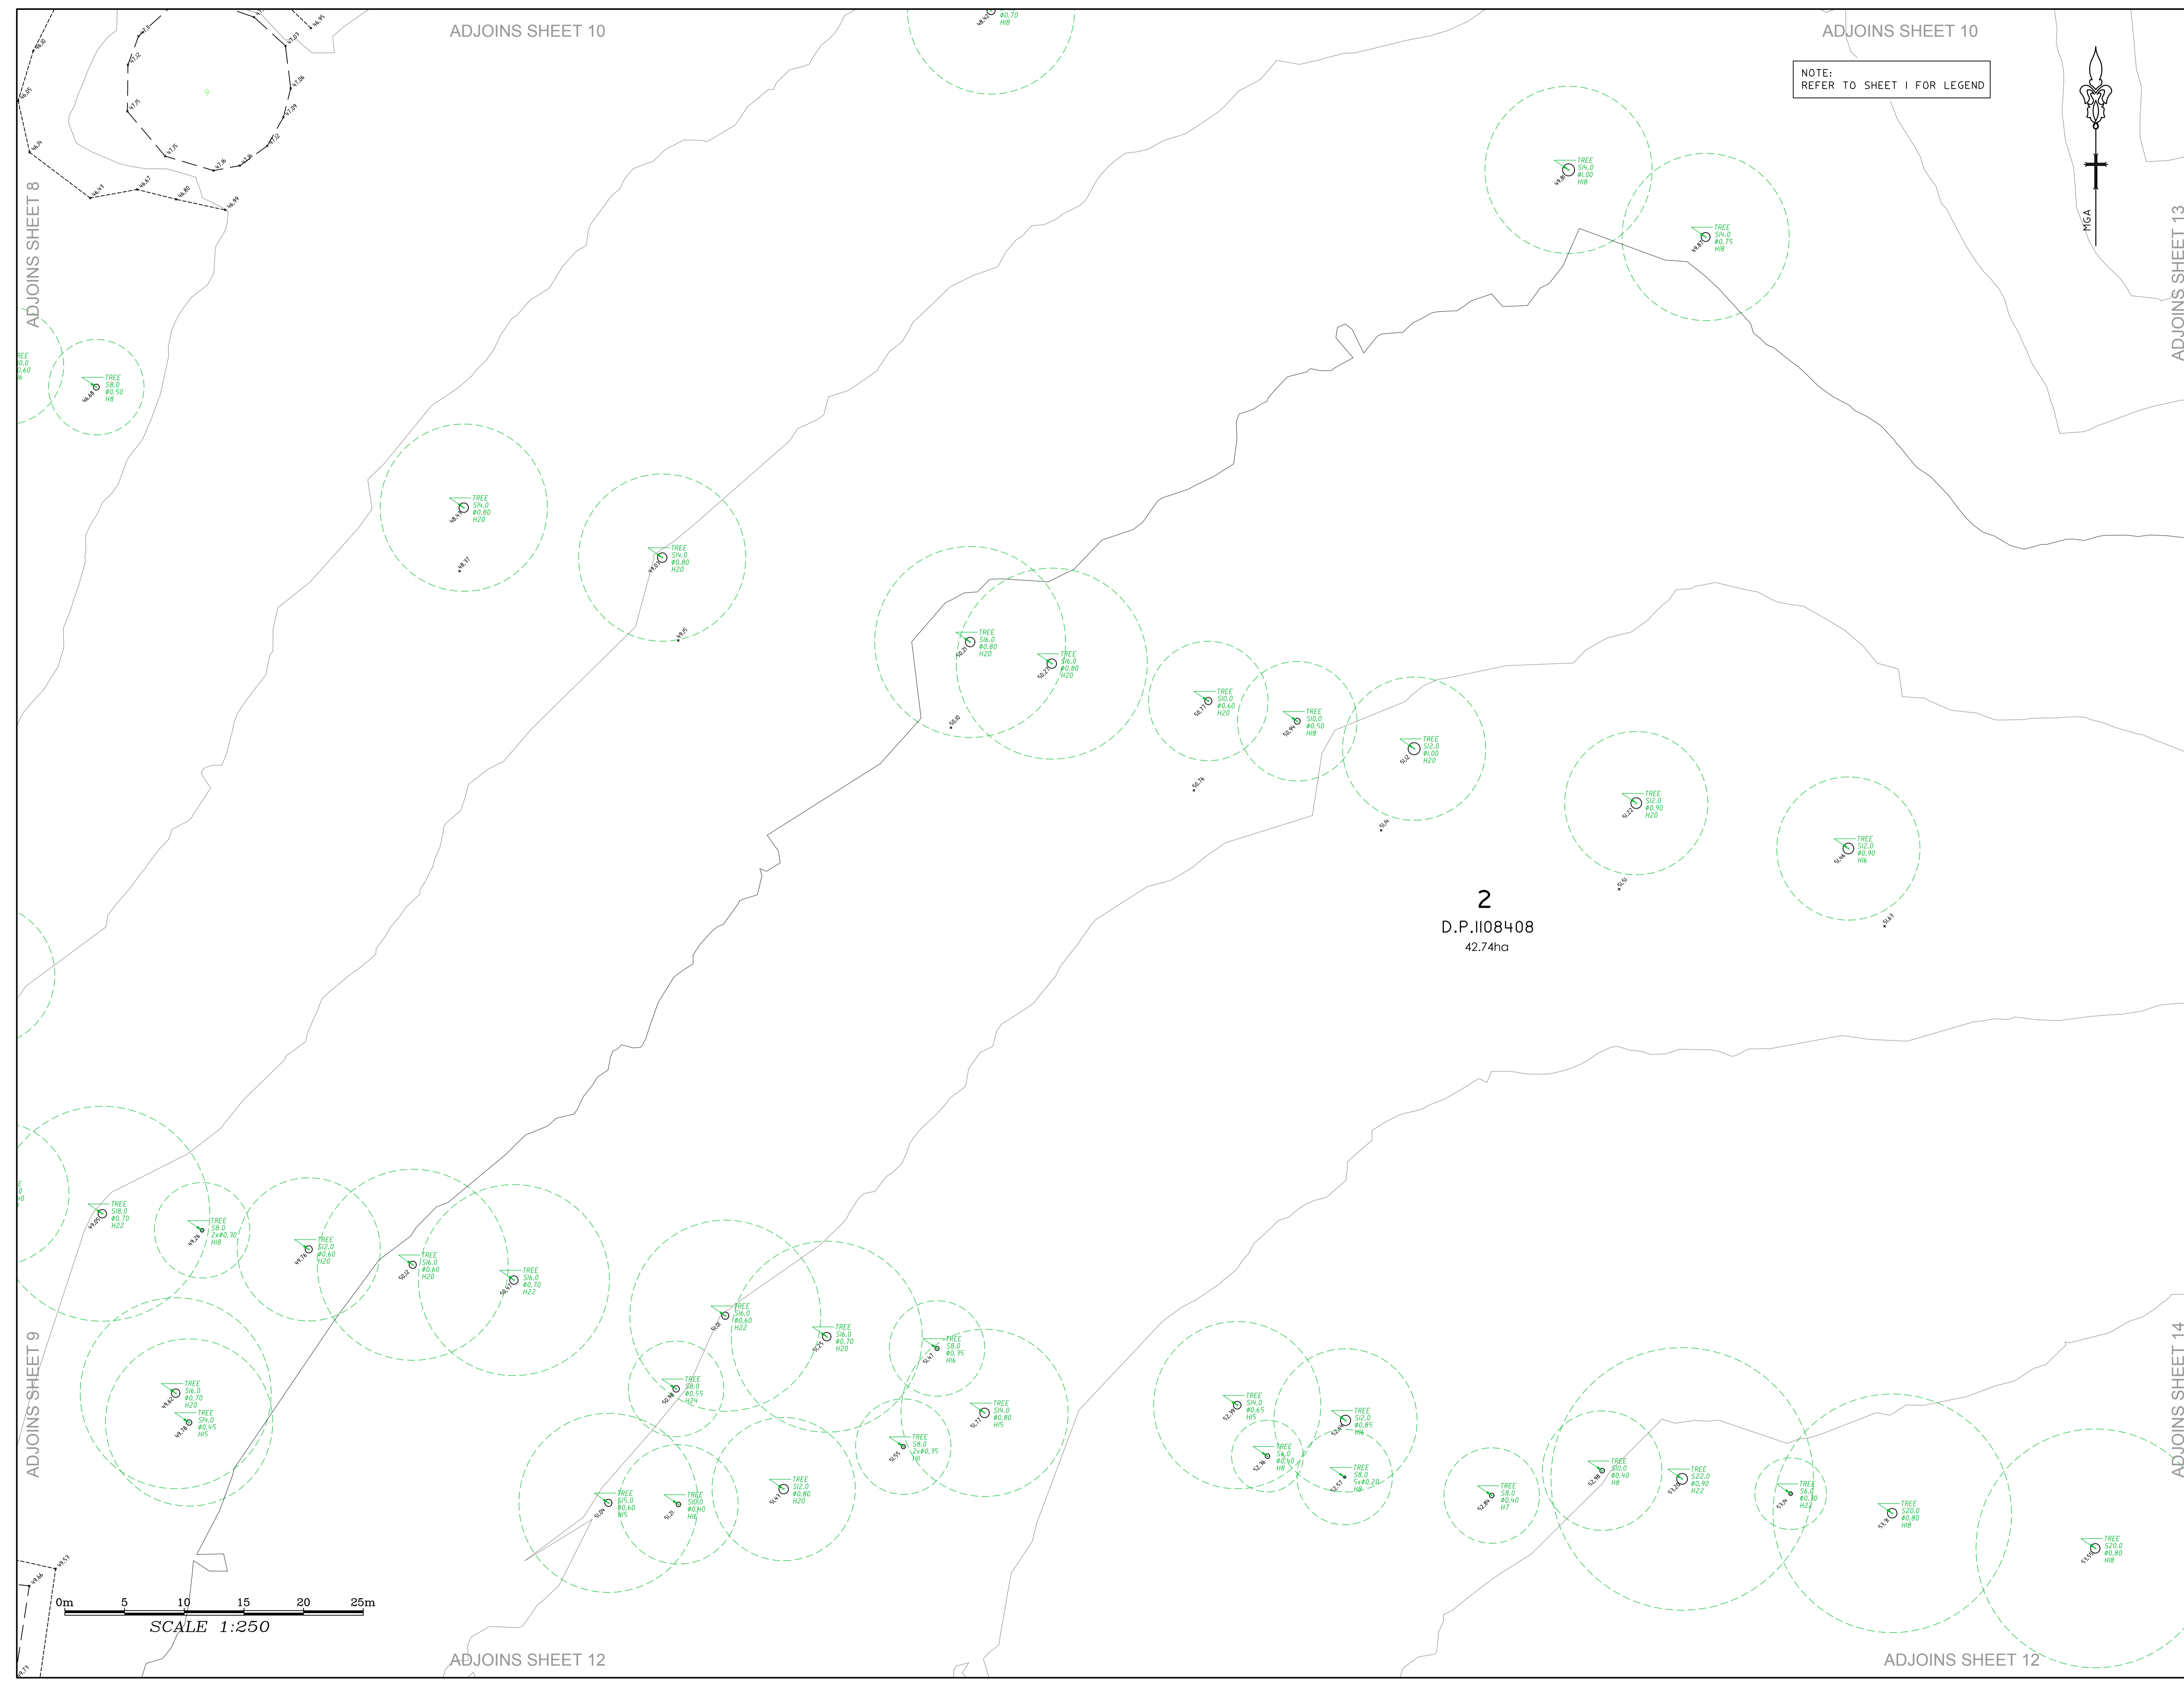

ADJOINS SHEET 11

ADJOINS SHEET 11

NOTE:  
REFER TO SHEET 1 FOR LEGEND

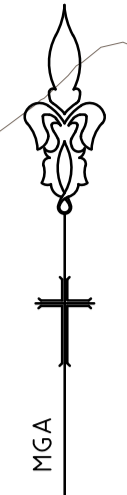

**NOTES**

- \* TREE SIZES ARE ESTIMATES ONLY.
- \* CONTOURS ARE INDICATIVE ONLY. CONTOUR INTERVAL 1m.
- \* ONLY VISIBLE SERVICES HAVE BEEN LOCATED IN THIS SURVEY.
- \* USERS OF THIS DRAWING HAVE A DUTY OF CARE TO CONTACT 'DIAL BEFORE YOU DIG' FREE CALL 1100 OR FOR SPEED OF RESPONSE VISIT [www.1100.com.au](http://www.1100.com.au)
- \* SERVICE & UTILITIES SHOWN ON PLAN HAVE BEEN LOCATED BY PHYSICAL EVIDENCE ON SITE &/OR BY REFERENCE TO SERVICE PLANS FROM STATUTORY AUTHORITIES. SOME PITS MAY NOT HAVE BEEN OPENED TO VERIFY THE TYPE OF UTILITY. NEITHER EXCAVATION NOR POT-HOLING HAVE BEEN CARRIED OUT TO CONFIRM UNDERGROUND LOCATION. SERVICE DETAILS SHOULD BE CONFIRMED WITH THE RELEVANT SERVICE AUTHORITY DURING DESIGN & PRIOR TO ANY CONSTRUCTION.
- \* AS PART OF YOUR DUTY OF CARE PLEASE CONTACT THE FOLLOWING:  
 ENDEAVOUR ENERGY Ph. 0298534181  
 NBN Co Ph. 1800 626762  
 SYDNEY WATER Ph. 132092  
 TELSTRA NSW Ph. 1800 653935
- \* LOT DIMENSIONS ARE TAKEN FROM THE TITLE DIAGRAM. THE SITE AREA HAS BEEN CALCULATED FROM THIS.
- \* ALL DIMENSIONS MUST BE VERIFIED ON SITE PRIOR TO ANY CONSTRUCTION.
- \* THIS PLAN HAS BEEN PREPARED FOR THE EXCLUSIVE USE OF CATHOLIC CEMETERIES BOARD.
- \* THE POSITION OF SURVEYED DATA IN RELATION TO THE BOUNDARY IS APPROXIMATE AND DIAGRAMMATIC ONLY. BOUNDARIES HAVE NOT BEEN DEFINED AS PART OF THIS SURVEY. BOUNDARIES SHOULD BE MARKED IF CONSTRUCTION IS PROPOSED ON THE SITE.
- \* THE POSITION OF SURVEYED DATA HAS BEEN LOCATED AND IS SHOWN TO TOPOGRAPHIC ACCURACIES. IF CLEARANCES TO BOUNDARIES OR OTHER FEATURES ARE CRITICAL AND DIMENSIONS ARE NOT SHOWN FURTHER SURVEY MAY BE REQUIRED.
- \* ANY CONSTRUCTION ON OR NEAR BOUNDARIES WILL REQUIRE FURTHER SURVEY IN ORDER THAT MARKS DEFINING BOUNDARIES CAN BE PLACED.
- \* BEARING AND DISTANCES OF BOUNDARIES ARE BY TITLE ONLY WITH BEARINGS RELATED TO M.G.A.
- \* IF ACCURATE TRUE NORTH IS REQUIRED A FURTHER SURVEY WOULD BE NECESSARY.
- \* COPYRIGHT © DEGOTARDI SMITH & PARTNERS SURVEYORS 2017.
- \* NO PART OF THIS SURVEY MAY BE REPRODUCED, STORED IN A RETRIEVAL SYSTEM OR TRANSMITTED IN ANY FORM, WITHOUT THE WRITTEN PERMISSION OF THE COPYRIGHT OWNER EXCEPT AS PERMITTED BY THE COPYRIGHT ACT 1968.
- \* ANY PERMITTED DOWNLOADING, ELECTRONIC STORAGE, DISPLAY, PRINT, COPY OR REPRODUCTION OF THIS SURVEY SHOULD CONTAIN NO ALTERATION OR ADDITION TO THE ORIGINAL SURVEY.
- \* THIS NOTICE MUST NOT BE ERASED.

**HORIZONTAL DATUM:**

CO-ORDINATE SYSTEM: M.G.A.  
 MARKS ADOPTED:  
 S.S.M.6845 P.M.8111  
 E 282954.582 E 281757.964  
 N 6249846.892 N 6250212.292

**VERTICAL DATUM:**

DATUM: A.H.D.  
 B.M. ADOPTED: P.M.8111  
 R.L. 57.085  
 SOURCE: S.C.I.M.S.

REV.	AMENDMENTS	DATE
B	FINAL	28/09/17
A	PRELIMINARY	22/09/17

**CLIENT:**

CATHOLIC CEMETERIES BOARD  
 P.O. BOX 10  
 LIDCOMBE NSW 2141

**PLAN**  
**SHOWING DETAIL & LEVELS**  
**OVER LOT 2 IN D.P.1108418,**  
**LOT 512 IN D.P.1079728 & LOTS 3**  
**& 4 IN D.P.18701**  
**PANTHERS WALLACIA GOLF**  
**COURSE, 13 PARK ROAD,**  
**WALLACIA NSW 2745**



**Degotardi Smith & Partners**  
 CONSULTING SURVEYORS ESTABLISHED 1957

1/9-11 Bridge Street | Pymble  
 NSW 2073 | Australia  
 t. (+61) 2 9440 1100  
 f. (+61) 2 9440 1055  
 e. [surveys@degotardi.com.au](mailto:surveys@degotardi.com.au)  
 w. [www.degotardi.com.au](http://www.degotardi.com.au)




**SHEET SIZE: A1**

L.G.A. PENRITH SHEET 12 OF 26


SURVEYED B.B./A.M.	DRAWN K.S.	CHECKED D.E.	APPROVED D.E.
SURVEY REFERENCE 34820		SCALE 1:250	DATE 28/09/17
DRAWING NUMBER 34820A02.DWG			REV. B

ADJOINS SHEET 9

ADJOINS SHEET 14

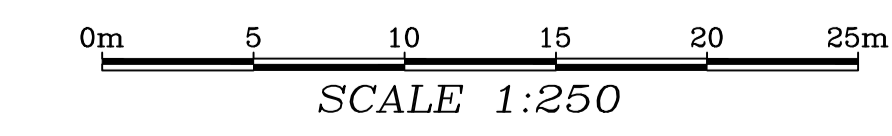

NOTE:  
REFER TO SHEET 1 FOR LEGEND

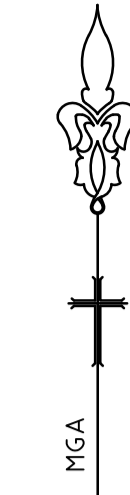

**NOTES**

- TREE SIZES ARE ESTIMATES ONLY.
- CONTOURS ARE INDICATIVE ONLY. CONTOUR INTERVAL 1m.
- ONLY VISIBLE SERVICES HAVE BEEN LOCATED IN THIS SURVEY.
- USERS OF THIS DRAWING HAVE A DUTY OF CARE TO CONTACT 'DIAL BEFORE YOU DIG' FREE CALL 1100 OR FOR SPEED OF RESPONSE VISIT [www.1100.com.au](http://www.1100.com.au)
- SERVICE & UTILITIES SHOWN ON PLAN HAVE BEEN LOCATED BY PHYSICAL EVIDENCE ON SITE &/OR BY REFERENCE TO SERVICE PLANS FROM STATUTORY AUTHORITIES. SOME PITS MAY NOT HAVE BEEN OPENED TO VERIFY THE TYPE OF UTILITY. NEITHER EXCAVATION NOR POT-HOLING HAVE BEEN CARRIED OUT TO CONFIRM UNDERGROUND LOCATION. SERVICE DETAILS SHOULD BE CONFIRMED WITH THE RELEVANT SERVICE AUTHORITY DURING DESIGN & PRIOR TO ANY CONSTRUCTION.
- AS PART OF YOUR DUTY OF CARE PLEASE CONTACT THE FOLLOWING:  
 ENDEAVOUR ENERGY Ph: 0298534181  
 NBN Co Ph: 1800 626762  
 SYDNEY WATER Ph: 132092  
 TELSTRA NSW Ph: 1800 653935
- LOT DIMENSIONS ARE TAKEN FROM THE TITLE DIAGRAM. THE SITE AREA HAS BEEN CALCULATED FROM THIS.
- ALL DIMENSIONS MUST BE VERIFIED ON SITE PRIOR TO ANY CONSTRUCTION.
- THIS PLAN HAS BEEN PREPARED FOR THE EXCLUSIVE USE OF CATHOLIC CEMETERIES BOARD.
- THE POSITION OF SURVEYED DATA IN RELATION TO THE BOUNDARY IS APPROXIMATE AND DIAGRAMMATIC ONLY. AS BOUNDARIES HAVE NOT BEEN DEFINED AS PART OF THIS SURVEY, BOUNDARIES SHOULD BE MARKED IF CONSTRUCTION IS PROPOSED ON THE SITE.
- THE POSITION OF SURVEYED DATA HAS BEEN LOCATED AND IS SHOWN TO TOPOGRAPHIC ACCURACIES. IF CLEARANCES TO BOUNDARIES OR OTHER FEATURES ARE CRITICAL AND DIMENSIONS ARE NOT SHOWN FURTHER SURVEY MAY BE REQUIRED.
- ANY CONSTRUCTION ON OR NEAR BOUNDARIES WILL REQUIRE FURTHER SURVEY IN ORDER THAT MARKS DEFINING BOUNDARIES CAN BE PLACED.
- BEARING AND DISTANCES OF BOUNDARIES ARE BY TITLE ONLY WITH BEARINGS RELATED TO M.G.A.
- IF ACCURATE TRUE NORTH IS REQUIRED A FURTHER SURVEY WOULD BE NECESSARY.
- COPYRIGHT © DEGOTARDI SMITH & PARTNERS SURVEYORS 2017.
- NO PART OF THIS SURVEY MAY BE REPRODUCED, STORED IN A RETRIEVAL SYSTEM OR TRANSMITTED IN ANY FORM, WITHOUT THE WRITTEN PERMISSION OF THE COPYRIGHT OWNER EXCEPT AS PERMITTED BY THE COPYRIGHT ACT 1968.
- ANY PERMITTED DOWNLOADING, ELECTRONIC STORAGE, DISPLAY, PRINT, COPY OR REPRODUCTION OF THIS SURVEY SHOULD CONTAIN NO ALTERATION OR ADDITION TO THE ORIGINAL SURVEY.
- THIS NOTICE MUST NOT BE ERASED.

**HORIZONTAL DATUM:**

CO-ORDINATE SYSTEM: M.G.A.  
 MARKS ADOPTED:  
 S.S.M.6845 P.M.8111  
 E 282954.582 E 281757.964  
 N 6249846.892 N 6250212.292

**VERTICAL DATUM:**

DATUM: A.H.D.  
 B.M. ADOPTED: P.M.8111  
 R.L. 57.085  
 SOURCE: S.C.I.M.S.

REV.	AMENDMENTS	DATE
B	FINAL	28/09/17
A	PRELIMINARY	22/09/17

**CLIENT:**  
 CATHOLIC CEMETERIES BOARD  
 P.O. BOX 10  
 LIDCOMBE NSW 2141

**PLAN**  
 SHOWING DETAIL & LEVELS  
 OVER LOT 2 IN D.P.1108418,  
 LOT 512 IN D.P.1079728 & LOTS 3  
 & 4 IN D.P.18701  
 PANTHERS WALLACIA GOLF  
 COURSE, 13 PARK ROAD,  
 WALLACIA NSW 2745



**Degotardi Smith & Partners**  
 CONSULTING SURVEYORS ESTABLISHED 1957

1/9-11 Bridge Street | Pymble  
 NSW 2073 | Australia  
 t. (+61) 2 9440 1100  
 f. (+61) 2 9440 1055  
 e. [surveys@degotardi.com.au](mailto:surveys@degotardi.com.au)  
 w. [www.degotardi.com.au](http://www.degotardi.com.au)



**SHEET SIZE: A1**

L.G.A. PENRITH		SHEET 13 OF 26	
SURVEYED B.B./A.M.	DRAWN K.S.	CHECKED D.E.	APPROVED D.E.
SURVEY REFERENCE 34820		SCALE 1:250	DATE 28/09/17
DRAWING NUMBER 34820A02.DWG		REV. B	

ADJOINS SHEET 10


ADJOINS SHEET 16

ADJOINS SHEET 11

ADJOINS SHEET 17

ADJOINS SHEET 14


ADJOINS SHEET 14

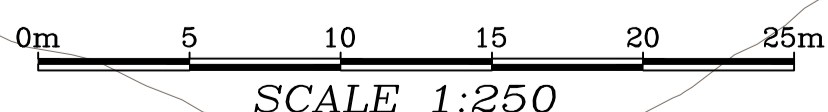

ADJOINS SHEET 13

ADJOINS SHEET 13

NOTE:  
REFER TO SHEET 1 FOR LEGEND

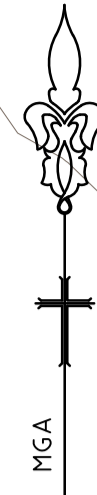

**NOTES**

- \*TREE SIZES ARE ESTIMATES ONLY
- \*CONTOURS ARE INDICATIVE ONLY. CONTOUR INTERVAL 1m.
- \*ONLY VISIBLE SERVICES HAVE BEEN LOCATED IN THIS SURVEY.
- \*USERS OF THIS DRAWING HAVE A DUTY OF CARE TO CONTACT "DIAL BEFORE YOU DIG" FREE CALL 1100 OR FOR SPEED OF RESPONSE VISIT [www.1100.com.au](http://www.1100.com.au)
- \*SERVICE & UTILITIES SHOWN ON PLAN HAVE BEEN LOCATED BY PHYSICAL EVIDENCE ON SITE &/OR BY REFERENCE TO SERVICE PLANS FROM STATUTORY AUTHORITIES. SOME PITS MAY NOT HAVE BEEN OPENED TO VERIFY THE TYPE OF UTILITY. NEITHER EXCAVATION NOR POT-HOLING HAVE BEEN CARRIED OUT TO CONFIRM UNDERGROUND LOCATION. SERVICE DETAILS SHOULD BE CONFIRMED WITH THE RELEVANT SERVICE AUTHORITY DURING DESIGN & PRIOR TO ANY CONSTRUCTION.
- \*AS PART OF YOUR DUTY OF CARE PLEASE CONTACT THE FOLLOWING:  
 ENDEAVOUR ENERGY Ph. 0298534181  
 NBN Co Ph. 1800 626762  
 SYDNEY WATER Ph. 132092  
 TELSTRA NSW Ph. 1800 659355
- \*LOT DIMENSIONS ARE TAKEN FROM THE TITLE DIAGRAM. THE SITE AREA HAS BEEN CALCULATED FROM THIS.
- \*ALL DIMENSIONS MUST BE VERIFIED ON SITE PRIOR TO ANY CONSTRUCTION.
- \*THIS PLAN HAS BEEN PREPARED FOR THE EXCLUSIVE USE OF CATHOLIC CEMETERIES BOARD.
- \*THE POSITION OF SURVEYED DATA IN RELATION TO THE BOUNDARY IS APPROXIMATE AND DIAGRAMMATIC ONLY. AS BOUNDARIES HAVE NOT BEEN DEFINED AS PART OF THIS SURVEY, BOUNDARIES SHOULD BE MARKED IF CONSTRUCTION IS PROPOSED ON THE SITE.
- \*THE POSITION OF SURVEYED DATA HAS BEEN LOCATED AND IS SHOWN TO TOPOGRAPHIC ACCURACIES. IF CLEARANCES TO BOUNDARIES OR OTHER FEATURES ARE CRITICAL AND DIMENSIONS ARE NOT SHOWN FURTHER SURVEY MAY BE REQUIRED.
- \*ANY CONSTRUCTION ON OR NEAR BOUNDARIES WILL REQUIRE FURTHER SURVEY IN ORDER THAT MARKS DEFINING BOUNDARIES CAN BE PLACED.
- \*BEARING AND DISTANCES OF BOUNDARIES ARE BY TITLE ONLY WITH BEARINGS RELATED TO M.G.A.
- \*IF ACCURATE TRUE NORTH IS REQUIRED A FURTHER SURVEY WOULD BE NECESSARY.
- \*COPYRIGHT © DEGOTARDI SMITH & PARTNERS SURVEYORS 2017.
- NO PART OF THIS SURVEY MAY BE REPRODUCED, STORED IN A RETRIEVAL SYSTEM OR TRANSMITTED IN ANY FORM, WITHOUT THE WRITTEN PERMISSION OF THE COPYRIGHT OWNER EXCEPT AS PERMITTED BY THE COPYRIGHT ACT 1968.
- ANY PERMITTED DOWNLOADING, ELECTRONIC STORAGE, DISPLAY, PRINT, COPY OR REPRODUCTION OF THIS SURVEY SHOULD CONTAIN NO ALTERATION OR ADDITION TO THE ORIGINAL SURVEY.
- THIS NOTICE MUST NOT BE ERASED.

**HORIZONTAL DATUM:**

CO-ORDINATE SYSTEM: M.G.A.  
 MARKS ADOPTED:  
 S.S.M.6845 P.M.8111  
 E 282954.582 E 281757.964  
 N 6249846.892 N 6250212.292

**VERTICAL DATUM:**

DATUM: A.H.D.  
 B.M. ADOPTED: P.M.8111  
 R.L. 57.085  
 SOURCE: S.C.I.M.S.

REV.	AMENDMENTS	DATE
B	FINAL	28/09/17
A	PRELIMINARY	22/09/17

CLIENT:  
 CATHOLIC CEMETERIES BOARD  
 P.O. BOX 10  
 LIDCOMBE NSW 2141

**PLAN**  
 SHOWING DETAIL & LEVELS  
 OVER LOT 2 IN D.P.1108418,  
 LOT 512 IN D.P.1079728 & LOTS 3  
 & 4 IN D.P.18701  
 PANTHERS WALLACIA GOLF  
 COURSE, 13 PARK ROAD,  
 WALLACIA NSW 2745




**Degotardi Smith & Partners**  
 CONSULTING SURVEYORS ESTABLISHED 1957

1/9-11 Bridge Street | Pymble  
 NSW 2073 | Australia  
 t. (+61) 2 9440 1100  
 f. (+61) 2 9440 1055  
 e. [surveyors@degotardi.com.au](mailto:surveyors@degotardi.com.au)  
 w. [www.degotardi.com.au](http://www.degotardi.com.au)



**SHEET SIZE: A1**

L.G.A. PENRITH		SHEET 14 OF 26	
SURVEYED B.B./A.M.	DRAWN K.S.	CHECKED D.E.	APPROVED D.E.
SURVEY REFERENCE 34820		SCALE 1:250	DATE 28/09/17
DRAWING NUMBER 34820A02.DWG		REV. B	

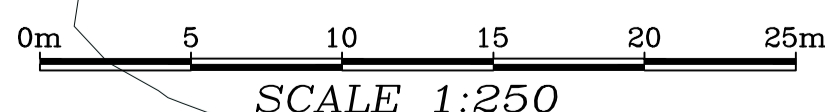

ADJOINS SHEET 11

ADJOINS SHEET 17

ADJOINS SHEET 12

ADJOINS SHEET 18


ADJOINS SHEET 15

ADJOINS SHEET 15

(B)

ADJOINS SHEET 14

ADJOINS SHEET 14

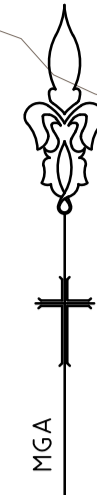

ADJOINS SHEET 18

**NOTES**

- TREE SIZES ARE ESTIMATES ONLY.
- CONTOURS ARE INDICATIVE ONLY. CONTOUR INTERVAL 1m.
- ONLY VISIBLE SERVICES HAVE BEEN LOCATED IN THIS SURVEY.
- USERS OF THIS DRAWING HAVE A DUTY OF CARE TO CONTACT "DIAL BEFORE YOU DIG" FREE CALL 1100 OR FOR SPEED OF RESPONSE VISIT [www.1100.com.au](http://www.1100.com.au)
- SERVICE & UTILITIES SHOWN ON PLAN HAVE BEEN LOCATED BY PHYSICAL EVIDENCE ON SITE &/OR BY REFERENCE TO SERVICE PLANS FROM STATUTORY AUTHORITIES. SOME PITS MAY NOT HAVE BEEN OPENED TO VERIFY THE TYPE OF UTILITY. NEITHER EXCAVATION NOR POT-HOLING HAVE BEEN CARRIED OUT TO CONFIRM UNDERGROUND LOCATION. SERVICE DETAILS SHOULD BE CONFIRMED WITH THE RELEVANT SERVICE AUTHORITY DURING DESIGN & PRIOR TO ANY CONSTRUCTION.
- AS PART OF YOUR DUTY OF CARE PLEASE CONTACT THE FOLLOWING:  
 ENDEAVOUR ENERGY Ph. 0298534181  
 NBN Co Ph. 1800 626762  
 SYDNEY WATER Ph. 132092  
 TELSTRA NSW Ph. 1800 853935
- LOT DIMENSIONS ARE TAKEN FROM THE TITLE DIAGRAM. THE SITE AREA HAS BEEN CALCULATED FROM THIS.
- ALL DIMENSIONS MUST BE VERIFIED ON SITE PRIOR TO ANY CONSTRUCTION.
- THIS PLAN HAS BEEN PREPARED FOR THE EXCLUSIVE USE OF CATHOLIC CEMETERIES BOARD.
- THE POSITION OF SURVEYED DATA IN RELATION TO THE BOUNDARY IS APPROXIMATE AND DIAGRAMMATIC ONLY. BOUNDARIES HAVE NOT BEEN DEFINED AS PART OF THIS SURVEY. BOUNDARIES SHOULD BE MARKED IF CONSTRUCTION IS PROPOSED ON THE SITE.
- THE POSITION OF SURVEYED DATA HAS BEEN LOCATED AND IS SHOWN TO TOPOGRAPHIC ACCURACIES. IF CLEARANCES TO BOUNDARIES OR OTHER FEATURES ARE CRITICAL AND DIMENSIONS ARE NOT SHOWN FURTHER SURVEY MAY BE REQUIRED.
- ANY CONSTRUCTION ON OR NEAR BOUNDARIES WILL REQUIRE FURTHER SURVEY IN ORDER THAT MARKS DEFINING BOUNDARIES CAN BE PLACED.
- BEARING AND DISTANCES OF BOUNDARIES ARE BY TITLE ONLY WITH BEARINGS RELATED TO M.G.A.
- IF ACCURATE TRUE NORTH IS REQUIRED A FURTHER SURVEY WOULD BE NECESSARY.
- COPYRIGHT © DEGOTARDI SMITH & PARTNERS SURVEYORS 2017.

NO PART OF THIS SURVEY MAY BE REPRODUCED, STORED IN A RETRIEVAL SYSTEM OR TRANSMITTED IN ANY FORM, WITHOUT THE WRITTEN PERMISSION OF THE COPYRIGHT OWNER EXCEPT AS PERMITTED BY THE COPYRIGHT ACT 1968.

ANY PERMITTED DOWNLOADING, ELECTRONIC STORAGE, DISPLAY, PRINT, COPY OR REPRODUCTION OF THIS SURVEY SHOULD CONTAIN NO ALTERATION OR ADDITION TO THE ORIGINAL SURVEY.

THIS NOTICE MUST NOT BE ERASED.

**HORIZONTAL DATUM:**  
 CO-ORDINATE SYSTEM: M.G.A.  
 MARKS ADOPTED:  
 S.S.M.6845 P.M.8111  
 E 282954.582 E 281757.964  
 N 6249846.892 N 6250212.292

**VERTICAL DATUM:**  
 DATUM: A.H.D.  
 B.M. ADOPTED: P.M.8111  
 R.L. 57.085  
 SOURCE: S.C.I.M.S.

REV.	AMENDMENTS	DATE
B	FINAL	28/09/17
A	PRELIMINARY	22/09/17

**CLIENT:**  
 CATHOLIC CEMETERIES BOARD  
 P.O. BOX 10  
 LIDCOMBE NSW 2141

**PLAN**  
 SHOWING DETAIL & LEVELS  
 OVER LOT 2 IN D.P.1108418,  
 LOT 512 IN D.P.1079728 & LOTS 3  
 & 4 IN D.P.18701  
 PANTHERS WALLACIA GOLF  
 COURSE, 13 PARK ROAD,  
 WALLACIA NSW 2745




**Degotardi Smith & Partners**  
 CONSULTING SURVEYORS ESTABLISHED 1957

1/9-11 Bridge Street | Pymble  
 NSW 2073 | Australia  
 t. (+61) 2 9440 1100  
 f. (+61) 2 9440 1055  
 e. [surveys@degotardi.com.au](mailto:surveys@degotardi.com.au)  
 w. [www.degotardi.com.au](http://www.degotardi.com.au)



ADJOINS SHEET 19

NOTE:  
REFER TO SHEET 1 FOR LEGEND


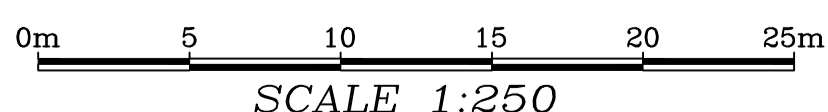


ADJOINS SHEET 12

**SHEET SIZE: A1**

L.G.A. PENRITH		SHEET 15 OF 26	
SURVEYED B.B./A.M.	DRAWN K.S.	CHECKED D.E.	APPROVED D.E.
SURVEY REFERENCE 34820		SCALE 1:250	DATE 28/09/17
DRAWING NUMBER 34820A02.DWG			REV. B

NOTE:  
REFER TO SHEET 1 FOR LEGEND

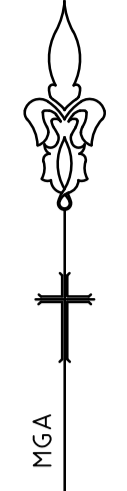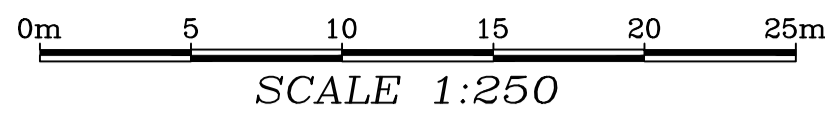

- NOTES**
- TREE SIZES ARE ESTIMATES ONLY.
  - CONTOURS ARE INDICATIVE ONLY. CONTOUR INTERVAL 1m.
  - ONLY VISIBLE SERVICES HAVE BEEN LOCATED IN THIS SURVEY.
  - USERS OF THIS DRAWING HAVE A DUTY OF CARE TO CONTACT 'DIAL BEFORE YOU DIG' FREE CALL 1100 OR FOR SPEED OF RESPONSE VISIT [www.1100.com.au](http://www.1100.com.au)
  - SERVICE & UTILITIES SHOWN ON PLAN HAVE BEEN LOCATED BY PHYSICAL EVIDENCE ON SITE &/OR BY REFERENCE TO SERVICE PLANS FROM STATUTORY AUTHORITIES. SOME PITS MAY NOT HAVE BEEN OPENED TO VERIFY THE TYPE OF UTILITY. NEITHER EXCAVATION NOR POT-HOLING HAVE BEEN CARRIED OUT TO CONFIRM UNDERGROUND LOCATION. SERVICE DETAILS SHOULD BE CONFIRMED WITH THE RELEVANT SERVICE AUTHORITY DURING DESIGN & PRIOR TO ANY CONSTRUCTION.
  - AS PART OF YOUR DUTY OF CARE PLEASE CONTACT THE FOLLOWING:  
 ENDEAVOUR ENERGY Ph. 0298534181  
 NBN Co Ph. 1800 626762  
 SYDNEY WATER Ph. 132092  
 TELSTRA NSW Ph. 1800 653935
  - LOT DIMENSIONS ARE TAKEN FROM THE TITLE DIAGRAM. THE SITE AREA HAS BEEN CALCULATED FROM THIS.
  - ALL DIMENSIONS MUST BE VERIFIED ON SITE PRIOR TO ANY CONSTRUCTION.
  - THIS PLAN HAS BEEN PREPARED FOR THE EXCLUSIVE USE OF CATHOLIC CEMETERIES BOARD.
  - THE POSITION OF SURVEYED DATA IN RELATION TO THE BOUNDARY IS APPROXIMATE AND DIAGRAMMATIC ONLY AS BOUNDARIES HAVE NOT BEEN DEFINED AS PART OF THIS SURVEY. BOUNDARIES SHOULD BE MARKED IF CONSTRUCTION IS PROPOSED ON THE SITE.
  - THE POSITION OF SURVEYED DATA HAS BEEN LOCATED AND IS SHOWN TO TOPOGRAPHIC ACCURACIES. IF CLEARANCES TO BOUNDARIES OR OTHER FEATURES ARE CRITICAL AND DIMENSIONS ARE NOT SHOWN FURTHER SURVEY MAY BE REQUIRED.
  - ANY CONSTRUCTION ON OR NEAR BOUNDARIES WILL REQUIRE FURTHER SURVEY IN ORDER THAT MARKS DEFINING BOUNDARIES CAN BE PLACED.
  - BEARING AND DISTANCES OF BOUNDARIES ARE BY TITLE ONLY WITH BEARINGS RELATED TO M.G.A.
  - IF ACCURATE TRUE NORTH IS REQUIRED A FURTHER SURVEY WOULD BE NECESSARY.
  - COPYRIGHT © DEGOTARDI SMITH & PARTNERS SURVEYORS 2017.
- NO PART OF THIS SURVEY MAY BE REPRODUCED, STORED IN A RETRIEVAL SYSTEM OR TRANSMITTED IN ANY FORM, WITHOUT THE WRITTEN PERMISSION OF THE COPYRIGHT OWNER EXCEPT AS PERMITTED BY THE COPYRIGHT ACT 1968.
- ANY PERMITTED DOWNLOADING, ELECTRONIC STORAGE, DISPLAY, PRINT, COPY OR REPRODUCTION OF THIS SURVEY SHOULD CONTAIN NO ALTERATION OR ADDITION TO THE ORIGINAL SURVEY.
- THIS NOTICE MUST NOT BE ERASED.

**HORIZONTAL DATUM:**  
 CO-ORDINATE SYSTEM: M.G.A.  
 MARKS ADOPTED:  
 S.S.M.6845 P.M.8111  
 E 282954.582 E 281757.964  
 N 6249846.892 N 6250212.292

**VERTICAL DATUM:**  
 DATUM: A.H.D.  
 B.M. ADOPTED: P.M.8111  
 R.L. 57.085  
 SOURCE: S.C.I.M.S.

REV.	AMENDMENTS	DATE
B	FINAL	28/09/17
A	PRELIMINARY	22/09/17

**CLIENT:**  
 CATHOLIC CEMETERIES BOARD  
 P.O. BOX 10  
 LIDCOMBE NSW 2141

**PLAN**  
 SHOWING DETAIL & LEVELS  
 OVER LOT 2 IN D.P.1108418,  
 LOT 512 IN D.P.1079728 & LOTS 3  
 & 4 IN D.P.18701  
 PANTHERS WALLACIA GOLF  
 COURSE, 13 PARK ROAD,  
 WALLACIA NSW 2745

D S & P


**Degotardi Smith & Partners**  
 CONSULTING SURVEYORS ESTABLISHED 1957

1/9-11 Bridge Street | Pymble  
 NSW 2073 | Australia  
 t. (+61) 2 9440 1100  
 f. (+61) 2 9440 1055  
 e. [surveys@degotardi.com.au](mailto:surveys@degotardi.com.au)  
 w. [www.degotardi.com.au](http://www.degotardi.com.au)

**SHEET SIZE: A1**

L.G.A. PENRITH		SHEET 16 OF 26	
SURVEYED B.B./A.M.	DRAWN K.S.	CHECKED D.E.	APPROVED D.E.
SURVEY REFERENCE 34820		SCALE 1:250	DATE 28/09/17
DRAWING NUMBER 34820A02.DWG		REV. B	


ADJOINS SHEET 13

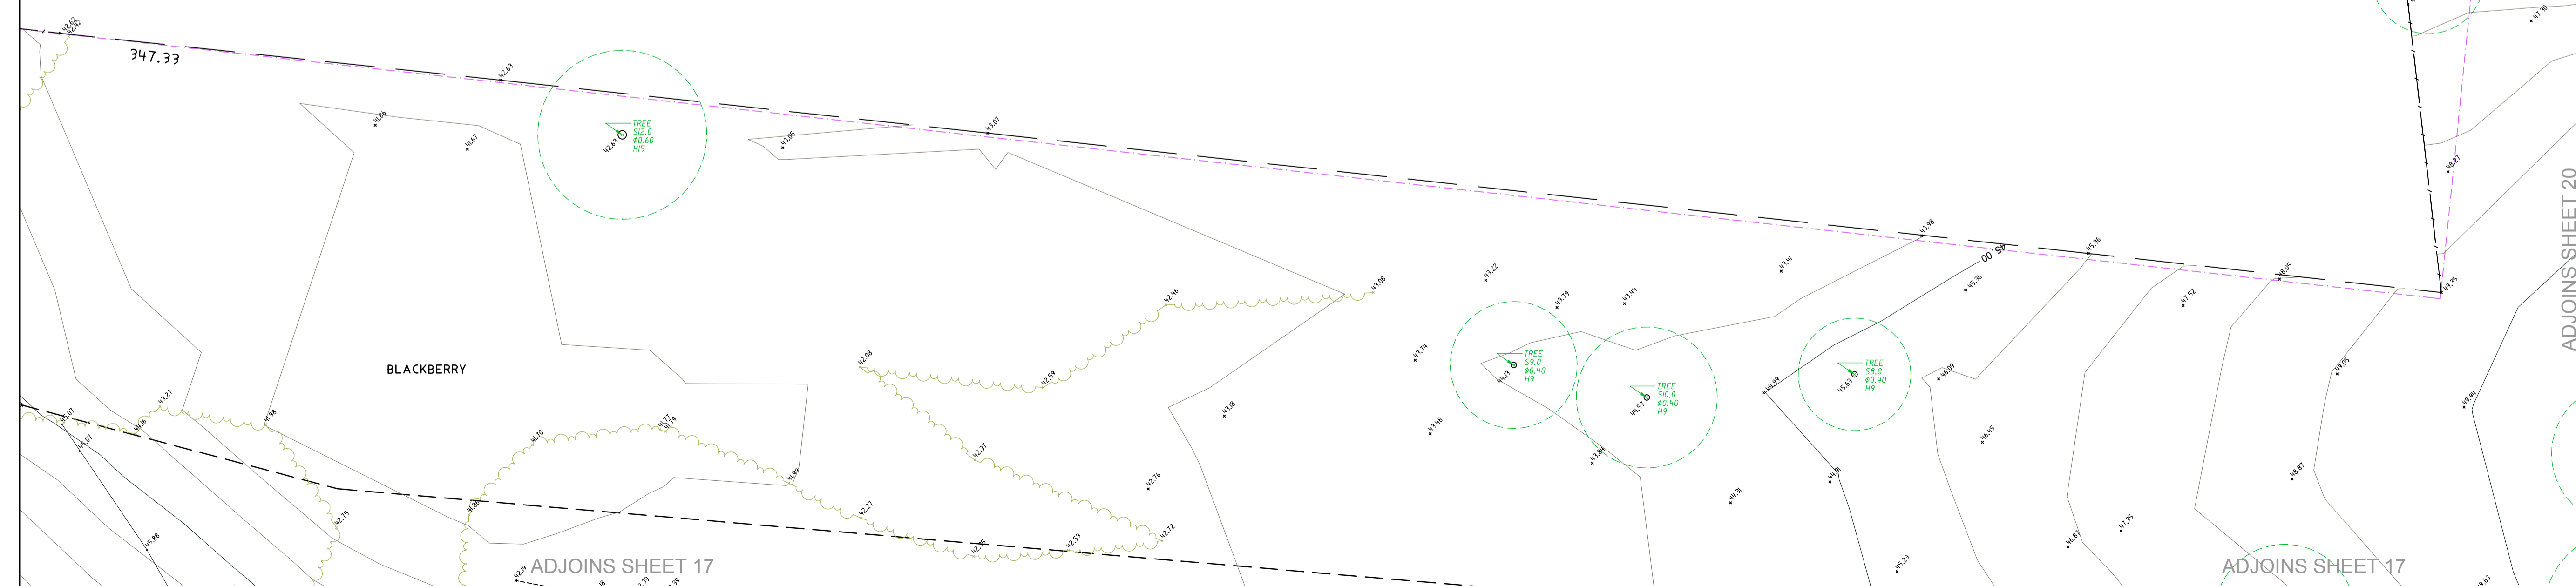

ADJOINS SHEET 20

ADJOINS SHEET 17

ADJOINS SHEET 17

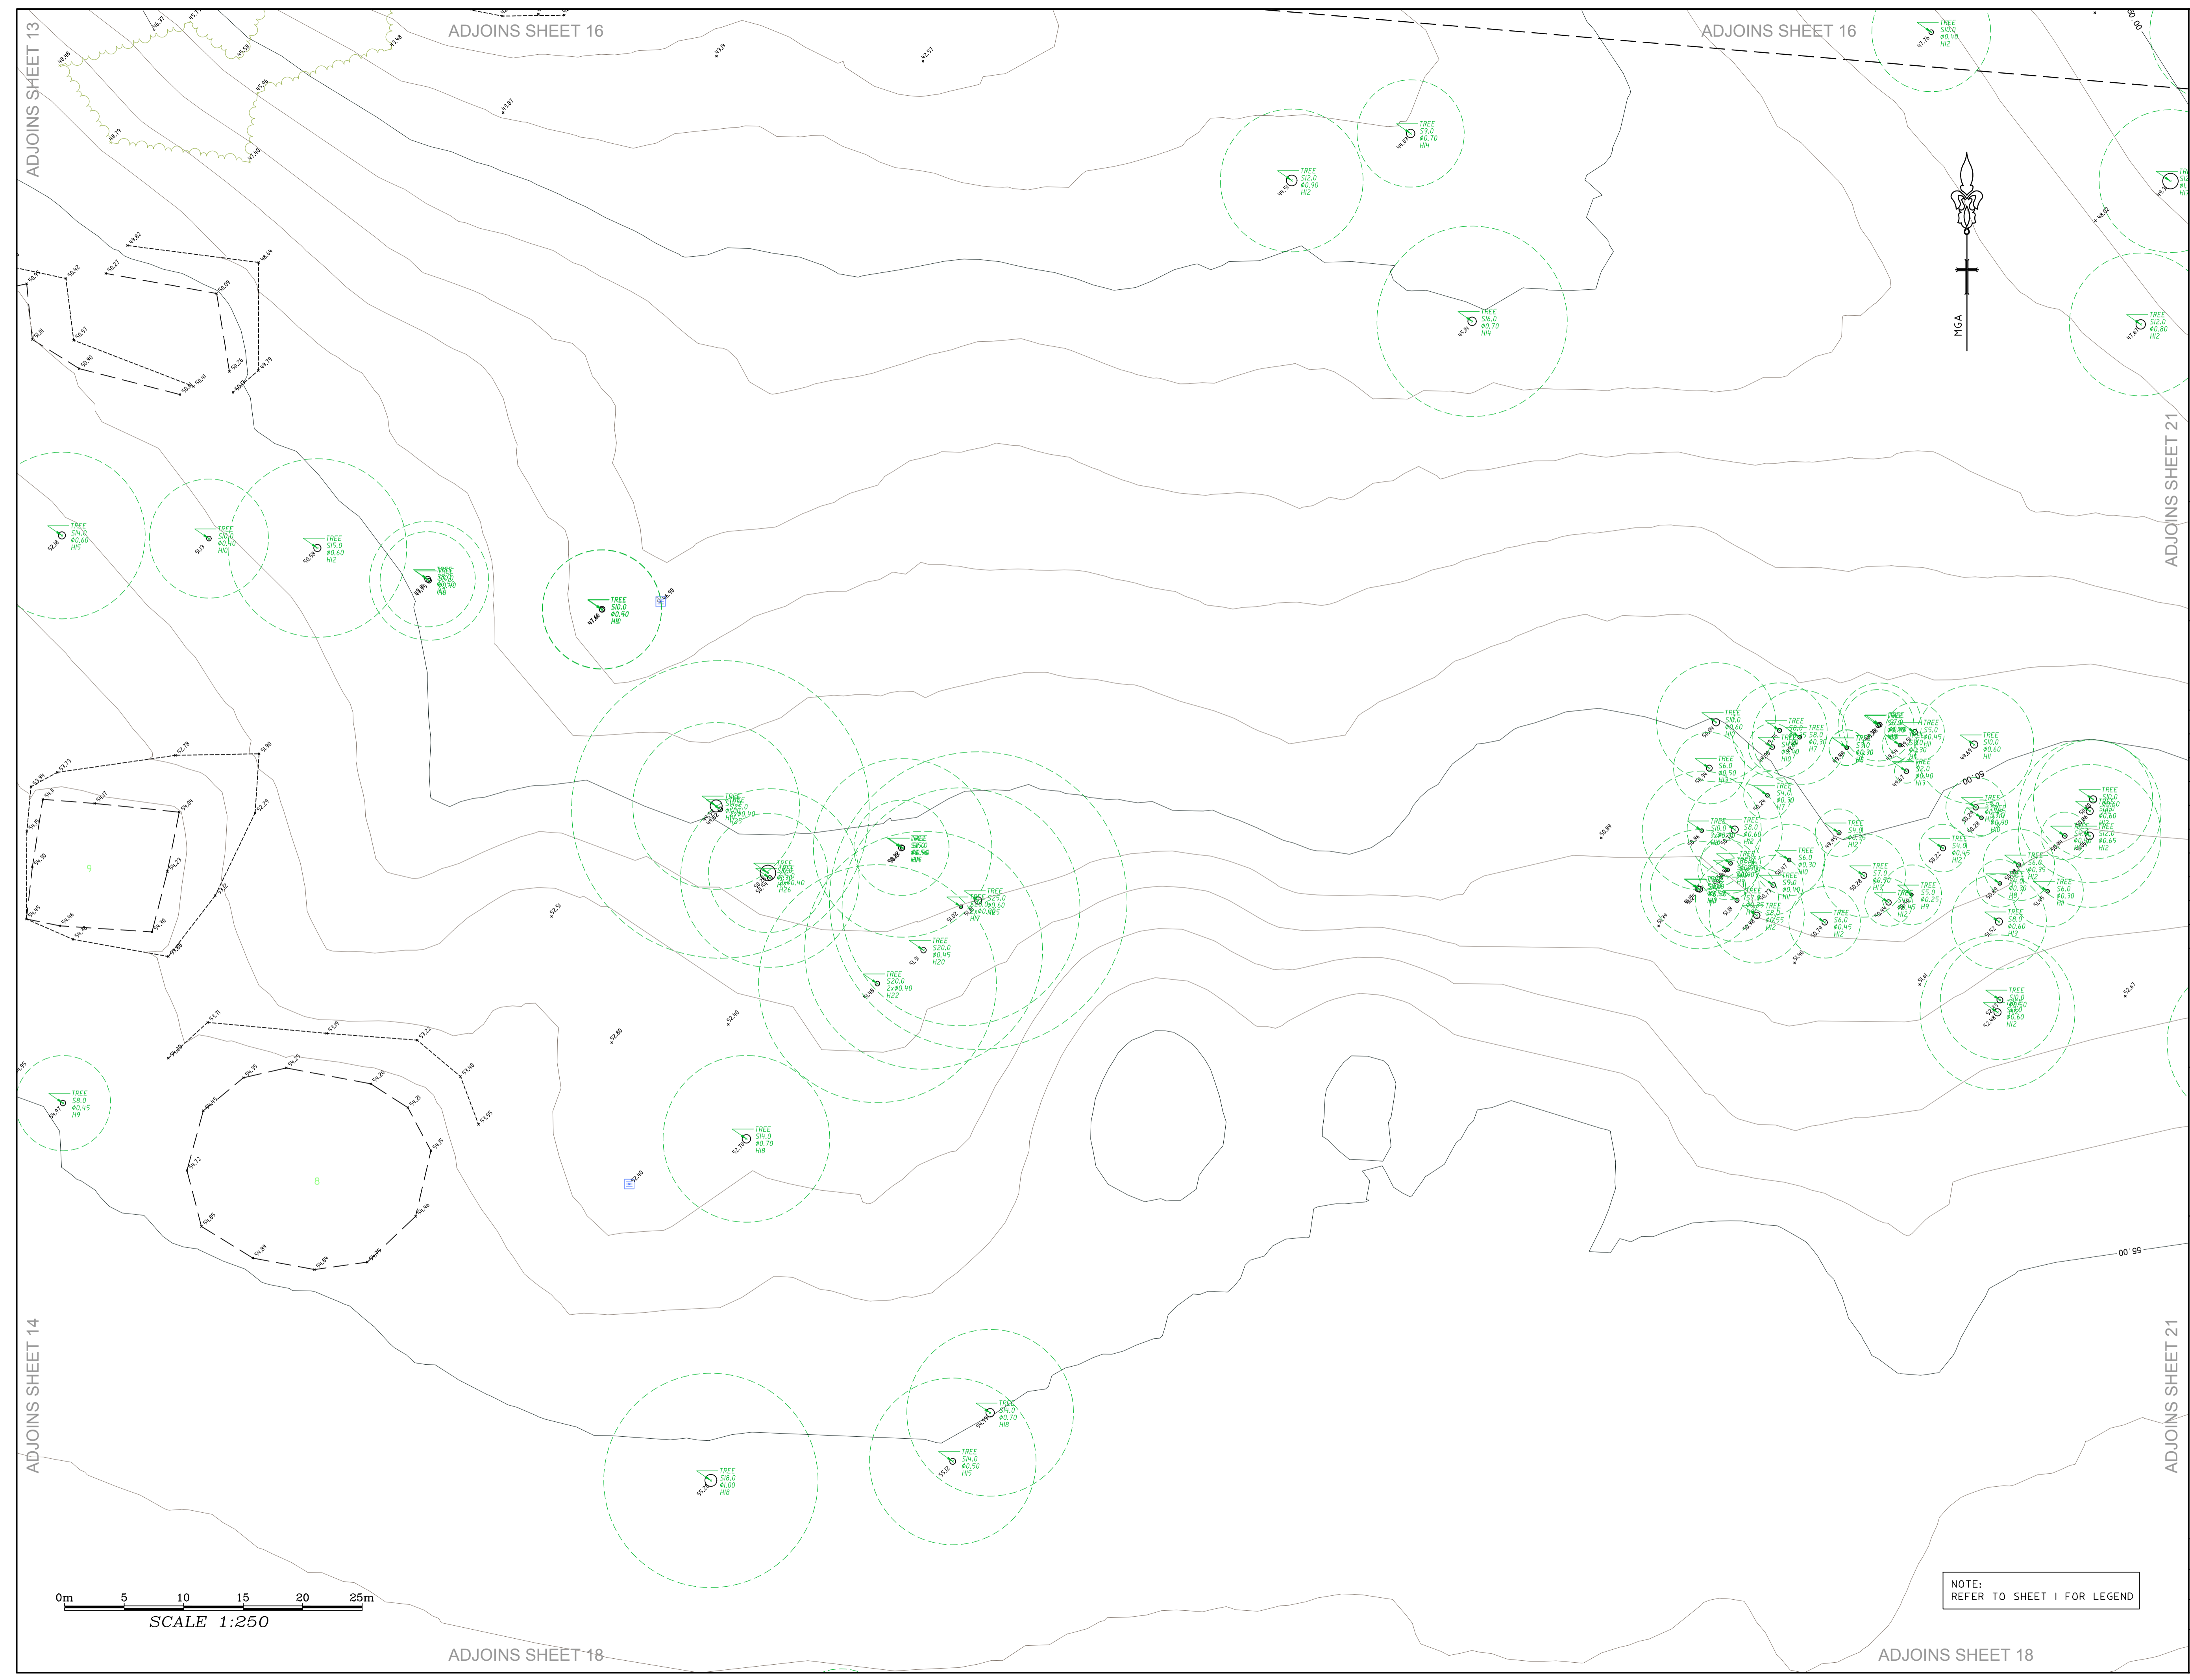

**NOTES**

- TREE SIZES ARE ESTIMATES ONLY.
- CONTOURS ARE INDICATIVE ONLY. CONTOUR INTERVAL 1m.
- ONLY VISIBLE SERVICES HAVE BEEN LOCATED IN THIS SURVEY.
- USERS OF THIS DRAWING HAVE A DUTY OF CARE TO CONTACT "DIAL BEFORE YOU DIG" FREE CALL 1100 OR FOR SPEED OF RESPONSE VISIT [www.1100.com.au](http://www.1100.com.au)
- SERVICES & UTILITIES SHOWN ON PLAN HAVE BEEN LOCATED BY PHYSICAL EVIDENCE ON SITE &/OR BY REFERENCE TO SERVICE PLANS FROM STATUTORY AUTHORITIES. SOME PIPES MAY NOT HAVE BEEN OPENED TO VERIFY THE TYPE OF UTILITY. NEITHER EXCAVATION NOR POT-HOLING HAVE BEEN CARRIED OUT TO CONFIRM UNDERGROUND LOCATION. SERVICE DETAILS SHOULD BE CONFIRMED WITH THE RELEVANT SERVICE AUTHORITY DURING DESIGN & PRIOR TO ANY CONSTRUCTION.
- AS PART OF YOUR DUTY OF CARE PLEASE CONTACT THE FOLLOWING:  
 ENDEAVOUR ENERGY Ph: 0298534181  
 NBN Co Ph: 1800 626762  
 SYDNEY WATER Ph: 132092  
 TELSTRA NSW Ph: 1800 853935
- LOT DIMENSIONS ARE TAKEN FROM THE TITLE DIAGRAM. THE SITE AREA HAS BEEN CALCULATED FROM THIS.
- ALL DIMENSIONS MUST BE VERIFIED ON SITE PRIOR TO ANY CONSTRUCTION.
- THIS PLAN HAS BEEN PREPARED FOR THE EXCLUSIVE USE OF CATHOLIC CEMETERIES BOARD.
- THE POSITION OF SURVEYED DATA IN RELATION TO THE BOUNDARY IS APPROXIMATE AND DIAGRAMMATIC ONLY. BOUNDARIES HAVE NOT BEEN DEFINED AS PART OF THIS SURVEY. BOUNDARIES SHOULD BE MARKED IF CONSTRUCTION IS PROPOSED ON THE SITE.
- THE POSITION OF SURVEYED DATA HAS BEEN LOCATED AND IS SHOWN TO TOPOGRAPHIC ACCURACIES. IF CLEARANCES TO BOUNDARIES OR OTHER FEATURES ARE CRITICAL AND DIMENSIONS ARE NOT SHOWN FURTHER SURVEY MAY BE REQUIRED.
- ANY CONSTRUCTION ON OR NEAR BOUNDARIES WILL REQUIRE FURTHER SURVEY IN ORDER THAT MARKS DEFINING BOUNDARIES CAN BE PLACED.
- BEARING AND DISTANCES OF BOUNDARIES ARE BY TITLE ONLY WITH BEARINGS RELATED TO M.G.A.
- IF ACCURATE TRUE NORTH IS REQUIRED A FURTHER SURVEY WOULD BE NECESSARY.
- COPYRIGHT © DEGOTARDI SMITH & PARTNERS SURVEYORS 2017.

NO PART OF THIS SURVEY MAY BE REPRODUCED, STORED IN A RETRIEVAL SYSTEM OR TRANSMITTED IN ANY FORM, WITHOUT THE WRITTEN PERMISSION OF THE COPYRIGHT OWNER EXCEPT AS PERMITTED BY THE COPYRIGHT ACT 1968.

ANY PERMITTED DOWNLOADING, ELECTRONIC STORAGE, DISPLAY, PRINT, COPY OR REPRODUCTION OF THIS SURVEY SHOULD CONTAIN NO ALTERATION OR ADDITION TO THE ORIGINAL SURVEY.

THIS NOTICE MUST NOT BE ERASED.

**HORIZONTAL DATUM:**  
 CO-ORDINATE SYSTEM: M.G.A.  
 MARKS ADOPTED:  
 S.S.M.6845 P.M.8111  
 E 282954.582 E 281757.964  
 N 6249846.892 N 6250212.292

**VERTICAL DATUM:**  
 DATUM: A.H.D.  
 B.M. ADOPTED: P.M.8111  
 R.L. 57.085  
 SOURCE: S.C.I.M.S.

REV.	AMENDMENTS	DATE
B	FINAL	28/09/17
A	PRELIMINARY	22/09/17

**CLIENT:**  
 CATHOLIC CEMETERIES BOARD  
 P.O. BOX 10  
 LIDCOMBE NSW 2141

**PLAN**  
 SHOWING DETAIL & LEVELS  
 OVER LOT 2 IN D.P.1108418,  
 LOT 512 IN D.P.1079728 & LOTS 3  
 & 4 IN D.P.18701  
 PANTHERS WALLACIA GOLF  
 COURSE, 13 PARK ROAD,  
 WALLACIA NSW 2745

**D S & P**

**Degotardi Smith & Partners**  
 CONSULTING SURVEYORS ESTABLISHED 1957

1/9-11 Bridge Street | Pymble  
 NSW 2073 | Australia  
 t. (+61) 2 9440 1100  
 f. (+61) 2 9440 1055  
 e. [surveys@degotardi.com.au](mailto:surveys@degotardi.com.au)  
 w. [www.degotardi.com.au](http://www.degotardi.com.au)

**SHEET SIZE: A1**

L.G.A. PENRITH		SHEET 17 OF 26	
SURVEYED B.B./A.M.	DRAWN K.S.	CHECKED D.E.	APPROVED D.E.
SURVEY REFERENCE 34820		SCALE 1:250	DATE 28/09/17
DRAWING NUMBER 34820A02.DWG			REV. B


0m 5 10 15 20 25m  
 SCALE 1:250

NOTE:  
 REFER TO SHEET 1 FOR LEGEND

ADJOINS SHEET 17

ADJOINS SHEET 17

NOTE:  
REFER TO SHEET 1 FOR LEGEND

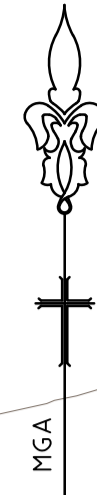

ADJOINS SHEET 22

**NOTES**

- \* TREE SIZES ARE ESTIMATES ONLY.
- \* CONTOURS ARE INDICATIVE ONLY. CONTOUR INTERVAL 1m.
- \* ONLY VISIBLE SERVICES HAVE BEEN LOCATED IN THIS SURVEY.
- \* USERS OF THIS DRAWING HAVE A DUTY OF CARE TO CONTACT "DIAL BEFORE YOU DIG" FREE CALL 1100 OR FOR SPEED OF RESPONSE VISIT [www.1100.com.au](http://www.1100.com.au)
- \* SERVICE & UTILITIES SHOWN ON PLAN HAVE BEEN LOCATED BY PHYSICAL EVIDENCE ON SITE &/OR BY REFERENCE TO SERVICE PLANS FROM STATUTORY AUTHORITIES. SOME PITS MAY NOT HAVE BEEN OPENED TO VERIFY THE TYPE OF UTILITY. NEITHER EXCAVATION NOR POT-HOLING HAVE BEEN CARRIED OUT TO CONFIRM UNDERGROUND LOCATION. SERVICE DETAILS SHOULD BE CONFIRMED WITH THE RELEVANT SERVICE AUTHORITY DURING DESIGN & PRIOR TO ANY CONSTRUCTION.
- \* AS PART OF YOUR DUTY OF CARE PLEASE CONTACT THE FOLLOWING:  
 ENDEAVOUR ENERGY Ph: 0298534181  
 NBN Co Ph: 1800 626762  
 SYDNEY WATER Ph: 132092  
 TELSTRA NSW Ph: 1800 853935
- \* LOT DIMENSIONS ARE TAKEN FROM THE TITLE DIAGRAM. THE SITE AREA HAS BEEN CALCULATED FROM THIS.
- \* ALL DIMENSIONS MUST BE VERIFIED ON SITE PRIOR TO ANY CONSTRUCTION.
- \* THIS PLAN HAS BEEN PREPARED FOR THE EXCLUSIVE USE OF CATHOLIC CEMETERIES BOARD.
- \* THE POSITION OF SURVEYED DATA IN RELATION TO THE BOUNDARY IS APPROXIMATE AND DIAGRAMMATIC ONLY. BOUNDARIES HAVE NOT BEEN DEFINED AS PART OF THIS SURVEY. BOUNDARIES SHOULD BE MARKED IF CONSTRUCTION IS PROPOSED ON THE SITE.
- \* THE POSITION OF SURVEYED DATA HAS BEEN LOCATED AND IS SHOWN TO TOPOGRAPHIC ACCURACIES. IF CLEARANCES TO BOUNDARIES OR OTHER FEATURES ARE CRITICAL AND DIMENSIONS ARE NOT SHOWN FURTHER SURVEY MAY BE REQUIRED.
- \* ANY CONSTRUCTION ON OR NEAR BOUNDARIES WILL REQUIRE FURTHER SURVEY IN ORDER THAT MARKS DEFINING BOUNDARIES CAN BE PLACED.
- \* BEARING AND DISTANCES OF BOUNDARIES ARE BY TITLE ONLY WITH BEARINGS RELATED TO M.G.A.
- \* IF ACCURATE TRUE NORTH IS REQUIRED A FURTHER SURVEY WOULD BE NECESSARY.
- \* COPYRIGHT © DEGOTARDI SMITH & PARTNERS SURVEYORS 2017.
- \* NO PART OF THIS SURVEY MAY BE REPRODUCED, STORED IN A RETRIEVAL SYSTEM OR TRANSMITTED IN ANY FORM, WITHOUT THE WRITTEN PERMISSION OF THE COPYRIGHT OWNER EXCEPT AS PERMITTED BY THE COPYRIGHT ACT 1968.
- \* ANY PERMITTED DOWNLOADING, ELECTRONIC STORAGE, DISPLAY, PRINT, COPY OR REPRODUCTION OF THIS SURVEY SHOULD CONTAIN NO ALTERATION OR ADDITION TO THE ORIGINAL SURVEY.
- \* THIS NOTICE MUST NOT BE ERASED.

**HORIZONTAL DATUM:**

CO-ORDINATE SYSTEM: M.G.A.  
 MARKS ADOPTED:  
 S.S.M.6845 P.M.8111  
 E 282954.582 E 281757.964  
 N 6249846.892 N 6250212.292

**VERTICAL DATUM:**

DATUM: A.H.D.  
 B.M. ADOPTED: P.M.8111  
 R.L. 57.085  
 SOURCE: S.C.I.M.S.

REV.	AMENDMENTS	DATE
B	FINAL	28/09/17
A	PRELIMINARY	22/09/17

CLIENT:  
 CATHOLIC CEMETERIES BOARD  
 P.O. BOX 10  
 LIDCOMBE NSW 2141

**PLAN**  
 SHOWING DETAIL & LEVELS  
 OVER LOT 2 IN D.P.1108418,  
 LOT 512 IN D.P.1079728 & LOTS 3  
 & 4 IN D.P.18701  
 PANTHERS WALLACIA GOLF  
 COURSE, 13 PARK ROAD,  
 WALLACIA NSW 2745




**Degotardi Smith & Partners**  
 CONSULTING SURVEYORS ESTABLISHED 1957

1/9-11 Bridge Street | Pymble  
 NSW 2073 | Australia  
 t. (+61) 2 9440 1100  
 f. (+61) 2 9440 1055  
 e. [surveys@degotardi.com.au](mailto:surveys@degotardi.com.au)  
 w. [www.degotardi.com.au](http://www.degotardi.com.au)



**SHEET SIZE: A1**

L.G.A. PENRITH		SHEET 18 OF 26	
SURVEYED B.B./A.M.	DRAWN K.S.	CHECKED D.E.	APPROVED D.E.
SURVEY REFERENCE 34820		SCALE 1:250	DATE 28/09/17
DRAWING NUMBER 34820A02.DWG			REV. B

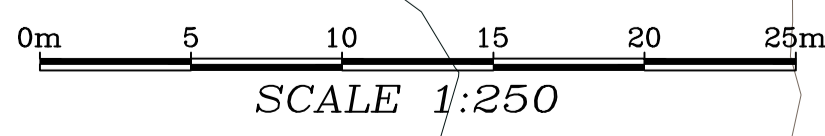


ADJOINS SHEET 14

ADJOINS SHEET 15

ADJOINS SHEET 22

ADJOINS SHEET 19

ADJOINS SHEET 19

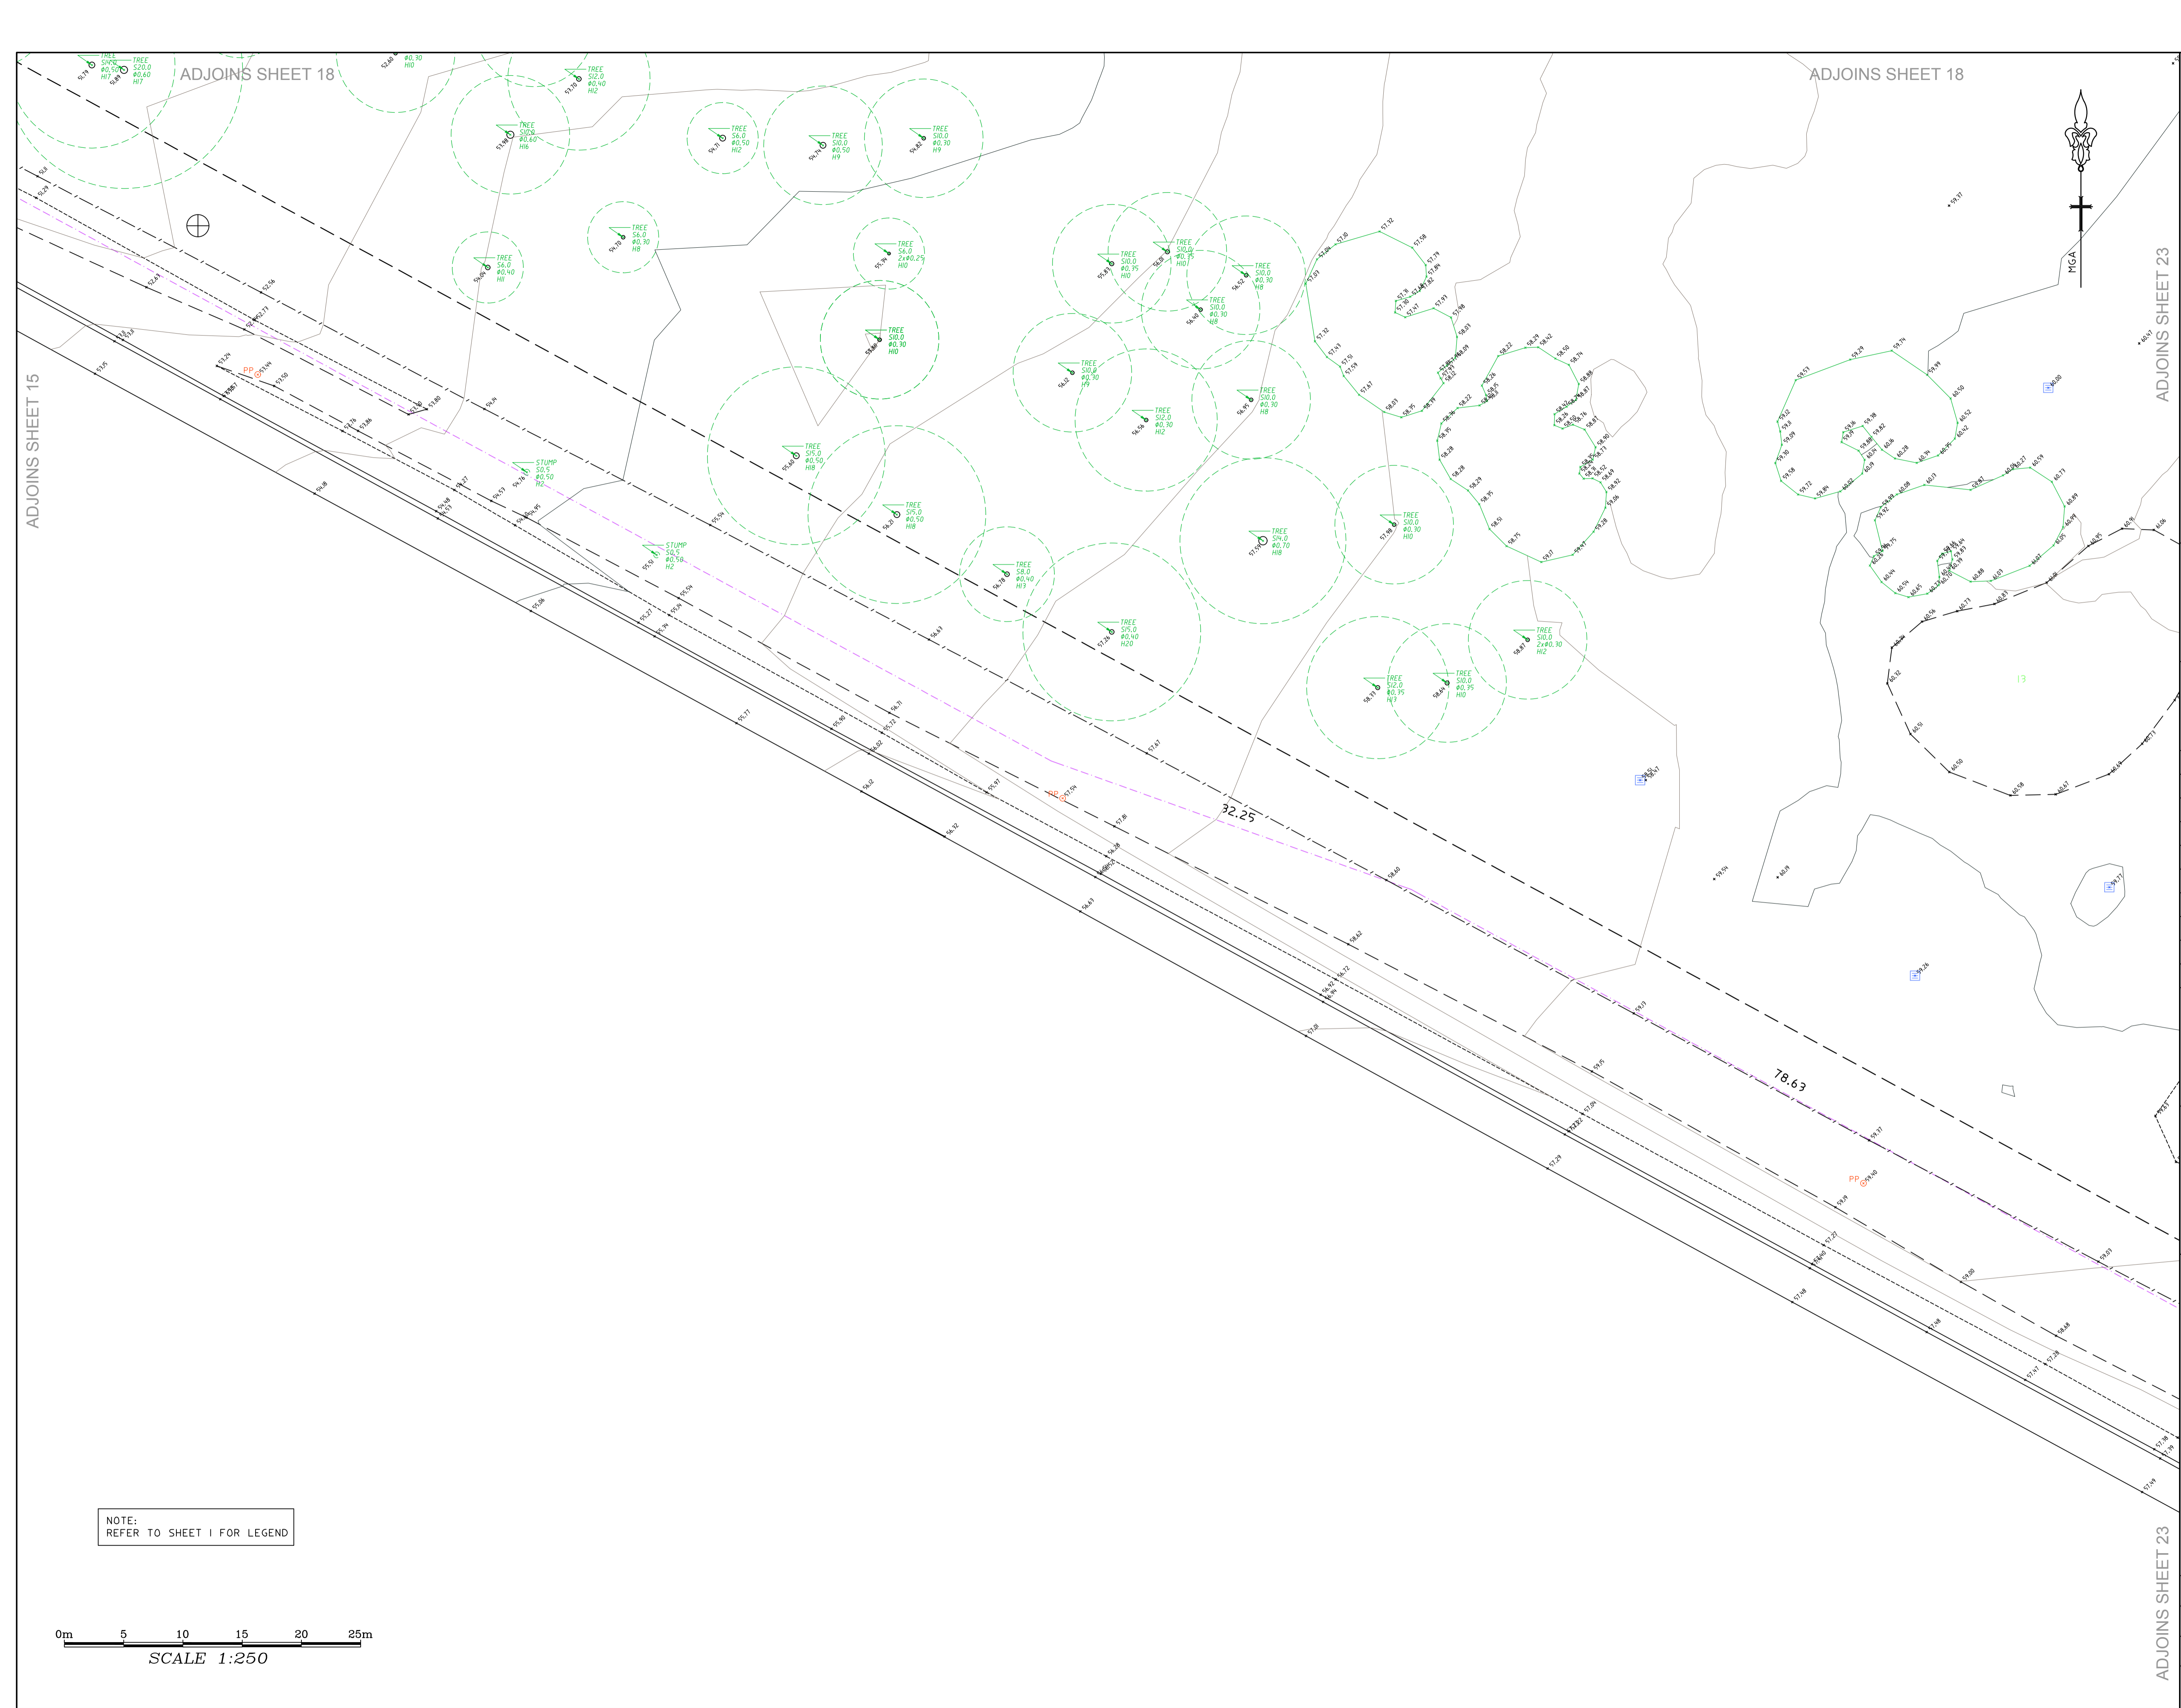

**NOTES**

- \*TREE SIZES ARE ESTIMATES ONLY.
- \*CONTOURS ARE INDICATIVE ONLY. CONTOUR INTERVAL 1m.
- \*ONLY VISIBLE SERVICES HAVE BEEN LOCATED IN THIS SURVEY.
- \*USERS OF THIS DRAWING HAVE A DUTY OF CARE TO CONTACT "DIAL BEFORE YOU DIG" FREE CALL 1100 OR FOR SPEED OF RESPONSE VISIT [www.1100.com.au](http://www.1100.com.au)
- \*SERVICE & UTILITIES SHOWN ON PLAN HAVE BEEN LOCATED BY PHYSICAL EVIDENCE ON SITE &/OR BY REFERENCE TO SERVICE PLANS FROM STATUTORY AUTHORITIES. SOME PITS MAY NOT HAVE BEEN OPENED TO VERIFY THE TYPE OF UTILITY. NEITHER EXCAVATION NOR POTHOLING HAVE BEEN CARRIED OUT TO CONFIRM UNDERGROUND LOCATION. SERVICE DETAILS SHOULD BE CONFIRMED WITH THE RELEVANT SERVICE AUTHORITY DURING DESIGN & PRIOR TO ANY CONSTRUCTION.
- \*AS PART OF YOUR DUTY OF CARE PLEASE CONTACT THE FOLLOWING:  
 ENDEAVOUR ENERGY Ph. 0298534181  
 NBN Co Ph. 1800 626762  
 SYDNEY WATER Ph. 132092  
 TELSTRA NSW Ph. 1800 939355
- \*LOT DIMENSIONS ARE TAKEN FROM THE TITLE DIAGRAM. THE SITE AREA HAS BEEN CALCULATED FROM THIS.
- \*ALL DIMENSIONS MUST BE VERIFIED ON SITE PRIOR TO ANY CONSTRUCTION.
- \*THIS PLAN HAS BEEN PREPARED FOR THE EXCLUSIVE USE OF CATHOLIC CEMETERIES BOARD.
- \*THE POSITION OF SURVEYED DATA IN RELATION TO THE BOUNDARY IS APPROXIMATE AND DIAGRAMMATIC ONLY. BOUNDARIES HAVE NOT BEEN DEFINED AS PART OF THIS SURVEY. BOUNDARIES SHOULD BE MARKED IF CONSTRUCTION IS PROPOSED ON THE SITE.
- \*THE POSITION OF SURVEYED DATA HAS BEEN LOCATED AND IS SHOWN TO TOPOGRAPHIC ACCURACIES. IF CLEARANCES TO BOUNDARIES OR OTHER FEATURES ARE CRITICAL AND DIMENSIONS ARE NOT SHOWN FURTHER SURVEY MAY BE REQUIRED.
- \*ANY CONSTRUCTION ON OR NEAR BOUNDARIES WILL REQUIRE FURTHER SURVEY IN ORDER THAT MARKS DEFINING BOUNDARIES CAN BE PLACED.
- \*BEARING AND DISTANCES OF BOUNDARIES ARE BY TITLE ONLY WITH BEARINGS RELATED TO M.G.A.
- \*IF ACCURATE TRUE NORTH IS REQUIRED A FURTHER SURVEY WOULD BE NECESSARY.
- \*COPYRIGHT © DEGOTARDI SMITH & PARTNERS SURVEYORS 2017.

NO PART OF THIS SURVEY MAY BE REPRODUCED, STORED IN A RETRIEVAL SYSTEM OR TRANSMITTED IN ANY FORM, WITHOUT THE WRITTEN PERMISSION OF THE COPYRIGHT OWNER EXCEPT AS PERMITTED BY THE COPYRIGHT ACT 1968.

ANY PERMITTED DOWNLOADING, ELECTRONIC STORAGE, DISPLAY, PRINT, COPY OR REPRODUCTION OF THIS SURVEY SHOULD CONTAIN NO ALTERATION OR ADDITION TO THE ORIGINAL SURVEY.

THIS NOTICE MUST NOT BE ERASED.

**HORIZONTAL DATUM:**  
 CO-ORDINATE SYSTEM: M.G.A.  
 MARKS ADOPTED:  
 S.S.M.6845 P.M.8111  
 E 282954.582 E 281757.964  
 N 6249846.892 N 6250212.292

**VERTICAL DATUM:**  
 DATUM: A.H.D.  
 B.M. ADOPTED: P.M.8111  
 R.L. 57.085  
 SOURCE: S.C.I.M.S.

REV.	AMENDMENTS	DATE
B	FINAL	28/09/17
A	PRELIMINARY	22/09/17

**CLIENT:**  
 CATHOLIC CEMETERIES BOARD  
 P.O. BOX 10  
 LIDCOMBE NSW 2141

**PLAN**  
 SHOWING DETAIL & LEVELS  
 OVER LOT 2 IN D.P.1108418,  
 LOT 512 IN D.P.1079728 & LOTS 3  
 & 4 IN D.P.18701  
 PANTHERS WALLACIA GOLF  
 COURSE, 13 PARK ROAD,  
 WALLACIA NSW 2745



**Degotardi Smith & Partners**  
 CONSULTING SURVEYORS ESTABLISHED 1957


1/9-11 Bridge Street | Pymble  
 NSW 2073 | Australia  
 t. (+61) 2 9440 1100  
 f. (+61) 2 9440 1055  
 e. [surveys@degotardi.com.au](mailto:surveys@degotardi.com.au)  
 w. [www.degotardi.com.au](http://www.degotardi.com.au)



**SHEET SIZE: A1**



L.G.A. PENRITH		SHEET 19 OF 26	
SURVEYED B.B./A.M.	DRAWN K.S.	CHECKED D.E.	APPROVED D.E.
SURVEY REFERENCE 34820		SCALE 1:250	DATE 28/09/17
DRAWING NUMBER 34820A02.DWG			REV. B

NOTE:  
REFER TO SHEET 1 FOR LEGEND

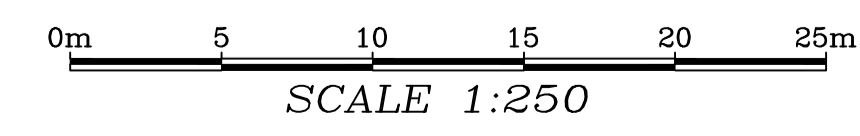

ADJOINS SHEET 16

NOTE:  
REFER TO SHEET 1 FOR LEGEND

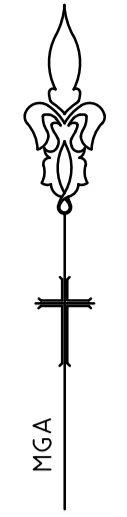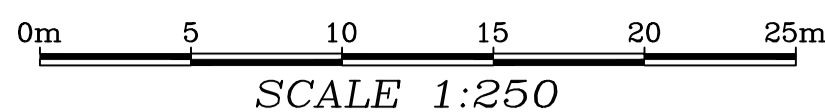

ADJOINS SHEET 24

**NOTES**

- \*TREE SIZES ARE ESTIMATES ONLY
- \*CONTOURS ARE INDICATIVE ONLY. CONTOUR INTERVAL 1m.
- \*ONLY VISIBLE SERVICES HAVE BEEN LOCATED IN THIS SURVEY.
- \*USERS OF THIS DRAWING HAVE A DUTY OF CARE TO CONTACT 'DIAL BEFORE YOU DIG' FREE CALL 1100 OR FOR SPEED OF RESPONSE VISIT [www.1100.com.au](http://www.1100.com.au)
- \*SERVICE & UTILITIES SHOWN ON PLAN HAVE BEEN LOCATED BY PHYSICAL EVIDENCE ON SITE &/OR BY REFERENCE TO SERVICE PLANS FROM STATUTORY AUTHORITIES. SOME PIPES MAY NOT HAVE BEEN OPENED TO VERIFY THE TYPE OF UTILITY. NEITHER EXCAVATION NOR POT-HOLING HAVE BEEN CARRIED OUT TO CONFIRM UNDERGROUND LOCATION. SERVICE DETAILS SHOULD BE CONFIRMED WITH THE RELEVANT SERVICE AUTHORITY DURING DESIGN & PRIOR TO ANY CONSTRUCTION.
- \*AS PART OF YOUR DUTY OF CARE PLEASE CONTACT THE FOLLOWING:  
 ENDEAVOUR ENERGY Ph. 0298534181  
 NBN Co Ph. 1800 626762  
 SYDNEY WATER Ph. 132092  
 TELSTRA NSW Ph. 1800 659355
- \*LOT DIMENSIONS ARE TAKEN FROM THE TITLE DIAGRAM. THE SITE AREA HAS BEEN CALCULATED FROM THIS.
- \*ALL DIMENSIONS MUST BE VERIFIED ON SITE PRIOR TO ANY CONSTRUCTION.
- \*THIS PLAN HAS BEEN PREPARED FOR THE EXCLUSIVE USE OF CATHOLIC CEMETERIES BOARD.
- \*THE POSITION OF SURVEYED DATA IN RELATION TO THE BOUNDARY IS APPROXIMATE AND DIAGRAMMATIC ONLY. BOUNDARIES HAVE NOT BEEN DEFINED AS PART OF THIS SURVEY. BOUNDARIES SHOULD BE MARKED IF CONSTRUCTION IS PROPOSED ON THE SITE.
- \*THE POSITION OF SURVEYED DATA HAS BEEN LOCATED AND IS SHOWN TO TOPOGRAPHIC ACCURACIES. IF CLEARANCES TO BOUNDARIES OR OTHER FEATURES ARE CRITICAL AND DIMENSIONS ARE NOT SHOWN FURTHER SURVEY MAY BE REQUIRED.
- \*ANY CONSTRUCTION ON OR NEAR BOUNDARIES WILL REQUIRE FURTHER SURVEY IN ORDER THAT MARKS DEFINING BOUNDARIES CAN BE PLACED.
- \*BEARING AND DISTANCES OF BOUNDARIES ARE BY TITLE ONLY WITH BEARINGS RELATED TO M.G.A.
- \*IF ACCURATE TRUE NORTH IS REQUIRED A FURTHER SURVEY WOULD BE NECESSARY.
- \*COPYRIGHT © DEGOTARDI SMITH & PARTNERS SURVEYORS 2017.

NO PART OF THIS SURVEY MAY BE REPRODUCED, STORED IN A RETRIEVAL SYSTEM OR TRANSMITTED IN ANY FORM, WITHOUT THE WRITTEN PERMISSION OF THE COPYRIGHT OWNER EXCEPT AS PERMITTED BY THE COPYRIGHT ACT 1968.

ANY PERMITTED DOWNLOADING, ELECTRONIC STORAGE, DISPLAY, PRINT, COPY OR REPRODUCTION OF THIS SURVEY SHOULD CONTAIN NO ALTERATION OR ADDITION TO THE ORIGINAL SURVEY.

THIS NOTICE MUST NOT BE ERASED.

**HORIZONTAL DATUM:**  
 CO-ORDINATE SYSTEM: M.G.A.  
 MARKS ADOPTED:  
 S.S.M.6845 P.M.8111  
 E 282954.582 E 281757.964  
 N 6249846.892 N 6250212.292

**VERTICAL DATUM:**  
 DATUM: A.H.D.  
 B.M. ADOPTED: P.M.8111  
 R.L. 57.085  
 SOURCE: S.C.I.M.S.

REV.	AMENDMENTS	DATE
B	FINAL	28/09/17
A	PRELIMINARY	22/09/17

**CLIENT:**  
 CATHOLIC CEMETERIES BOARD  
 P.O. BOX 10  
 LIDCOMBE NSW 2141

**PLAN**  
 SHOWING DETAIL & LEVELS  
 OVER LOT 2 IN D.P.1108418,  
 LOT 512 IN D.P.1079728 & LOTS 3  
 & 4 IN D.P.18701  
 PANTHERS WALLACIA GOLF  
 COURSE, 13 PARK ROAD,  
 WALLACIA NSW 2745

**D S & P**  
 Degotardi Smith & Partners  
 CONSULTING SURVEYORS ESTABLISHED 1957

1/9-11 Bridge Street | Pymble  
 NSW 2073 | Australia  
 t. (+61) 2 9440 1100  
 f. (+61) 2 9440 1055  
 e. [surveys@degotardi.com.au](mailto:surveys@degotardi.com.au)  
 w. [www.degotardi.com.au](http://www.degotardi.com.au)

**SHEET SIZE: A1**


L.G.A. PENRITH		SHEET 20 OF 26	
SURVEYED B.B./A.M.	DRAWN K.S.	CHECKED D.E.	APPROVED D.E.
SURVEY REFERENCE 34820		SCALE 1:250	DATE 28/09/17
DRAWING NUMBER 34820A02.DWG		REV. B	

ADJOINS SHEET 16


ADJOINS SHEET 21

ADJOINS SHEET 24

ADJOINS SHEET 21

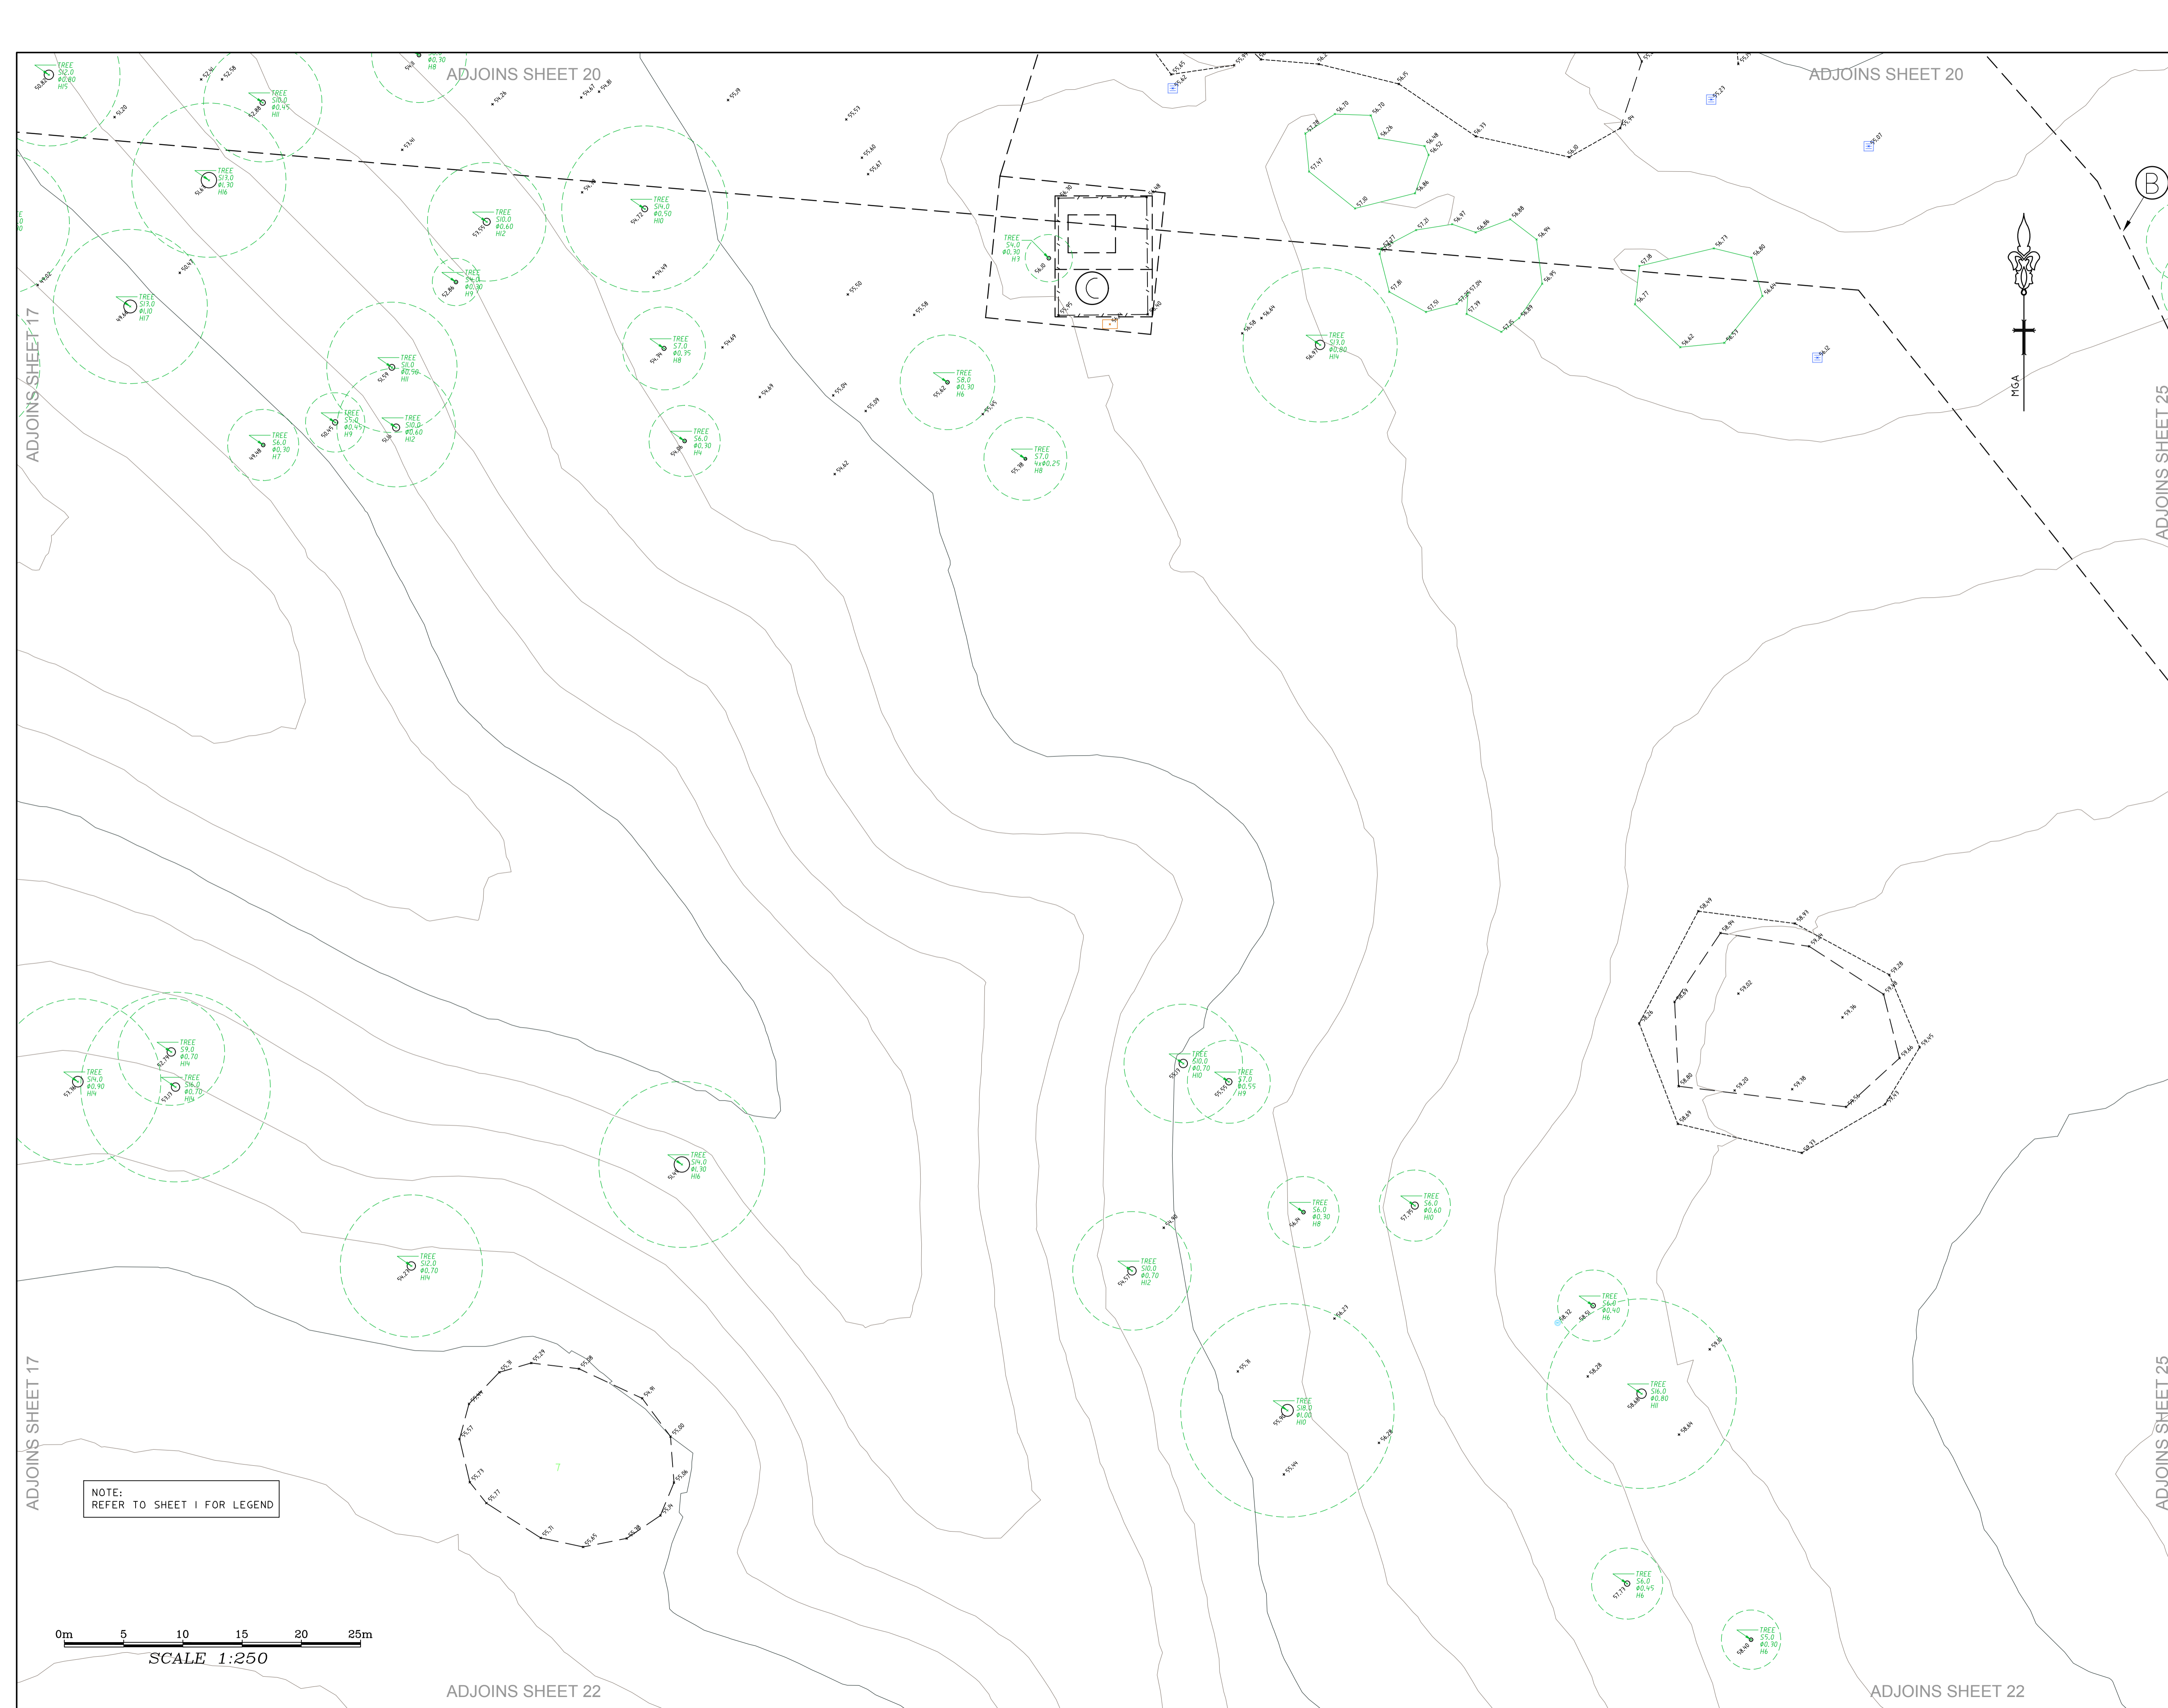

NOTE:  
REFER TO SHEET 1 FOR LEGEND

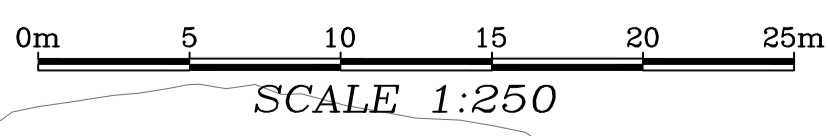

**NOTES**

- \*TREE SIZES ARE ESTIMATES ONLY.
- \*CONTOURS ARE INDICATIVE ONLY. CONTOUR INTERVAL 1m.
- \*ONLY VISIBLE SERVICES HAVE BEEN LOCATED IN THIS SURVEY.
- \*USERS OF THIS DRAWING HAVE A DUTY OF CARE TO CONTACT 'DIAL BEFORE YOU DIG' FREE CALL 1100 OR FOR SPEED OF RESPONSE VISIT [www.1100.com.au](http://www.1100.com.au)
- \*SERVICE & UTILITIES SHOWN ON PLAN HAVE BEEN LOCATED BY PHYSICAL EVIDENCE ON SITE &/OR BY REFERENCE TO SERVICE PLANS FROM STATUTORY AUTHORITIES. SOME PIPES MAY NOT HAVE BEEN OPENED TO VERIFY THE TYPE OF UTILITY. NEITHER EXCAVATION NOR POTHOLING HAVE BEEN CARRIED OUT TO CONFIRM UNDERGROUND LOCATION. SERVICE DETAILS SHOULD BE CONFIRMED WITH THE RELEVANT SERVICE AUTHORITY DURING DESIGN & PRIOR TO ANY CONSTRUCTION.
- \*AS PART OF YOUR DUTY OF CARE PLEASE CONTACT THE FOLLOWING:  
 ENDEAVOUR ENERGY Ph: 0298534181  
 NBN Co Ph: 1800 626762  
 SYDNEY WATER Ph: 132092  
 TELSTRA NSW Ph: 1800 853935
- \*LOT DIMENSIONS ARE TAKEN FROM THE TITLE DIAGRAM. THE SITE AREA HAS BEEN CALCULATED FROM THIS.
- \*ALL DIMENSIONS MUST BE VERIFIED ON SITE PRIOR TO ANY CONSTRUCTION.
- \*THIS PLAN HAS BEEN PREPARED FOR THE EXCLUSIVE USE OF CATHOLIC CEMETERIES BOARD.
- \*THE POSITION OF SURVEYED DATA IN RELATION TO THE BOUNDARY IS APPROXIMATE AND DIAGRAMMATIC ONLY. BOUNDARIES HAVE NOT BEEN DEFINED AS PART OF THIS SURVEY. BOUNDARIES SHOULD BE MARKED IF CONSTRUCTION IS PROPOSED ON THE SITE.
- \*THE POSITION OF SURVEYED DATA HAS BEEN LOCATED AND IS SHOWN TO TOPOGRAPHIC ACCURACIES. IF CLEARANCES TO BOUNDARIES OR OTHER FEATURES ARE CRITICAL AND DIMENSIONS ARE NOT SHOWN FURTHER SURVEY MAY BE REQUIRED.
- \*ANY CONSTRUCTION ON OR NEAR BOUNDARIES WILL REQUIRE FURTHER SURVEY IN ORDER THAT MARKS DEFINING BOUNDARIES CAN BE PLACED.
- \*BEARING AND DISTANCES OF BOUNDARIES ARE BY TITLE ONLY WITH BEARINGS RELATED TO M.G.A.
- \*IF ACCURATE TRUE NORTH IS REQUIRED A FURTHER SURVEY WOULD BE NECESSARY.
- \*COPYRIGHT © DEGOTARDI SMITH & PARTNERS SURVEYORS 2017.
- NO PART OF THIS SURVEY MAY BE REPRODUCED, STORED IN A RETRIEVAL SYSTEM OR TRANSMITTED IN ANY FORM, WITHOUT THE WRITTEN PERMISSION OF THE COPYRIGHT OWNER EXCEPT AS PERMITTED BY THE COPYRIGHT ACT 1968.
- ANY PERMITTED DOWNLOADING, ELECTRONIC STORAGE, DISPLAY, PRINT, COPY OR REPRODUCTION OF THIS SURVEY SHOULD CONTAIN NO ALTERATION OR ADDITION TO THE ORIGINAL SURVEY.
- THIS NOTICE MUST NOT BE ERASED.

**HORIZONTAL DATUM:**  
 CO-ORDINATE SYSTEM: M.G.A.  
 MARKS ADOPTED:  
 S.S.M.6845 P.M.8111  
 E 282954.582 E 281757.964  
 N 6249846.892 N 6250212.292

**VERTICAL DATUM:**  
 DATUM: A.H.D.  
 B.M. ADOPTED: P.M.8111  
 R.L. 57.085  
 SOURCE: S.C.I.M.S.

B	FINAL	28/09/17
A	PRELIMINARY	22/09/17
REV.	AMENDMENTS	DATE

**CLIENT:**  
 CATHOLIC CEMETERIES BOARD  
 P.O. BOX 10  
 LIDCOMBE NSW 2141

**PLAN**  
**SHOWING DETAIL & LEVELS**  
**OVER LOT 2 IN D.P.1108418,**  
**LOT 512 IN D.P.1079728 & LOTS 3**  
**& 4 IN D.P.18701**  
**PANTHERS WALLACIA GOLF**  
**COURSE, 13 PARK ROAD,**  
**WALLACIA NSW 2745**

D S & P

**Degotardi Smith & Partners**  
 CONSULTING SURVEYORS ESTABLISHED 1957

1/9-11 Bridge Street | Pymble  
 NSW 2073 | Australia  
 t. (+61) 2 9440 1100  
 f. (+61) 2 9440 1055  
 e. [surveys@degotardi.com.au](mailto:surveys@degotardi.com.au)  
 w. [www.degotardi.com.au](http://www.degotardi.com.au)

**SHEET SIZE: A1**

L.G.A. PENRITH		SHEET 21 OF 26	
SURVEYED B.B./A.M.	DRAWN K.S.	CHECKED D.E.	APPROVED D.E.
SURVEY REFERENCE 34820		SCALE 1:250	DATE 28/09/17
DRAWING NUMBER 34820A02.DWG			REV. B

ADJOINS SHEET 21

ADJOINS SHEET 21

NOTES

- TREE SIZES ARE ESTIMATES ONLY.
- CONTOURS ARE INDICATIVE ONLY. CONTOUR INTERVAL 1m.
- ONLY VISIBLE SERVICES HAVE BEEN LOCATED IN THIS SURVEY.
- USERS OF THIS DRAWING HAVE A DUTY OF CARE TO CONTACT "DIAL BEFORE YOU DIG" FREE CALL 1100 OR FOR SPEED OF RESPONSE VISIT [www.1100.com.au](http://www.1100.com.au)
- SERVICE & UTILITIES SHOWN ON PLAN HAVE BEEN LOCATED BY PHYSICAL EVIDENCE ON SITE &/OR BY REFERENCE TO SERVICE PLANS FROM STATUTORY AUTHORITIES. SOME PITS MAY NOT HAVE BEEN OPENED TO VERIFY THE TYPE OF UTILITY. NEITHER EXCAVATION NOR POT-HOLING HAVE BEEN CARRIED OUT TO CONFIRM UNDERGROUND LOCATION. SERVICE DETAILS SHOULD BE CONFIRMED WITH THE RELEVANT SERVICE AUTHORITY DURING DESIGN & PRIOR TO ANY CONSTRUCTION.
- AS PART OF YOUR DUTY OF CARE PLEASE CONTACT THE FOLLOWING:  
 ENDEAVOUR ENERGY Ph: 0298534181  
 NBN Co Ph: 1800 626762  
 SYDNEY WATER Ph: 132092  
 TELSTRA NSW Ph: 1800 653935
- LOT DIMENSIONS ARE TAKEN FROM THE TITLE DIAGRAM. THE SITE AREA HAS BEEN CALCULATED FROM THIS.
- ALL DIMENSIONS MUST BE VERIFIED ON SITE PRIOR TO ANY CONSTRUCTION.
- THIS PLAN HAS BEEN PREPARED FOR THE EXCLUSIVE USE OF CATHOLIC CEMETERIES BOARD.
- THE POSITION OF SURVEYED DATA IN RELATION TO THE BOUNDARY IS APPROXIMATE AND DIAGRAMMATIC ONLY. BOUNDARIES HAVE NOT BEEN DEFINED AS PART OF THIS SURVEY. BOUNDARIES SHOULD BE MARKED IF CONSTRUCTION IS PROPOSED ON THE SITE.
- THE POSITION OF SURVEYED DATA HAS BEEN LOCATED AND IS SHOWN TO TOPOGRAPHIC ACCURACIES. IF CLEARANCES TO BOUNDARIES OR OTHER FEATURES ARE CRITICAL AND DIMENSIONS ARE NOT SHOWN FURTHER SURVEY MAY BE REQUIRED.
- ANY CONSTRUCTION ON OR NEAR BOUNDARIES WILL REQUIRE FURTHER SURVEY IN ORDER THAT MARKS DEFINING BOUNDARIES CAN BE PLACED.
- BEARING AND DISTANCES OF BOUNDARIES ARE BY TITLE ONLY WITH BEARINGS RELATED TO M.G.A.
- IF ACCURATE TRUE NORTH IS REQUIRED A FURTHER SURVEY WOULD BE NECESSARY.
- COPYRIGHT © DEGOTARDI SMITH & PARTNERS SURVEYORS 2017.
- NO PART OF THIS SURVEY MAY BE REPRODUCED, STORED IN A RETRIEVAL SYSTEM OR TRANSMITTED IN ANY FORM, WITHOUT THE WRITTEN PERMISSION OF THE COPYRIGHT OWNER EXCEPT AS PERMITTED BY THE COPYRIGHT ACT 1968.
- ANY PERMITTED DOWNLOADING, ELECTRONIC STORAGE, DISPLAY, PRINT, COPY OR REPRODUCTION OF THIS SURVEY SHOULD CONTAIN NO ALTERATION OR ADDITION TO THE ORIGINAL SURVEY.
- THIS NOTICE MUST NOT BE ERASED.

**HORIZONTAL DATUM:**  
 CO-ORDINATE SYSTEM: M.G.A.  
 MARKS ADOPTED:  
 S.S.M.6845 P.M.8111  
 E 282954.582 E 281757.964  
 N 6249846.892 N 6250212.292

**VERTICAL DATUM:**  
 DATUM: A.H.D.  
 B.M. ADOPTED: P.M.8111  
 R.L. 57.085  
 SOURCE: S.C.I.M.S.

REV.	AMENDMENTS	DATE
B	FINAL	28/09/17
A	PRELIMINARY	22/09/17

**CLIENT:**  
 CATHOLIC CEMETERIES BOARD  
 P.O. BOX 10  
 LIDCOMBE NSW 2141

**PLAN**  
 SHOWING DETAIL & LEVELS  
 OVER LOT 2 IN D.P.1108418,  
 LOT 512 IN D.P.1079728 & LOTS 3  
 & 4 IN D.P.18701  
 PANTHERS WALLACIA GOLF  
 COURSE, 13 PARK ROAD,  
 WALLACIA NSW 2745

**DS&P**  
 Degotardi Smith & Partners  
 CONSULTING SURVEYORS ESTABLISHED 1957

1/9-11 Bridge Street | Pymble  
 NSW 2073 | Australia  
 t. (+61) 2 9440 1100  
 f. (+61) 2 9440 1055  
 e. [surveyors@degotardi.com.au](mailto:surveyors@degotardi.com.au)  
 w. [www.degotardi.com.au](http://www.degotardi.com.au)



**SHEET SIZE: A1**

L.G.A. PENRITH		SHEET 22 OF 26	
SURVEYED B.B./A.M.	DRAWN K.S.	CHECKED D.E.	APPROVED D.E.
SURVEY REFERENCE 34820		SCALE 1:250	DATE 28/09/17
DRAWING NUMBER 34820A02.DWG		REV. B	

ADJOINS SHEET 18

ADJOINS SHEET 26


ADJOINS SHEET 18

ADJOINS SHEET 26

ADJOINS SHEET 23

ADJOINS SHEET 23

NOTE:  
 REFER TO SHEET 1 FOR LEGEND

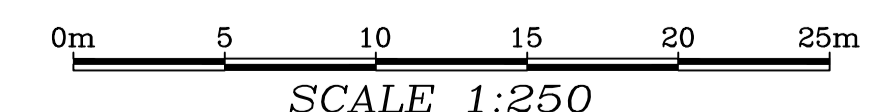

ADJOINS SHEET 22

ADJOINS SHEET 22

NOTES

- TREE SIZES ARE ESTIMATES ONLY.
- CONTOURS ARE INDICATIVE ONLY. CONTOUR INTERVAL 1m.
- ONLY VISIBLE SERVICES HAVE BEEN LOCATED IN THIS SURVEY.
- USERS OF THIS DRAWING HAVE A DUTY OF CARE TO CONTACT "DIAL BEFORE YOU DIG" FREE CALL 1100 OR FOR SPEED OF RESPONSE VISIT [www.1100.com.au](http://www.1100.com.au)
- SERVICE & UTILITIES SHOWN ON PLAN HAVE BEEN LOCATED BY PHYSICAL EVIDENCE ON SITE &/OR BY REFERENCE TO SERVICE PLANS FROM STATUTORY AUTHORITIES. SOME PITS MAY NOT HAVE BEEN OPENED TO VERIFY THE TYPE OF UTILITY. NEITHER EXCAVATION NOR POT-HOLING HAVE BEEN CARRIED OUT TO CONFIRM UNDERGROUND LOCATION. SERVICE DETAILS SHOULD BE CONFIRMED WITH THE RELEVANT SERVICE AUTHORITY DURING DESIGN & PRIOR TO ANY CONSTRUCTION.
- AS PART OF YOUR DUTY OF CARE PLEASE CONTACT THE FOLLOWING:  
 ENDEAVOUR ENERGY Ph. 0298534181  
 NBN CO Ph. 1800 626762  
 SYDNEY WATER Ph. 132092  
 TELSTRA NOW Ph. 1800 653935
- LOT DIMENSIONS ARE TAKEN FROM THE TITLE DIAGRAM. THE SITE AREA HAS BEEN CALCULATED FROM THIS.
- ALL DIMENSIONS MUST BE VERIFIED ON SITE PRIOR TO ANY CONSTRUCTION.
- THIS PLAN HAS BEEN PREPARED FOR THE EXCLUSIVE USE OF CATHOLIC CEMETERIES BOARD.
- THE POSITION OF SURVEYED DATA IN RELATION TO THE BOUNDARY IS APPROXIMATE AND DIAGRAMMATIC ONLY. BOUNDARIES HAVE NOT BEEN DEFINED AS PART OF THIS SURVEY. BOUNDARIES SHOULD BE MARKED IF CONSTRUCTION IS PROPOSED ON THE SITE.
- THE POSITION OF SURVEYED DATA HAS BEEN LOCATED AND IS SHOWN TO TOPOGRAPHIC ACCURACIES. IF CLEARANCES TO BOUNDARIES OR OTHER FEATURES ARE CRITICAL AND DIMENSIONS ARE NOT SHOWN FURTHER SURVEY MAY BE REQUIRED.
- ANY CONSTRUCTION ON OR NEAR BOUNDARIES WILL REQUIRE FURTHER SURVEY IN ORDER THAT MARKS DEFINING BOUNDARIES CAN BE PLACED.
- BEARING AND DISTANCES OF BOUNDARIES ARE BY TITLE ONLY WITH BEARINGS RELATED TO M.G.A.
- IF ACCURATE TRUE NORTH IS REQUIRED A FURTHER SURVEY WOULD BE NECESSARY.
- COPYRIGHT © DEGOTARDI SMITH & PARTNERS SURVEYORS 2017.

HORIZONTAL DATUM:

CO-ORDINATE SYSTEM: M.G.A.

MARKS ADOPTED:

S.S.M.6845	P.M.8111
E 282954.582	E 281757.964
N 6249846.892	N 6250212.292

VERTICAL DATUM:

DATUM:	A.H.D.
B.M. ADOPTED:	P.M.8111
R.L.	57.085
SOURCE:	S.C.I.M.S.

NO PART OF THIS SURVEY MAY BE REPRODUCED, STORED IN A RETRIEVAL SYSTEM OR TRANSMITTED IN ANY FORM, WITHOUT THE WRITTEN PERMISSION OF THE COPYRIGHT OWNER EXCEPT AS PERMITTED BY THE COPYRIGHT ACT 1968.		
ANY PERMITTED DOWNLOADING, ELECTRONIC STORAGE, DISPLAY, PRINT, COPY OR REPRODUCTION OF THIS SURVEY SHOULD CONTAIN NO ALTERATION OR ADDITION TO THE ORIGINAL SURVEY.		
THIS NOTICE MUST NOT BE ERASED.		
B	FINAL	28/09/17
A	PRELIMINARY	22/09/17
REV.	AMENDMENTS	DATE

CLIENT:  
 CATHOLIC CEMETERIES BOARD  
 P.O. BOX 10  
 LIDCOMBE NSW 2141

**PLAN**  
 SHOWING DETAIL & LEVELS  
 OVER LOT 2 IN D.P.1108418,  
 LOT 512 IN D.P.1079728 & LOTS 3  
 & 4 IN D.P.18701  
 PANTHERS WALLACIA GOLF  
 COURSE, 13 PARK ROAD,  
 WALLACIA NSW 2745



**Degotardi Smith & Partners**  
 CONSULTING SURVEYORS ESTABLISHED 1957


1/9-11 Bridge Street | Pymble  
 NSW 2073 | Australia  
 t. (+61) 2 9440 1100  
 f. (+61) 2 9440 1055  
 e. [surveys@degotardi.com.au](mailto:surveys@degotardi.com.au)  
 w. [www.degotardi.com.au](http://www.degotardi.com.au)




SHEET SIZE: A1

L.G.A. PENRITH		SHEET 23 OF 26	
SURVEYED B.B./A.M.	DRAWN K.S.	CHECKED D.E.	APPROVED D.E.
SURVEY REFERENCE 34820		SCALE 1:250	DATE 28/09/17
DRAWING NUMBER 34820A02.DWG			REV. B



D.P.404562

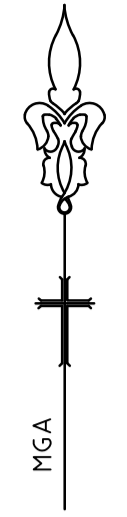

NOTE:  
 REFER TO SHEET 1 FOR LEGEND

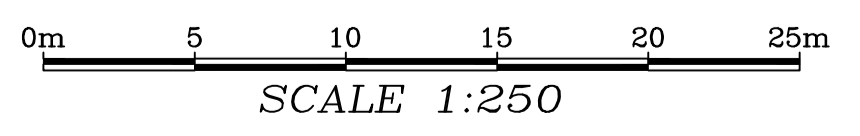

NOTE:  
REFER TO SHEET 1 FOR LEGEND

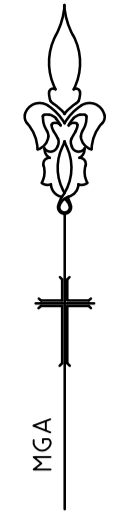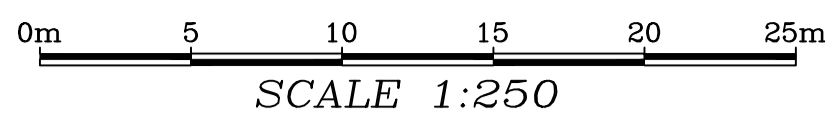

12  
D.P.526020

- NOTES**
- \*TREE SIZES ARE ESTIMATES ONLY
  - \*CONTOURS ARE INDICATIVE ONLY. CONTOUR INTERVAL 1m.
  - \*ONLY VISIBLE SERVICES HAVE BEEN LOCATED IN THIS SURVEY.
  - \*USERS OF THIS DRAWING HAVE A DUTY OF CARE TO CONTACT "DIAL BEFORE YOU DIG" FREE CALL 1100 OR FOR SPEED OF RESPONSE VISIT [www.1100.com.au](http://www.1100.com.au)
  - \*SERVICE & UTILITIES SHOWN ON PLAN HAVE BEEN LOCATED BY PHYSICAL EVIDENCE ON SITE &/OR BY REFERENCE TO SERVICE PLANS FROM STATUTORY AUTHORITIES. SOME PITS MAY NOT HAVE BEEN OPENED TO VERIFY THE TYPE OF UTILITY. NEITHER EXCAVATION NOR POT-HOLING HAVE BEEN CARRIED OUT TO CONFIRM UNDERGROUND LOCATION. SERVICE DETAILS SHOULD BE CONFIRMED WITH THE RELEVANT SERVICE AUTHORITY DURING DESIGN & PRIOR TO ANY CONSTRUCTION.
  - \*AS PART OF YOUR DUTY OF CARE PLEASE CONTACT THE FOLLOWING:  
 ENDEAVOUR ENERGY Ph. 0298534181  
 NBN Co Ph. 1800 626762  
 SYDNEY WATER Ph. 132092  
 TELSTRA NSW Ph. 1800 653935
  - \*LOT DIMENSIONS ARE TAKEN FROM THE TITLE DIAGRAM. THE SITE AREA HAS BEEN CALCULATED FROM THIS.
  - \*ALL DIMENSIONS MUST BE VERIFIED ON SITE PRIOR TO ANY CONSTRUCTION.
  - \*THIS PLAN HAS BEEN PREPARED FOR THE EXCLUSIVE USE OF CATHOLIC CEMETERIES BOARD.
  - \*THE POSITION OF SURVEYED DATA IN RELATION TO THE BOUNDARY IS APPROXIMATE AND DIAGRAMMATIC ONLY. BOUNDARIES HAVE NOT BEEN DEFINED AS PART OF THIS SURVEY. BOUNDARIES SHOULD BE MARKED IF CONSTRUCTION IS PROPOSED ON THE SITE.
  - \*THE POSITION OF SURVEYED DATA HAS BEEN LOCATED AND IS SHOWN TO TOPOGRAPHIC ACCURACIES. IF CLEARANCES TO BOUNDARIES OR OTHER FEATURES ARE CRITICAL AND DIMENSIONS ARE NOT SHOWN FURTHER SURVEY MAY BE REQUIRED.
  - \*ANY CONSTRUCTION ON OR NEAR BOUNDARIES WILL REQUIRE FURTHER SURVEY IN ORDER THAT MARKS DEFINING BOUNDARIES CAN BE PLACED.
  - \*BEARING AND DISTANCES OF BOUNDARIES ARE BY TITLE ONLY WITH BEARINGS RELATED TO M.G.A.
  - \*IF ACCURATE TRUE NORTH IS REQUIRED A FURTHER SURVEY WOULD BE NECESSARY.
  - \*COPYRIGHT © DEGOTARDI SMITH & PARTNERS SURVEYORS 2017.
  - NO PART OF THIS SURVEY MAY BE REPRODUCED, STORED IN A RETRIEVAL SYSTEM OR TRANSMITTED IN ANY FORM, WITHOUT THE WRITTEN PERMISSION OF THE COPYRIGHT OWNER EXCEPT AS PERMITTED BY THE COPYRIGHT ACT 1968.
  - ANY PERMITTED DOWNLOADING, ELECTRONIC STORAGE, DISPLAY, PRINT, COPY OR REPRODUCTION OF THIS SURVEY SHOULD CONTAIN NO ALTERATION OR ADDITION TO THE ORIGINAL SURVEY.
  - THIS NOTICE MUST NOT BE ERASED.

**HORIZONTAL DATUM:**  
 CO-ORDINATE SYSTEM: M.G.A.  
 MARKS ADOPTED:  
 S.S.M.6845 P.M.8111  
 E 282954.582 E 281757.964  
 N 6249846.892 N 6250212.292

**VERTICAL DATUM:**  
 DATUM: A.H.D.  
 B.M. ADOPTED: P.M.8111  
 R.L. 57.085  
 SOURCE: S.C.I.M.S.

REV.	AMENDMENTS	DATE
B	FINAL	28/09/17
A	PRELIMINARY	22/09/17

**CLIENT:**  
 CATHOLIC CEMETERIES BOARD  
 P.O. BOX 10  
 LIDCOMBE NSW 2141

**PLAN**  
 SHOWING DETAIL & LEVELS  
 OVER LOT 2 IN D.P.1108418,  
 LOT 512 IN D.P.1079728 & LOTS 3  
 & 4 IN D.P.18701  
 PANTHERS WALLACIA GOLF  
 COURSE, 13 PARK ROAD,  
 WALLACIA NSW 2745


D S & P

**Degotardi Smith & Partners**  
 CONSULTING SURVEYORS ESTABLISHED 1957

1/9-11 Bridge Street | Pymble  
 NSW 2073 | Australia  
 t. (+61) 2 9440 1100  
 f. (+61) 2 9440 1055  
 e. [surveys@degotardi.com.au](mailto:surveys@degotardi.com.au)  
 w. [www.degotardi.com.au](http://www.degotardi.com.au)

**SHEET SIZE: A1**

L.G.A. PENRITH		SHEET 24 OF 26	
SURVEYED B.B./A.M.	DRAWN K.S.	CHECKED D.E.	APPROVED D.E.
SURVEY REFERENCE 34820		SCALE 1:250	DATE 28/09/17
DRAWING NUMBER 34820A02.DWG		REV. B	


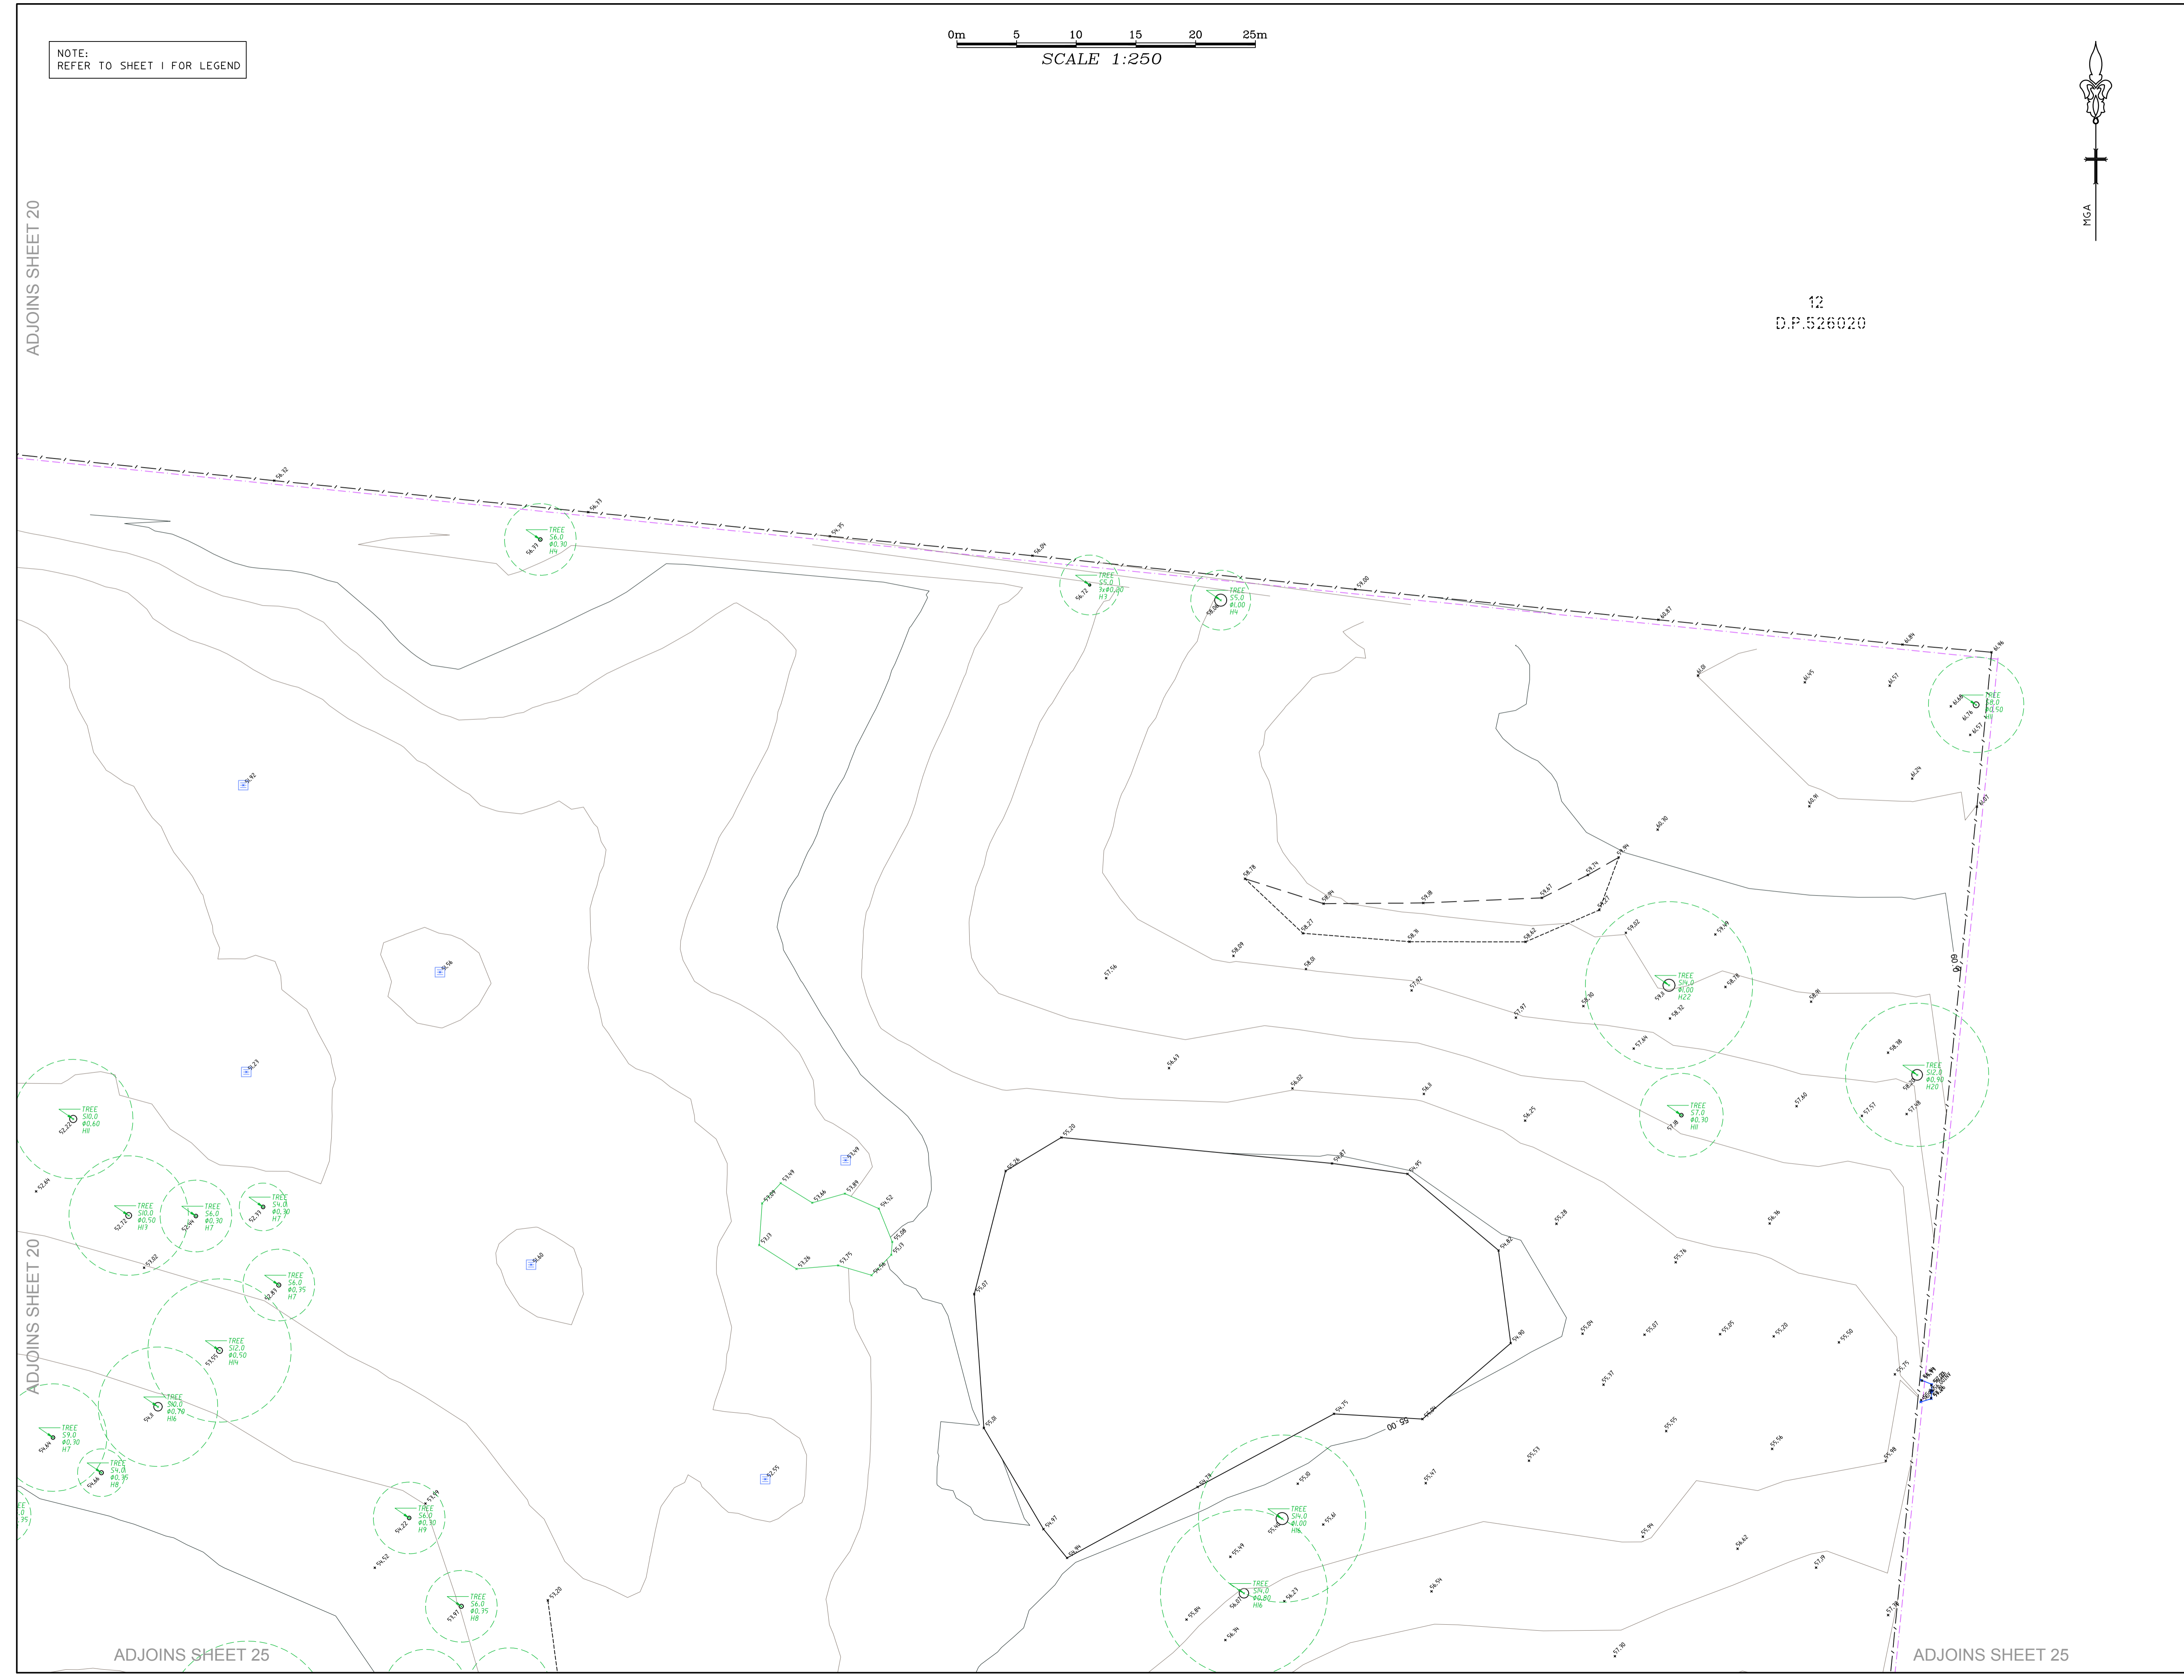


ADJOINS SHEET 20

ADJOINS SHEET 20

ADJOINS SHEET 25

ADJOINS SHEET 25

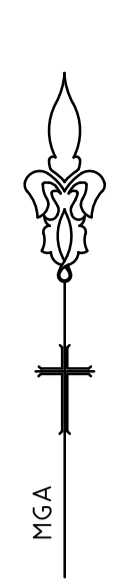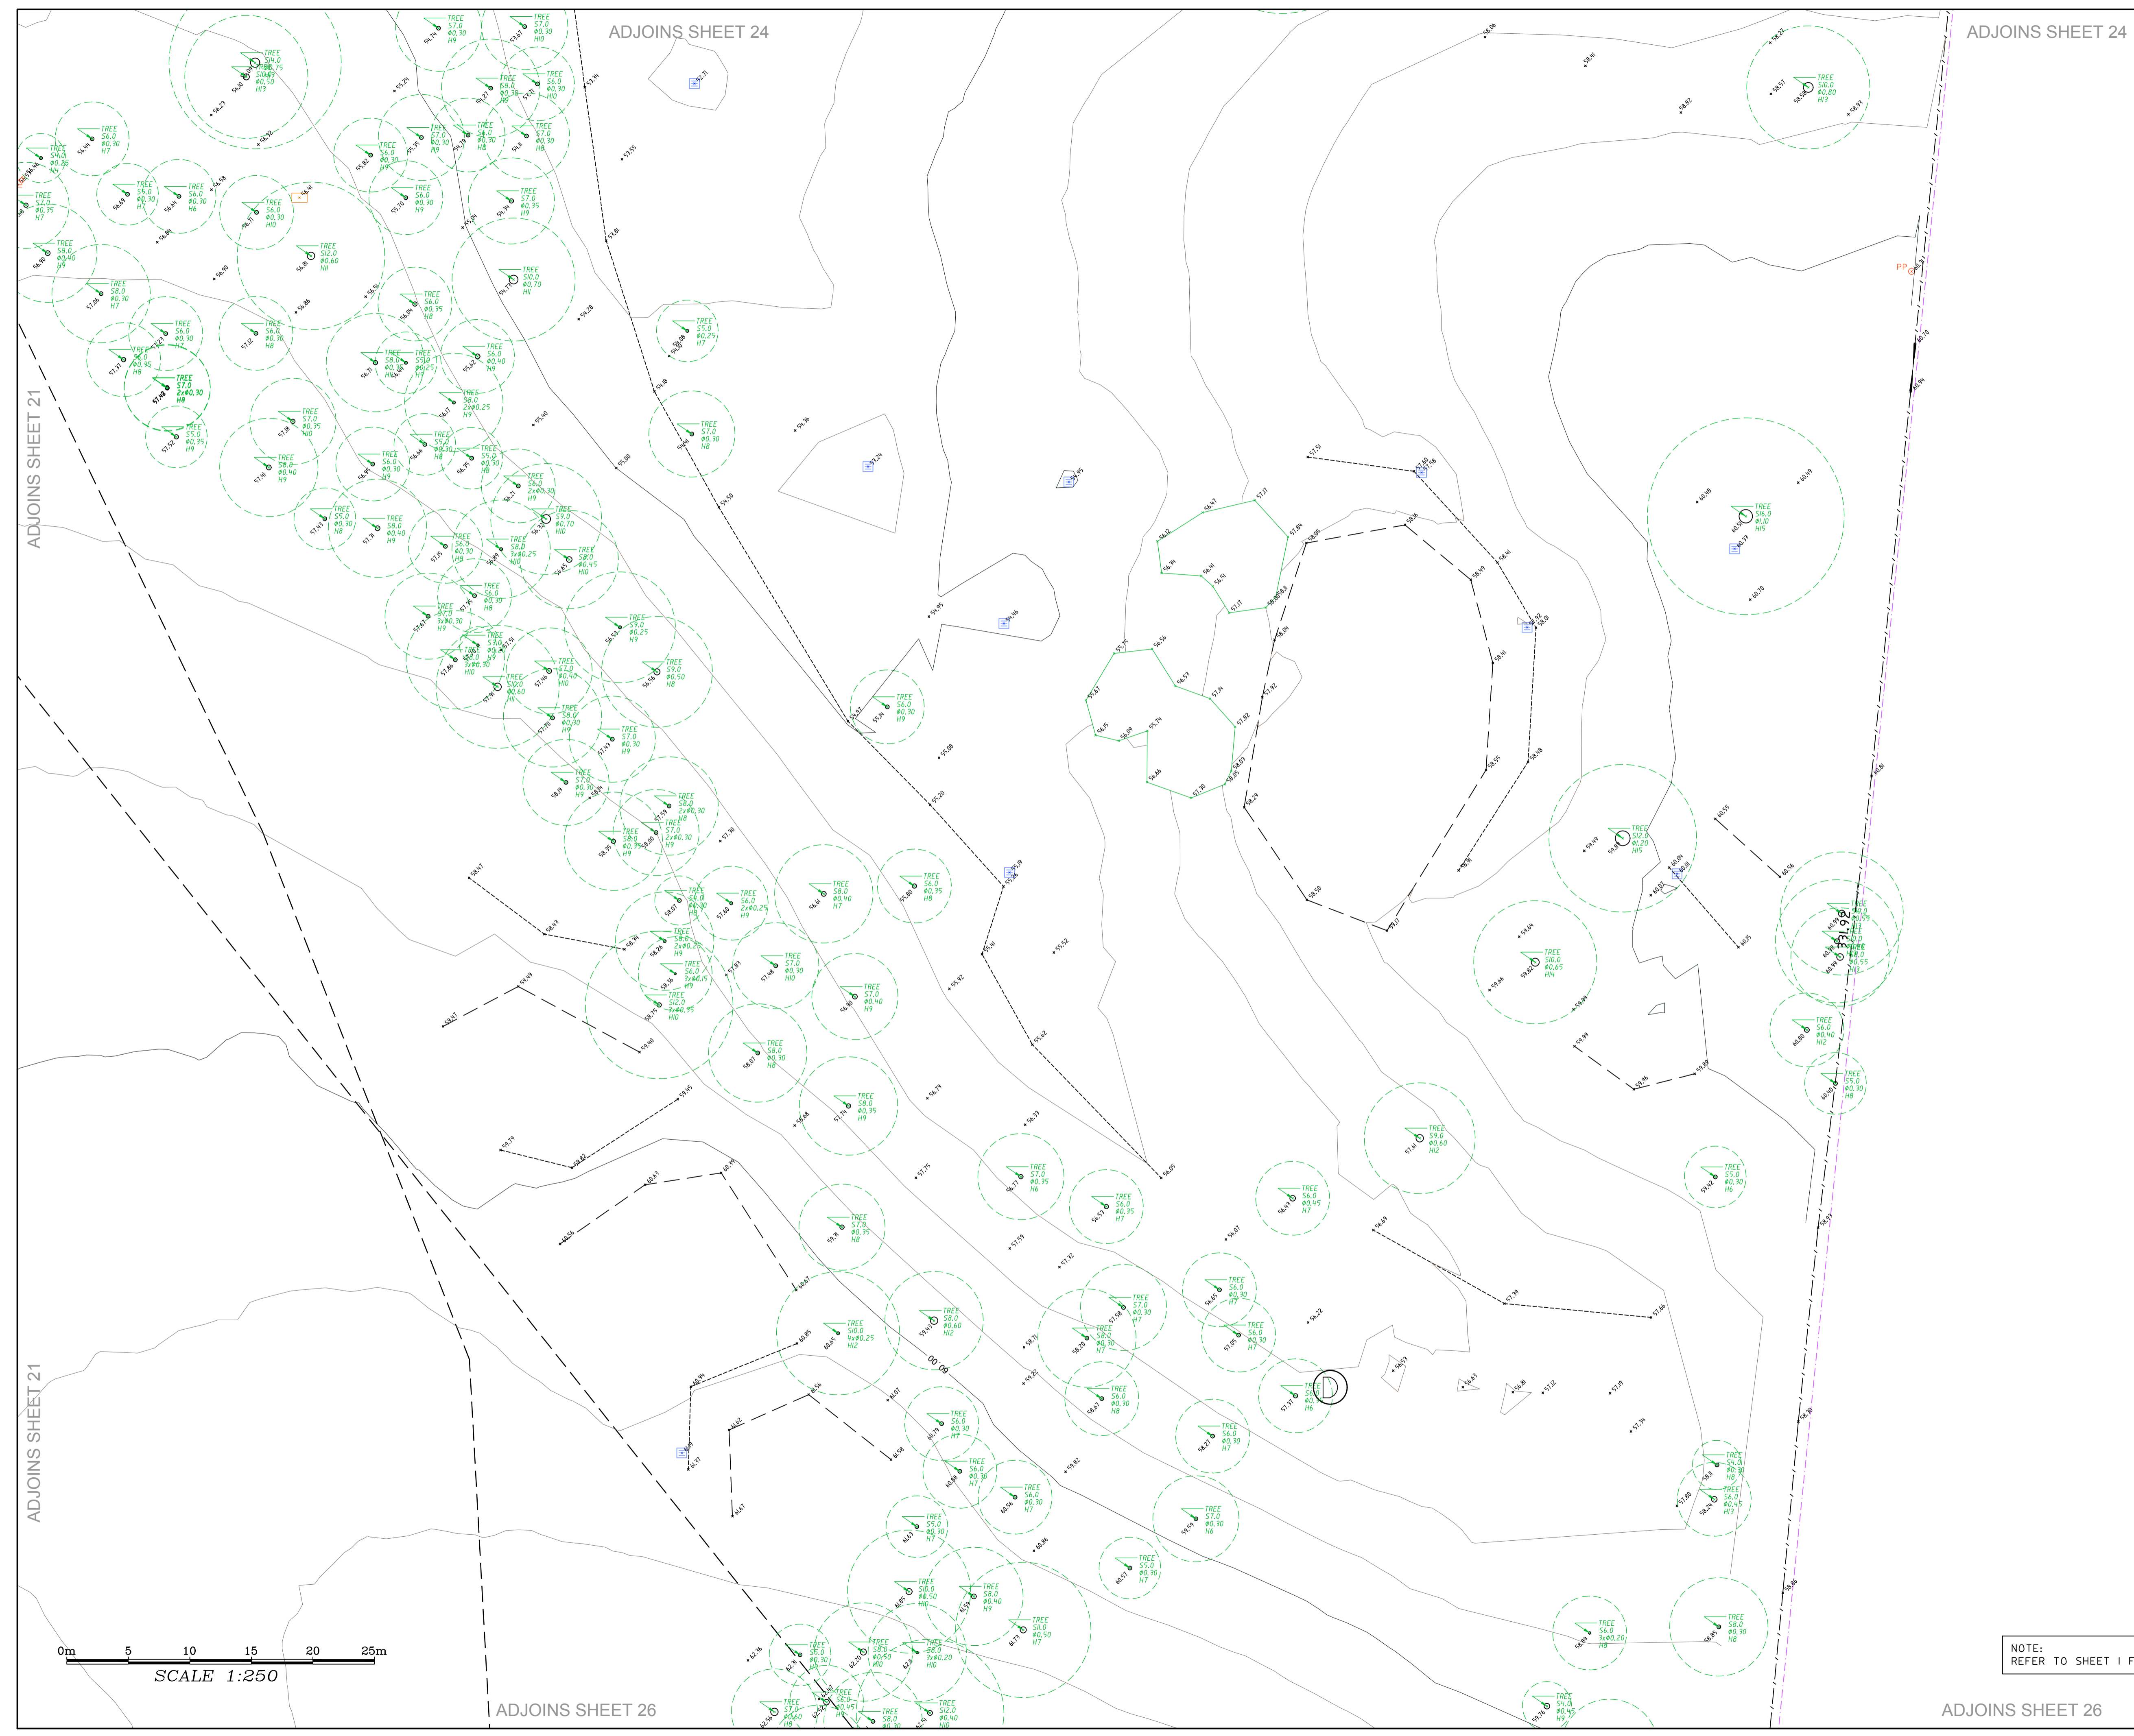

**NOTES**

- \* TREE SIZES ARE ESTIMATES ONLY
- \* CONTOURS ARE INDICATIVE ONLY. CONTOUR INTERVAL 1m.
- \* ONLY VISIBLE SERVICES HAVE BEEN LOCATED IN THIS SURVEY.
- \* USERS OF THIS DRAWING HAVE A DUTY OF CARE TO CONTACT "DIAL BEFORE YOU DIG" FREE CALL 1100 OR FOR SPEED OF RESPONSE VISIT [www.1100.com.au](http://www.1100.com.au)
- \* SERVICE & UTILITIES SHOWN ON PLAN HAVE BEEN LOCATED BY PHYSICAL EVIDENCE ON SITE &/OR BY REFERENCE TO SERVICE PLANS FROM STATUTORY AUTHORITIES. SOME PITS MAY NOT HAVE BEEN OPENED TO VERIFY THE TYPE OF UTILITY. NEITHER EXCAVATION NOR POT-HOLING HAVE BEEN CARRIED OUT TO CONFIRM UNDERGROUND LOCATION. SERVICE DETAILS SHOULD BE CONFIRMED WITH THE RELEVANT SERVICE AUTHORITY DURING DESIGN & PRIOR TO ANY CONSTRUCTION.
- \* AS PART OF YOUR DUTY OF CARE PLEASE CONTACT THE FOLLOWING:  
 ENDEAVOUR ENERGY Ph: 0298534181  
 NBN Co Ph: 1800 626762  
 SYDNEY WATER Ph: 132092  
 TELSTRA NSW Ph: 1800 659355
- \* LOT DIMENSIONS ARE TAKEN FROM THE TITLE DIAGRAM. THE SITE AREA HAS BEEN CALCULATED FROM THIS.
- \* ALL DIMENSIONS MUST BE VERIFIED ON SITE PRIOR TO ANY CONSTRUCTION.
- \* THIS PLAN HAS BEEN PREPARED FOR THE EXCLUSIVE USE OF CATHOLIC CEMETERIES BOARD.
- \* THE POSITION OF SURVEYED DATA IN RELATION TO THE BOUNDARY IS APPROXIMATE AND DIAGRAMMATIC ONLY. AS BOUNDARIES HAVE NOT BEEN DEFINED AS PART OF THIS SURVEY, BOUNDARIES SHOULD BE MARKED IF CONSTRUCTION IS PROPOSED ON THE SITE.
- \* THE POSITION OF SURVEYED DATA HAS BEEN LOCATED AND IS SHOWN TO TOPOGRAPHIC ACCURACIES. IF CLEARANCES TO BOUNDARIES OR OTHER FEATURES ARE CRITICAL AND DIMENSIONS ARE NOT SHOWN FURTHER SURVEY MAY BE REQUIRED.
- \* ANY CONSTRUCTION ON OR NEAR BOUNDARIES WILL REQUIRE FURTHER SURVEY IN ORDER THAT MARKS DEFINING BOUNDARIES CAN BE PLACED.
- \* BEARING AND DISTANCES OF BOUNDARIES ARE BY TITLE ONLY WITH BEARINGS RELATED TO M.G.A.
- \* IF ACCURATE TRUE NORTH IS REQUIRED A FURTHER SURVEY WOULD BE NECESSARY.
- \* COPYRIGHT © DEGOTARDI SMITH & PARTNERS SURVEYORS 2017.
- \* NO PART OF THIS SURVEY MAY BE REPRODUCED, STORED IN A RETRIEVAL SYSTEM OR TRANSMITTED IN ANY FORM, WITHOUT THE WRITTEN PERMISSION OF THE COPYRIGHT OWNER EXCEPT AS PERMITTED BY THE COPYRIGHT ACT 1968.
- \* ANY PERMITTED DOWNLOADING, ELECTRONIC STORAGE, DISPLAY, PRINT, COPY OR REPRODUCTION OF THIS SURVEY SHOULD CONTAIN NO ALTERATION OR ADDITION TO THE ORIGINAL SURVEY.
- \* THIS NOTICE MUST NOT BE ERASED.

**HORIZONTAL DATUM:**

CO-ORDINATE SYSTEM: M.G.A.  
 MARKS ADOPTED:  
 S.S.M.6845 P.M.8111  
 E 282954.582 E 281757.964  
 N 6249846.892 N 6250212.292

**VERTICAL DATUM:**

DATUM: A.H.D.  
 B.M. ADOPTED: P.M.8111  
 R.L. 57.085  
 SOURCE: S.C.I.M.S.

REV.	AMENDMENTS	DATE
B	FINAL	28/09/17
A	PRELIMINARY	22/09/17

**CLIENT:**  
 CATHOLIC CEMETERIES BOARD  
 P.O. BOX 10  
 LIDCOMBE NSW 2141

**PLAN**  
 SHOWING DETAIL & LEVELS  
 OVER LOT 2 IN D.P.1108418,  
 LOT 512 IN D.P.1079728 & LOTS 3  
 & 4 IN D.P.18701  
 PANTHERS WALLACIA GOLF  
 COURSE, 13 PARK ROAD,  
 WALLACIA NSW 2745



**Degotardi Smith & Partners**  
 CONSULTING SURVEYORS ESTABLISHED 1957

1/9-11 Bridge Street | Pymble  
 NSW 2073 | Australia  
 t. (+61) 2 9440 1100  
 f. (+61) 2 9440 1055  
 e. [surveyors@degotardi.com.au](mailto:surveyors@degotardi.com.au)  
 w. [www.degotardi.com.au](http://www.degotardi.com.au)



**SHEET SIZE: A1**

L.G.A. PENRITH		SHEET 25 OF 26	
SURVEYED B.B./A.M.	DRAWN K.S.	CHECKED D.E.	APPROVED D.E.
SURVEY REFERENCE 34820		SCALE 1:250	DATE 28/09/17
DRAWING NUMBER 34820A02.DWG		REV. B	

NOTE:  
 REFER TO SHEET 1 FOR LEGEND

0m 5 10 15 20 25m  
 SCALE 1:250

