


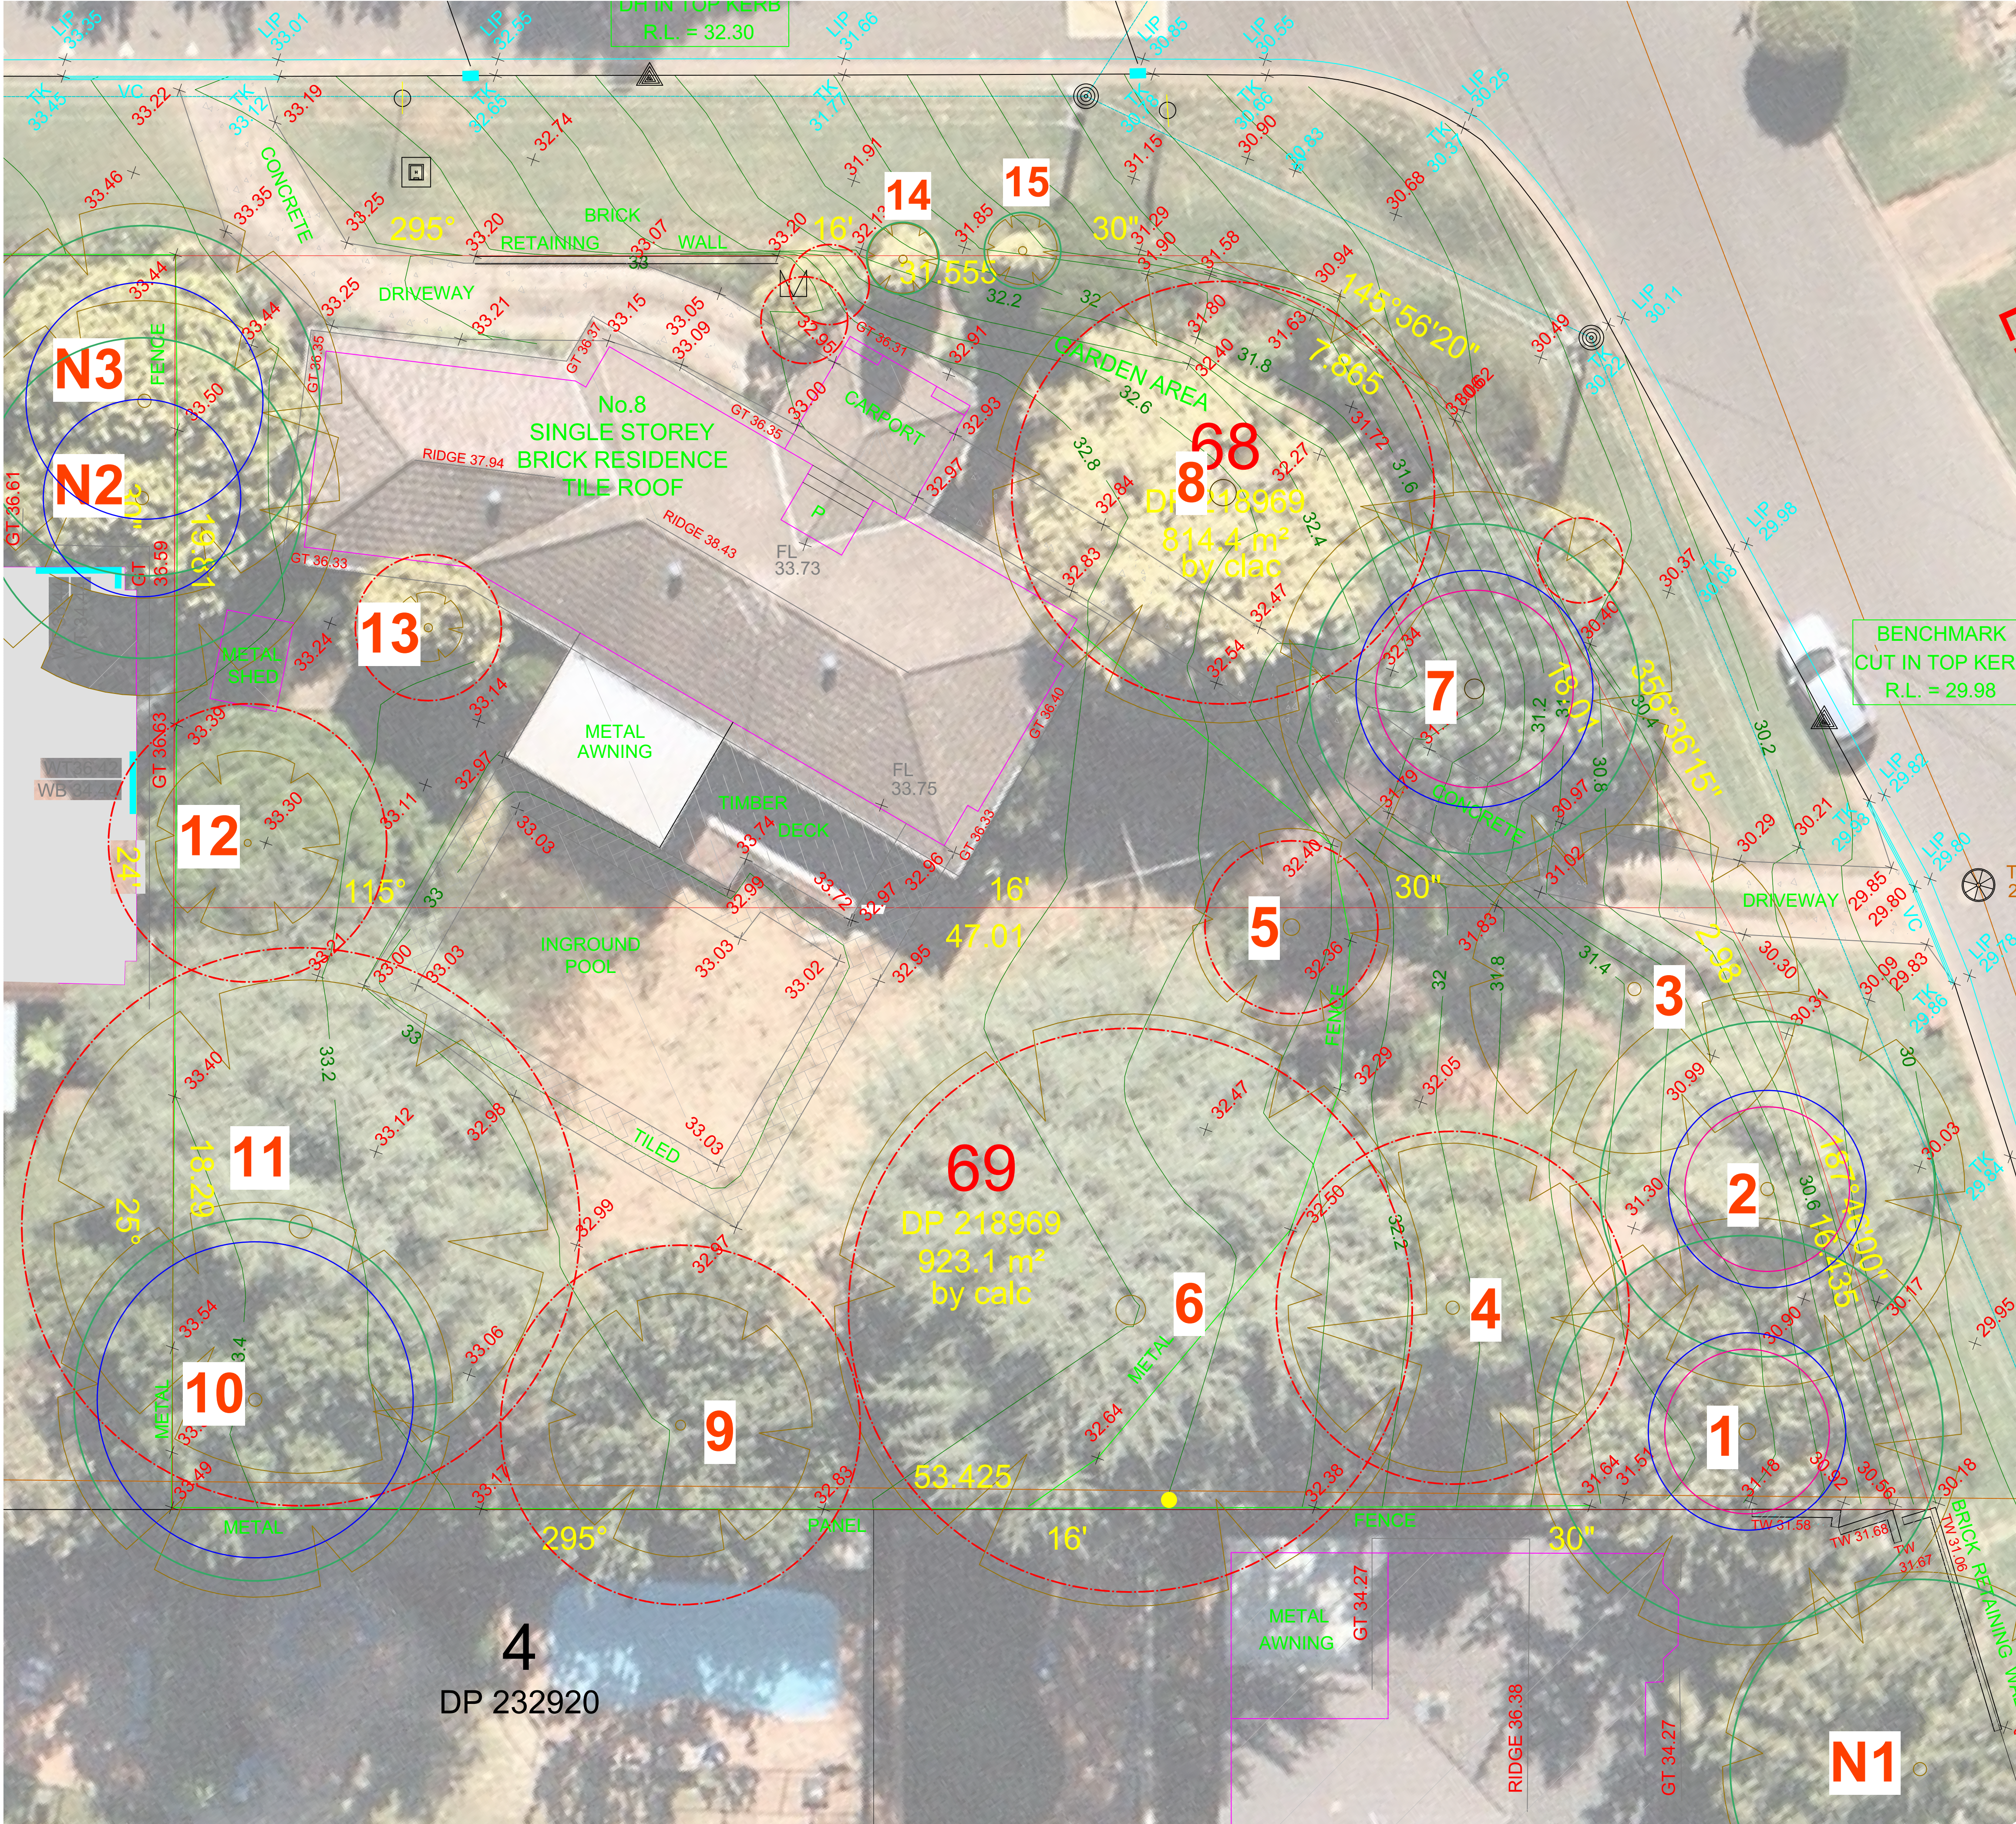


EXISTING TREE LIST AS PER ARBORIST REPORT

No	Scientific Name	Health	Height (m)	Spread (m)	DBH (cm)	ITFZ (m)	MTFZ (m)	T/ME (m)	Retention Value	Comments	Retain / remove
1.	Liquidambar formosana	Good	18	9	E50	6.0	2.5	4.2	Moderate	Species prone to branch shed	Retain and protect
2.	Cedrus deodara	Good	18	12	50	6.0	2.5	4.2	High	Of significant visual impact	Retain and protect
3.	Cedrus atlantica glauca	Tree has been removed									
4.	Triadica sebifera	Good	15	12	40	4.8	2.0	3.4	Nil		Remove.
5.	Cryptomeria japonica 'Elegans'	Fair	12	5	15/18/45	6.1	2.6	4.3	Nil	DBH calculated as 51cm	Remove.
6.	Cedrus deodara	Good	20	16	95	11.4	4.8	8.0	Low		Remove.
7.	Cupressus arizonica	Fair	12	12	E60	7.2	3.0	5.0	Moderate	This species is highly tolerant of root loss	Retain and protect
8.	Cupressus macrocarpa 'saligna'	Fair	14	14	75	9.0	3.8	6.3	Low	Reverted/ some damage	Remove.
9.	Pyrus ussuriensis	Good	10	8	E30	3.6	1.5	2.5	Low		Remove.
10.	Nyssa sylvatica	Good	16	12	80	9.6	4.0	6.7	Low		Remove.
11.	Cedrus deodara	Good	18	12	90	10.8	4.5	7.6	Low		Remove.
12.	Fraxinus griffithii	Good	7	8	E35	4.2	1.8	2.9	Nil		Remove.
13.	Juniperus sp.	Good	6	6	20	2.0	0.8	1.3	Nil		Remove.
14.	Cupressus sempervirens 'Swane's golden'	Good	10	3	20	2.4	1.0	1.7	Low	Able to be retained of minor visual impact	Retain and protect
15.	Cupressus sempervirens 'Swane's golden'	Good	10	3	20	2.4	1.0	1.7	Low	Able to be retained of minor visual impact	Retain and protect
N1	Liquidambar styraciflua	Good	14	12	50	6.0	2.5	4.2	Essential		Retain and protect
N2	Thuja plicata	Good	12	12	50	6.0	2.5	4.2	Essential		Retain and protect
N3	Thuja plicata	Good	12	12	60	7.2	3	5	Essential		Retain and protect

LEGEND

- LAWN
- GARDEN BEDS
- PAVING
- PATH
- ROAD
- TREES TO BE REMOVED
- EXISTING TREES
- TREE PROTECTION ZONE
- MINIMUM TREE PROTECTION ZONE
- PROPOSED TREES
- EXISTING LEVELS

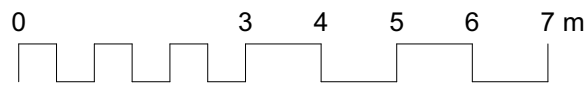

SCALE 1:100

B 12/8/20 SITE DESIGN CHANGES

ISSUE DATE REVISION

NOTE: DO NOT SCALE FROM DRAWING. USE FIGURED DIMENSIONS ONLY. CHECK ALL DIMENSIONS ON SITE BEFORE ANY MANUFACTURE OR CONSTRUCTION

FILE NAME

NBL_Leonay_200812.vwx

PROJECT

NBL_Leonay_2020

ADDRESS

8 Linksvie Ave, Leonay, NSW

CLIENT

Glenstone Group

DRAWING

Overall Landscape Layout



PROJECT #

NBL_Leonay_2020

DATE 12/8/20 DWG # REV


SCALE @ A1 1:100 L1 B

DRAWN JJ CHKD NB

Nicholas Bray Landscapes 471 Argyle Street Moss Vale


PO Box 323 Moss Vale NSW 2577 Australia ABN: 25001055205

M: 0417 278 267 W: www.nicholasbray.net.au E: contact@nicholasbray.net.au

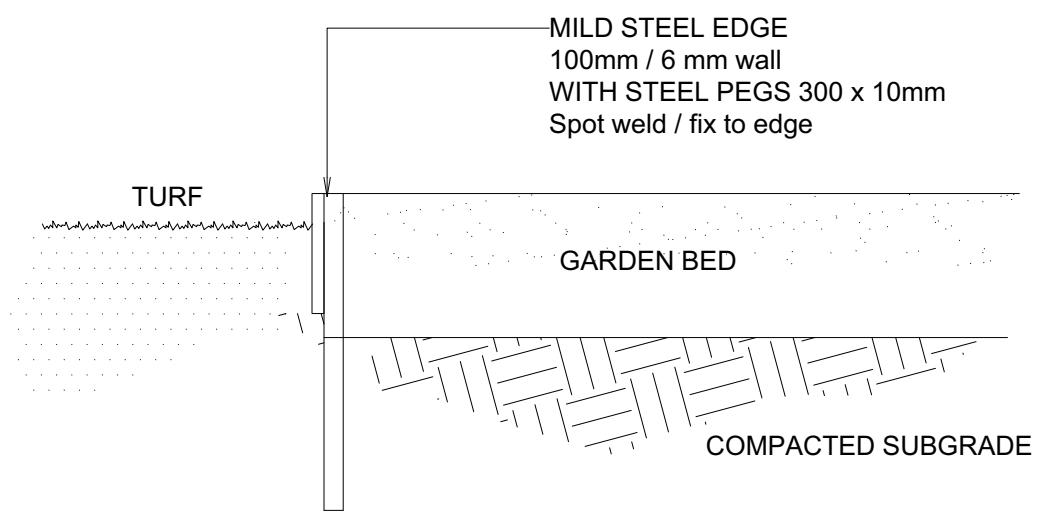


STEEL EDGING BETWEEN GARDENS AND TURF

SCALE 1:10

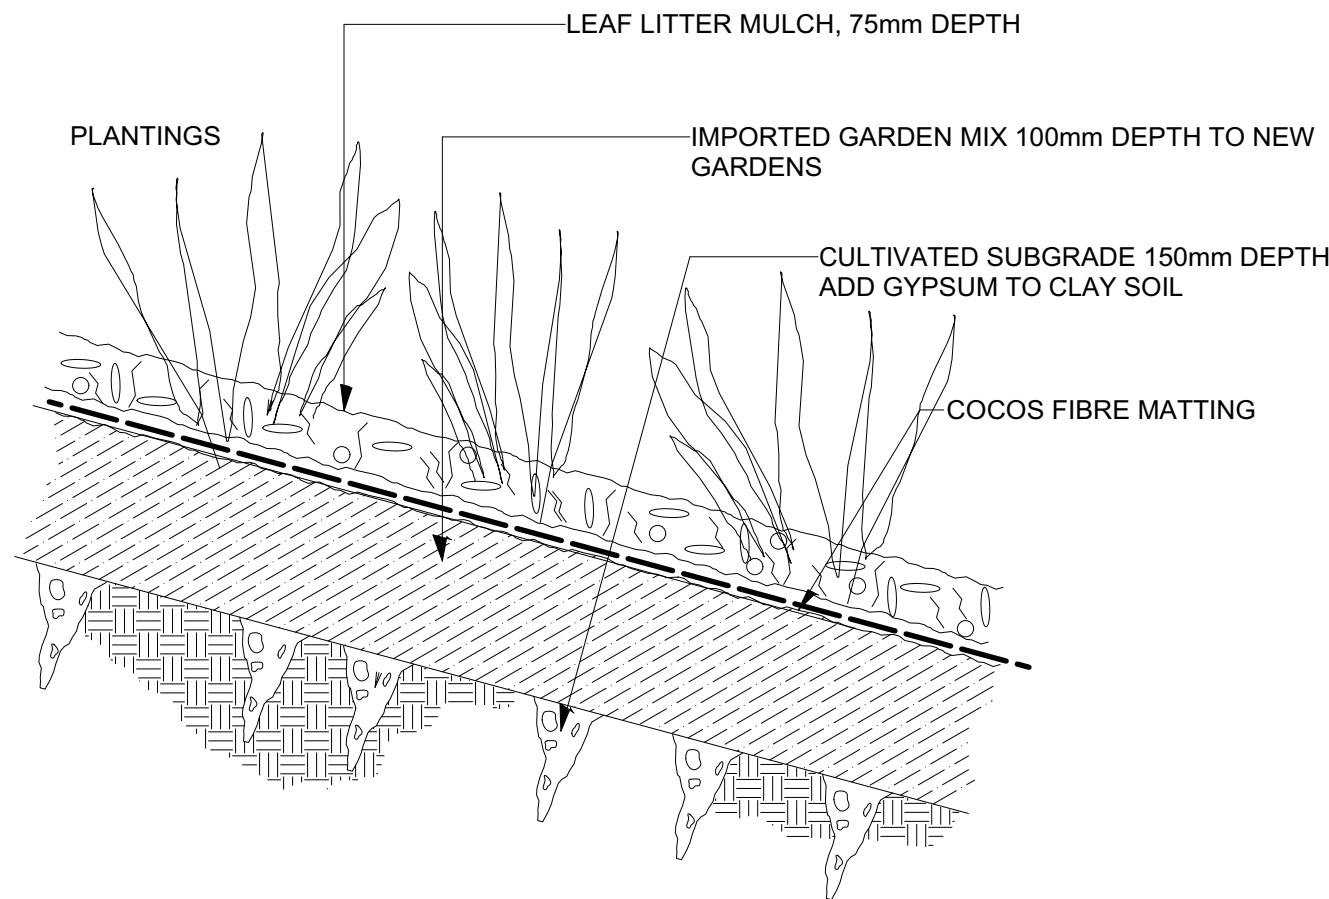


PLANTING EXCEEDING 1 : 4

SCALE 1:10

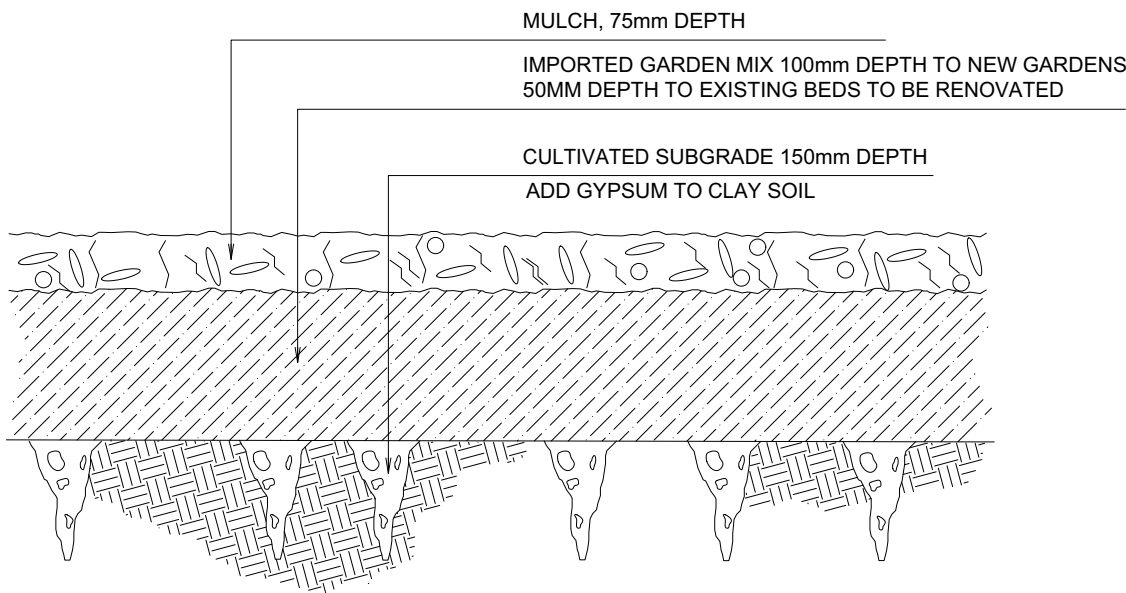


GARDEN BEDS ON GRADE

SCALE 1:10

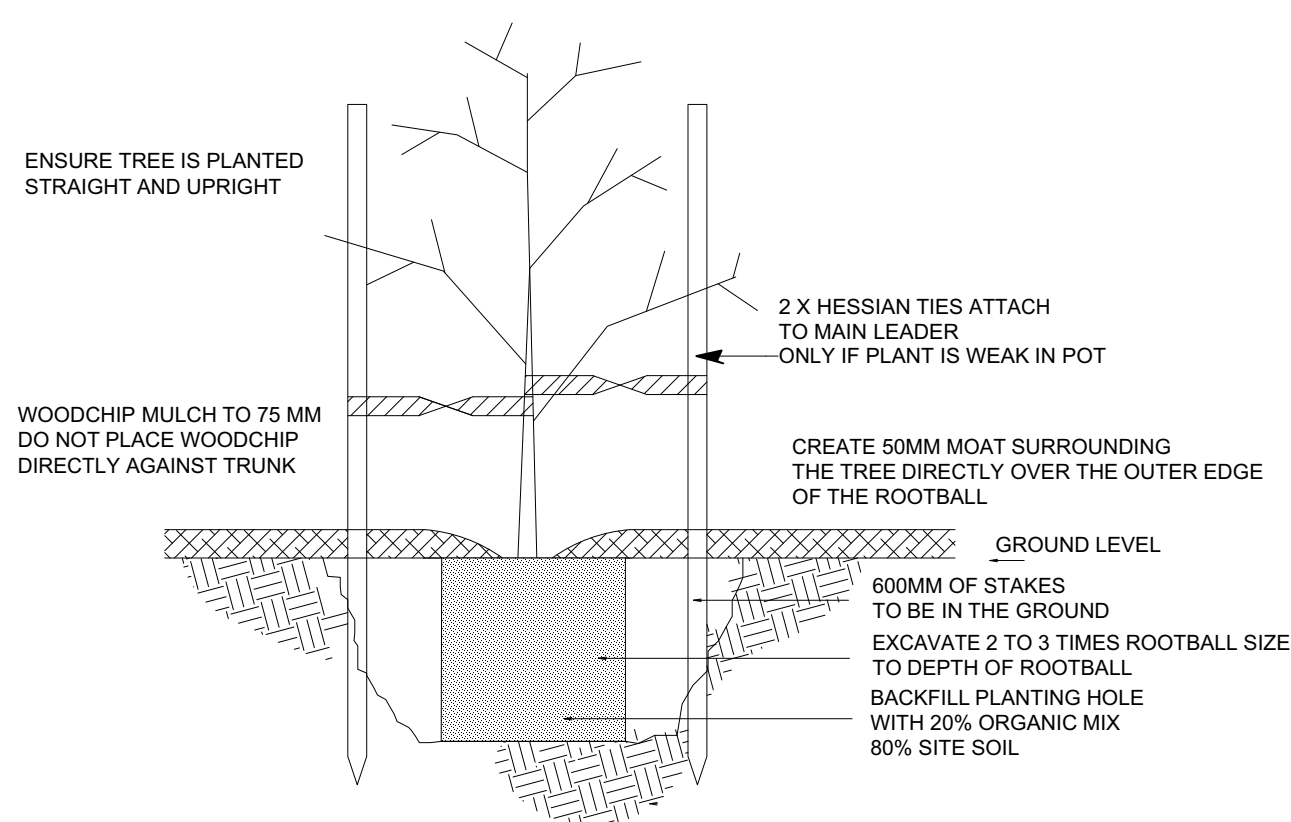


TREE PLANTING

SCALE 1:10

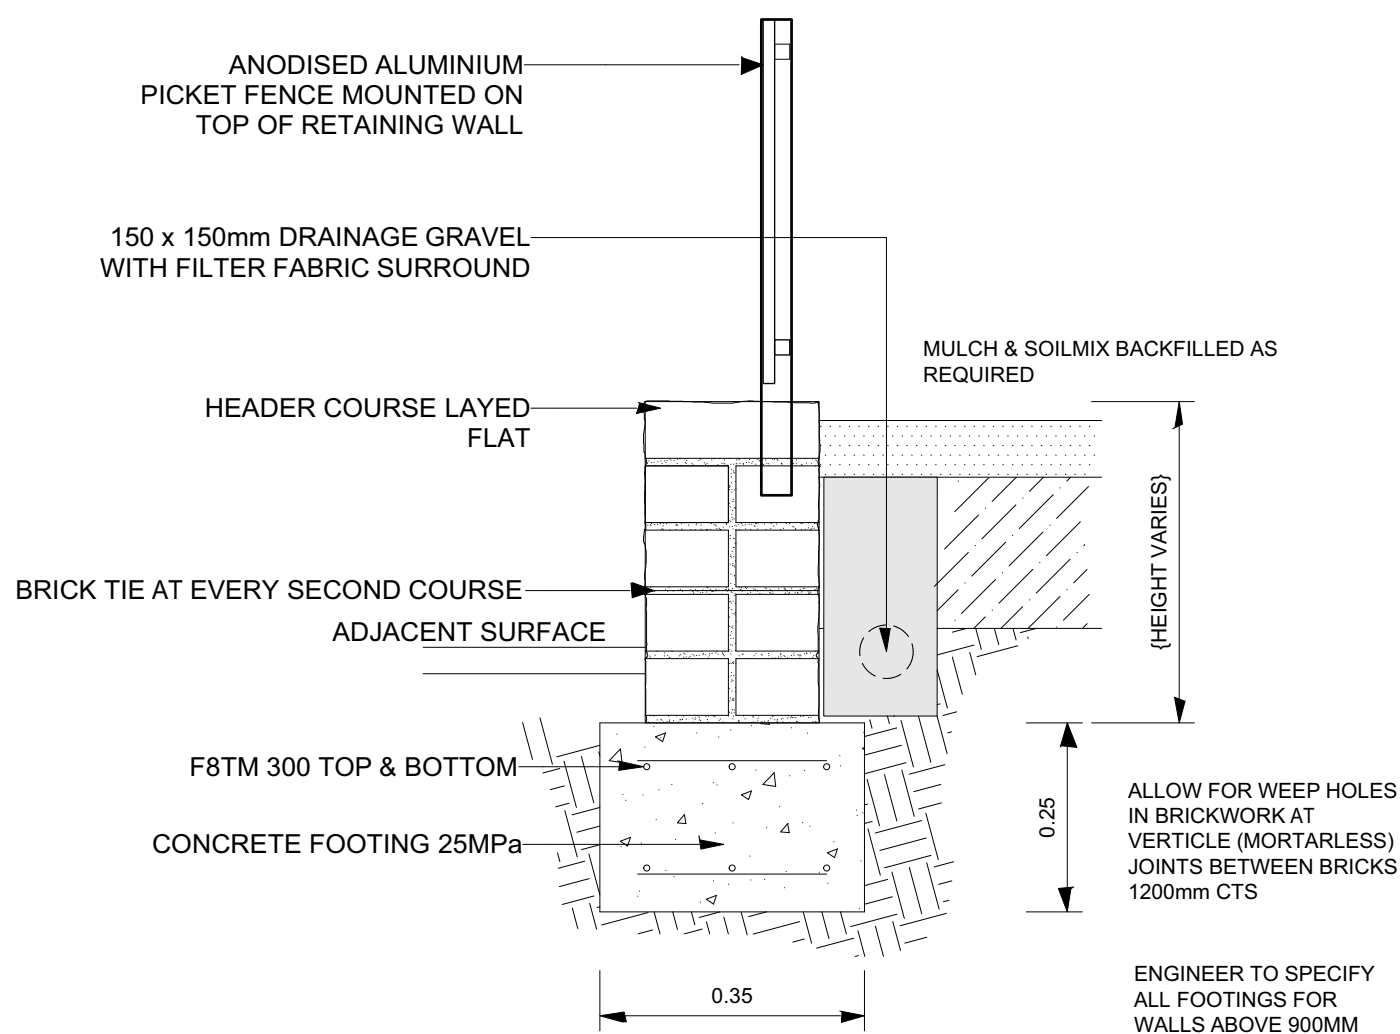

BRICK RETAINING WALL WITH FENCING MOUNTED

SCALE 1:10

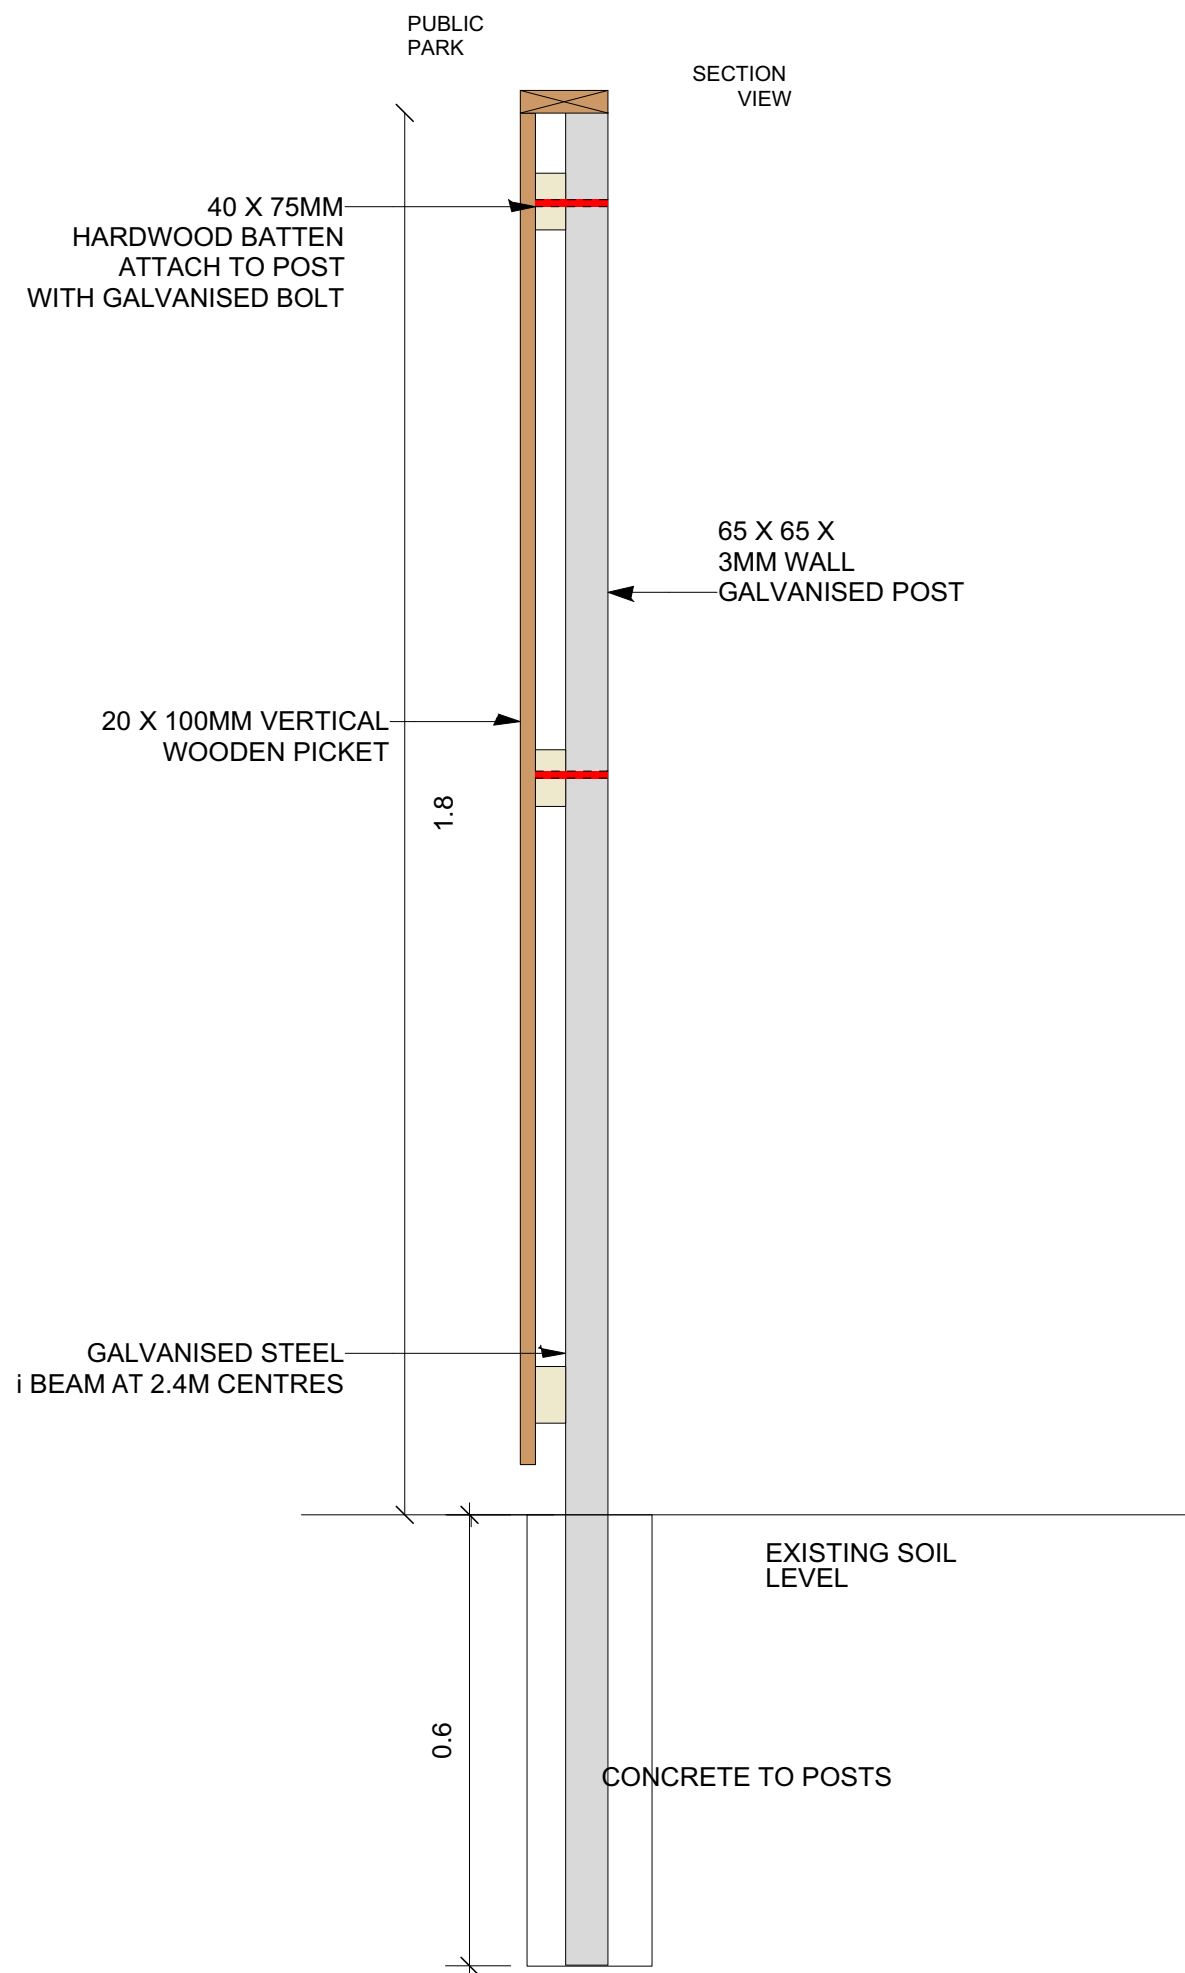

LAP AND CAP TIMBER FENCE

B 12/8/20 SITE DESIGN CHANGES

ISSUE DATE REVISION

NOTE DO NOT SCALE FROM DRAWING. USE FIGURED DIMENSIONS ONLY. CHECK ALL DIMENSIONS ON SITE BEFORE ANY MANUFACTURE OR CONSTRUCTION

FILE NAME

NBL_Leonay_200812.vwx

PROJECT

NBL_Leonay_2020

ADDRESS

8 Linksvie Ave, Leonay, NSW

CLIENT

Glenstone Group

DRAWING

Details



PROJECT #

NBL_Leonay_2020

DATE 12/8/20 DWG # REV

SCALE @ A1 1:100 L3 B

DRAWN JJ CHKD NB

Nicholas Bray Landscapes 471 Argyle Street Moss Vale
PO Box 323 Moss Vale NSW 2577 Australia ABN: 25001055205
M: 0417 278 267 W: www.nicholasbray.net.au E: contact@nicholasbray.net.au

