



**IMPORTANT NOTES:**

- 1 THIS PLAN IS PREPARED FROM A COMBINATION OF FIELD AND EXISTING RECORDS FOR THE PURPOSE OF DESIGNING NEW STRUCTURES ON THE LAND AND SHOULD NOT BE USED FOR ANY OTHER PURPOSE.
- 2 THE BOUNDARIES (AND EASEMENTS, IF PRESENT) SHOWN HEREON HAVE BEEN COMPILED FROM INFORMATION HELD BY LAND REGISTRY SERVICES NSW AND ARE APPROXIMATE ONLY.
- 3 MARKS INDICATING LOCATION OF NEW STRUCTURES AND/OR BOUNDARIES MUST BE PLACED BY A REGISTERED SURVEYOR PRIOR TO ANY CONSTRUCTION COMMENCING.
- 4 DO NOT SCALE OFF THE PLAN, POSITION OF IMPROVEMENTS SHOWN IS DIAGRAMMATIC ONLY. WHERE RELATION OF STRUCTURES TO BOUNDARY IS CRITICAL, FURTHER SURVEY MAY BE REQUIRED.
- 5 CONTOURS (IF SHOWN) DEPICT GENERAL TOPOGRAPHY, EXCEPT AT SPOT LEVELS. THEY DO NOT NECESSARILY REPRESENT THE EXACT LEVEL AT ANY PARTICULAR POINT ALONG THE CONTOUR.
- 6 THIS NOTE FORMS AN INTEGRAL PART OF THIS PLAN.

**LINETYPE LEGEND**

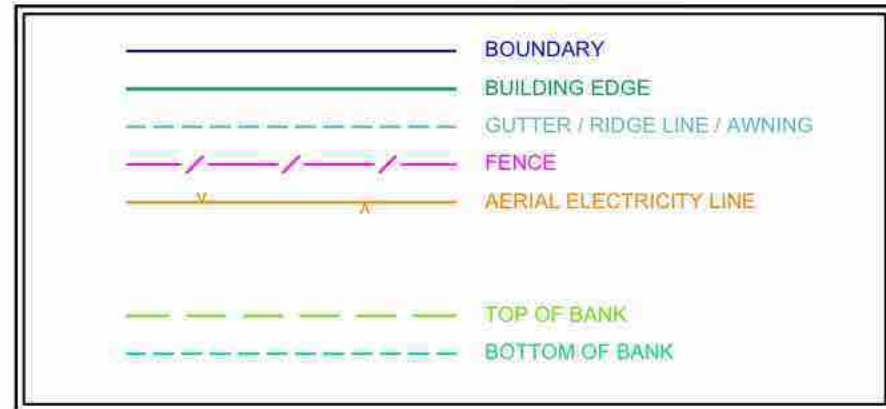

**SYMBOL LEGEND**

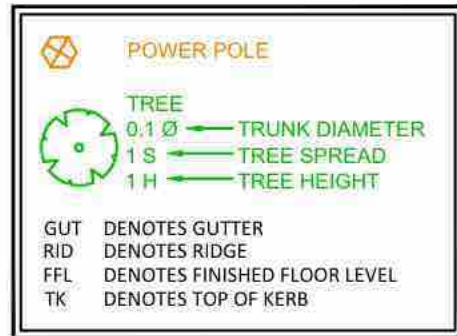

REV	DATE	REVISIONS	Drn	Chk
B	12.03.2021	LEVELS REVISED	I.T.	J.E.
A	9.02.2021	ORIGINAL	I.T.	J.E.

THIS DRAWING AND THE DESIGN (IF SHOWN HEREON) IS THE PROPERTY OF ENSURE CONSULTING PTY LTD AND SHALL NOT BE COPIED NOR REPRODUCED IN PART OR IN WHOLE IN ANY FORM WITHOUT THE WRITTEN PERMISSION OF ENSURE CONSULTING PTY LTD, NSW, AUSTRALIA, AND SHALL BE USED ONLY BY THE CLIENT OF ENSURE CONSULTING PTY LTD FOR THE PROJECT FOR WHICH IT WAS PROVIDED.




DRAWN:	I.T.	<b>A2</b>
CHECKED:	J.E.	
DATUM:	AHD	
ORIGIN OF LEVELS:	CORSNET GNSS	
CONTOUR INTERVAL:	0.25	
SCALE:	1:250	

**Ensure Consulting Pty Ltd**  
 ABN: 20 624 253 032  
 Unit 5, 10-12 Sylvester Avenue  
 Unanderra NSW 2526 Australia  
 Po Box 243, St Leonards NSW 1590  
 Tel: (+61) 412 757 708  
 Tel: (+61) 406 069 887  
 Email: office@ensureco.com.au  
 SURVEYOR Ziemowit Tomasz Wierzchowski 8651

PLAN SHOWING LEVELS,  
 DETAILS AND CONTOURS  
 120 FARM ROAD,  
 MULGOA

REGISTERED SURVEYOR Ziemowit Tomasz Wierzchowski No 8651
DATE: 12/03/2021 SHEET 1 OF 4 Rev
DRAWING No: <b>210796 DE-01</b>
<b>B</b>



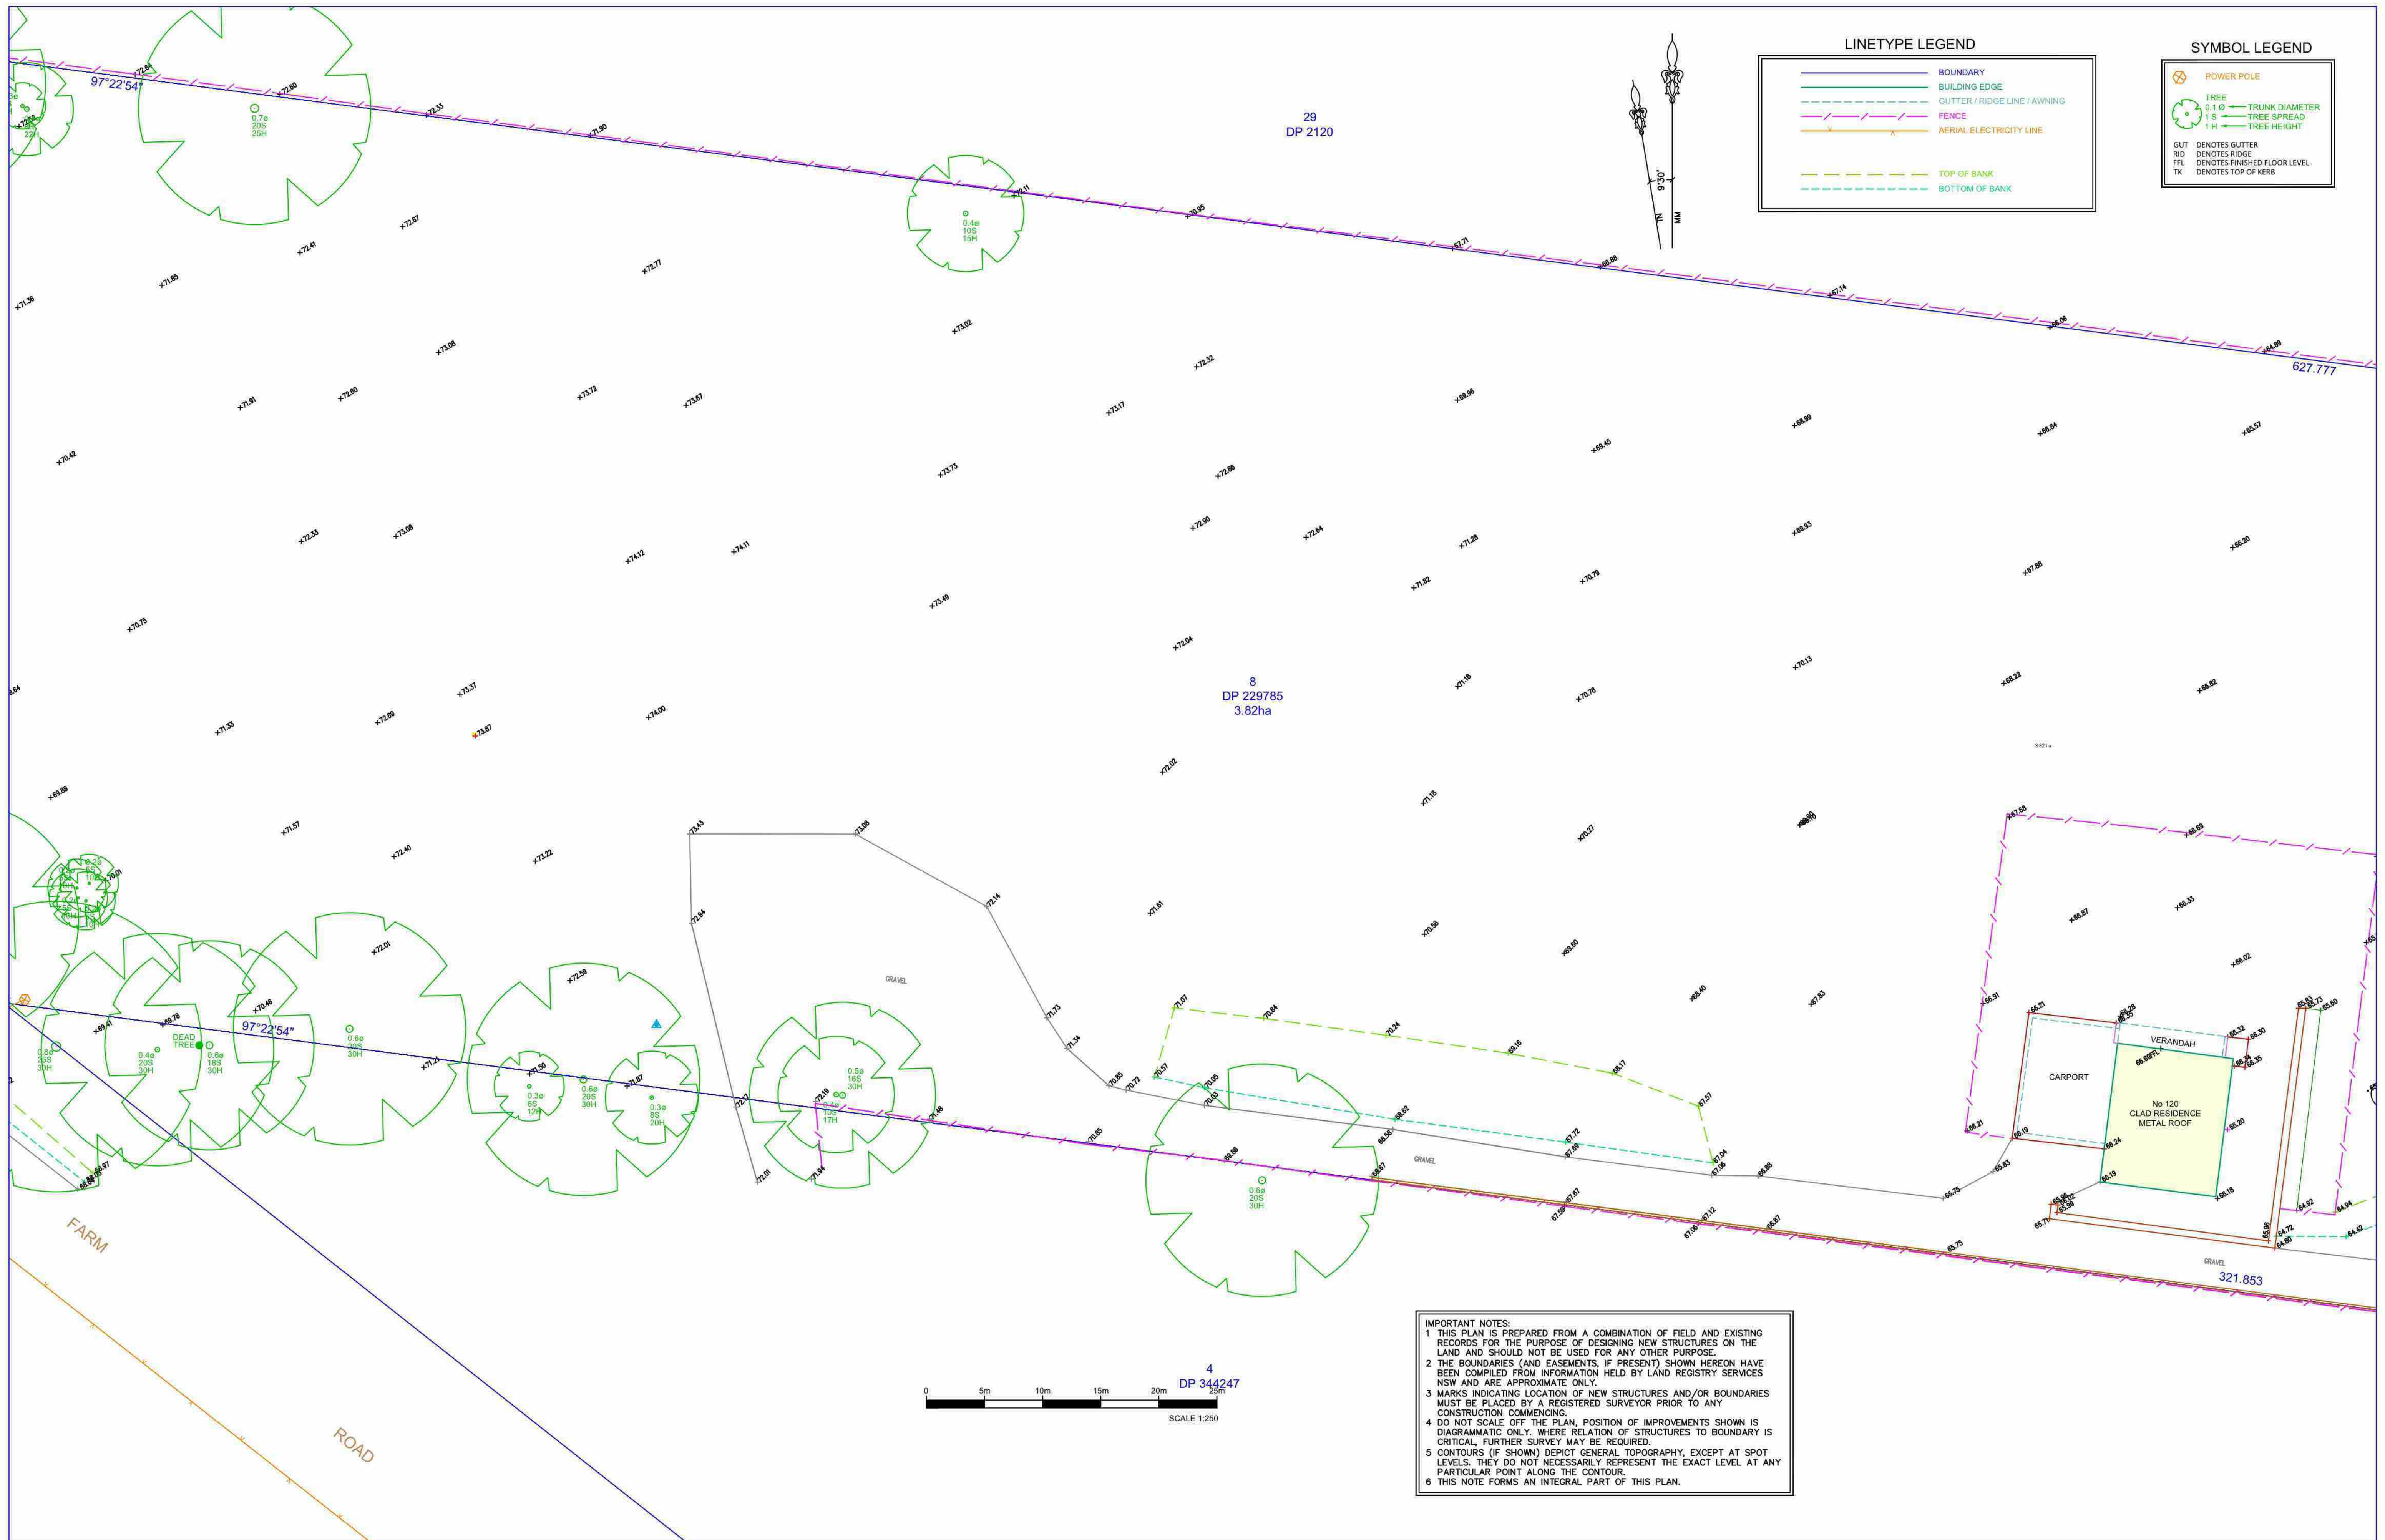

**LINETYPE LEGEND**

(Solid line)	BOUNDARY
(Dashed line)	BUILDING EDGE
(Dotted line)	GUTTER / RIDGE LINE / AWNING
(Line with cross-ticks)	FENCE
(Line with 'A' and 'B' markers)	AERIAL ELECTRICITY LINE
(Dashed line)	TOP OF BANK
(Dotted line)	BOTTOM OF BANK

**SYMBOL LEGEND**

(Circle with cross)	POWER POLE
(Circle with 'D')	TREE TRUNK DIAMETER
(Circle with 'S')	TREE SPREAD
(Circle with 'H')	TREE HEIGHT
(Line with 'G')	GUT DENOTES GUTTER
(Line with 'R')	RIDGE DENOTES RIDGE
(Line with 'F')	FLOOR DENOTES FINISHED FLOOR LEVEL
(Line with 'K')	KERB DENOTES TOP OF KERB

**IMPORTANT NOTES:**

- THIS PLAN IS PREPARED FROM A COMBINATION OF FIELD AND EXISTING RECORDS FOR THE PURPOSE OF DESIGNING NEW STRUCTURES ON THE LAND AND SHOULD NOT BE USED FOR ANY OTHER PURPOSE.
- THE BOUNDARIES (AND EASEMENTS, IF PRESENT) SHOWN HEREON HAVE BEEN COMPILED FROM INFORMATION HELD BY LAND REGISTRY SERVICES NSW AND ARE APPROXIMATE ONLY.
- MARKS INDICATING LOCATION OF NEW STRUCTURES AND/OR BOUNDARIES MUST BE PLACED BY A REGISTERED SURVEYOR PRIOR TO ANY CONSTRUCTION COMMENCING.
- DO NOT SCALE OFF THE PLAN. POSITION OF IMPROVEMENTS SHOWN IS DIAGRAMMATIC ONLY. WHERE RELATION OF STRUCTURES TO BOUNDARY IS CRITICAL, FURTHER SURVEY MAY BE REQUIRED.
- CONTOURS (IF SHOWN) DEPICT GENERAL TOPOGRAPHY, EXCEPT AT SPOT LEVELS. THEY DO NOT NECESSARILY REPRESENT THE EXACT LEVEL AT ANY PARTICULAR POINT ALONG THE CONTOUR.
- THIS NOTE FORMS AN INTEGRAL PART OF THIS PLAN.

REV	DATE	REVISIONS	Drn	Chk
B	12.03.2021	LEVELS REVISED	I.T.	J.E.
A	9.02.2021	ORIGINAL	I.T.	J.E.

THIS DRAWING AND THE DESIGN (IF SHOWN HEREON) IS THE PROPERTY OF ENSURE CONSULTING PTY LTD AND SHALL NOT BE COPIED NOR REPRODUCED IN PART OR IN WHOLE IN ANY FORM WITHOUT THE WRITTEN PERMISSION OF ENSURE CONSULTING PTY LTD, NSW, AUSTRALIA, AND SHALL BE USED ONLY BY THE CLIENT OF ENSURE CONSULTING PTY LTD FOR THE PROJECT FOR WHICH IT WAS PROVIDED.



DRAWN:	I.T.
CHECKED:	J.E.
DATUM:	AHD
ORIGIN OF LEVELS:	CORSNET GNSS
CONTOUR INTERVAL:	0.25
SCALE:	1:250

**ensure**  
 Ensure Consulting Pty Ltd  
 ABN: 20 624 253 032  
 Unit 8, 10-12 Sylvester Avenue  
 Unanderra NSW 2526 Australia  
 Po Box 243, St Leonards NSW 1590  
 Tel: (+61) 412 757 708  
 Tel: (+61) 406 069 887  
 Email: office@ensureco.com.au  
 SURVEYOR Ziemowit Tomasz Wierczowski 8651

PLAN SHOWING LEVELS,  
 DETAILS AND CONTOURS  
 120 FARM ROAD,  
 MULGOA

REGISTERED SURVEYOR	Ziemowit Tomasz Wierczowski No 8651
DATE:	12/03/2021
SHEET	2 OF 4
Rev	
DRAWING No:	210796 DE-01
	B







**LINETYPE LEGEND**

	BOUNDARY
	BUILDING EDGE
	GUTTER / RIDGE LINE / AWNING
	FENCE
	AERIAL ELECTRICITY LINE
	TOP OF BANK
	BOTTOM OF BANK

**IMPORTANT NOTES:**

- 1 THIS PLAN IS PREPARED FROM A COMBINATION OF FIELD AND EXISTING RECORDS FOR THE PURPOSE OF DESIGNING NEW STRUCTURES ON THE LAND AND SHOULD NOT BE USED FOR ANY OTHER PURPOSE.
- 2 THE BOUNDARIES (AND EASEMENTS, IF PRESENT) SHOWN HEREON HAVE BEEN COMPILED FROM INFORMATION HELD BY LAND REGISTRY SERVICES NSW AND ARE APPROXIMATE ONLY.
- 3 MARKS INDICATING LOCATION OF NEW STRUCTURES AND/OR BOUNDARIES MUST BE PLACED BY A REGISTERED SURVEYOR PRIOR TO ANY CONSTRUCTION COMMENCING.
- 4 DO NOT SCALE OFF THE PLAN. POSITION OF IMPROVEMENTS SHOWN IS DIAGRAMMATIC ONLY. WHERE RELATION OF STRUCTURES TO BOUNDARY IS CRITICAL, FURTHER SURVEY MAY BE REQUIRED.
- 5 CONTOURS (IF SHOWN) DEPICT GENERAL TOPOGRAPHY, EXCEPT AT SPOT LEVELS. THEY DO NOT NECESSARILY REPRESENT THE EXACT LEVEL AT ANY PARTICULAR POINT ALONG THE CONTOUR.
- 6 THIS NOTE FORMS AN INTEGRAL PART OF THIS PLAN.

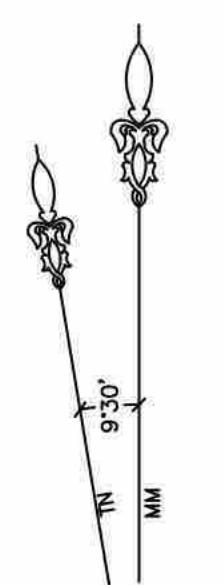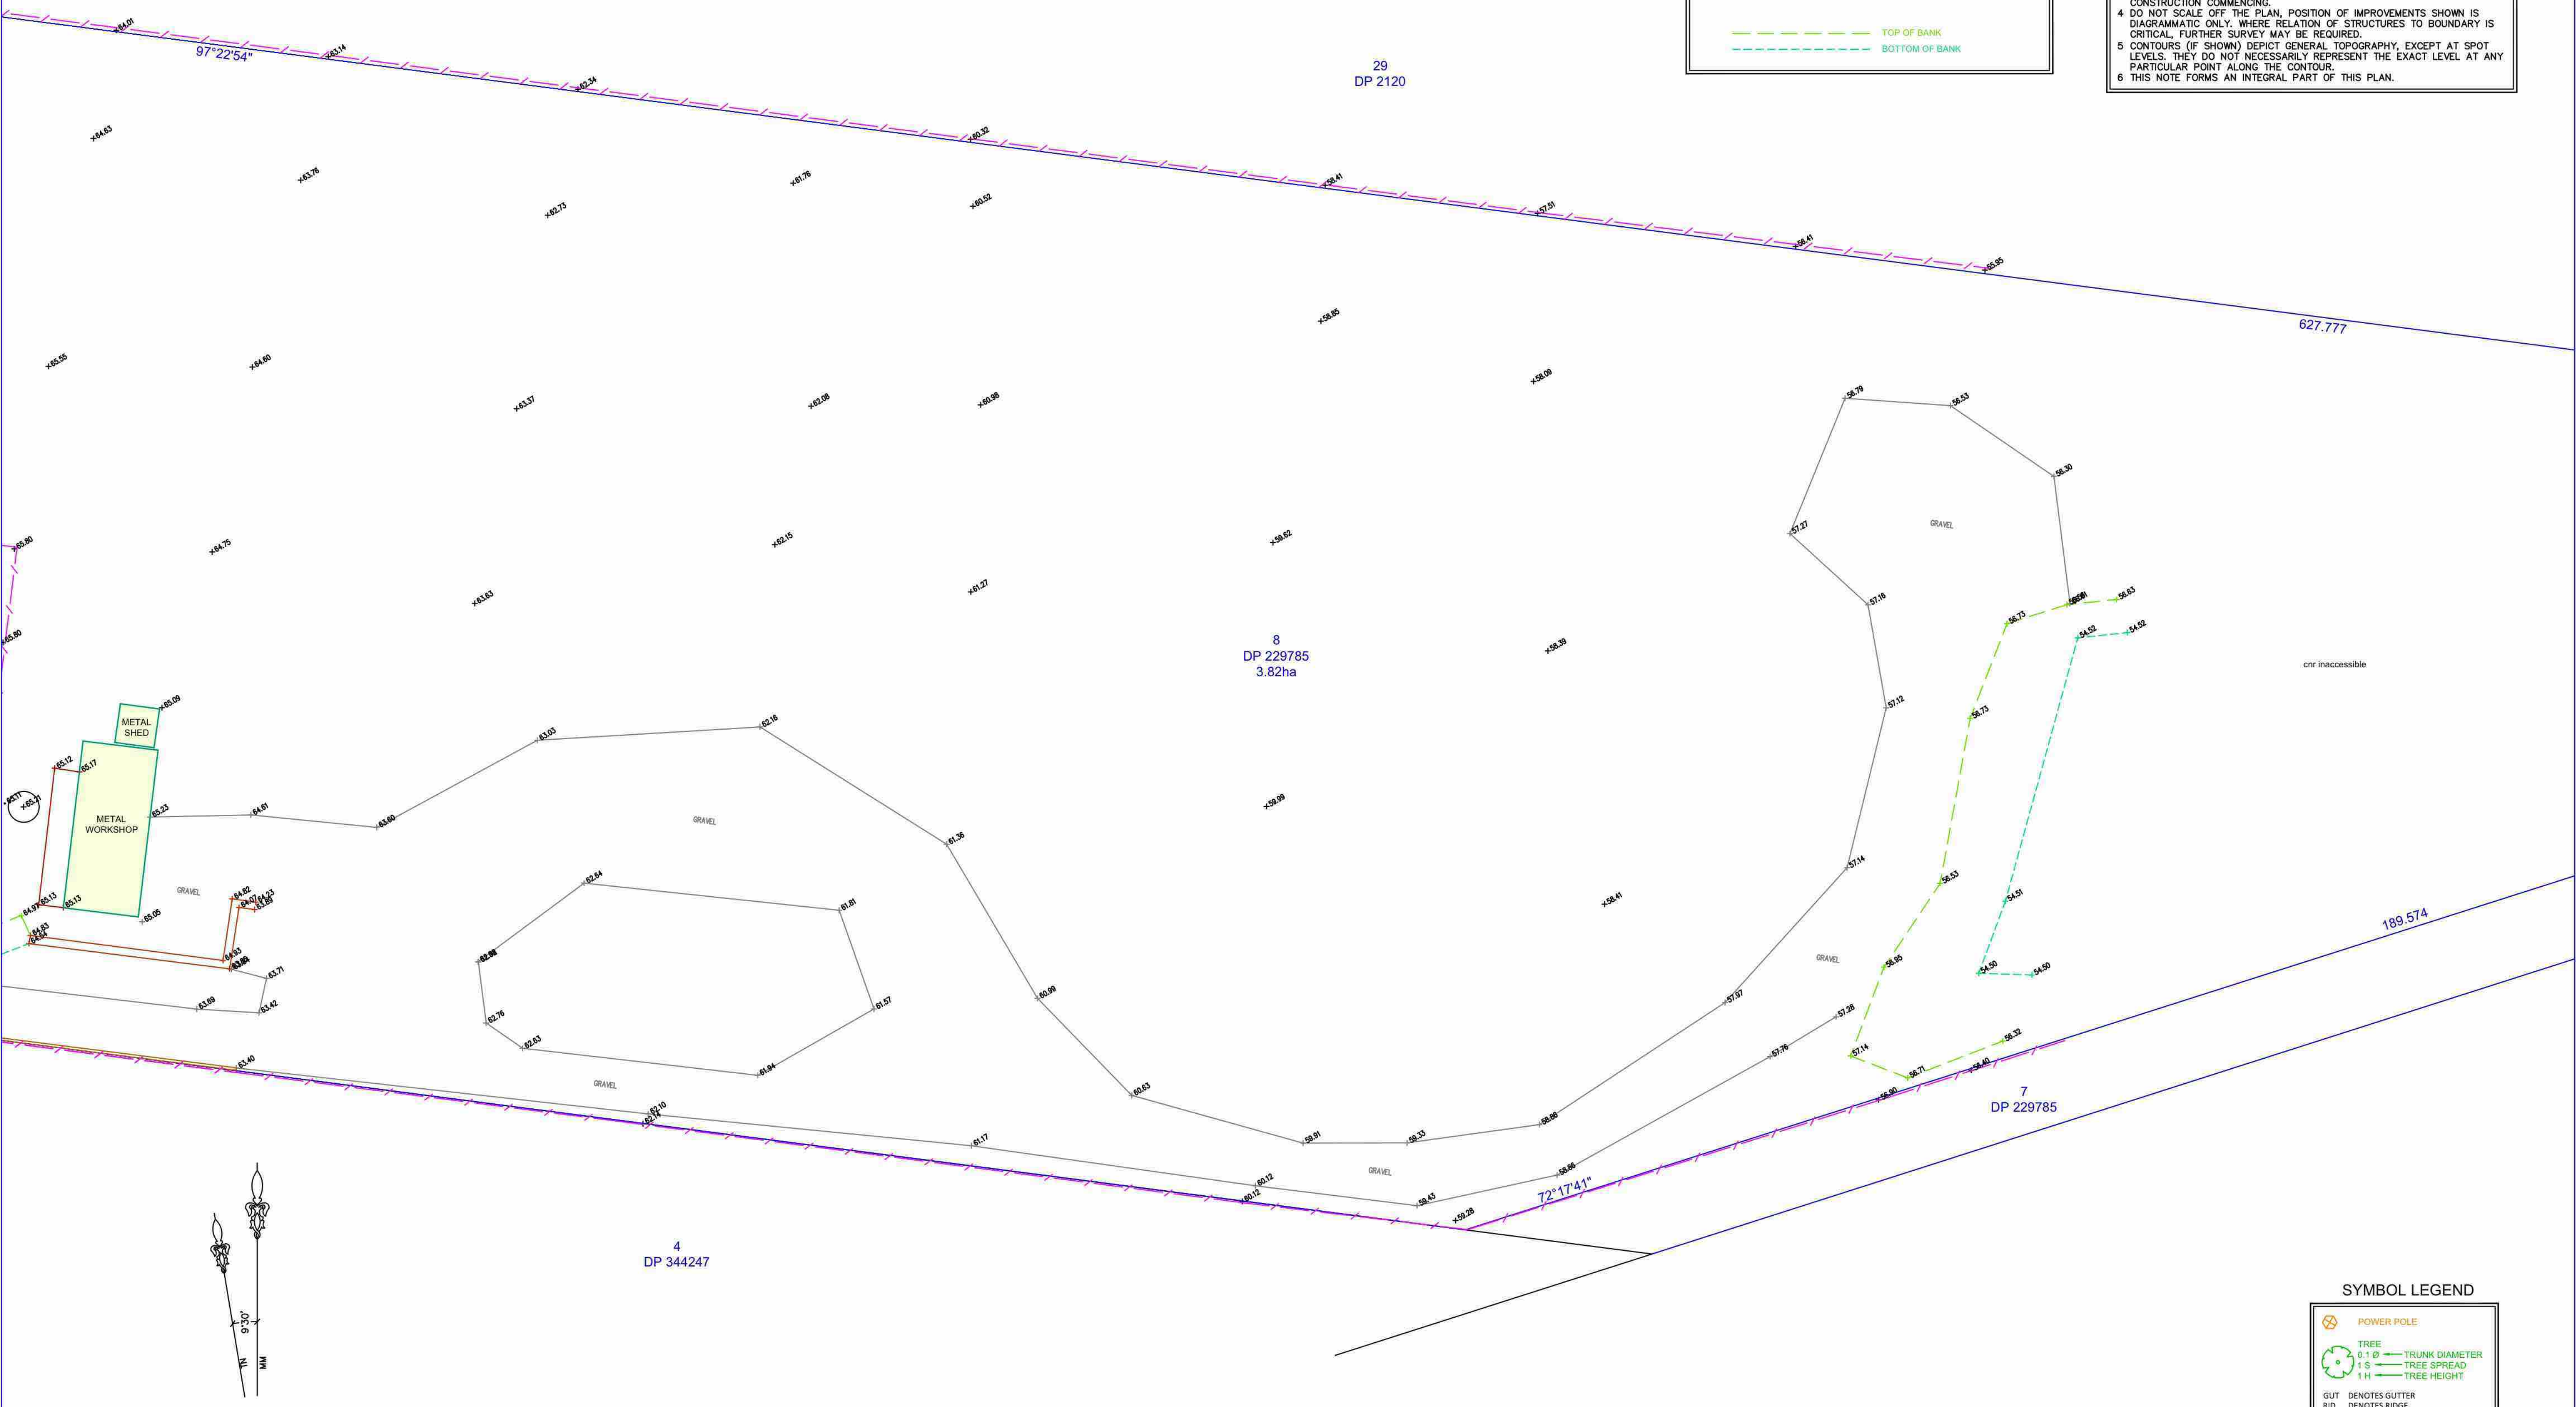

**SYMBOL LEGEND**

	POWER POLE
	TREE
	0.1 Ø TRUNK DIAMETER
	1 S TREE SPREAD
	1 H TREE HEIGHT
	GUT DENOTES GUTTER
	RID DENOTES RIDGE
	F.F.L. DENOTES FINISHED FLOOR LEVEL
	TK DENOTES TOP OF KERB

REV	DATE	REVISIONS	Drn	Chk
B	12.03.2021	LEVELS REVISED	I.T.	J.E.
A	9.02.2021	ORIGINAL	I.T.	J.E.

THIS DRAWING AND THE DESIGN (IF SHOWN HEREON) IS THE PROPERTY OF ENSURE CONSULTING PTY LTD AND SHALL NOT BE COPIED NOR REPRODUCED IN PART OR IN WHOLE IN ANY FORM WITHOUT THE WRITTEN PERMISSION OF ENSURE CONSULTING PTY LTD, NSW, AUSTRALIA, AND SHALL BE USED ONLY BY THE CLIENT OF ENSURE CONSULTING PTY LTD FOR THE PROJECT FOR WHICH IT WAS PROVIDED.





DRAWN:	I.T.
CHECKED:	J.E.
DATUM:	AHD
ORIGIN OF LEVELS:	CORSNET GNSS
CONTOUR INTERVAL:	0.25
SCALE:	1:250

**ensure**  
 Ensure Consulting Pty Ltd  
 ABN: 20 624 253 032  
 Unit 5, 10-12 Sylvester Avenue  
 Unanderra NSW 2526 Australia  
 Po Box 243, St Leonards NSW 1590  
 Tel: (+61) 412 757 708  
 Tel: (+61) 406 069 887  
 Email: office@ensureco.com.au  
 SURVEYOR Ziemowit Tomasz Wierzcowski 8651

PLAN SHOWING LEVELS,  
 DETAILS AND CONTOURS  
 120 FARM ROAD,  
 MULGOA

REGISTERED SURVEYOR Ziemowit Tomasz Wierzcowski No 8651		
DATE: 12/03/2021	SHEET 3 OF 4	Rev
DRAWING No:	<b>210796 DE-01</b>	<b>B</b>



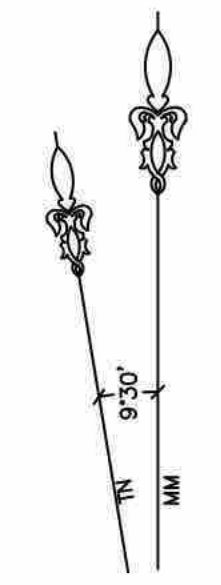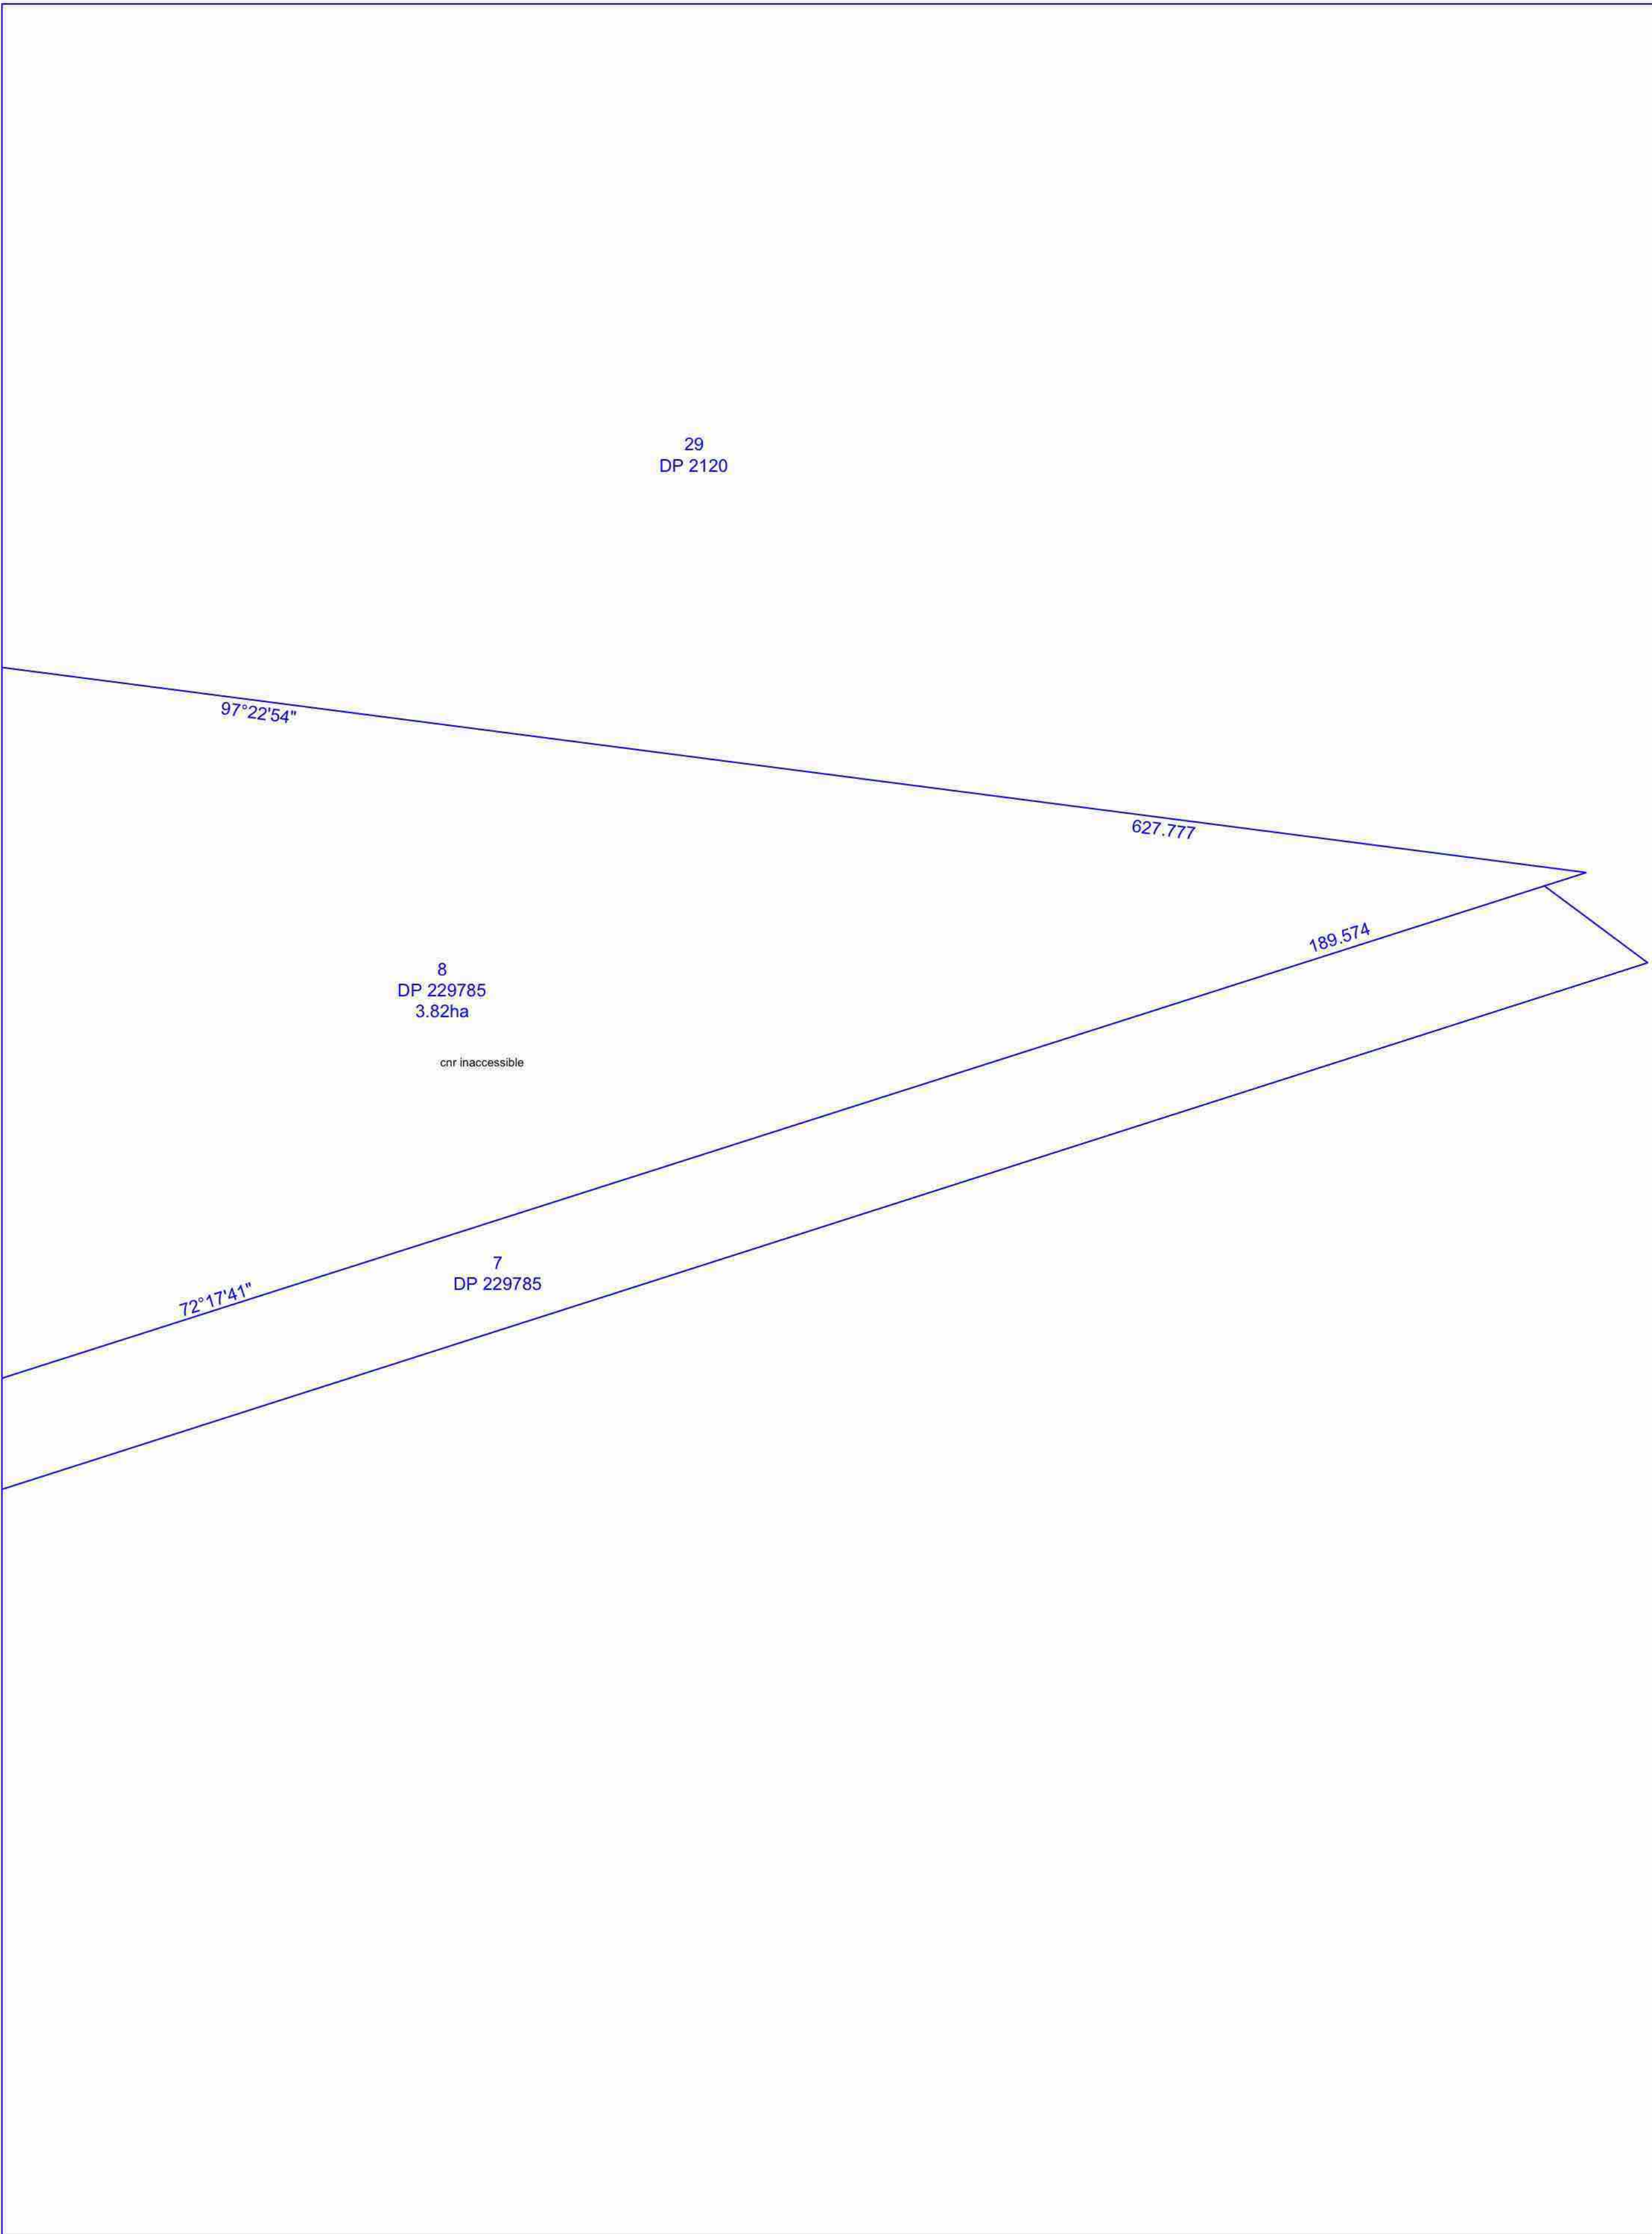

**IMPORTANT NOTES:**

- 1 THIS PLAN IS PREPARED FROM A COMBINATION OF FIELD AND EXISTING RECORDS FOR THE PURPOSE OF DESIGNING NEW STRUCTURES ON THE LAND AND SHOULD NOT BE USED FOR ANY OTHER PURPOSE.
- 2 THE BOUNDARIES (AND EASEMENTS, IF PRESENT) SHOWN HEREON HAVE BEEN COMPILED FROM INFORMATION HELD BY LAND REGISTRY SERVICES NSW AND ARE APPROXIMATE ONLY.
- 3 MARKS INDICATING LOCATION OF NEW STRUCTURES AND/OR BOUNDARIES MUST BE PLACED BY A REGISTERED SURVEYOR PRIOR TO ANY CONSTRUCTION COMMENCING.
- 4 DO NOT SCALE OFF THE PLAN, POSITION OF IMPROVEMENTS SHOWN IS DIAGRAMMATIC ONLY. WHERE RELATION OF STRUCTURES TO BOUNDARY IS CRITICAL, FURTHER SURVEY MAY BE REQUIRED.
- 5 CONTOURS (IF SHOWN) DEPICT GENERAL TOPOGRAPHY, EXCEPT AT SPOT LEVELS. THEY DO NOT NECESSARILY REPRESENT THE EXACT LEVEL AT ANY PARTICULAR POINT ALONG THE CONTOUR.
- 6 THIS NOTE FORMS AN INTEGRAL PART OF THIS PLAN.

**SYMBOL LEGEND**

	POWER POLE
	TREE
	0.1 Ø TRUNK DIAMETER
	1 S TREE SPREAD
	1 H TREE HEIGHT
	GUT DENOTES GUTTER
	RID DENOTES RIDGE
	FFL DENOTES FINISHED FLOOR LEVEL
	TK DENOTES TOP OF KERB

**LINETYPE LEGEND**

	BOUNDARY
	BUILDING EDGE
	GUTTER / RIDGE LINE / AWNING
	FENCE
	AERIAL ELECTRICITY LINE
	TOP OF BANK
	BOTTOM OF BANK

REV	DATE	REVISIONS	Drn	Chk
B	12.03.2021	LEVELS REVISED	I.T.	J.E.
A	9.02.2021	ORIGINAL	I.T.	J.E.

THIS DRAWING AND THE DESIGN (IF SHOWN HEREON) IS THE PROPERTY OF ENSURE CONSULTING PTY LTD AND SHALL NOT BE COPIED NOR REPRODUCED IN PART OR IN WHOLE IN ANY FORM WITHOUT THE WRITTEN PERMISSION OF ENSURE CONSULTING PTY LTD, NSW, AUSTRALIA, AND SHALL BE USED ONLY BY THE CLIENT OF ENSURE CONSULTING PTY LTD FOR THE PROJECT FOR WHICH IT WAS PROVIDED.



DRAWN:	I.T.
CHECKED:	J.E.
DATUM:	AHD
ORIGIN OF LEVELS:	CORSNET GNSS
CONTOUR INTERVAL:	0.25
SCALE:	1:250

**A2**



**Ensure Consulting Pty Ltd**  
 ABN: 20 624 253 032  
 Unit 5, 10-12 Sylvester Avenue  
 Unanderra NSW 2526 Australia  
 Po Box 243, St Leonards NSW 1590  
 Tel: (+61) 412 757 708  
 Tel: (+61) 406 069 887  
 Email: office@ensureco.com.au  
 SURVEYOR Ziemowit Tomasz Wierczowski 8651

PLAN SHOWING LEVELS,  
 DETAILS AND CONTOURS  
 120 FARM ROAD,  
 MULGOA

REGISTERED SURVEYOR Ziemowit Tomasz Wierczowski No 8651			
DATE:	12/03/2021	SHEET	4 OF 4
DRAWING No:	<b>210796 DE-01</b>		<b>B</b>