


RODLEY

AVENUE

M.G.A.

| Symbol | Description        |
|--------|--------------------|
|        | POWER POLE         |
|        | WATER METER        |
|        | HYDRANT            |
|        | STATE SURVEY MARK  |
|        | SHRUB              |
|        | SEWER              |
|        | COMMUNICATIONS PIT |
|        | WATER TAP          |
|        | BENCH MARK         |
|        | MAIL BOX           |
|        | TREE               |

HT - APPROXIMATE HEIGHT OF TREE  
G - TRUNK DIAMETER  
SR - SPREAD RADIUS FROM TRUNK

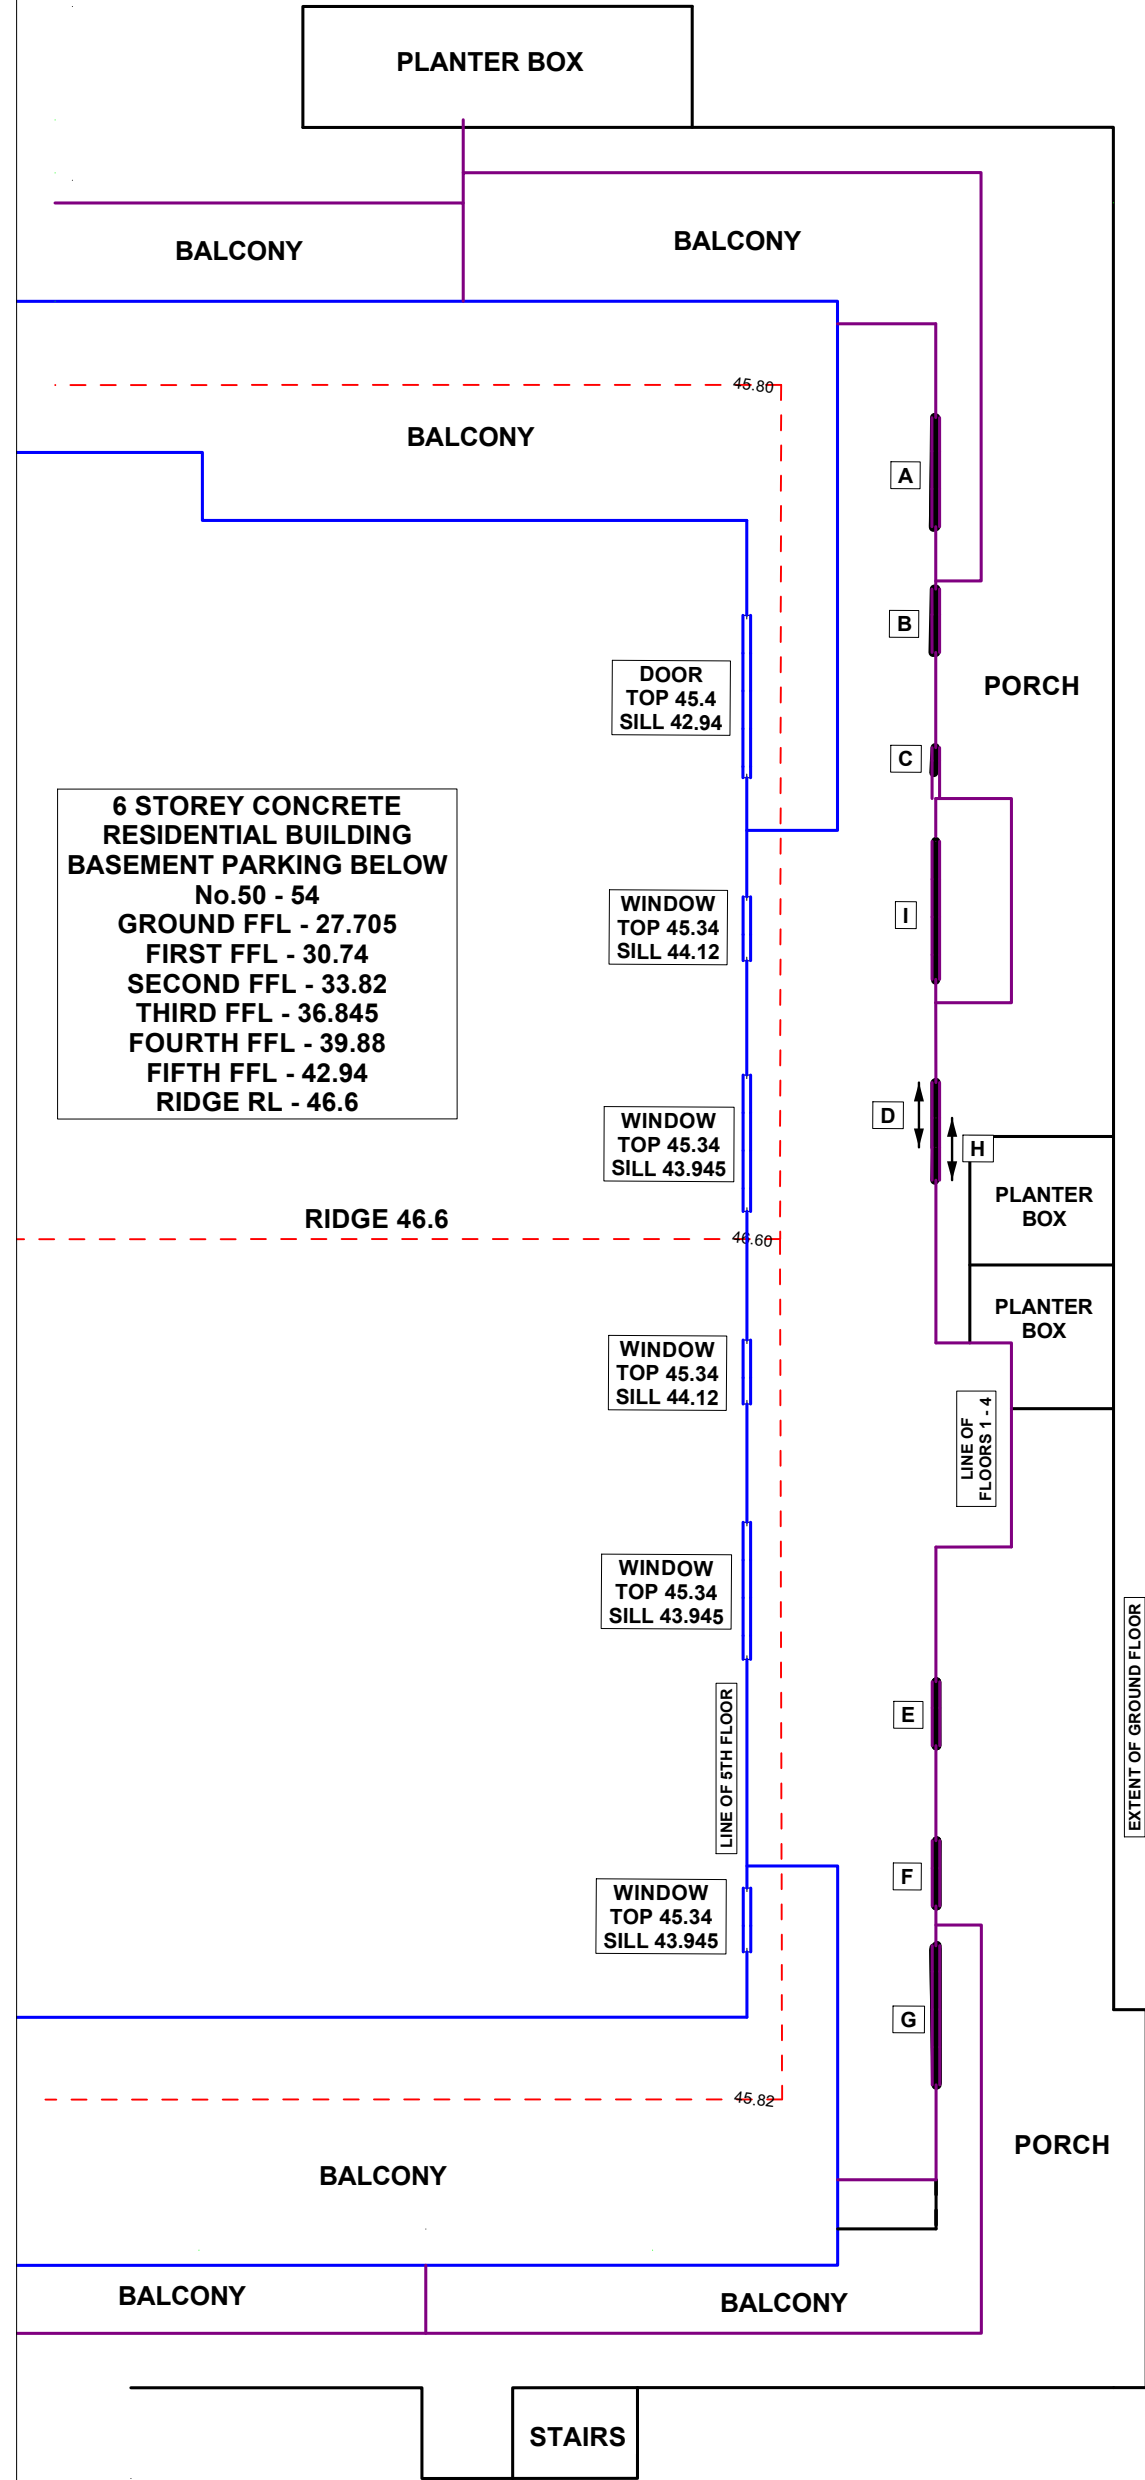

| GROUND FLOOR |        |        | FIRST FLOOR |       |       | SECOND FLOOR |       |       | THIRD FLOOR |       |        | FOURTH FLOOR |       |        |
|--------------|--------|--------|-------------|-------|-------|--------------|-------|-------|-------------|-------|--------|--------------|-------|--------|
| WINDOW       | TOP    | SILL   | WINDOW      | TOP   | SILL  | WINDOW       | TOP   | SILL  | WINDOW      | TOP   | SILL   | WINDOW       | TOP   | SILL   |
| H            | 30.115 | 28.65  | A           | 33.14 | 31.64 | A            | 36.19 | 34.69 | A           | 39.24 | 37.74  | A            | 42.29 | 40.79  |
| I            | 30.075 | 28.475 | B           | 33.14 | 31.97 | B            | 36.18 | 34.96 | B           | 39.23 | 37.995 | B            | 42.29 | 41.075 |
| J            | 30.115 | 28.65  | C           | 33.14 | 31.58 | C            | 36.18 | 34.6  | C           | 39.23 | 37.66  | C            | 42.29 | 40.715 |
| K            | 30.075 | 28.475 | D           | 33.14 | 31.58 | D            | 36.18 | 34.6  | D           | 39.23 | 37.66  | D            | 42.29 | 40.715 |
| L            | 30.075 | 28.475 | E           | 33.15 | 31.58 | E            | 36.18 | 34.6  | E           | 39.23 | 37.66  | E            | 42.29 | 40.715 |
|              |        |        | F           | 33.15 | 31.97 | F            | 36.18 | 34.95 | F           | 39.23 | 37.995 | F            | 42.29 | 41.075 |
|              |        |        | G           | 33.14 | 31.64 | G            | 36.18 | 34.69 | G           | 39.24 | 37.74  | G            | 42.29 | 40.79  |

NOTE-DO NOT SCALE OFF THIS PLAN  
ALL LEVELS SHOULD BE TAKEN FROM THE BENCHMARK SHOWN ON PLAN  
NO BOUNDARY DEFINITION HAS BEEN MADE - THIS PLAN HAS BEEN PREPARED UNDER cl9 OF THE S&S.I. REGULATION 2017.  
THE LOCATION OF ANY BUILDINGS OR IMPROVEMENTS SHOWN ARE APPROX ONLY  
ONLY VISABLE SERVICES HAVE BEEN LOCATED. NO ATTEMPT HAS BEEN MADE TO LOCATE UNDERGROUND SERVICES

DIAL BEFORE YOU DIG 1100

JOB No : 98805  
CLIENT : MASTERFIELD GROUP P/L  
LOCATION : PENRITH  
SCALE : 1:100

PLOT DATE : 11/02/2020  
DATE OF SURVEY : 23/01/2020  
DATUM: AHD (SSM 18076)  
DRAWN BY: CL & GG

CONTOUR OVER  
LOTS 62 - 64  
IN DP 33490

CHECKED BY JOHN LOWE/CANDICE LOWE  
REGISTERED SURVEYOR UNDER THE  
SURVEYING ACT 2002

JOHN LOWE AND ASSOCIATES PTY LTD  
CONSULTING LAND AND ENGINEERING SURVEYORS  
TAHMOOR  
1/4 GRAHAMS HILL RD, NARELLAN  
PHONE : 9602-4582, 9602-40104  
PO BOX 409 NARELLAN NSW 2567  
candice@jlsurveys.com.au  
A.B.N. 76 071 037 959