


COPYRIGHT © VINCE MORGAN SURVEYORS
NO PART OF THIS DRAWING MAY BE REPRODUCED, COMMUNICATED,
STORED IN A RETRIEVAL SYSTEM OR TRANSMITTED IN ANY FORM,
WITHOUT THE WRITTEN PERMISSION OF THE COPYRIGHT OWNER
EXCEPT AS PERMITTED BY THE COPYRIGHT ACT 1968.
ANY PERMITTED DOWNLOADING , ELECTRONIC STORAGE, DISPLAY,
PRINT, COPY, REPRODUCTION, COMMUNICATION OF THIS DRAWING
SHOULD CONTAIN NO ALTERATION OR ADDITION TO THE ORIGINAL
DRAWING.
THIS NOTICE MUST NOT BE ERASED

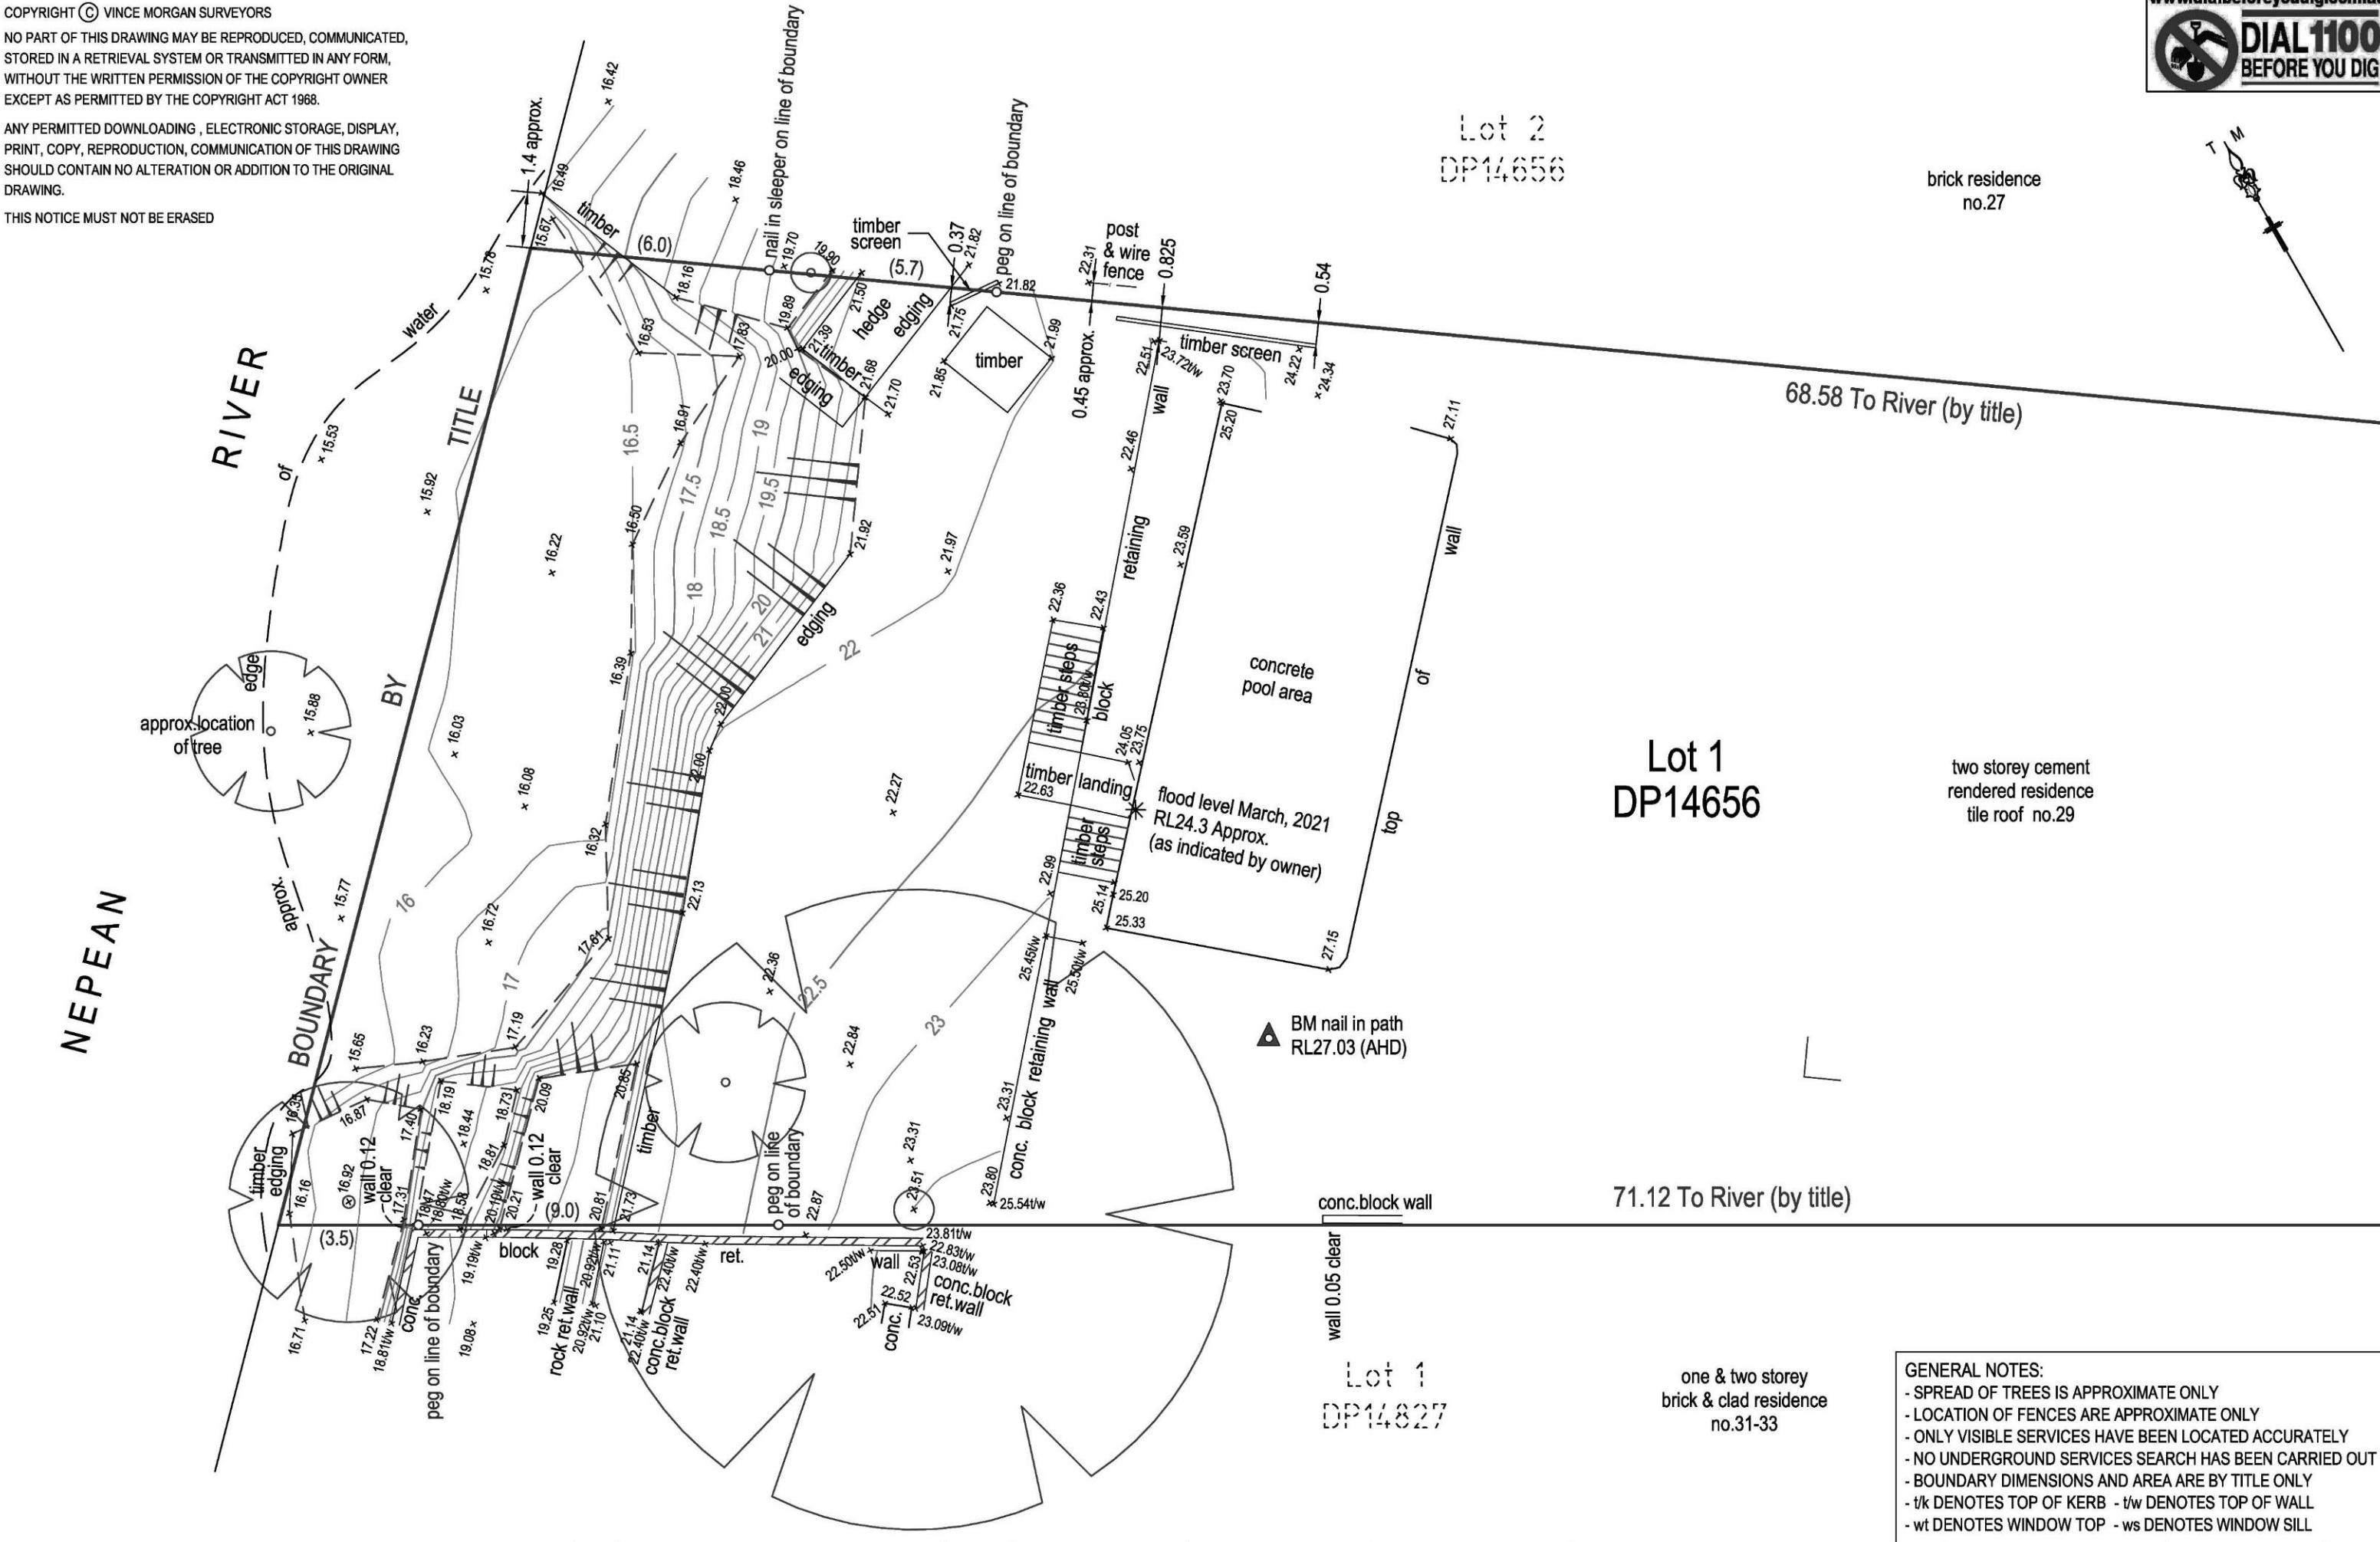

vince morgan
ABN: 52 065 060 808
SURVEYORS

Vince Morgan (Surveyors) Pty Ltd
N°1/77 Union Road, Penrith NSW
PO Box 4156 Penrith Plaza 2750
Ph: 47 215 293
Email: mail@vmsurvey.com.au

Issue	Amendment	Date
A	Issued to client	05.05.21
B	Trunk of tree added, house description amended	06.05.21
C	Additional adjoining detail added	12.05.21

Datum: AHD	Source: SCIMS
Origin: SSM45120	RL: 25.86
Scale: 1: 150	Contour Interval: 0.5m
Drawn: M.Perkins	Checked: P.Warwick

Client:

Lot(s) / DP(s):	Lot 1 / D.P.14656
Site Street Address:	N°29 Nepean Avenue
Location:	Penrith
Local Government:	Penrith

Drawing Title:
PARTIAL DETAIL & CONTOUR SURVEY

Plan Number:	Issue:
23710T	C
Date of Survey:	Sheet
28.04.21	1 of 1