


KEY

- APPROXIMATE NEIGHBOURING PRIVATE OPEN SPACES
UNAFFECTED BY SHADOW FROM 9AM - 3PM JUNE 21ST
- APPROXIMATE NEIGHBOURING PRIVATE OPEN SPACES




JUNE 21ST (9AM - 3PM) - NEIGHBOURING OVERSHADOW & PRIVATE OPEN SPACE SUNLIGHT STUDY
1:200

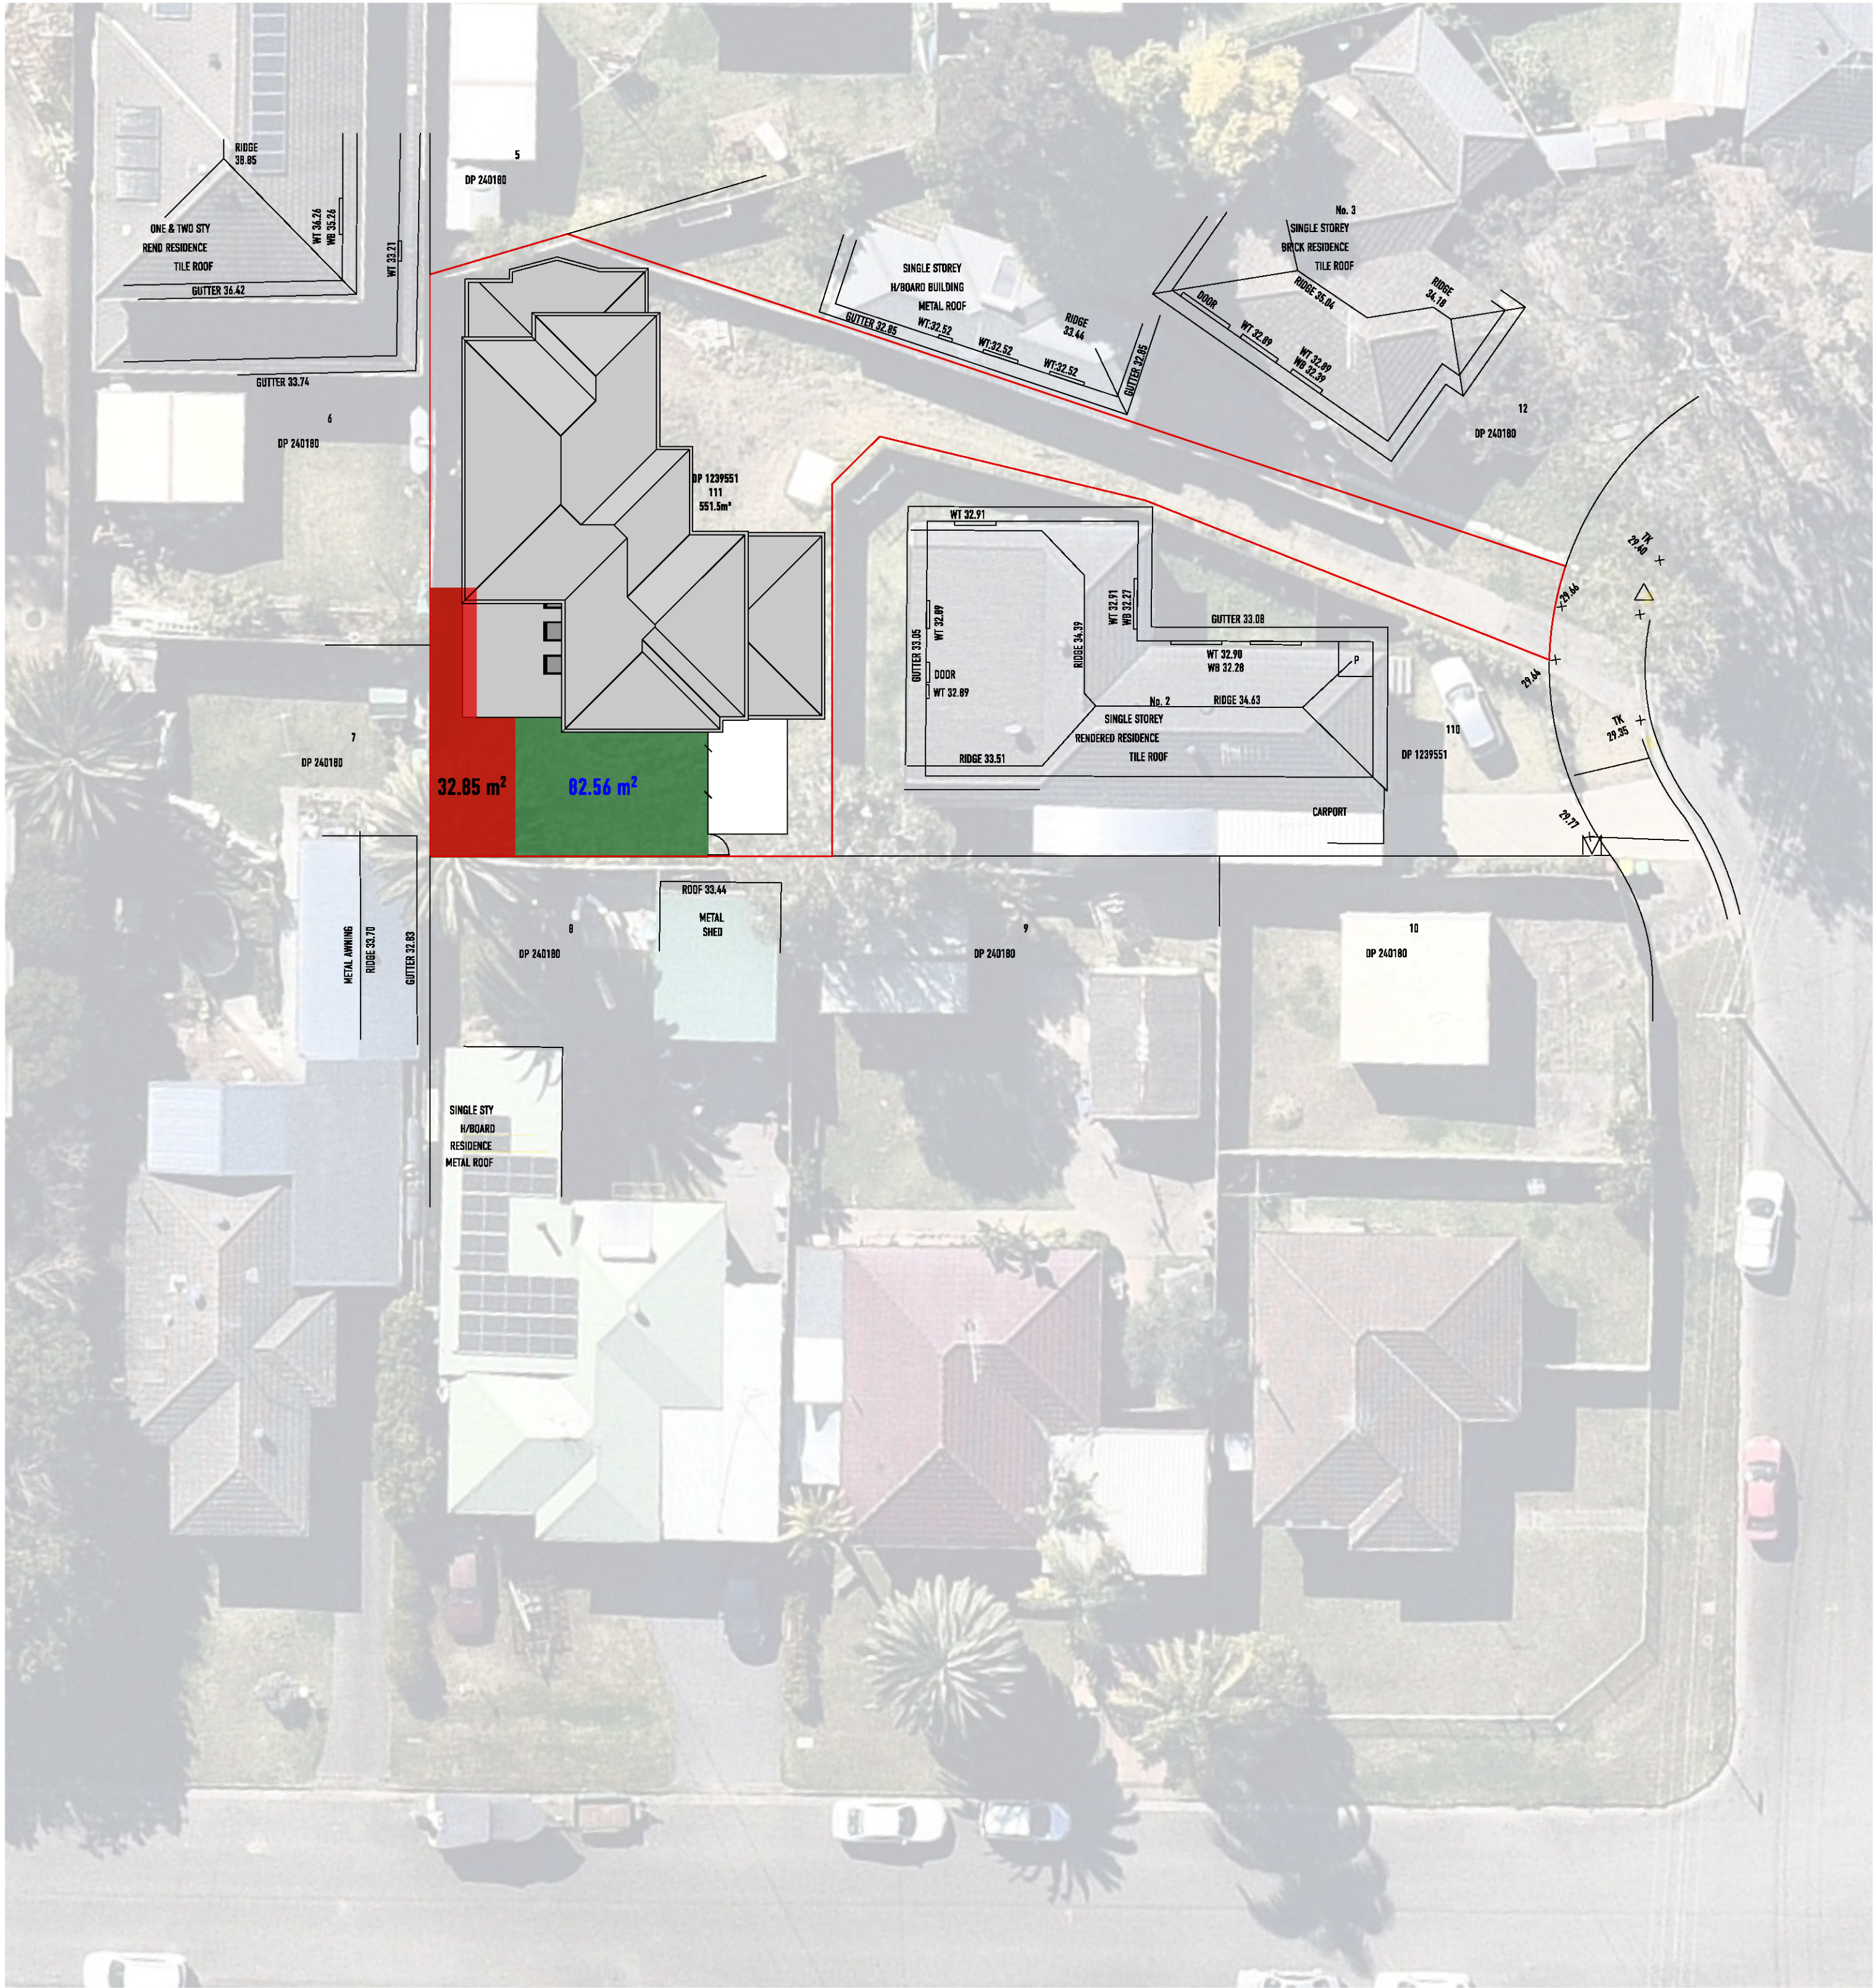

SUBJECT SITE - PRIVATE OPEN SPACE
1:200

ISSUE	COMMENTS
A	28.10.21 PRELIMINARY FOR REVIEW
B	10.01.22 FOR DA

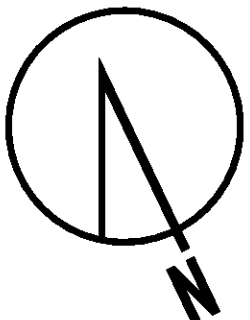


NOTES

THIS DRAWING IS TO BE READ IN CONJUNCTION WITH ALL CONTRACTS SPECIFICATIONS CONSULTANTS REPORTS AND DRAWINGS
DIMENSIONS ARE TO BE CHECKED ON SITE AND ANY DISCREPANCIES ARE TO BE RAISED IN WRITING TO V ARCH PRIOR TO ANY WORKS
THIS DRAWING IS COPYRIGHT OF V ARCH AND IS NOT TO BE SCALED FROM



DESIGN
STUDIO

WWW.VARCH.COM.AU
INFO@VARCH.COM.AU

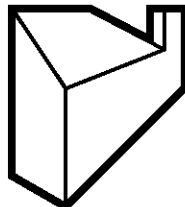

VINCENZO PULICE

0403 235 584

B ARCH
M ARCH

LOT 111 DP1239551 N° 2A DUKES PLACE EMU PLAINS
ADDRESS

PROJECT
PROPOSED RESIDENCE

SHADOW DIAGRAMS

DRAWING
STAGE
ISSUE
DA
B

PAGE
06