



**PLEASE CHECK THAT ALL ORDER DETAILS ARE CORRECT.
YOUR ORDER IS NOW BEING PROCESSED BASED ON THE FOLLOWING DETAILS**



JOB DETAILS

JOB REFERENCE: OQ216779
DESIGN NUMBER: 19/04/2015
DATE ORDER PROCESSED: 19/04/2015
ANTICIPATED DELIVERY DATE: 19/04/2015
SALES PERSON: Mr Mitchell Hind

CUSTOMER DETAILS

CLIENT NAME: Mr. Paul Hamilton
ACCOUNT CODE: NF100

DELIVERY DETAILS

DELIVERY INSTRUCTIONS: 20 Bartlett pl
penrith

ADDITIONAL INSTRUCTIONS:

Unit Options

Design Type: Flat Attached Type 1A

Site Details

WindSpeed: N1

Components

Back Channel Details: Cooldek Back Channel Classic (100mm)
Beam Type: 150 Outback Beam
Column Size: 100x100x3.0 SHS
Downpipe Type: Downpipe 65x55
Fixing Of Back Channel: Attached To Wall
Gutter Type: Outback Gutter

Footing Details

Footing Size: 300x300x600, 60mm corbel
Footing Type: In Ground

Dimensions

Deck Overhang: 0
Height: 2400mm
Length: 10220mm
Width: 7000mm

Engineering

Column Spacing: 5000mm

Roof Details


Deck Type: Cooldek Classic 100mm

Cooldek Options

Cooldek Cutback: 65mm
Cooldek Underside Type: Smooth

Colours

Column Colour: Thunder™
Cooldek Bottom Colour: Off White
Cooldek Cutback Colour: Off White
Cooldek Side Capping Colour: Gun Metal Grey
Downpipe Colour: Gun Metal Grey
External Beam Colour: Thunder™
Gutter Colour: Gun Metal Grey
Roof Colour: Gull Grey

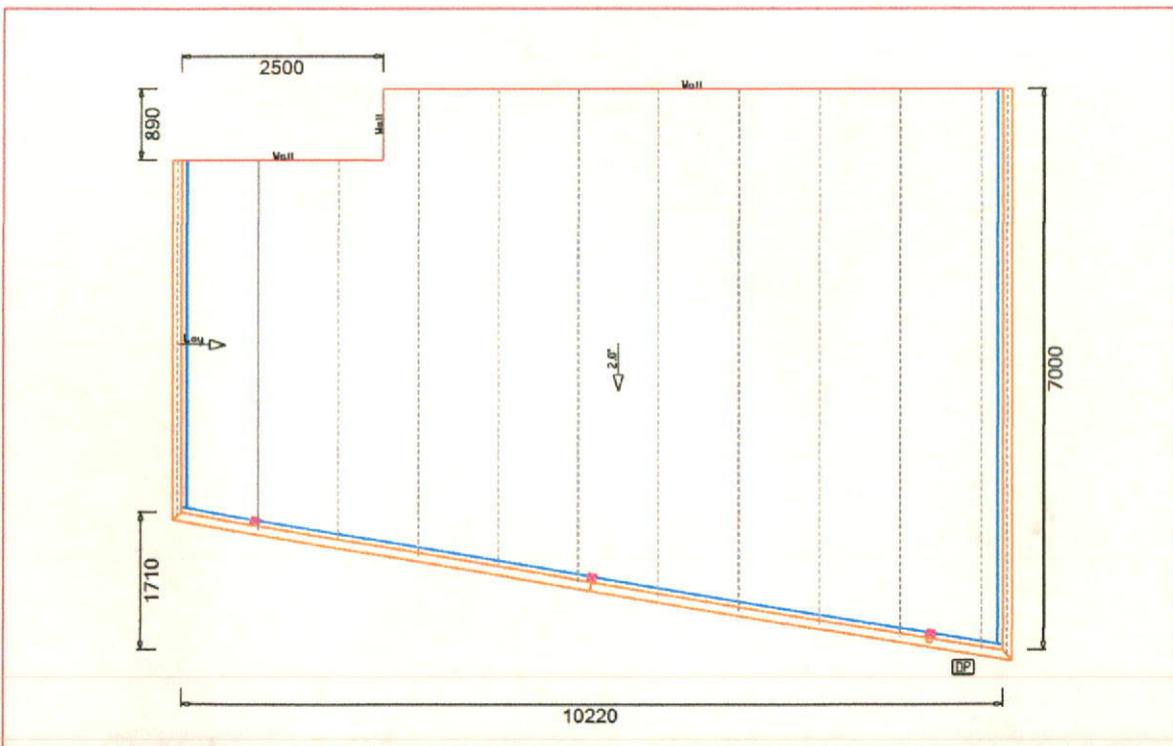


Site Plan

Job Reference
 Sales Person
 Client Name

Mr Mitchell Hind
 Mr. Paul Hamilton

Design Number
 Date
 Site Address


OQ216779
 19/04/2015
 20 Bartlett pl
 penrith

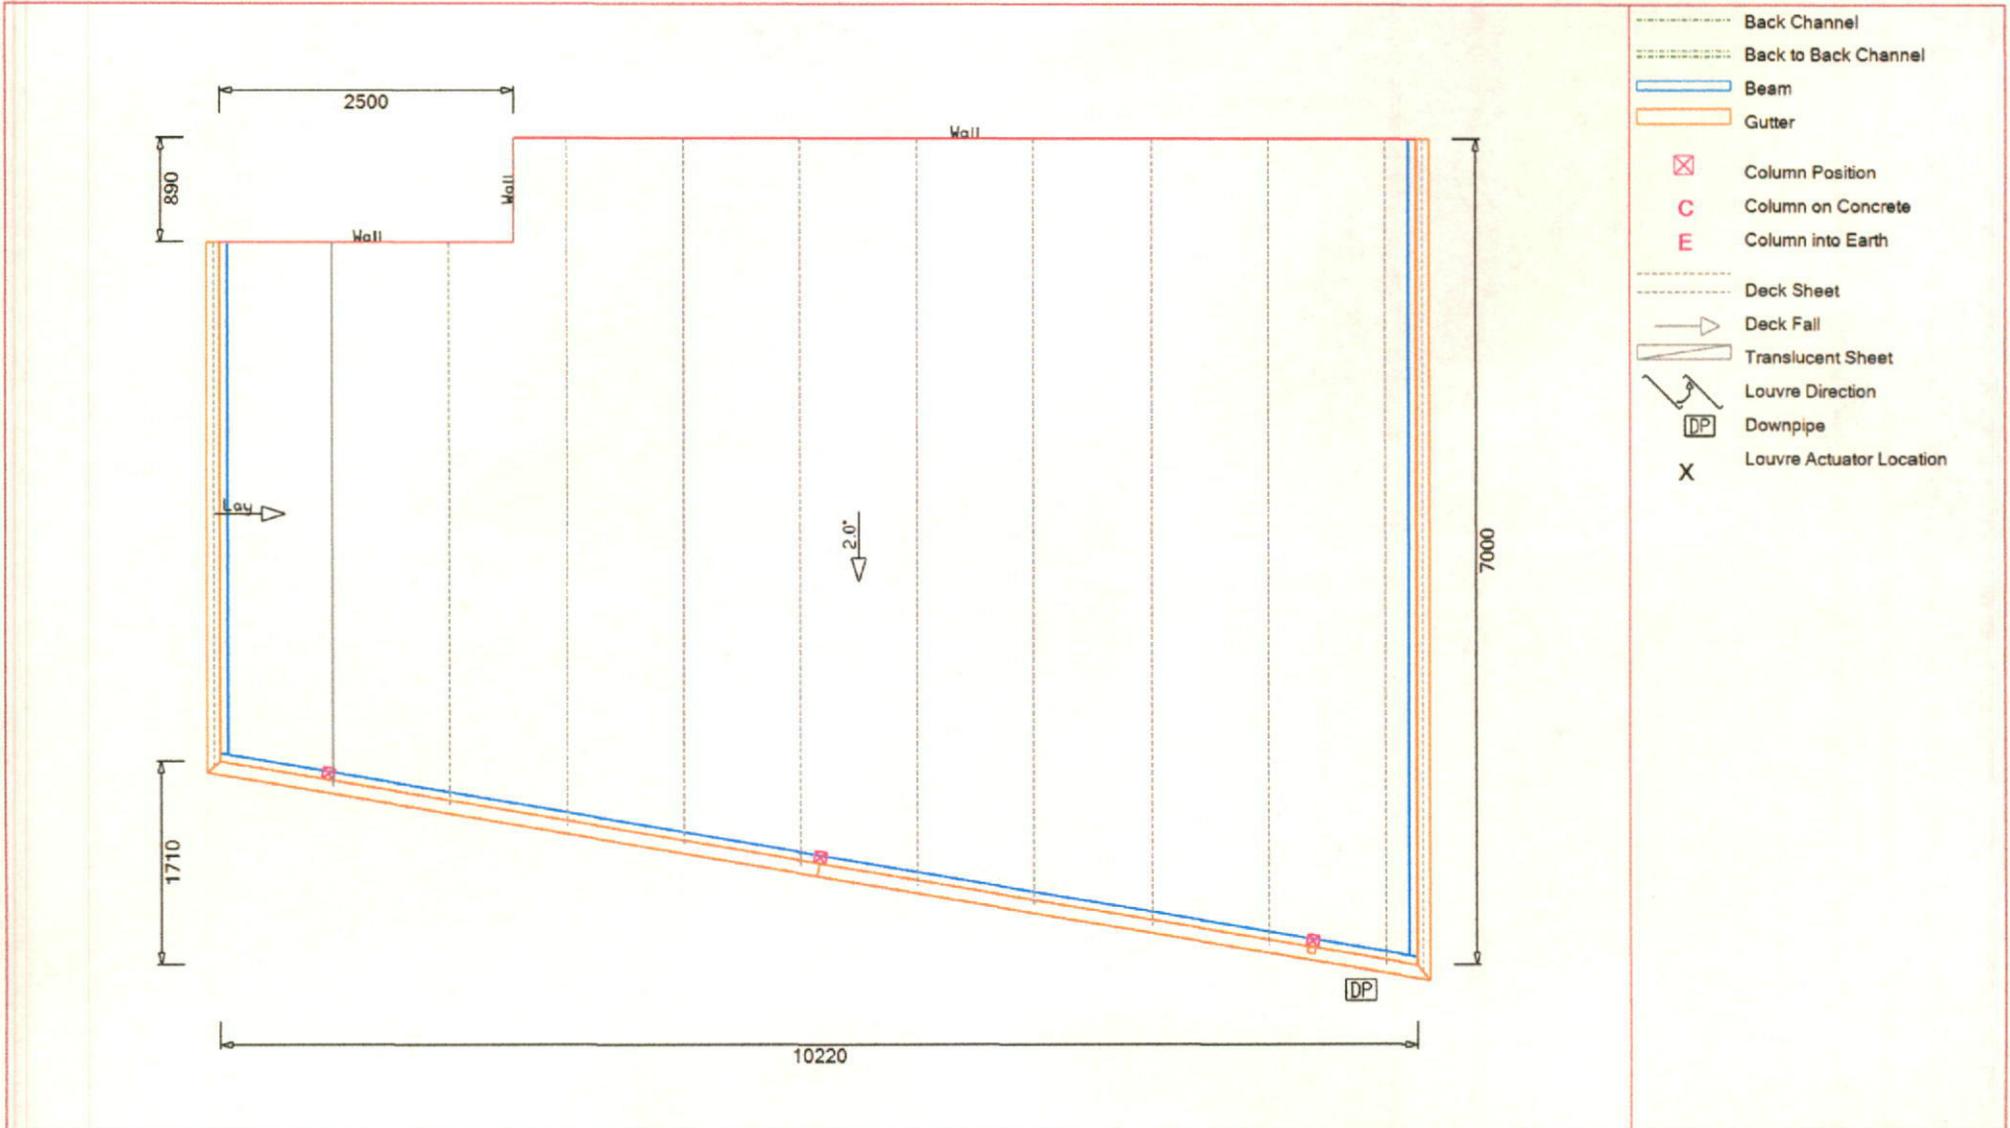

Framework

Job Reference
Sales Person Mr Mitchell Hind
Client Name Mr. Paul Hamilton


Design Number OQ216779
Date 19/04/2015
Site Address 20 Bartlett pl
 penrith

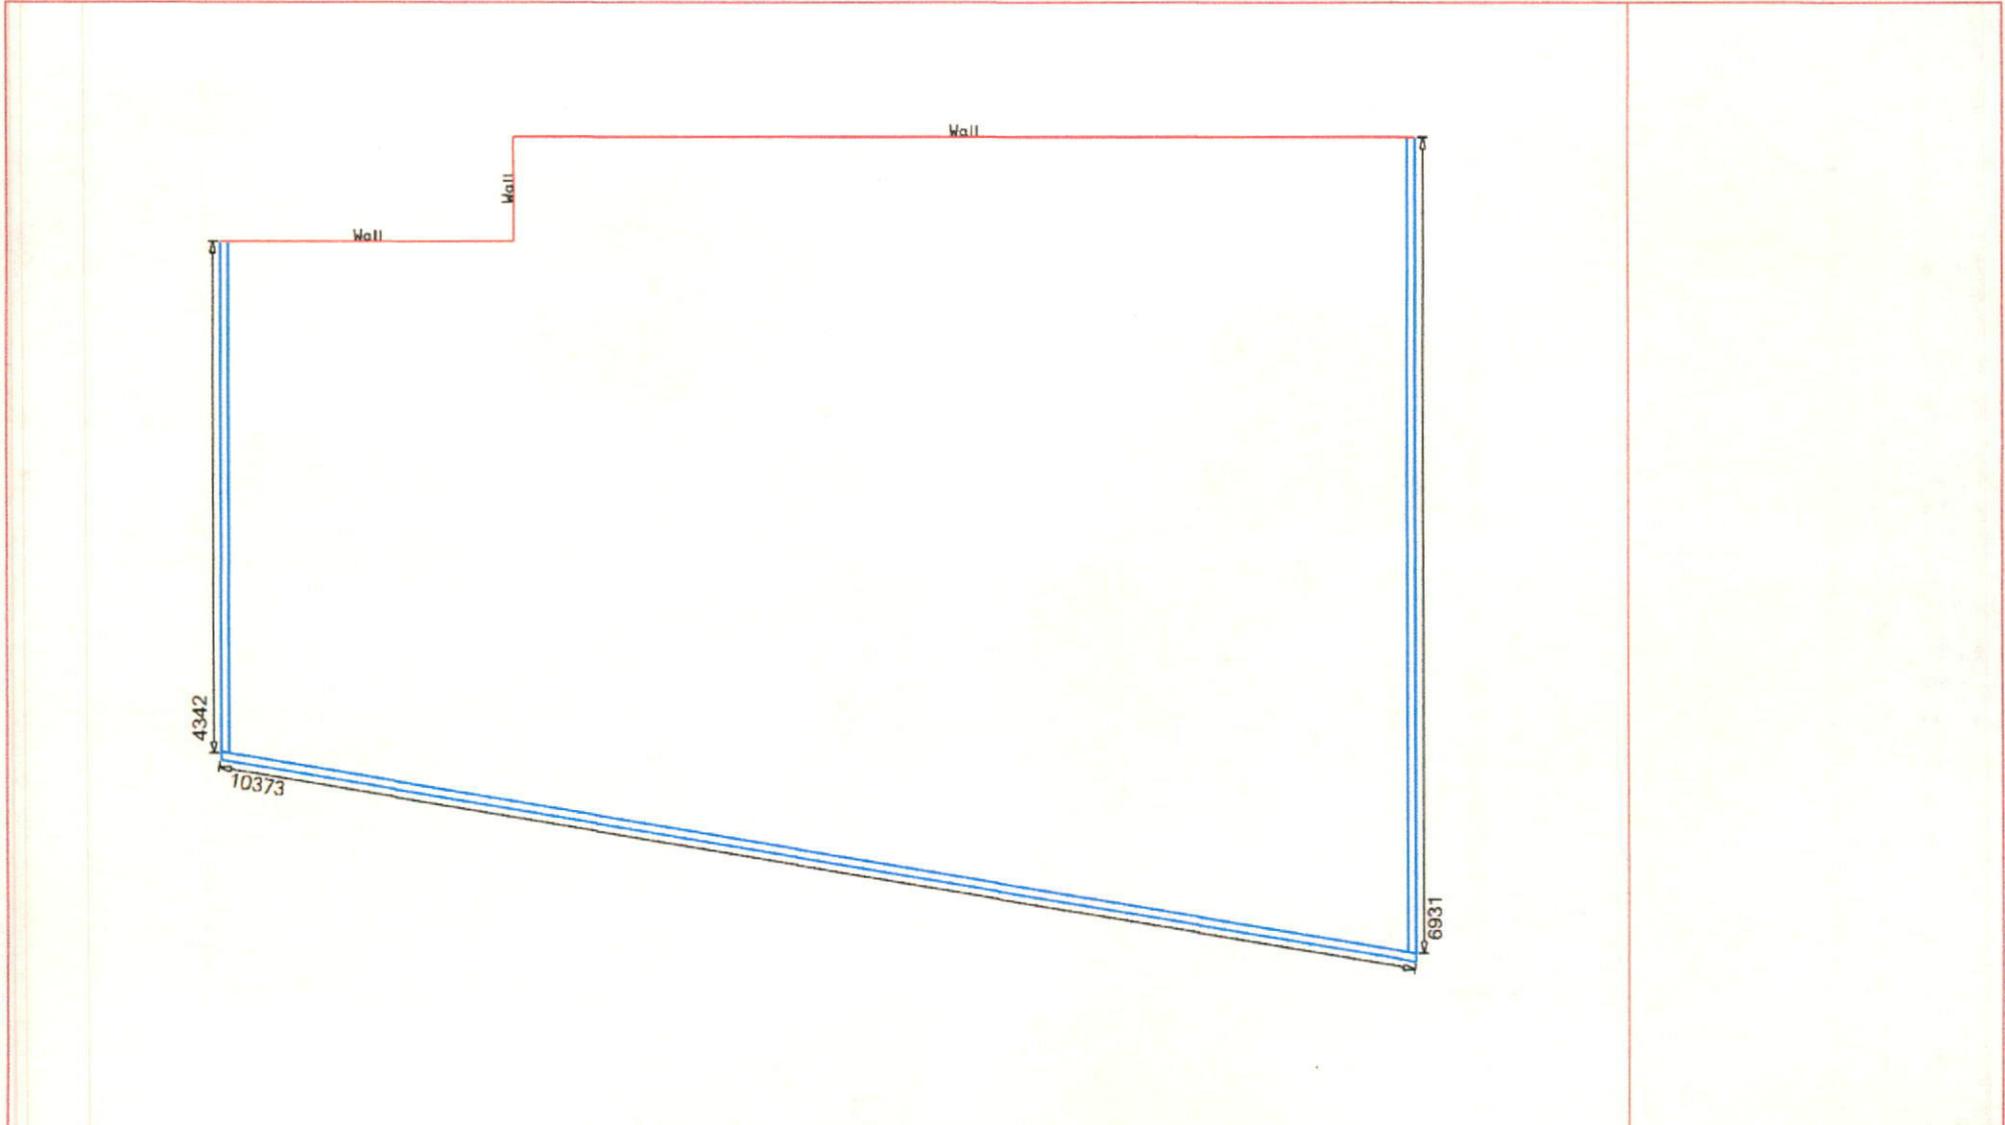

Footings

Job Reference
Sales Person Mr Mitchell Hind
Client Name Mr. Paul Hamilton

Design Number OQ216779
Date 19/04/2015
Site Address 20 Bartlett pl
 penrith

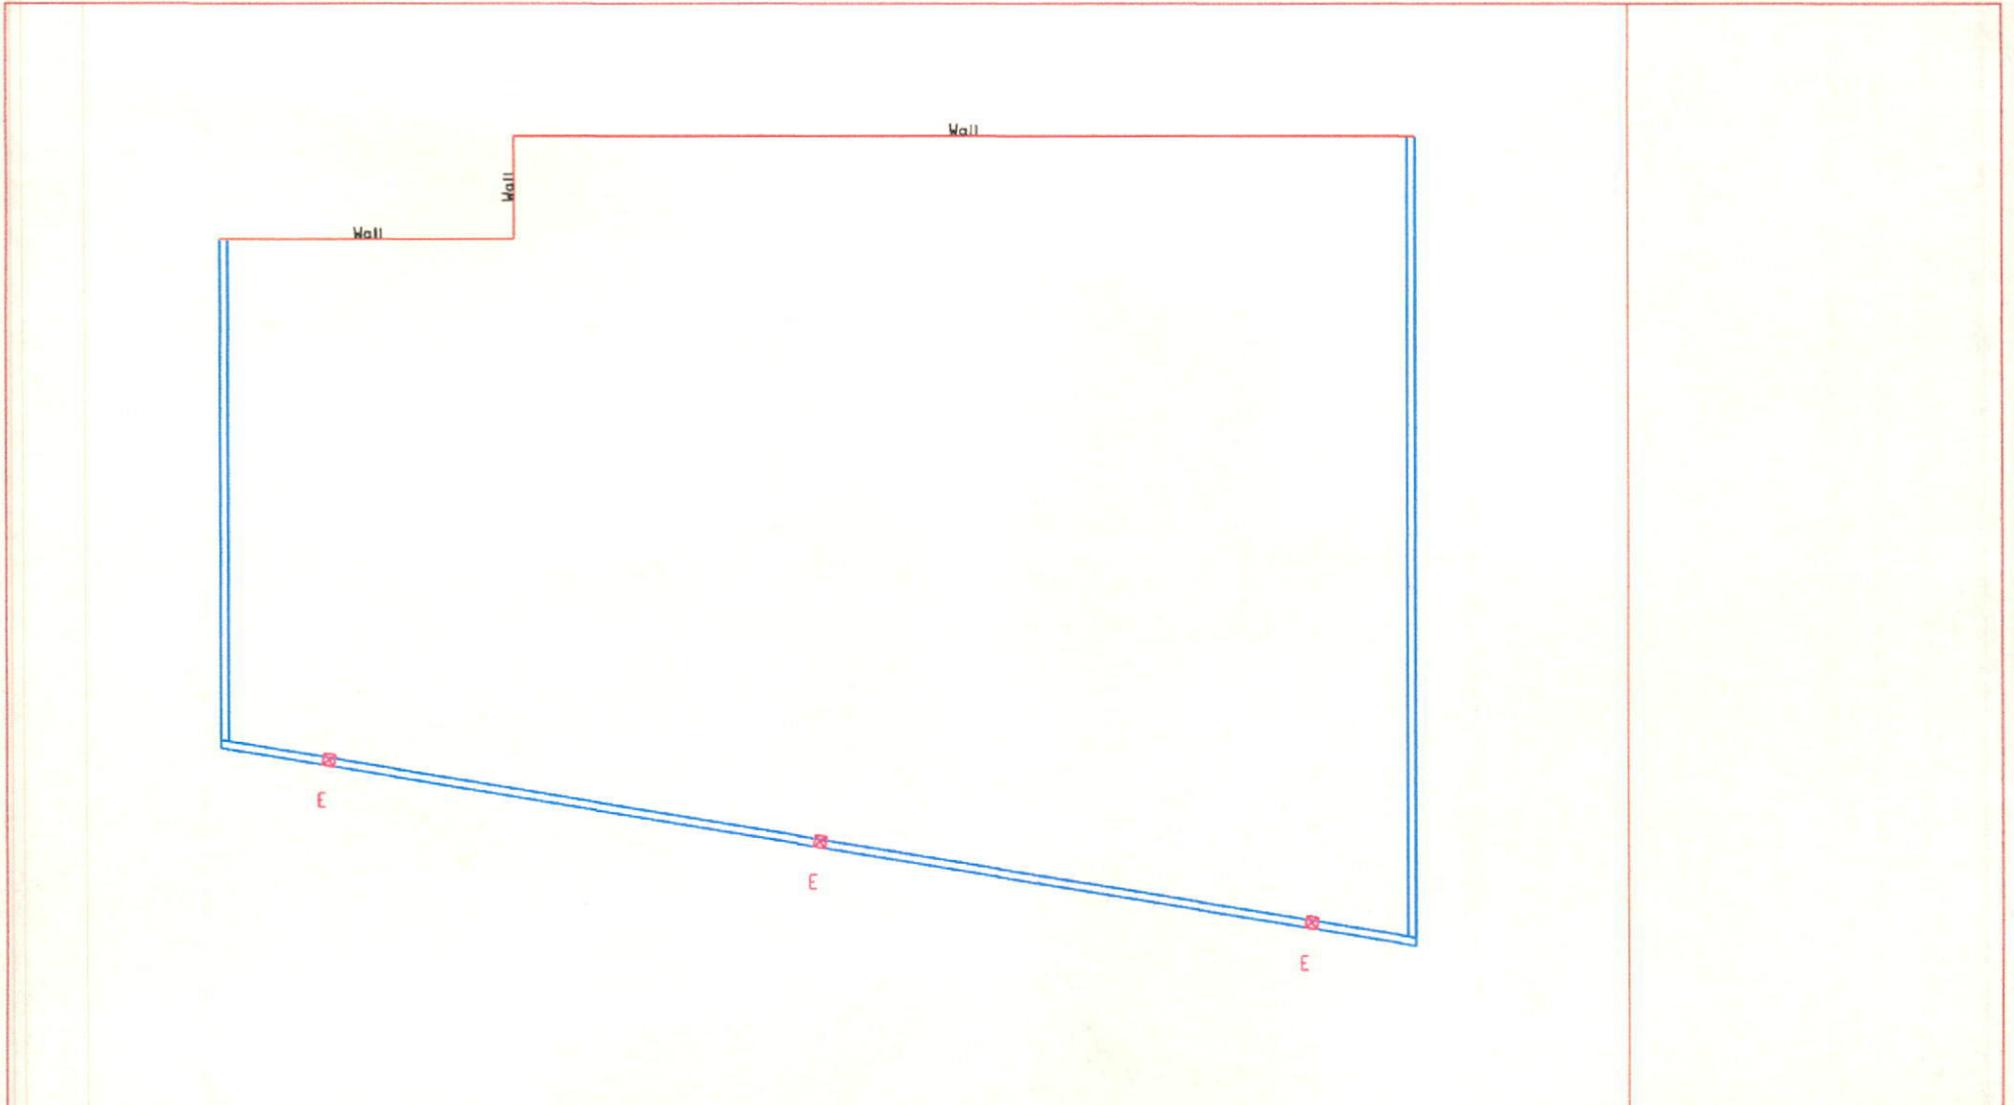

Attachment Details

Job Reference
Sales Person Mr Mitchell Hind
Client Name Mr. Paul Hamilton

Design Number OQ216779
Date 19/04/2015
Site Address 20 Bartlett pl
 penrith

A - CoolDekFlat Attached To Wall

Wall Type: Brick Wall

