
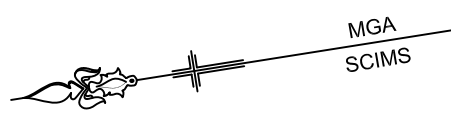


WARNING: CREASING OR FOLDING WILL LEAD TO REJECTION

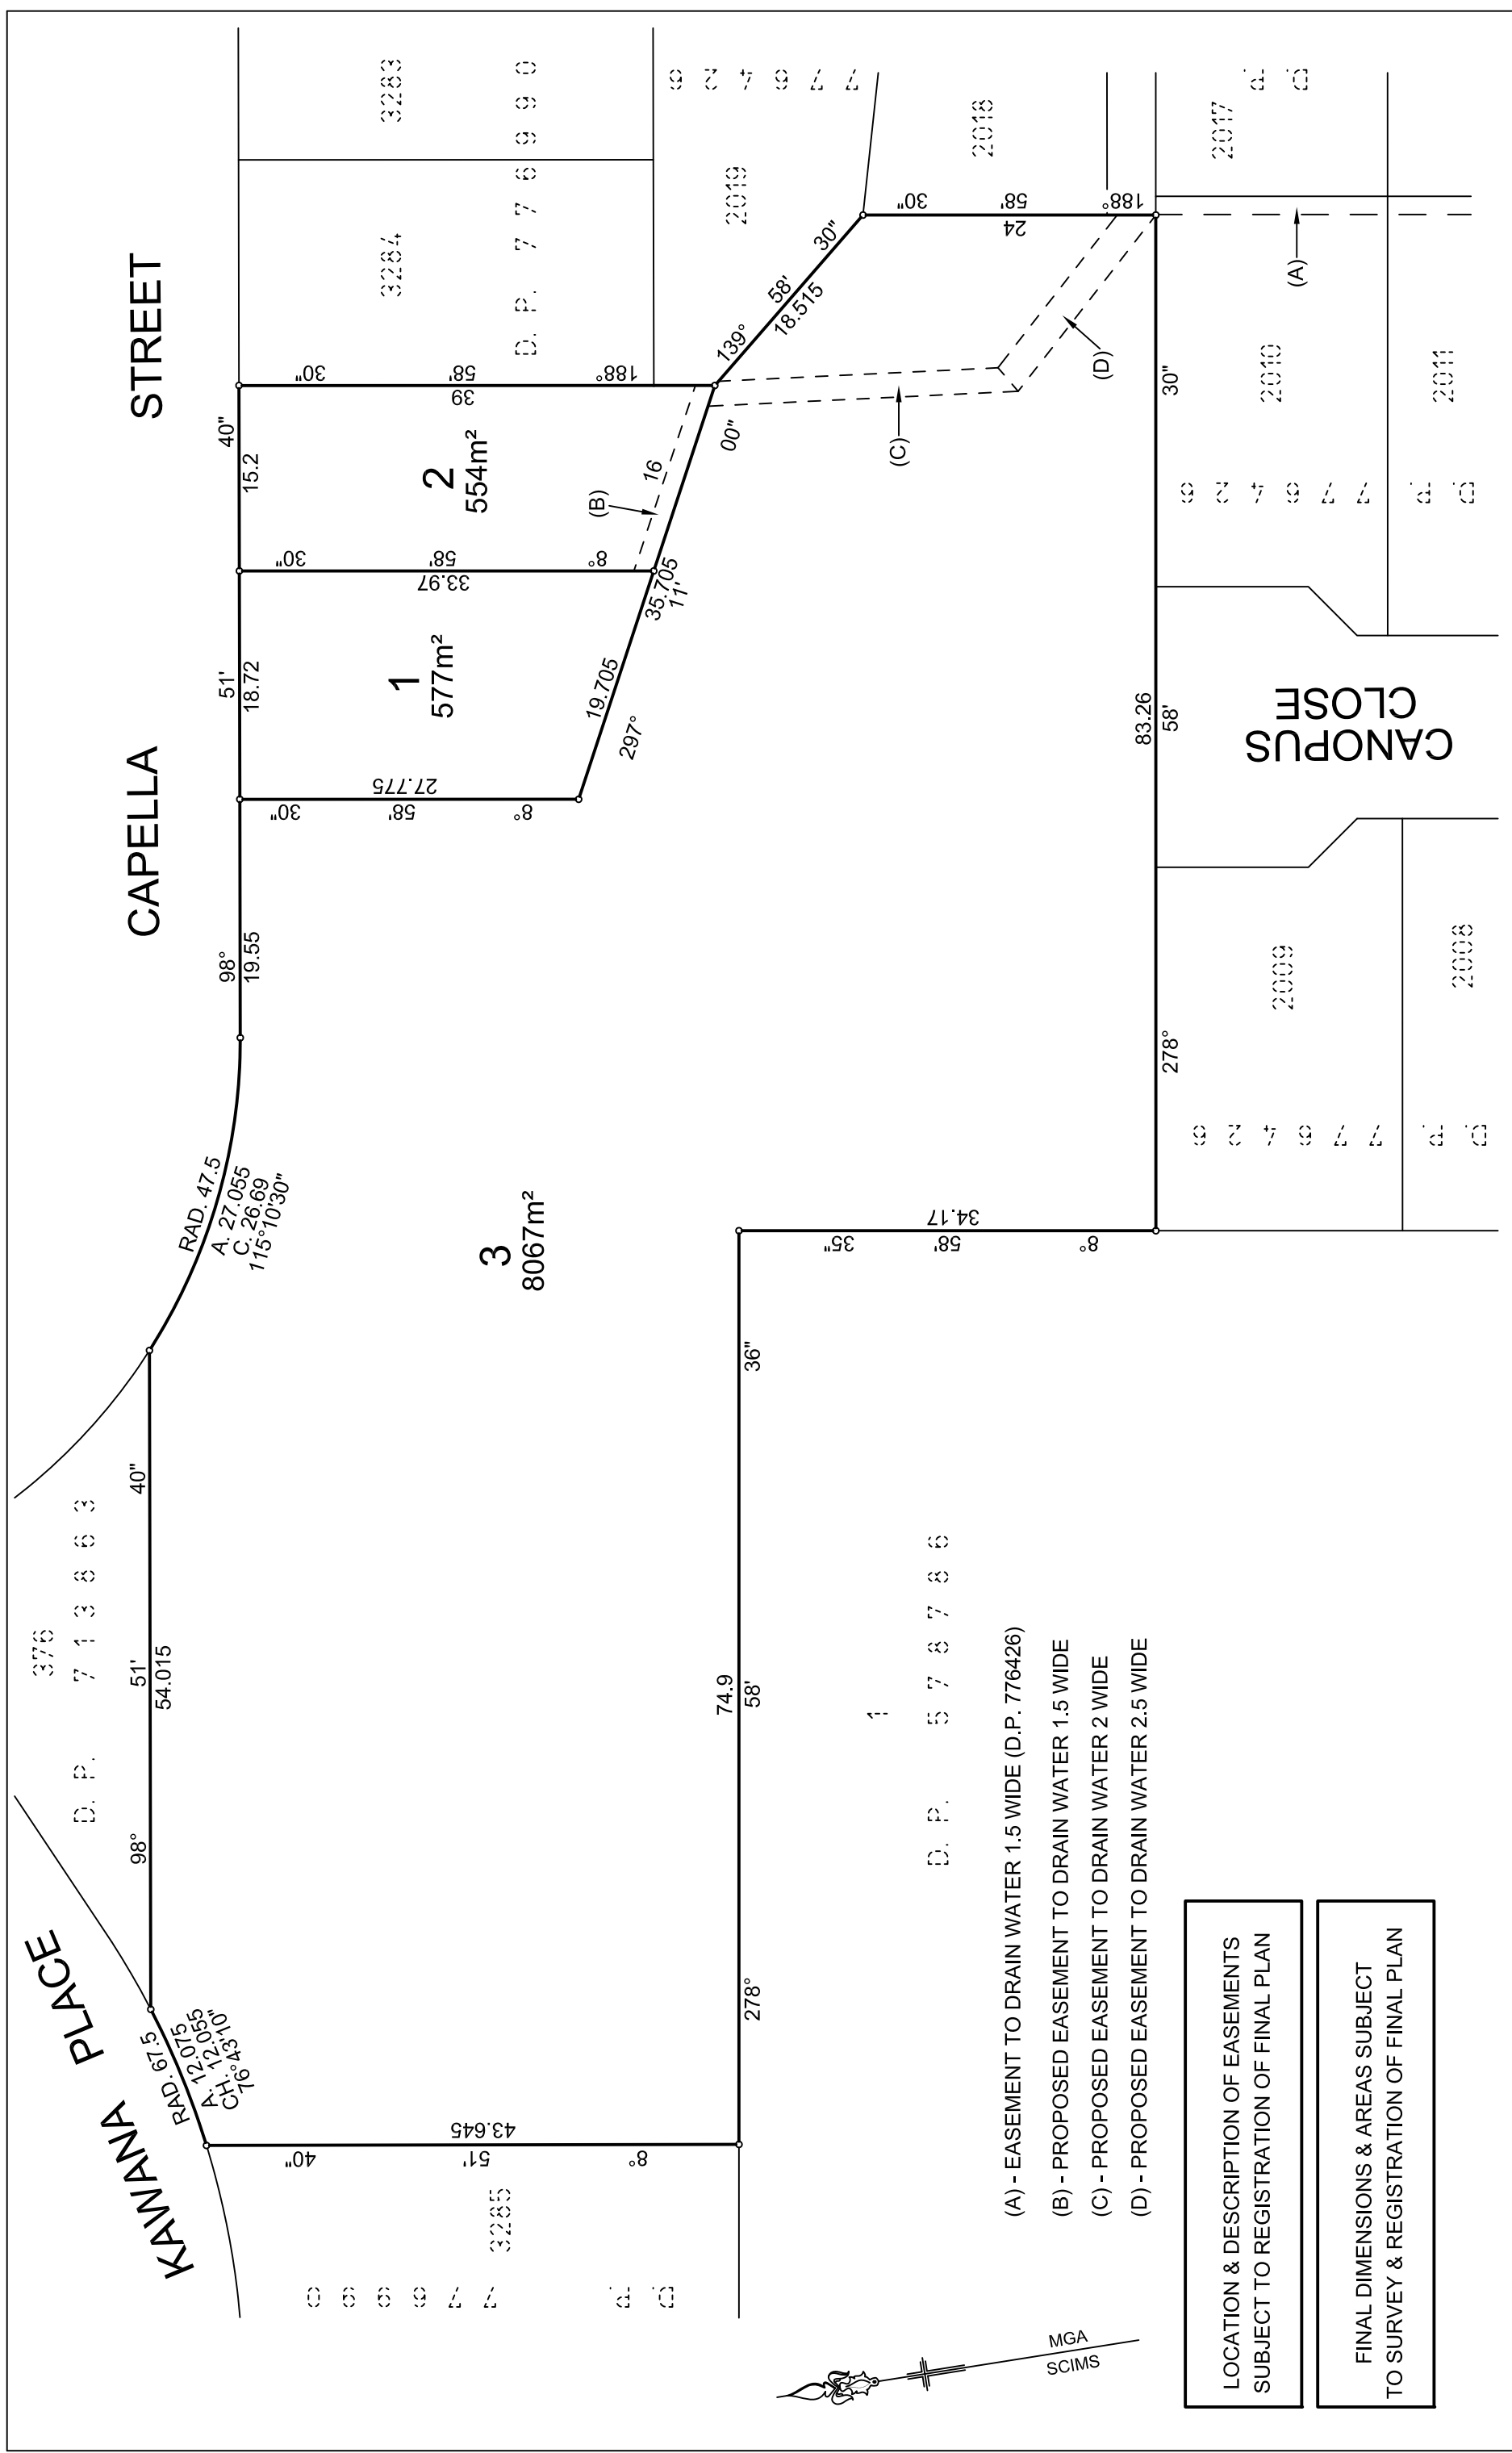

LOCATION & DESCRIPTION OF EASEMENTS
SUBJECT TO REGISTRATION OF FINAL PLAN

FINAL DIMENSIONS & AREAS SUBJECT
TO SURVEY & REGISTRATION OF FINAL PLAN

Surveyor: Richard Anthony Hogan Richard Hogan & Co Pty Ltd Ph. 47326599, email: admin@hoganco.com.au Date of Survey: . Surveyor's Reference: 20408 - DRAFT D.P.	PLAN OF PROPOSED SUBDIVISION OF LOT 2174 IN DP776426	Registered DRAFT ISSUE "B"	LGA: PENRITH Locality: ERSKINE PARK Reduction Ratio 1: 500 Lengths are in metres.
---	---	--	--