


# Subdivision Plans and Draft Section 88B Instruments

*Craig and Rhodes*

A3

'A' - PROPOSED EASEMENT FOR ACCESS, MAINTENANCE AND OVERHANG 0.9 WIDE

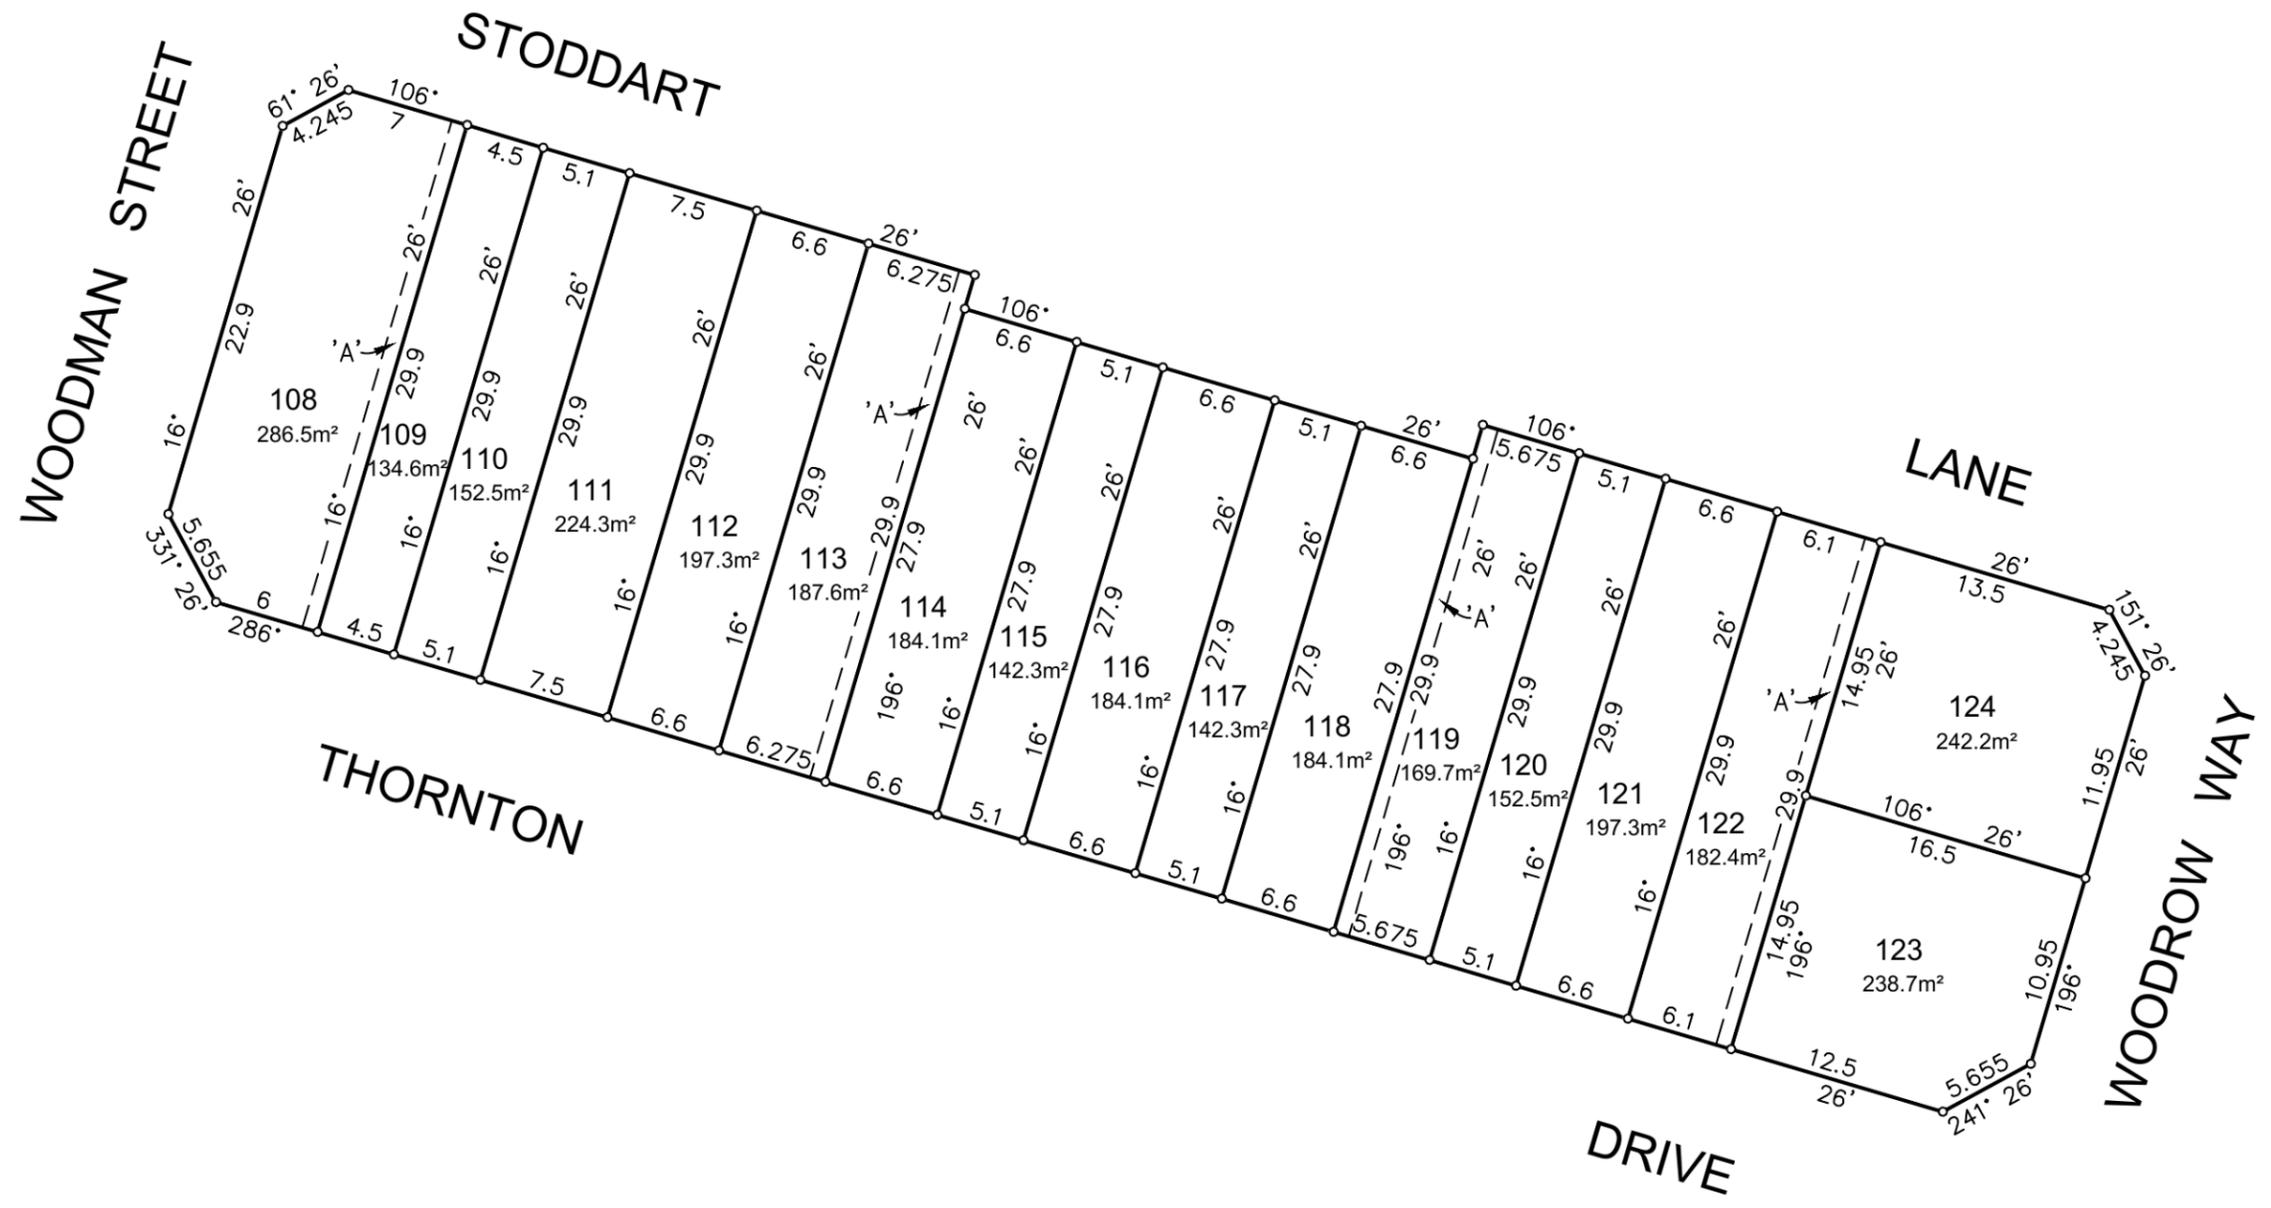

**REVISION NOTES:**  
 ISSUE [01]: 10/12/2013 - LOT LAYOUT AMENDED & RENUMBERED (MIKE SCOTT EMAIL DATED 6/12/2013)  
 ISSUE [02]: 17/12/2013 - LOT LAYOUT AMENDED (MIKE SCOTT EMAIL DATED 17/12/2013)



Project:  
**NORTH PENRITH:  
 LOT 2248 - PLAN OF PROPOSED SUBDIVISION**

Principal: <b>URBANGROWTH NSW</b>			
Scale: 1:400 @ A3	Date: 4/11/2013	Council Ref.	
	Datum: N/A	L.G.A. PENRITH	
Calc's: GH	Drawn: GH	Proj.Man: DB	Client Ref:



ABN 77 050 209 991  
 Level 4, Suite 400  
 16-18 Cambridge St  
 EPPING NSW 2121  
 PO Box 233  
 EPPING NSW 1710

ACN 050 209 991  
 DX 4408 EPPING  
 Tel. 9869-1855  
 Fax. 9869-2341  
 reception@crhodes.com.au  
 www.craigandrhodes.com.au  
 © Craig & Rhodes



Our Ref. **072-10**  
 Dwg File Ref. [Rev] - Sheet Ref.  
**07210L44 [02] - Model**