




ROOF –COLORBOND
COLOUR-MONUMENT



AUSTRAL BRICKS
RANGE-WILDERNESS
GREY GUM
Off White Mortar
Ironed Joints

 


TREND WINDOWS
COLOUR – PEARL WHITE



DRIVEWAY
COLOUR –CHARCOAL


GARAGE DOOR
COLOUR – BRILLIANT WHITE
WITH STOCKTON PROFILE

EXTERNAL HANDRAIL
COLOUR –WHITE

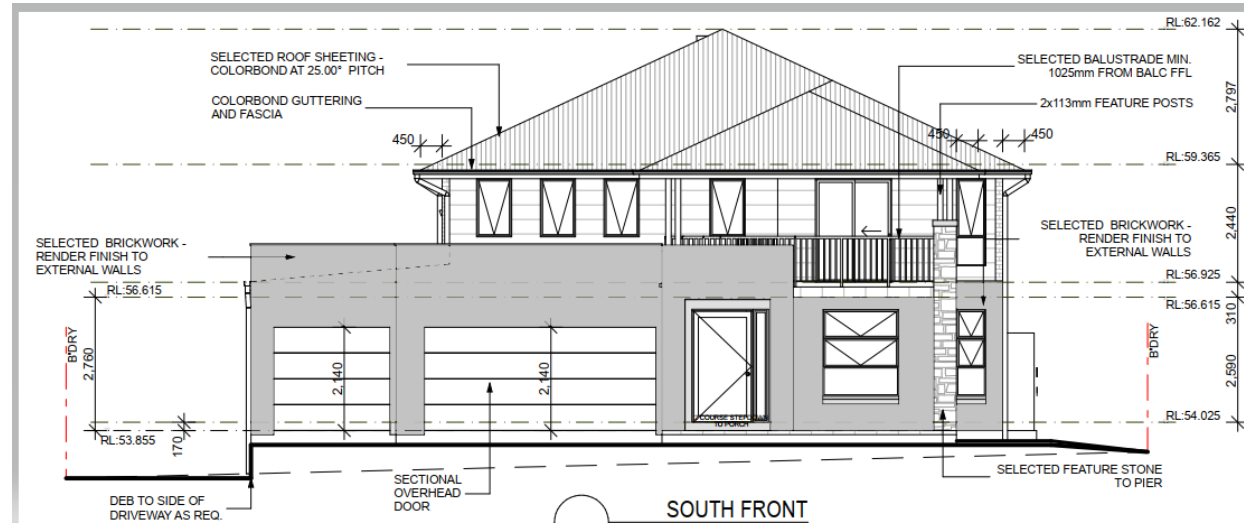

COLORBOND
COLOUR – MONUMENT

- PARAPET ROOF
- GUTTER
- BARGE CAPPING
- WATER TANK
- METERBOX
- DOWNPIPES

 


COLORBOND
COLOUR – SURFMIST

- FASCIA
- BARGE




COLORBOND
COLOUR – SHALE GREY

- PARAPET CAPPING

 

TAUBMANS PAINT
COLOUR –MISS UNIVERSE
T15 16.1
STRIA CLADDING
FC SHEETING
PVC DOWNPIPES AGAINST
CLADDING
TIMBER POST

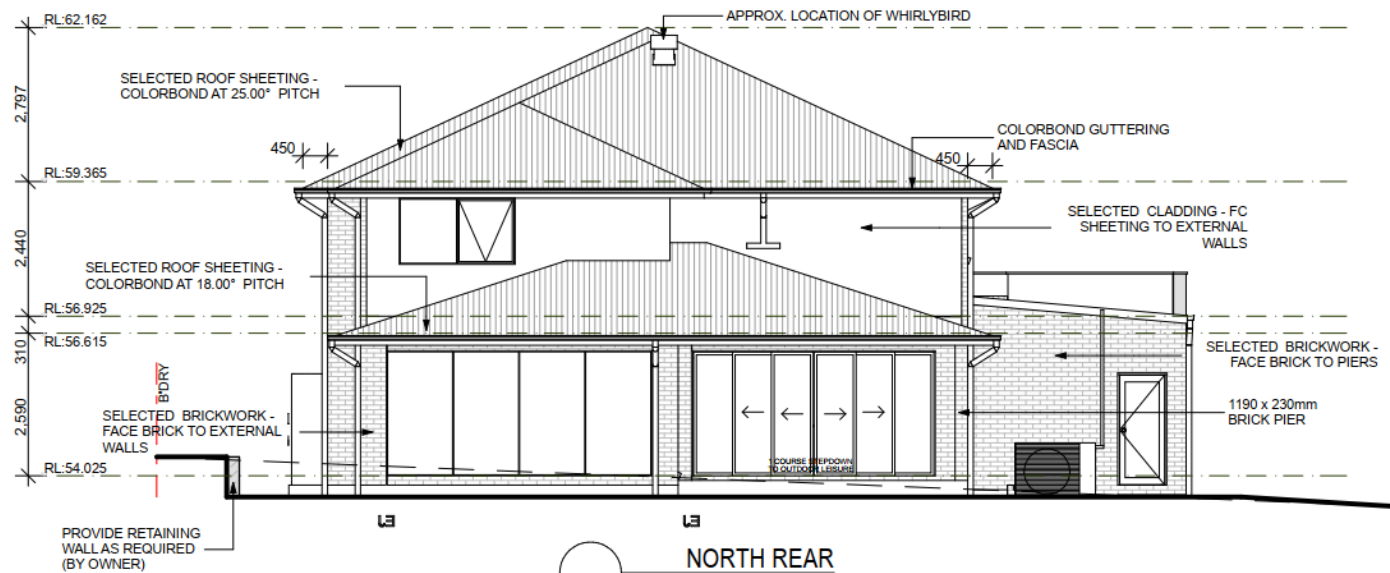


STONE CLADDING
COLOUR –CRAZY WALL
CLADDING – HERITAGE



TAUBMANS PAINT
COLOUR –STORMY SHADOW
T15 27.4

- CEMENT RENDER

PRESTIGE ESSENTIALS		
	PROJECT:	JOB No:
	PROPOSED BRICK VENEER DWELLING	207916
	CLIENT:	
	Mr M SIELICKI	
ADDRESS:	Lot 342, Forestwood Drive, GLENMORE PARK	
1300 855 775 wisdom.com.au		

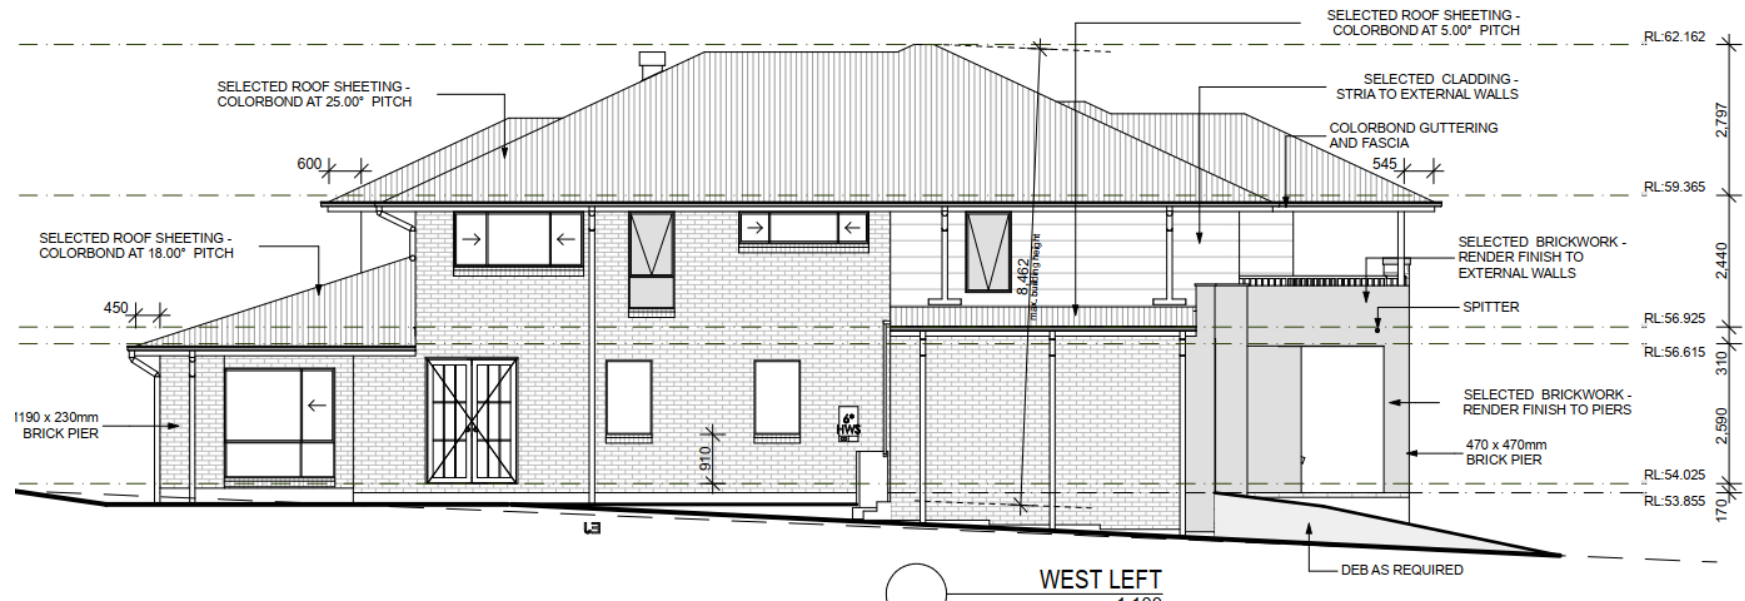

PRESTIGE ESSENTIALS



1300 855 775
wisdomhomes.com.au

PROJECT:	JOB No:
PROPOSED BRICK VENEER DWELLING	207916
CLIENT:	
Mr M SIELICKI	
ADDRESS:	
Lot 342, Forestwood Drive, GLENMORE PARK	