

# FINISHES SCHEDULE

FLOOR FINISHES				
CODE	SUPPLIER	CONTACT	DESCRIPTION	IMAGE
EP-C	NUPLEX	CONTACT :NATHAN BETHELL P: 0413 258 762	EPOXY FLOOR FINISH (KITCHEN & SERVERY) CODE: NUPLEX NUTHANE SB-5mm / COVING: NUPLEX SURECOTE 500 OR EPOSHIELD RAPID - (R12/P4) COLOUR TO MATCH CAFÉ/DINING FLOOR FINISH	
TF01	BEAUMONT TILES	AFRICA DEL ARCO P: (07) 3373 6209	TILE FLOORING (CAFÉ AREA) COLOUR: NERO MATT (R9x/P1) RECTIFIED 97mm SIZE: 600 x 297mm CODE: NAC160913-2	
TF02	BEAUMONT TILES	AFRICA DEL ARCO P: (07) 3373 6209	TILE FLOORING (CAFÉ AREA) COLOUR: ASH MATT (R9x/P1) RECTIFIED 97mm SIZE: 600 x 297mm CODE: NAC160913-1	
TF03	BEAUMONT TILES	AFRICA DEL ARCO P: (07) 3373 6209	TILE FLOORING (EXTERNAL AREA ) COLOUR: SAT NERO (R11) RECTIFIED SIZE: 600 x 300mm CODE: NSW290715-1	
TF04	BEAUMONT TILES	AFRICA DEL ARCO P: (07) 3373 6209	TILE FLOORING (EXTERNAL AREA ) COLOUR: SAT ASH R11 RECTIFIED SIZE: 600 x 300mm CODE: NSW290715-2	
CA01	INTERFACE	CONTACT: DEEPAK CHOPRA P: 0478 166 779	CARPET TILE (CAFÉ AREA) COLOUR: RAW LOFT SIZE: 500x500mm CODE: 12669-101055	
CA02	INTERFACE	CONTACT: DEEPAK CHOPRA P: 0478 166 779	CARPET TILE (CAFÉ AREA) COLOUR: HUMAN NATURE COLLECTION / HN840 LIMESTONE OR NICKEL FINISH SIZE: 250x1000mm CODE: 7335007000	
CA03	INTERFACE	CONTACT: DEEPAK CHOPRA P: 0478 166 779	CARPET TILE (CAFÉ AREA) COLOUR: RAW FOUNDRY SIZE: 500x500mm CODE: 6855003000	
CA04	INTERFACE	CONTACT: DEEPAK CHOPRA P: 0478 166 779	CARPET TILE (CAFÉ AREA) COLOUR: RAW URBAN SIZE: 500x500mm CODE: 6855006000	
VF01	KARNDAN DESIGN FLOORING	CONTACT: TIM RUNTING P: 0413 444 802	VINLY FLOORING (CAFÉ AREA) FINISH: MOUNTAIN SIZE: 250 x 1500 mm CODE: LLP316	
VF02	KARNDAN DESIGN FLOORING	CONTACT: TIM RUNTING P: 0413 444 802	VINLY FLOORING (CAFÉ AREA) FINISH: OPUS / MAGNA FINISH: 228 x 1219mm CODE: WP413	
VF03	KARNDAN DESIGN FLOORING	CONTACT: TIM RUNTING P: 0413 444 802	VINLY FLOORING (CAFÉ AREA) FINISH: OPUS/ IGNEA FINISH: 152 x 915mm CODE: WP313	
VF04	KARNDAN DESIGN FLOORING	CONTACT: TIM RUNTING P: 0413 444 802	VINLY FLOORING (CAFÉ AREA REFURBS ONLY) FINISH: VAN GOGH / EBONY FINISH: 178 x 1219mm CODE: VGW89T	
VF05	KARNDAN DESIGN FLOORING	CONTACT: TIM RUNTING P: 0413 444 802	VINLY FLOORING (CAFÉ AREA) FINISH: VAN GOGH - CHARRED OAK FINISH: 152 x 915mm CODE:VGW102T	
VF06	KARNDAN DESIGN FLOORING	CONTACT: TIM RUNTING P: 0413 444 802	VINLY FLOORING (CAFÉ AREA ) FINISH: VAN GOGH - TWANY OAK FINISH: 178 x 1219mm CODE: VGW91T	

TIMBER				
CODE	SUPPLIER	CONTACT	DESCRIPTION	IMAGE
SG	TROJIN TIMBERS PTY LTD	MIKE JOHNSON P: 0418 768 656	SPOTTED GUM (JOINERY & WALL)	
TB01	TROJIN TIMBERS PTY LTD	MIKE JOHNSON P: 0418 768 656	TIMBER (JOINERY & WALL) MEILLEUR EUROPEAN-OAK FLOORING FINISH: LOIRE SIZE: 1820mm x 190mm x 14.5mm	
TB02	TROJIN TIMBERS PTY LTD	MIKE JOHNSON P: 0418 768 656	TIMBER (JOINERY & WALL) MEILLEUR EUROPEAN-OAK FLOORING FINISH: SAVOY SIZE: 1820mm x 190mm x 14.5mm	
TB03	TROJIN TIMBERS PTY LTD	MIKE JOHNSON P: 0418 768 656	TIMBER (JOINERY / WALL & FLOOR) MEILLEUR EUROPEAN-OAK FLOORING FINISH: CARPATHIANS SIZE: 1820mm x 190mm x 14.5mm	

WALL FINISHES				
CODE	SUPPLIER	CONTACT	DESCRIPTION	IMAGE
TW01	BEAUMONT TILES	AFRICA DEL ARCO P: (07) 3373 6209	TILE SPLASH BACK COLOUR: GLOSS BLACK DEVONSHIRE WITH DARK GREY GROUT SIZE: 150 x 75mm CODE: BCN1000549 AGRESTIC GBL	
TW02	BEAUMONT TILES	AFRICA DEL ARCO P: (07) 3373 6209	TILE SPLASH BACK COLOUR: GLOSS BLACK DEVONSHIRE WITH DARK GREY GROUT SIZE: 300 x 75mm CODE: BCN1000542 AGRESTIC GBL	
TW03	BEAUMONT TILES	AFRICA DEL ARCO P: (07) 3373 6209	TILE SPLASH BACK COLOUR: GLOSS SUPER WHITE GLOSS WITH WHITE EPOXY GROUT SIZE: 150 x 75mm CODE: BCN1000544 AGRESTIC GW	
TW04	BEAUMONT TILES	AFRICA DEL ARCO P: (07) 3373 6209	TILE SPLASH BACK COLOUR: GLOSS SUPER WHITE GLOSS WITH WHITE EPOXY GROUT SIZE: 300 x 75mm CODE: BCN1000537 AGRESTIC GW	

WALL FINISHES - CONTINUED				
CODE	SUPPLIER	CONTACT	DESCRIPTION	IMAGE
WA03	EUROWALLS	KAMILLA KUZMICKA P: 0477 026 582	WALL PAPER COLLECTION: LUX PATTERN NUMBER: 5976	
WA04	EUROWALLS	KAMILLA KUZMICKA P: 0477 026 582	WALL PAPER COLLECTION: BLACK FOREST PATTERN NUMBER: 514438	
WA05	EUROWALLS	KAMILLA KUZMICKA P: 0477 026 582	WALL PAPER COLLECTION: BLACK FOREST PATTERN NUMBER: 514421	
WA06	CEMINTEL CSR	CRAIG OSBORNE P: 0419 869 206 E: cosborne@csr.com.au	CONCRETE PANEL (WALL) DESIGNER RANGE - TBC CODE: BARESTONE	
WA07	CEMINTEL CSR	CRAIG OSBORNE P: 0419 869 206 E: cosborne@csr.com.au	CONCRETE PANEL (WALL) DESIGNER RANGE - URBAN GREY CODE: 118571/MATCHING CORNERS:118518	
WA08	CEMINTEL CSR	CRAIG OSBORNE P: 0419 869 206 E: cosborne@csr.com.au	TERRITORY RIDGE PEARL (WALL) CODE:	

PAINT				
CODE	SUPPLIER	CONTACT	DESCRIPTION	IMAGE
PB01	DULUX	-	CODE: LEXICON QUARTER (PN2.D1) FINISH : SATIN NOTE: USE CONTRASTING PAINT COLOUR FOR DOOR FRAMES (PB02)	
PB02	DULUX	-	CODE: DOMINO (PN1.A8) FINISH : SATIN NOTE: USE CONTRASTING PAINT COLOUR FOR DOOR FRAMES (PB01)	
PB03	DULUX	-	CODE: DRIVETIME (PG1.A6) FINISH : SATIN NOTE: USE CONTRASTING PAINT COLOUR FOR DOOR FRAMES (PB01)	
TS01	FEAST WATSON	-	BLACK JAPAN (ONE COAT) NOTE: EXISTING TIMBER TO BE RE-STAIN FOR REFURBISHMENT	
TS02	BY FUNITURE MANUFACTURE (SUPPLIED BY CHAIRBIZ)	-	AMERICAN OAK (FUNITURE STAIN / COMMUNAL TABLES) NOTE: STAIN ON VICTORIAN ASH TIMBER	

STONE				
CODE	SUPPLIER	CONTACT	DESCRIPTION	IMAGE
ST01	CAESARSTONE	CHAI HURLY P:1300 119 119 M: 0408 265 400	JET BLACK (COUNTER TOP)	
ST02	CAESARSTONE	CHAI HURLY P:1300 119 119 M: 0408 265 400	OSPREY (COUNTER TOP)	
ST03	CAESARSTONE	CHAI HURLY P:1300 119 119 M: 0408 265 400	OYSTER 4030 (COUNTER TOP)	

LAMINATE				
CODE	SUPPLIER	CONTACT	DESCRIPTION	IMAGE
BL	BUILDER TO SOURCE	-	BLACK MELAMINE /HMR MDF (FRONT OF HOUSE CABINetry)	
WL	BUILDER TO SOURCE	-	WHITE MELAMINE /HMR MDF (BACK OF HOUSE CABINetry)	
NI01	NIKPOL	KENNY HURFORD P: 0423 551 199	FINISH: EGGER - REPRO JACKSON PINE CODE: H1486 ST36	
NI02	NIKPOL	KENNY HURFORD P: 0423 551 199	FINISH: EGGER - REPRO GREY BEIGE GLADSTONE OAK CODE: H3326 ST28	
NI03	NIKPOL	KENNY HURFORD P: 0423 551 199	FINISH: EGGER - NAT ARLINGTON OAK CODE: H3303	
NI04	NIKPOL	KENNY HURFORD P: 0423 551 199	???	

METAL				
CODE	SUPPLIER	CONTACT	DESCRIPTION	IMAGE
MESH	LOCKER GROUP OR SIMILAR	-	"ARCHITECTURAL PERFORATED METAL" ROUNDED PERFORATIONS STAGGERED. CODE : R08047 FINISH: BLACK POWDER COATED OR STAINLESS STEEL	
SS	-	-	STAINLESS STEEL (304 GRADE MINIMUM)	
BM	-	-	BLACK POWDER COATED METAL	

GLASS				
CODE	SUPPLIER	CONTACT	DESCRIPTION	IMAGE
FG	-	-	6mm FIXED CLEAR GLASS PANEL WITH 3M FROST FILM	

**TENDER APPROVED SET  
PLANS AND DOCUMENTS**

ISSUE	AMENDMENT DETAILS	BY	DATE	ISSUE TO	ISSUE	AMENDMENT DETAILS	BY	DATE	ISSUE TO
A	INITIAL ISSUE	PF	17/06/15	KK					
B	REVISED TENDER A	PF	17/06/27	KK					



**FRENCH DESIGNS**

T:042 155 1929 E:pierr@frenchdesigns.com.au ABN:96 578 394 839



**THE COFFEE CLUB**

THE COFFEE CLUB AUSTRALIA-MINOR DKL FOOD GROUP  
Level 13, 199 Grey St South Brisbane Queensland 4101  
PO Box 5786, West End QLD 4101  
PH 07 3010 3000 FAX 07 3844 2551  
www.coffeeclub.com.au


ALL WORKS MUST MEET SITE CONDITIONS, RELEVANT AUTHORITIES AND APPLICABLE AUSTRALIAN AND LOCAL BUILDING CODES. CONTRACTOR(S) MUST VERIFY ALL DIMENSIONS ON SITE BEFORE COMMENCING ANY WORK OR SHOP DRAWINGS. FIGURED DIMENSIONS ARE TO BE USED. SCALED DIMENSIONS ARE TO BE VERIFIED BY THE COFFEE CLUB.

© COPYRIGHT THE COFFEE CLUB FRANCHISING AUSTRALIA PTY. LTD. REPRODUCTION OF THE WHOLE OR PART OF THE DOCUMENT CONSTITUTES AN INFRINGEMENT OF COPYRIGHT. ALL CONTENT CONTAINED IN THIS DOCUMENT IS CONFIDENTIAL. THE RECIPIENT(S) OF THIS DOCUMENT IS/ ARE PROHIBITED FROM DISCLOSING SUCH INFORMATION IDEAS AND CONCEPTS TO ANY PERSON WITHOUT PRIOR WRITTEN CONSENT OF THE COFFEE CLUB.




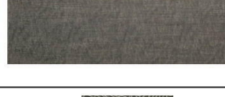




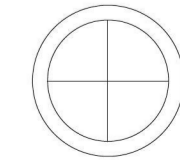






PROJECT:  
**TCC GLENMORE PARK TC**  
T04 GLENMORE PARK TC, 1-11 TOWN TERRACE GLENMORE PARK NSW 2745


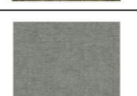






DRAWING TITLE:  
**SCHEDULES**

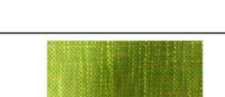STORE TYPE:  
**CLUB**

DATE:	17/06/27	SCALE:	1 : 50 @A2	NORTH:	
DRAWN:	PF	CHECKED:	KK	PROJECT STAGE:	<b>TENDER</b>
PROJECT - DRAWING No:	17-021	REVISION:	B	SHEET:	003


# FINISHES SCHEDULE

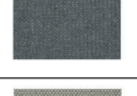FABRICS				
CODE	SUPPLIER	CONTACT	DESCRIPTION	IMAGE
UP01	WARWICK FABRICS	MIKE VIRTUE P: (07) 3252 7244 M: 0403 120 492	EXTERNAL UPHOLSTERY (BASE BANQUETTE) LUSTRELL CANVAS COLOUR: GUNMETAL	
UP02	MOKUM TEXTILES	SOPHIE HILLSDON P: (07)3620 4101 M: 0409 594 151	INTERNAL UPHOLSTERY (BASE BANQUETTE) CROSSHATCH 7777 COLOUR: ZINC 053	
UP03	WARWICK FABRICS	MIKE VIRTUE P: (07) 3252 7244 M: 0403 120 492	INTERNAL UPHOLSTERY (BASE BANQUETTE) LUSTRELL CHARISMA 'BLACK' (BLACK VINYL)	
UP04	MOKUM TEXTILES	SOPHIE HILLSDON P: (07)3620 4101 M: 0409 594 151	INTERNAL UPHOLSTERY (BASE BANQUETTE) CROSSHATCH 7777 COLOUR: LICORICE 085	
UP06	MAC +	HELEN THOMSON M: 0404 826 742 P: 1800 665 689	INTERNAL BACKS/OTTOMANS TOPS DESIGN: PARIS COLOUR: EIFFEL TOWER	
UP07	MAC +	HELEN THOMSON M: 0404 826 742 P: 1800 665 689	INTERNAL BACKS DESIGN: SKETCH COLOUR: DRAFT	
UP08	MAC +	HELEN THOMSON M: 0404 826 742 P: 1800 665 689	INTERNAL BACKS/OTTOMANS TOPS DESIGN: VINTAGE COLOUR: CLASSIC	
UP09	MAC +	HELEN THOMSON M: 0404 826 742 P: 1800 665 689	INTERNAL BACKS/OTTOMANS TOPS DESIGN: VINTAGE COLOUR: WINE	
UP10	MOKUM TEXTILES	SOPHIE HILLSDON P: (07)3620 4101 M: 0409 594 151	INTERNAL& OUTDOOR BACKS/OTTOMANS TOPS DESIGN: ESPLANADE COLOUR: GINGER 826	
UP11	WARWICK FABRICS	MIKE VIRTUE P: (07) 3252 7244 M: 0403 120 492	INTERNAL& OUTDOOR BACKS/OTTOMANS TOPS COOLUM COLOUR: ASH	
UP12	WARWICK FABRICS	MIKE VIRTUE P: (07) 3252 7244 M: 0403 120 492	INTERNAL BACKS/OTTOMANS SIDES DESIGN: ECHO COLOUR: SHADOW	
UP13	ZEPEL FABRICS	GEMMA SCIACCA P: (07) 3852 4361 M: 0428 181 970	INTERNAL/EXTERNAL BACKS/OTTOMANS SIDES COLLECTION: FLAT OUT DESIGN: MONUMENT COLOUR: CHINCHILLA	
UP14	ZEPEL FABRICS	GEMMA SCIACCA P: (07) 3852 4361 M: 0428 181 970	INTERNAL BACKS/OTTOMANS SIDES DESIGN: TROY COLOUR: PEAR	
UP15	MOKUM TEXTILES	SOPHIE HILLSDON P: (07)3620 4101 M: 0409 594 151	EXTERNAL FABRIC DESIGN: PICNIC COLOUR: EBONY	
UP16	MOKUM TEXTILES	SOPHIE HILLSDON P: (07)3620 4101 M: 0409 594 151	EXTERNAL FABRIC DESIGN: REEF COLOUR: EBONY	

FABRICS				
CODE	SUPPLIER	CONTACT	DESCRIPTION	IMAGE
UP17	ZEPEL FABRICS	GEMMA SCIACCA P: (07) 3852 4361 M: 0428 181 970	INTERNAL/EXTERNAL BACKS/OTTOMANS SIDES DESIGN: TROY COLOUR: TAUPE	
UP18	ZEPEL FABRICS	GEMMA SCIACCA P: (07) 3852 4361 M: 0428 181 970	INTERNAL/EXTERNAL BACKS/OTTOMANS SIDES DESIGN: VILLAGE COLOUR: CHARCOAL	
UP19	ZEPEL FABRICS	GEMMA SCIACCA P: (07) 3852 4361 M: 0428 181 970	INTERNAL BACKS/OTTOMANS SIDES DESIGN: CINE/PLAID COLOUR: MINERAL	
UP20	ZEPEL FABRICS	GEMMA SCIACCA P: (07) 3852 4361 M: 0428 181 970	INTERNAL/EXTERNAL BACKS/OTTOMANS SIDES COLLECTION: NEW PORT DESIGN: BEACH HOUSE COLOUR: MARINE	
UP21	ZEPEL FABRICS	GEMMA SCIACCA P: (07) 3852 4361 M: 0428 181 970	INTERNAL/EXTERNAL BACKS/OTTOMANS SIDES DESIGN: CREATE COLOUR: DOVE	
UP22	ZEPEL FABRICS	GEMMA SCIACCA P: (07) 3852 4361 M: 0428 181 970	INTERNAL/EXTERNAL BACKS/OTTOMANS SIDES DESIGN: CREATE COLOUR: GARGOYLE	
UP23	ZEPEL FABRICS	GEMMA SCIACCA P: (07) 3852 4361 M: 0428 181 970	INTERNAL/EXTERNAL BACKS/OTTOMANS SIDES DESIGN: WARRIOR COLOUR: EPSOM	
UP25	MAC +	HELEN THOMSON M: 0404 826 742 P: 1800 665 689	INTERNAL BACKS DESIGN: GENERATION Z COLOUR: BLING RING	

**TENDER APPROVED SET**  
PLANS AND DOCUMENTS

ISSUE	AMENDMENT DETAILS	BY	DATE	ISSUE TO	ISSUE	AMENDMENT DETAILS	BY	DATE	ISSUE TO
A	INITIAL ISSUE	PF	17/06/15	KK					
B	REVISED TENDER A	PF	17/06/27	KK					

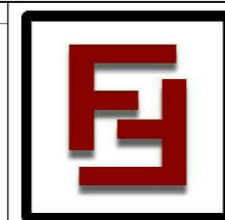

**FRENCH DESIGNS**

T:042 155 1929 E:pierr@frenchdesigns.com.au ABN:96 578 394 839

RESIDENTIAL  
RETAIL  
INTERIOR  
B.I.M.


© The Coffee Club Franchising Australia PTY. LTD. A.C.N. 066111742  
**THE COFFEE CLUB**  
THE COFFEE CLUB AUSTRALIA-MINOR DKL FOOD GROUP  
Level 13, 199 Grey St South Brisbane Queensland 4101  
PO Box 5786, West End QLD 4101  
PH 07 3010 3000 FAX 07 3844 2551  
www.coffeeclub.com.au


ALL WORKS MUST MEET SITE CONDITIONS, RELEVANT AUTHORITIES AND APPLICABLE AUSTRALIAN AND LOCAL BUILDING CODES. CONTRACTOR(S) MUST VERIFY ALL DIMENSIONS ON SITE BEFORE COMMENCING ANY WORK OR SHOP DRAWINGS. FIGURED DIMENSIONS ARE TO BE USED. SCALED DIMENSIONS ARE TO BE VERIFIED BY THE COFFEE CLUB.  
© COPYRIGHT THE COFFEE CLUB FRANCHISING AUSTRALIA PTY. LTD. REPRODUCTION OF THE WHOLE OR PART OF THE DOCUMENT CONSTITUTES AN INFRINGEMENT OF COPYRIGHT. ALL CONTENT CONTAINED IN THIS DOCUMENT IS CONFIDENTIAL. THE RECIPIENT(S) OF THIS DOCUMENT IS / ARE PROHIBITED FROM DISCLOSING SUCH INFORMATION IDEAS AND CONCEPTS TO ANY PERSON WITHOUT PRIOR WRITTEN CONSENT OF THE COFFEE CLUB.

PROJECT:  
**TCC GLENMORE PARK TC**  
T04 GLENMORE PARK TC, 1-11 TOWN TERRACE GLENMORE PARK NSW 2745

DRAWING TITLE:  
**SCHEDULES**  
STORE TYPE:  
**CLUB**

DATE: 17/06/27  
SCALE: 1 : 50 @A2  
DRAWN: PF  
CHECKED: KK  
PROJECT STAGE:  
**TENDER**  
PROJECT - DRAWING No: 17-021

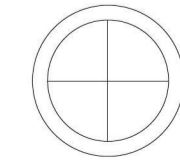NORTH:  
  
REVISION: B  
SHEET: 004


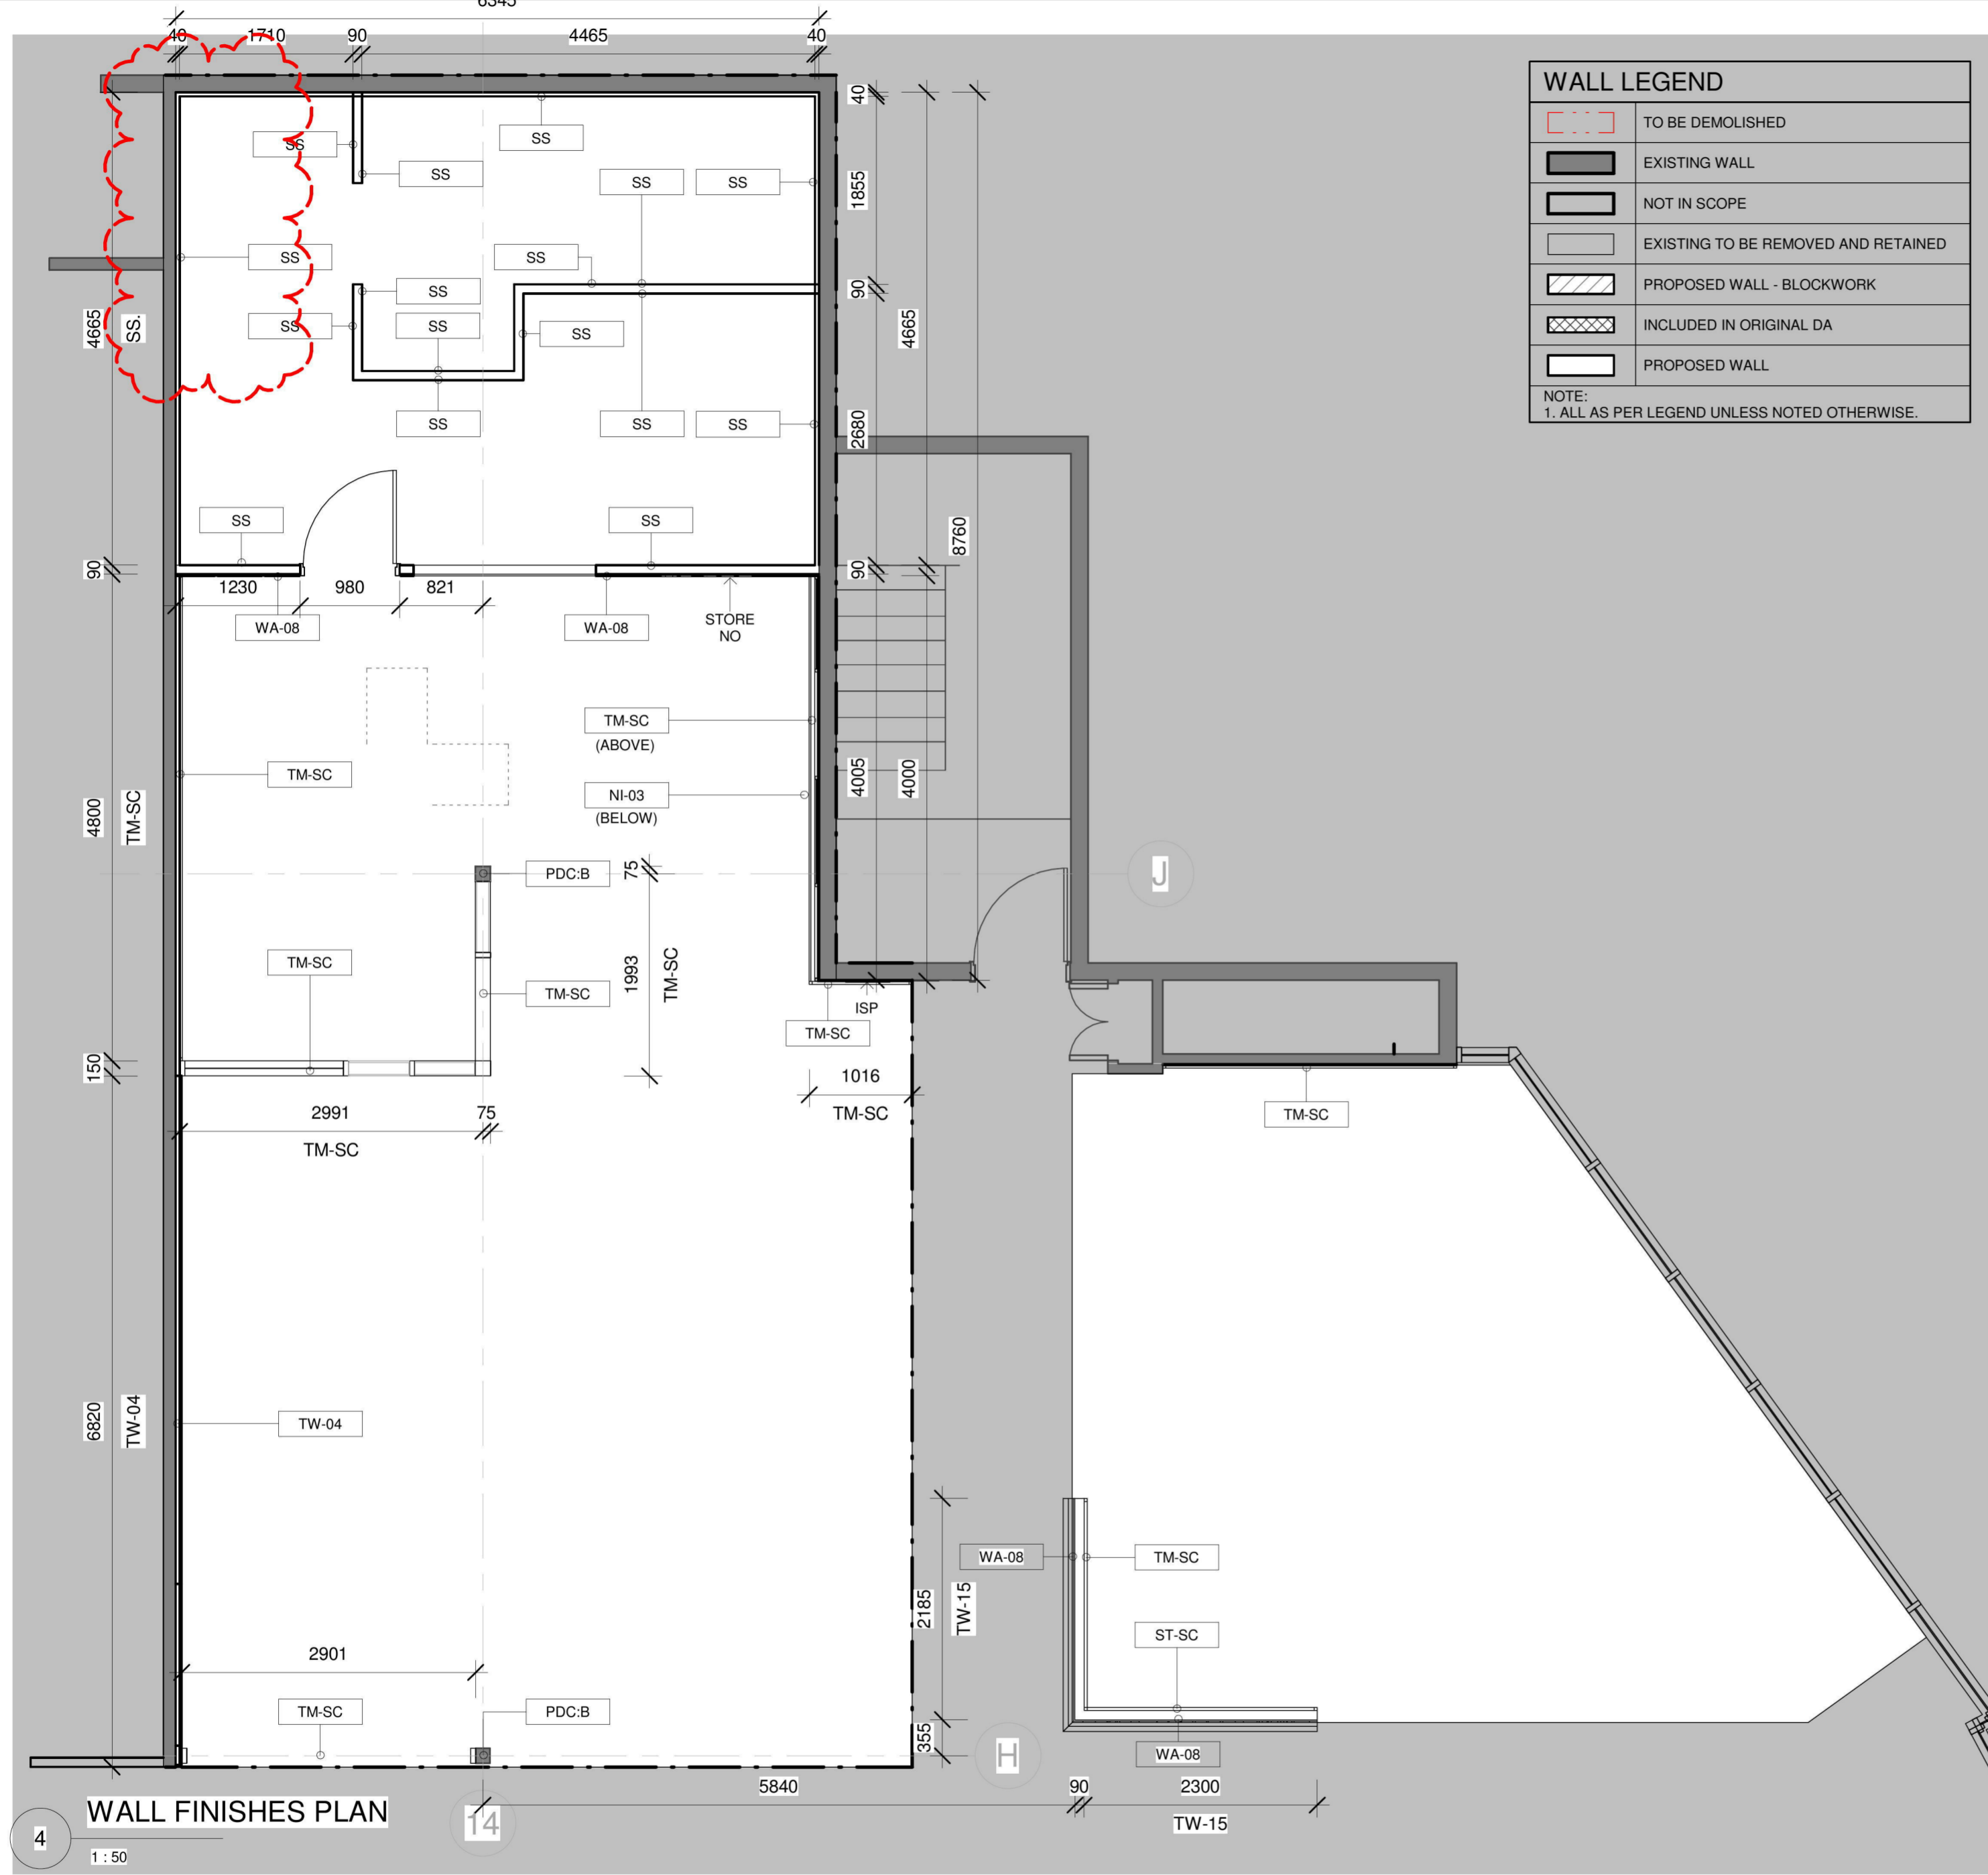


**WALL LEGEND**

	TO BE DEMOLISHED
	EXISTING WALL
	NOT IN SCOPE
	EXISTING TO BE REMOVED AND RETAINED
	PROPOSED WALL - BLOCKWORK
	INCLUDED IN ORIGINAL DA
	PROPOSED WALL

NOTE:  
1. ALL AS PER LEGEND UNLESS NOTED OTHERWISE.

CODE	DISCRIPTION
ISP	IN STORE PROMOTIONAL SIGNAGE - REFER TO DETAILS
NI-03	LAMINATE - REFER TO FINISHES SCHEDULE
PDC:B	PAINT/POWDERCOAT BLACK FINISH
SS	STAINLESS STEEL - REFER TO FINISHES SCHEDULE
ST-SC	STEEL SCREEN - REFER TO DETAILS
STORE NO	RELEVANT STORE NUMBER FOR PROJECT - REFER TO SIGNAGE DETAILS/ PROJECT MANNAGER
TM-SC	TIMBER SCREEN PAINTED BLACK FIXED SECURLEY AT TOP AND BASE
TW-04	TILE FINISH - REFER TO FINISHES SCHEDULE
WA-08	WALL CLADDING - REFER TO FINISHES SCHEDULE

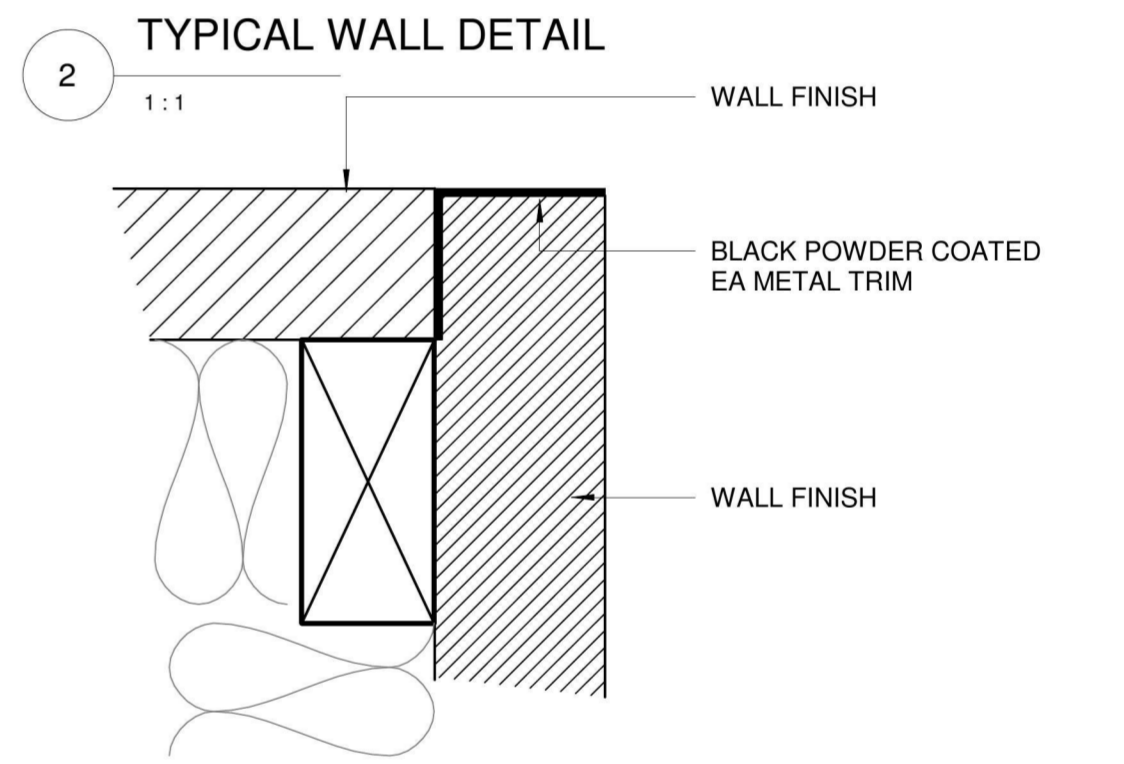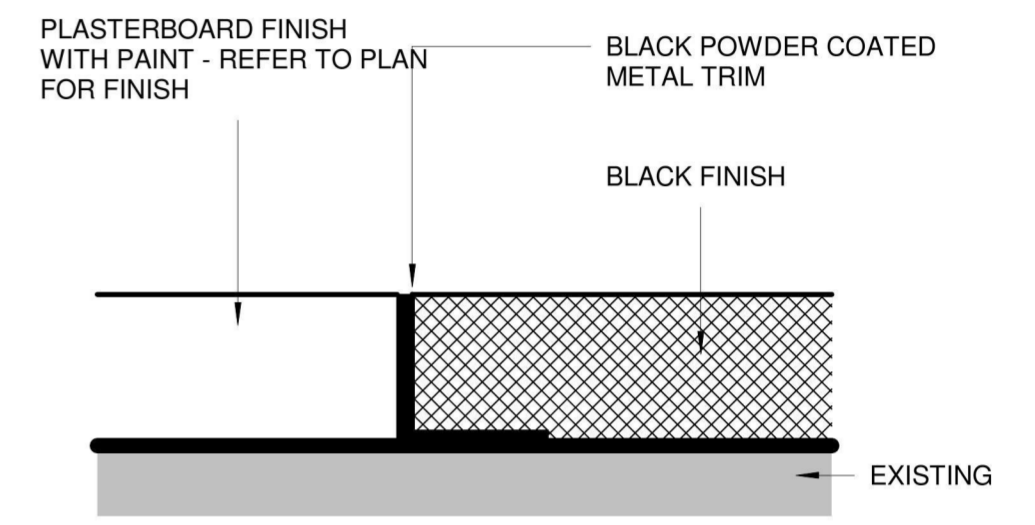

**MATERIAL SCHEDULE**

CODE	DESCRIPTION	AREA
NI-03	NAT ARLINGTON OAK H3303	49 m <sup>2</sup>
PB	10mm PLASTERBOARD	156 m <sup>2</sup>
SS	304 GRADE MIN. STAINLESS STEEL	166 m <sup>2</sup>
STUD	90mm STUD WALL AS REQUIRED	60 m <sup>2</sup>
TW-04	COLOUR: GLOSS SUPER WHITE DEVONSHIRE WITH WHITE EPOXY GROUT / SIZE:300x75mm_CODE:BCN97732	38 m <sup>2</sup>
WA-08	RIDGE PEARL size 16x470x3030m	13 m <sup>2</sup>

**4 WALL FINISHES PLAN**  
1 : 50

**TENDER APPROVED SET**  
PLANS AND DOCUMENTS

ISSUE	AMENDMENT DETAILS	BY	DATE	ISSUE TO	ISSUE	AMENDMENT DETAILS	BY	DATE	ISSUE TO
A	INITIAL ISSUE	PF	17/06/15	KK					
B	REVISED TENDER A	PF	17/06/27	KK					
C	REVISED TENDER B	PF	17/07/01	KK					
E	REVISED TENDER C	RM	24/07/17	KK					

**FRENCH DESIGNS**  
RESIDENTIAL  
RETAIL  
INTERIOR  
B.I.M.  
T:042 155 1929 E:pierr@frenchdesigns.com.au ABN:96 578 394 839

**THE COFFEE CLUB**  
THE COFFEE CLUB AUSTRALIA-MINOR DKL FOOD GROUP  
Level 13, 199 Grey St South Brisbane Queensland 4101  
PO Box 5786, West End QLD 4101  
PH 07 3010 3000 FAX 07 3844 2551  
www.coffeeclub.com.au

ALL WORKS MUST MEET SITE CONDITIONS, RELEVANT AUTHORITIES AND APPLICABLE AUSTRALIAN AND LOCAL BUILDING CODES. CONTRACTOR(S) MUST VERIFY ALL DIMENSIONS ON SITE BEFORE COMMENCING ANY WORK OR SHOP DRAWINGS. FIGURED DIMENSIONS ARE TO BE USED. SCALED DIMENSIONS ARE TO BE VERIFIED BY THE COFFEE CLUB.  
© COPYRIGHT THE COFFEE CLUB FRANCHISING AUSTRALIA PTY. LTD. REPRODUCTION OF THE WHOLE OR PART OF THE DOCUMENT CONSTITUTES AN INFRINGEMENT OF COPYRIGHT. ALL CONTENT CONTAINED IN THIS DOCUMENT IS CONFIDENTIAL. THE RECIPIENT(S) OF THIS DOCUMENT IS/ ARE PROHIBITED FROM DISCLOSING SUCH INFORMATION IDEAS AND CONCEPTS TO ANY PERSON WITHOUT PRIOR WRITTEN CONSENT OF THE COFFEE CLUB.

PROJECT:  
**TCC GLENMORE PARK TC**  
T04 GLENMORE PARK TC, 1-11 TOWN TERRACE GLENMORE PARK NSW 2745

DRAWING TITLE:  
**WALL FINISH PLAN**  
STORE TYPE:  
**CLUB**

DATE: 24/07/17	SCALE: As @A2 indicated	NORTH:
DRAWN: RM	CHECKED: KK	
PROJECT STAGE: <b>TENDER</b>	REVISION: SHEET: E C-105	
PROJECT - DRAWING No: 17-021	REVISION: SHEET: E C-105	




**TENDER APPROVED SET**  
PLANS AND DOCUMENTS

ISSUE	AMENDMENT DETAILS	BY	DATE	ISSUE TO
A	INITIAL ISSUE	PF	17/06/15	KK
B	REVISED TENDER A	PF	17/06/27	KK
C	REVISED TENDER B	PF	17/07/01	KK

ISSUE	AMENDMENT DETAILS	BY	DATE	ISSUE TO

ISSUE	AMENDMENT DETAILS	BY	DATE	ISSUE TO



**FRENCH DESIGNS**  
RESIDENTIAL  
RETAIL  
INTERIOR  
B.I.M.  
T:042 155 1929 E:pierr@frenchdesigns.com.au ABN:96 578 394 839




**THE COFFEE CLUB**  
THE COFFEE CLUB AUSTRALIA-MINOR DKL FOOD GROUP  
Level 13, 199 Grey St South Brisbane Queensland 4101  
PO Box 5786, West End QLD 4101  
PH 07 3010 3000 FAX 07 3844 2551  
www.coffeeclub.com.au

ALL WORKS MUST MEET SITE CONDITIONS, RELEVANT AUTHORITIES AND APPLICABLE AUSTRALIAN AND LOCAL BUILDING CODES. CONTRACTOR(S) MUST VERIFY ALL DIMENSIONS ON SITE BEFORE COMMENCING ANY WORK OR SHOP DRAWINGS. FIGURED DIMENSIONS ARE TO BE USED. SCALED DIMENSIONS ARE TO BE VERIFIED BY THE COFFEE CLUB.  
© COPYRIGHT THE COFFEE CLUB FRANCHISING AUSTRALIA PTY. LTD. REPRODUCTION OF THE WHOLE OR PART OF THE DOCUMENT CONSTITUTES AN INFRINGEMENT OF COPYRIGHT. ALL CONTENT CONTAINED IN THIS DOCUMENT IS CONFIDENTIAL. THE RECIPIENT(S) OF THIS DOCUMENT IS/ ARE PROHIBITED FROM DISCLOSING SUCH INFORMATION IDEAS AND CONCEPTS TO ANY PERSON WITHOUT PRIOR WRITTEN CONSENT OF THE COFFEE CLUB.

PROJECT:  
**TCC GLENMORE PARK TC**  
T04 GLENMORE PARK TC, 1-11 TOWN TERRACE GLENMORE PARK NSW 2745

DRAWING TITLE:  
**PERSPECTIVES**  
STORE TYPE:  
**CLUB**

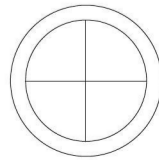DATE: 17/07/01	SCALE: @A2	NORTH: 
DRAWN: PF	CHECKED: KK	
PROJECT STAGE: <b>TENDER</b>		
PROJECT - DRAWING No: 17-021	REVISION: C	SHEET: C-700