


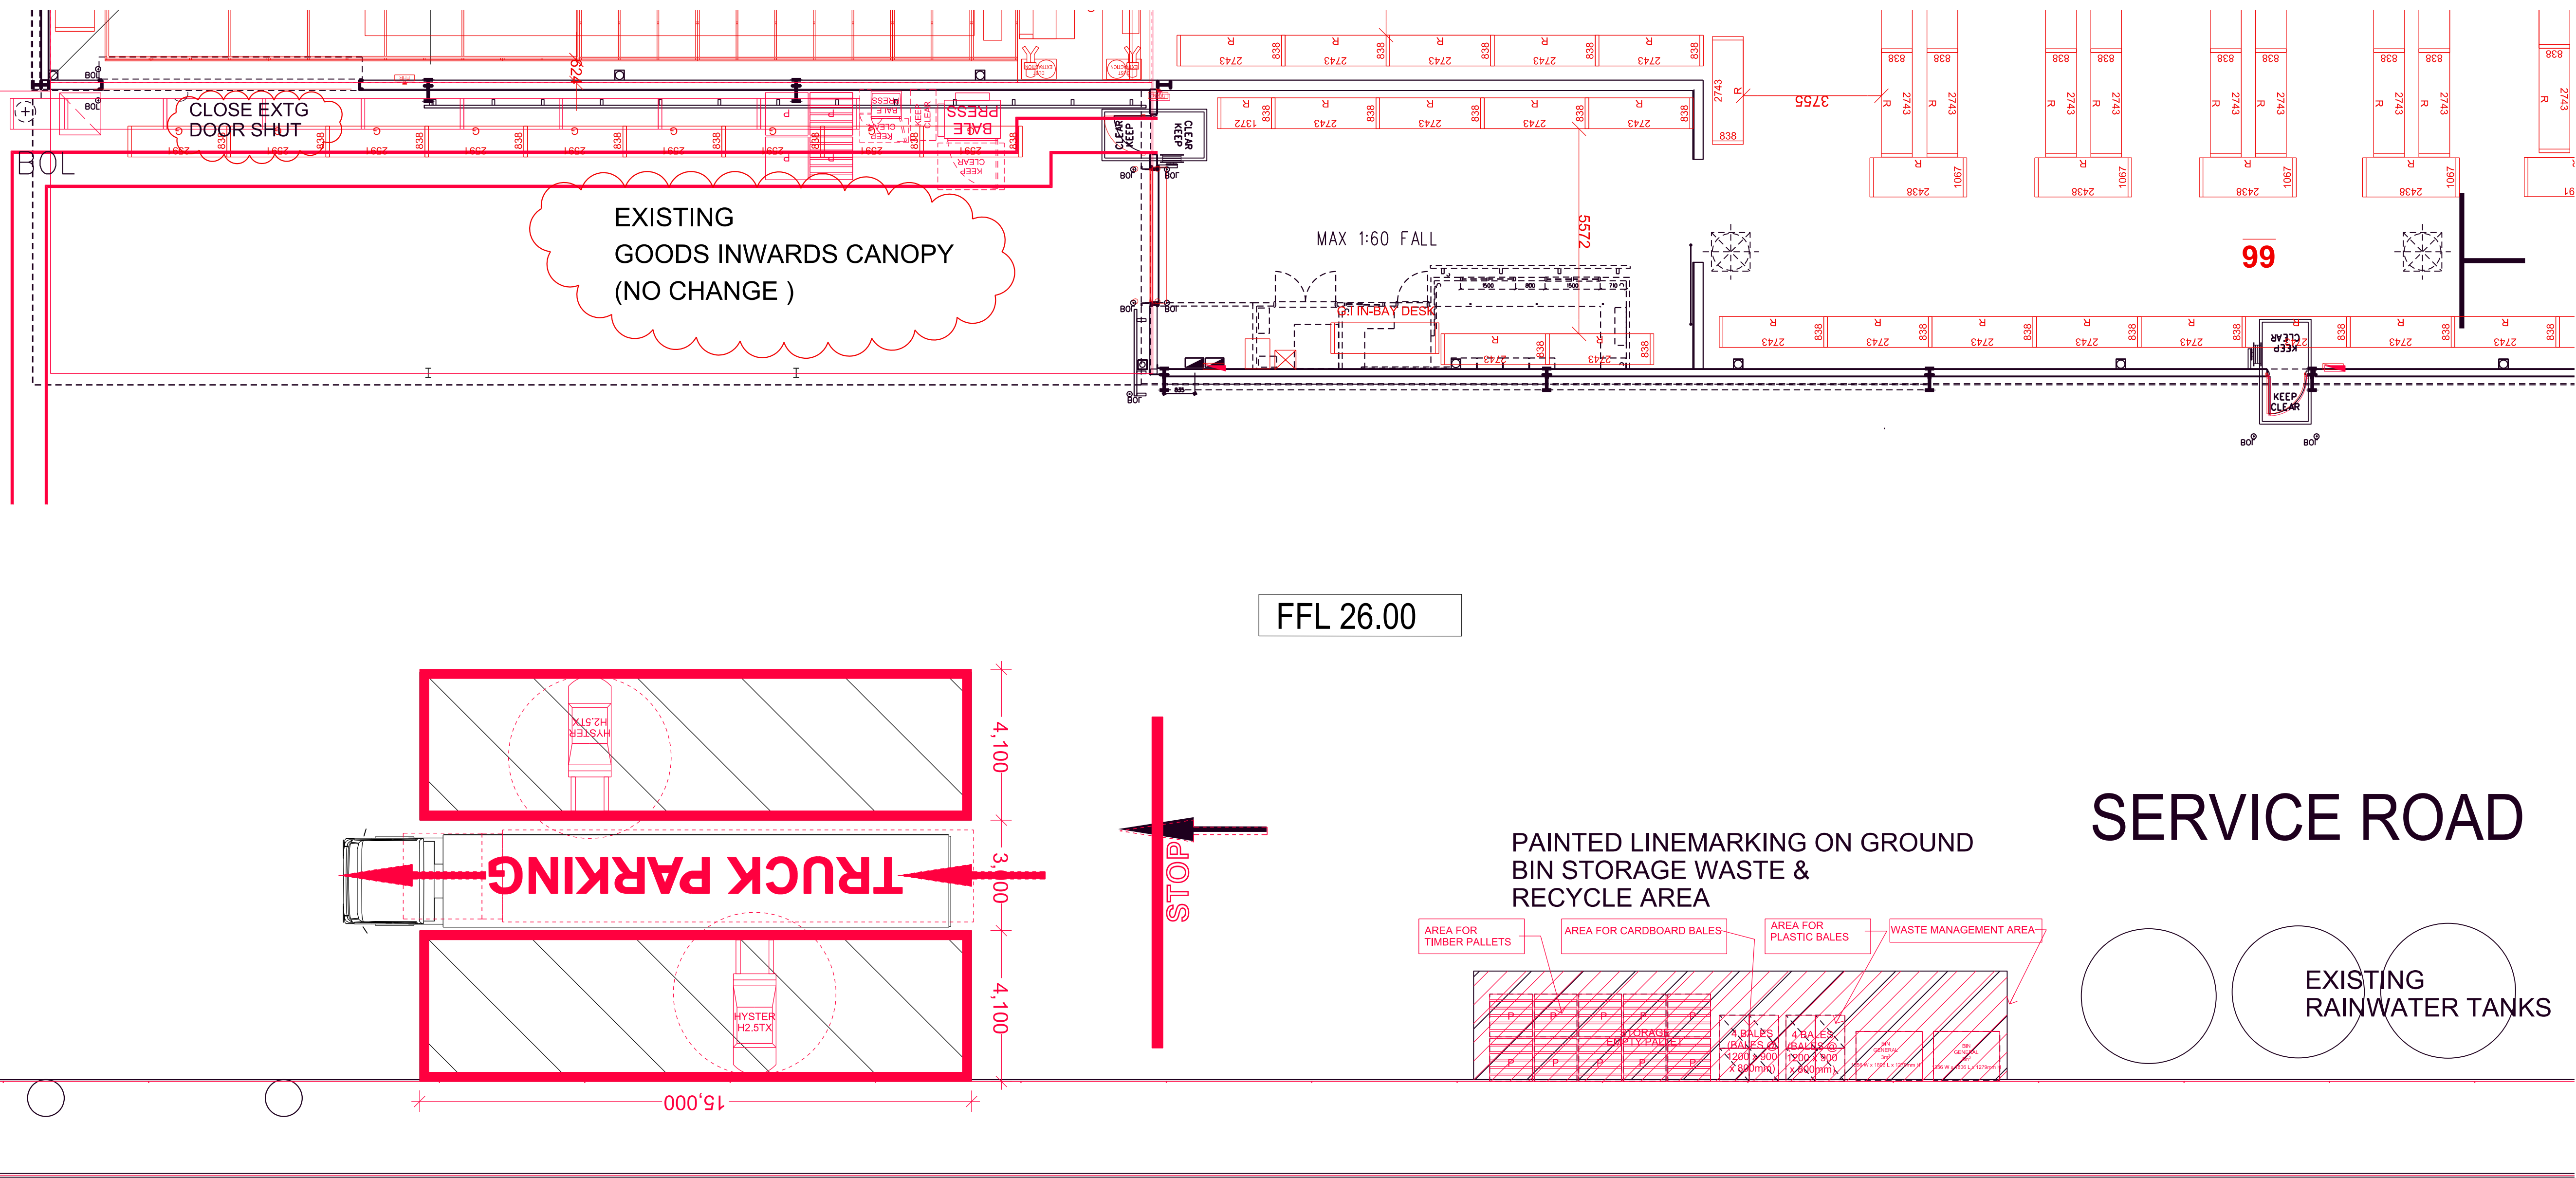

01 DETAIL - WASTE RECYCLE / SOUTH WEST END

REFER DWG 030
FOR OVERALL PLAN

S4.55 ISSUE

NOT FOR CONSTRUCTION

NO.	AMENDMENT	DATE	NO.	AMENDMENT	DATE
A1	REV TO SUIT COUNCIL RFI	23.03.21			
P1	REV TO SUIT SP2 02/REV. R	13.09.21			
P2	SIGNS/LSCAPE/RACKING	24.09.21			
B	S.455 DA MODIFICATION	27.10.21			

This drawing and the design shown herein is the property of John R Brogan & Associates Pty Ltd and shall not be copied nor reproduced in part or in whole in any form without the written permission of John R Brogan & Associates Pty Ltd, Sydney and shall be used only for the project for which it was provided.
Do not scale from this drawing.
Verify dimensions from site and refer any discrepancies to Architects for clarification.



JOHN R. BROGAN & ASSOCIATES
PTY. LIMITED
ARCHITECTS, PLANNERS & COMMERCIAL INTERIOR DESIGNERS
EST. 1927
PO BOX R317, ROYAL EXCHANGE SYDNEY, NSW, 1225
PH: (02) 9221 2833
EMAIL: jrb@brogans.com.au



PROPOSED ALTERATIONS & ADDITIONS
BUNNINGS WAREHOUSE PENRITH
2166-2190 CASTLEREAGH RD NSW 2750
CNR MULLINS RD, LOT 1 DP 1067795

DETAIL PLAN
GOODS INWARDS/WASTE RECYCLING

SCALE :
1:200
DATE :
JUL 20

PROJ. NO.
1428
DRG. NO.
200
AMD NO.
B