
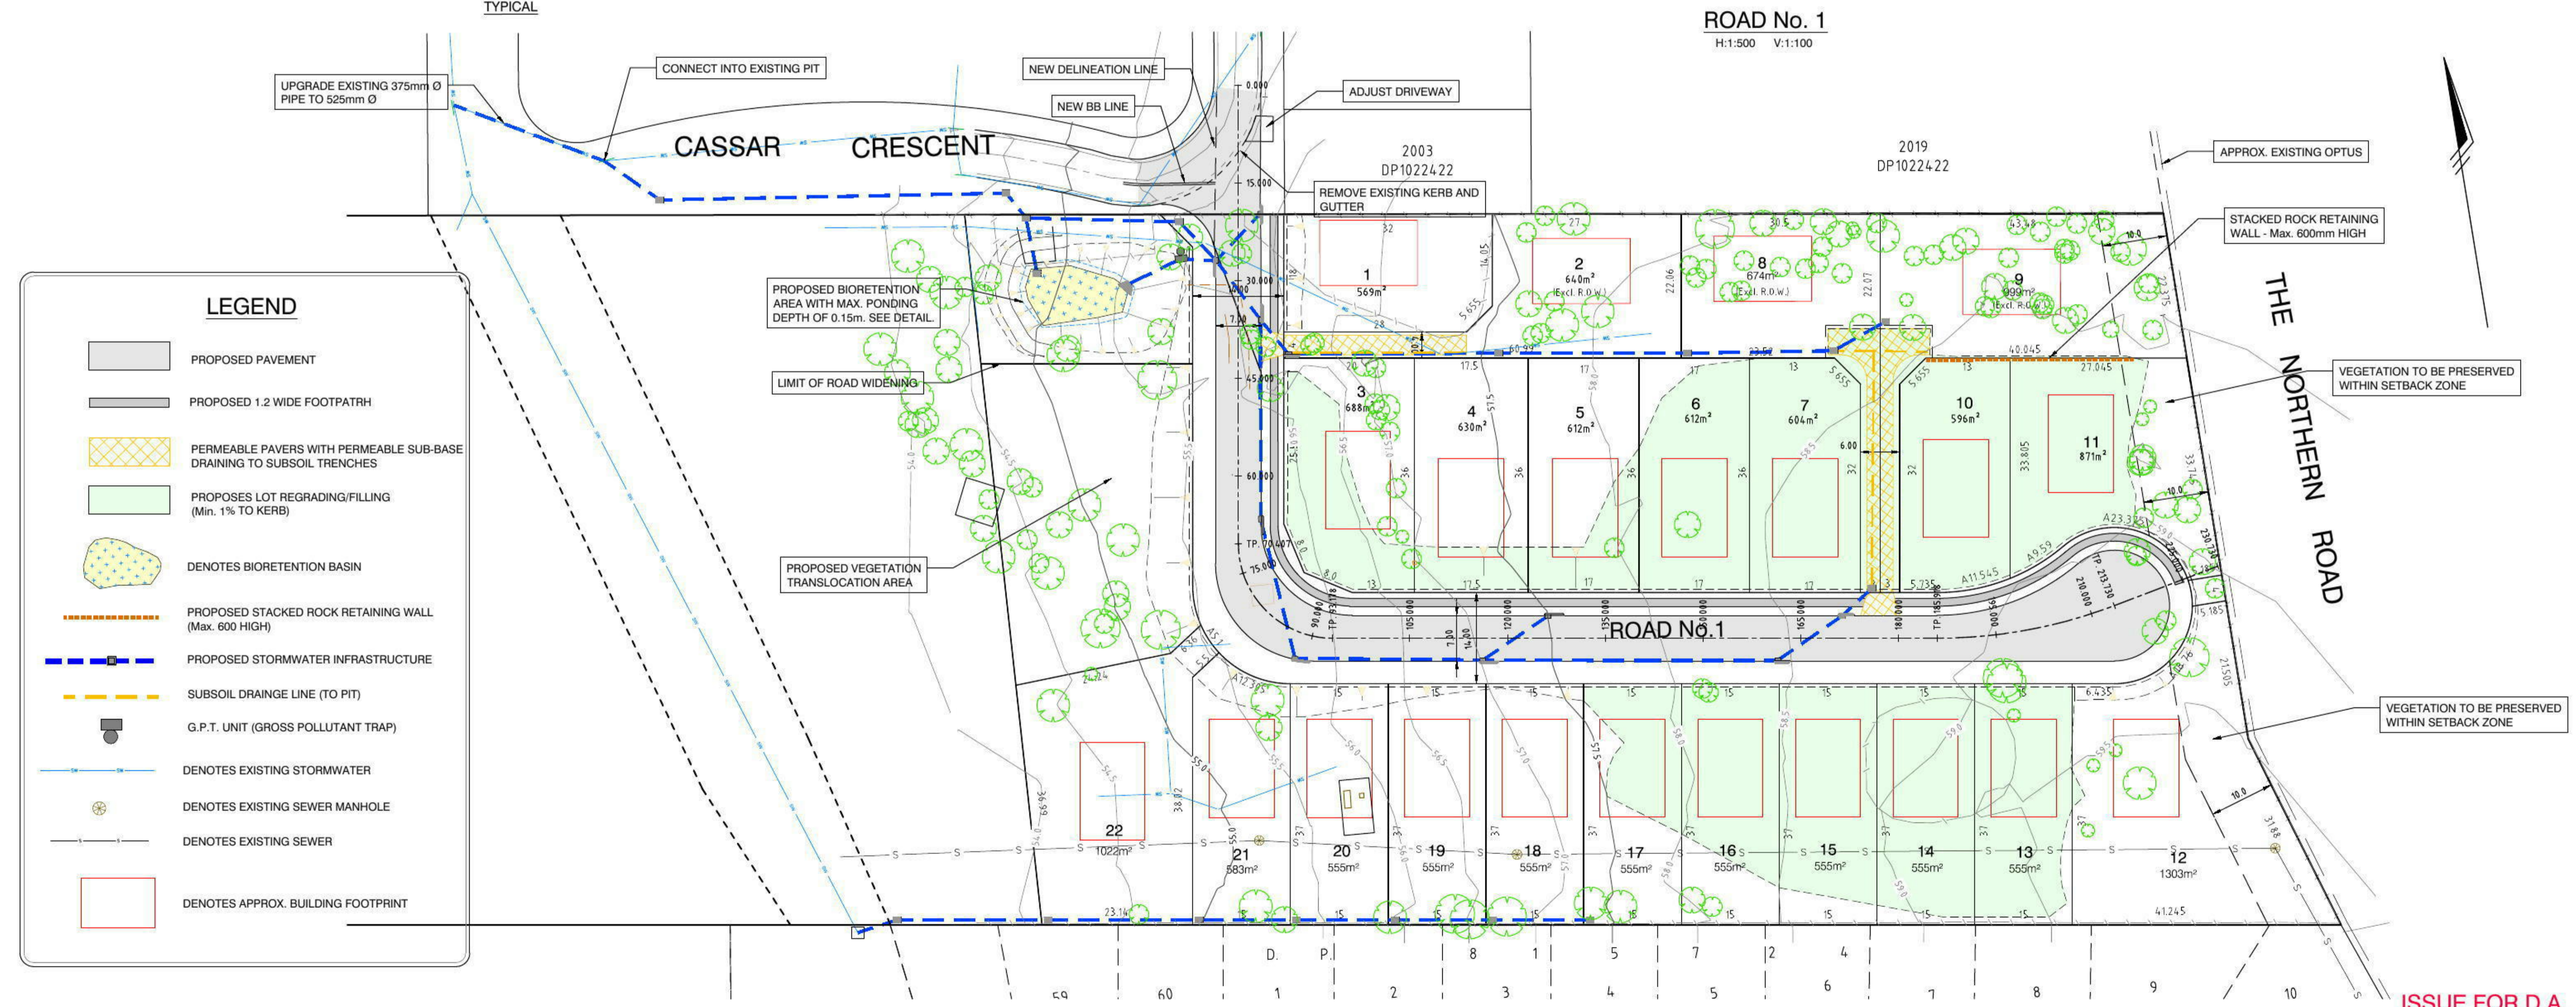
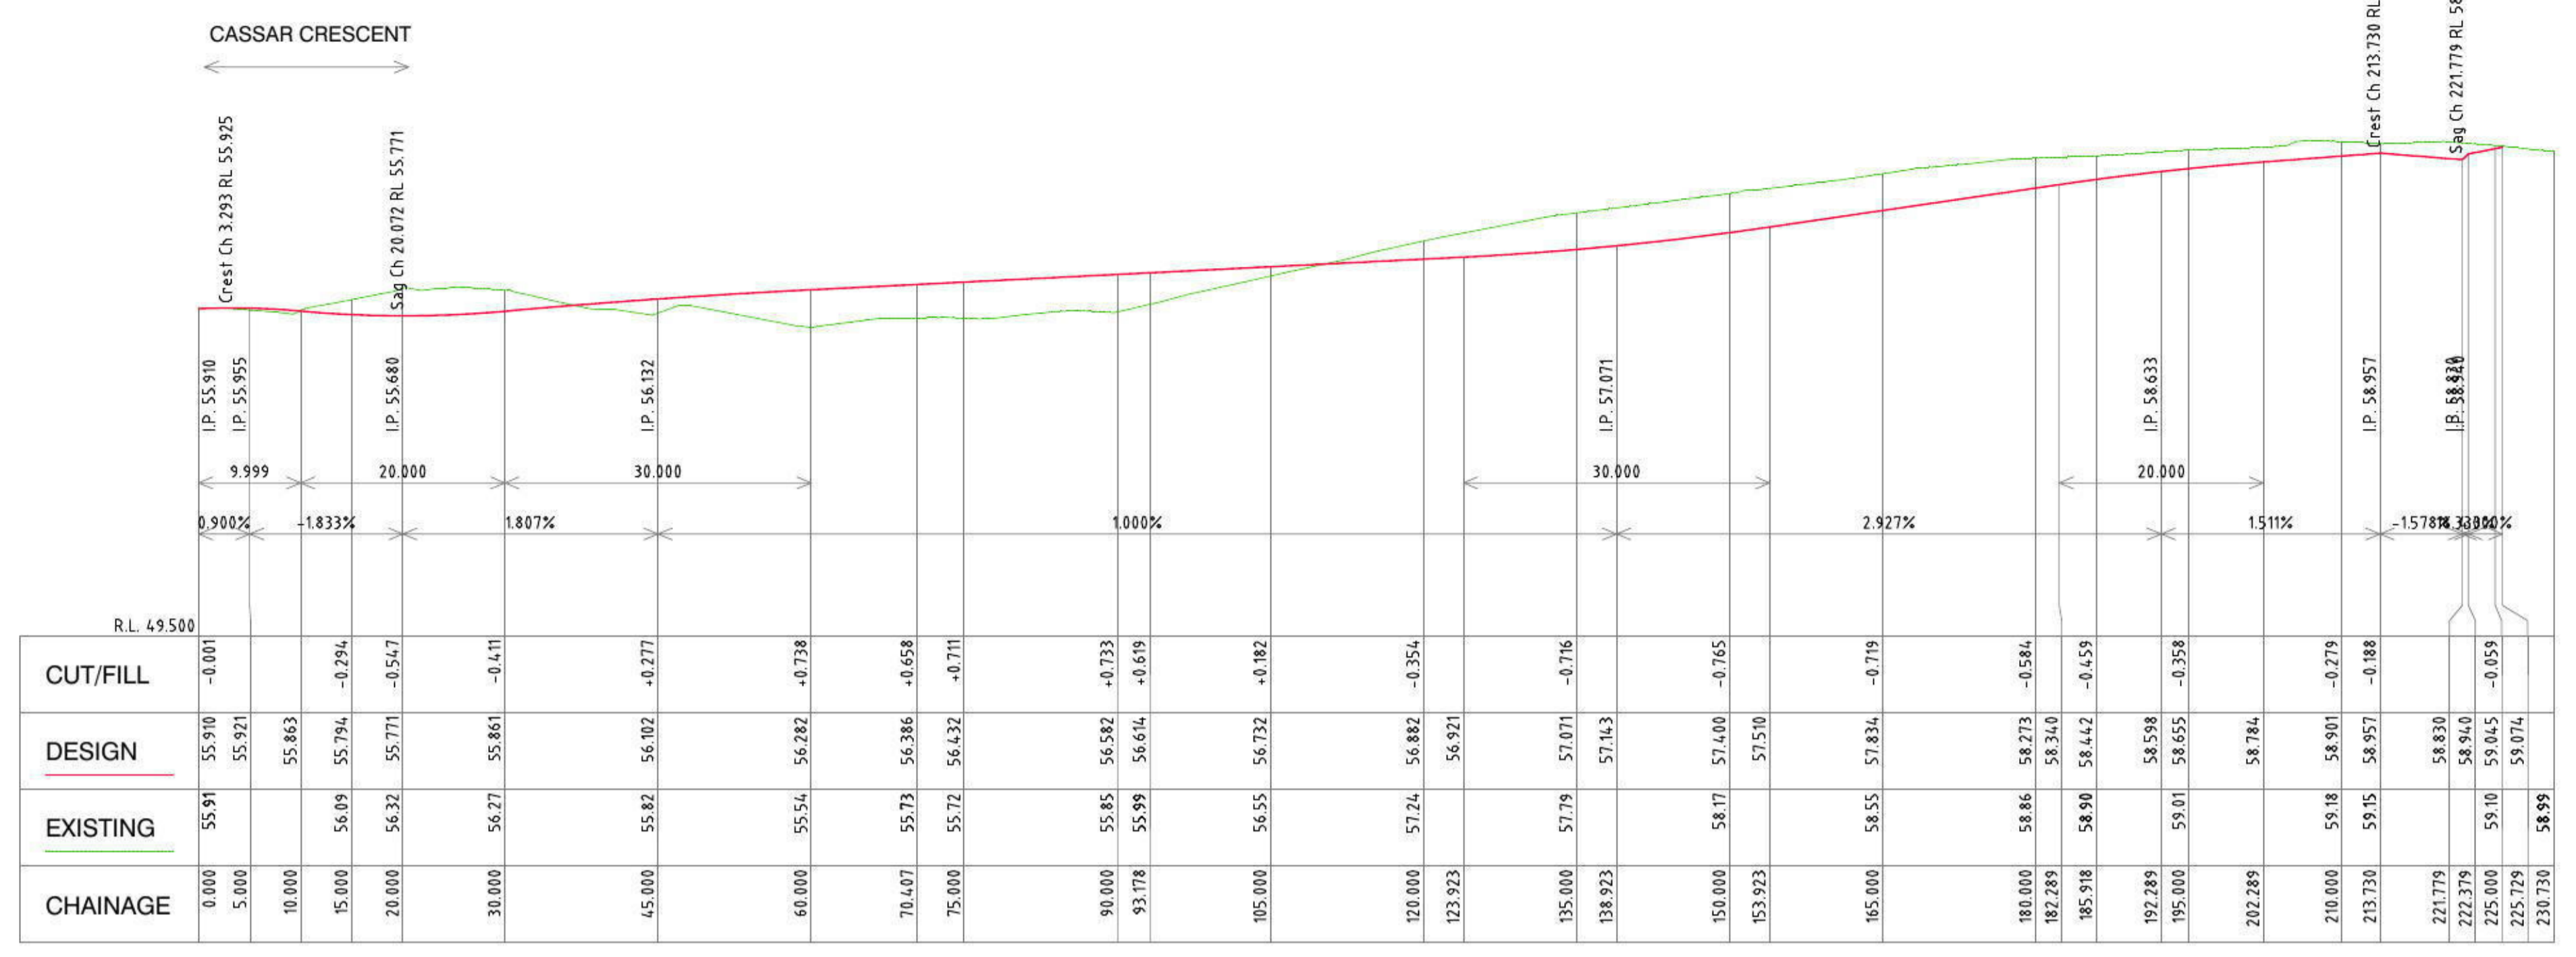


● LOT REGRADING/FILLING - Min. 1% TO VERGE

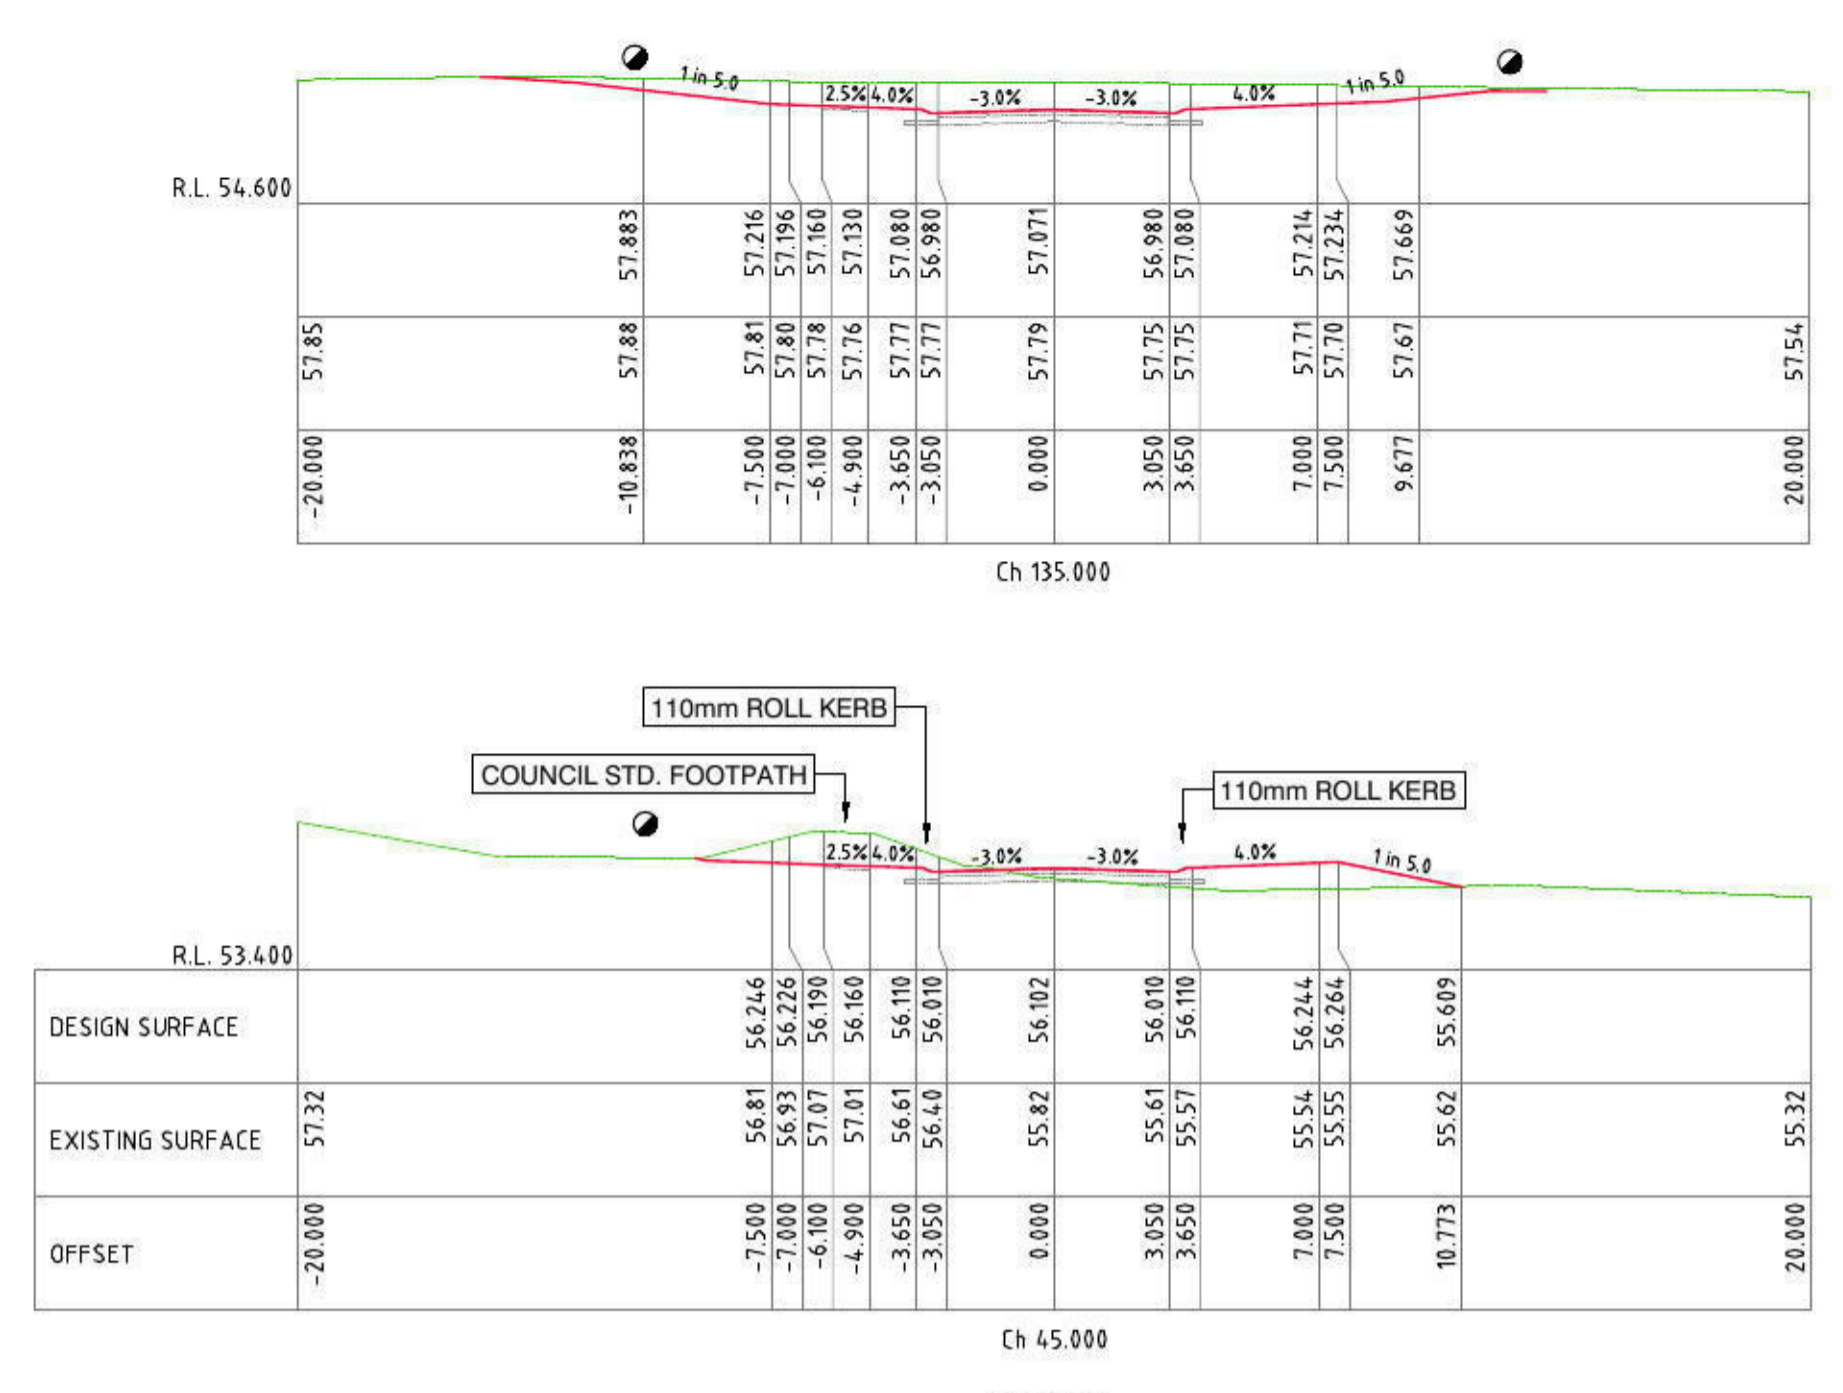

REVISIONS	DATE	REVISION DETAILS	BY
D	04.04.13	EXISTING SEWER ADDED	K.G.
C	02.04.13	LONG. SECTION AMENDED	K.G.
B	28.03.13	ISSUE FOR D.A.	K.G.
A	07.03.13	DRAFT ISSUE	S.W.

SCALE: 1:500

DATUM: AHD

LONG SECTION: H: 1:500 V: 1:100

CROSS SECTION: H: 1:500 V: 1:100

PREPARED BY: **INSITES** ENGINEERING

Level 12, 80 Clarence Street  
Sydney, NSW 2000  
DX 288 Sydney  
E: 02 9234 8300  
F: 02 9262 6511

CLIENT: THE TRUSTEES OF THE CATHOLIC CHURCH FOR THE DIOCESE OF PARRAMATTA

DATE OF PLAN: 07.03.13

DATE LAST SAVED: 04.04.13

DATE APPROVED: -

ISSUE FOR D.A.

JOB No: 1117EG

DWG No: P6-2

SHEET 2 OF 3 SHEETS

SIZE A1

1117EG

P6-2

1117EG PG.dwg