

99 DENOTES PHOTO POINT


LOCATION PLAN

UBD REF: 144, G13



LEGEND

- WATER METER
- TELECOM PIT
- MANHOLE (SEWER/STORMWATER)
- VEHICLE CROSSING
- KERB INLET PIT
- LIGHT POLE
- ELECTRICITY POLE
- ELECTRICITY PILLAR BOX
- HYDRANT
- STOP VALVE
- TREE (DIA/HEIGHT)
- BORE HOLE

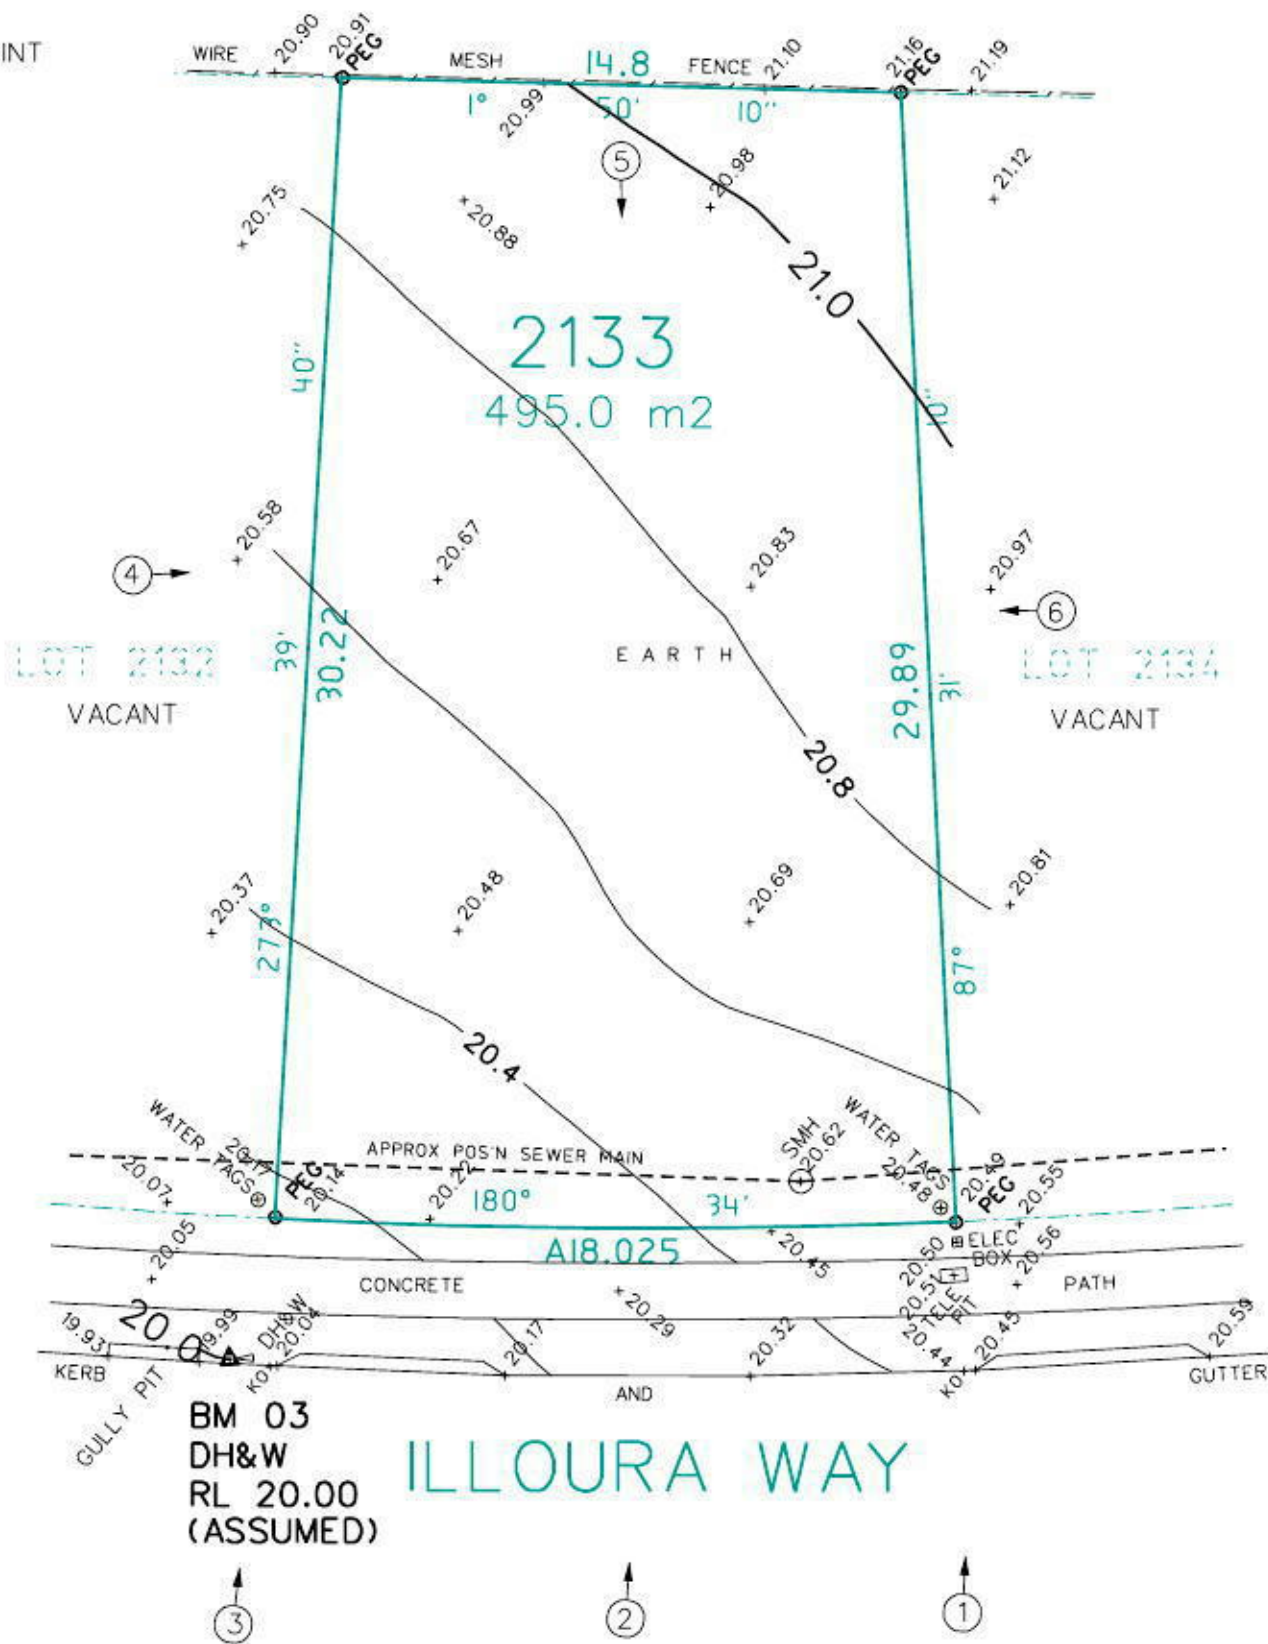

LEGEND
 KO: DENOTES KERB OUTLET
 WC, EC, TC: DENOTES SERVICE CONDUIT
 SV: DENOTES STOP VALVE
 HYD: DENOTES HYDRANT

www.dialbeforeyoudig.com.au
 DIAL 1100 BEFORE YOU DIG

DONOVAN ASSOCIATES
 INCORPORATED ENGSURVEY PTY LTD ABN: 84 134 616 078
 PH/ 9806 3000 F/9891 2806 www.donovanassociates.com
 15 PARKES STREET PARRAMATTA NSW 2150
 CIVIL, STRUCTURAL, HYDRAULIC ENGINEERS
 REGISTERED SURVEYORS & LAND INFORMATION CONSULTANTS

NOTE: CONTOURS SHOWN HAVE BEEN INTERPOLATED FROM SPOT LEVELS TAKEN ON-SITE AND ARE A REPRESENTATION OF THE TOPOGRAPHY ONLY.
 DIMENSIONS SHOWN (BEARINGS & DISTANCES) HAVE BEEN DETERMINED BY LAND AND PROPERTY INFORMATION PLANS ONLY. BOUNDARIES HAVE NOT BEEN ACCURATELY DETERMINED.
 SERVICES SHOWN HAVE BEEN LOCATED WHERE POSSIBLE BY FIELD SURVEY. PRIOR TO ANY SITE WORKS, THE RELEVANT AUTHORITY SHOULD BE CONTACTED TO DETERMINE EXACT POSITION OF ANY UNDERGROUND PIPES, CABLES ETC.
 DIMENSIONS OF ANY TREES SHOWN ON THE PLAN ARE APPROXIMATE.

No.	DATE	NOTATION/AMENDMENT
1	27.06.2013	REGISTERED DP & SEWER DIAGRAM ADDED

SCALE 1: 200	DRAWN: RM	JOB 2071/134331	DATE: 23.05.2013
	CHECKED: IS	DGN 134331	DATUM: ASSUMED

CONTOUR PLAN
 LOT 2133 DP 1168991
 AT ILLOURA WAY, JORDAN SPRINGS
CLIENT: RAWSON HOMES
 REF: TREHARNE