
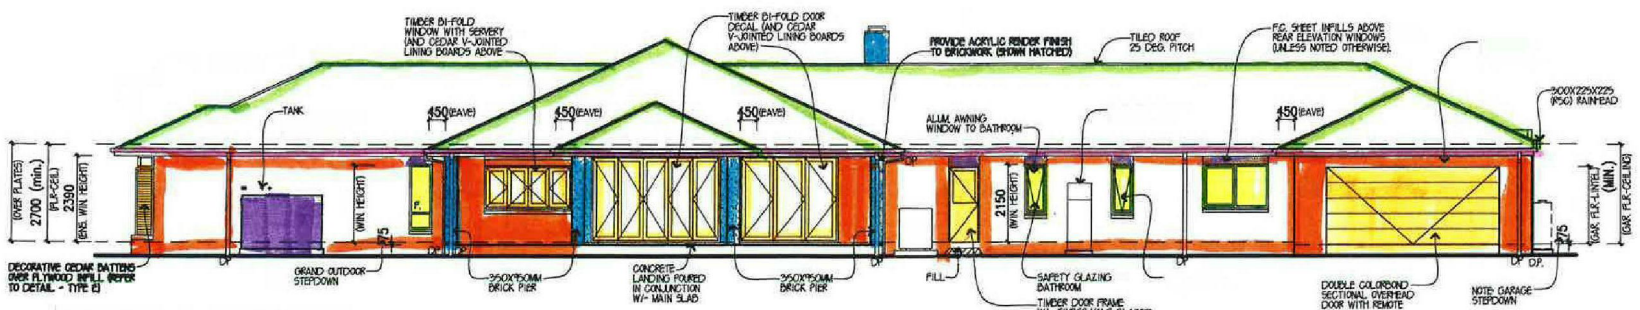
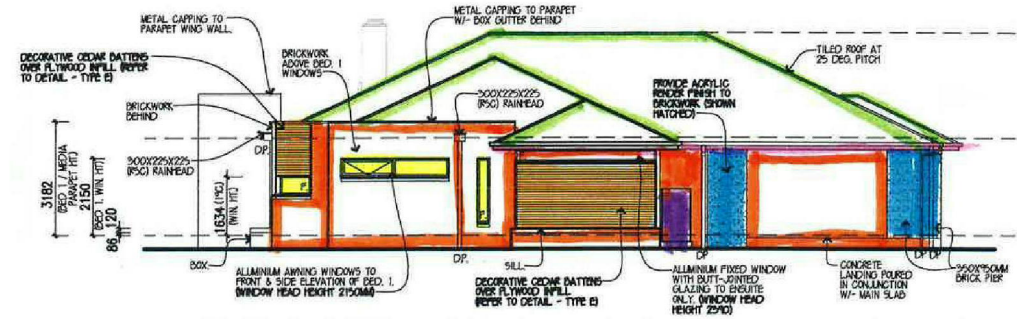
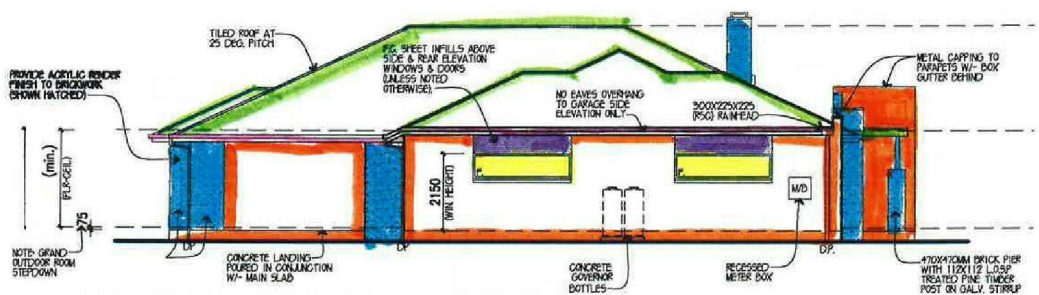


IMPORTANT

IMPORTANT NOTE:

671572.

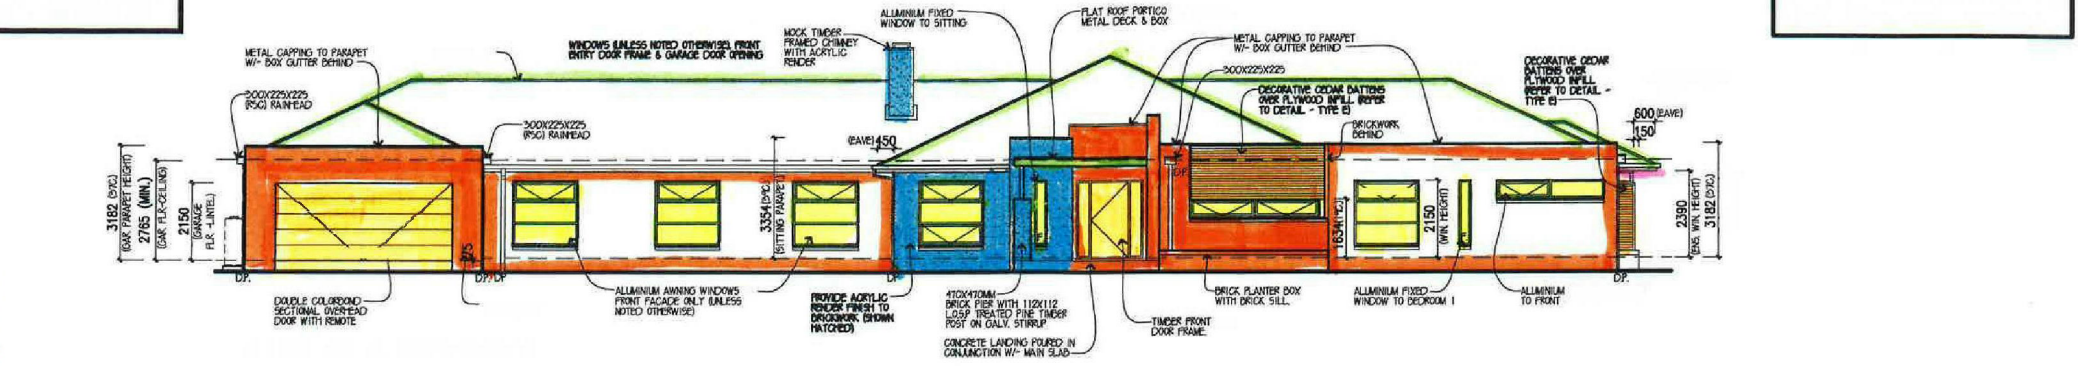

FC sheeting/downdrip /Rain Tank; Colorbond Jasper.

- Aluminium Windows; Colorbond Jasper.
- Timber Windows/Doors/Timber Sats; Cabots / Rich Walnut
- Render Feature; Dulux Candlebark.
- Bricks; Metropolis Marcasite.
- Roof; Classic eoaal
- fascia; Colorbond Evening Haze.

DESIGN: DENVER 45

DESIGNER **m** metricron